



NOTES


1. THIS DRAWING TO BE READ IN CONJUNCTION WITH RELEVANT ARCHITECTS AND ENGINEERS DRAWINGS.
2. FIGURED DIMENSIONS ONLY TO BE TAKEN FROM THIS DRAWING. ALL DIMENSIONS TO BE CHECKED ON SITE. ENGINEER TO BE INFORMED IMMEDIATELY OF ANY DISCREPANCIES BEFORE WORK PROCEEDS.

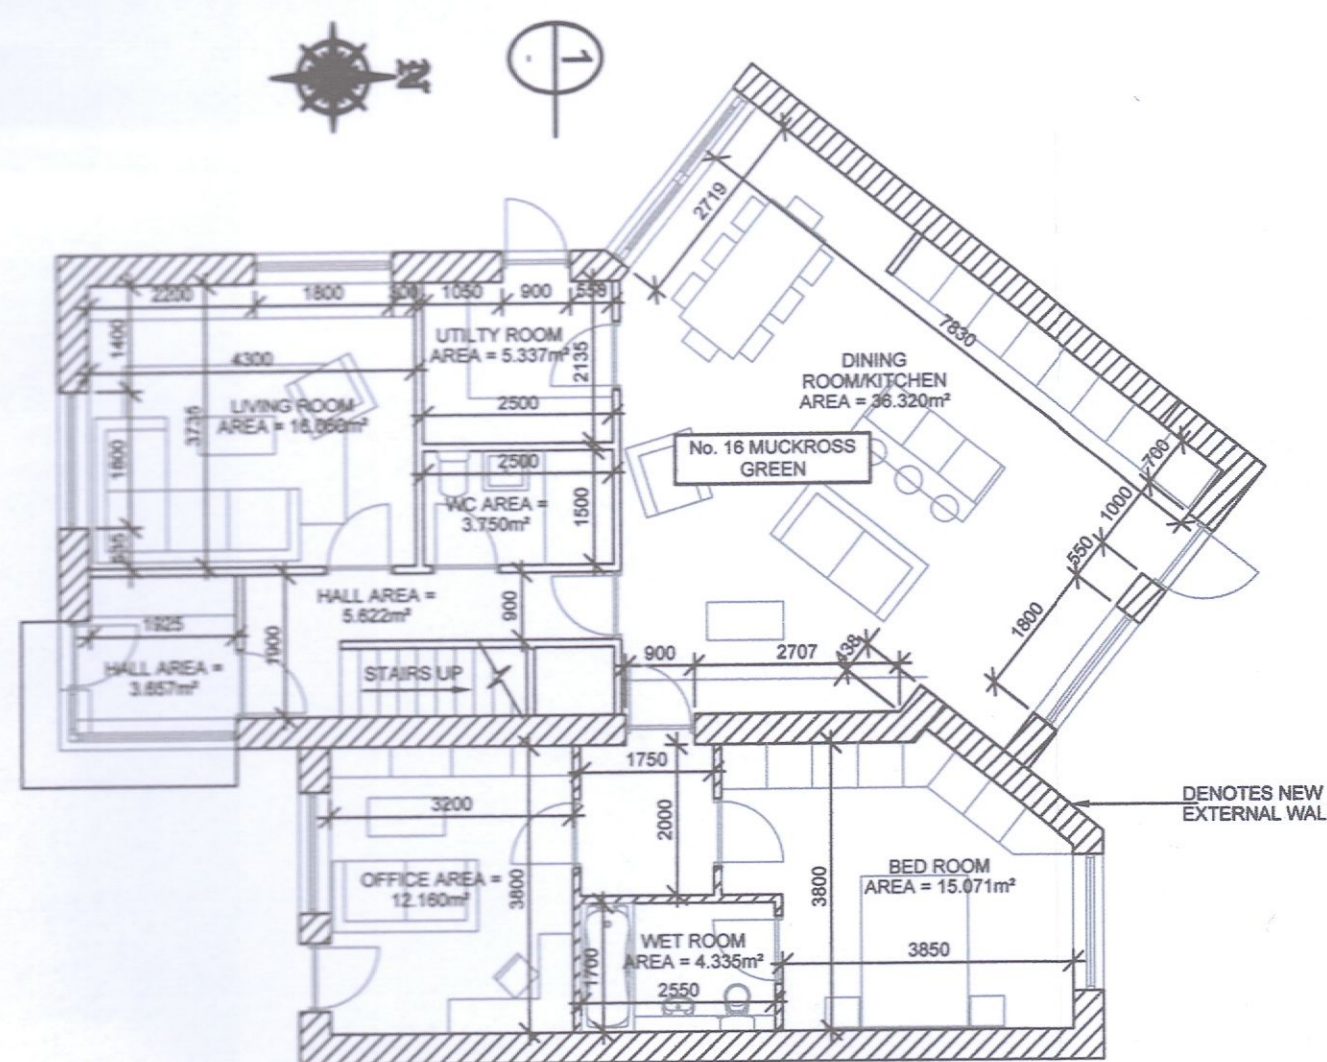


GROUND FLOOR PLAN OF PREVIOUSLY GRANTED SD21A/0356
SCALE: 1:100

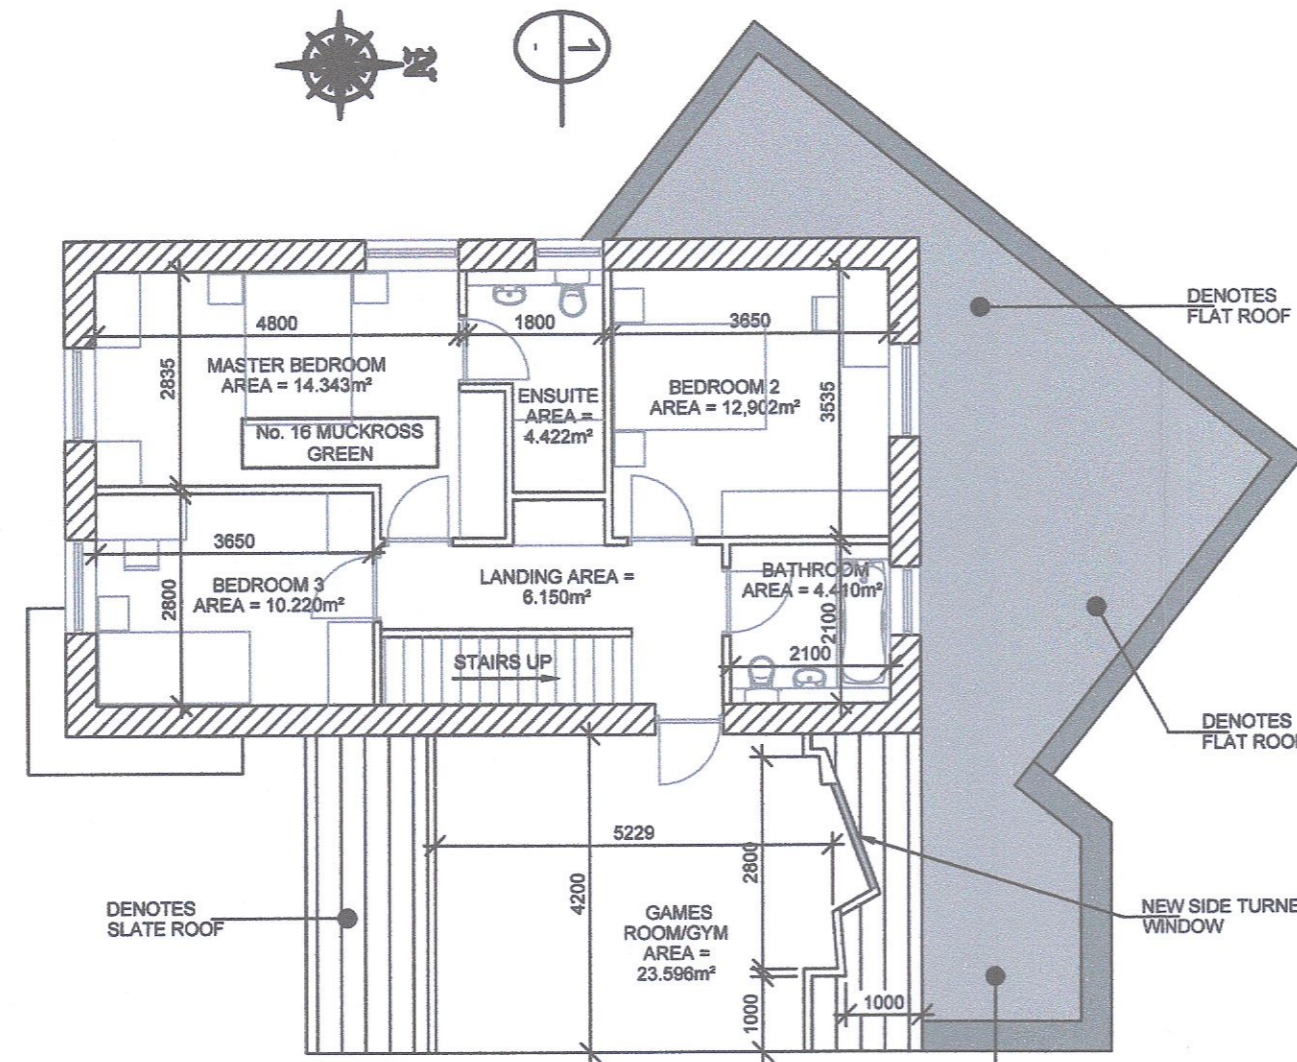


FIRST FLOOR PLAN OF PREVIOUSLY GRANTED SD21A/0356
SCALE: 1:100

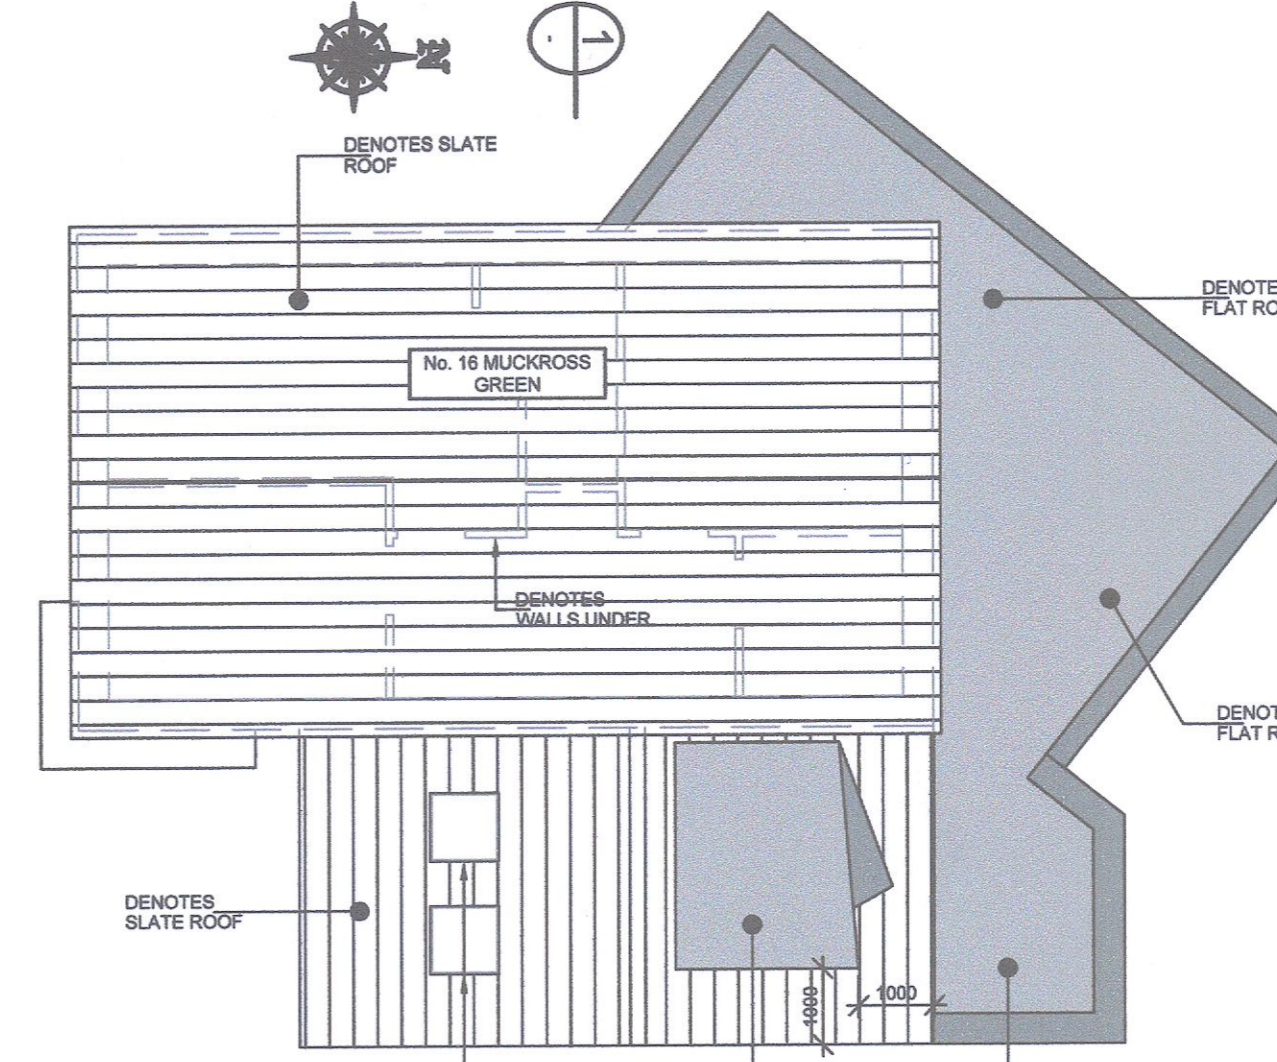


ROOF PLAN OF PREVIOUSLY GRANTED SD21A/0356
SCALE: 1:100

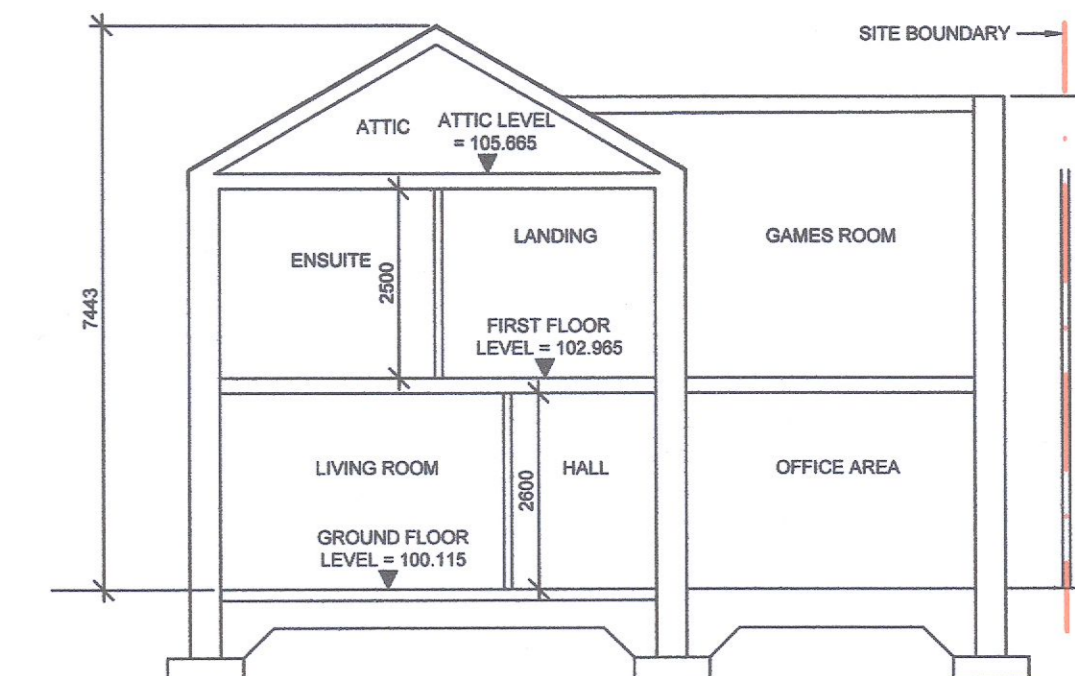


SECTION OF PREVIOUSLY GRANTED SD21A/0356
SCALE: 1:100

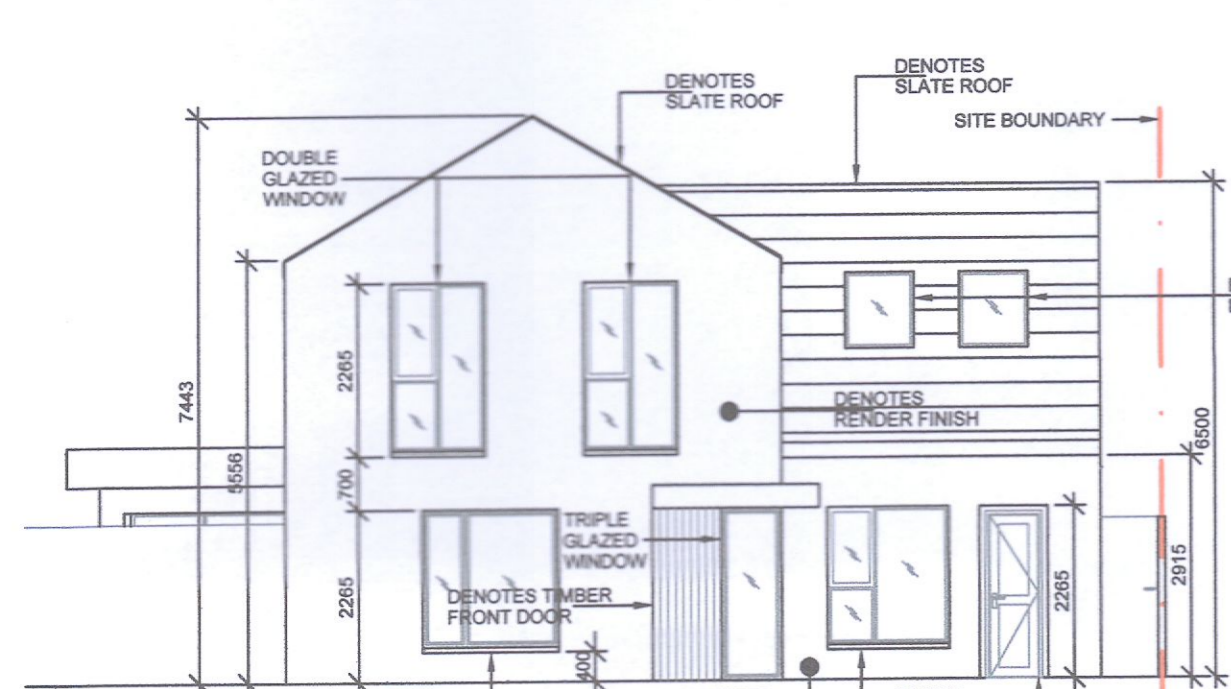


FRONT ELEVATION OF PREVIOUSLY GRANTED SD21A/0356
SCALE: 1:100

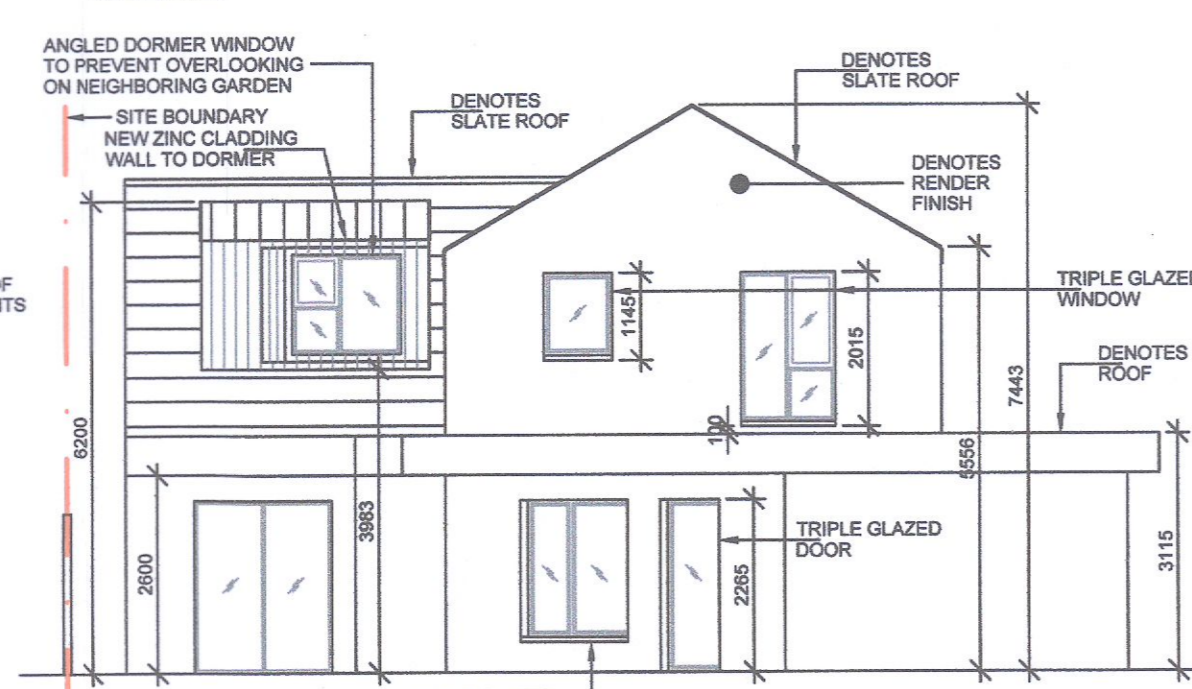


REAR ELEVATION OF PREVIOUSLY GRANTED SD21A/0356
SCALE: 1:100

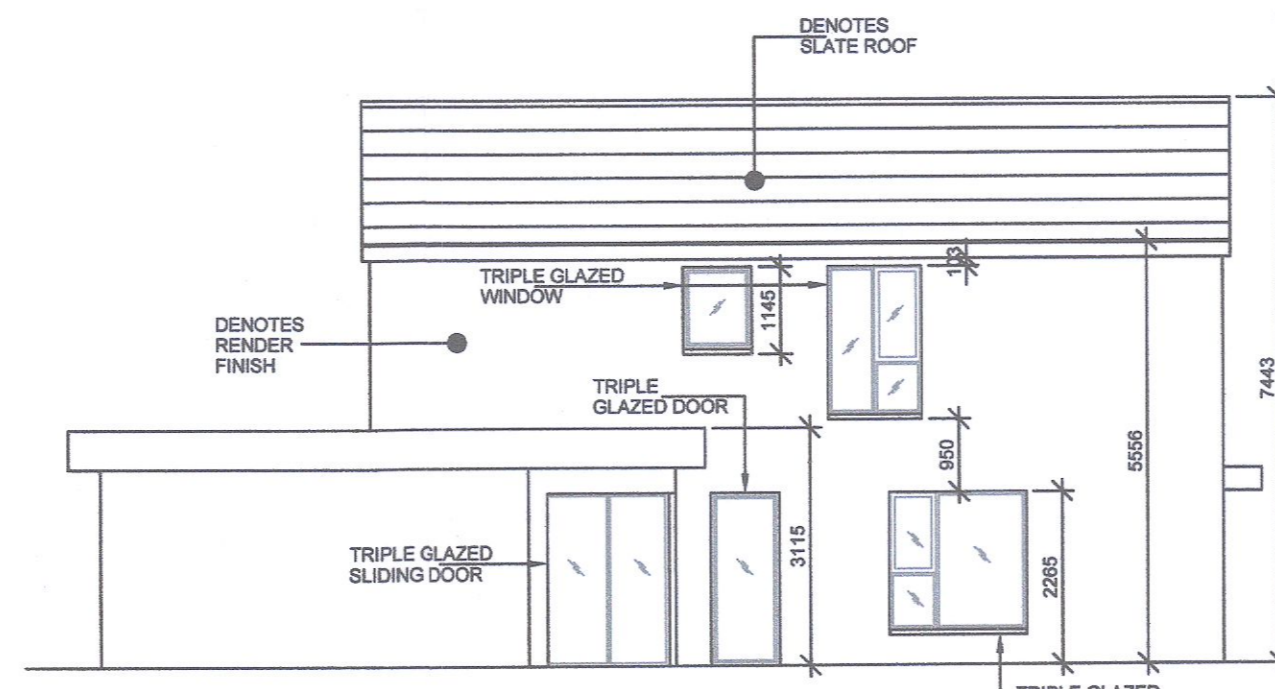


WEST SIDE ELEVATION OF PREVIOUSLY GRANTED SD21A/0356
SCALE: 1:100

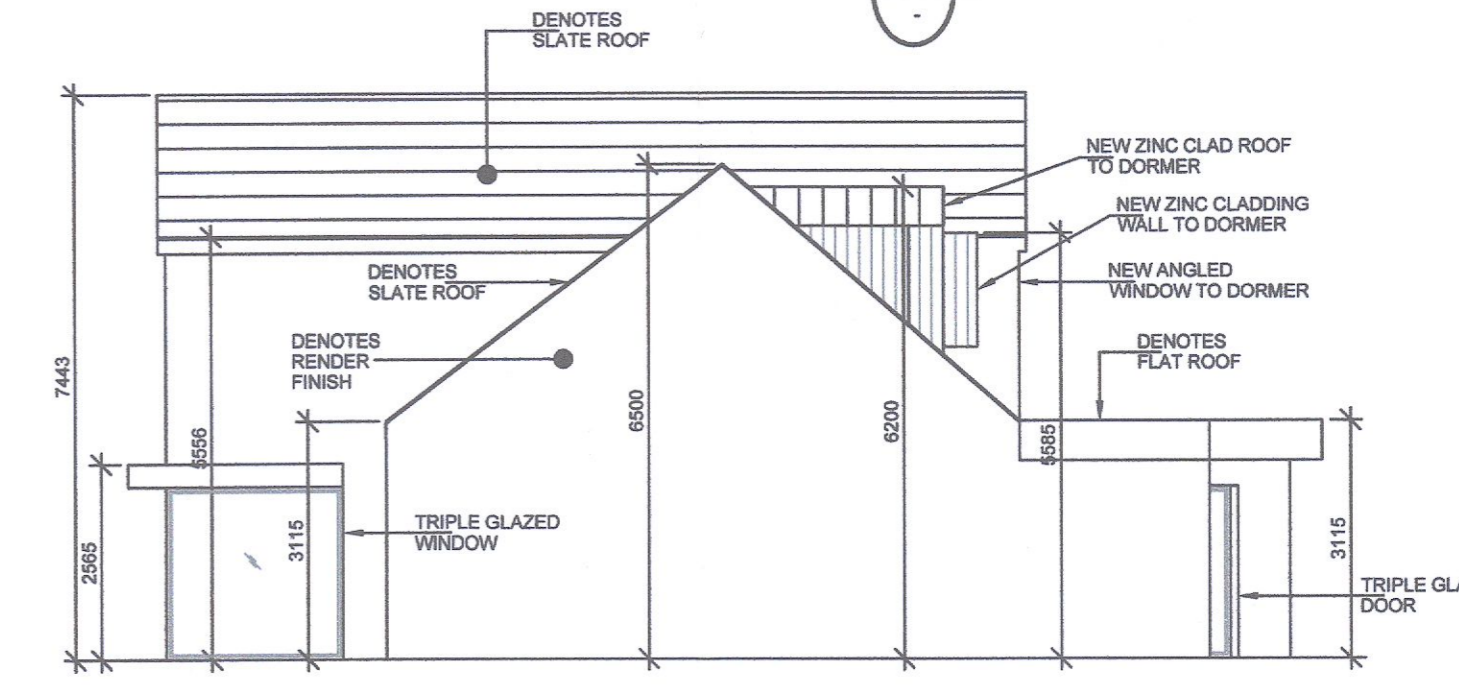


EAST SIDE ELEVATION OF PREVIOUSLY GRANTED SD21A/0356
SCALE: 1:100

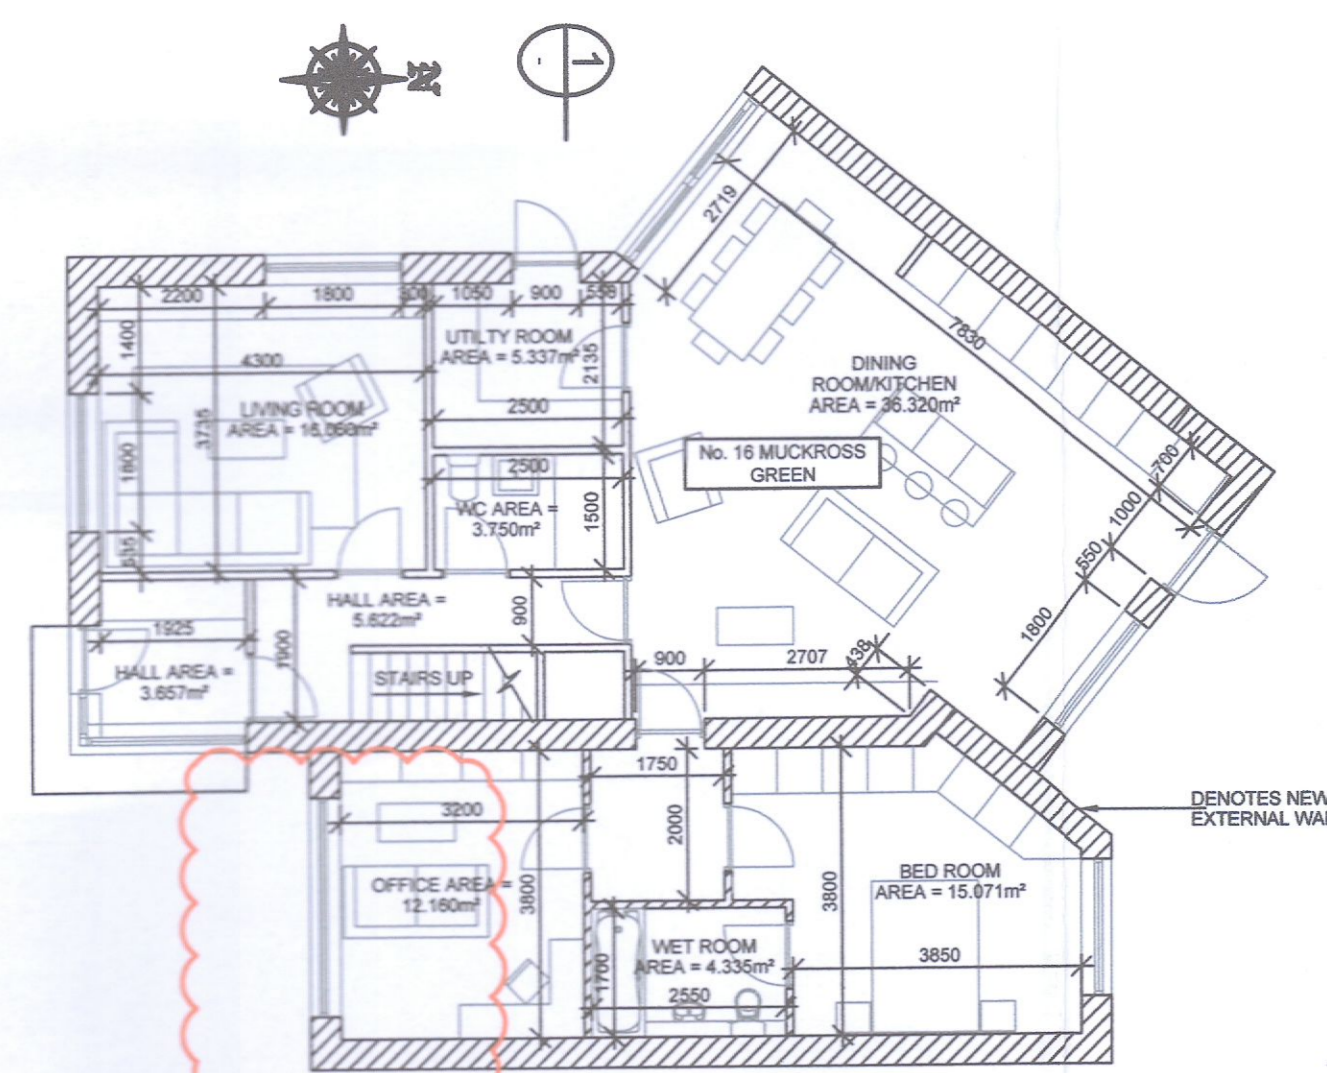


PROPOSED GROUND FLOOR PLAN
SCALE: 1:100

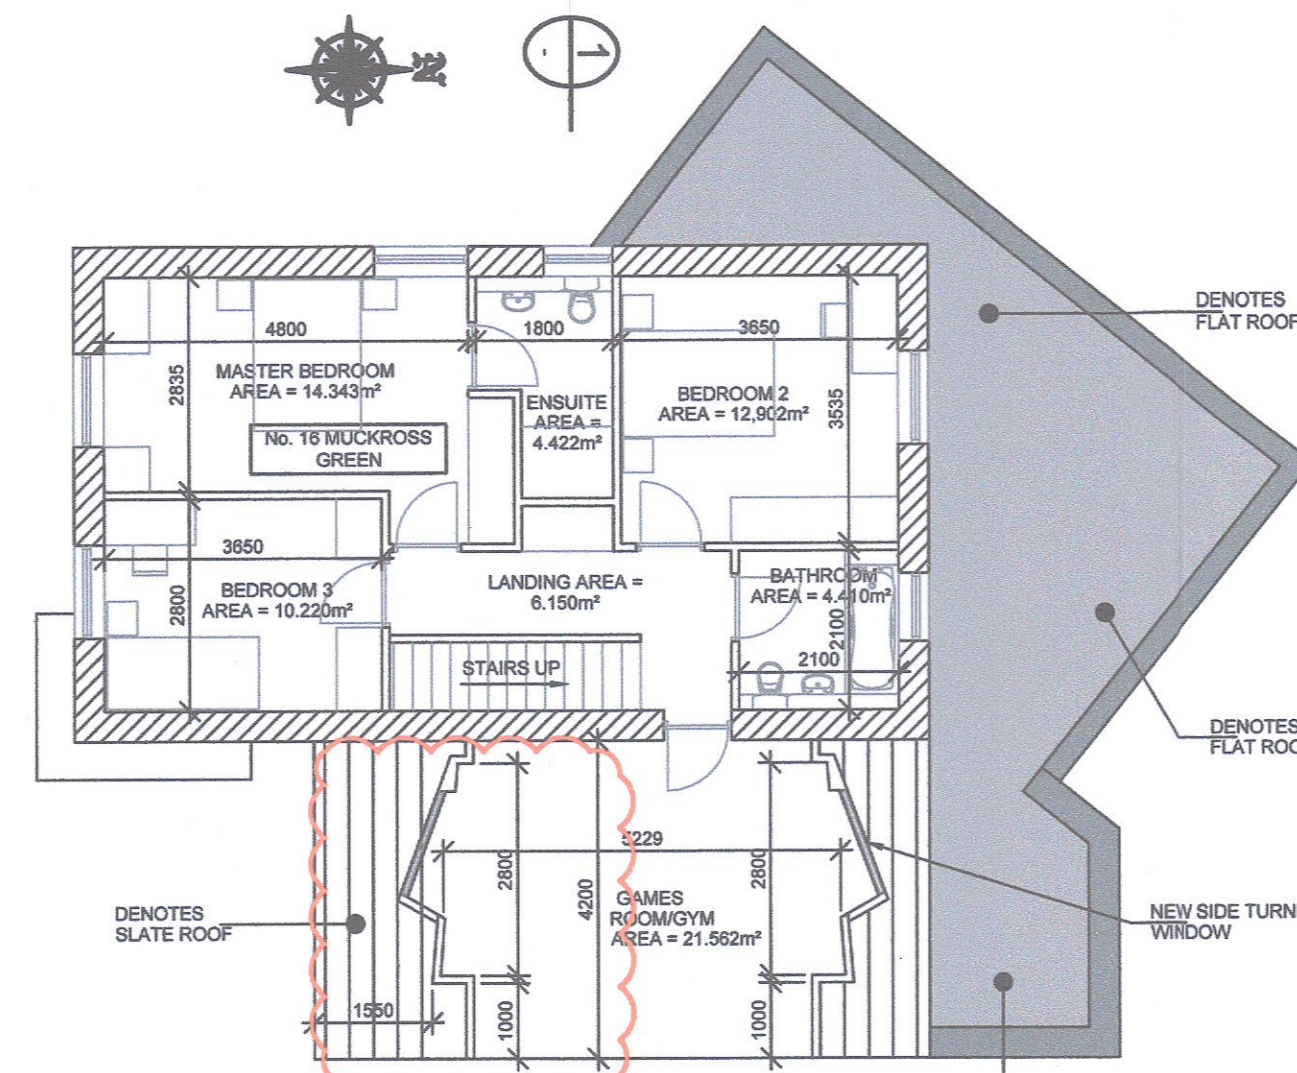

PROPOSED FIRST FLOOR PLAN
SCALE: 1:100

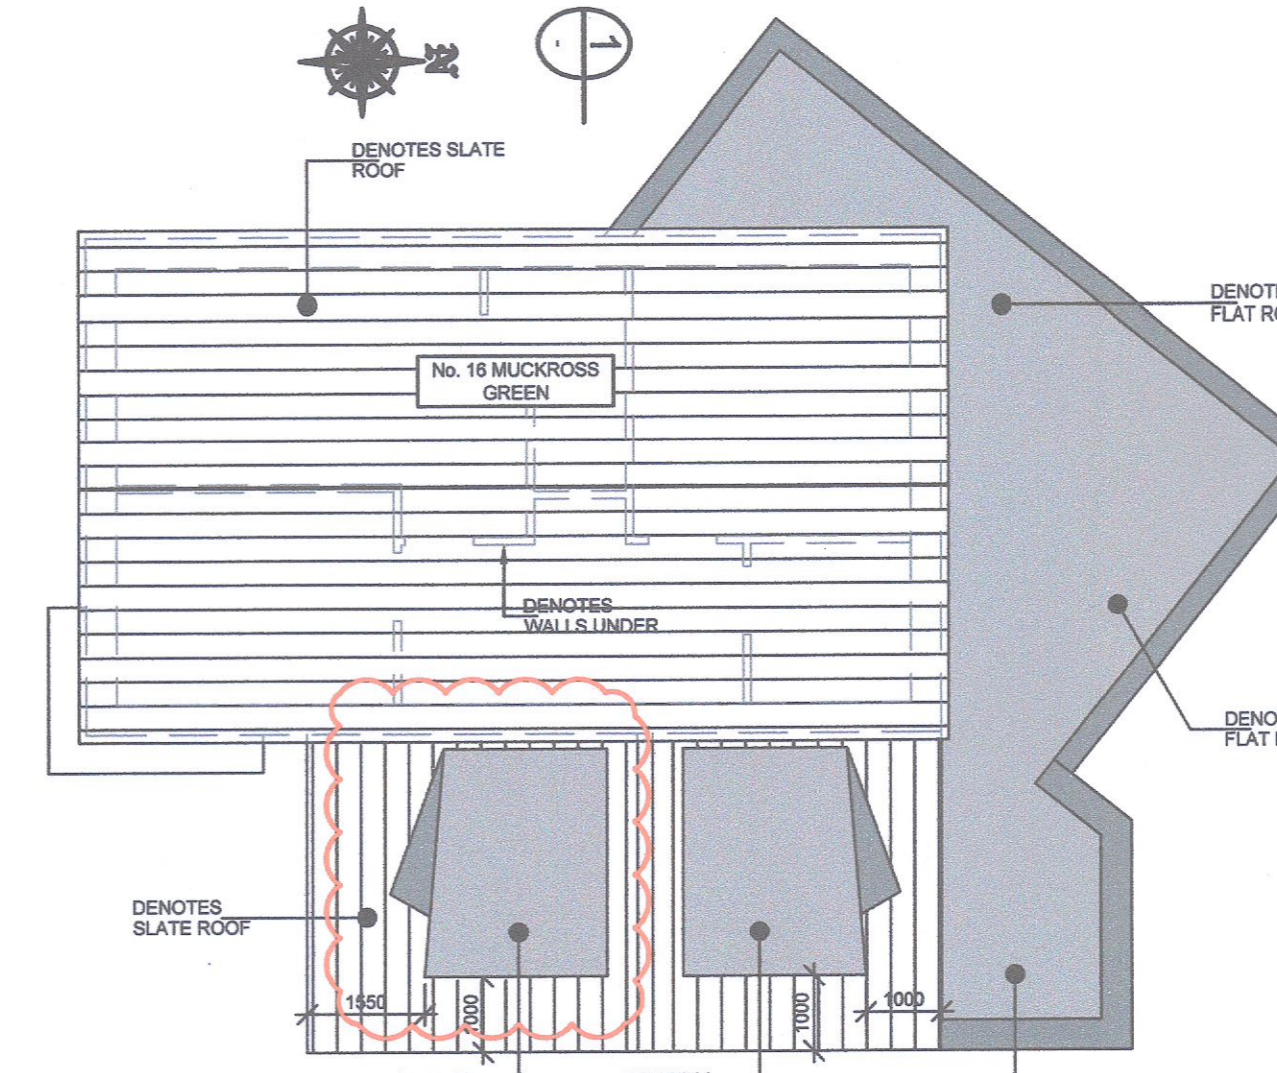


PROPOSED ROOF PLAN
SCALE: 1:100

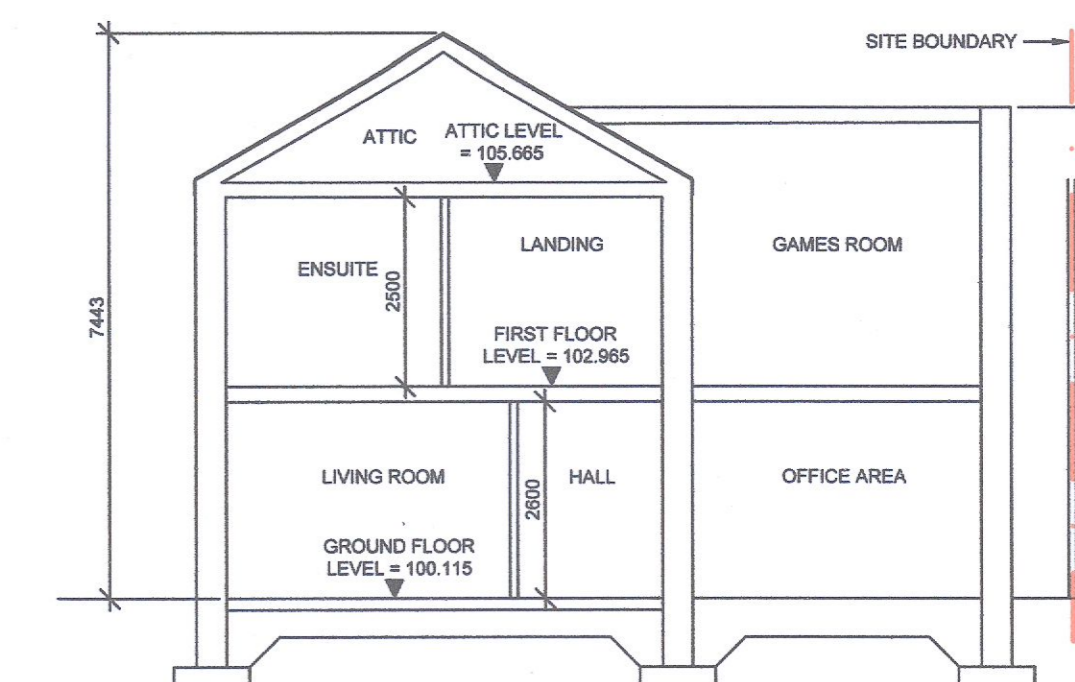


PROPOSED SECTION
SCALE: 1:100


INDICATES MODIFICATIONS UNDER THIS APPLICATION

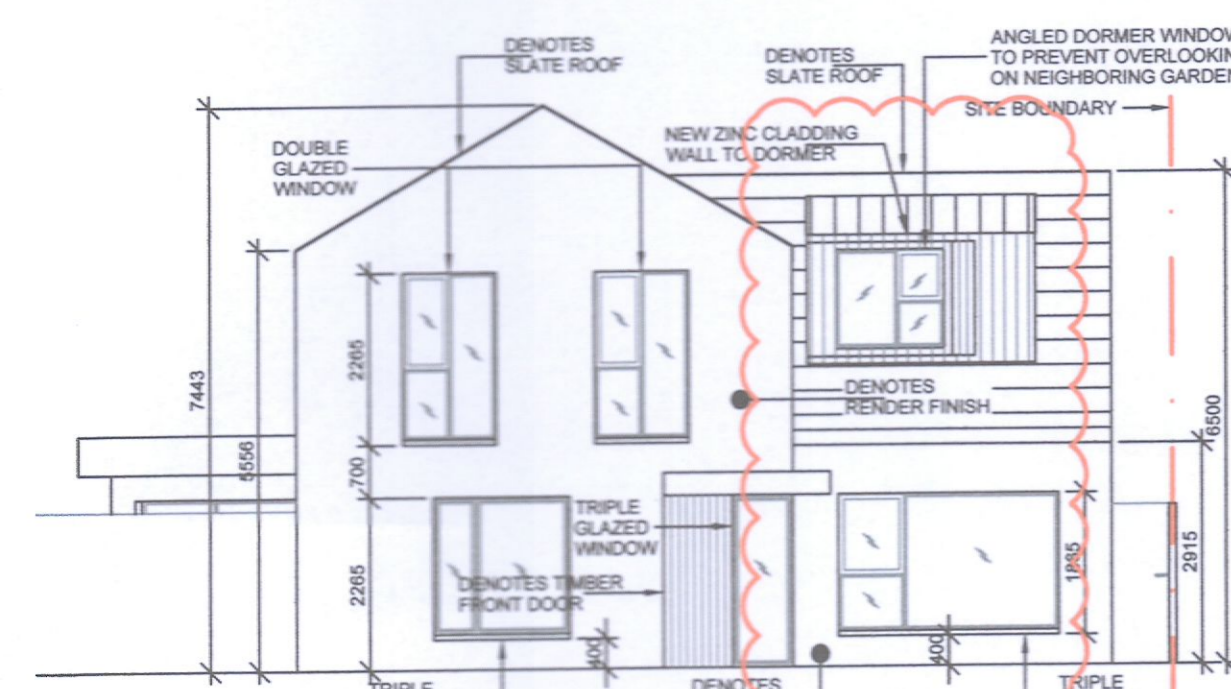


PROPOSED FRONT ELEVATION
SCALE: 1:100

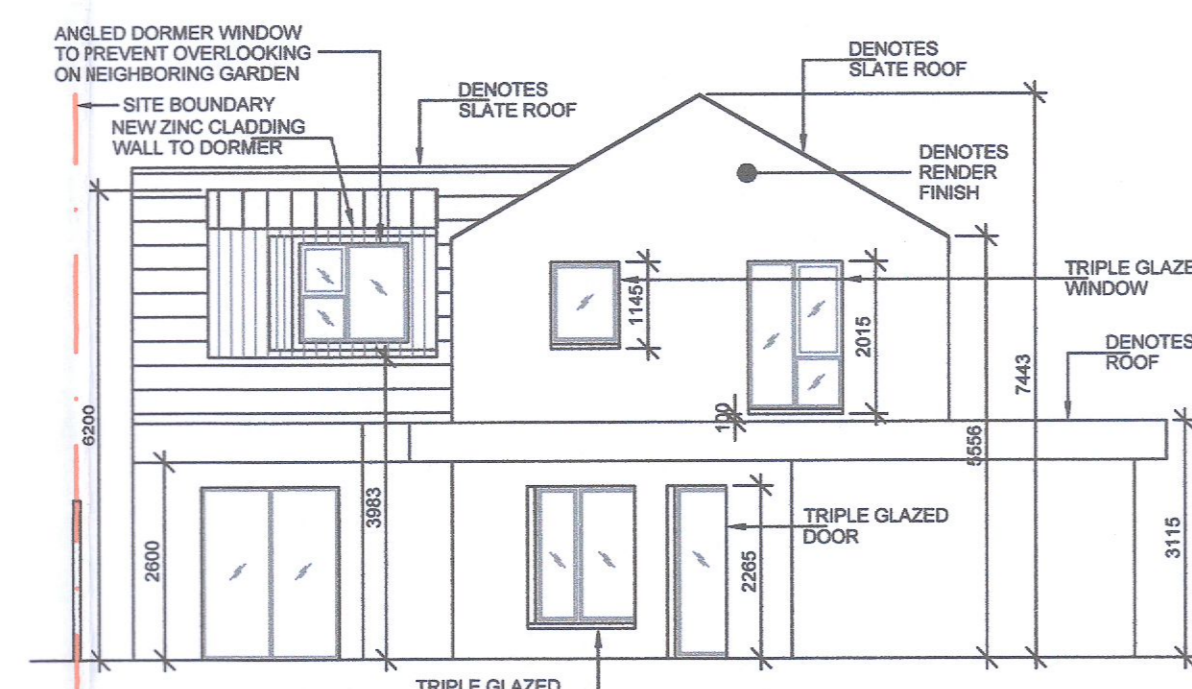

PROPOSED REAR ELEVATION
SCALE: 1:100

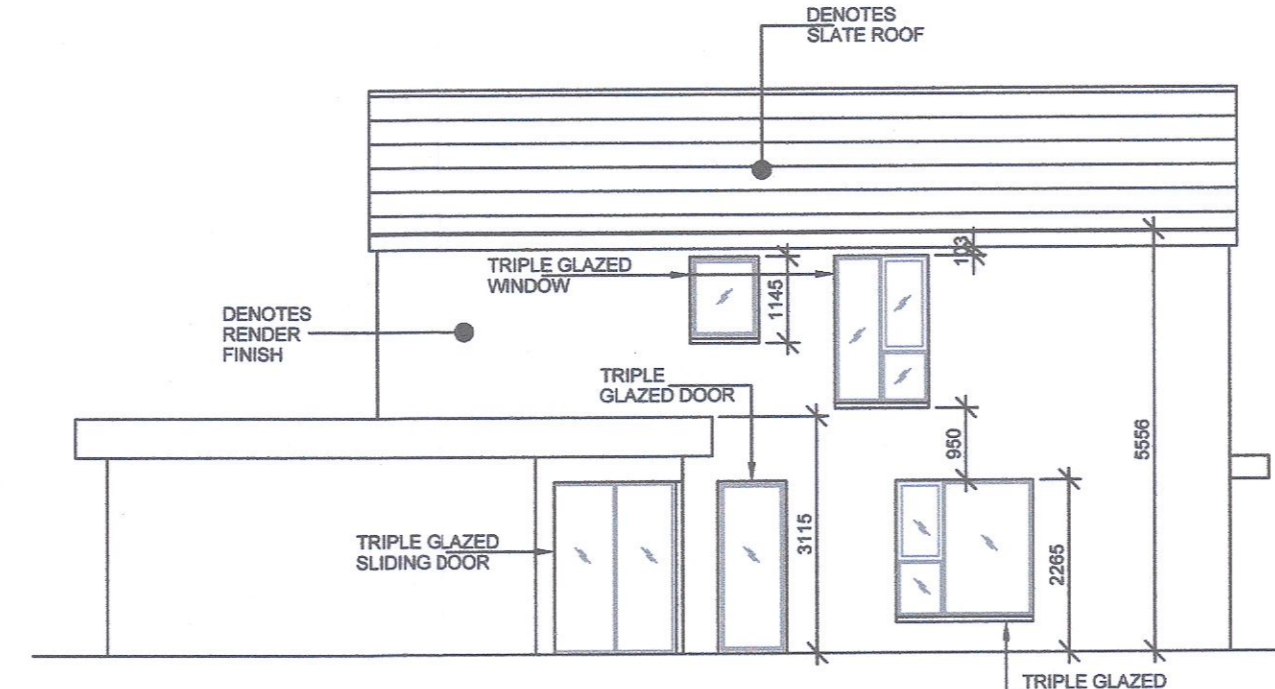

PROPOSED WEST SIDE ELEVATION
SCALE: 1:100

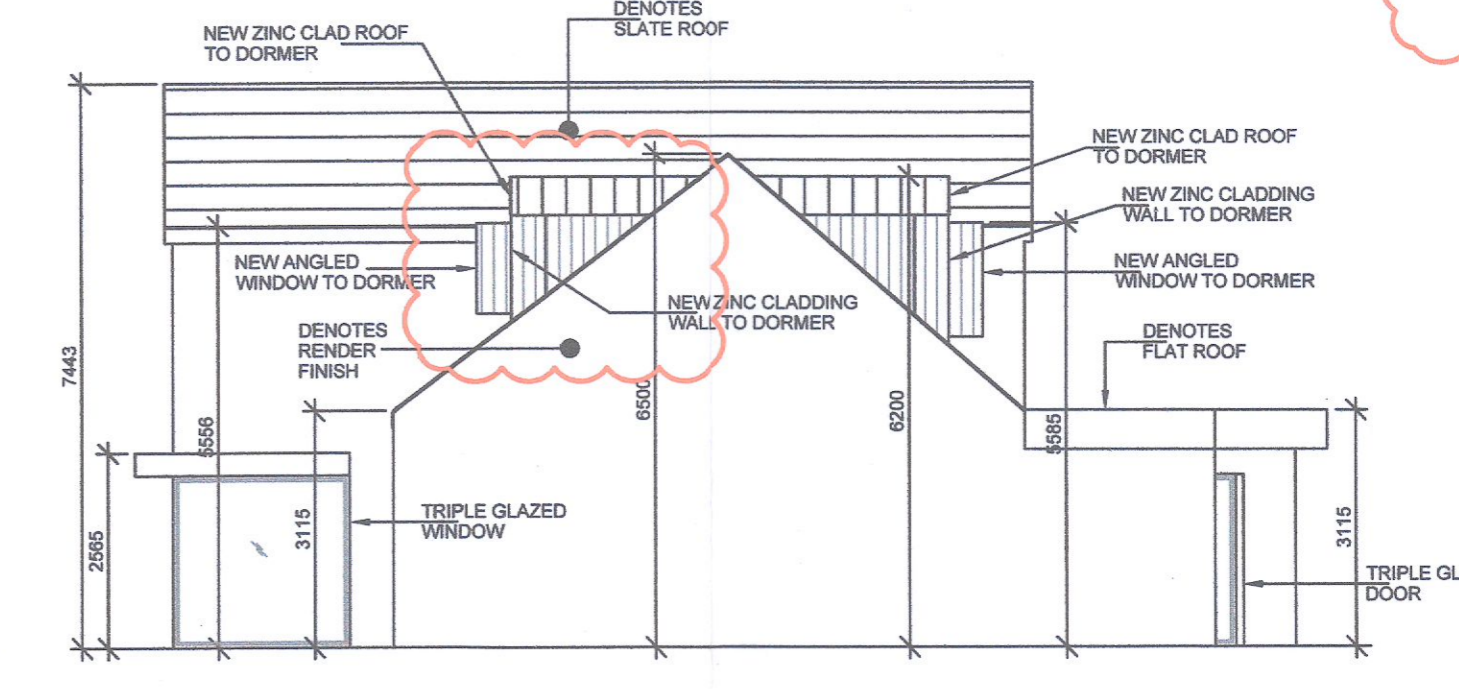

PROPOSED EAST SIDE ELEVATION
SCALE: 1:100

Coughlan Consulting Engineering
Consulting Structural & Civil Engineering
25 Kiltipper Avenue
Aylesbury
Tullaghan
Dublin 24
Tel: 086 3872337
Email: robertcoughlan@gmail.com

Drawing Status
FOR PLANNING
Project
No. 16 Muckross Green, Peirystown,
Dublin 13, D12 Y8SD. Modifications to Previously
Granted SD21A/0356
Client
Mr Tim O'Sullivan
Title
Previously Granted SD21A/0356 and Proposed
Floor Plans, Elevations and Sections

scale	date	drawn	chd.	job.no.	drw.no.	rev.
1:100 A1	24/21	LB	NC			