


A2

SEE DRAWING NO. D1119-3-GA-05 FOR SECTION THRU BUILDING

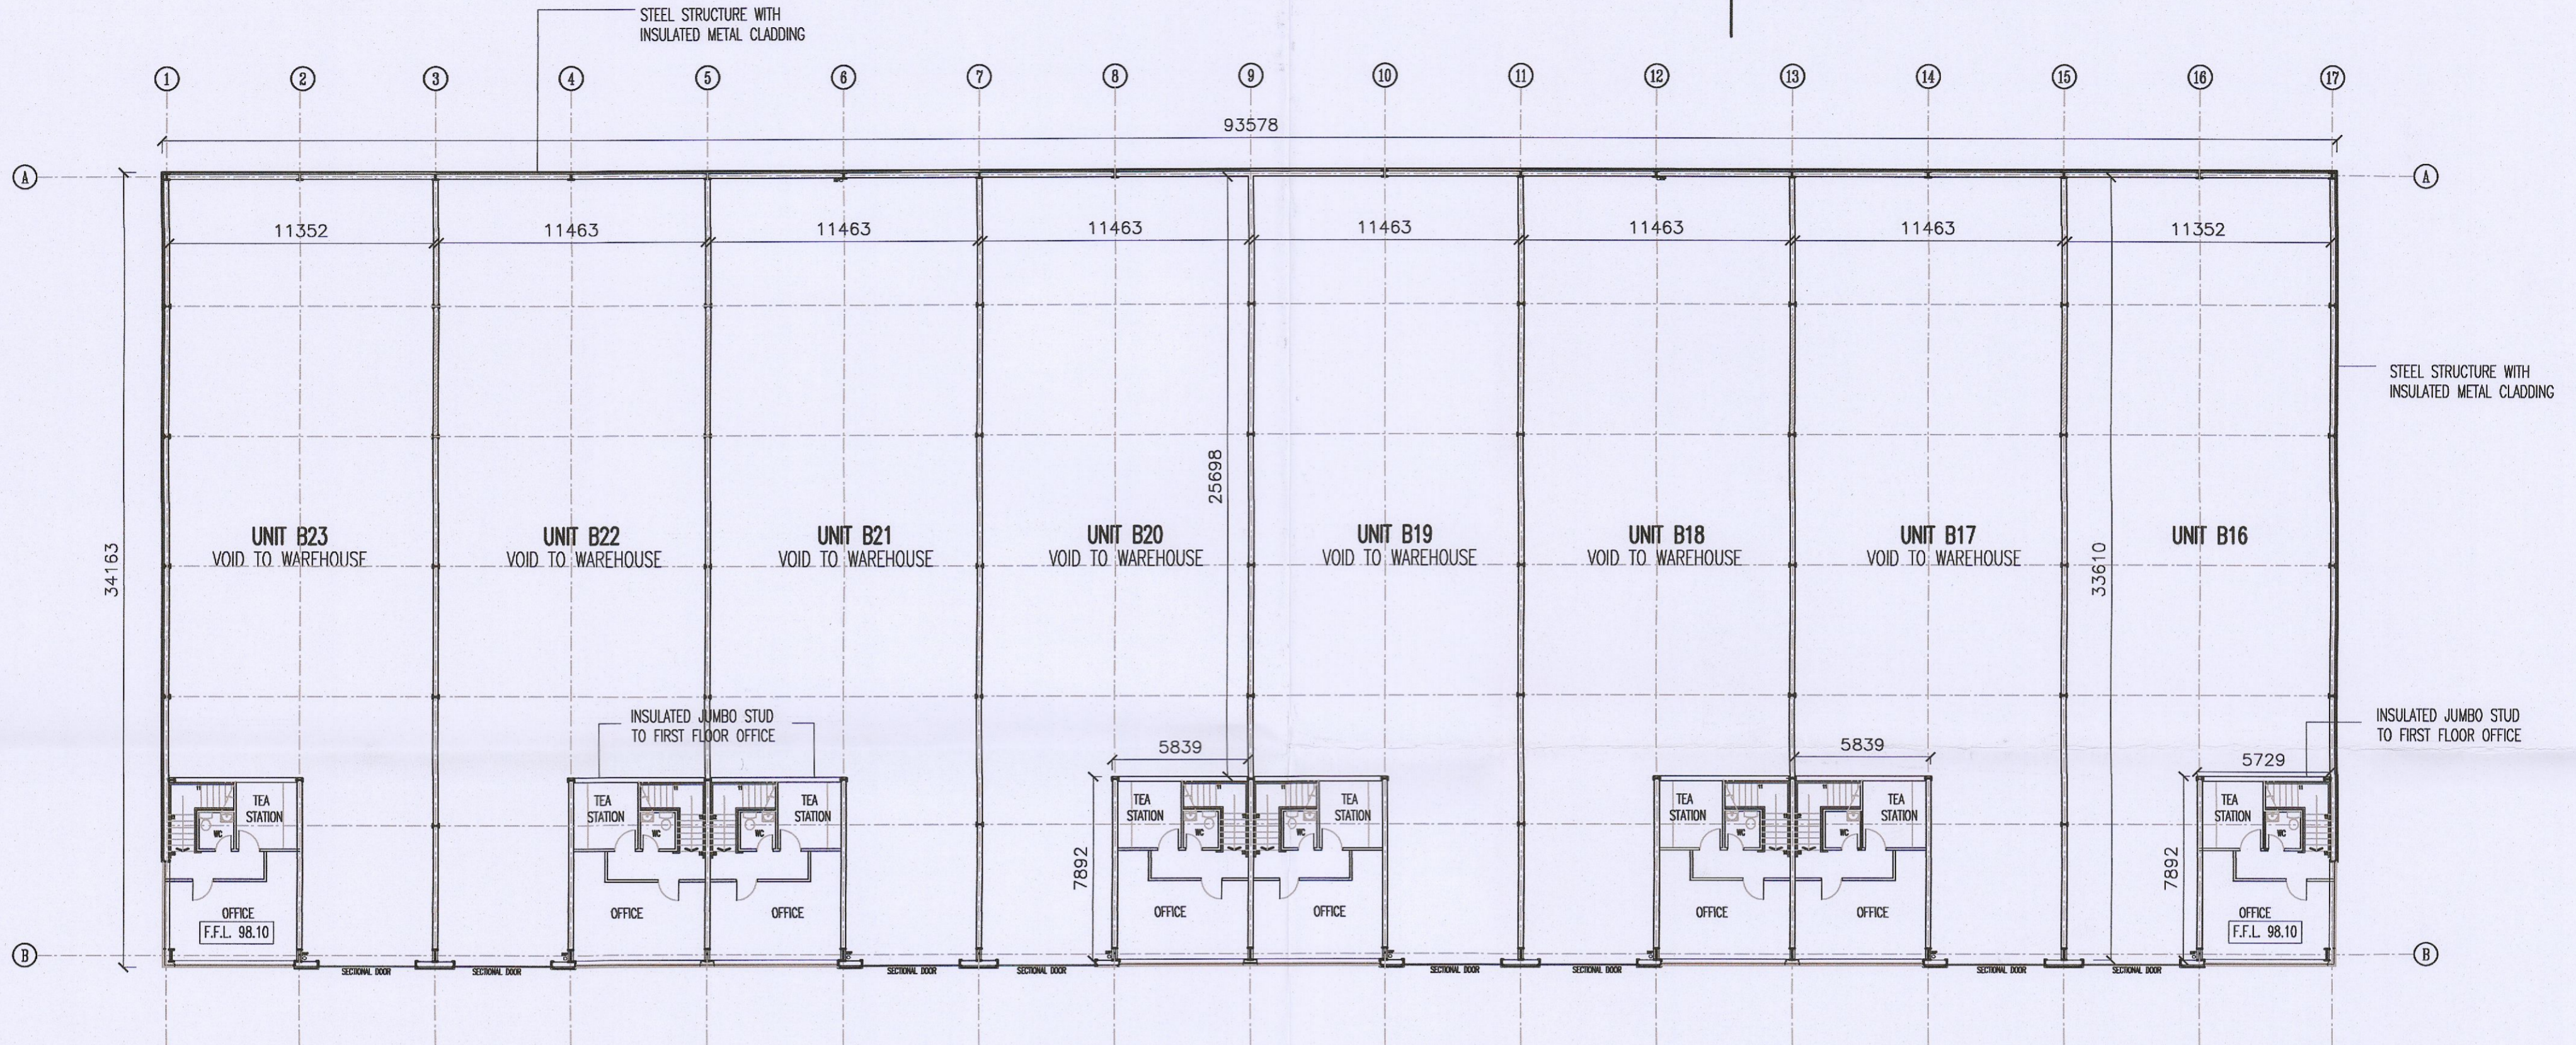

STEEL STRUCTURE WITH INSULATED METAL CLADDING

INSULATED JUMBO STUD TO FIRST FLOOR OFFICE

TABLE OF AREAS & CARPARKING

SITE B	LIGHT INDUSTRY	WAREHOUSE	OFFICE	STAFF FACILITIES	TOTAL
UNIT B16-B23 GROUND FLOOR	-	2,764m <sup>2</sup> 29,752 Sq.ft.	280m <sup>2</sup> 3,121 Sq.ft.	70m <sup>2</sup> 753 Sq.ft.	3,124m <sup>2</sup> 33,627 Sq.ft.
UNIT B16-B23 FIRST FLOOR	-	-	291m <sup>2</sup> 3,132 Sq.ft.	69m <sup>2</sup> 743 Sq.ft.	360m <sup>2</sup> 3,875 Sq.ft.
TOTAL		2,764m <sup>2</sup> 29,752 Sq.ft.	581m <sup>2</sup> 6,254 Sq.ft.	139m <sup>2</sup> 1,496 Sq.ft.	3,484m <sup>2</sup> 3,875 Sq.ft.

FIRST FLOOR PLAN

SEE DRAWING NO. D1119-4-GA-04 FOR SECTION THRU BUILDING



PL1	NOV-22	TK	PK	ISSUED FOR PLANNING APPLICATION
Mark	Date	By	Chk.	App.
				Revision

Job Title  
**SITE B - BLOCK B4  
 AERODROME BUSINESS PARK  
 RATHCOOLE CO. DUBLIN**

Architect/Client  
**DE LA SALLE LIMITED**

Drawing Title  
**FIRST FLOOR PLAN**

Drawing Status  
**PLANNING**

Drawn TK  
 Checked  
 Approved  
 Scales 1:200  
 Date NOV 2022

**KAVANAGH BURKE**  
 CONSULTING ENGINEERS

Tel. 01 - 450 0694 Unit G3, Calmount Pk.  
 Fax. 01 - 426 4340 Ballymount,  
 Email: pkavanagh@kavanaghburke.ie Dublin 12.

Job No. **D1119-3** Drawing No. **GA-200** Rev. **PL1**