



Existing Ground Floor Plan  
Area: 79sqm  
Scale 1:100

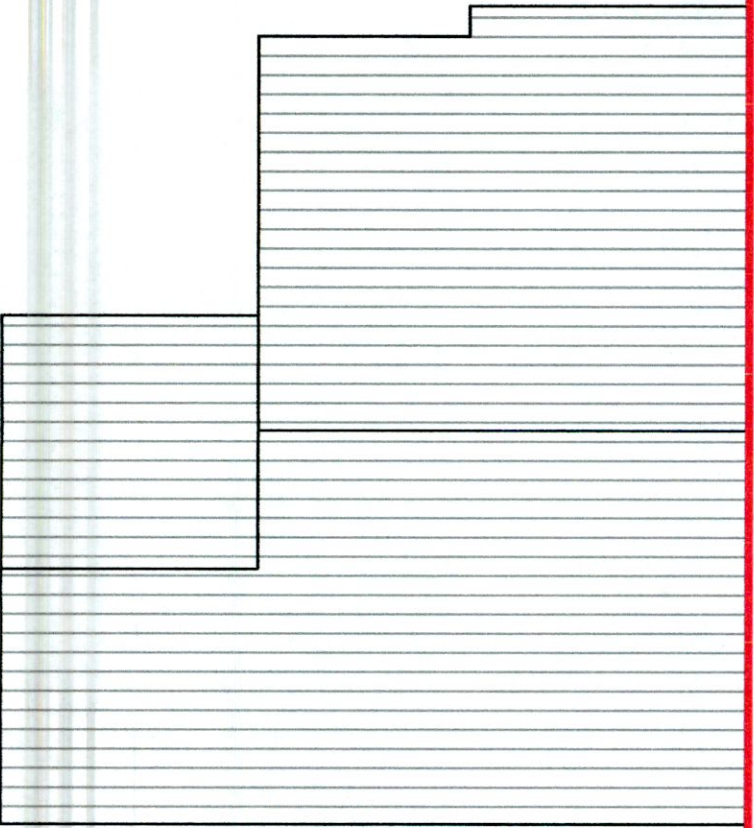


Existing Roof Plan  
Scale 1:100

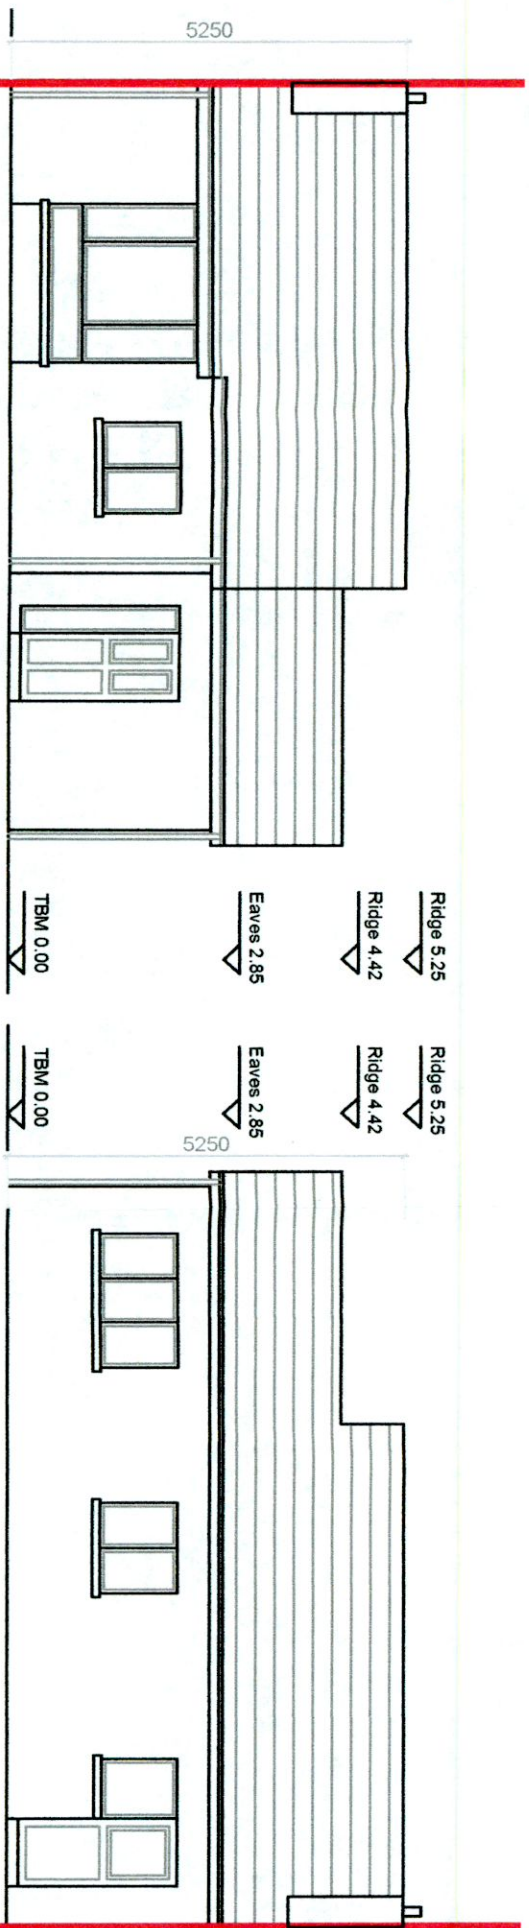


Existing Front Elevation  
Scale 1:100

Existing Rear Elevation  
Scale 1:100

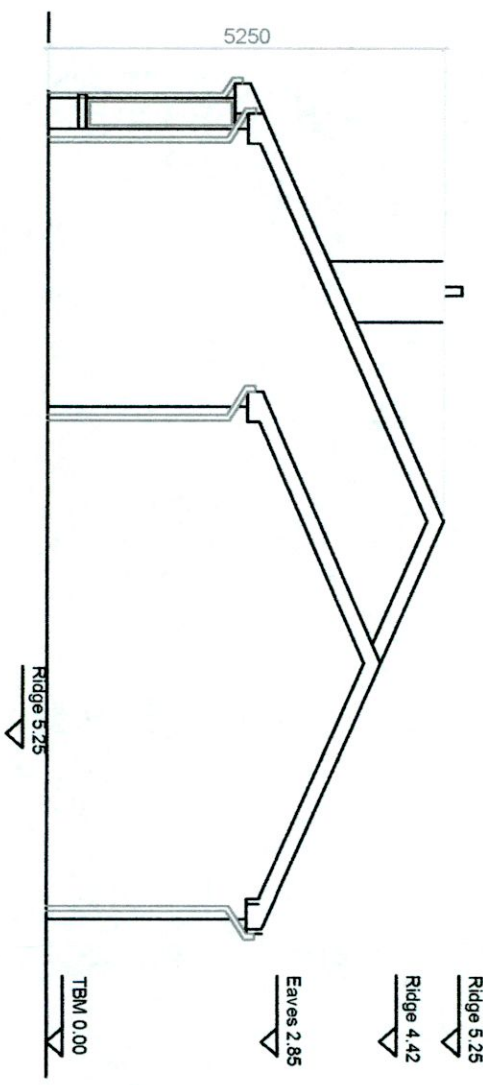

Existing Side Elevation  
Scale 1:100

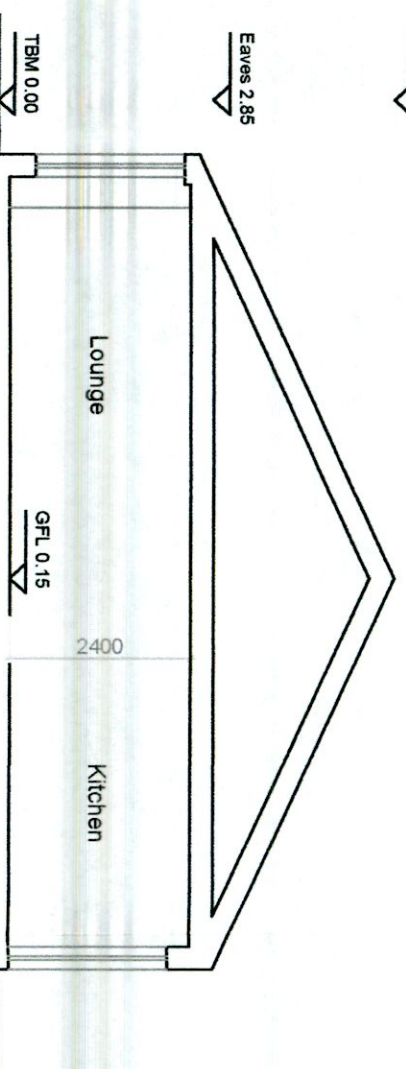

Section A-A  
Scale 1:100

**LEGEND:**

1. ALL DRAWINGS TO BE MADE IN CONJUNCTION WITH THE RELEVANT SECTIONS OF THE BUILDING SPECIFICATION REPORT
2. FRONT DIMENSIONS ONLY TO BE TAKEN FROM THIS DRAWING ON NOT SCALE FROM THIS DRAWING
3. ALL DRAWINGS TO BE CHECKED BY A CONTRACTOR ON SITE
4. ARCHITECT OR ENGINEER TO BE ADVISED OF ANY DISCREPANCIES PRIOR TO COMMENCEMENT OF ANY WORKS
5. IT IS THE CONTRACTOR'S RESPONSIBILITY TO ENSURE COMPLIANCE WITH ALL ASPECTS OF THE CONTRACT, INCLUDING REGULATIONS ALONG WITH ALL CONDITIONS OF THE CONTRACT AND THE DRAWINGS

**CLIENT**  
MALGORZATA SOBOTA  
**ADDRESS**  
26 GRANGE VIEW LAWN, D 22  
**PROJECT**  
GRANNYFLAT AND GARAGE

**JOB NUMBER** 2366  
**DATE** 04/11/22  
**SCALE** 1:100@A3  
**DRAWN** ADOUINE  
**CHECKED** ENOULSH  
**FILE NAME** MALGORZATA SOBOTA

**STAGE** RETENTION PLANNING  
**DRAWING** EXISTING HOUSE PLANS, ELEVATIONS, & SECTION A-A

**DRAWING NUMBER** 2366 PLA X 01  
**STAGE**  
**DRAWING**  
**REVISION**

**JEA** Park House, Ballysk Court, Donabate, Co. Dublin, P.O. 8928551  
E: info@jeaarchitecture.ie  
www.jeaarchitecture.ie

**RIAM** Registered Architect