



Existing Ground Floor Plan
Area: 79sqm
Scale 1:100

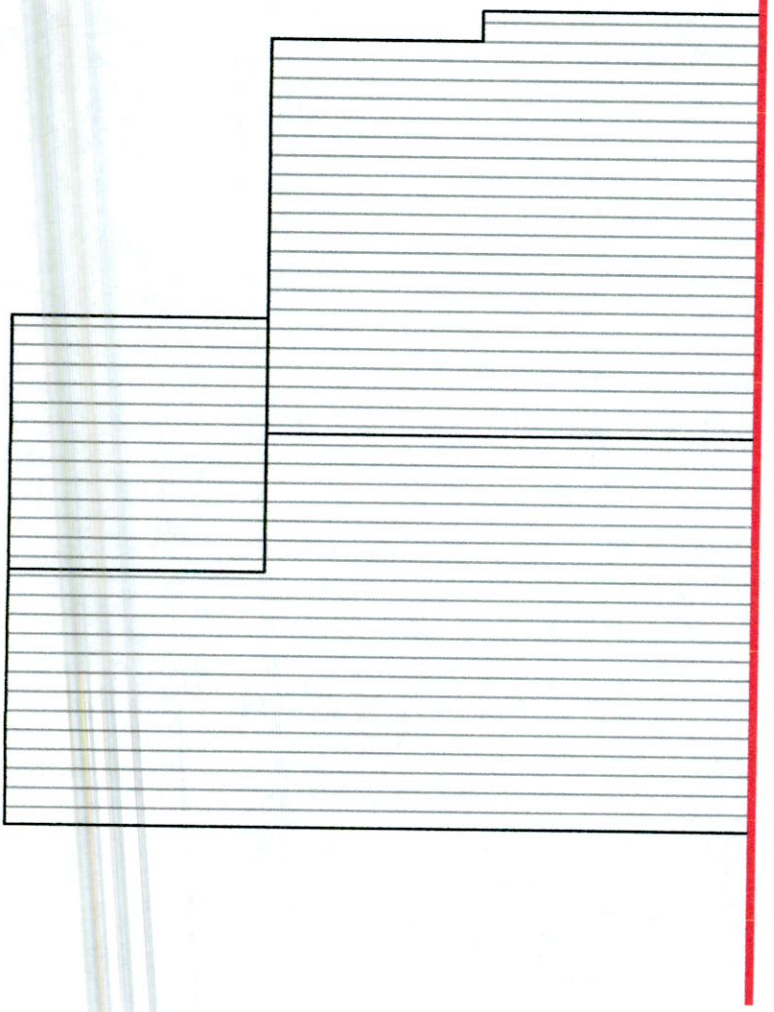


Existing Roof Plan
Scale 1:100

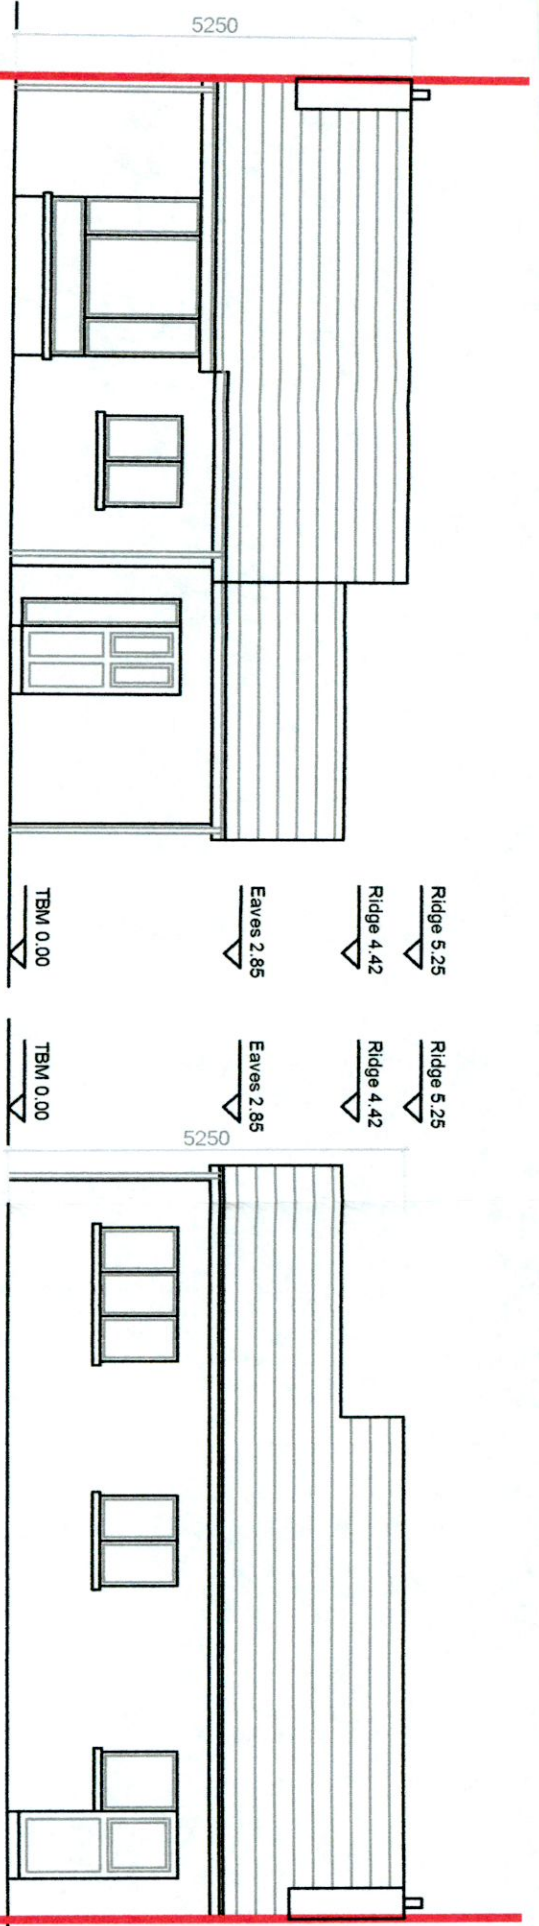


Existing Front Elevation
Scale 1:100

Existing Rear Elevation
Scale 1:100

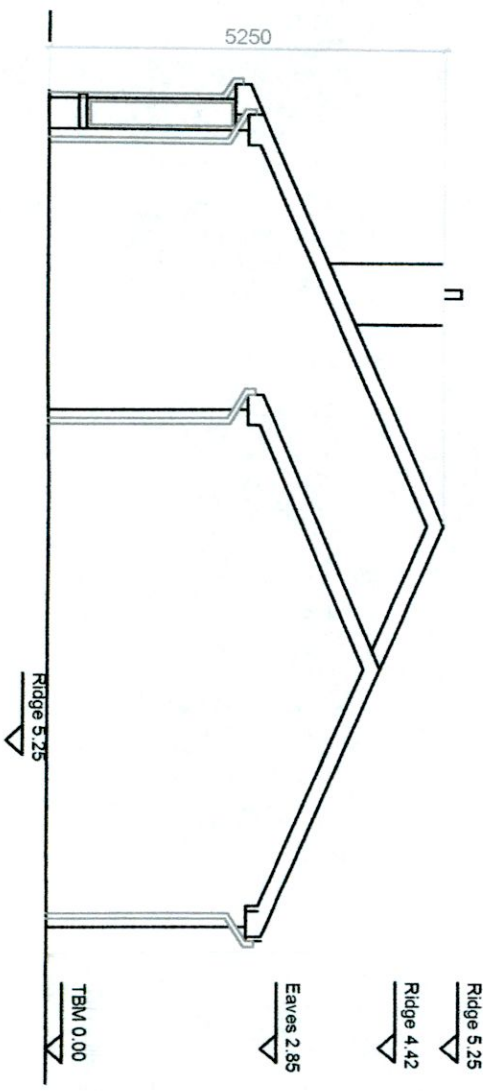

Existing Side Elevation
Scale 1:100

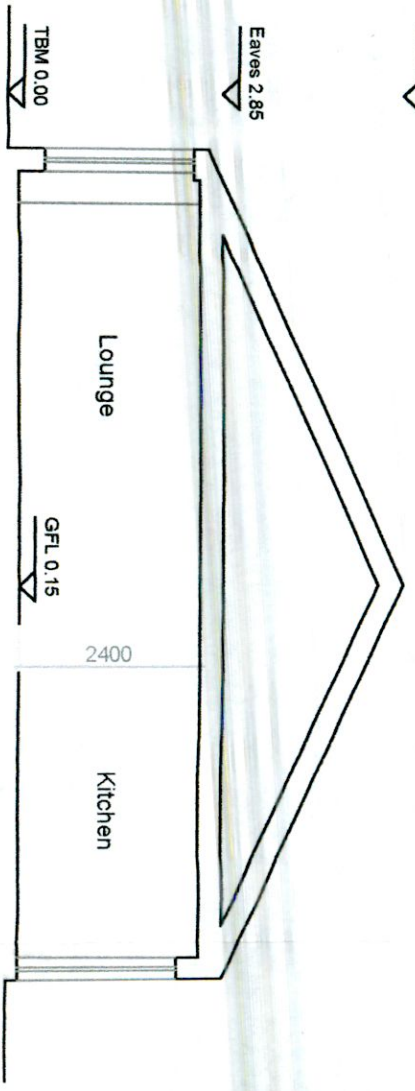

Section A-A
Scale 1:100

LEGEND:

1. ALL DIMENSIONS TO BE READ IN CONJUNCTION WITH THE RELEVANT SECTION OF THE BUILDING SPECIFICATION REPORT
2. FINISHED DIMENSIONS ONLY TO BE TAKEN FROM THIS DRAWING, DO NOT SCALE FROM THIS DRAWING
3. ALL DIMENSIONS TO BE CHECKED BY A CONTRACTOR ON SITE
4. ARCHITECTS OR BUILDERS TO BE ADVISED OF ANY DISCREPANCIES PRIOR TO COMMENCEMENT OF ANY WORKS
5. IT IS THE CONTRACTORS RESPONSIBILITY TO ENSURE COMPLIANCE WITH ALL APPLICABLE REGULATIONS AND STANDARDS WITH ALL CONDITIONS IMPOSED BY THE LOCAL AUTHORITIES

CLIENT
MALGORZATA SOBOTA
ADDRESS
26 GRANGE VIEW LAWN, D 22
PROJECT
GRANNYFLAT AND GARAGE

JOB NUMBER: 2366
DATE: 04/11/22
SCALE: 1:100 @ A3
DRAWN: ADUNNE
CHECKED: ENGLISH
FILE NAME: Malgorzata Sobota

STAGE: RETENTION PLANNING
DRAWING: EXISTING HOUSE PLANS, ELEVATIONS, & SECTION A-A

DRAWING NUMBER: 2366 PLA X 01

JEA Pils House, Ballick Court, Donabate, Co. Dublin, P. 01-8958551, E. info@jeaarchitecture.ie, www.jeaarchitecture.ie

RIMI Registered Architectural Technicians