


Ground Floor Plan
Scale 1 : 200 @ A1

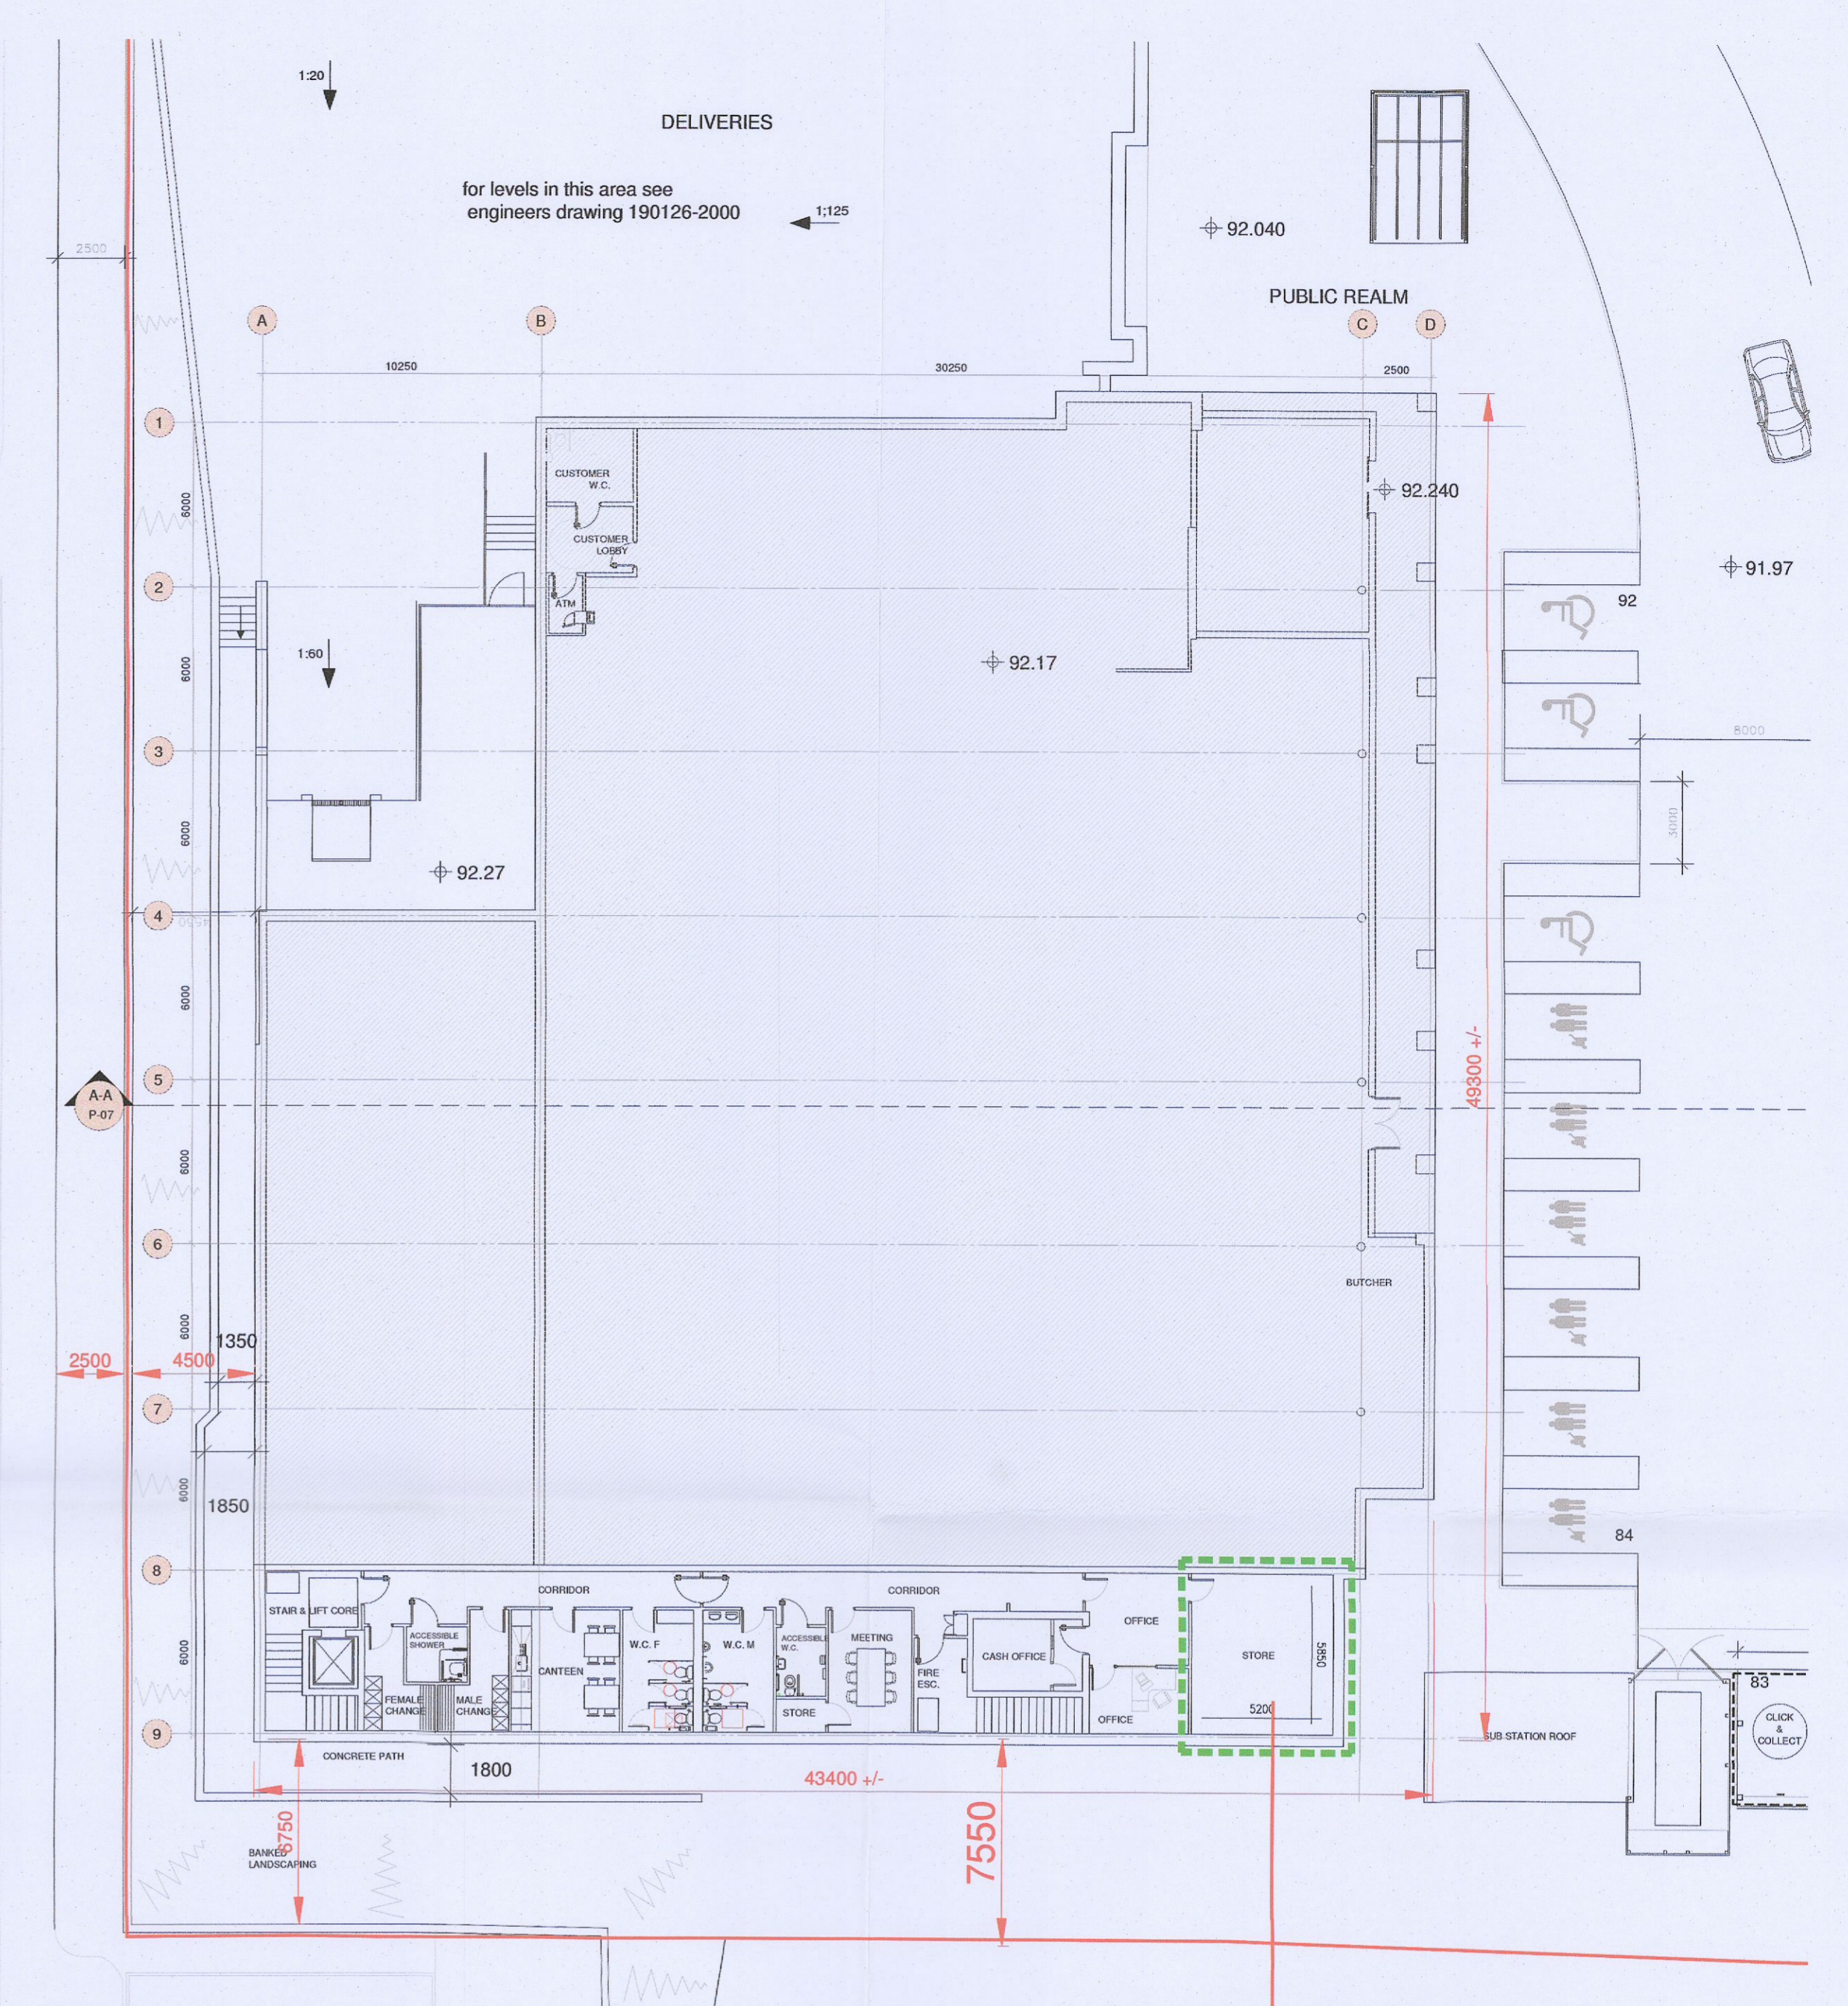

First Floor Plan
Scale 1 : 200 @ A1

— — — — — ITEMS NOT SUBJECT OF THIS APPLICATION
- - - - - MODIFICATIONS TO GRANTED PLANNING APPLICATION REF NO SD20A/0037 AND SUBSEQUENT AMMENDED APPLICATION SD20A/0343 - INFILL FIRST FLOOR VOID SPACE 30SQM ADDITIONAL FLOOR AREA PROVIDED

Amendments to previously approved Mixed Use Development, Main Street, Newcastle, Co Dublin - Reg Ref No SD20A/0037 & ammended application SD20A/0343

Rev	Date	Description	Dm	Chkd	Rev	Date	Description	Dm	Chkd

Architecture + Interior Design + Masterplanning + Project Management

MCA
ARCHITECTS

41 Harold's Wood,
Asgard Road,
Dublin 2, Ireland.
+353 1 6780916
info@mca.ie
www.mca.ie

Project Stage:	PLANNING APPLICATION	Date:	SEPT 2022
Client:	CEDARGLADE LIMITED	Drawn:	SF
Project:	Mixed Use Development, Main Street, Newcastle, Co Dublin	Chkd:	GM
Drawing:	FLOOR PLANS ADDITIONAL FLOOR AREA AT FIRST FLOOR LEVEL	Sheet:	A1
Drawing Number:	2018.51.P51	Scale:	1:200

Check all dimensions on site. Do not rely on scaled dimensions. This drawing must be read in conjunction with all relevant contract documents.

This drawing is the property of Michael Collins Associates Ltd. (trading as MCA Architects). The drawing shall not be copied, reproduced or otherwise used without the consent of Michael Collins Associates Ltd.