



North Elevation - Contiguous NO ALTERATIONS TO EXISTING PREVIOUSLY GRANTED ELEVATION
Scale 1 : 200 @ A1

MODIFICATIONS TO GRANTED PLANNING APPLICATION REF NO SD20A/0037 AND SUBSEQUENT AMMENDED APPLICATION SD20A/0343 - INFILL FIRST FLOOR VOID SPACE 30SQM ADDITIONAL FLOOR AREA PROVIDED
NOTE: NO ALTERATIONS TO EXTERNAL ELEVATIONS

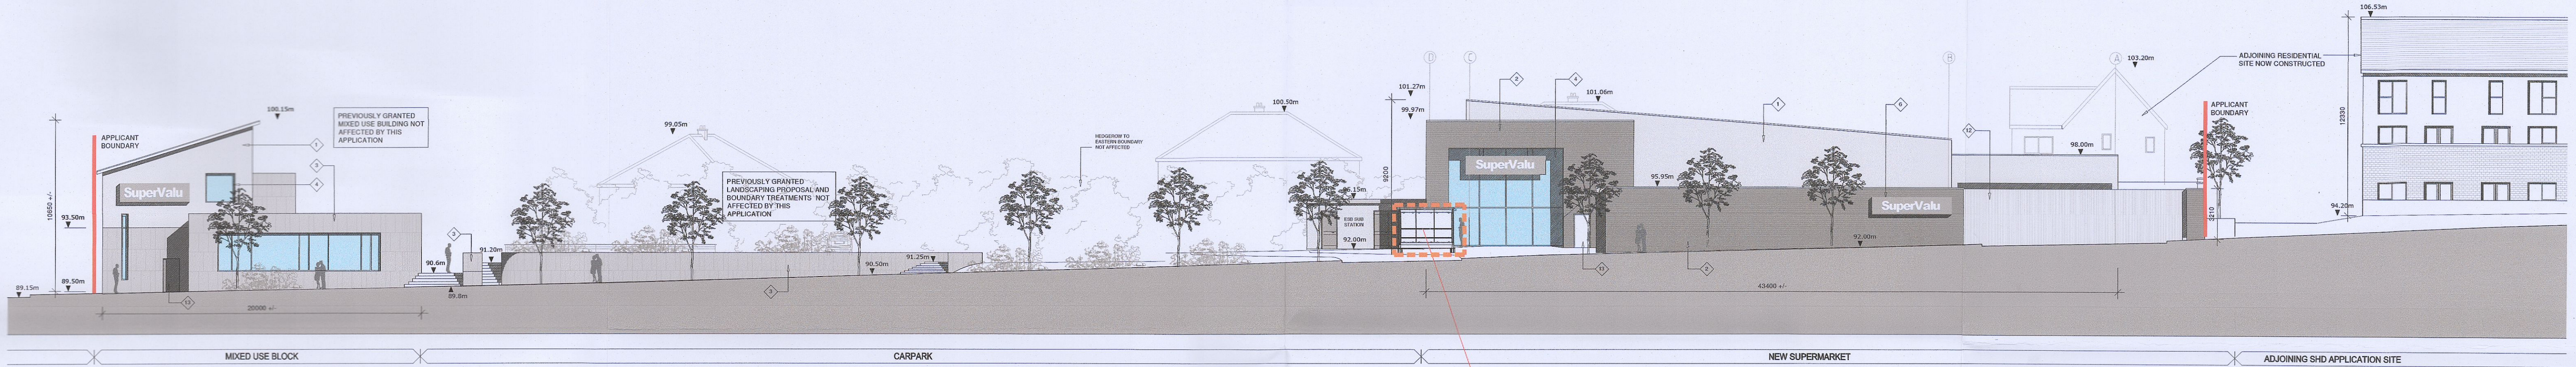


West Elevation - Contiguous NO ALTERATIONS TO EXISTING PREVIOUSLY GRANTED ELEVATION
Scale 1 : 200 @ A1

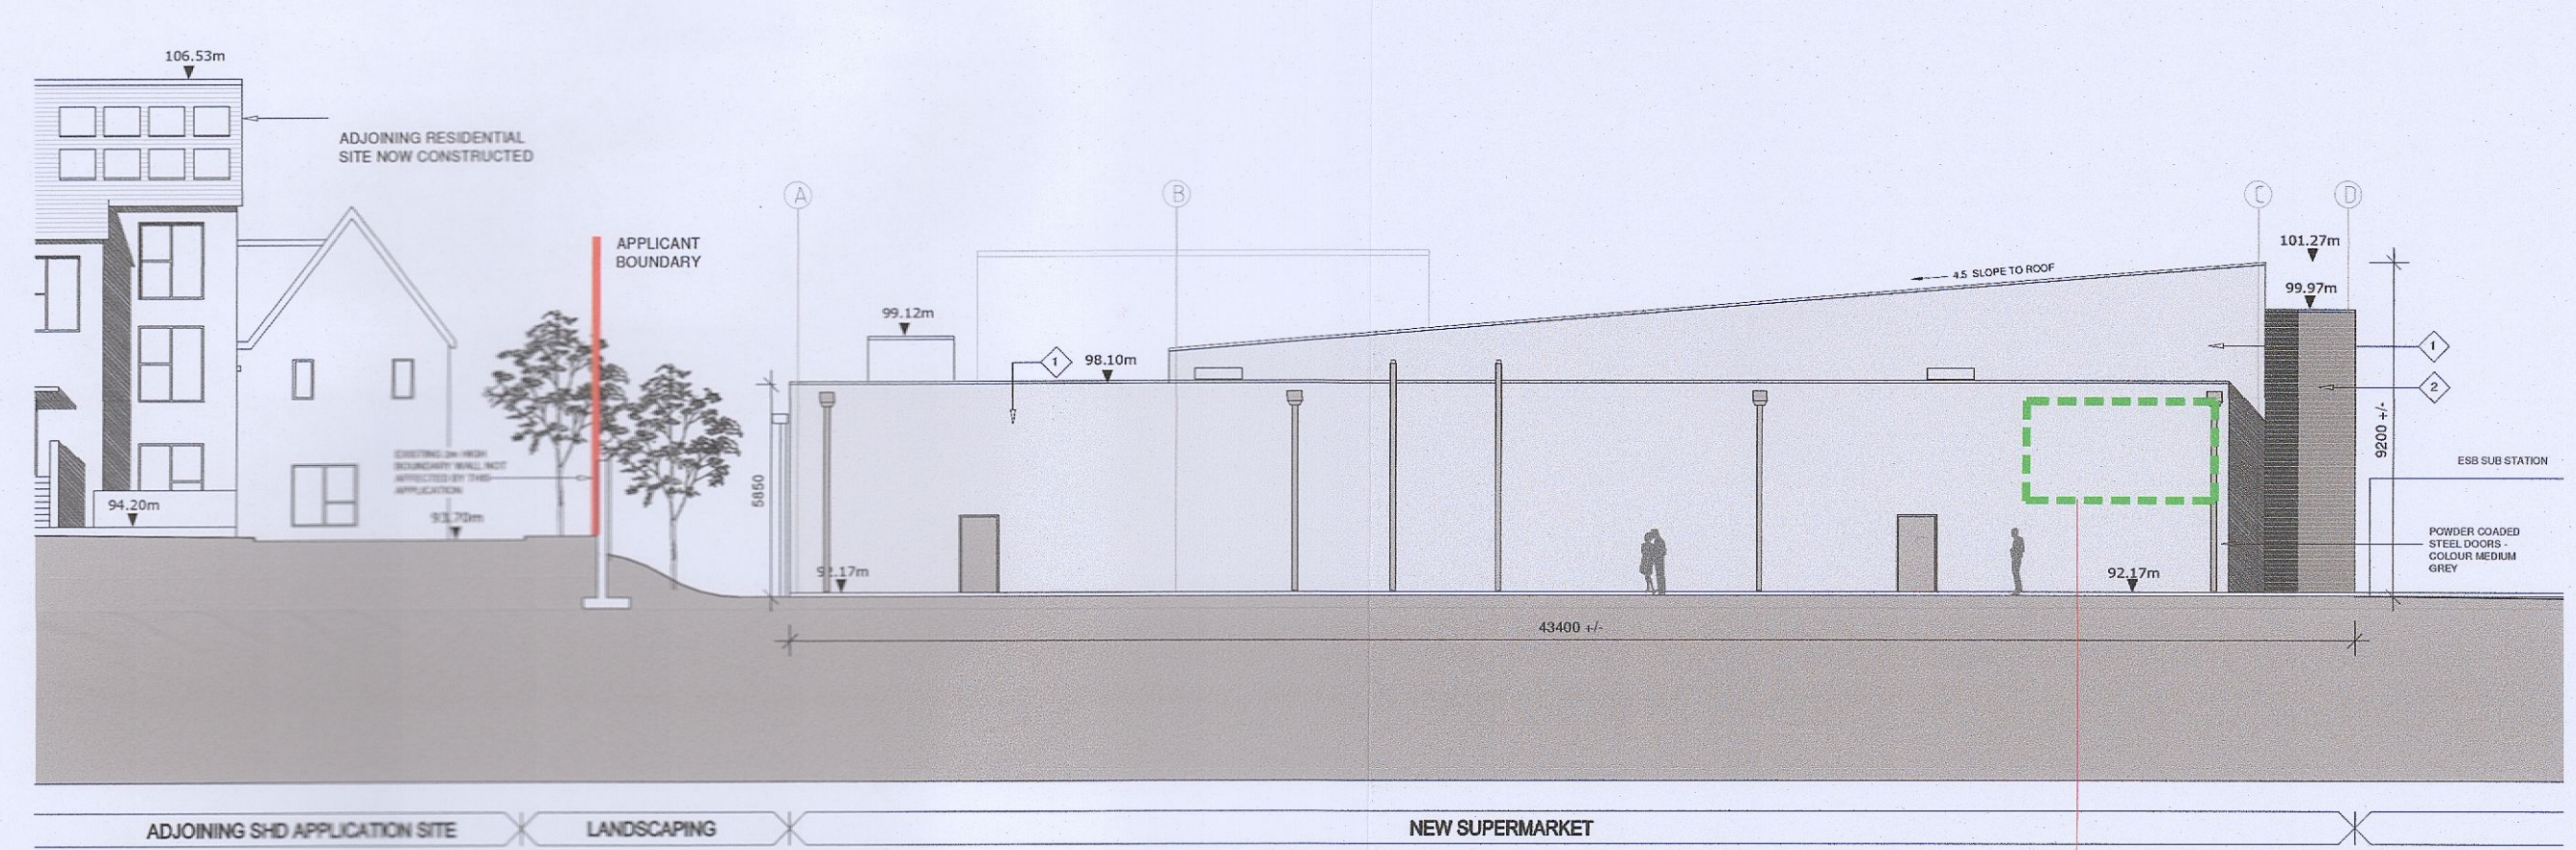

East Elevation NO ALTERATIONS TO EXISTING PREVIOUSLY GRANTED ELEVATION
Scale 1 : 200 @ A1

MODIFICATIONS TO GRANTED PLANNING APPLICATION REF NO SD20A/0037 AND SUBSEQUENT AMMENDED APPLICATION SD20A/0343 - INFILL FIRST FLOOR VOID SPACE 30SQM ADDITIONAL FLOOR AREA PROVIDED
NOTE: NO ALTERATIONS TO EXTERNAL ELEVATIONS

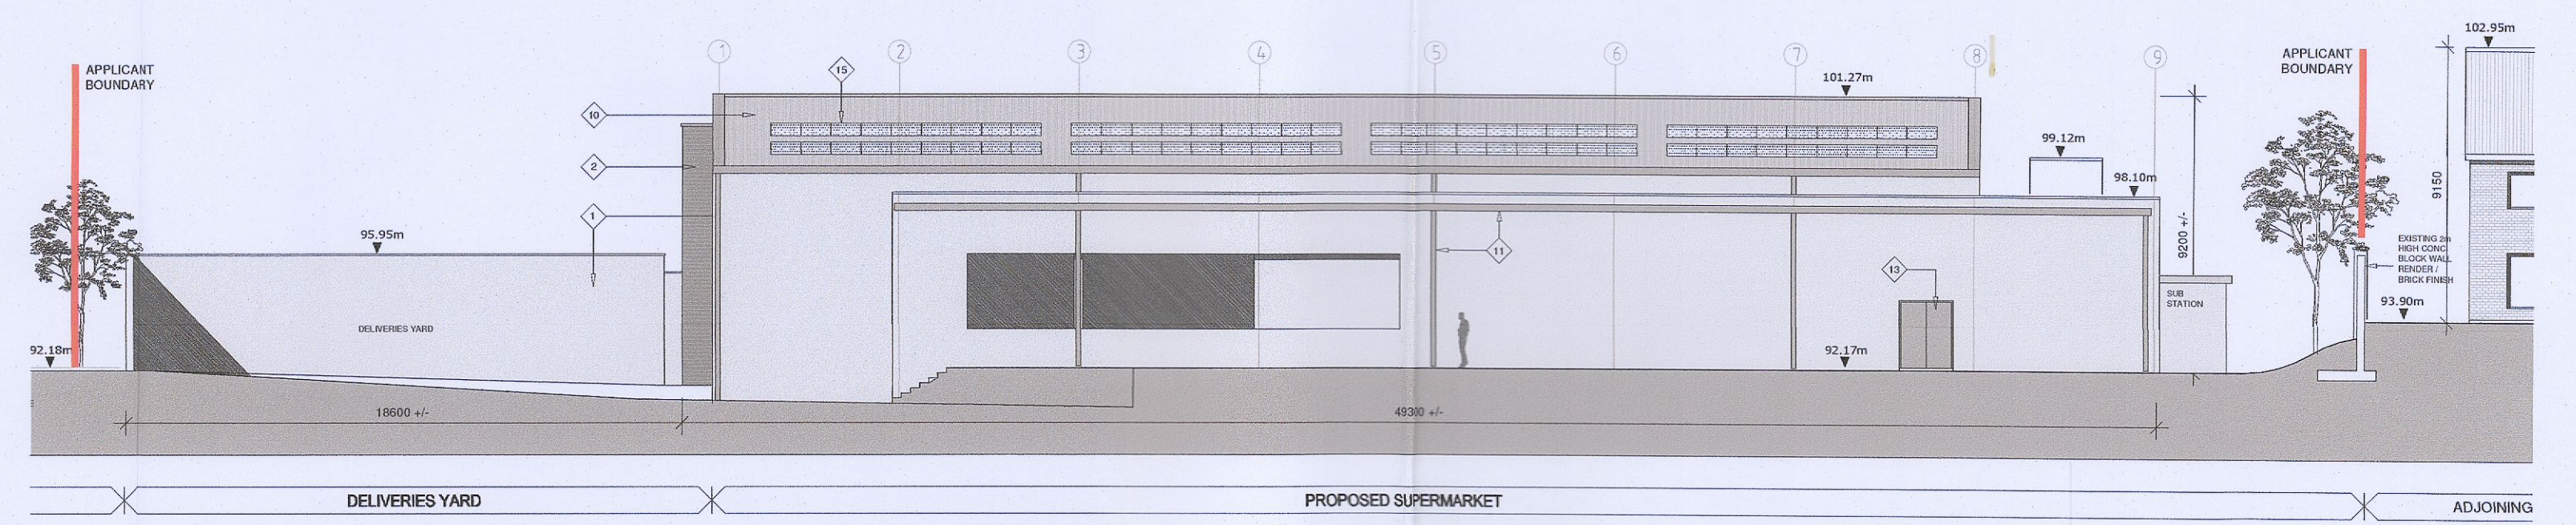

South Elevation NO ALTERATIONS TO EXISTING PREVIOUSLY GRANTED ELEVATION
Scale 1 : 200 @ A1

----- ITEMS NOT SUBJECT OF THIS APPLICATION
----- MODIFICATIONS TO GRANTED PLANNING APPLICATION REF NO SD20A/0037 AND SUBSEQUENT AMMENDED APPLICATION SD20A/0343 - INFILL FIRST FLOOR VOID SPACE 30SQM ADDITIONAL FLOOR AREA PROVIDED

Amendments to previously approved Mixed Use Development, Main Street, Newcastle, Co Dublin - Reg Ref No SD20A/0037 & ammended application SD20A/0343

Check all dimensions on site. Do not rely on scaled dimensions. This drawing must be read in conjunction with all relevant contract documents.

This drawing is the property of Michael Collins Associates Ltd. (trading as MCA Architects). The drawing shall not be copied, reproduced or otherwise used without the consent of Michael Collins Associates Ltd.

- 1 THROUGH COLOUR RENDER FINISH - COLOUR WHITE
- 2 SELECTED BRICKWORK
- 3 SELECTED NATURAL STONE CLADDING (GRANITE)
- 4 PPC ALUMINIUM DOUBLE GLAZED WINDOWS TO SELECTED COLOUR - MEDIUM GREY
- 5 PPC ALUMINIUM CAPPING TO PARAPET
- 6 SURFACE MOUNTED SIGNAGE PANEL
- 7 SELECTED SLATE ROOF TILE
- 8 ALUMINIUM CANOPY TO SUPERMARKET ENTRANCE - COLOUR - BLACK
- 9 SELECTED INSULATED ALUMINIUM CLADDING PANELS COLOUR - GREY
- 10 INSULATED ALUMINIUM ROOF DECK COLOUR - GREY
- 11 ALUMINIUM GUTTER AND RAINWATER PIPES
- 12 TIMBER CLAD SLIDING GATE TO GOODS MARSHALLING YARD
- 13 PPC STEEL DOORS TO SELECTED GREY COLOUR
- 14 FEATURE RECESS DETAIL TO BRICKWORK
- 15 PV SOLAR PANELS TO ROOF

Rev	Date	Description	Drn	Chkd	Rev	Date	Description	Drn	Chkd

Architecture + Interior Design + Masterplanning + Project Management

MCA ARCHITECTS
4 Hanover Wharf, Agard Road, Dublin 2, Ireland.
+353 1 6760916
info@mca.ie
www.mca.ie

Project Stage: **PLANNING APPLICATION** Date: **SEPT 2022**

Client: **CEDARGLADE LIMITED** Drawn: **SF**

Project: **Mixed Use Development, Main Street, Newcastle, Co Dublin** Chk'd: **GM**

Drawing: **EXISTING / PROPOSED ELEVATIONS - CONTIGUOUS** Sheet: **A1**

Drawing Number: **2018.51.P52** Scale: **1:200**