


SIDE - NORTH ELEVATION

Scale 1 : 50 @ A1

TIMBER FENCE TO GENERATOR SUB GENERATOR STATION COMPOUND GALVANISED STEEL FRAME WITH GENERATOR PROVIDES EMERGENCY POWER IN THE EVENT OF A POWER OUTAGE OUTLINE OF ROOF ABOVE PLAN Scale 1:50 @ A1



FRONT - WEST ELEVATION (CONTEXTUAL) Scale 1:200@A1

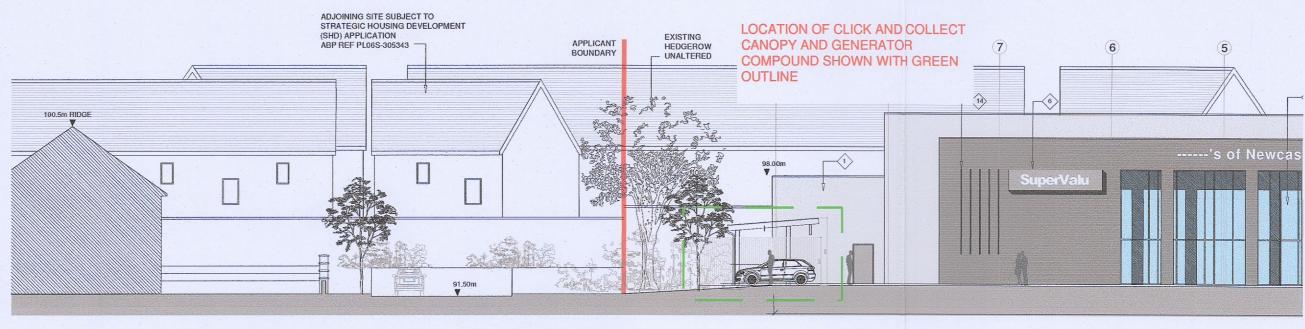

SIDE - NORTH ELEVATION (CONTEXTUAL)

Check all dimensions on site. Do not rely on scaled dimensions. This drawing must be read in conjunction with all relevant contract documents.

This drawing is the property of Michael Collins Associates Ltd. (trading as MCA Architects).

The drawing shall not be copied, reproduced or otherwise used without the

ssociates Ltd.

consent of Michael Collins

CLICK & COLLECT CANOPY DETAILS

Scale 1:50 @ A1

Amendments to previously approved Mixed Use Development, Main Street, Newcastle, Co Dublin - Reg Ref No SD20A/0037 & ammended application SD20A/0343

Re	v Date	9	Description	Drn	Chko	Rev	Date	Description	Drn	Chkd	
									-		Architecture + Interior Design + Masterplan
									-		
											ARCHITECTS
											ARCHITECTS

tecture + Interior Design + Masterplanning + Project Management 4 Hanover Wharf, Asgard Road, Dublin 2, Ireland.

PLANNING APPLICATION SEPT 2022 Drawn: SF CEDARGLADE LIMITED Mixed Use Development, ChK'd: PP Main Street, Newcastle, Co Dublin CLICK & COLLECT CANOPY Sheet: A1 Scale: 1:50 DETAIL SHEET +353 1 6760916 2018.51.P42 info@mca.ie www.mca.ie