


AMENDMENT TO EXISTING PLANNING PERMISSION


REF: SD22B/0163

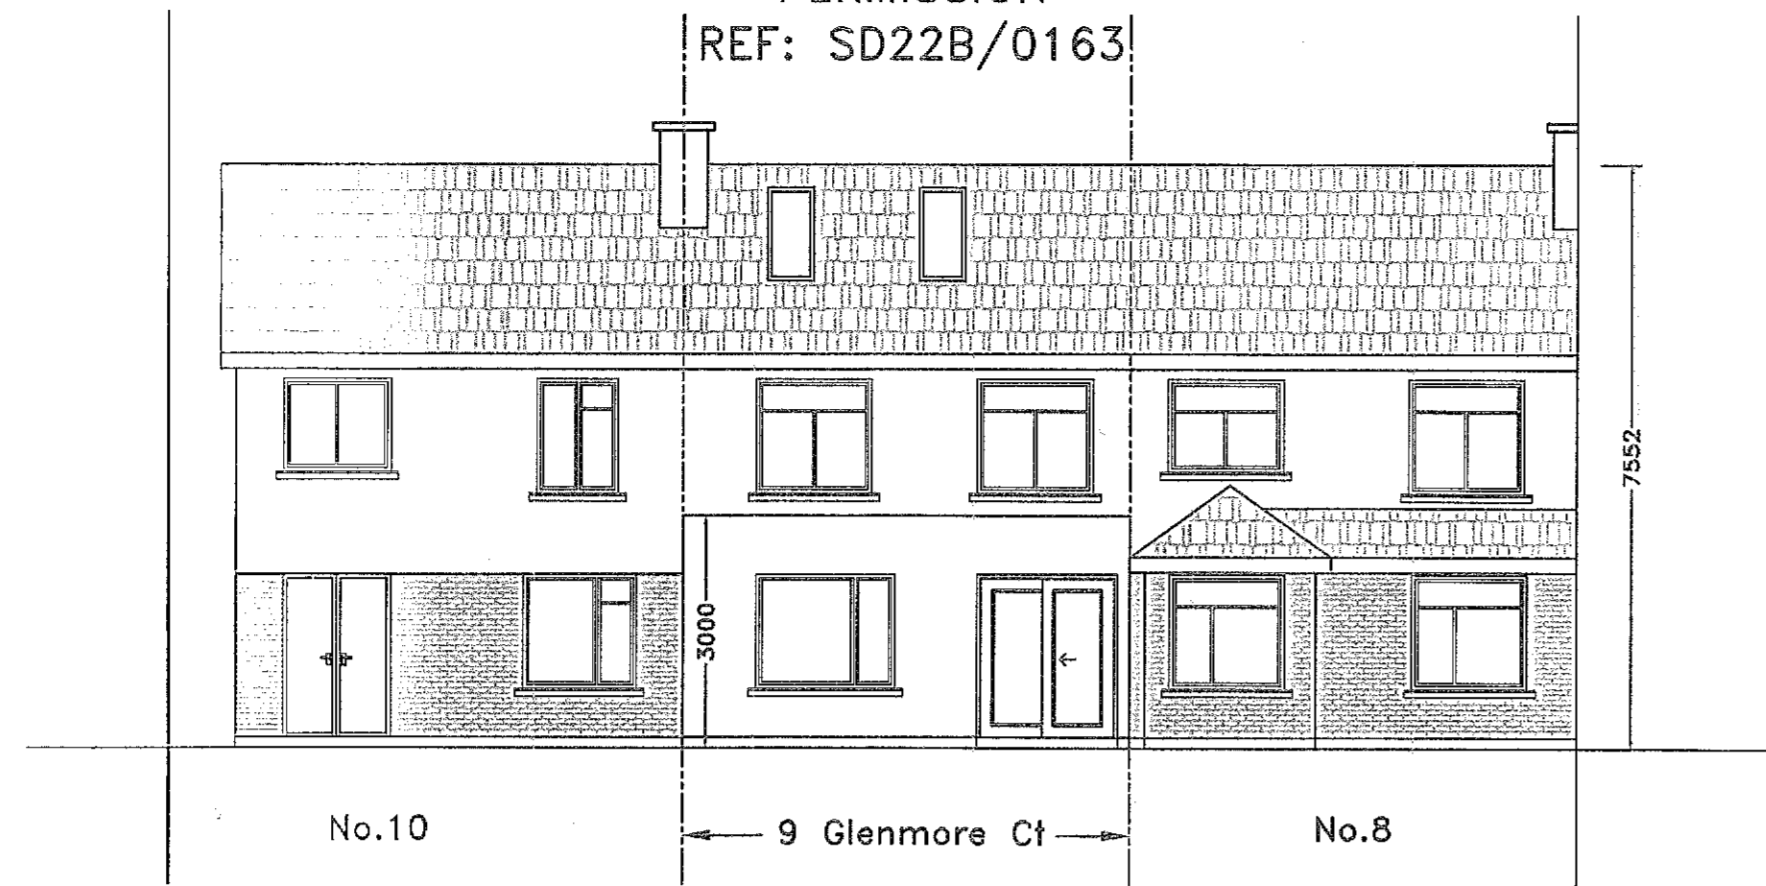

FRONT ELEVATION  
(EXISTING)  
SCALE 1:100

AMENDMENT TO EXISTING PLANNING PERMISSION


REF: SD22B/0163

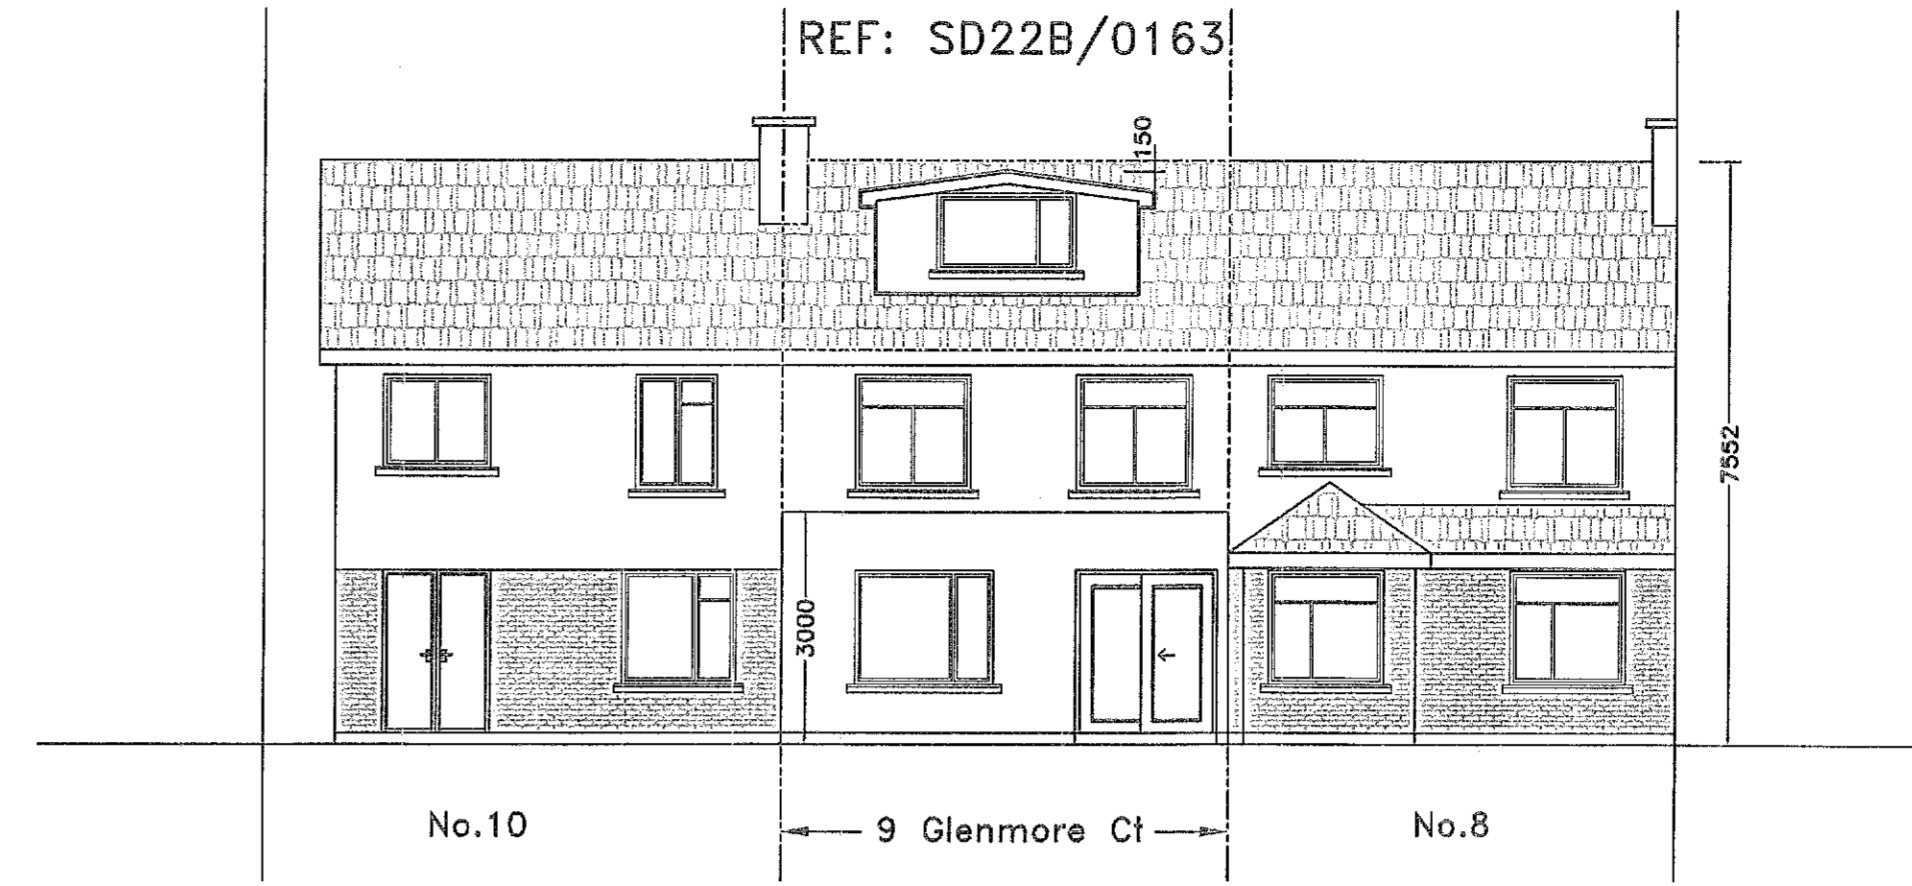

FRONT ELEVATION  
(PROPOSED)  
SCALE 1:100

AMENDMENT TO EXISTING PLANNING PERMISSION


REF: SD22B/0163

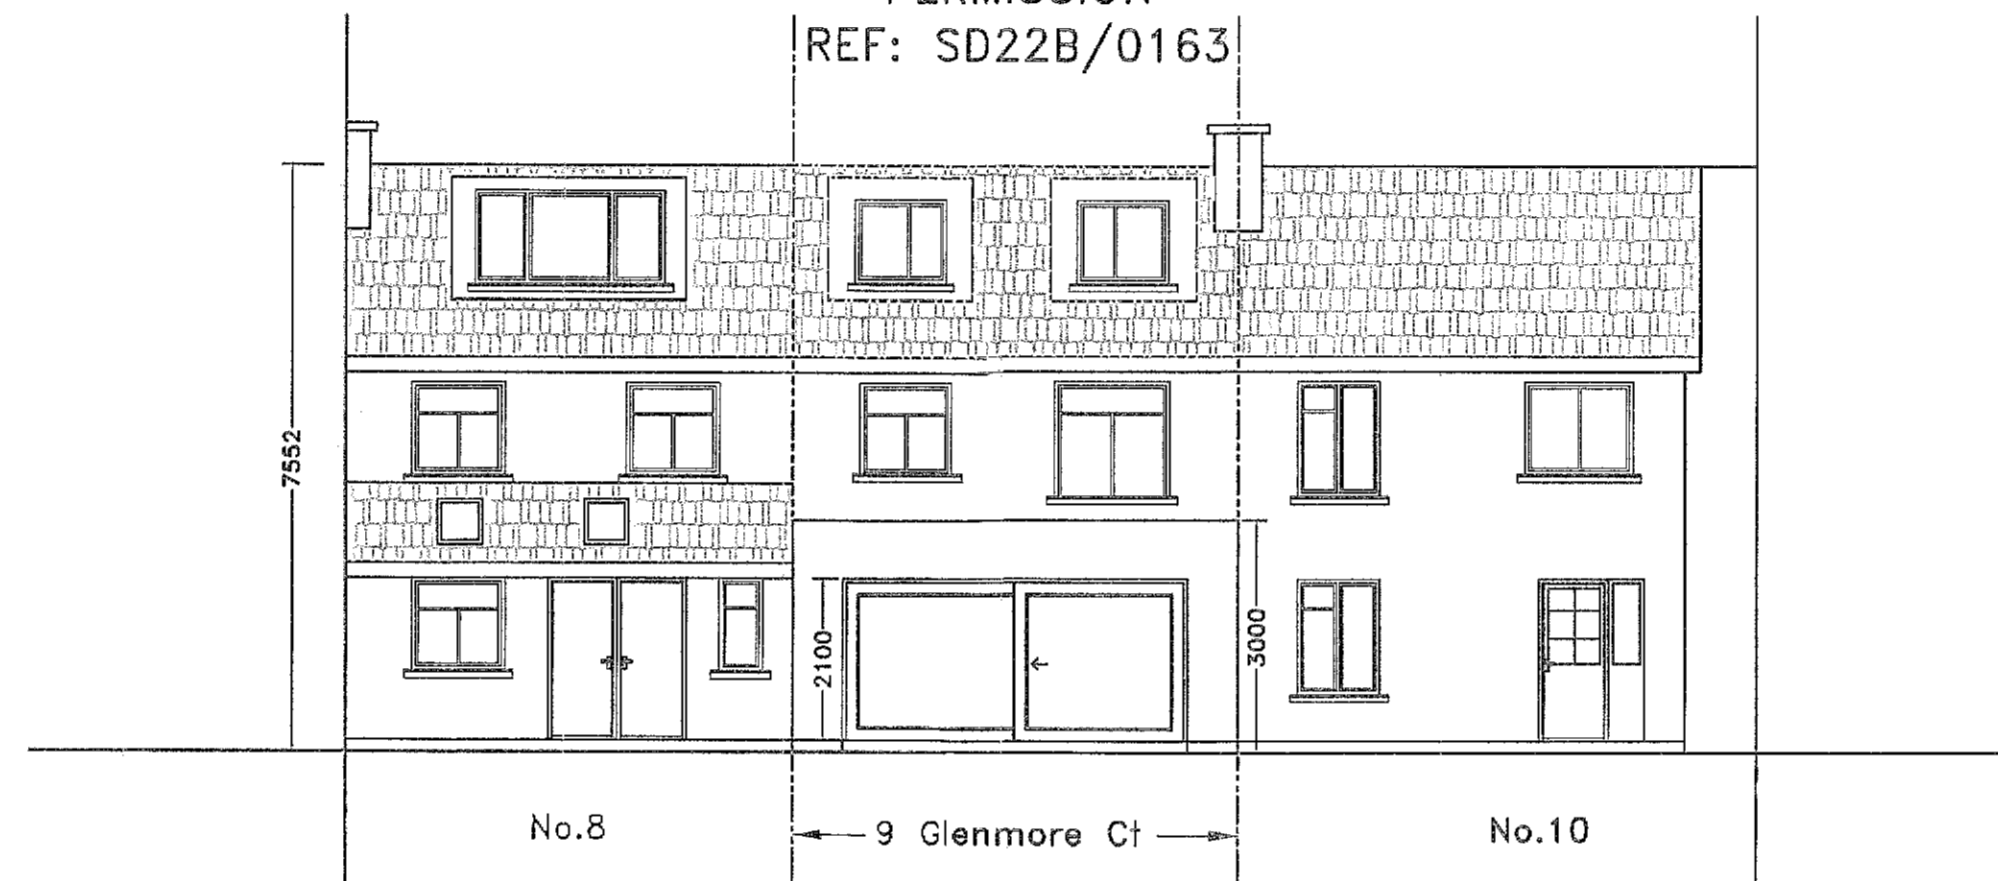

REAR ELEVATION  
(EXISTING)  
(NO PROPOSED ALTERATIONS)  
SCALE 1:100

AMENDMENT TO EXISTING PLANNING PERMISSION


REF: SD22B/0163

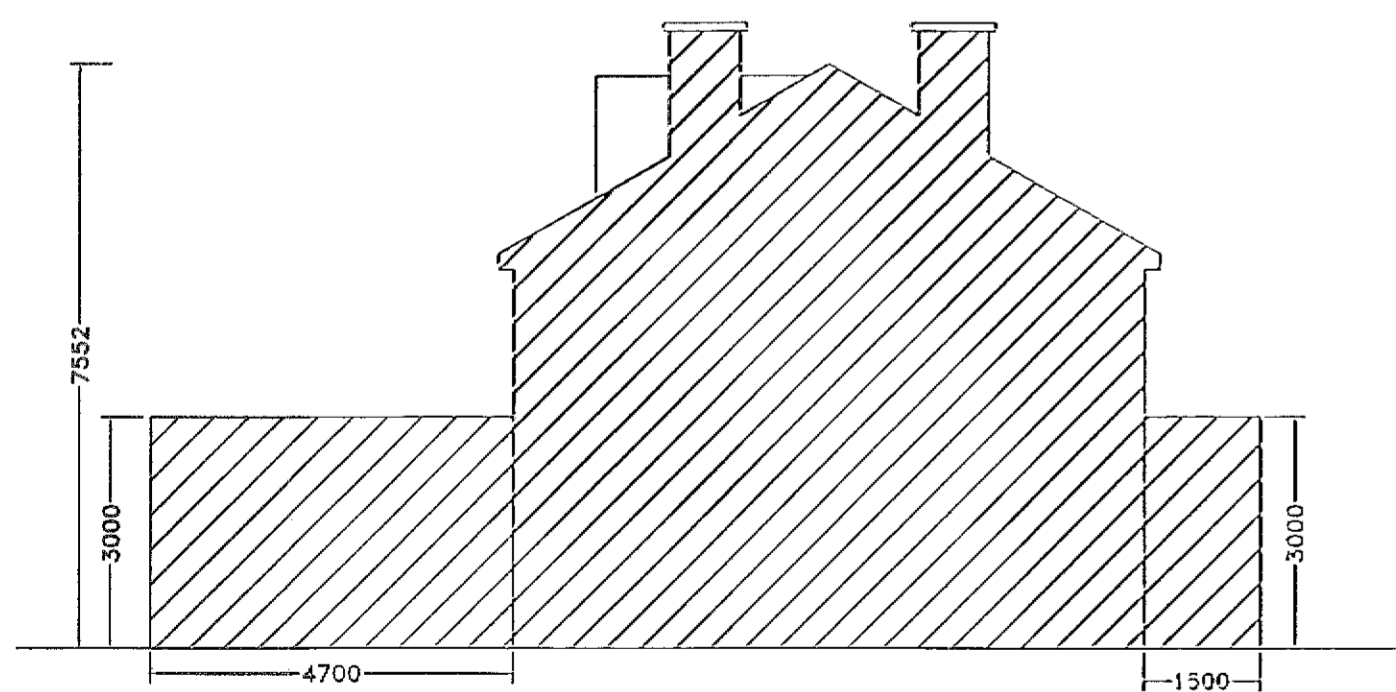

SIDE ELEVATION  
(EXISTING)  
SCALE 1:100

AMENDMENT TO EXISTING PLANNING PERMISSION


REF: SD22B/0163

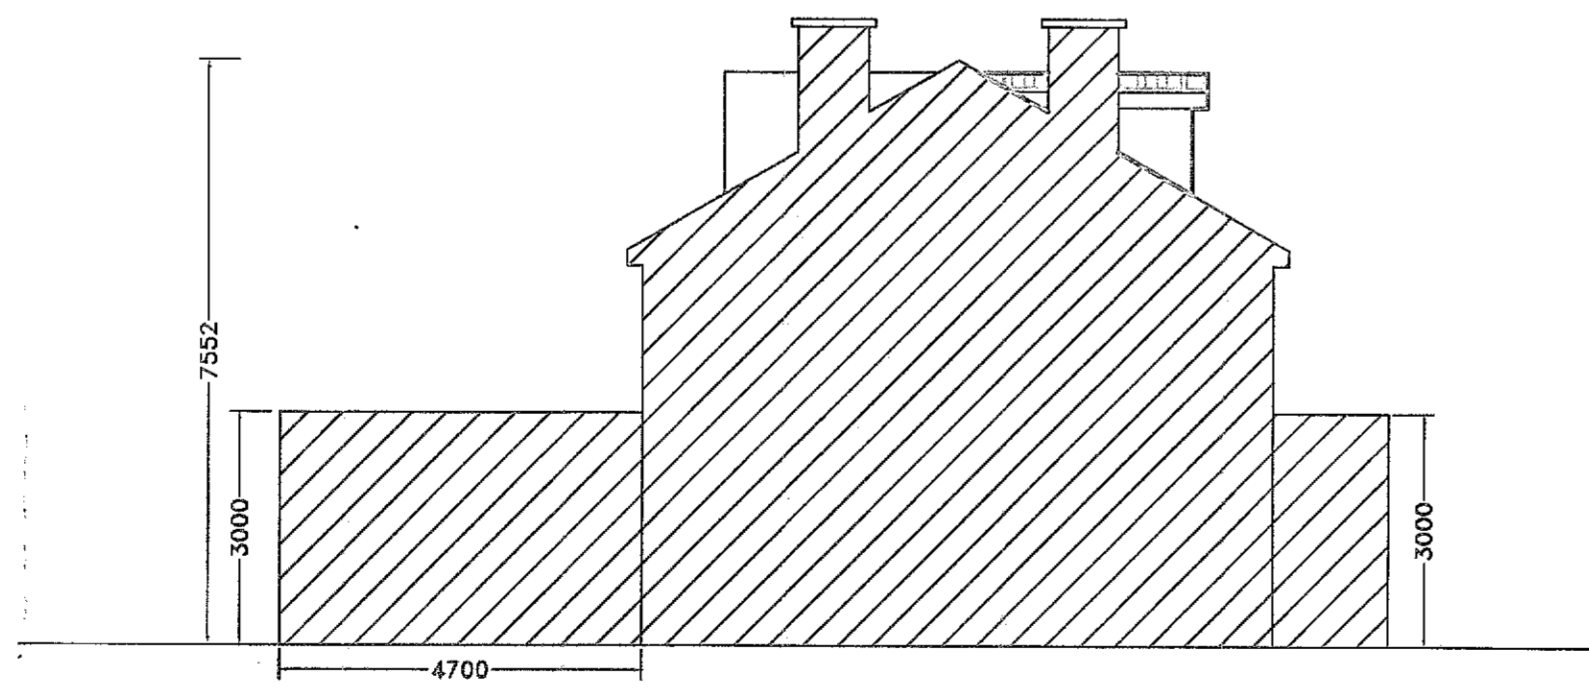

SIDE ELEVATION  
(PROPOSED)  
SCALE 1:100

AMENDMENT TO EXISTING PLANNING PERMISSION


REF: SD22B/0163

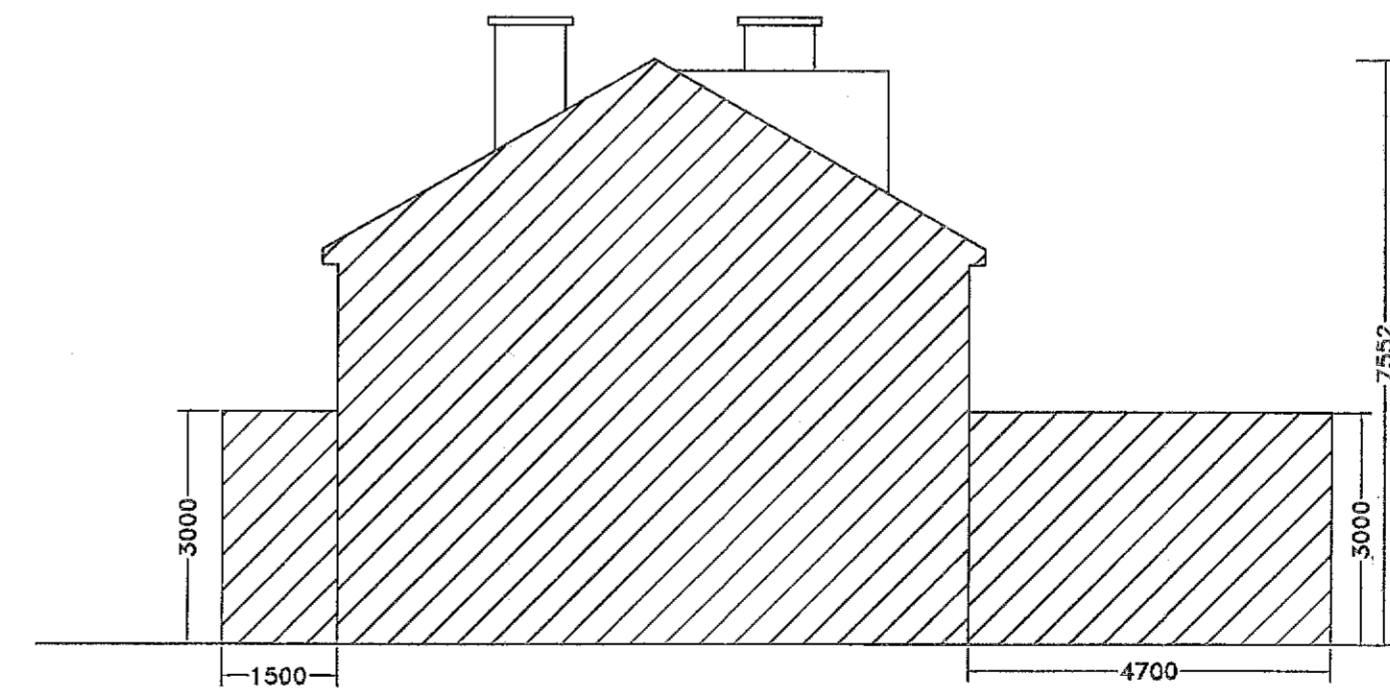

SIDE ELEVATION  
(EXISTING)  
SCALE 1:100

AMENDMENT TO EXISTING PLANNING PERMISSION

REF: SD22B/0163

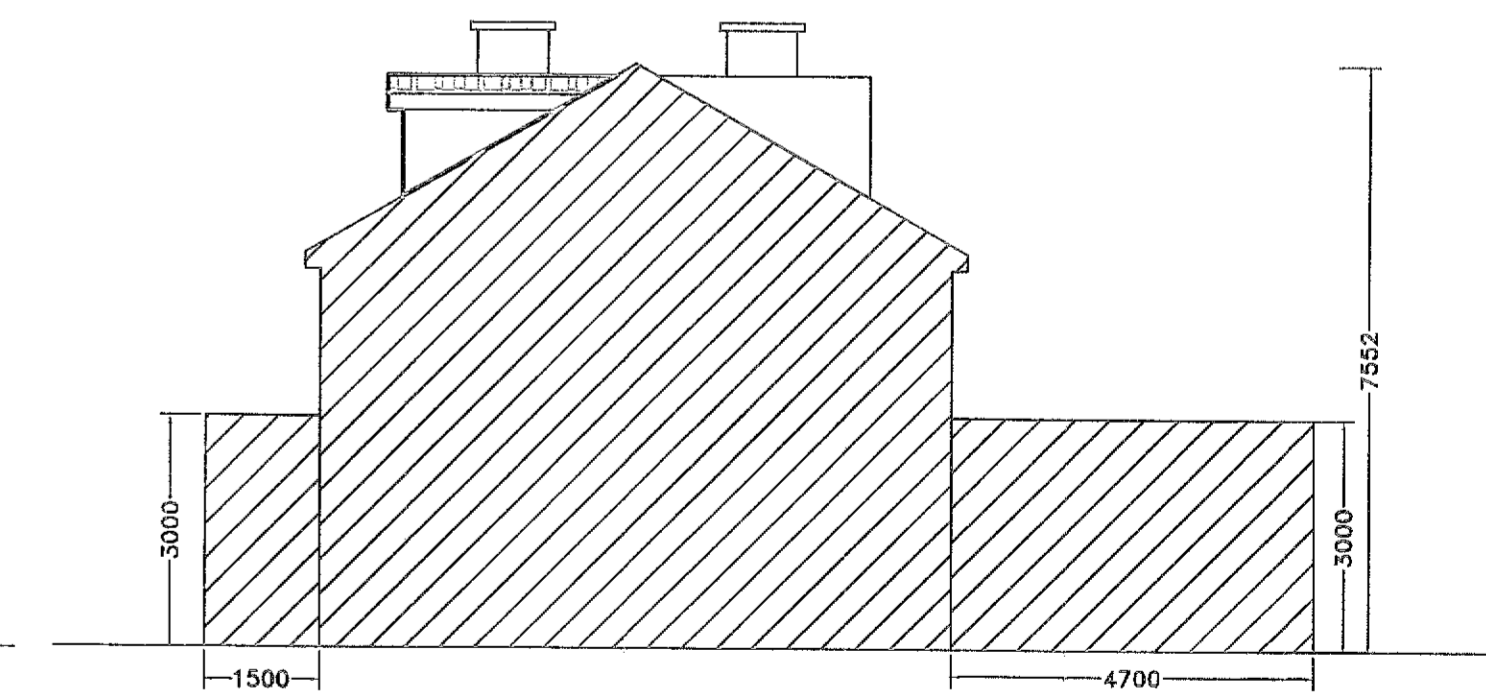

SIDE ELEVATION  
(PROPOSED)  
SCALE 1:100

**SPECIFICATIONS**  
External finishes to match existing  
Gutters and downpipes to match existing  
Roof finishes to match existing  
Windows and doors UPVC or wood to match existing

**NOTES:**  
Drawings not to be scaled from. Use written dimensions only.  
Setting out dimensions to be checked against plans.  
To be used with other drawings and specifications.  
Any discrepancies in dimensions or specifications to be brought to the attention Architect Engineer Builder.  
All structures to be confirmed by Engineer.  
DRAWINGS NOT FOR CONSTRUCTION PURPOSES  
CHANGES IN MAGENTA

DRAWINGS BY  
KEVIN TIERNAN  
ARCHITECT SERVICES  
19 ARANLEIGH GARDENS  
RATHFARNHAM  
DUBLIN 14  
PH 01 5349272  
www.architectservices.ie

CLIENT: Noreen Lindsey  
9 Glenmore Ct, Rathfarnham, Dublin, D16 ND83

THIS DRAWING: Elevations  
Scale 1 to 100

Area: area of entire site 177 sq.m  
area of existing house 146 sq.m  
area of new dormer 3.7 sq.m