


NEIGHBOURING PROPERTY -
INDICATIVE OUTLINE ONLY
PREVIOUSLY GRANTED CONTIGUOUS
FRONT ELEVATION(EAST)
SCALE 1 : 200

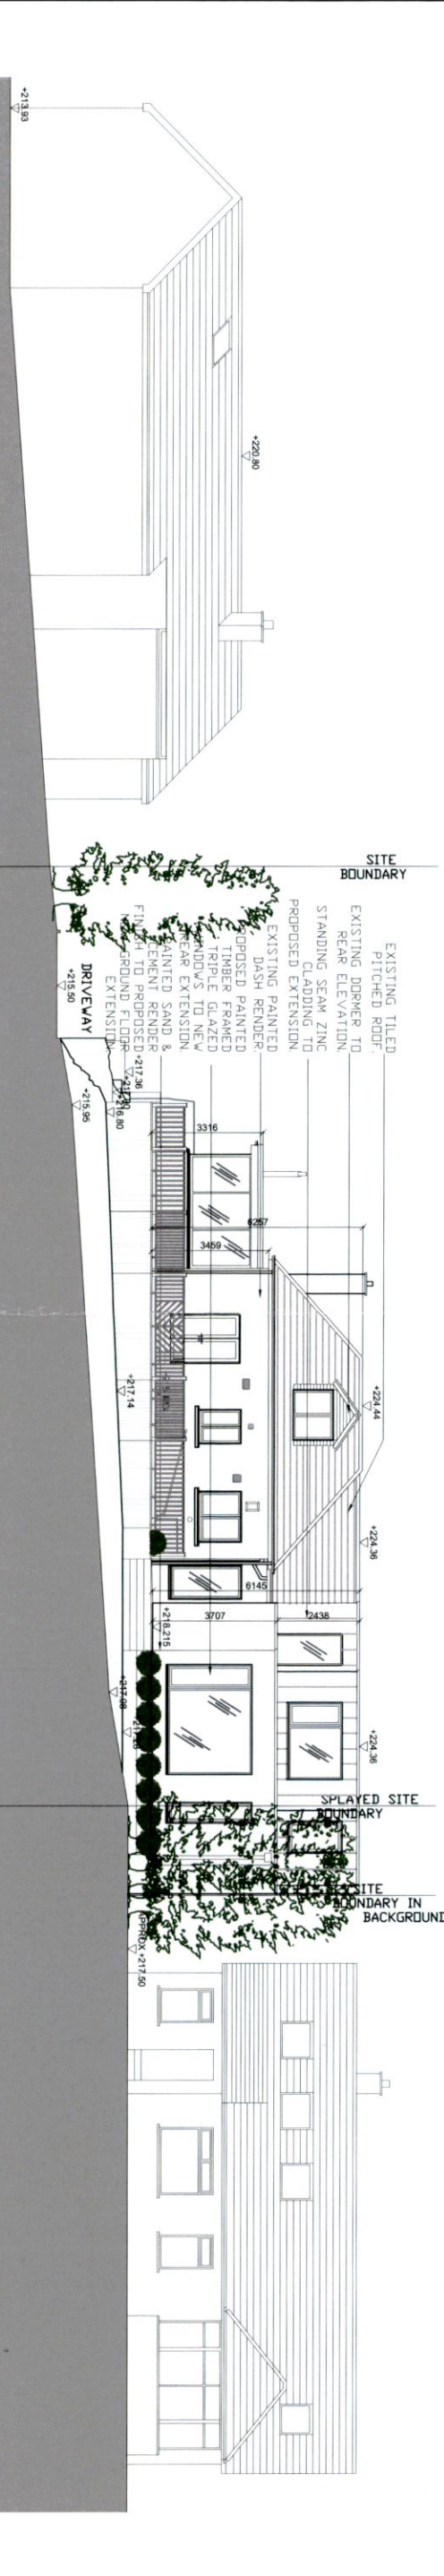

NEIGHBOURING PROPERTY -
INDICATIVE OUTLINE ONLY
PREVIOUSLY GRANTED CONTIGUOUS
REAR ELEVATION(WEST)
SCALE 1 : 200

PREVIOUSLY GRANTED

EQUATION DESIGN

Meadow Lodge, Kilmacoo, Anoda, Co. Wicklow
E-MAIL: meadowlodge@equationdesign.com

Client: Seamus Foley & Lynne Mckeeon

Architect: Croc Mhuire, Bohembrensena

Drawing No.	2214 P 115
Date	1,200
Issue	NOV 22
Author	
Checker	
Drawn	