


Notes
 1. Do not scale. Measurements are indicative only.
 2. All dimensions are in millimeters unless noted otherwise.
 3. Assume all site details are existing unless otherwise specified

Coordinates
 Site Access

Latitude: 53.261540 Longitude: 53.262004
 Longitude: -6.464635 Longitude: -6.464689
 Easting: 302458 Easting: 302453
 Northing: 226795 Northing: 226814

Existing Structure Details
 Type: Monopole Height: 15m

Proposed Structure Details
 Type: Lattice Tower Height: 15m

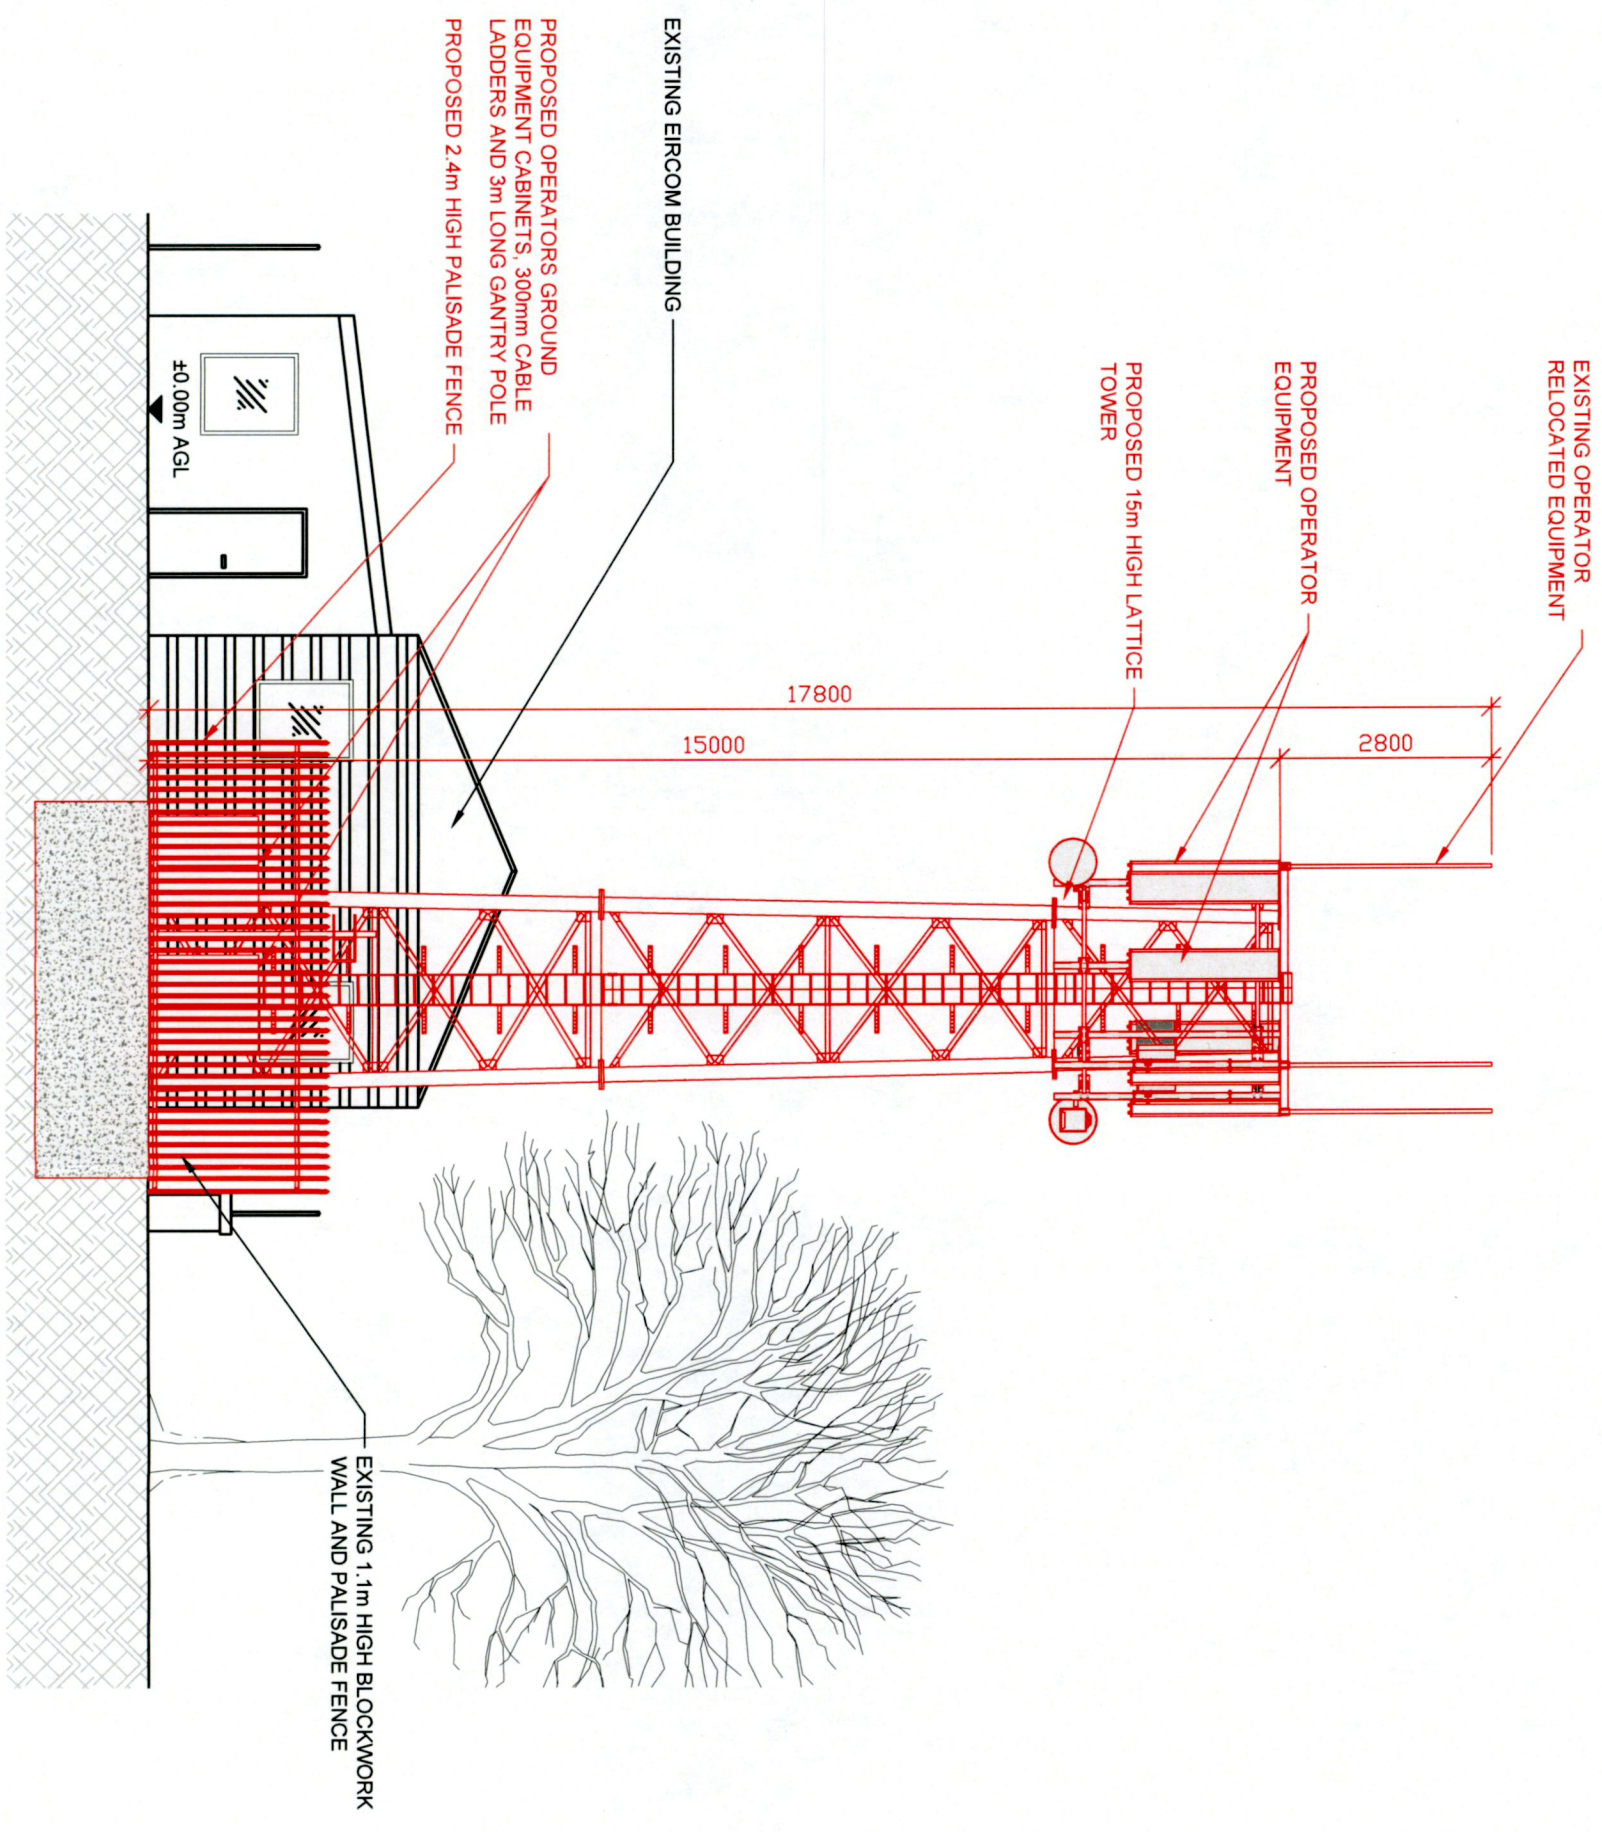

North Elevation - Proposed
 SCALE 1:100

1.0	Full Planning	08.04.22
Rev:	Description	Date
VILIAM RENTNYA	SOB	SOB
Drawn by:	D. O'NEIL	R. O'NEIL

TOWERCOM
 Usher House, Main Street
 Dundrum, Dublin 14.

focus
 CONSULTING LTD
 103 WILSON ROAD
 DUBLIN 15
 TEL: 01-856-4119

Towercom Site ID: TDUR416
 Towercom Site Name: EIR EXCHANGE

Site Address: RATHCOOLE, MAIN STREET, CO. DUBLIN

Title: North Elevation - Proposed
 Scale: AS SHOWN | Print: A3 | Sheet No.: 10
 Dwg No.: TDUR416-FL-1.0


Notes
 1. Do not scale. Measurements are indicative only.
 2. All dimensions are in millimeters unless noted otherwise.
 3. Assume all site details are existing unless otherwise specified.

Coordinates
Site Access

Latitude: 53.281540 Longitude: 53.282004
 Longitude: -8.454635 Longitude: -8.454689
 Easting: 302458 Easting: 302453
 Northing: 226795 Northing: 226814

Existing Structure Details
 Type: Monopole Height: 15m

Proposed Structure Details
 Type: Lattice Tower Height: 15m

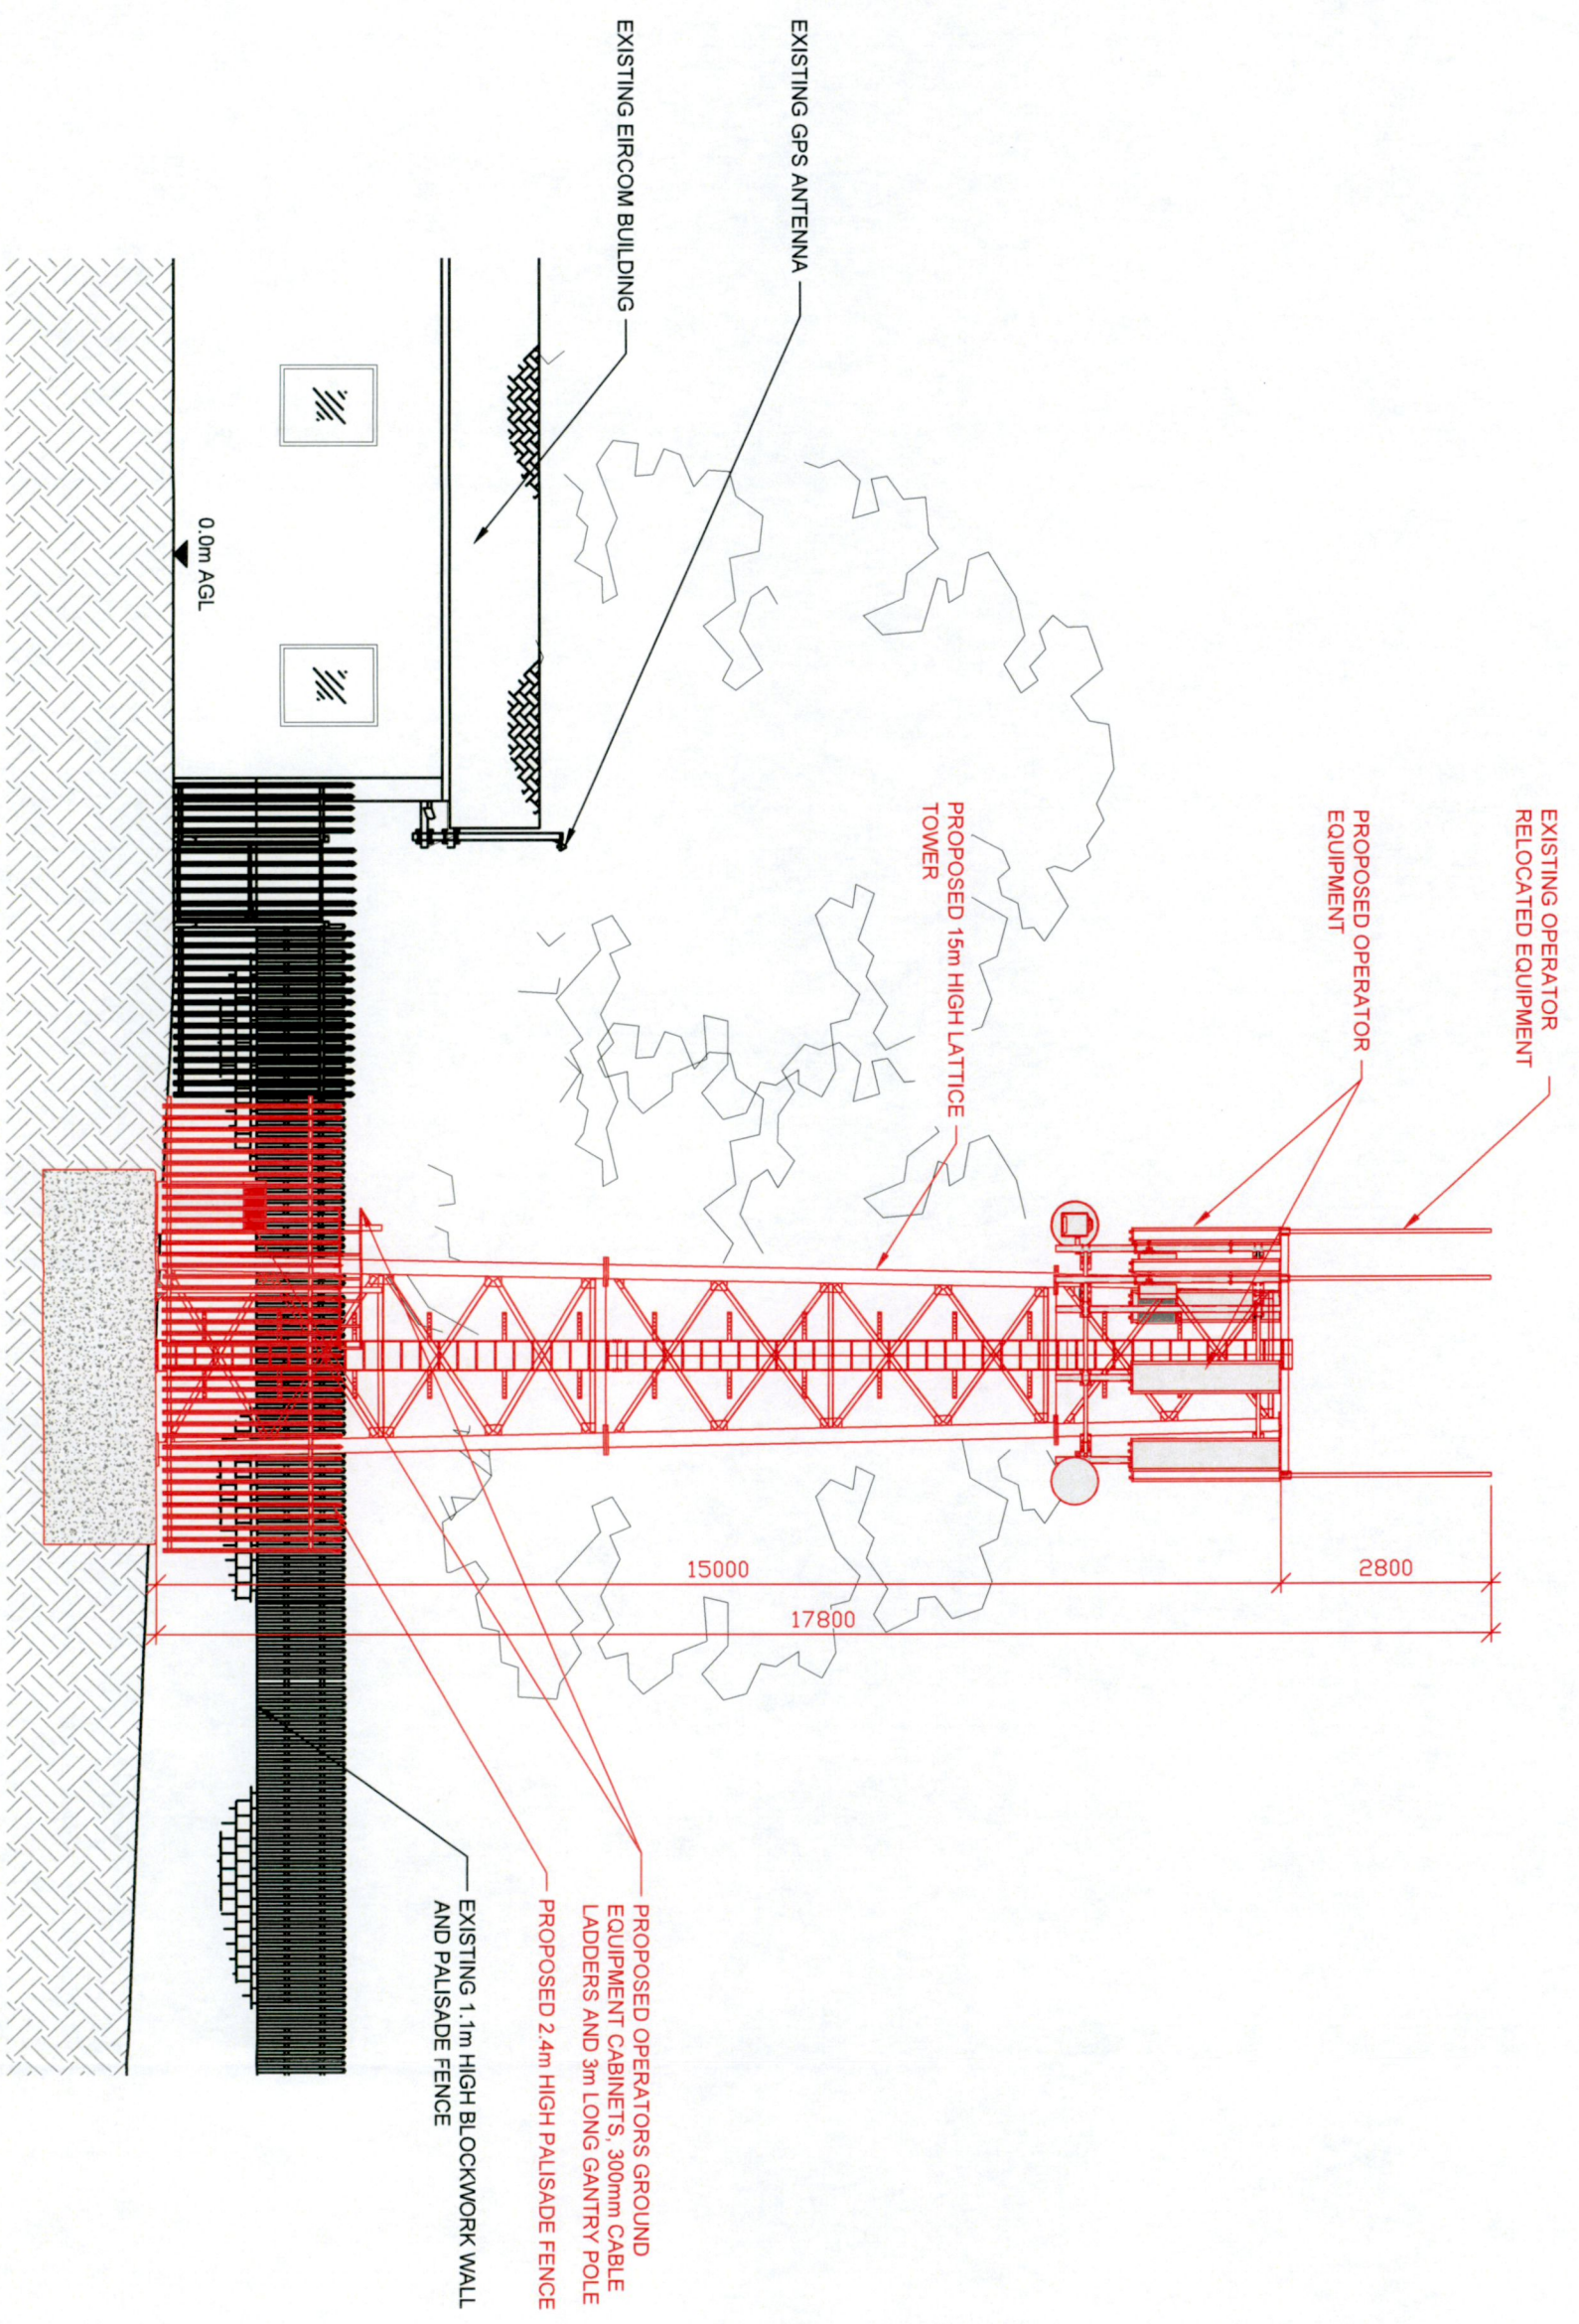

East Elevation - Proposed
 SCALE 1:100

© This drawing is the property of Towercom Ltd and must not be copied, traced or reproduced without their consent.

Rev.	Description	Date
1.0	Full Planning	08.08.22
Drawn by: VILJAMI RENTYA		
D. O'NEILL		R. O'NEILL
 TOWERCOM Usher House, Main Street, Dundrum, Dublin 14.		
Towercom Site ID: TDJ6418 Towercom Site Name: EIR EXCHANGE Site Address: RATHCOOLE, MAIN STREET, CO. DUBLIN		
Title: East Elevation - Proposed Scale: AS SHOWN Print: A3 Sheet No.: 07 Dwg No.: TDJ6418-A-1.0		

Notes
 1. Do not scale. Measurements are indicative only.
 2. All dimensions are in millimeters unless noted otherwise.
 3. Assume all site details are existing unless otherwise specified.

Coordinates


Site	Access
Latitude: 53.281540	Latitude: 53.282004
Longitude: -8.454635	Longitude: -8.454689
Easting: 302458	Easting: 302453
Northing: 226795	Northing: 226814

Existing Structure Details

Type: Monopole
 Height: 15m

Proposed Structure Details

Type: Lattice Tower
 Height: 15m

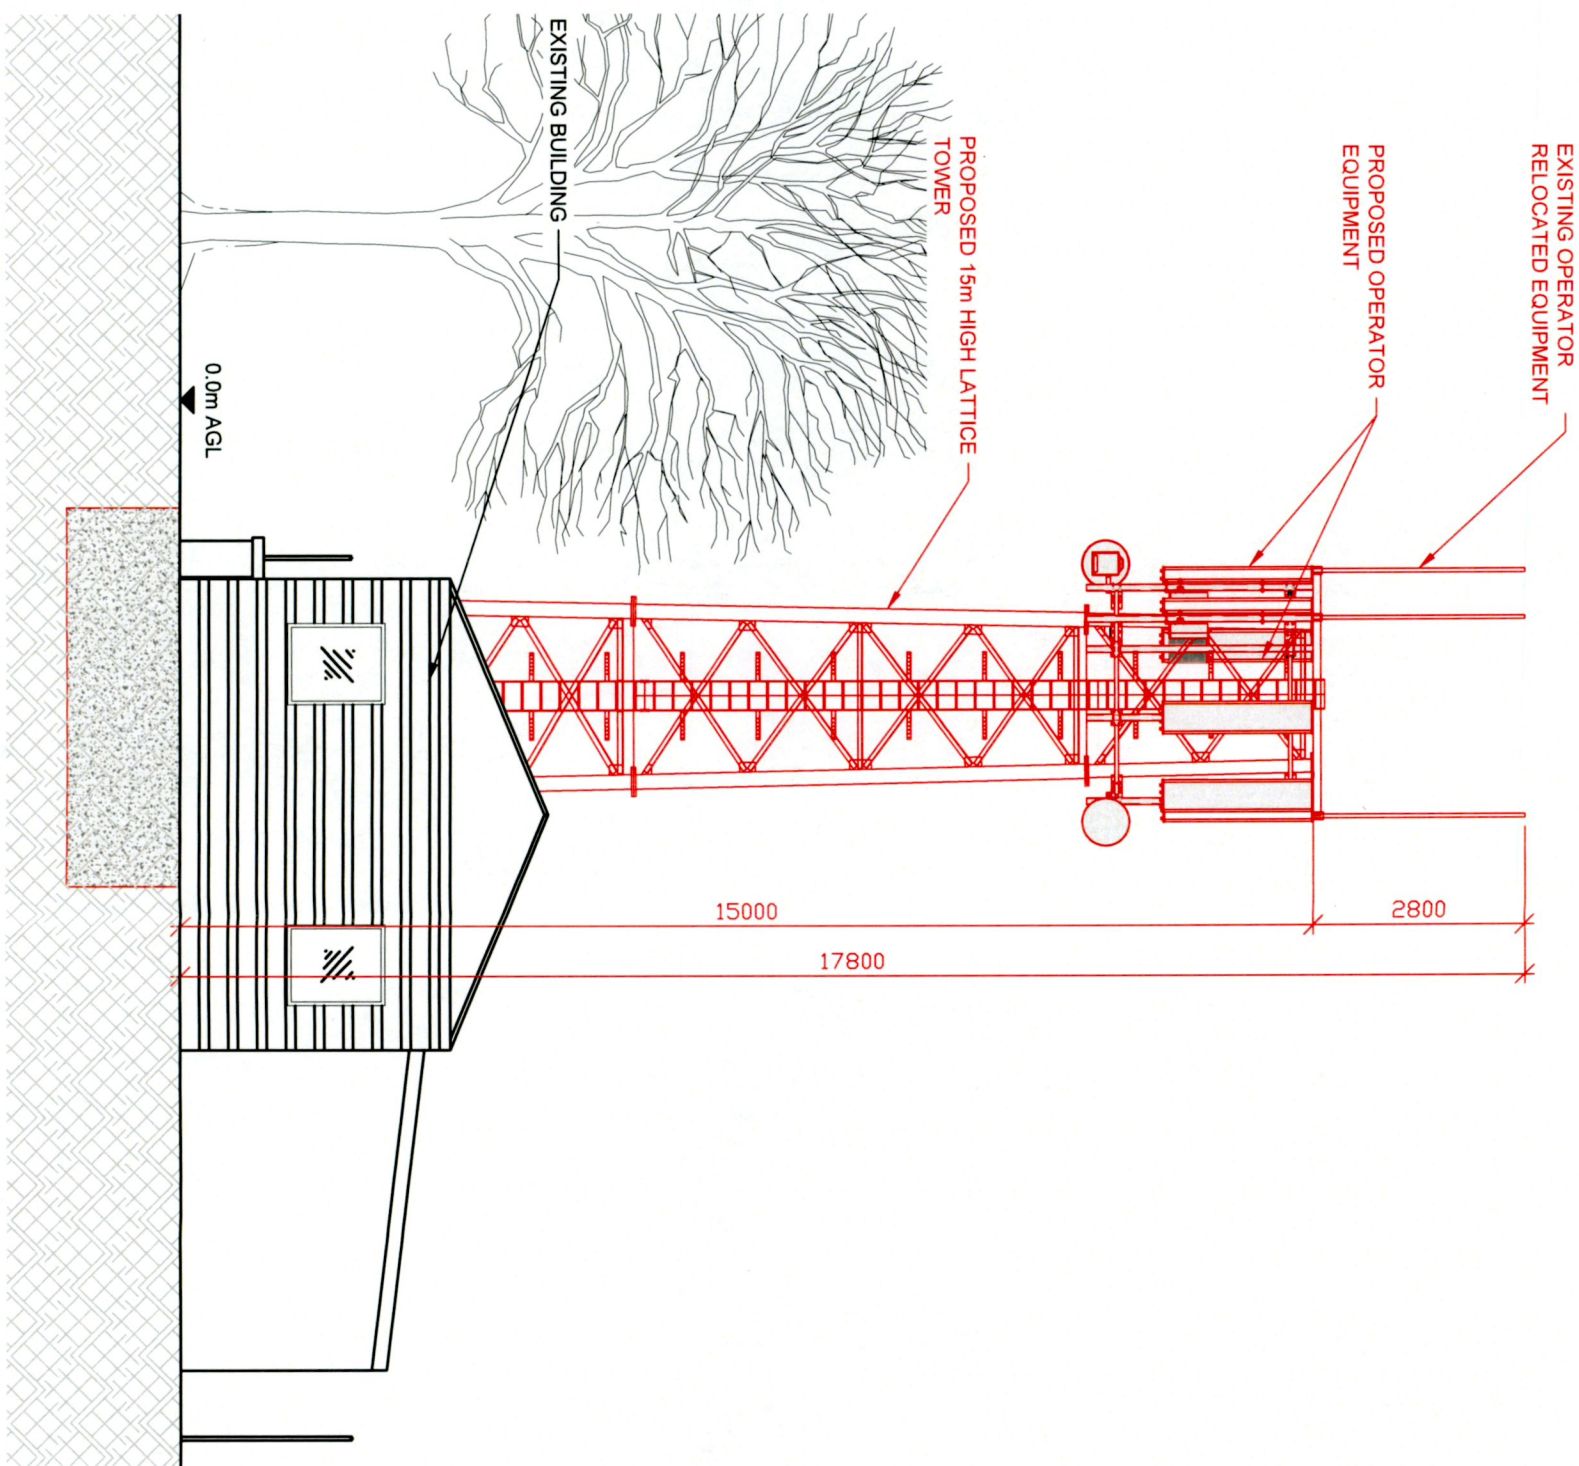

South Elevation - Proposed
 SCALE 1:100

© This drawing is the property of Towercom Ltd and must not be copied, traced or reproduced without their consent.

1.0	Full Planning	08.08.22
Rev.	Description	Date
	VILMAI RENTIVA	SOB
		SOB
		R. O'S
Drawn by		
TOWERCOM		
Usher House, Main Street, Dundrum, Dublin 14.		
focus		
FOCUS CONSULTANTS LTD ROOFTOP ANTENNA HOUSE DUNDUM BUSINESS PARK DUNDUM, DUBLIN 14 TEL: +353 (0)1 494 1199		
Towercom Site ID: TDUB416		
Towercom Site Name ERX EXCHANGE		
Site Address RATHCOOLE, MAIN STREET, CO. DUBLIN		
Title South Elevation - Proposed		
Scale: AS SHOWN	Print: A3	Sheet No. 08
Dwg No. TDUB416-FL-1.0		

Notes

1. Do not scale. Measurements are indicative only.
2. All dimensions are in millimeters unless noted otherwise.
3. Assume all site details are existing unless otherwise specified.

Coordinates


Site	Access
Latitude: 53.281540	Latitude: 53.282004
Longitude: -8.464635	Longitude: -8.464689
Easting: 302458	Easting: 302453
Northing: 226765	Northing: 226814

Existing Structure Details

Type: Monopole Height: 15m

Proposed Structure Details

Type: Lattice Tower Height: 15m

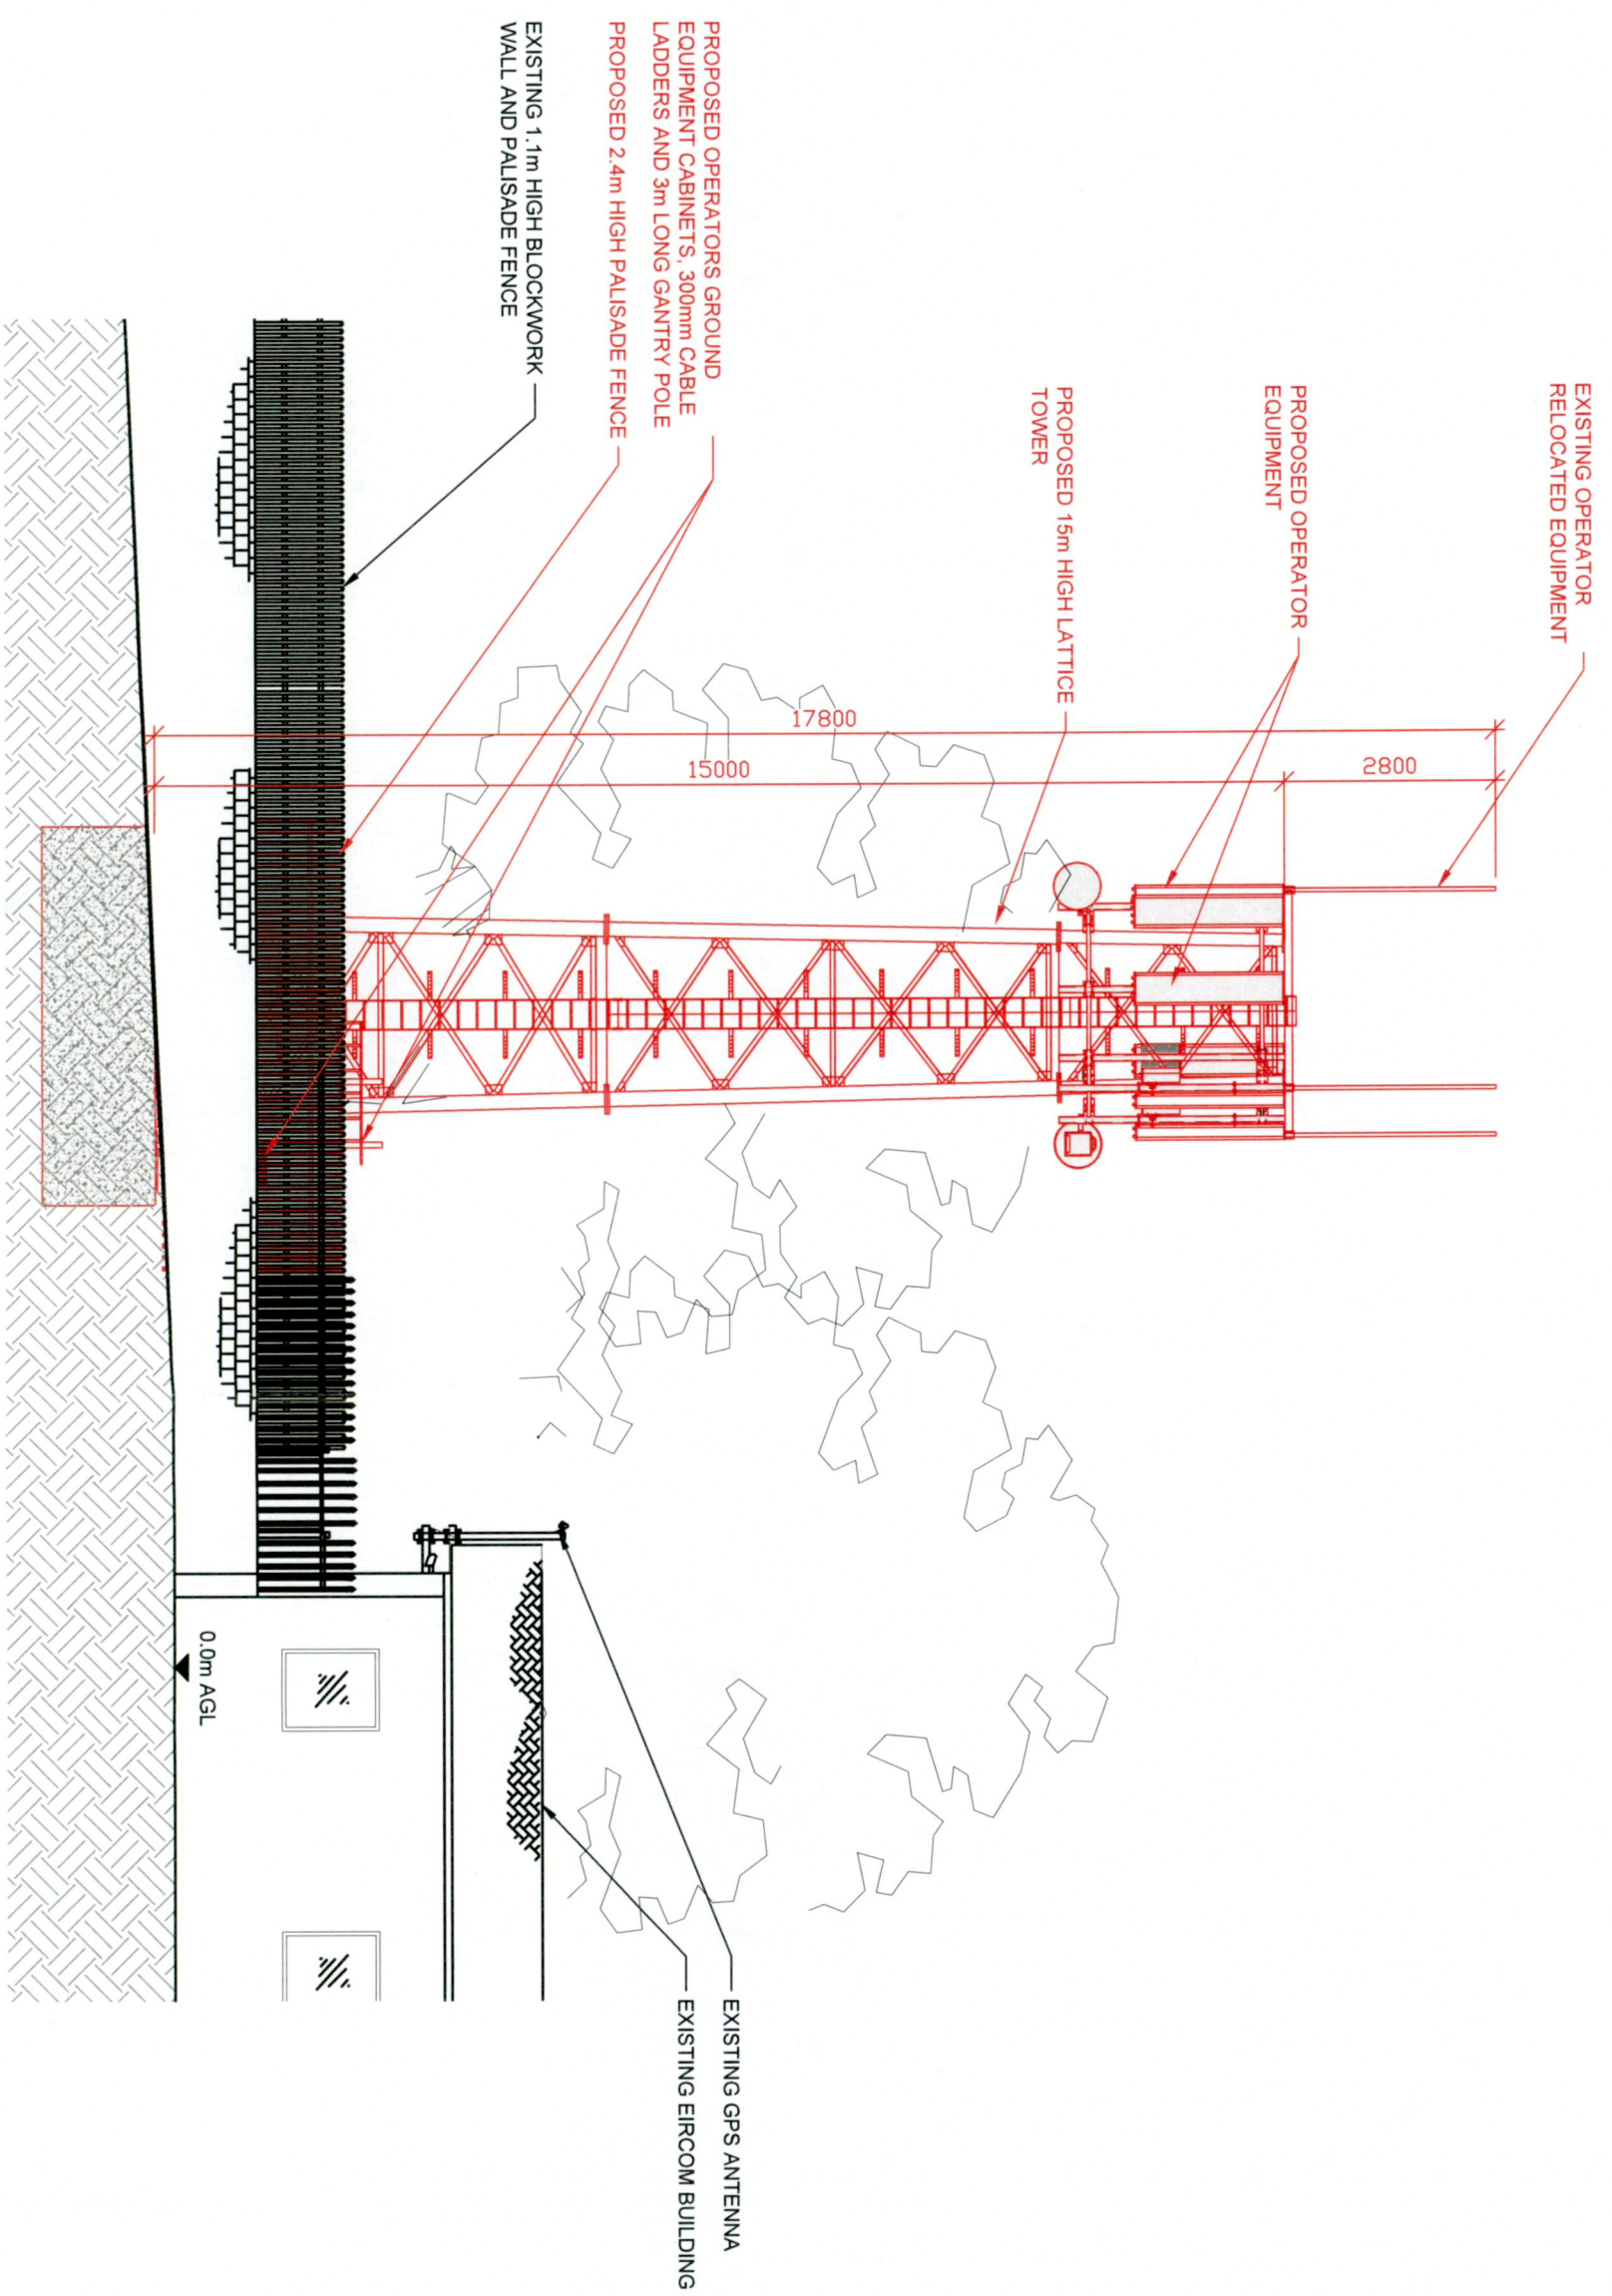

West Elevation - Proposed
SCALE 1:100

© This drawing is the property of Towercom Ltd and must not be copied, traced or reproduced without their consent.

1.0	Full Planning	08.08.22
Rev:	Description	Date
VILIAM RENTVA	SOB	SOB
Drawn by:	D: CDR	R: CDR

TOWERCOM

Usher House, Main Street,
Dundrum, Dublin 14.

focus
FOCUS CONSULTING LTD
NOTES: THE FOCUS CONSULTING LTD HOUSE
CONSTRUCTION SERVICES PARK
CO. DUBLIN 14
TEL: +353(0)1 490 41 100

Towercom Site ID: TDUB416
Towercom Site Name: EIR EXCHANGE

Site Address: RATHCOOLE, MAIN STREET, Co. DUBLIN

Title: West Elevation - Proposed
Scale AS SHOWN | Print A3 | Sheet No. 09
Dwg No. TDUB416-P-1.0