



← EXTENSION FOR RETENTION →

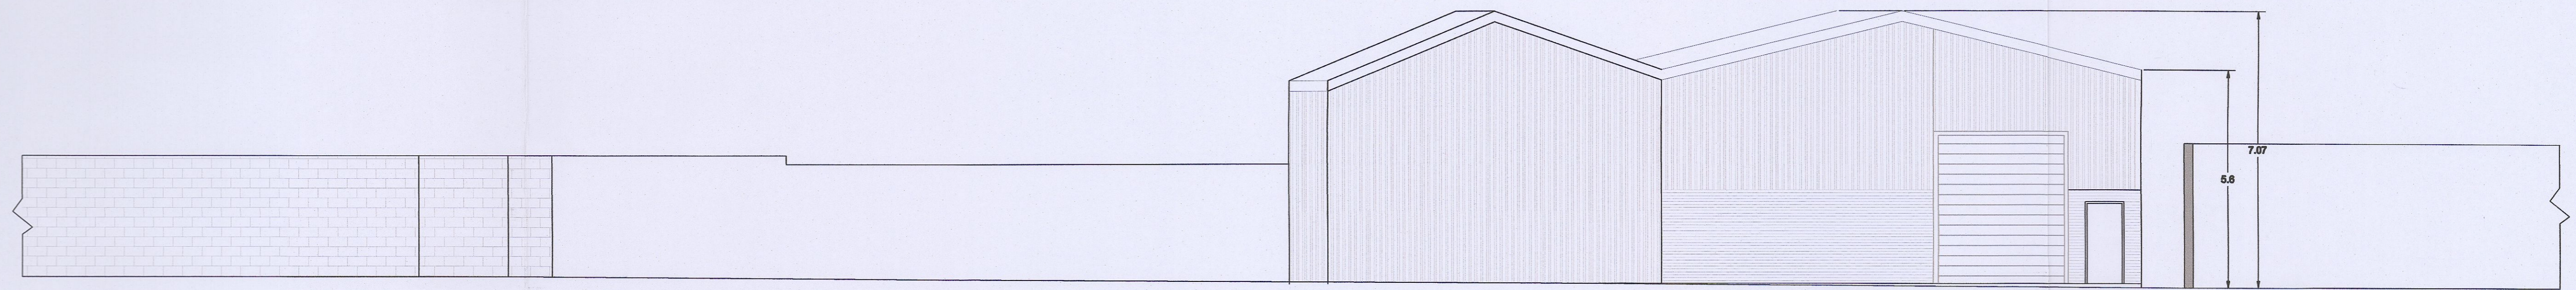


PROPOSED CONTIGUOUS ELEVATION FRONT ELEVATION SCALE 1:100 @ A1

← EXTENSION FOR RETENTION →

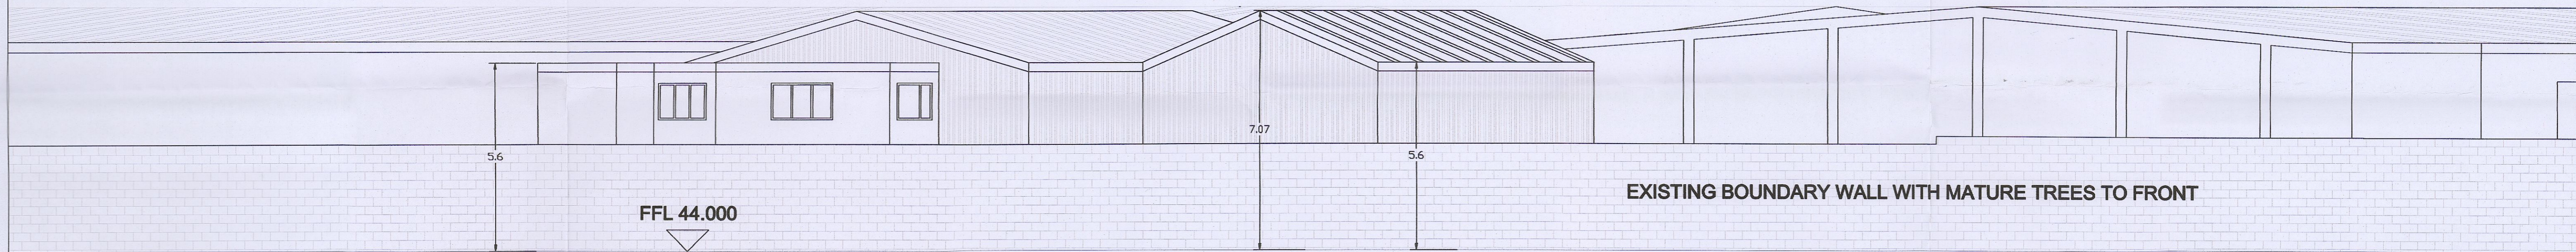

PROPOSED CONTIGUOUS ELEVATION ALONG CANAL SCALE 1:100 @ A1

← EXTENSION FOR RETENTION →

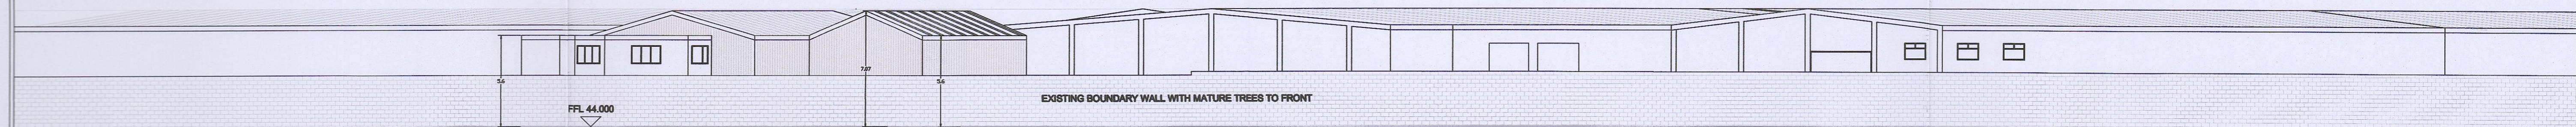

PROPOSED CONTIGUOUS ELEVATION ALONG CANAL SCALE 1:200 @ A1

J TAYLOR ARCHITECT LTD
38 North Avenue Mount Merrion Co Dublin
e-mail jtaylorarchitects@gmail.com

Project RETENTION OF WAREHOUSE EXTENSION
ON SITE AT BLUEBELL AVENUE
BLUEBELL INDUSTRIAL ESTATE DUBLIN 12

Client P & S MACHINERY Drg Title PROPOSED CONTIGUOUS
ELEVATIONS

Scale AS SHOWN Date 10-11-2022 Drg No. ZG11-P06