



GENERAL NOTES

THIS DRAWING TO BE READ IN CONJUNCTION WITH ARCHITECT'S DRAWINGS, CONSULTANT ENGINEER'S DRAWINGS AND SPECIFICATIONS, AND LANDSCAPE ARCHITECT'S DRAWINGS AND SPECIFICATIONS.

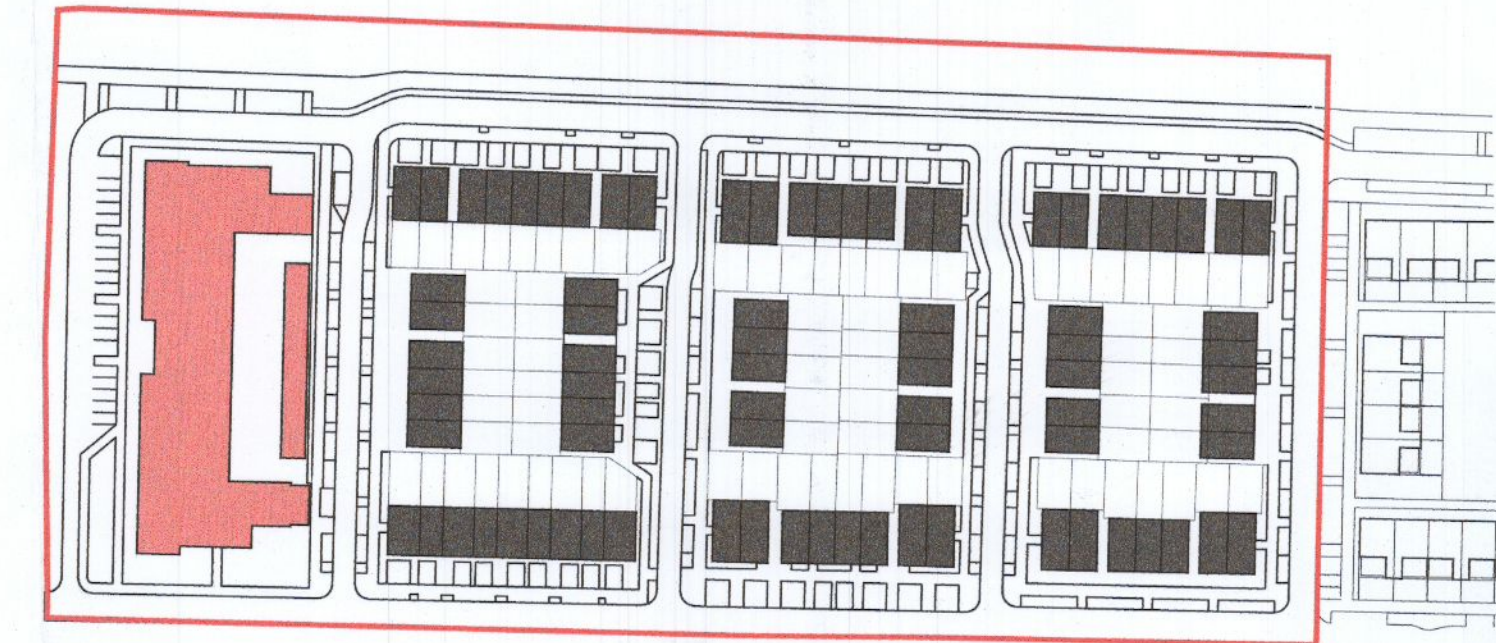

**KEY SITE PLAN
NTS**

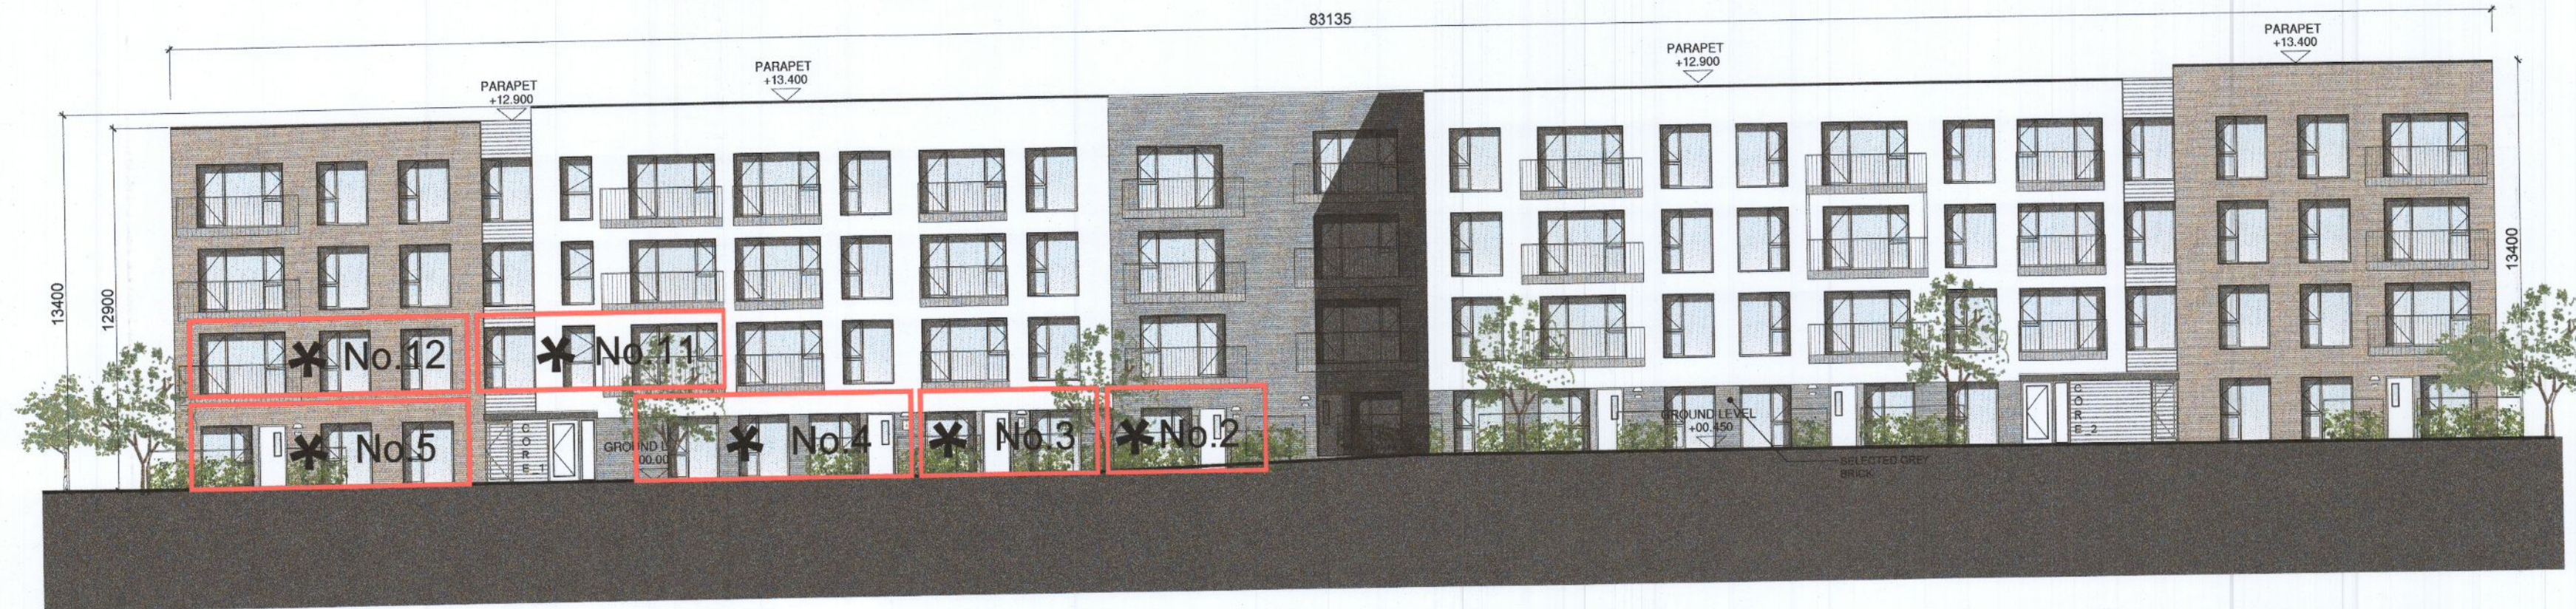

1-BLOCK B - WEST ELEVATION



2-BLOCK 1 - NORTH ELEVATION

3-BLOCK 1 - SOUTH ELEVATION



4-BLOCK 1 - EAST ELEVATION

BLOCK 1 - PART V UNITS			
NO.	UNIT NO.	TYPE	AREA
1	121	ONE BED	50.58 sq.m
2	122	TWO BED	80.30 sq.m
3	123	ONE BED	49.80 sq.m
4	124	TWO BED	79.10 sq.m
5	125	TWO BED	78.64 sq.m
6	126	ONE BED	47.75 sq.m
7	127	TWO BED (3 pers.)	70.76 sq.m
8	128	TWO BED	91.90 sq.m
9	129	TWO BED	79.40 sq.m
10	130	ONE BED	50.58 sq.m
11	134	TWO BED (3 pers.)	70.76 sq.m
12	135	TWO BED	78.64 sq.m
13	136	ONE BED	47.75 sq.m
14	137	TWO BED (3 pers.)	70.76 sq.m
15	138	TWO BED	91.90 sq.m
	TOTAL AREA		1038.62 sq.m

**OVERALL TOTAL:
5 NO. ONE BEDS
3 NO. TWO BEDS (3 PERSON)
7 NO. TWO BEDS (4 PERSON)
15 UNITS**

NOTES:

DO NOT SCALE FROM DRAWINGS. WORK TO FIGURED DIMENSIONS ONLY. ARCHITECT TO BE NOTIFIED OF ALL DISCREPANCIES.

PLANNING APPLICATION

REVISIONS		
DATE	DESCRIPTION	No.

<p>M^C CROSSAN O'ROURKE MANNING ARCHITECTS</p>	PROJECT TITLE:	CLONBURRIS T3	DATE:	Nov'22	DRAWN BY:	PK
	DRAWING TITLE:	PART V	SCALE:	1:200 @ A1	REVISION:	
		BLOCK 1 - ELEVATIONS	JOB NO.:	22005	DRAWING NO.:	PL401
	<small>1 Grantham Street, Dublin 8, D08 A49Y, Ireland Tel: 01-4788700 Fax: 01-4788711 E-Mail: arch@mcoorm.com</small>					