


ADDITIONAL FLOOR AREA: 



CLIENT HEALY CHEMICALS IRELAND LTD.		DRAWING PROPOSED NEW FIRST FLOOR PLAN		SCALE 1:100(1:200 A3)
PROJECT ENTRANCE LOBBY NEW INTERMEDIATE FLOOR AND INTERNAL ALTERATIONS		PROJECT NO. 21-300		DWG NO. 21-300-P11C
SITE HCY HOUSE SECOND AVENUE, COOKSTOWN ESTATE, TALLAGHT, DUBLIN 24		PROJECT PHASE PLANNING		PLOT DATE 01-12-22

This drawing is Copyright. Figured dimensions ONLY to be taken from Drawing. All dimensions to be checked on site. Architect to be informed immediately of any discrepancies before work commences on site.

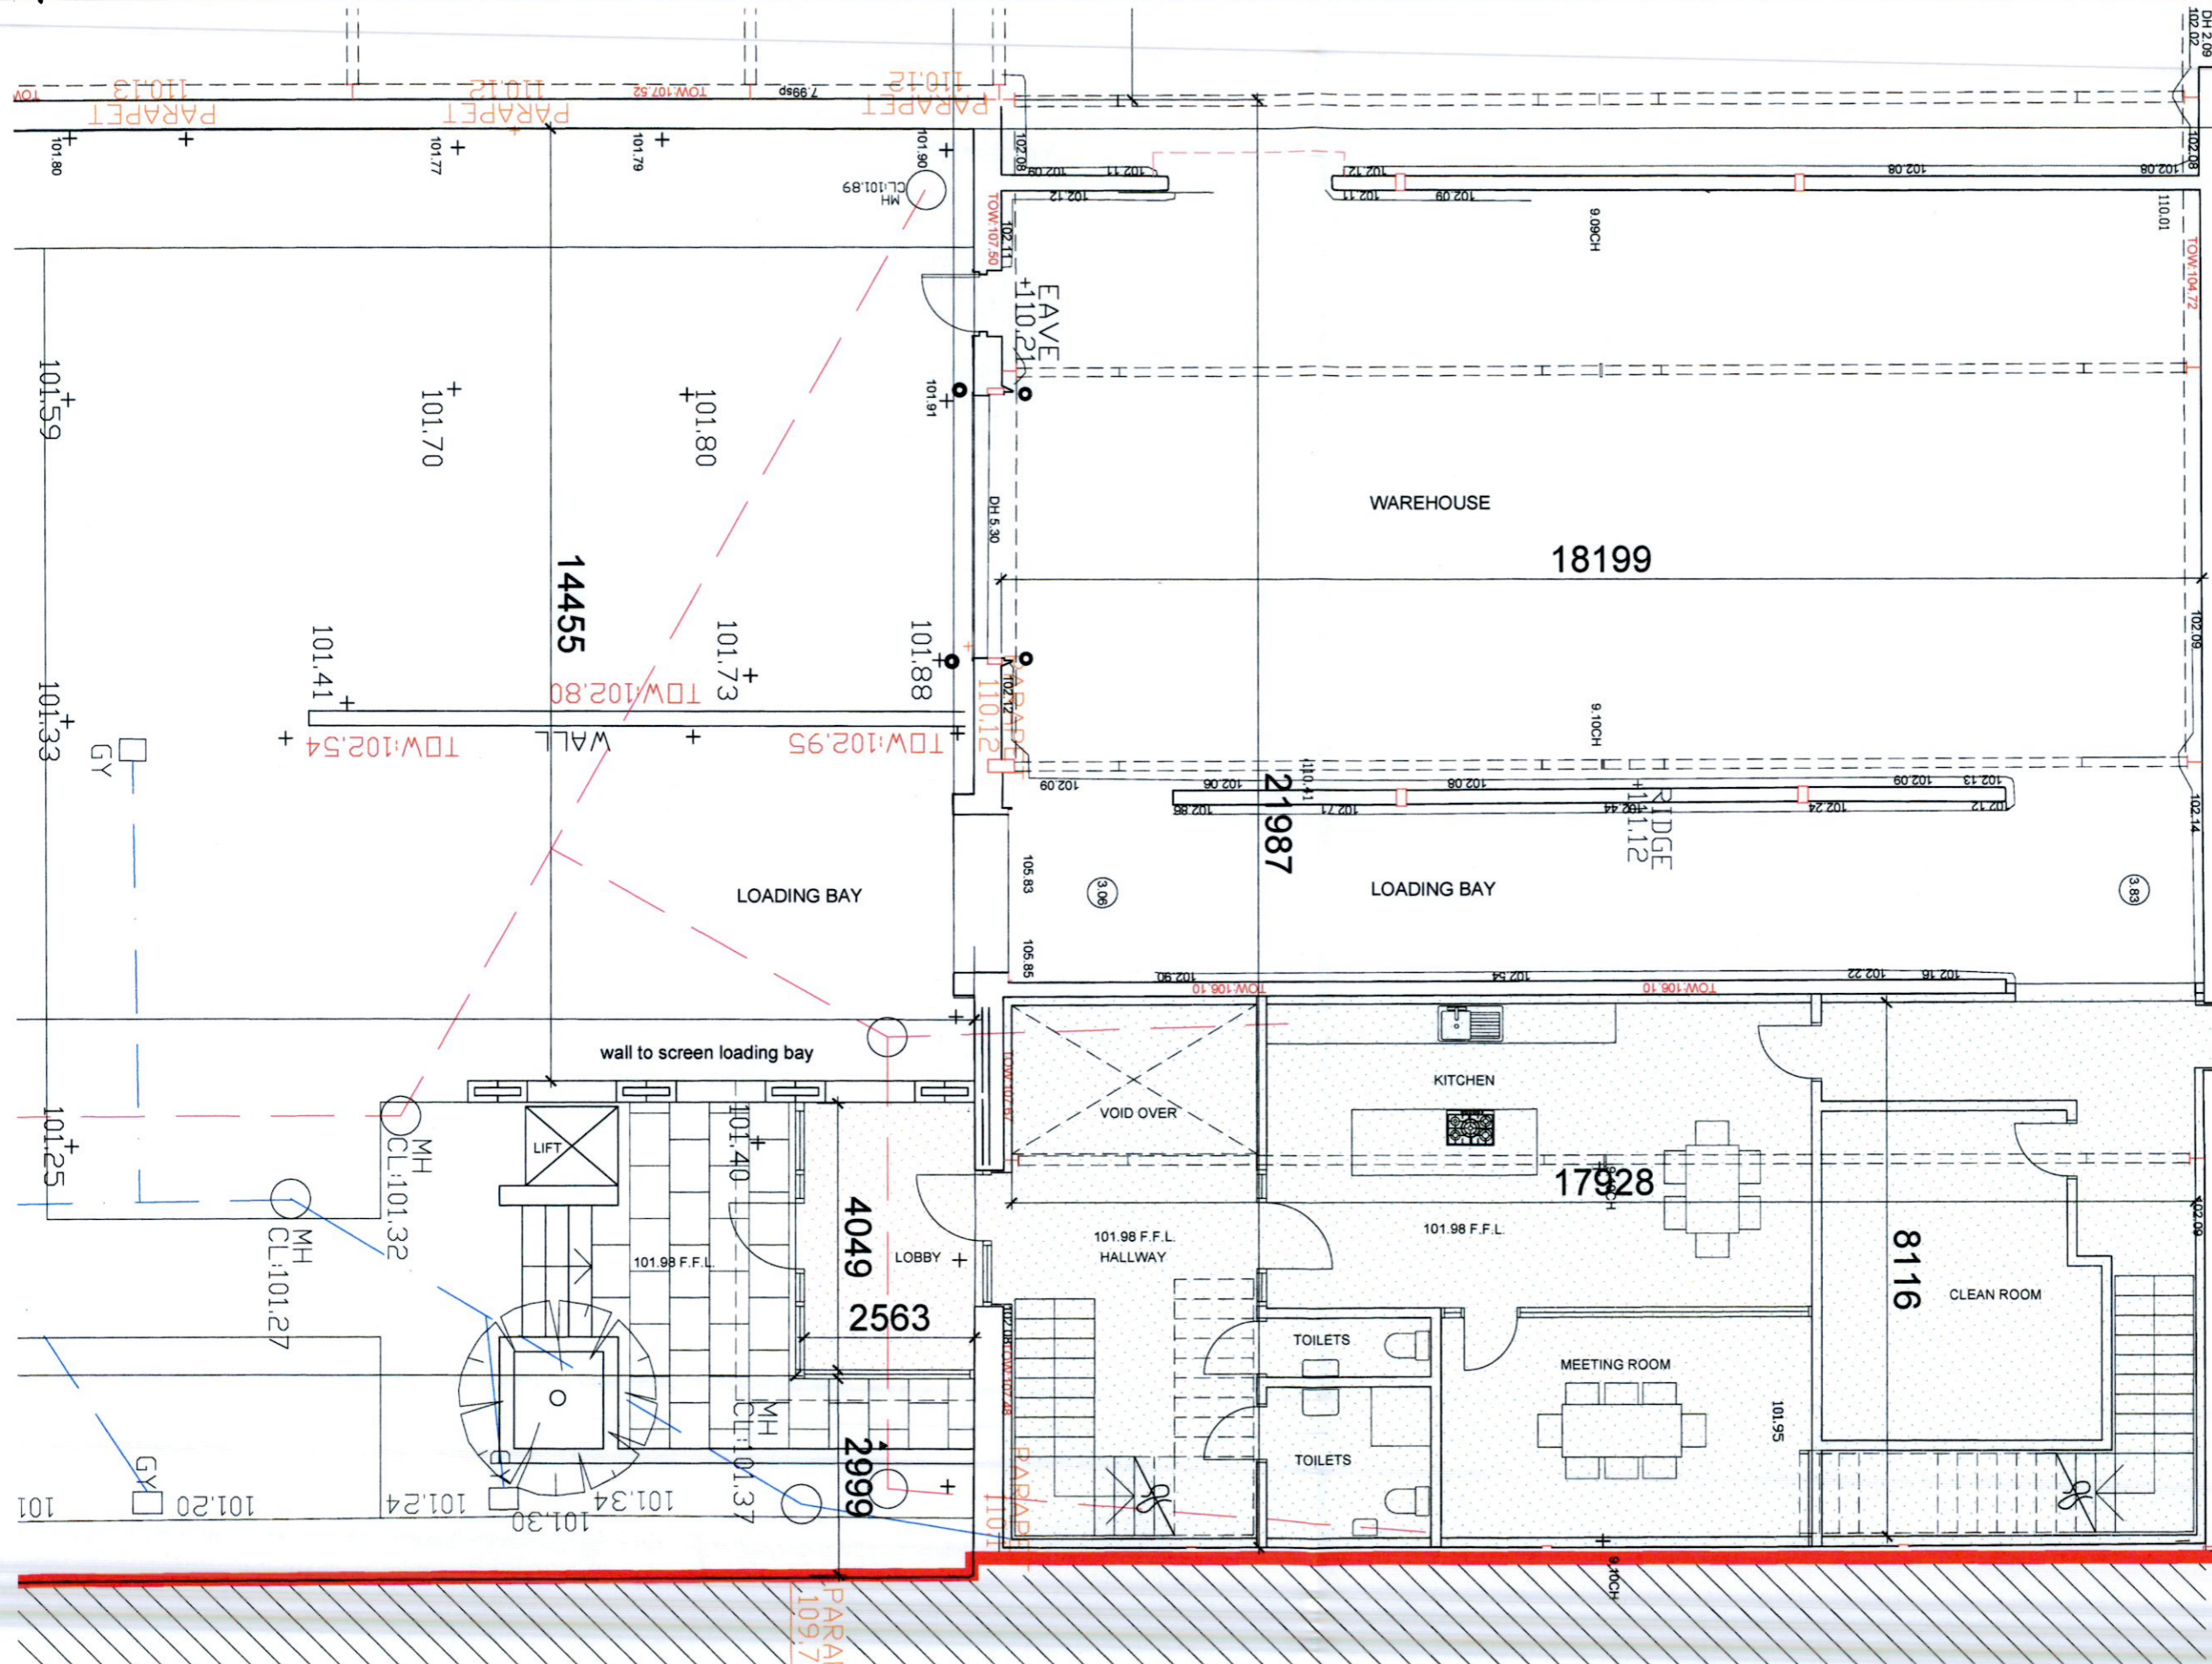



PARAPET 115.05
PARAPET 115.03



01-12-22
24-02-23
18-02-22
ADDITIONAL INFORMATION TO SDOCC
PLANNING APPLICATION TO SDOCC
PRELIMINARY ISSUE

DIAMOND ARCHITECTS 83 The Bracken, Marina Village, Greystones, Co. Wicklow Ph: 01 5039627 M: 086 811 5224 email: www@diamondarchitects.com		
CLIENT HEALY CHEMICALS IRELAND LTD.	DRAWING PROPOSED GROUND FLOOR PLAN	SCALE 1:50(1:100 A3)
PROJECT ENTRANCE LOBBY NEW INTERMEDIATE FLOOR AND INTERNAL ALTERATIONS	PROJECT NO. 21-300	DWG NO. 21-300-P15C
SITE HCL HOUSE, SECOND AVENUE, COOKSTOWN INDUSTRIAL ESTATE, TALLAGHT, CO. DUBLIN	PROJECT PHASE PLANNING	PLT DATE 01-12-22

This drawing is Copyright. Figured dimensions ONLY to be taken from Drawing. All dimensions to be checked on site. Architect to be informed immediately of any discrepancies before work commences on site.

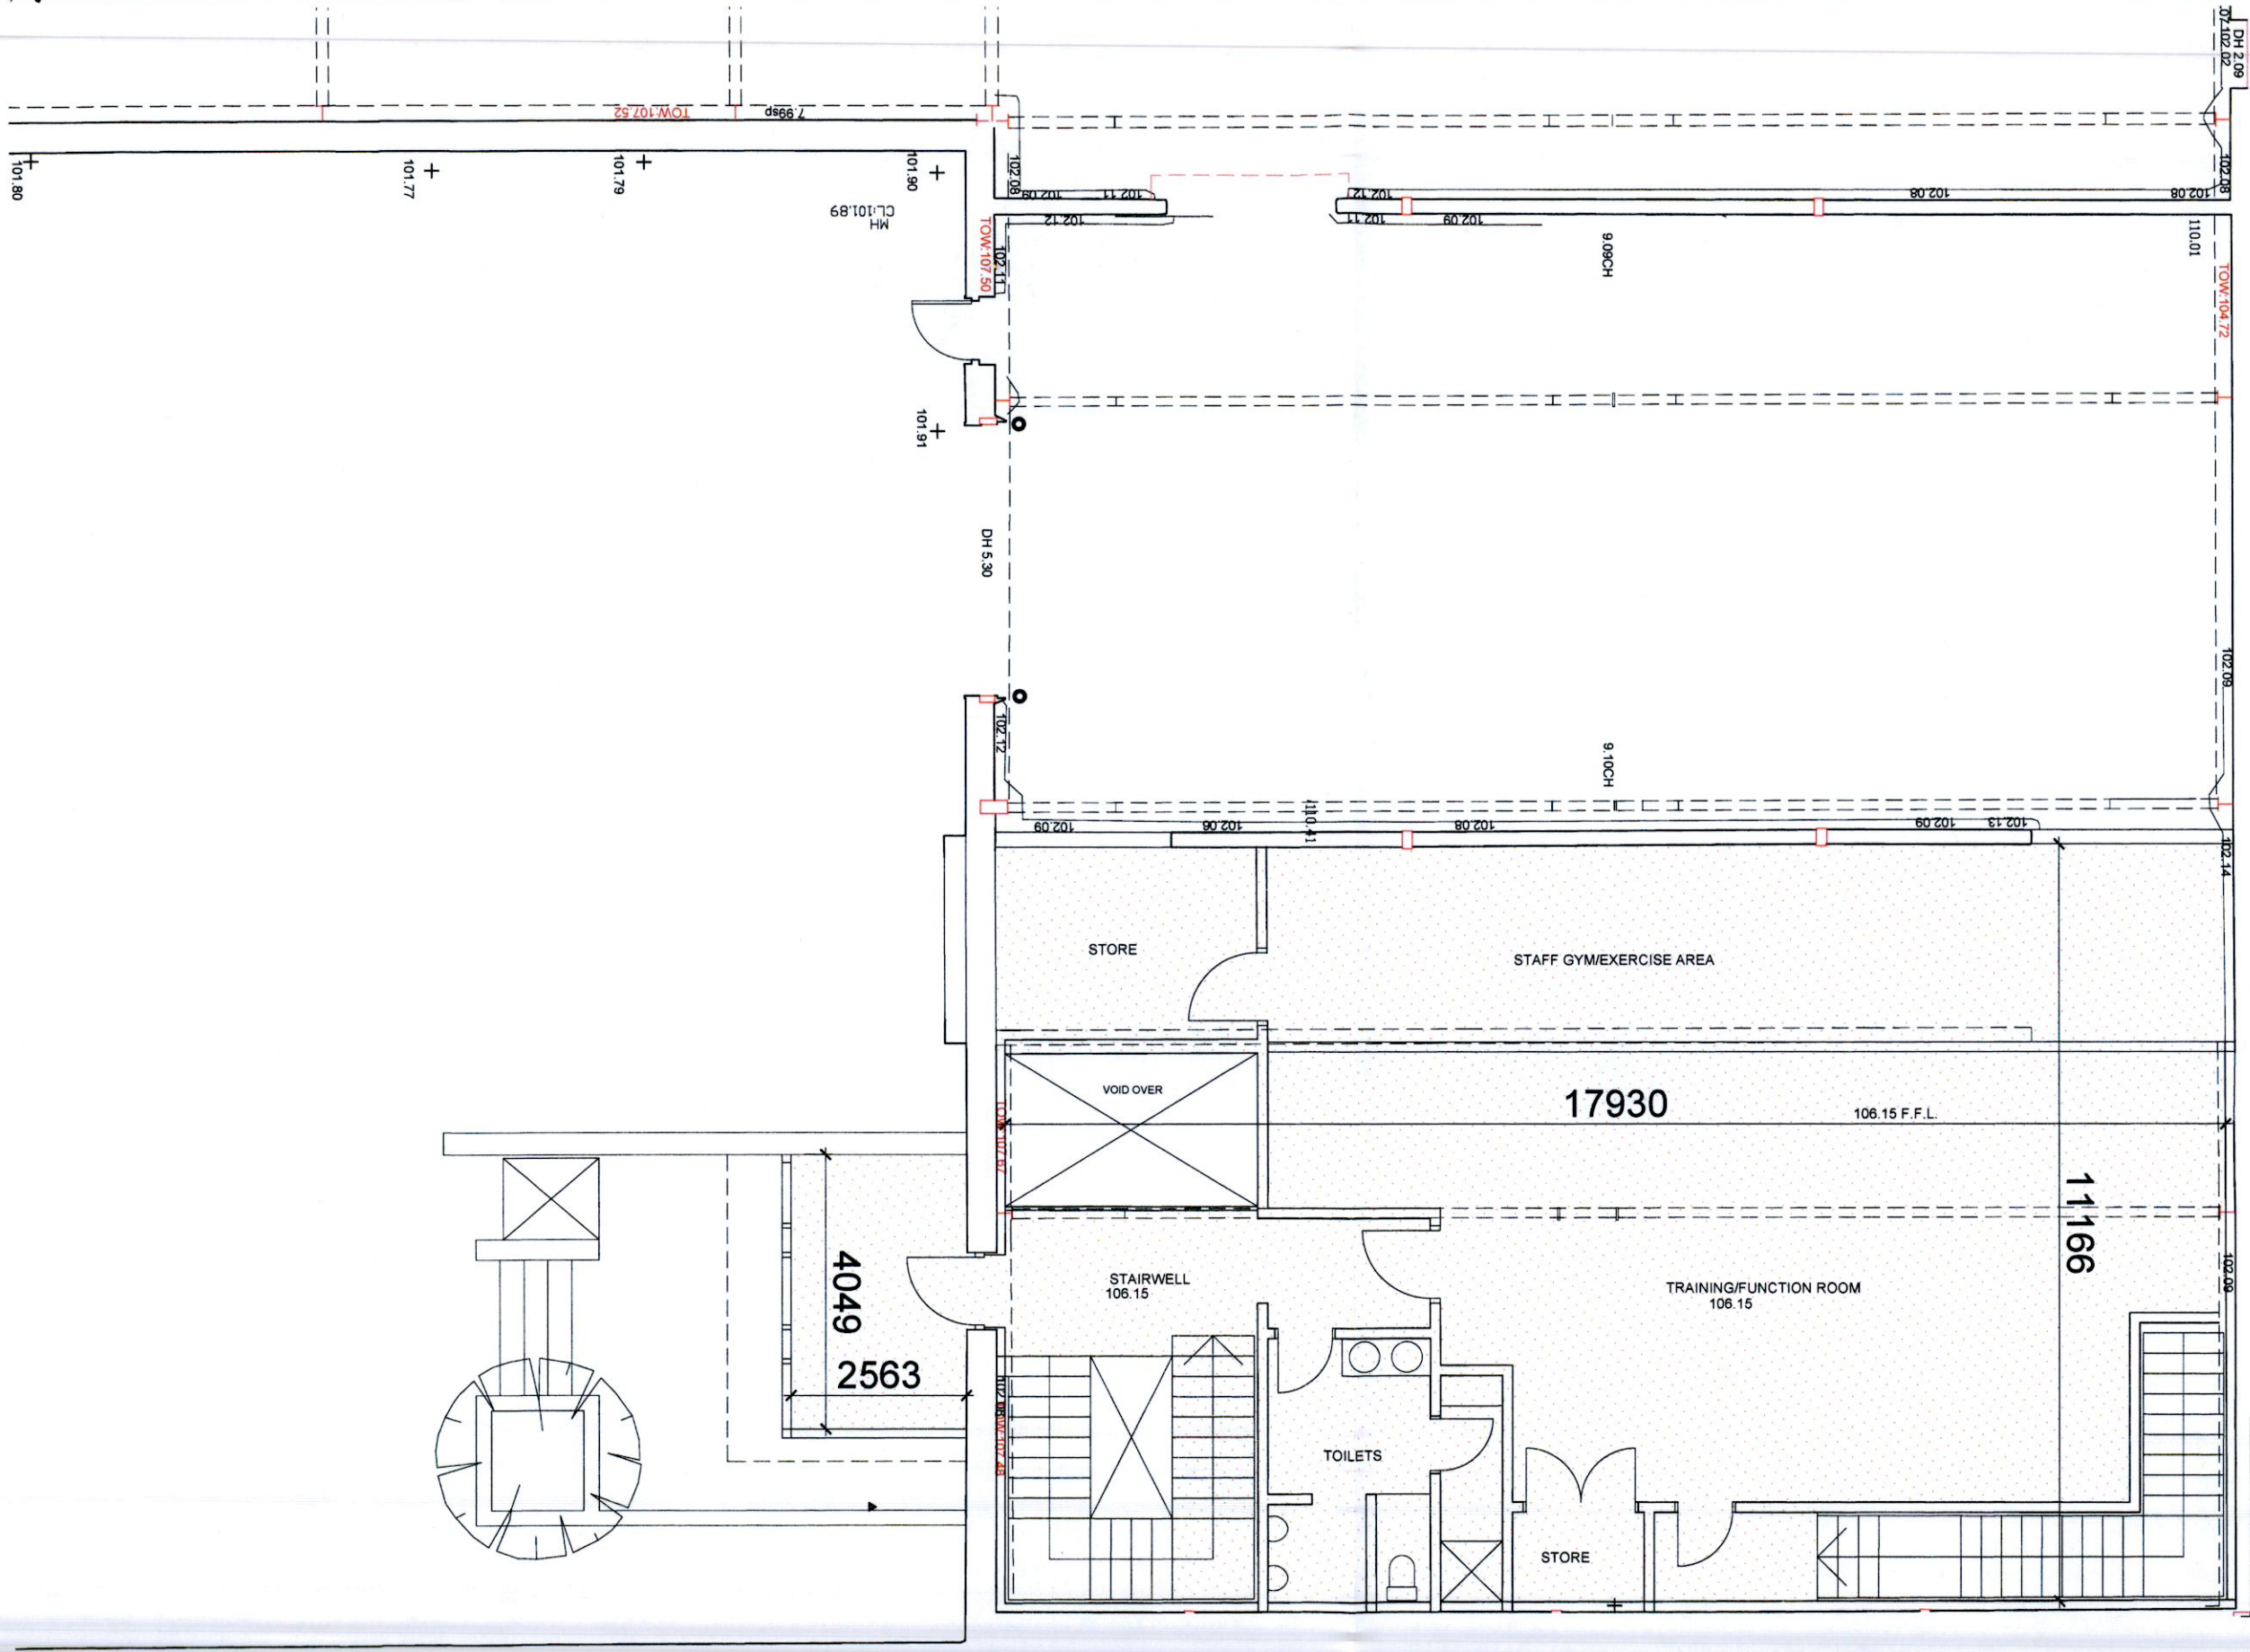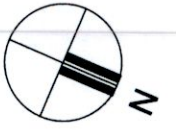

CLIENT HEALY CHEMICALS IRELAND LTD.	DRAWING PROPOSED NEW FIRST FLOOR PLAN	SCALE 1:50(1:100 A3)
PROJECT ENTRANCE LOBBY NEW INTERMEDIATE FLOOR AND INTERNAL ALTERATIONS.	PROJECT NO. 21-300	DWG NO. 21-300-P16C
DATE 01-12-22	PROJECT PHASE PLANNING	PLG DATE 01-12-22