


GENERAL NOTES


THIS DRAWING TO BE READ IN CONJUNCTION WITH ARCHITECT'S DRAWINGS, CONSULTANT ENGINEERS DRAWINGS AND SPECIFICATIONS, AND LANDSCAPE ARCHITECT'S DRAWINGS AND SPECIFICATIONS.

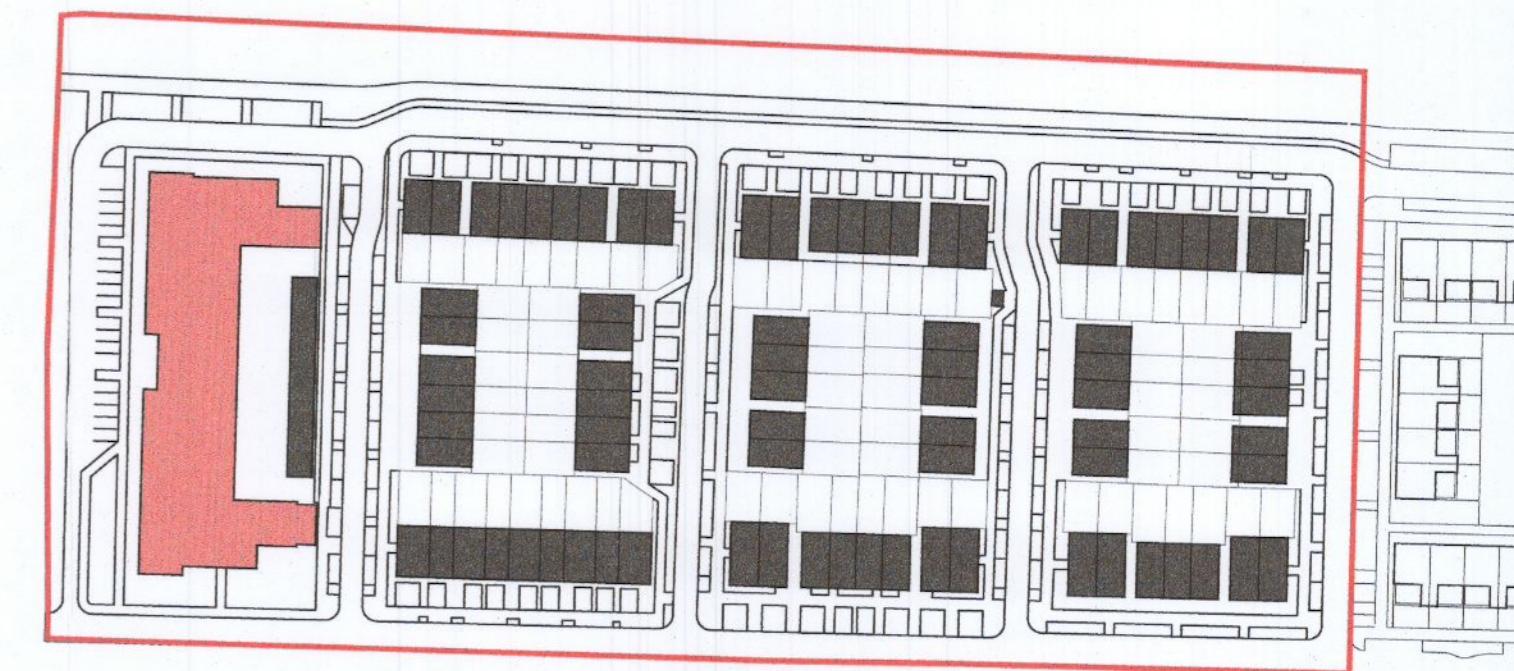


KEY SITE PLAN  
NTS

ACCOMMODATION UNITS

APARTMENT BLOCK B		76 no.
1Bed	n.26	34 %
2+1Bed	n.07	9 %
2Bed	n.43	57 %
3Bed	n.00	
Dual aspect	n.31	41 %

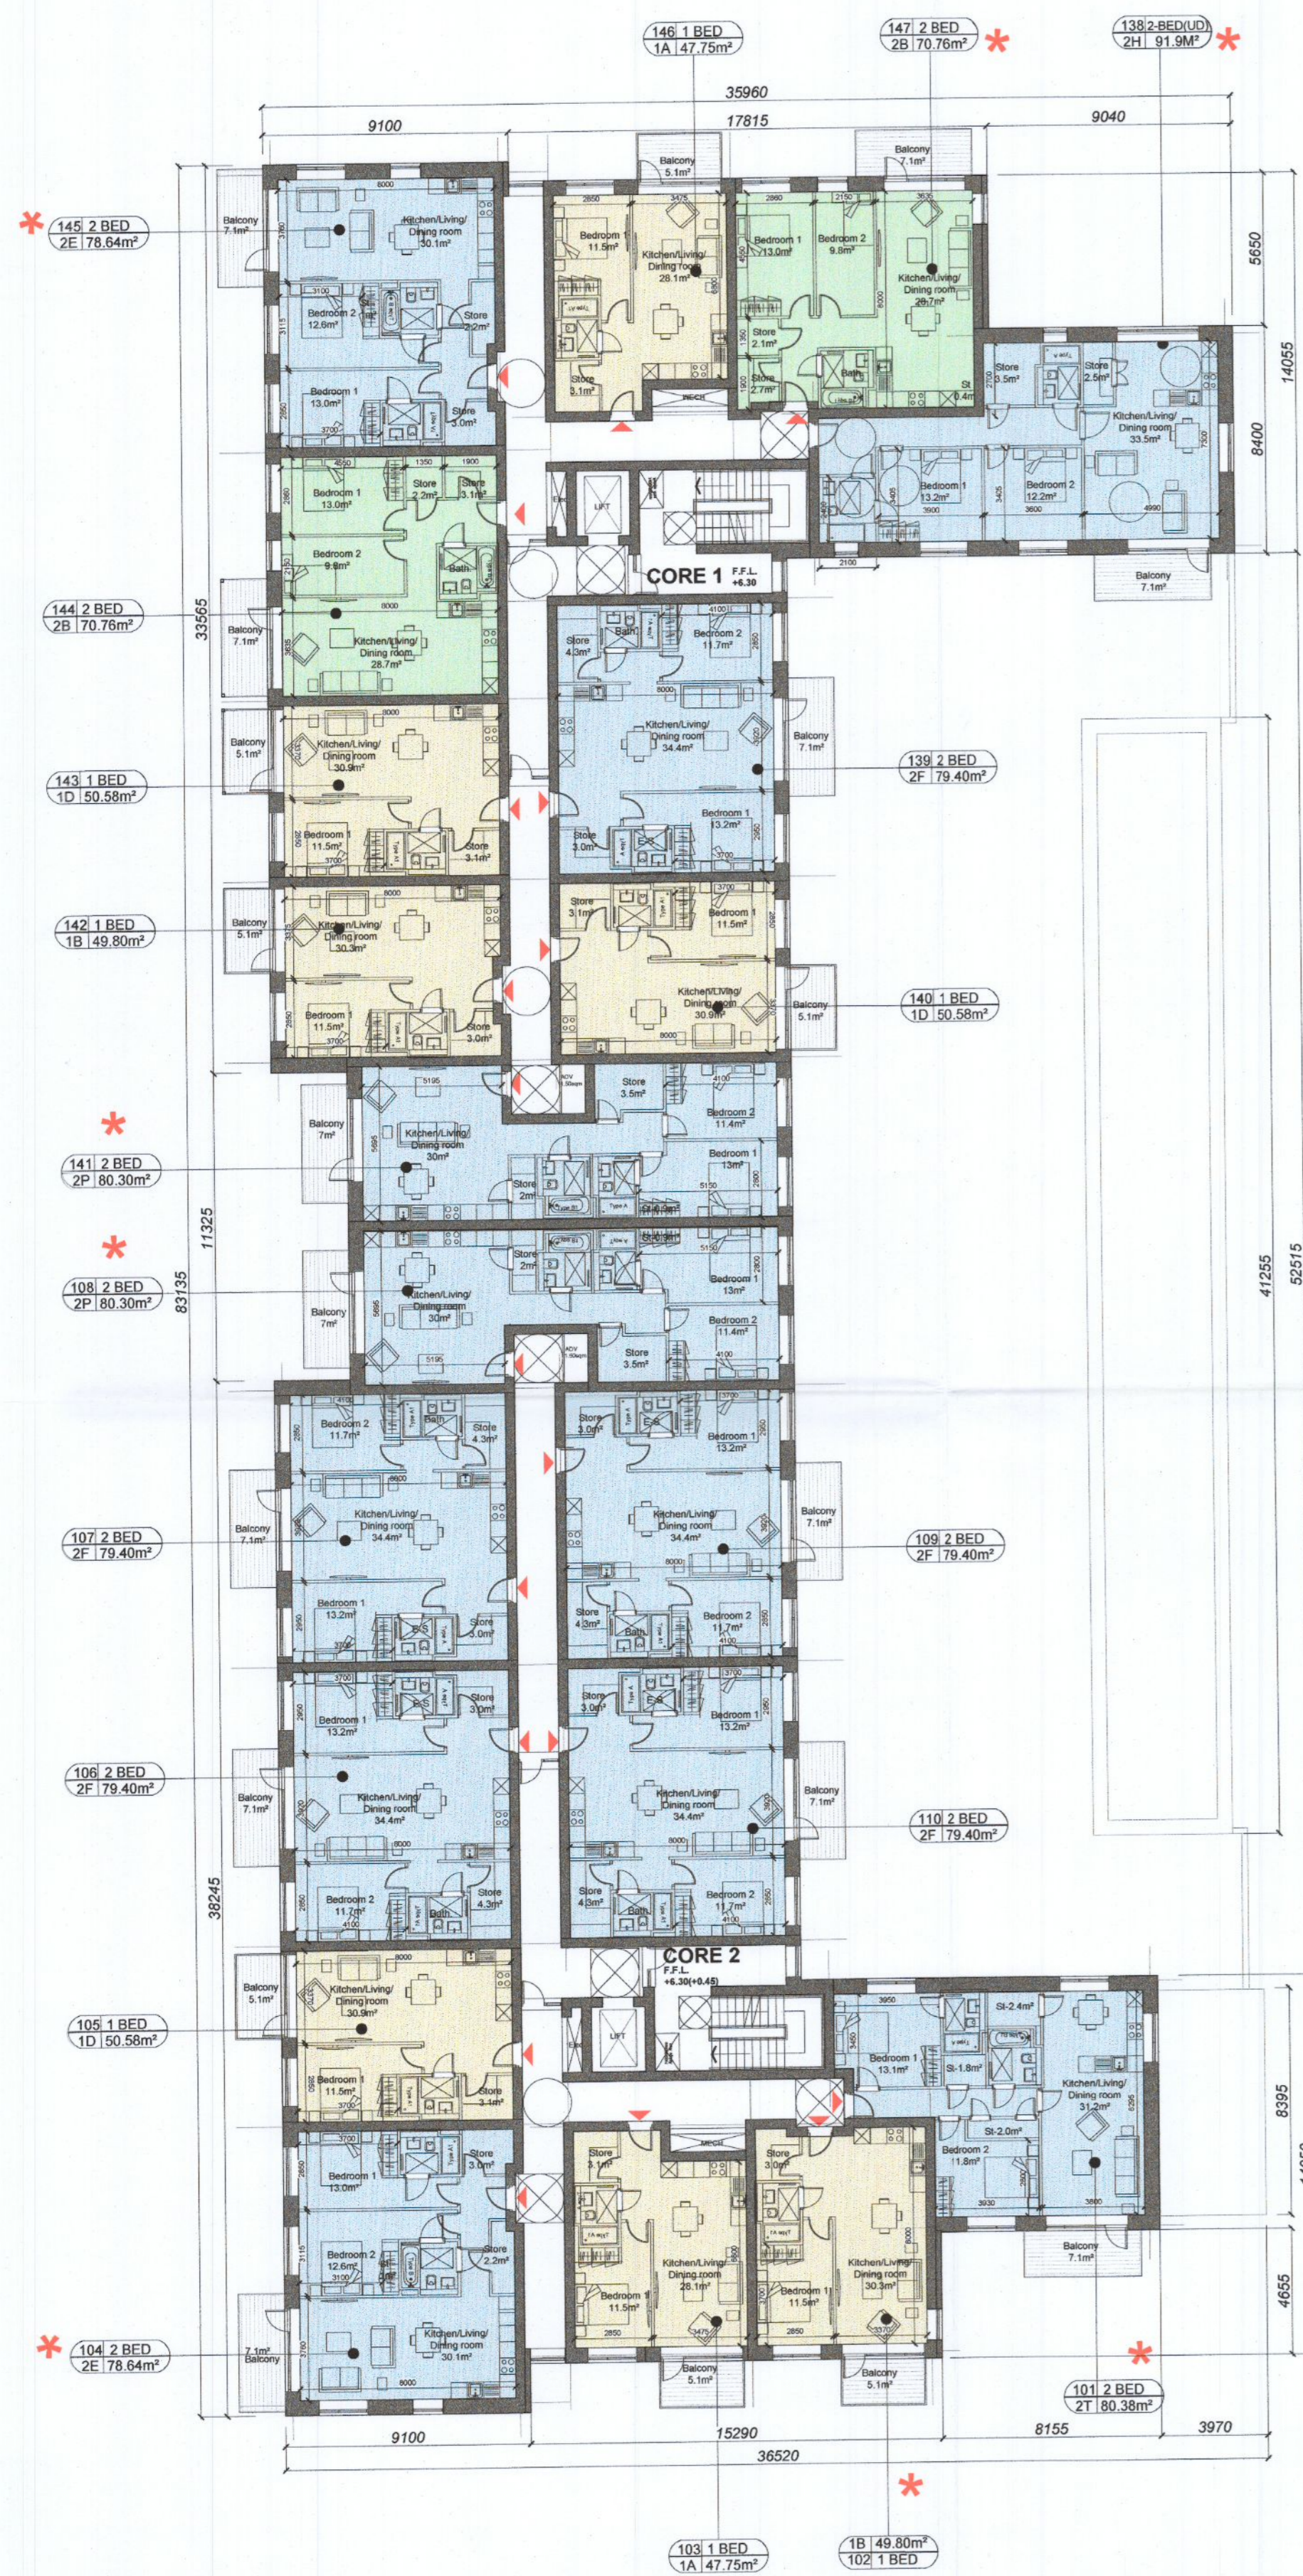

BLOCK 1- SECOND FLOOR PLAN  
1:200@A1

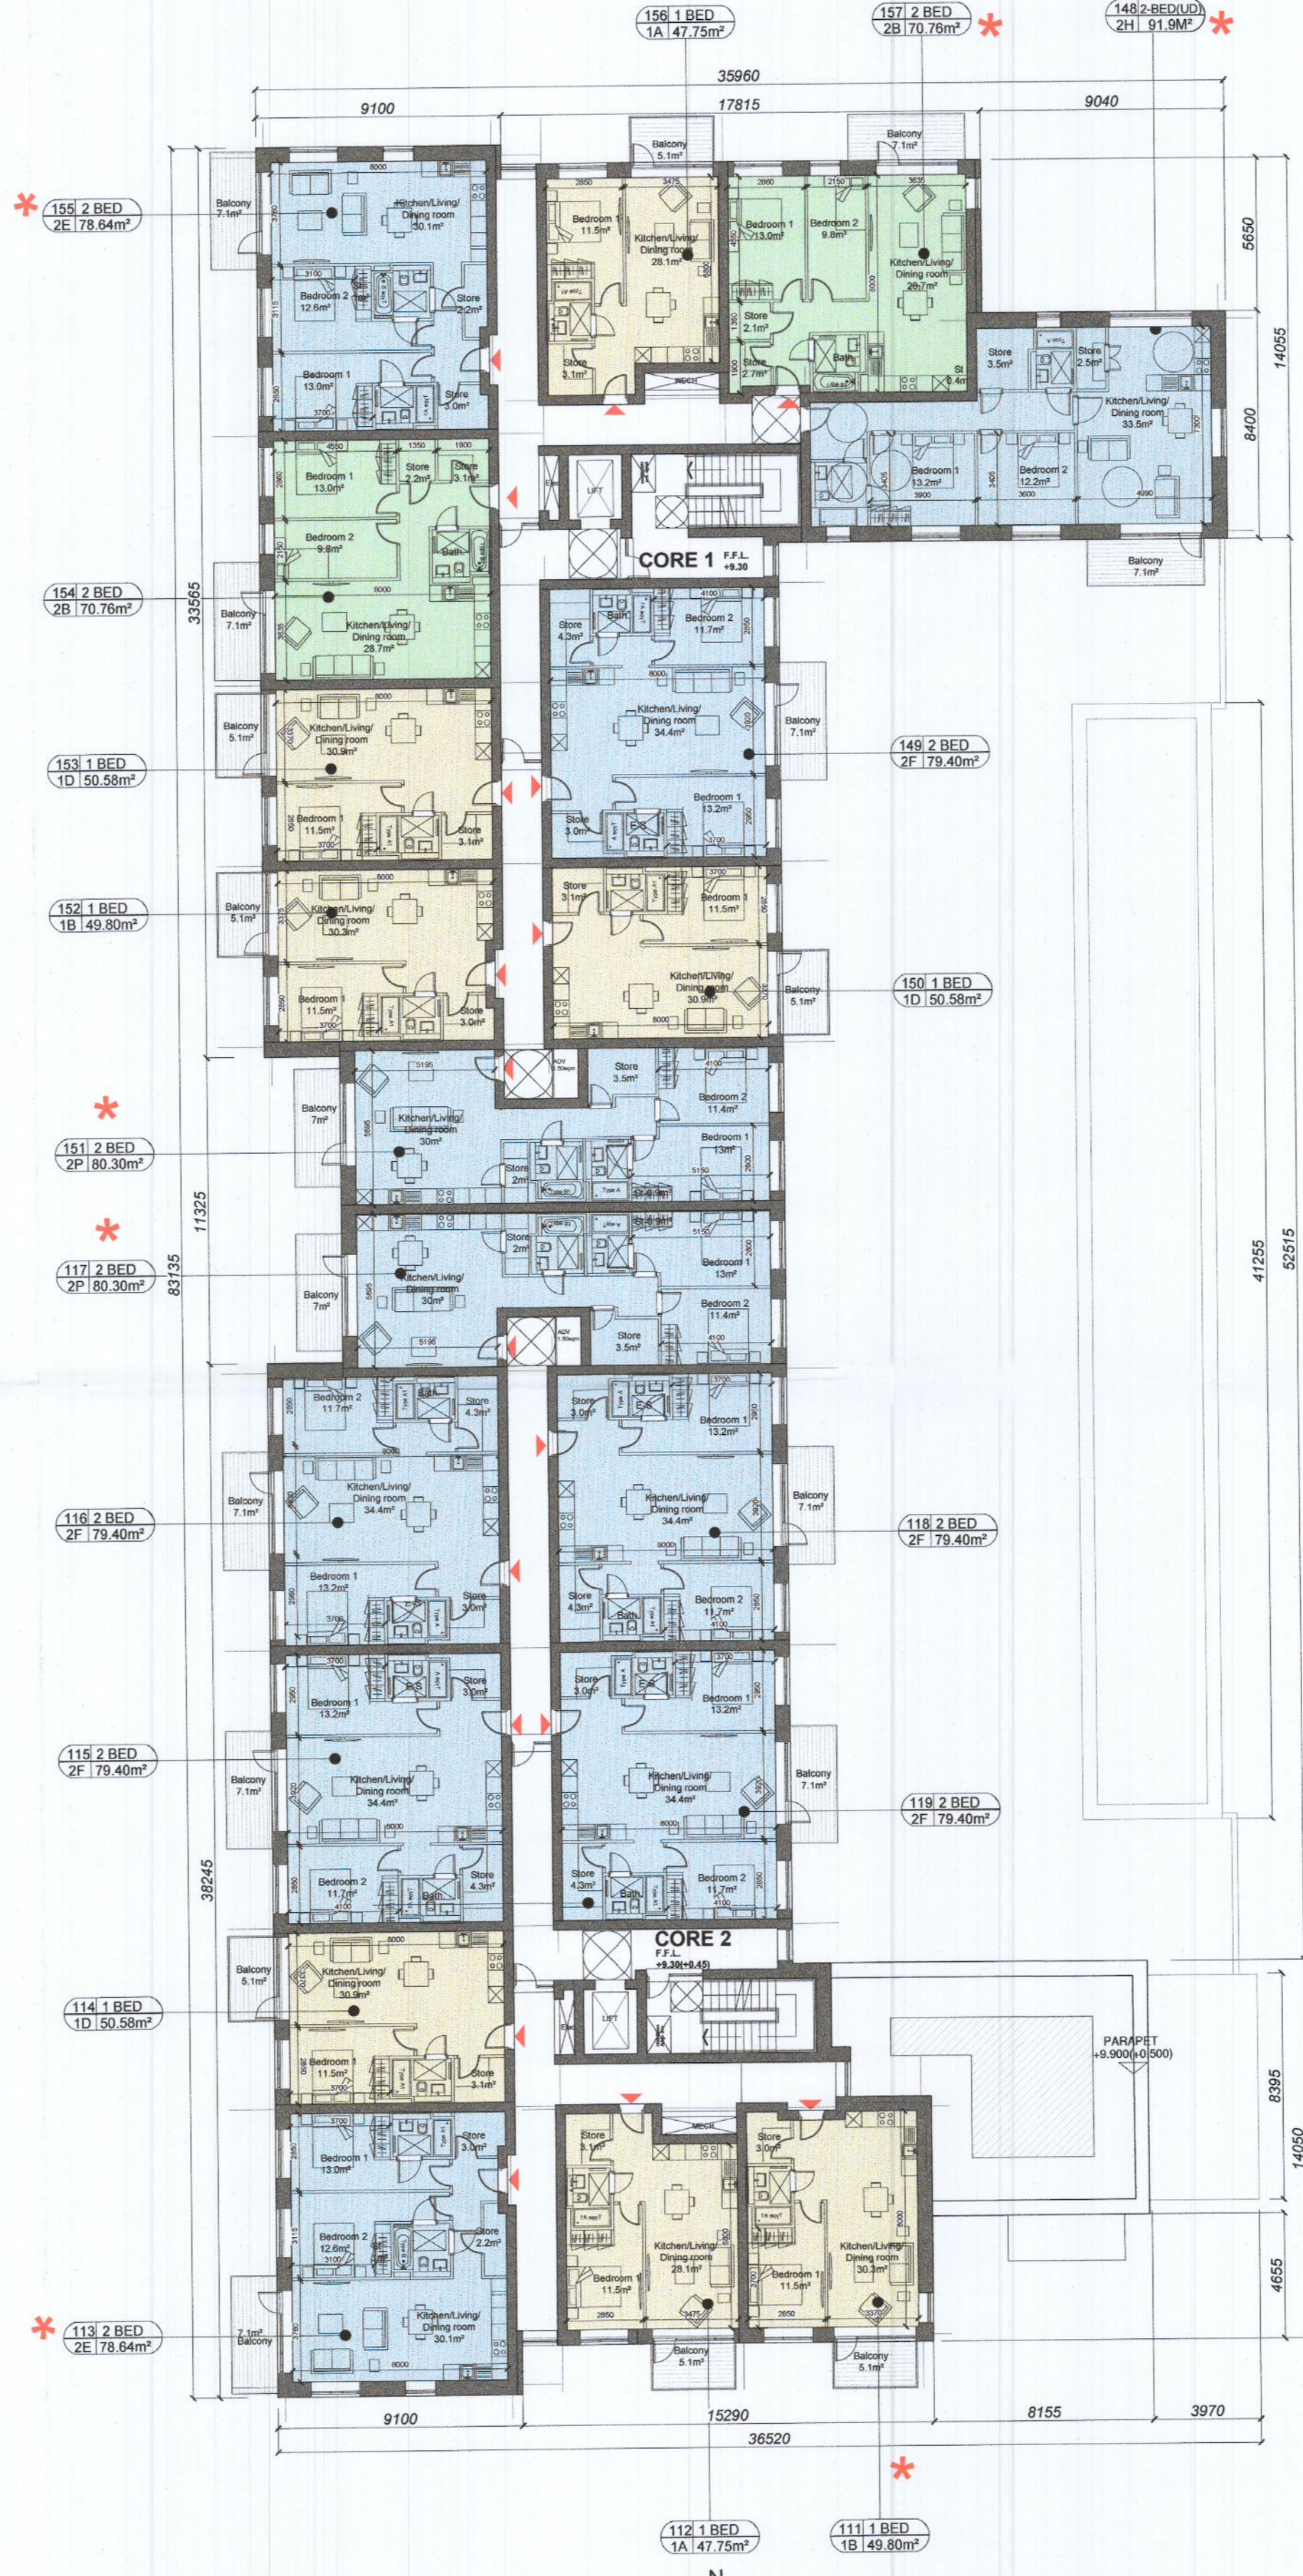

BLOCK 1- THIRD FLOOR PLAN  
1:200@A1

NOTES:

DO NOT SCALE FROM DRAWINGS. WORK TO FIGURED DIMENSIONS ONLY. ARCHITECT TO BE NOTIFIED OF ALL DISCREPANCIES.

PLANNING APPLICATION

REVISIONS		
DATE	DESCRIPTION	No.

<p>MFCROSSAN O'Rourke MANNING ARCHITECTS</p>	PROJECT TITLE: CLONBURRIS T3	DATE: Nov22	DRAWN BY: SPW/PK
	DRAWING TITLE: BLOCK 1 SECOND & THIRD FLOOR PLAN	SCALE: 1:200 @ A1	REVISION:
	JOB NO: 22005	DRAWING NO: PL201	
	<small>1 Grantham Street, Dublin 8, D08 A467, Ireland Tel: 01-4798700 Fax: 01-4788711 E-Mail: arch@mcorm.com</small>		