



Proposed Side sectional (West) Elevation
Scale 1:100

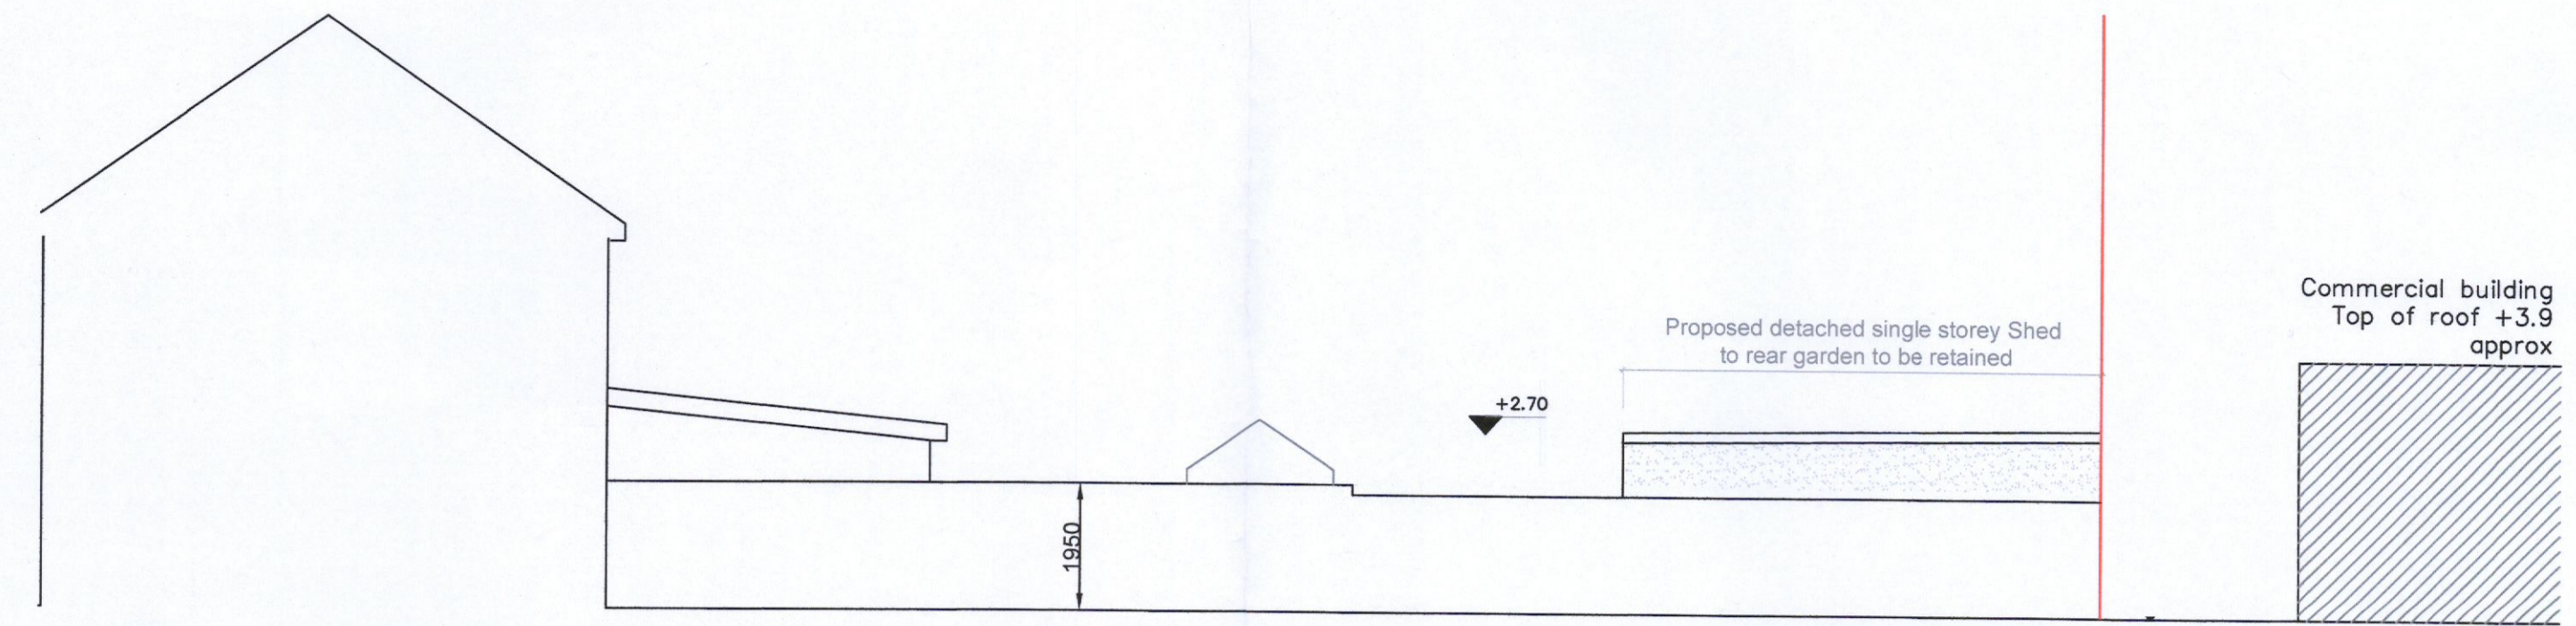

Proposed Side sectional (East) Elevation
Scale 1:100

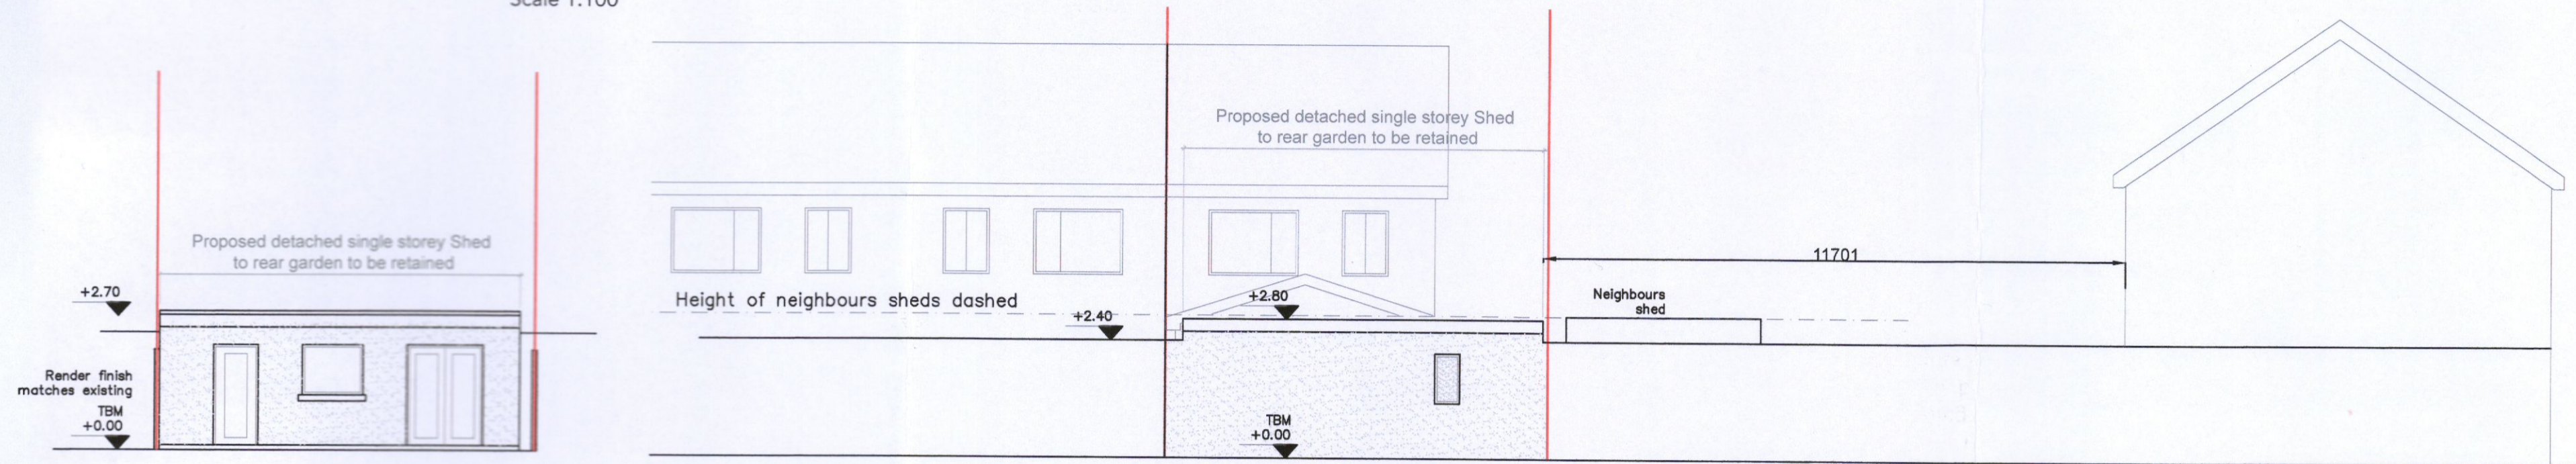

Proposed Front (North) Elevation
Shed
Scale 1:100

Proposed Rear (South) Elevation
Shed
Scale 1:100

CLARIFICATION OF ADDITIONAL INFORMATION

REF: SD22B/0079

SATISFIES CONDITION 1 & 2



Fig 2. Site View North




Proposed Site Plan
Scale 1:200

Please refer to Environmental engineers drawings & report for detail on soakaway

Please refer to Environmental engineers drawings & report for detail on soakaway

Please refer to Surveyors drawings for detail on levels, boundary, roof heights ect.

Please refer to Surveyors drawings for detail on levels, boundary, roof heights ect.

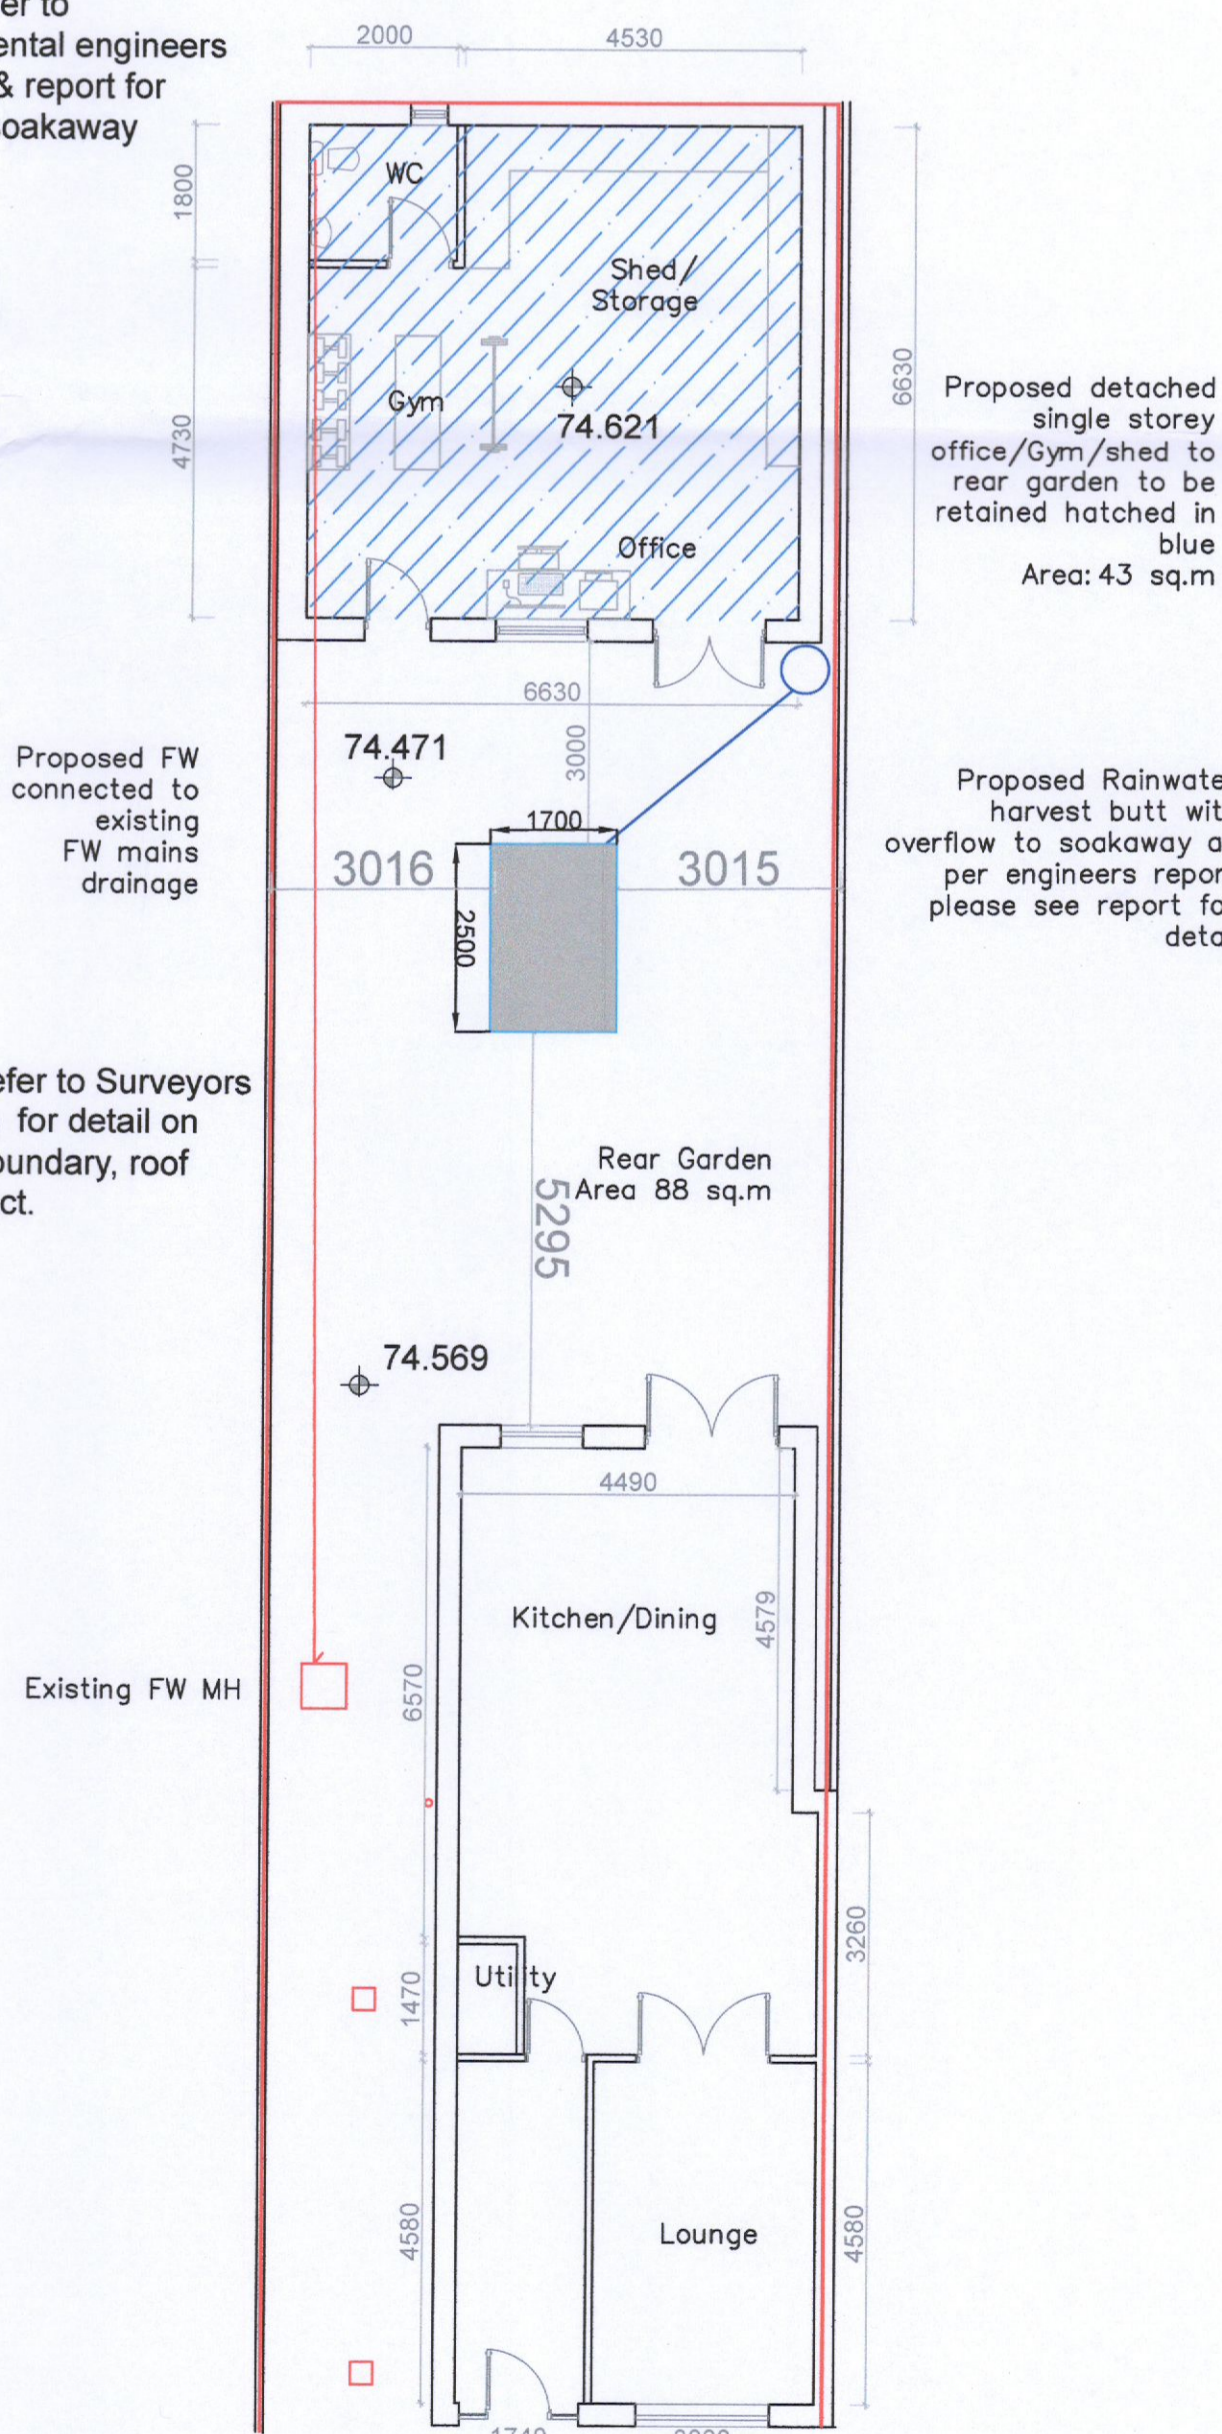

Proposed Ground Floor Plan layout
Scale 1:100

Proposed detached single storey office/Gym/shed to rear garden to be retained hatched in blue Area: 43 sq.m

Proposed Rainwater harvest butt with overflow to soakaway as per engineers report please see report for detail



Existing Contiguous Front (North) Elevation
Scale 1:200

FURTHER INFORMATION

CLIENT
ANTHONY STERIO

PROJECT
RETENTION PERMISSION FOR SINGLE STOREY DETACHED SHED/OFFICE/GYM TO REAR OF EXISTING HOUSE

SCALE: 1:100, 1:200 DATE: 10.02.2022

CHECKED: AD DRAWN: SN

2284-A Sterio Drg.no: 2284/PLN/01

Address

23 CHURCH VIEW, GABRALTAR, DUBLIN 22

DRAWING NUMBER REVISION

PLAN-01 00

JEA Park House, Ballisk Court, Donabate, Co. Dublin, P. 01-8958551 E.info@jearchitecture.ie Architecture www.jearchitecture.ie

