



TYPE F2 GROUND FLOOR PLAN 52.9m² OA 105.8m² / 1125 sq ft
 TYPE F1 GROUND FLOOR PLAN 52.9m² OA 105.8m² / 1125 sq ft
 TYPE F1 GROUND FLOOR PLAN 52.9m² OA 105.8m² / 1125 sq ft
 TYPE F1 GROUND FLOOR PLAN 52.9m² OA 105.8m² / 1125 sq ft
 TYPE F2 GROUND FLOOR PLAN 52.9m² OA 105.8m² / 1125 sq ft



FRONT ELEVATION 28018

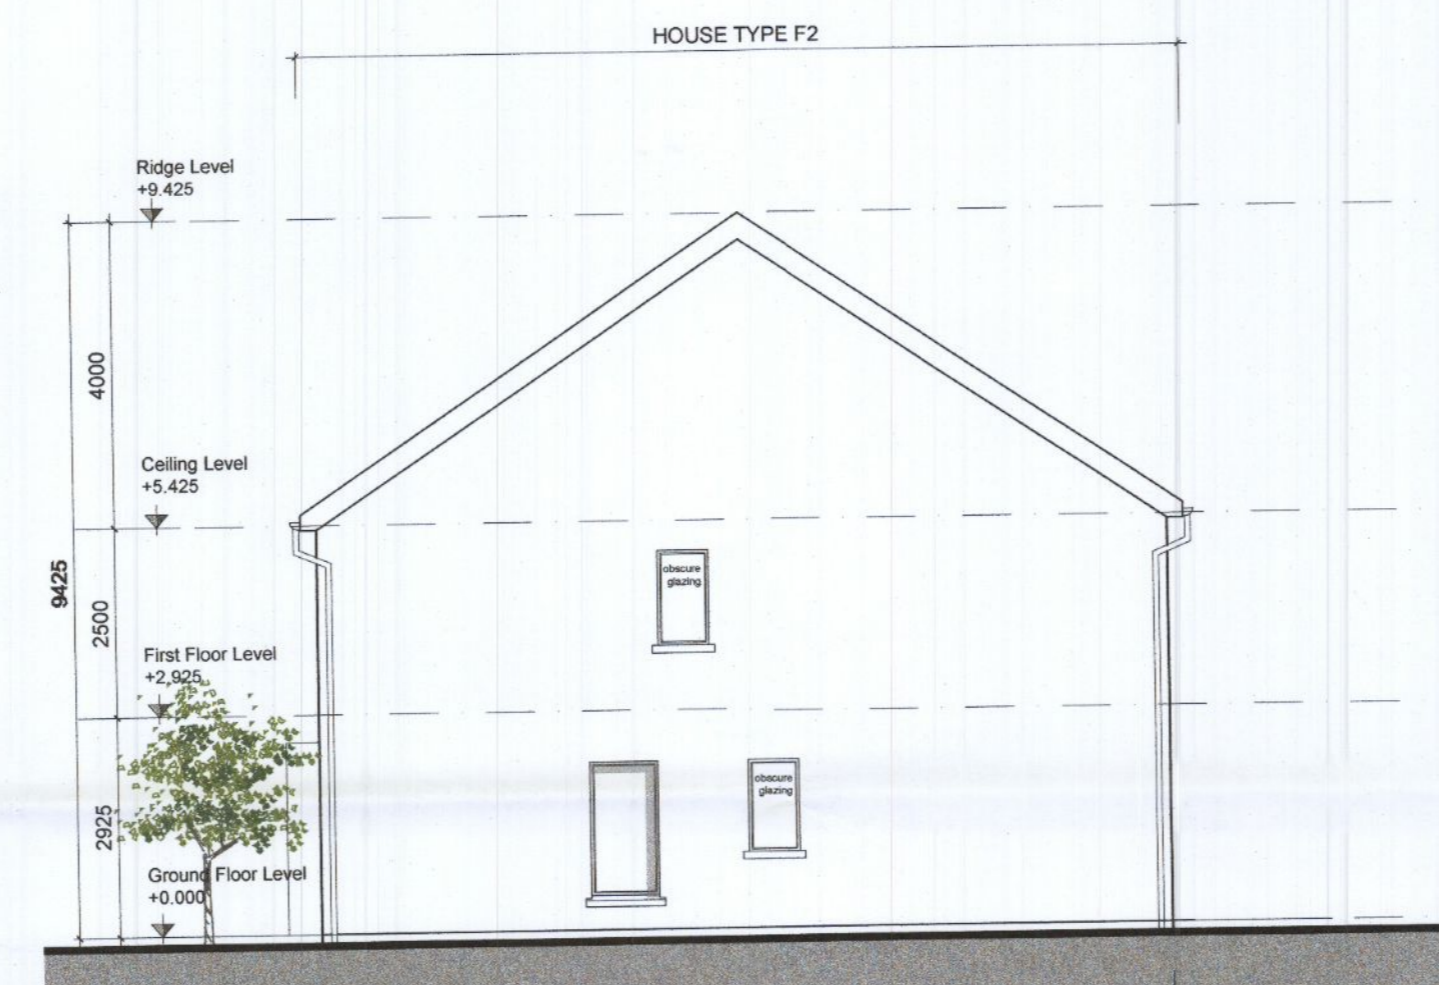


SIDE ELEVATION 11250

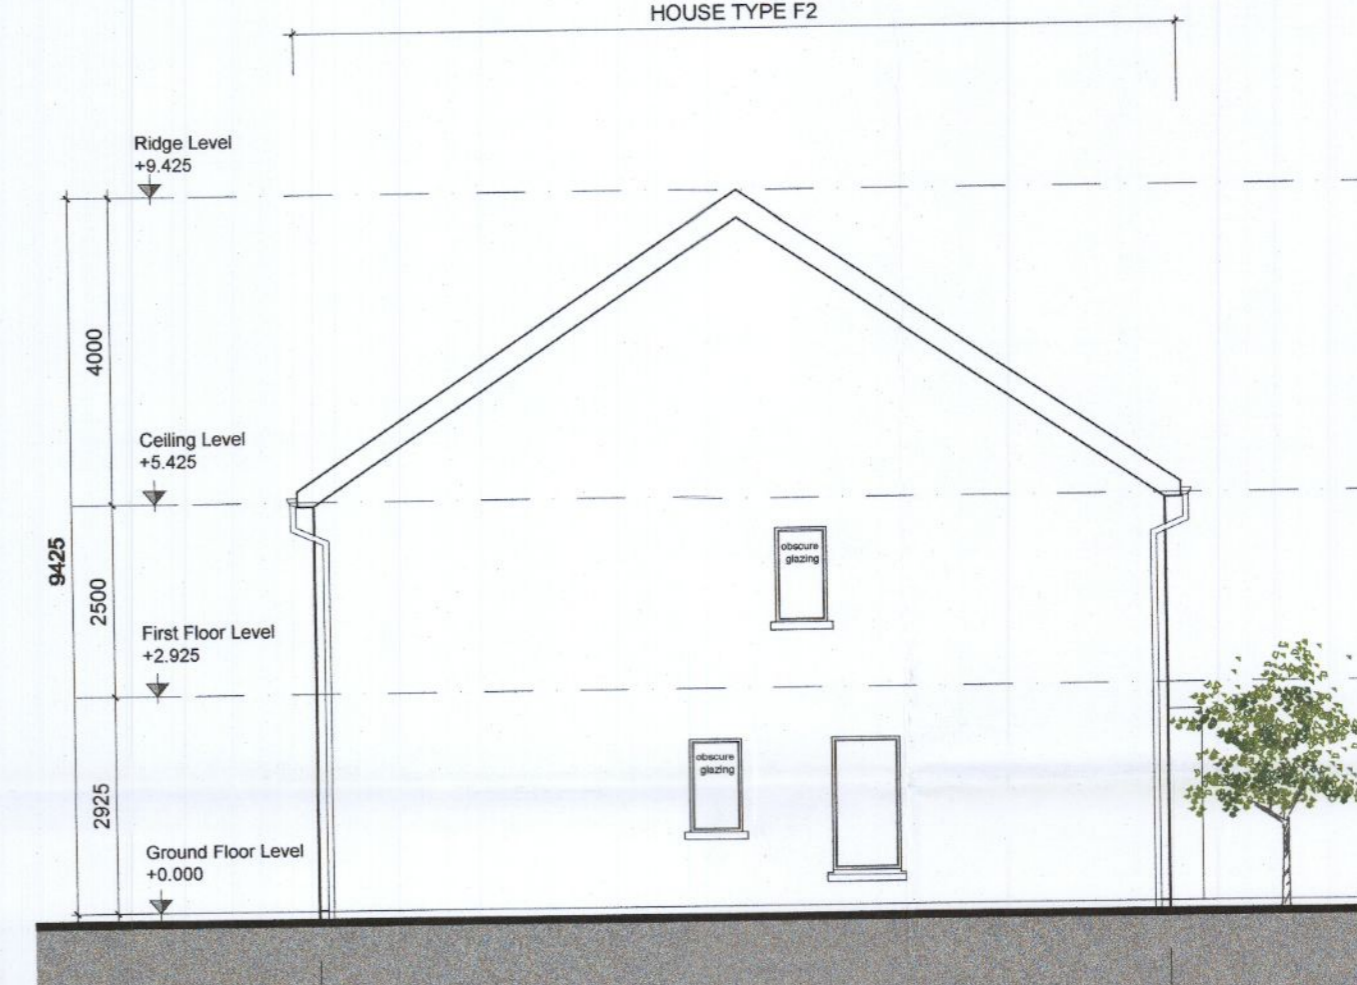

SIDE ELEVATION 11250




REAR ELEVATION 28017

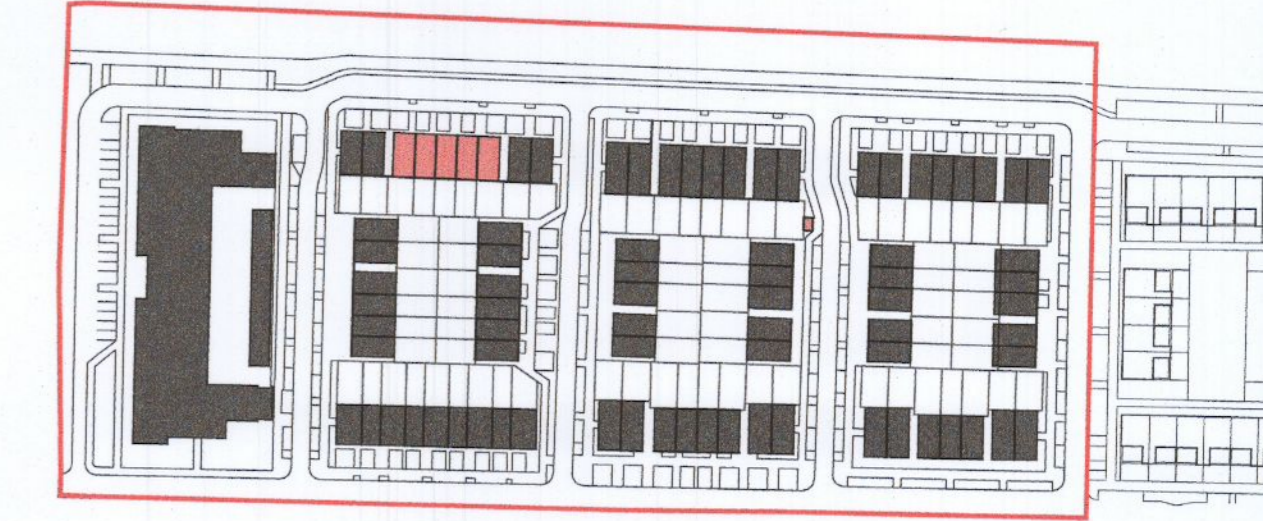

KEY PLAN - NTS

GENERAL NOTES

THIS DRAWING TO BE READ IN CONJUNCTION WITH ARCHITECT'S DRAWINGS, CONSULTANT ENGINEER'S DRAWINGS AND SPECIFICATIONS & LANDSCAPE ARCHITECT'S DRAWINGS
 REFER TO ARCHITECT'S SITE PLAN PL009-014 FOR NORTH ORIENTATION AND LEVELS.
 LEVELS GIVEN ON HOUSE TYPE DRAWINGS ARE GIVEN TO A LOCAL ABSOLUTE ZERO LEVEL. FOR SPECIFIC LEVELS DEPENDING ON INDIVIDUAL UNIT LOCATION, REFER TO ARCHITECT'S CONTEXT SECTIONS AND ENGINEER'S DRAWINGS WHERE LEVELS ARE GIVEN IN RELATION TO LAND SURVEYOR'S BENCHMARK BASED ON MALIN HEAD DATUM LEVEL.
 NOTES ON FINISHES:
 PITCHED ROOF: TO BE FINISHED IN SLATE OR CONCRETE ROOF TILES IN SELECTED COLOUR OR SIMILAR APPROVED.
 WALLS: SELECTED BRICKWORK WHERE INDICATED OTHERWISE PAINTED SAND / CEMENT RENDER OR SELF COLOURED RENDER.
 JOINERY: ALL WINDOWS AND DOORS, FRAMES AND LEAVES, TO BE ALUMINIUM POWDER-COATED TO APPROVED COLOUR OR UPVC OR PAINTED TIMBER TO APPROVED COLOUR. SPANDREL PANEL / OBSCURE GLAZING WHERE INDICATED TO SENSITIVE WINDOWS.
 RAINWATER GOODS: GUTTERS, DOWNPIPES, AND FIXINGS TO BE UPVC OR ALUMINIUM POWDER COATED TO SELECTED COLOUR TO MATCH ROOF SLATES.
 * SOLAR PANELS: INDICATIVE SOLAR PANEL POSITION. FINAL SOLAR PANEL POSITION DEPENDS ON HOUSE ORIENTATION. THE SOLAR PANELS SHOWN ARE A PROVISIONAL OPTION TO SATISFY RENEWABLE ENERGY REQUIREMENTS OF BUILDING REGS PART L. SOLAR PANELS MAY BE OMITTED IN FAVOUR OF ALTERNATIVE RENEWABLE ENERGY SOURCE.

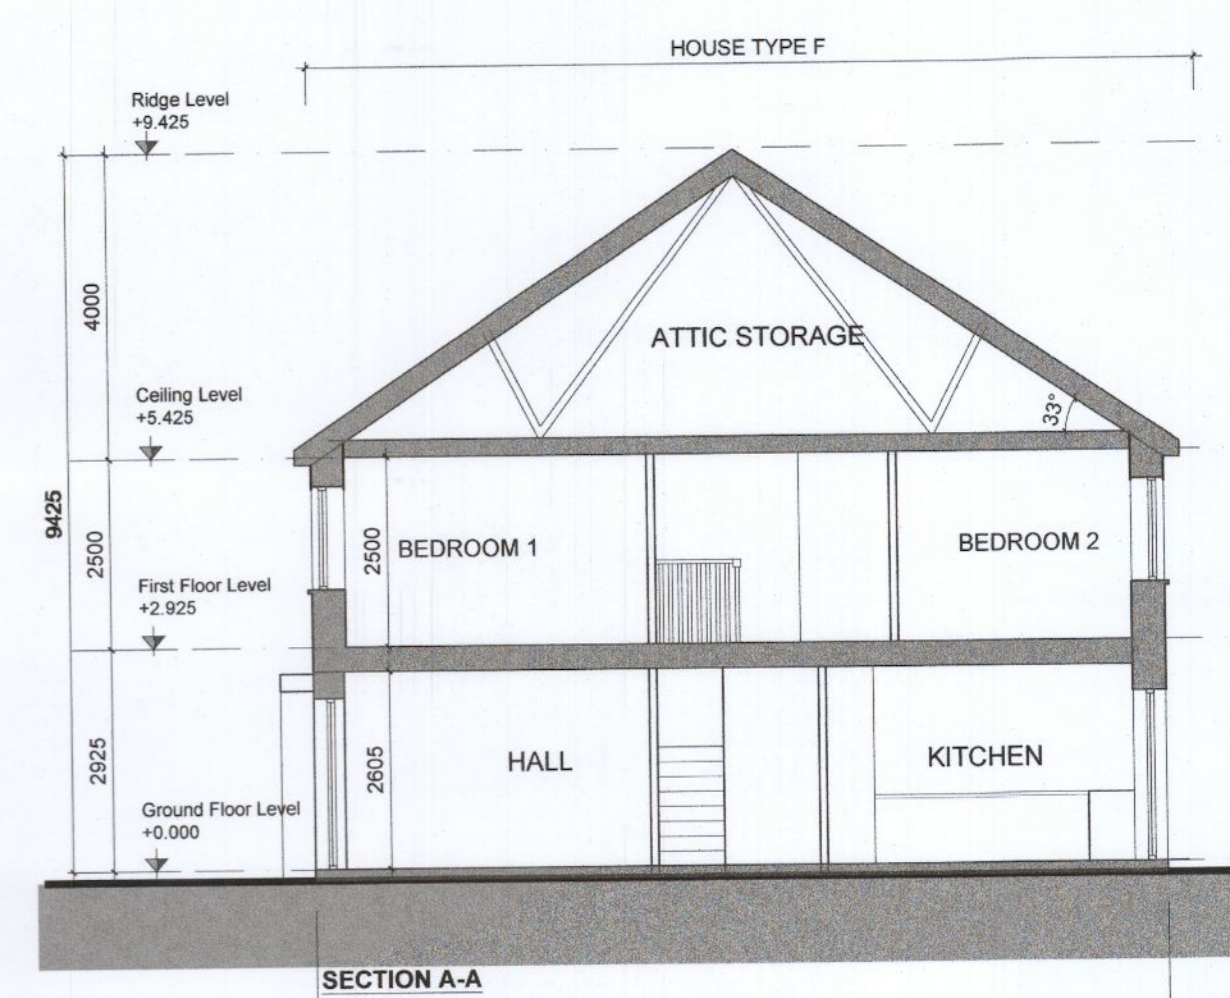

SECTION A-A 11250

NOTES:
 DO NOT SCALE FROM DRAWINGS. WORK TO FIGURED DIMENSIONS ONLY. ARCHITECT TO BE NOTIFIED OF ALL DISCREPANCIES.

PLANNING APPLICATION

REVISIONS		
DATE	DESCRIPTION	No.

 MCROSSAN O'Rourke MANNING ARCHITECTS	PROJECT TITLE: CLONBURRIS T3	DATE: Nov/22	DRAWN BY: SPW
	DRAWING TITLE: HOUSE TYPE F2 - F1 - F1 - F1 - F2	SCALE: 1:100	REVISION: 22005
1 Grantham Street, Dublin 8, D08 A8Y9, Ireland. Tel: 01-4788700 Fax: 01-4788711 E-Mail: arch@mccorm.com	JOB NO: 22005	DRAWING NO: PL102	