



GENERAL NOTES

THIS DRAWING TO BE READ IN CONJUNCTION WITH ARCHITECT'S DRAWINGS, CONSULTANT ENGINEERS' DRAWINGS AND SPECIFICATIONS, AND LANDSCAPE ARCHITECT'S DRAWINGS AND SPECIFICATIONS.


N

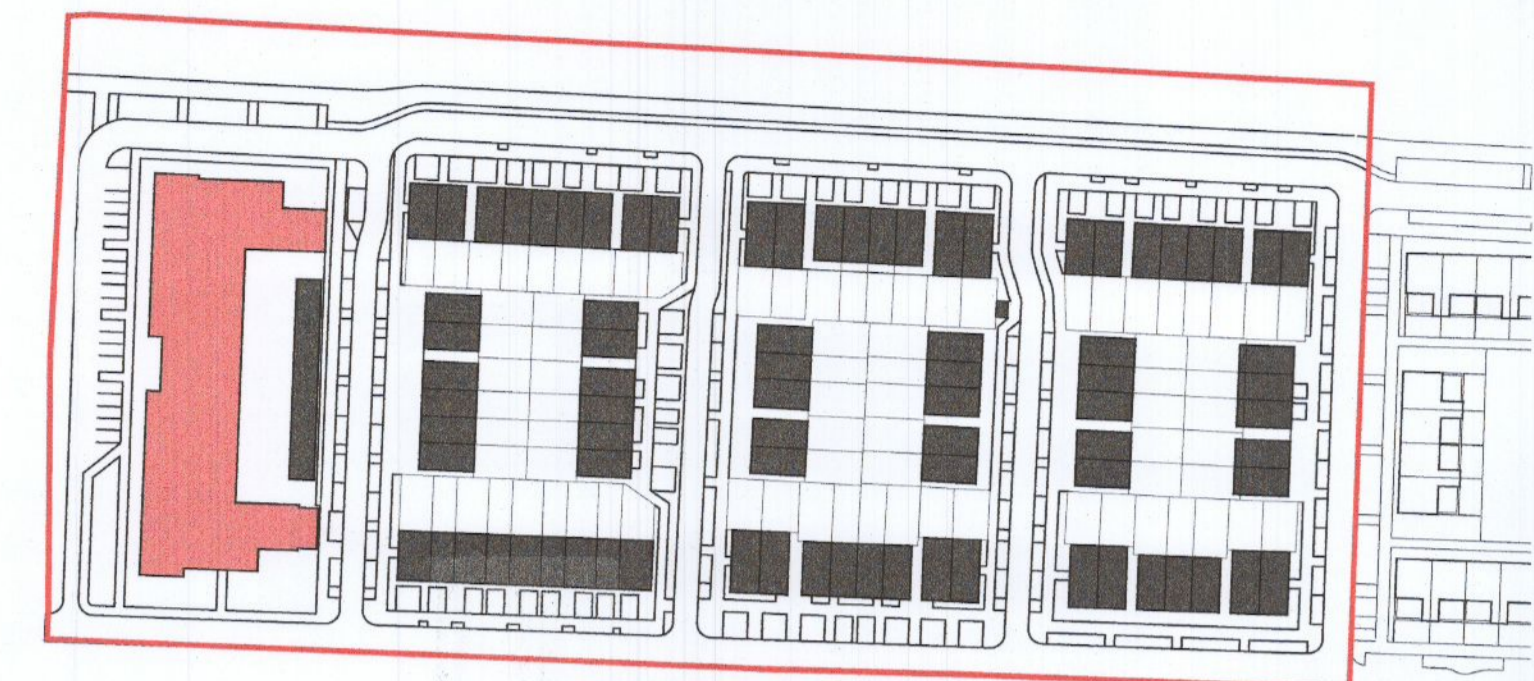

**KEY SITE PLAN
NTS**

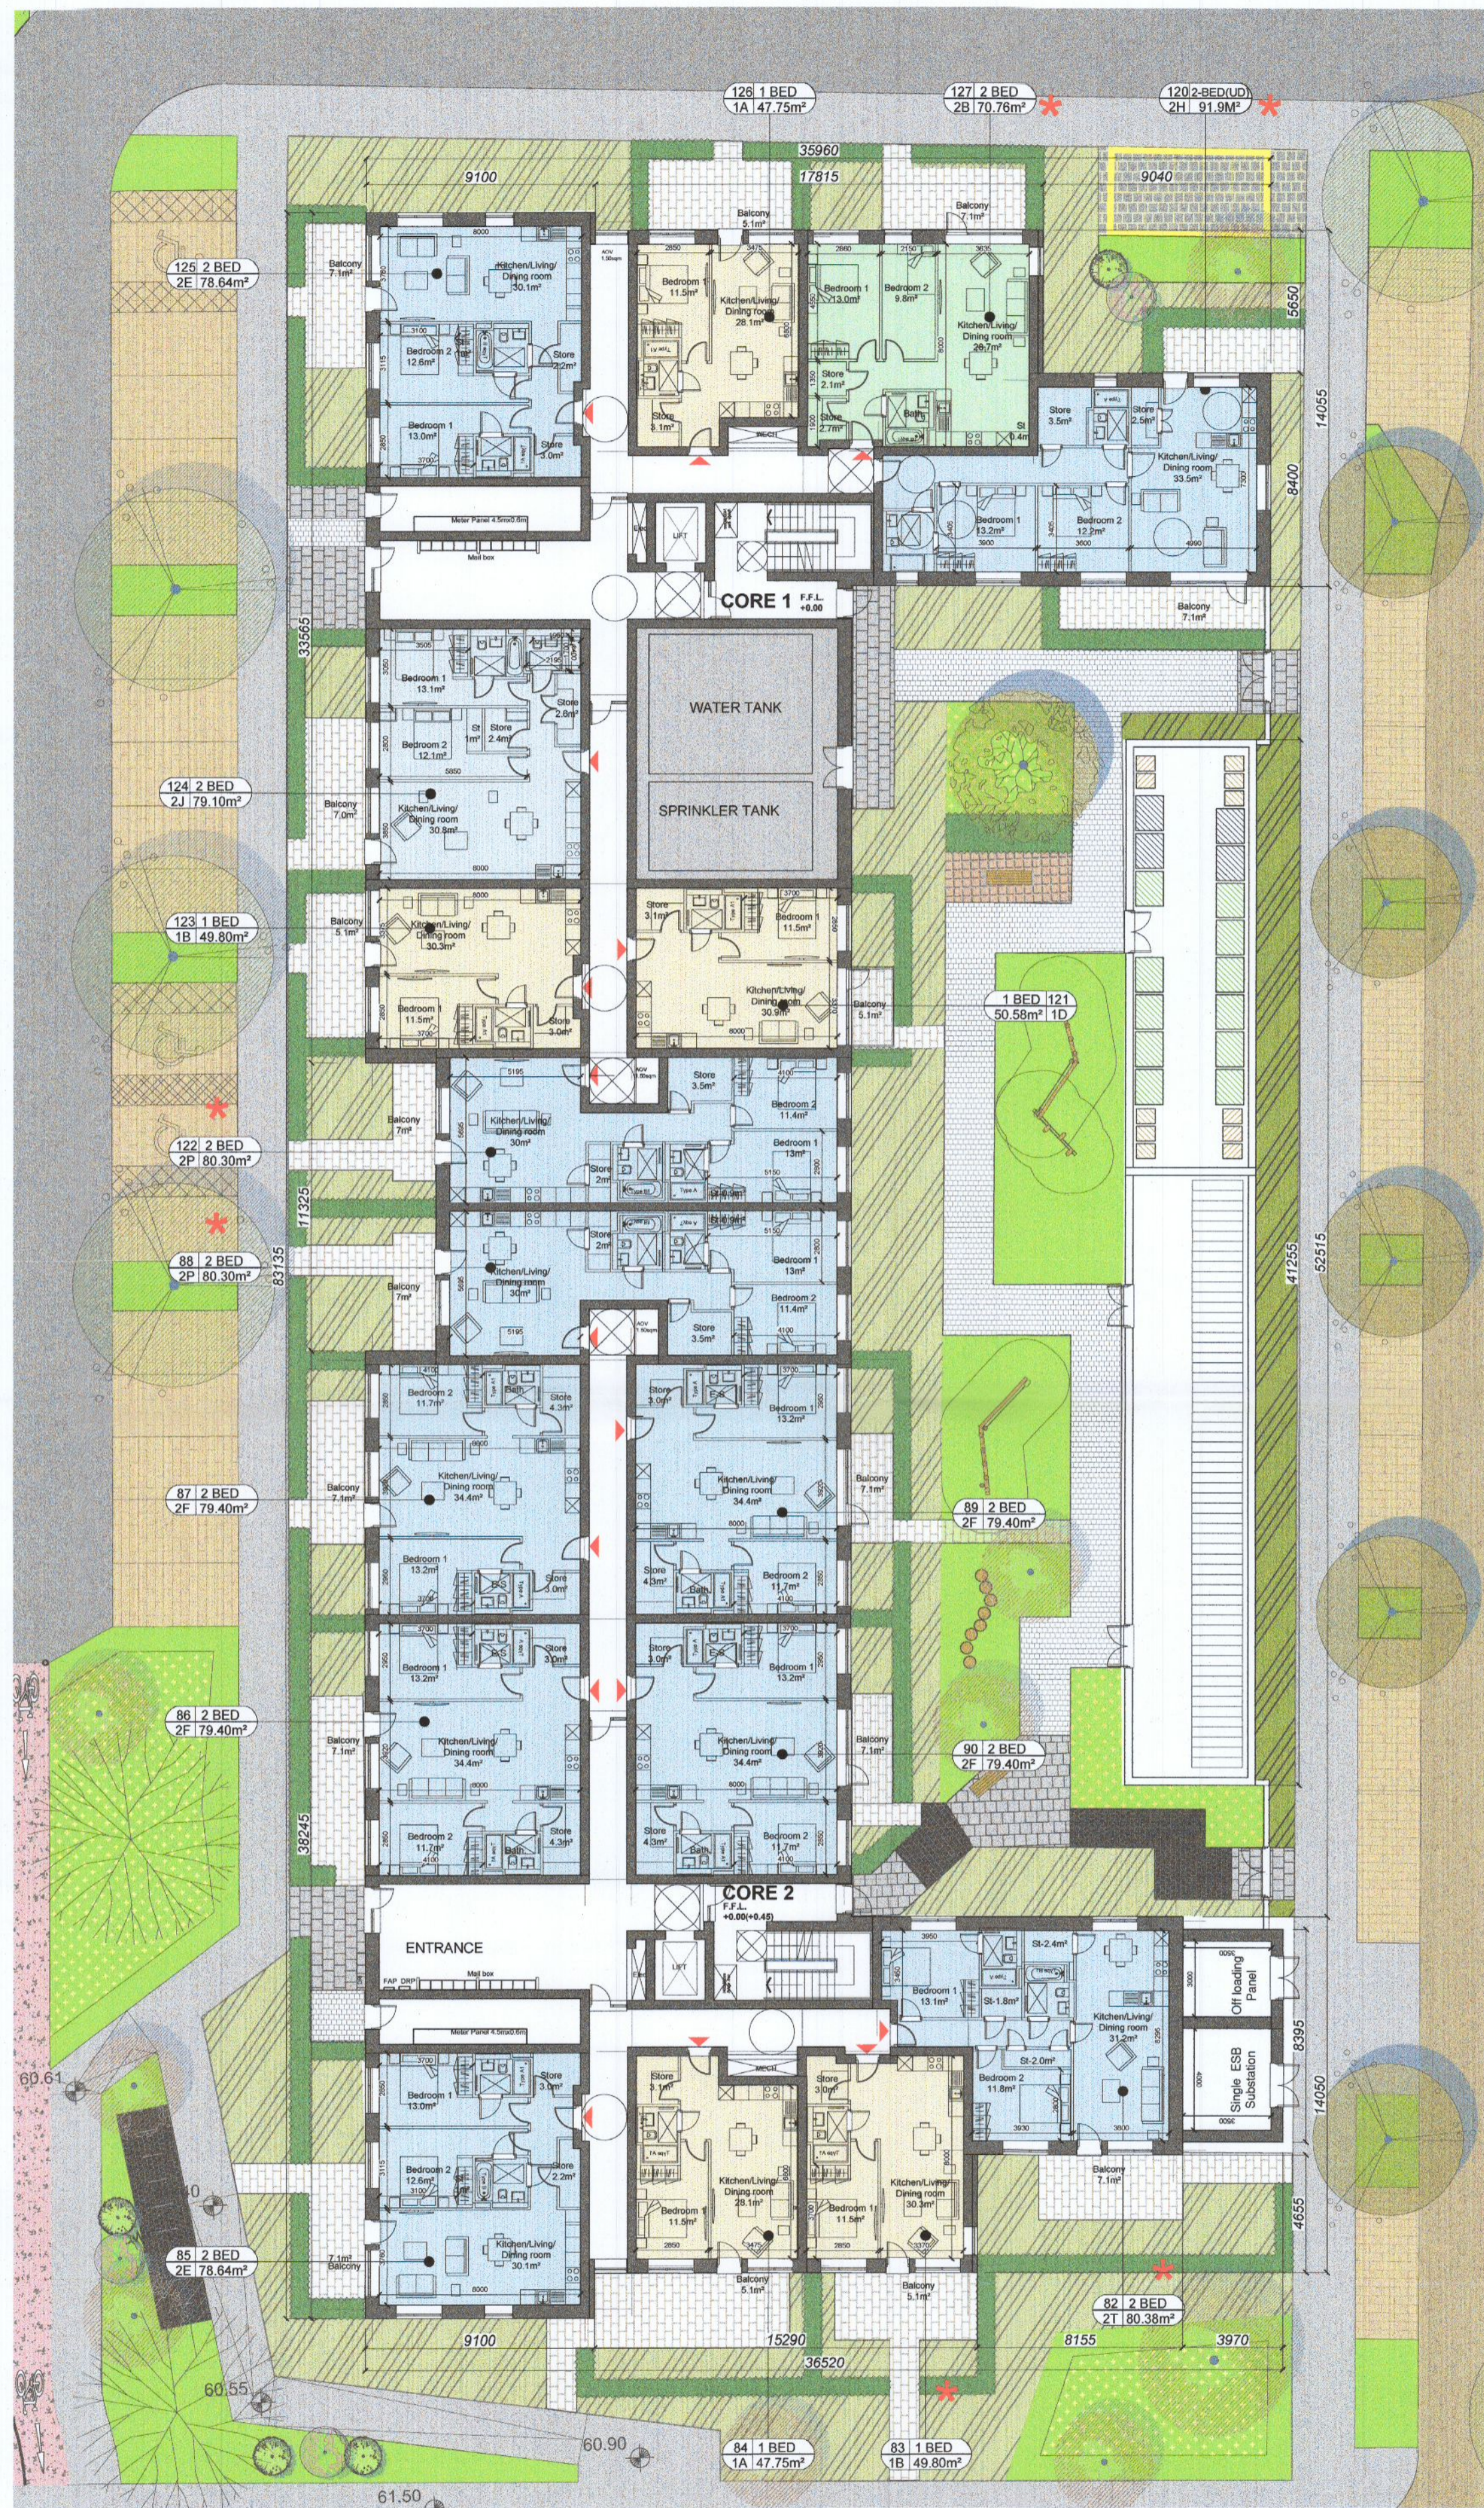

**BLOCK 1- GROUND FLOOR PLAN
1:200@A1**

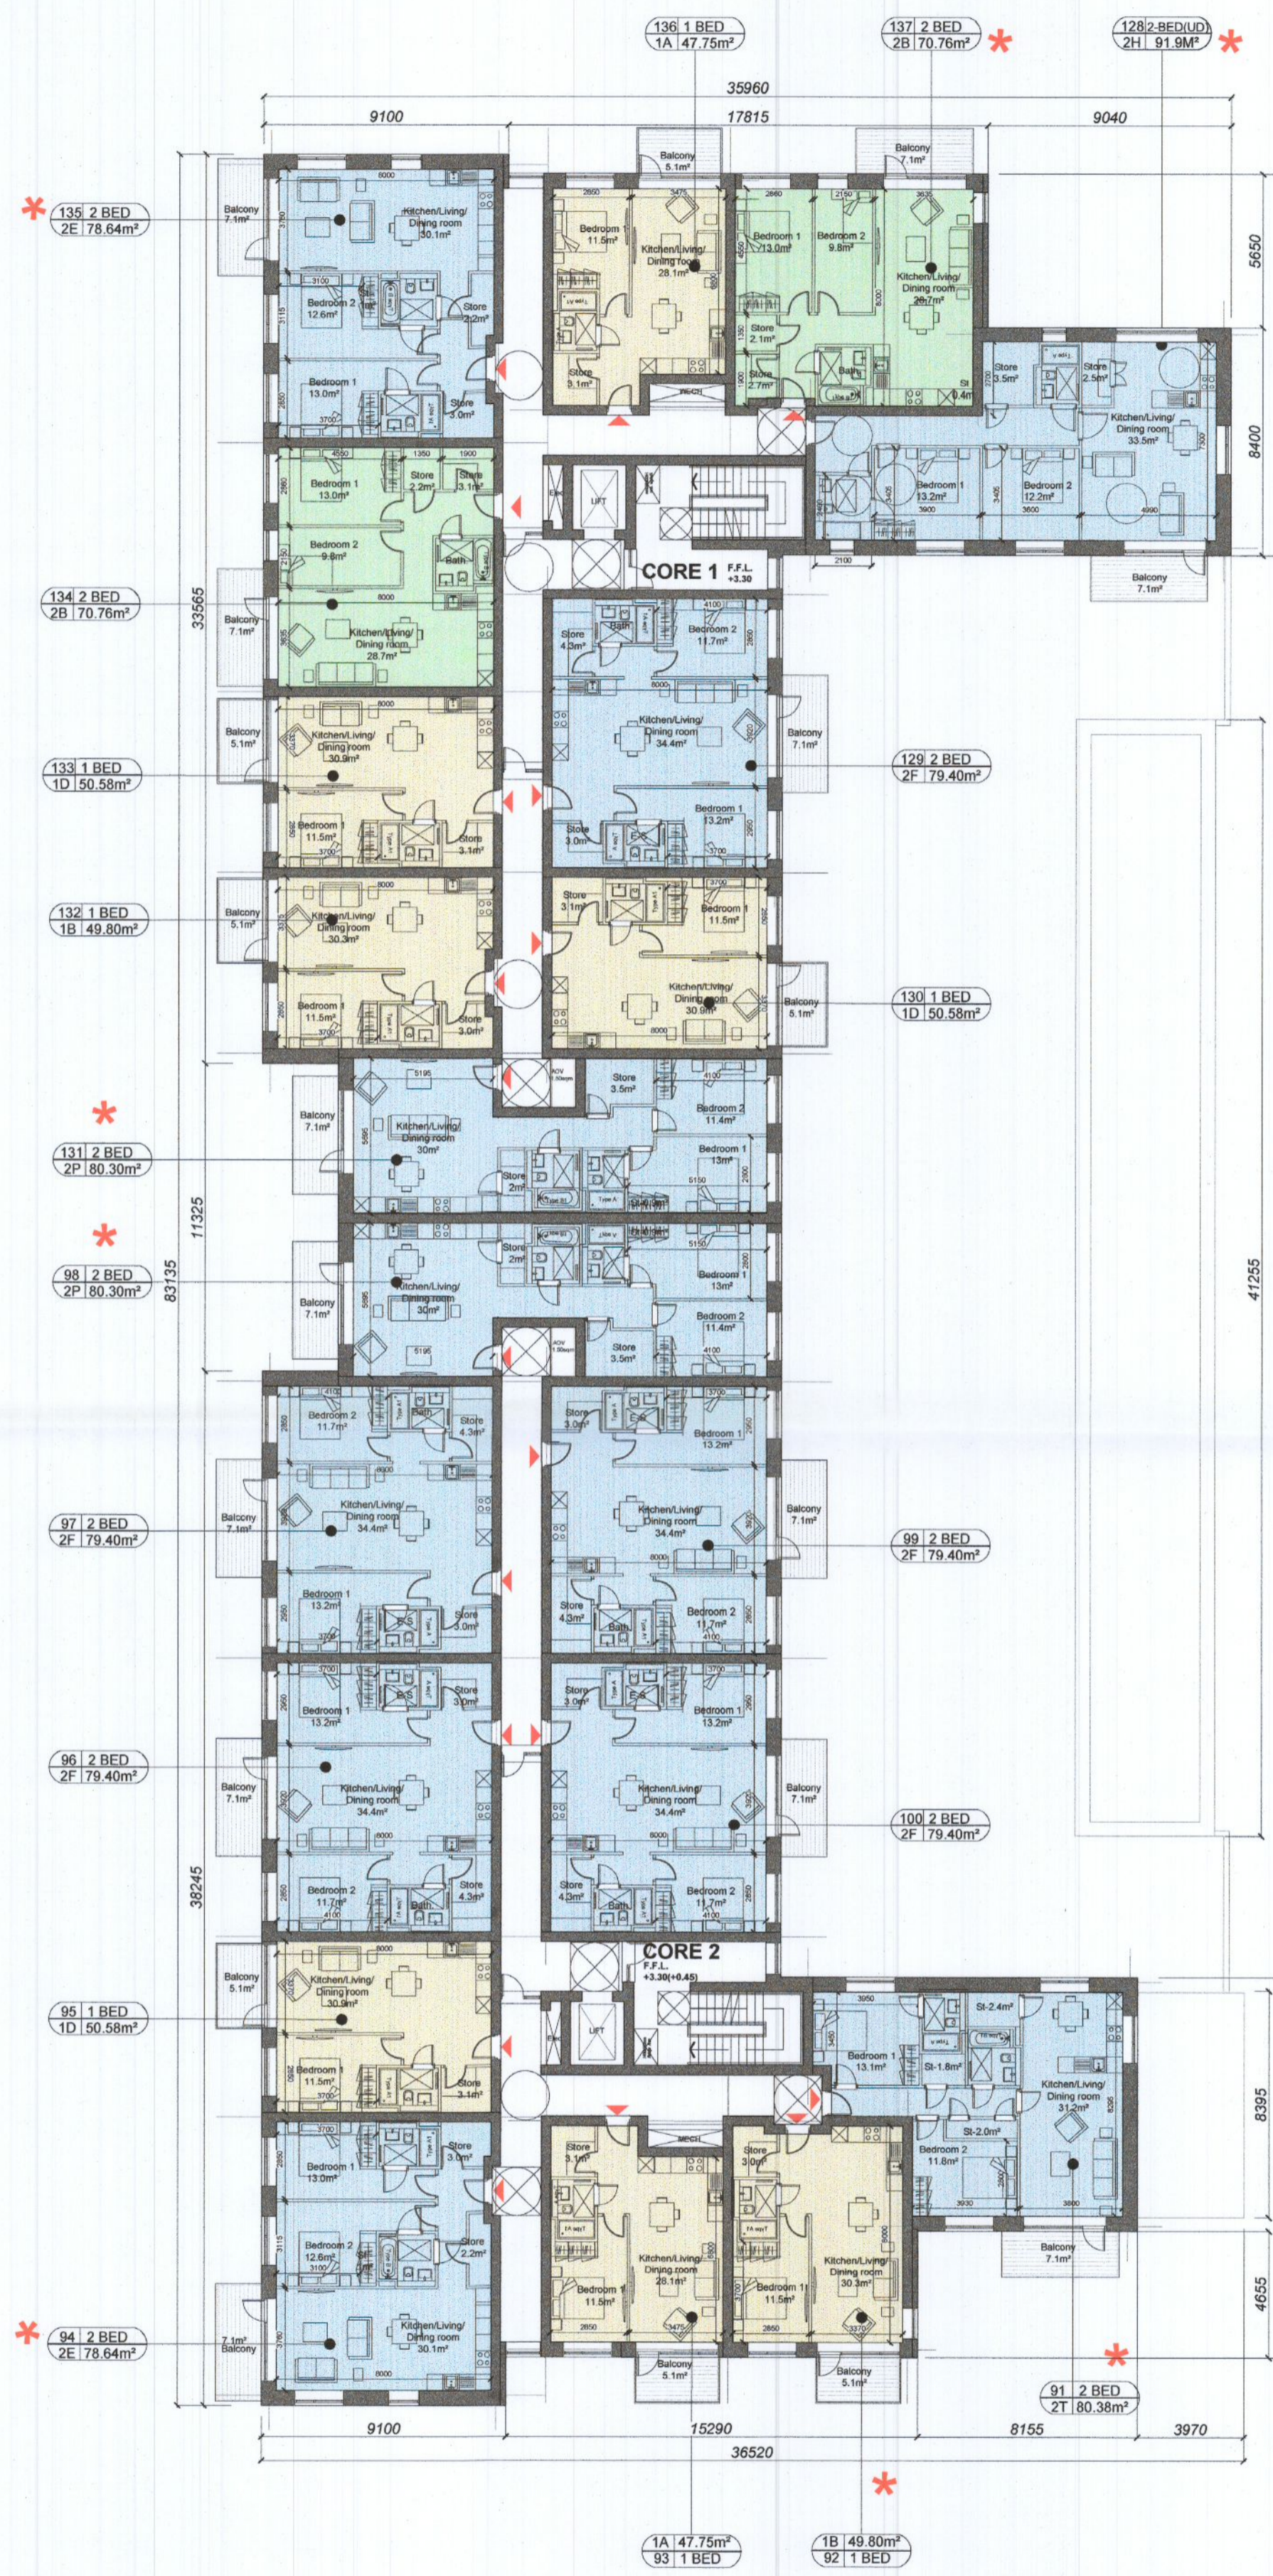

**BLOCK 1- 1ST FLOOR PLAN
1:200@A1**



NOTES:

DO NOT SCALE FROM DRAWINGS. WORK TO FIGURED DIMENSIONS ONLY. ARCHITECT TO BE NOTIFIED OF ALL DISCREPANCIES.

PLANNING APPLICATION

REVISIONS		
DATE	DESCRIPTION	No.

ACCOMMODATION UNITS

APARTMENT BLOCK B		
		76 no.
1Bed	n.26	34%
2+1Bed	n.07	9%
2Bed	n.43	57%
3Bed	n.00	
Dual aspect	n.31	41%

<p>M CROSSAN O'Rourke MANNING ARCHITECTS</p>	PROJECT TITLE	DATE	DRAWN BY
	CLONBURRIS T3	Nov'22	SP/WPK
	DRAWING TITLE:	SCALE	REVISION
	BLOCK 1	1:200 @ A1	
	GROUND & FIRST FLOOR PLAN	JOB NO.	DRAWING NO.
	1 Clonburris Street, Dublin 9, D08 A9D7, Ireland. Tel: 01-4708700 Fax: 01-4708711 E-Mail: mcm@mcma.com	22005	PL200