



Typical Urban Tree Pit - Scale 1:25

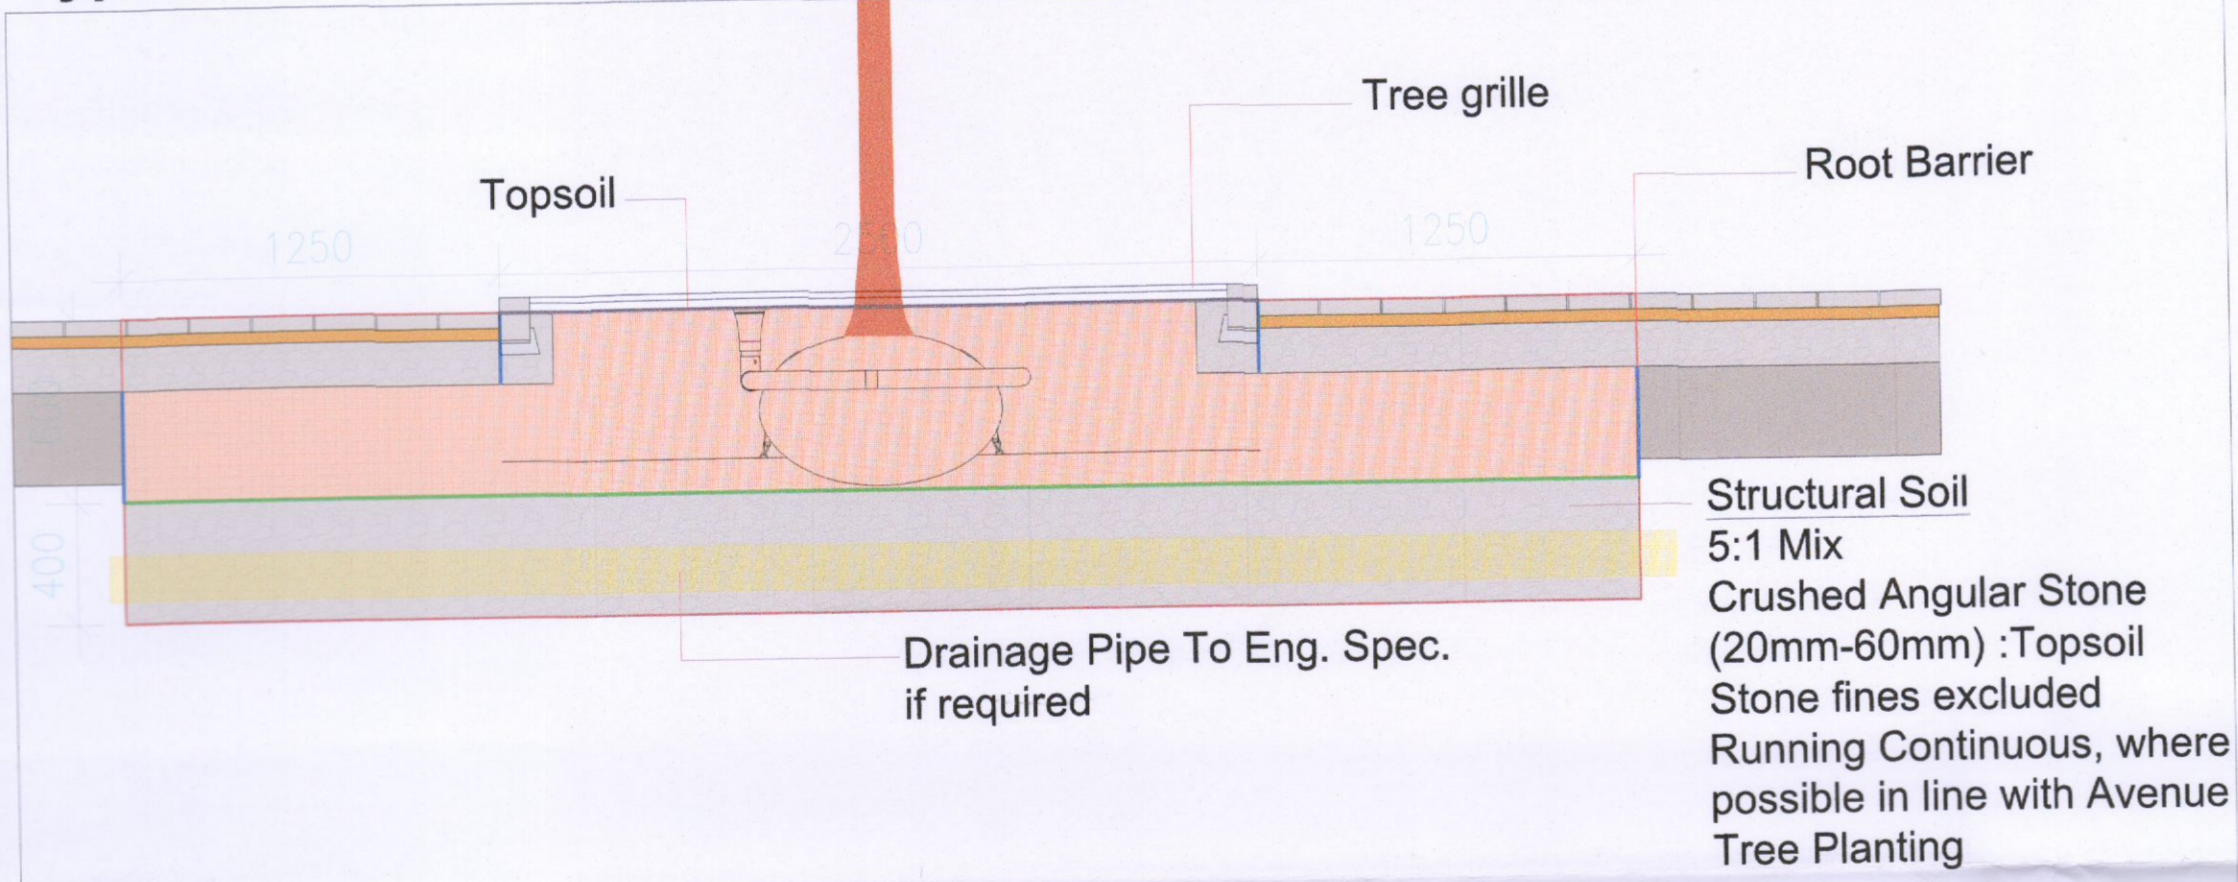


Proposed Tree Grille Scale 1:25

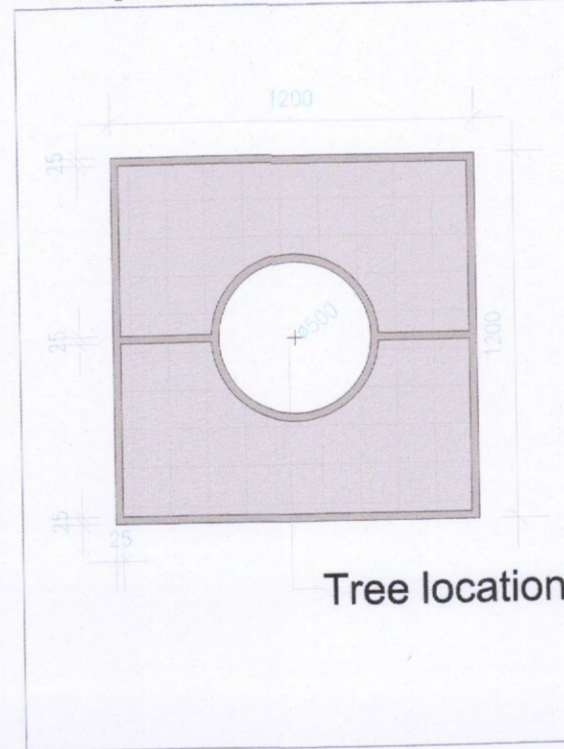



Legend

- Boundary Treatment 1  
Retain Existing Boundary
- Boundary Treatment 2  
Timber Screens in Roof Terraces  
(To Architect spec)
- Boundary Treatment 3  
Screen wall to match with Existing part built wall
- Boundary Treatment 4  
H1 Proposed Low hedge
- Boundary Treatment 5  
450 - 500mm High Raised Planter  
see Dep C3 for details
- Boundary Treatment 6  
1200 mm High Metal Railing or similar  
approved

Boundary Treatment 2 Screen Boundary between Roof terraces Scale (1:50)

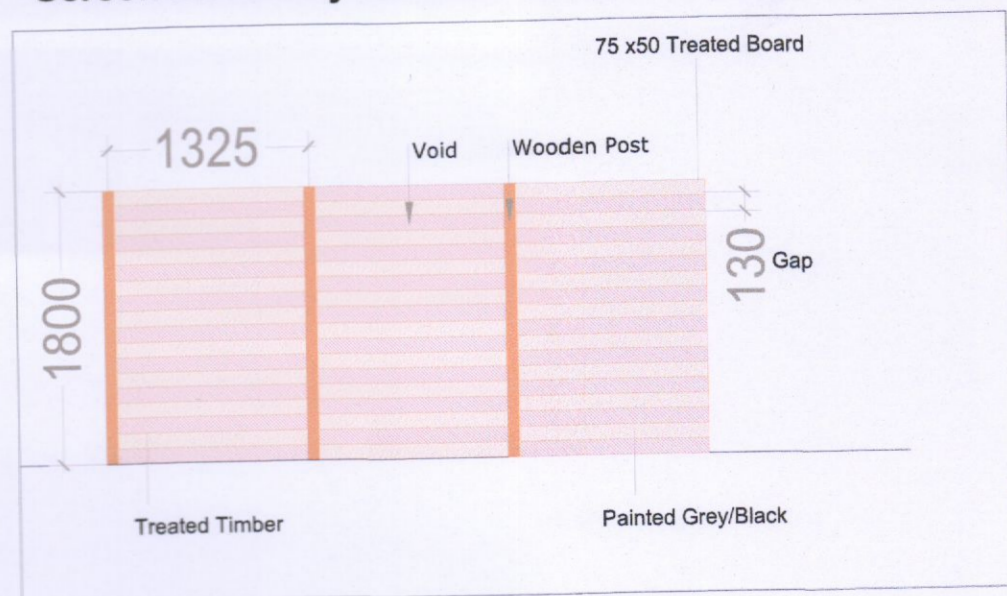


Boundary Treatment 3 Screen Wall Scale (1:50)

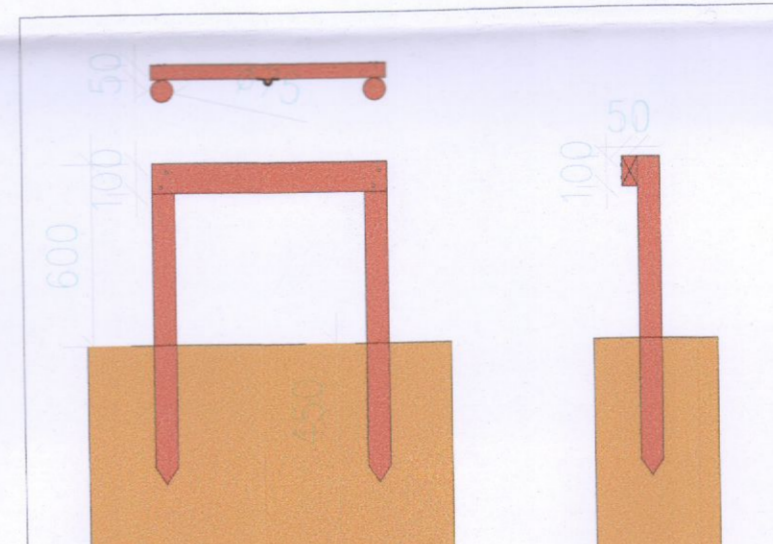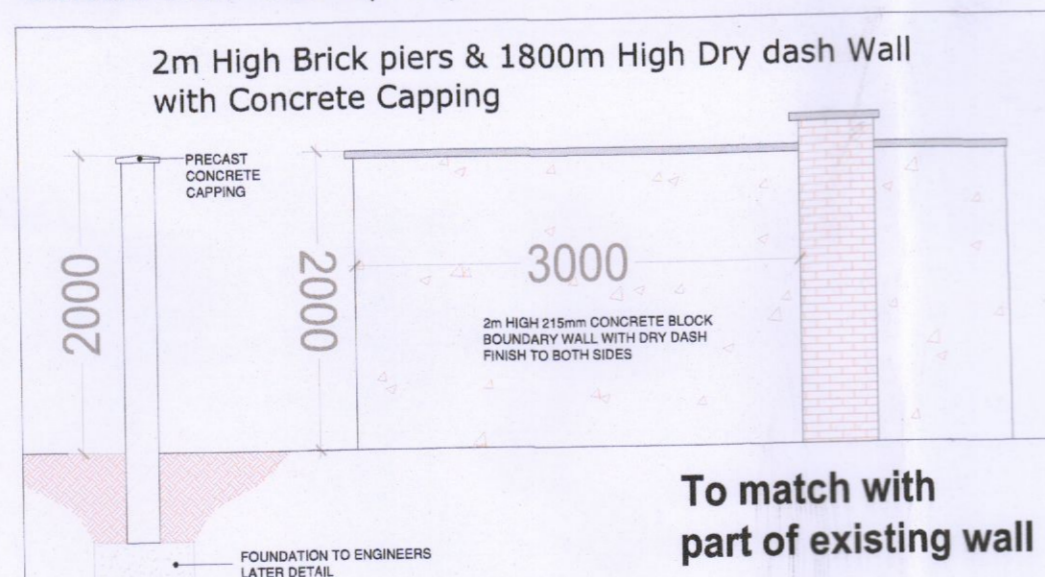


Tree Staking Detail

Boundary Treatment 6 1200mm High Metal or Glass Railing Scale (1:50)

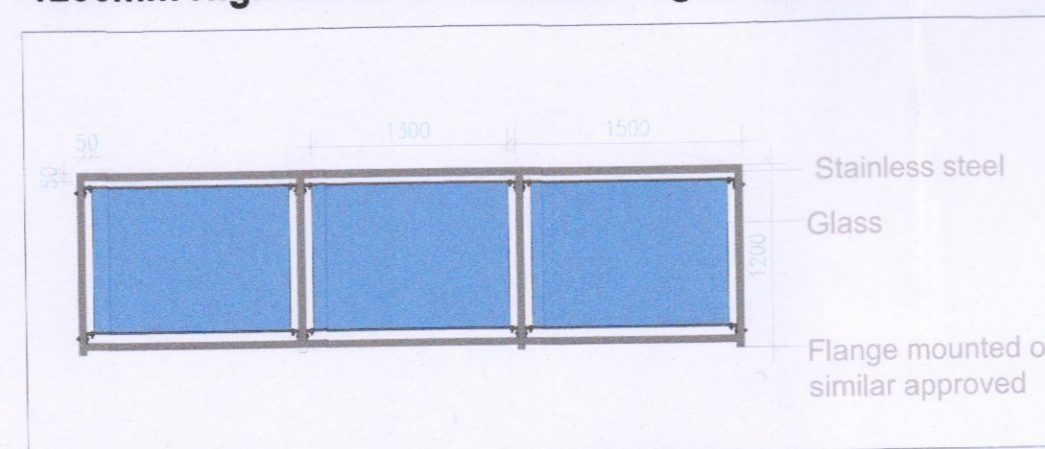

H1 Hedgerow Planting detail

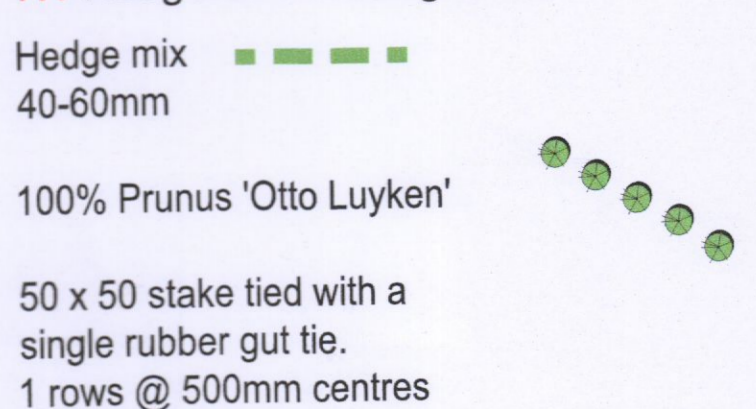

PROJECT: Proposed Mix Development at Cuckoo's Nest, Greenhills Road, Kilnamanagh, Dublin 24

DWG TITLE: Boundary Plan

Client: Brian Mulvaney

JOB NO: 1705	DATE: 07/06/2022	DRWN: JC	APPR: RMD
DWG NO: 02	SCALE: 1:100 - Plan or as shown.	REV: H	

REV:	DATE:	COMMENTS:	TENDER:	CONSTRUCTION:	AS BUILT:
I	05/12	Update according to Drainage Plan			



**Ronan MacDiarmada + Associates Ltd.**  
Landscape Architects and Consultants.

Tootenhill, Rathcoole, Co. Dublin  
tel: +353 1 412 4476  
mob: 086 26 25 438  
e-mail: info@rmda.ie

This drawing is copyright (C)