



1 EXISTING GROUND FLOOR PLAN
PL02 SCALE 1:100

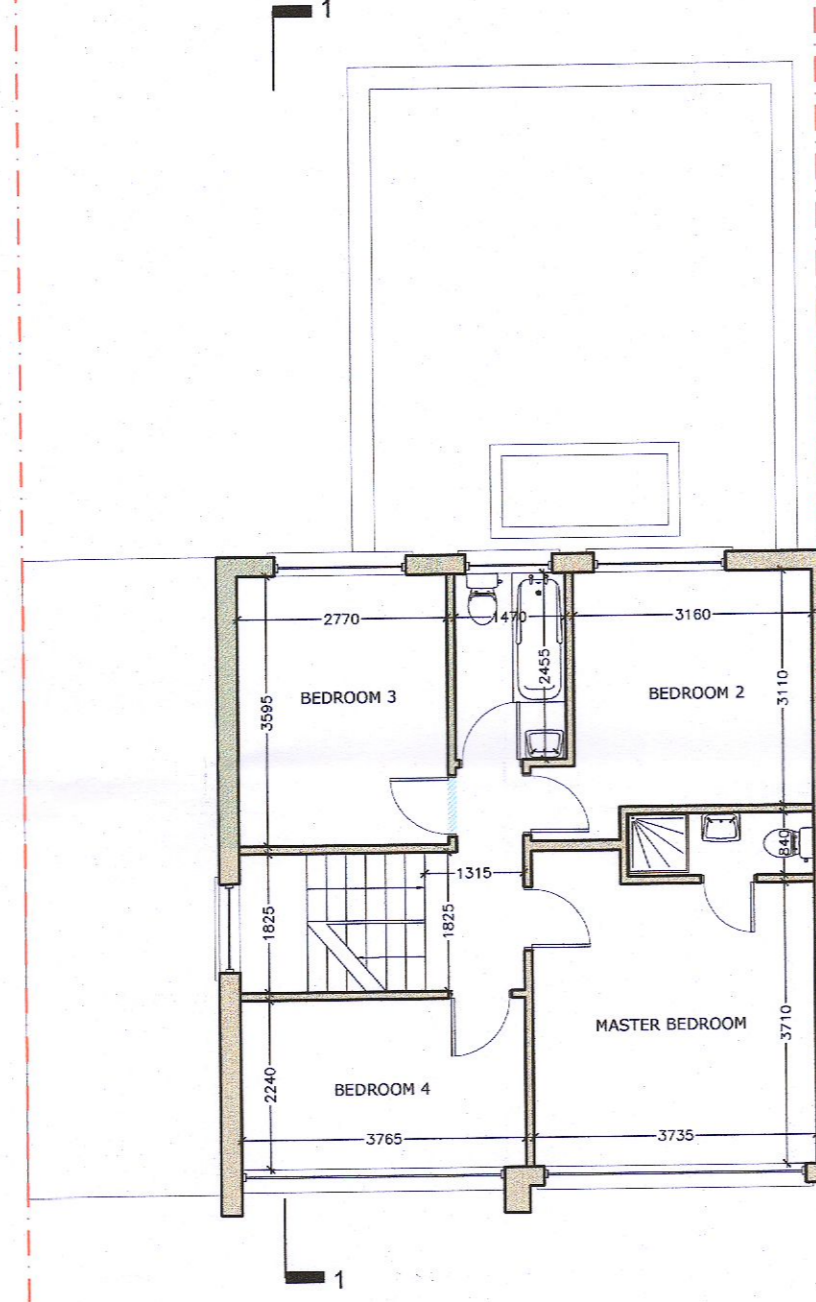

2 EXISTING FIRST FLOOR PLAN
PL02 SCALE 1:100

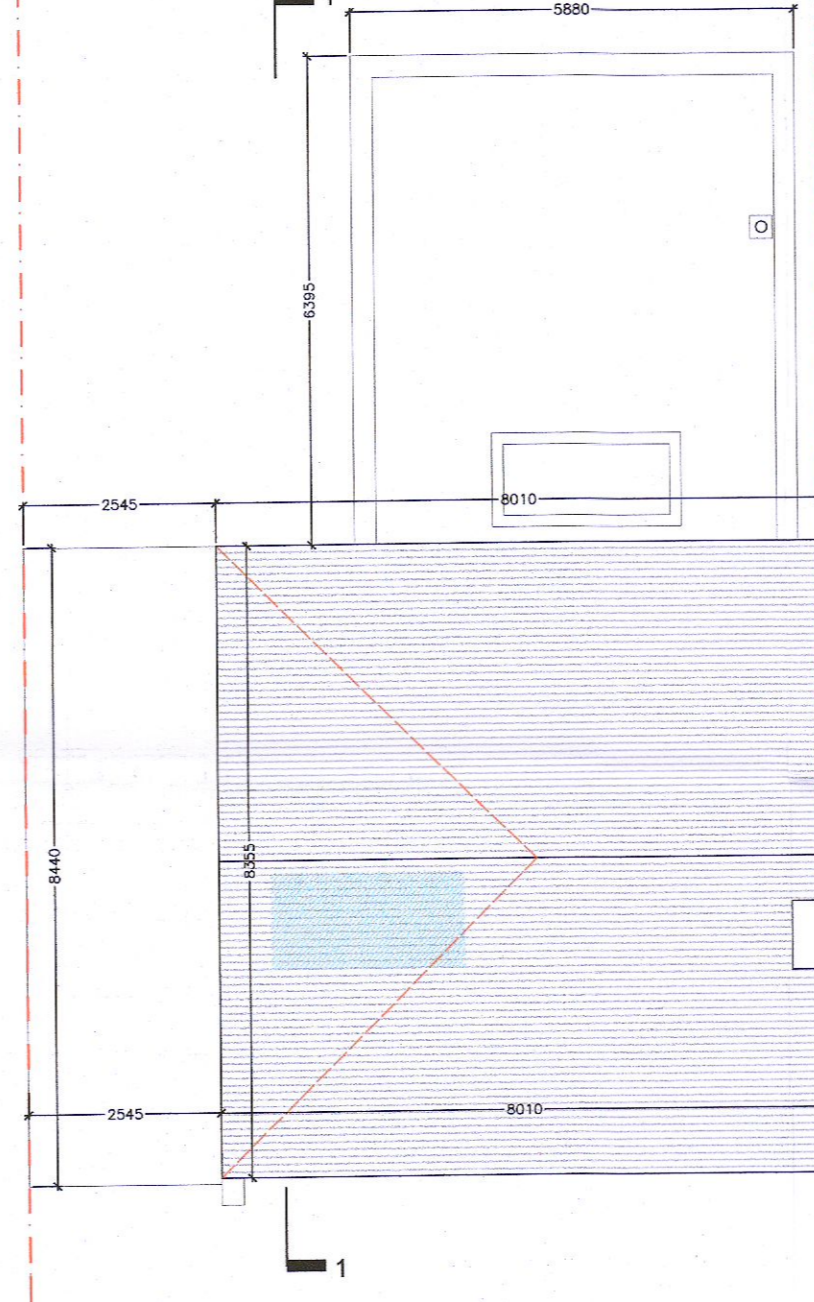


3 EXISTING ROOF PLAN
PL02 SCALE 1:100




4 EXISTING FRONT ELEVATION
PL02 SCALE 1:100



5 EXISTING REAR ELEVATION
PL02 SCALE 1:100

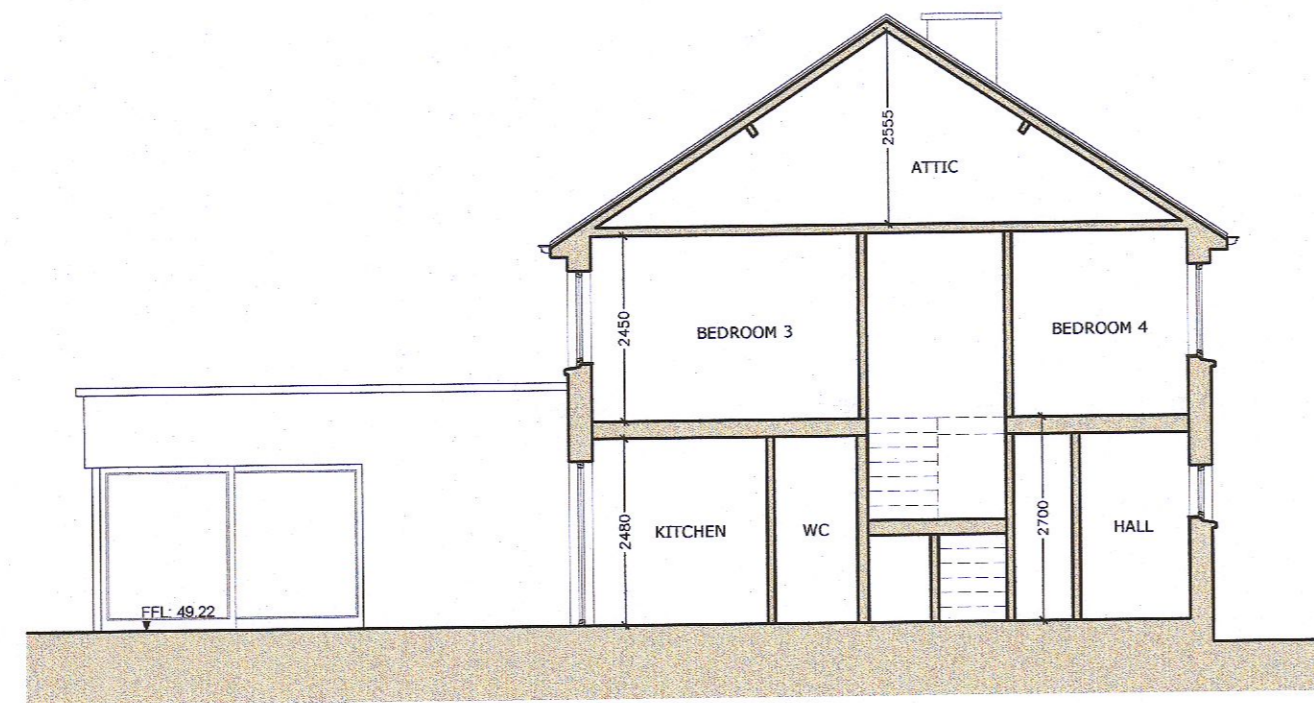

6 EXISTING LONG SECTION 1-1
PL02 SCALE 1:100

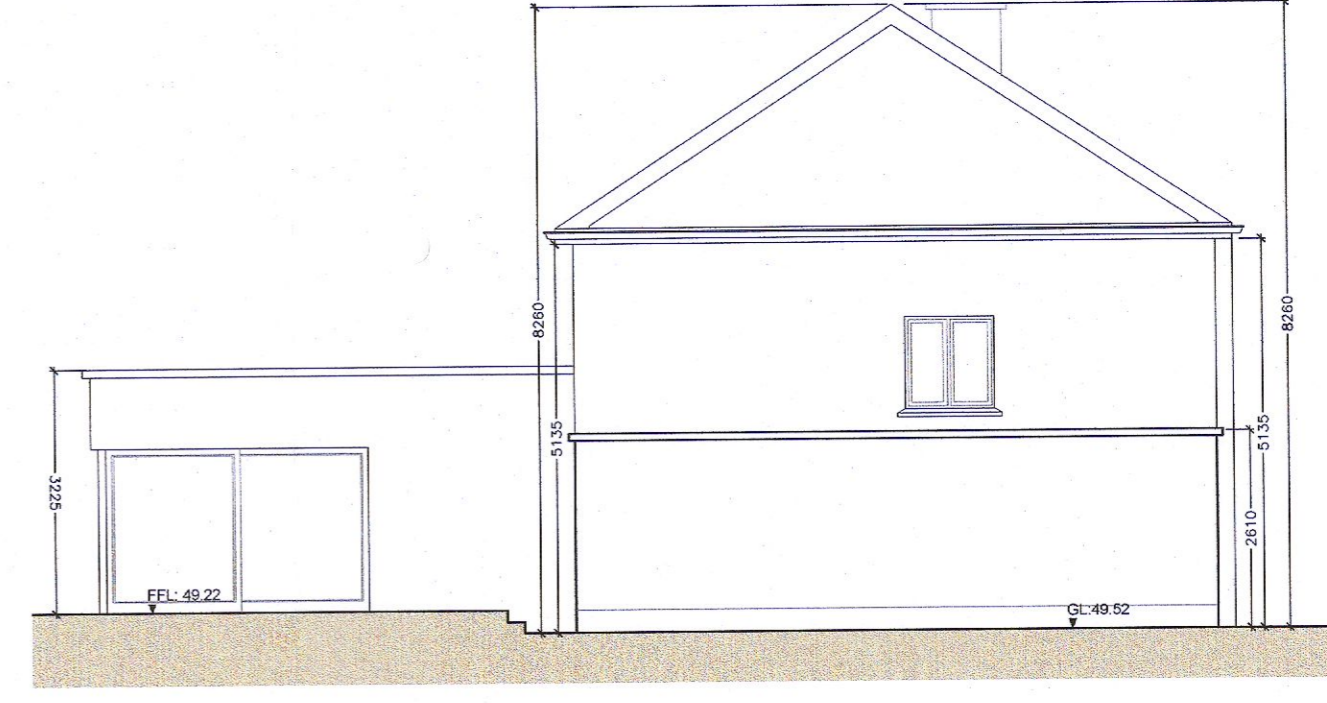

7 EXISTING SIDE (WEST) ELEVATION
PL02 SCALE 1:100



MEMBER OF THE ROYAL INSTITUTE OF ARCHITECTS OF IRELAND R.I.A.I.

GENERAL: THESE DRAWINGS TO BE READ IN CONJUNCTION WITH ALL RELEVANT ARCHITECTS AND ENGINEERS DRAWINGS AND SPECIFICATIONS. FIGURED DIMENSIONS ONLY TO BE USED. ALL DIMENSIONS TO BE CHECKED ON SITE PRIOR TO CONSTRUCTION OR FABRICATION. THE CONTRACTOR SHALL NOTIFY THE ARCHITECT / ENGINEER OF ANY DISCREPANCIES.

SURVEY DRAWINGS LEVELS RELATE TO MALIN HEAD DATUM

DRAINAGE ARRANGEMENT UNALTERED

REV.	DATE	DESCRIPTION

- SITE BOUNDARY
- INDICATES EXISTING WALLS
- INDICATES PROPOSED WALLS

- LEGEND
- DEMOLITION
 - PROPOSED MODIFICATIONS TO PREVIOUSLY PERMITTED PLANNING (REG/REF: SD20B/0147)
 - ADDITIONAL DEMOLITION TO PREVIOUSLY PERMITTED PLANNING (REG/REF: SD20B/0147)



MOYNAGH DELANEY ARCHITECTURE + DESIGN

CLIENT: FIONA & PADDY MAHONY
PROJECT: 7 EDENBROOK PARK, RATHFARNHAM, DUBLIN 14, D14 W227
TITLE: EXISTING PLANS, SECTIONS & ELEVATIONS
STATUS: PLANNING APPLICATION
REF: W/2210, 7 EDENBROOK PARK, RATHFARNHAM, DUBLIN 14, D14 W227

DRAWING PREPARED BY:

JOB NO.: 2210
DWG NO.: PL02
REV NO.:
DATE: NOV 2022
SCALE: 1:100 @ A2