




EXISTING FIRST FLOOR PLAN
Scale 1:100

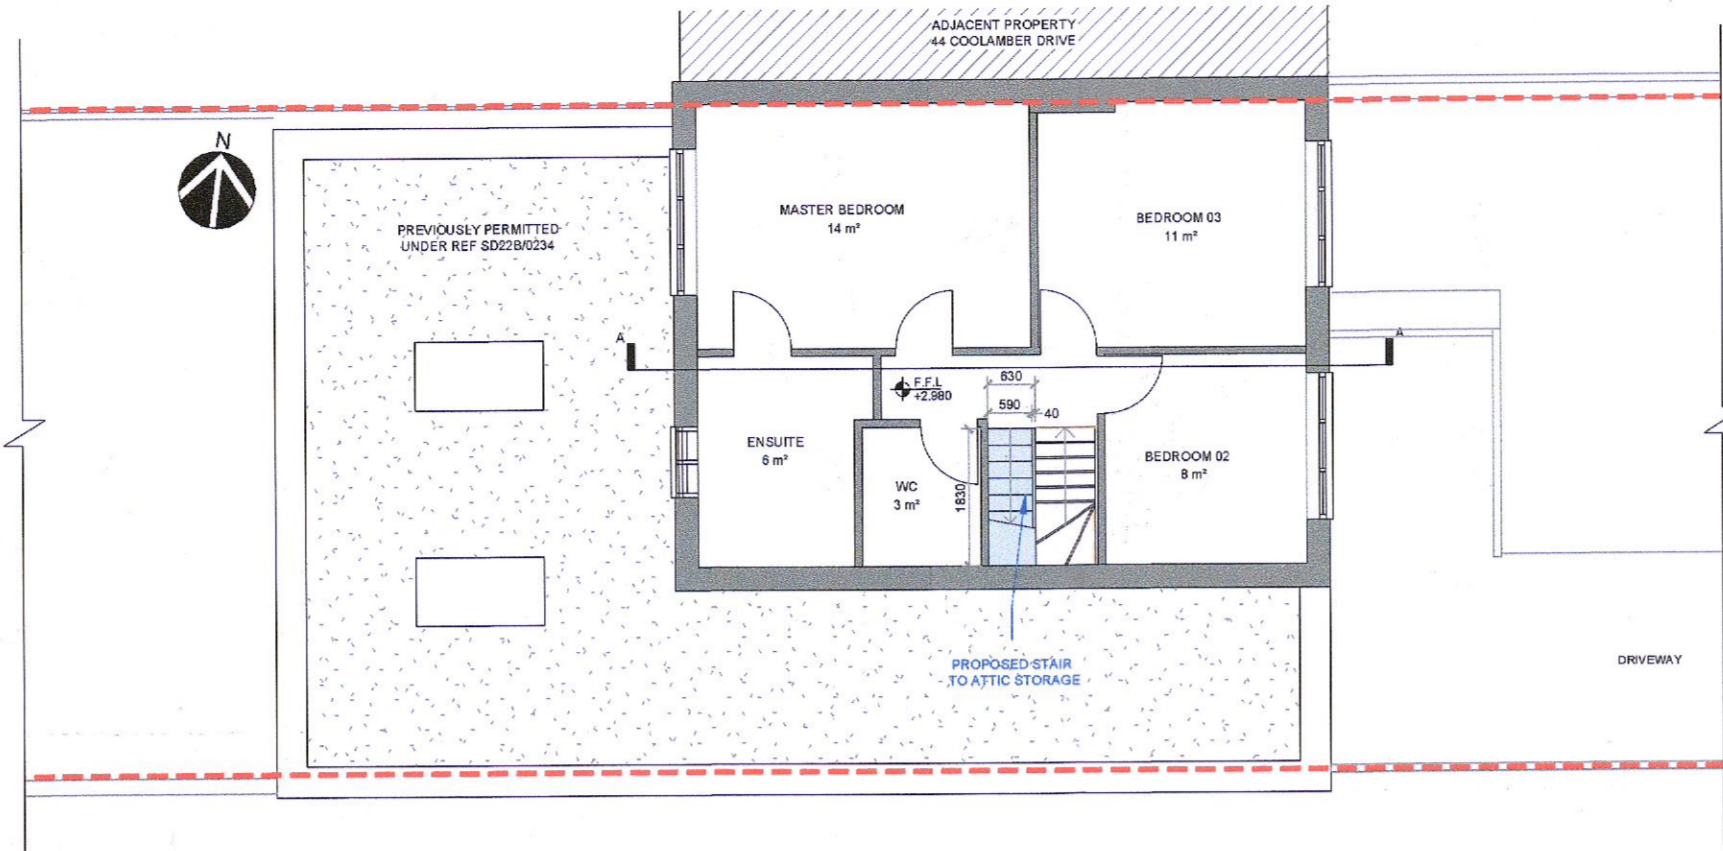


PROPOSED FIRST FLOOR PLAN
Scale 1:100

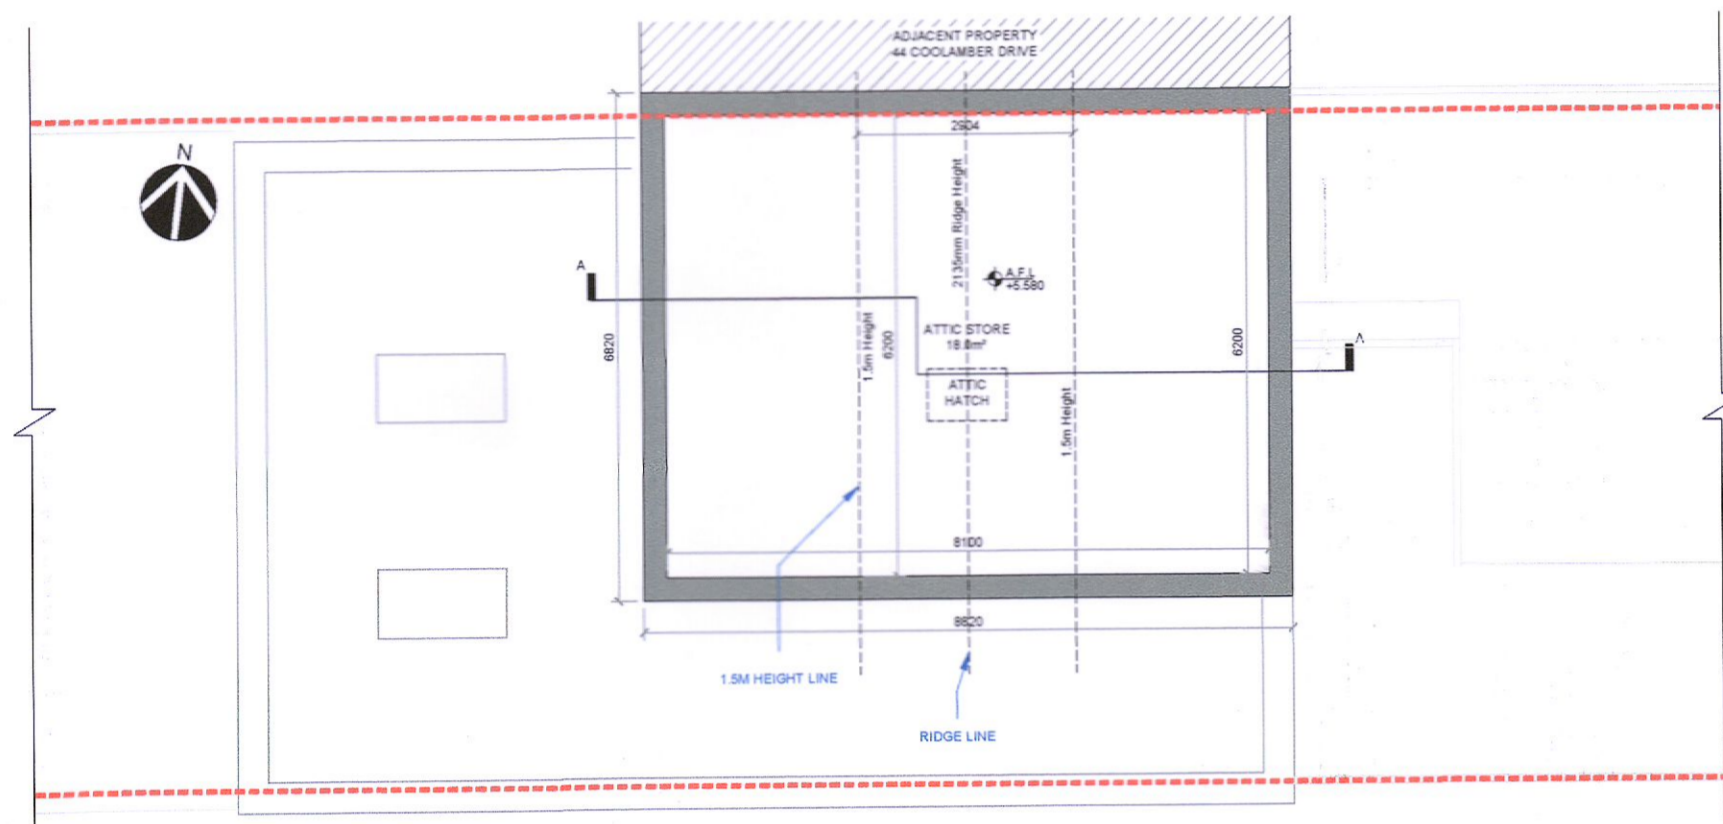


EXISTING FIRST FLOOR PLAN
Scale 1:100

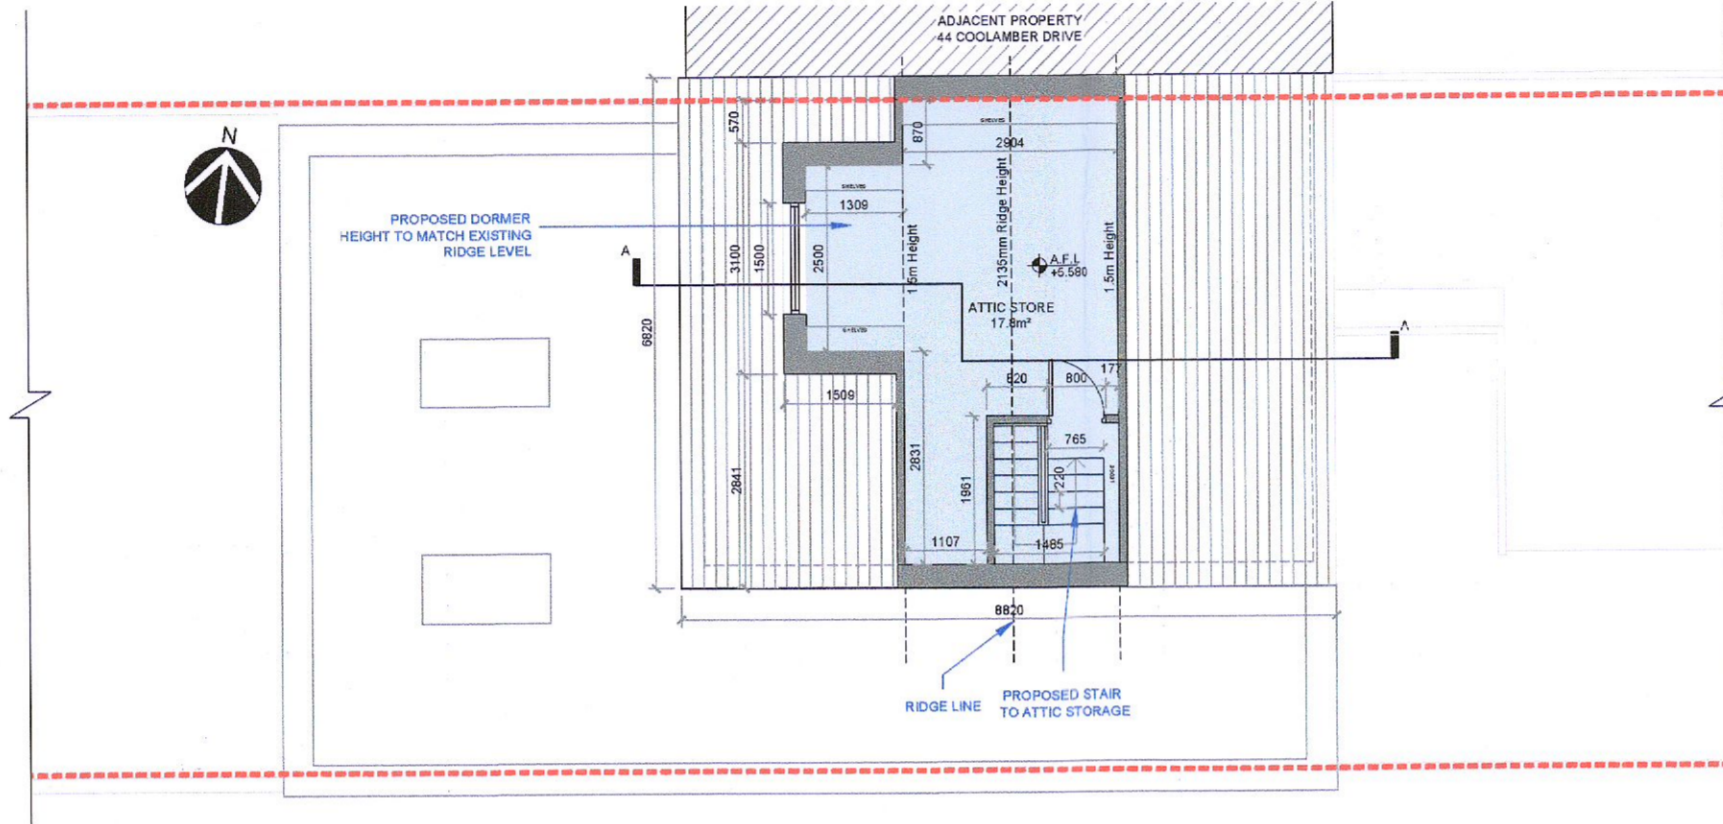


PROPOSED FIRST FLOOR PLAN
Scale 1:100

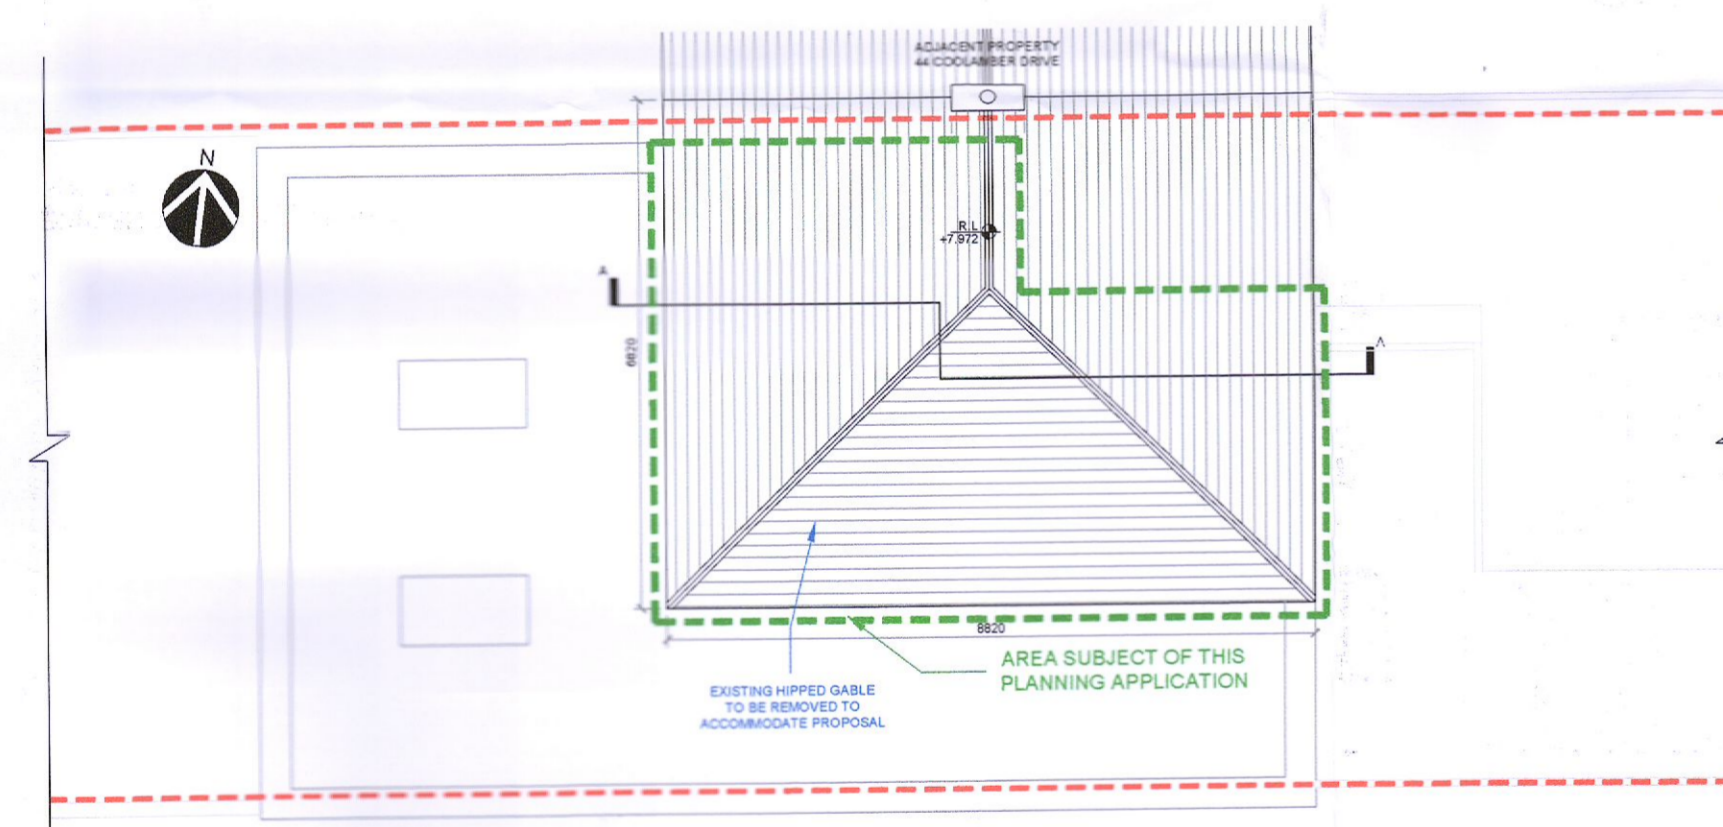


EXISTING ROOF PLAN
Scale 1:100

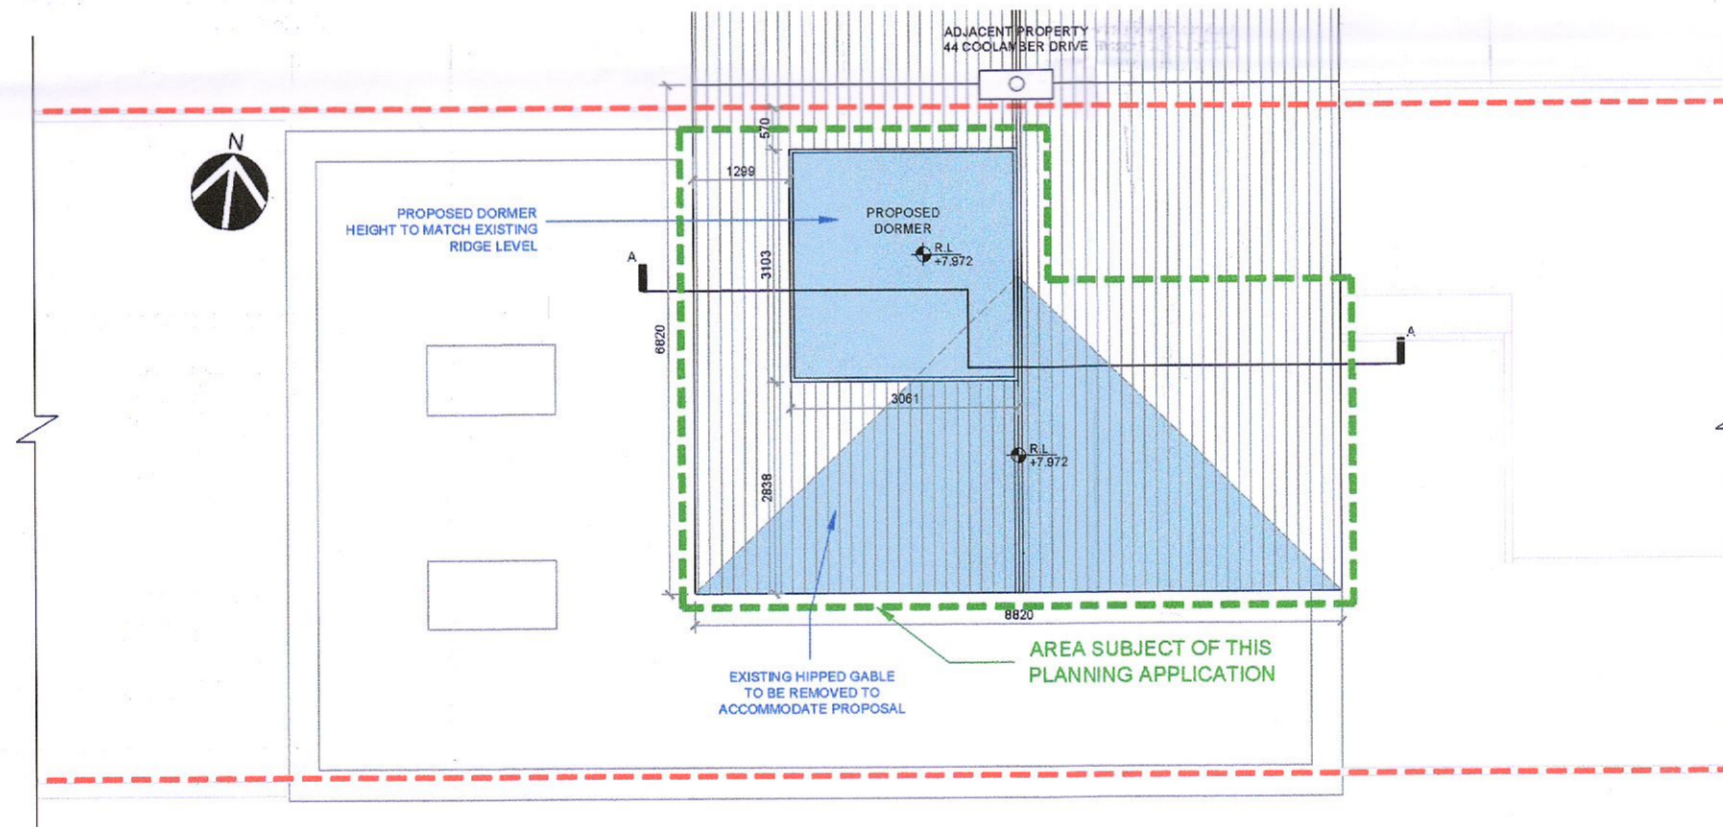


PROPOSED ROOF PLAN
Scale 1:100

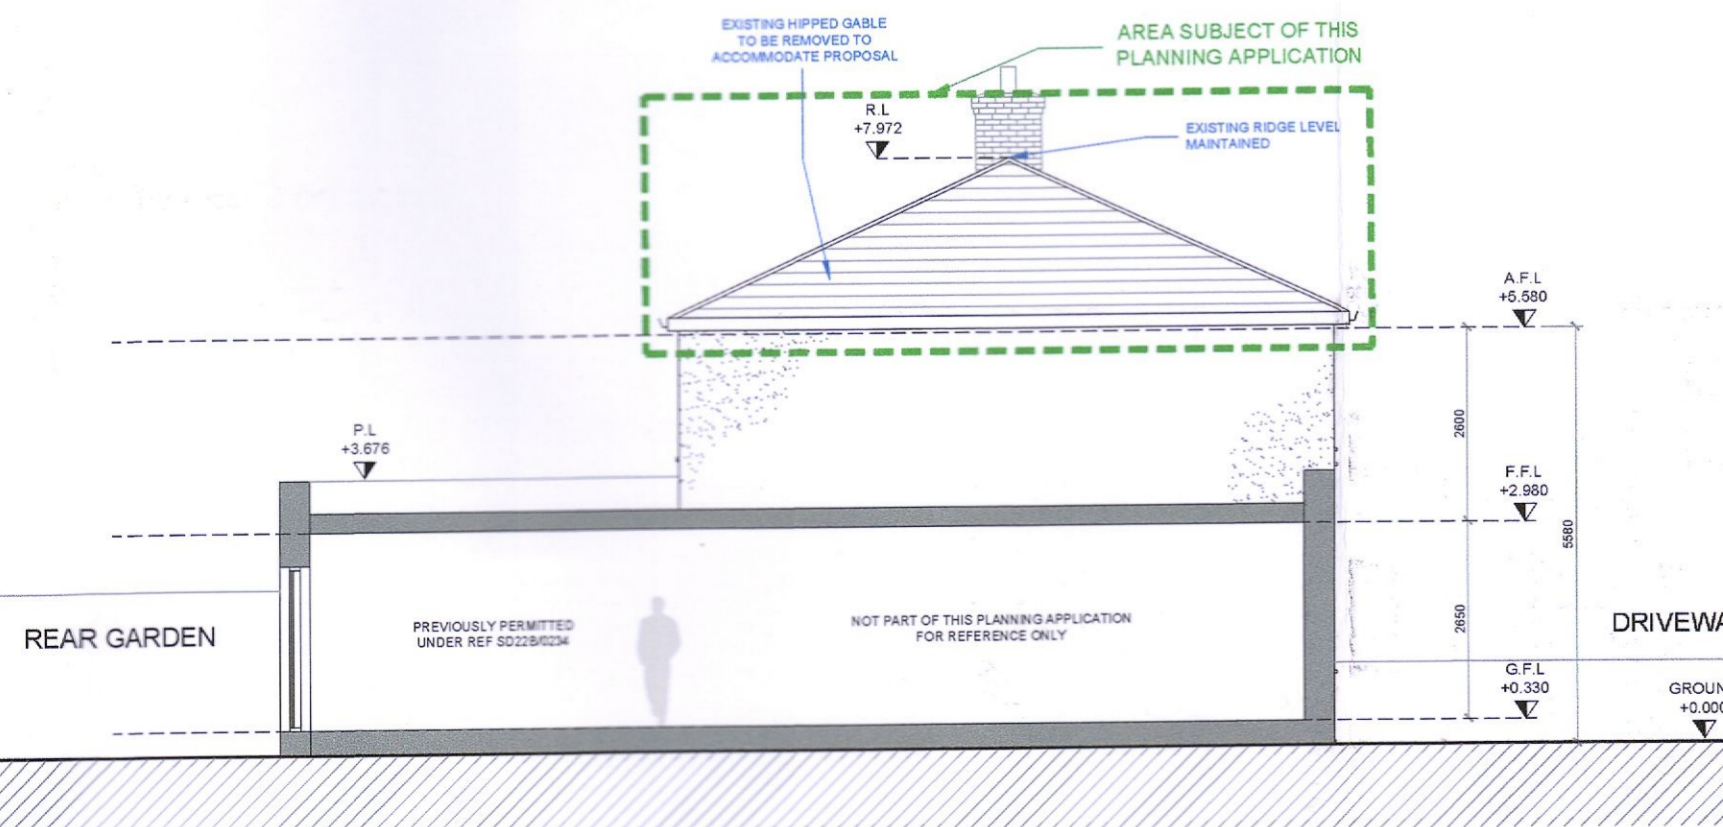


EXISTING SIDE (SOUTH) ELEVATION
Scale 1:100

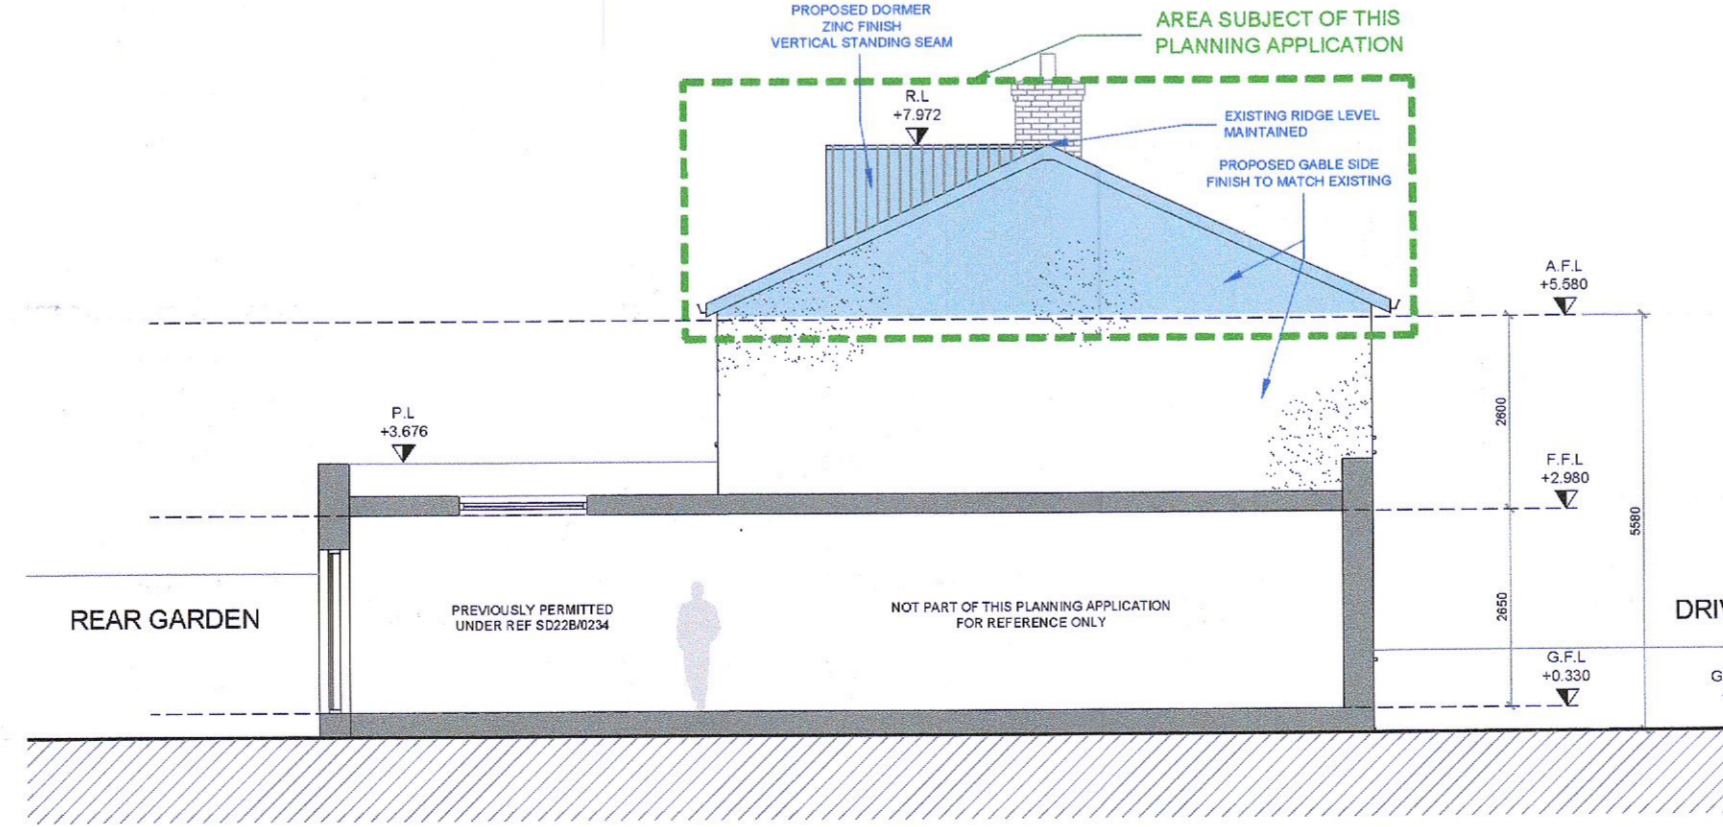


PROPOSED SIDE (SOUTH) ELEVATION
Scale 1:100

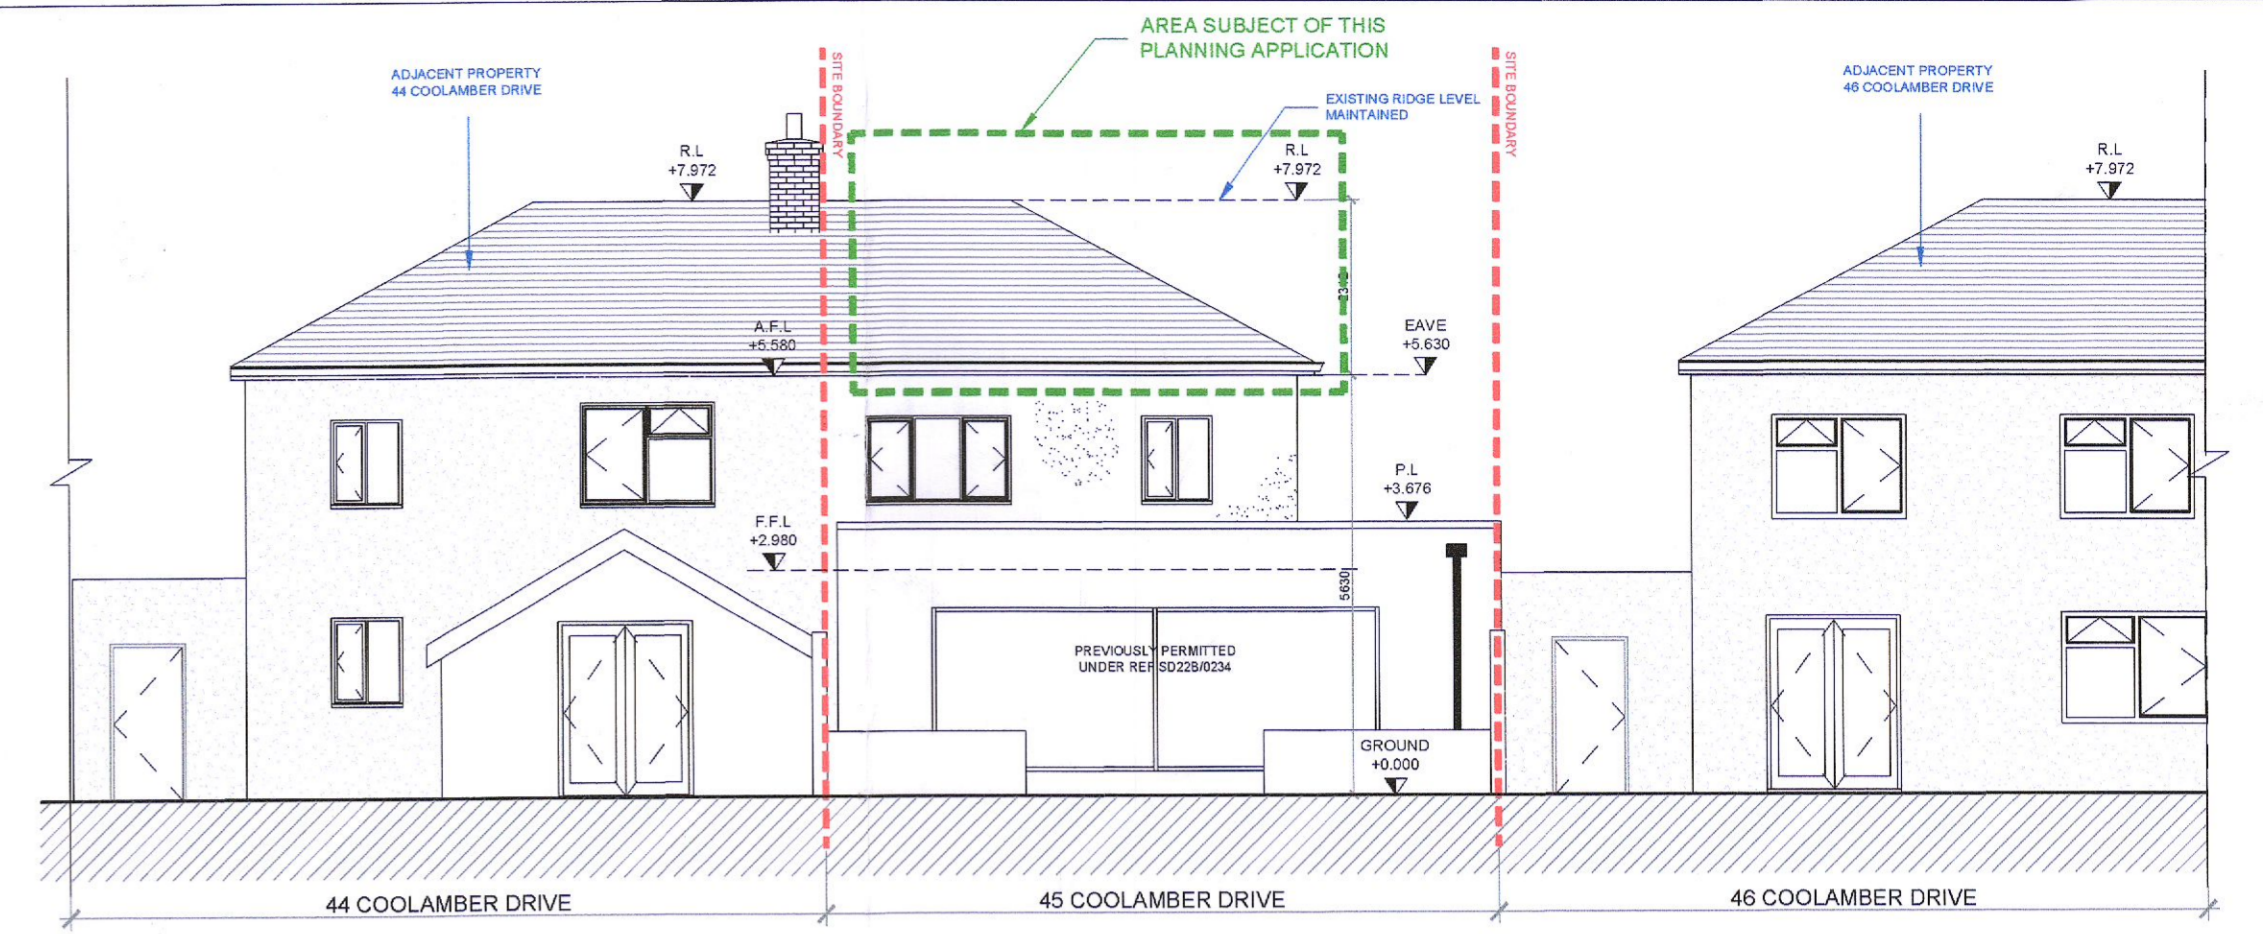


EXISTING REAR CONTIGUOUS ELEVATION
Scale 1:100

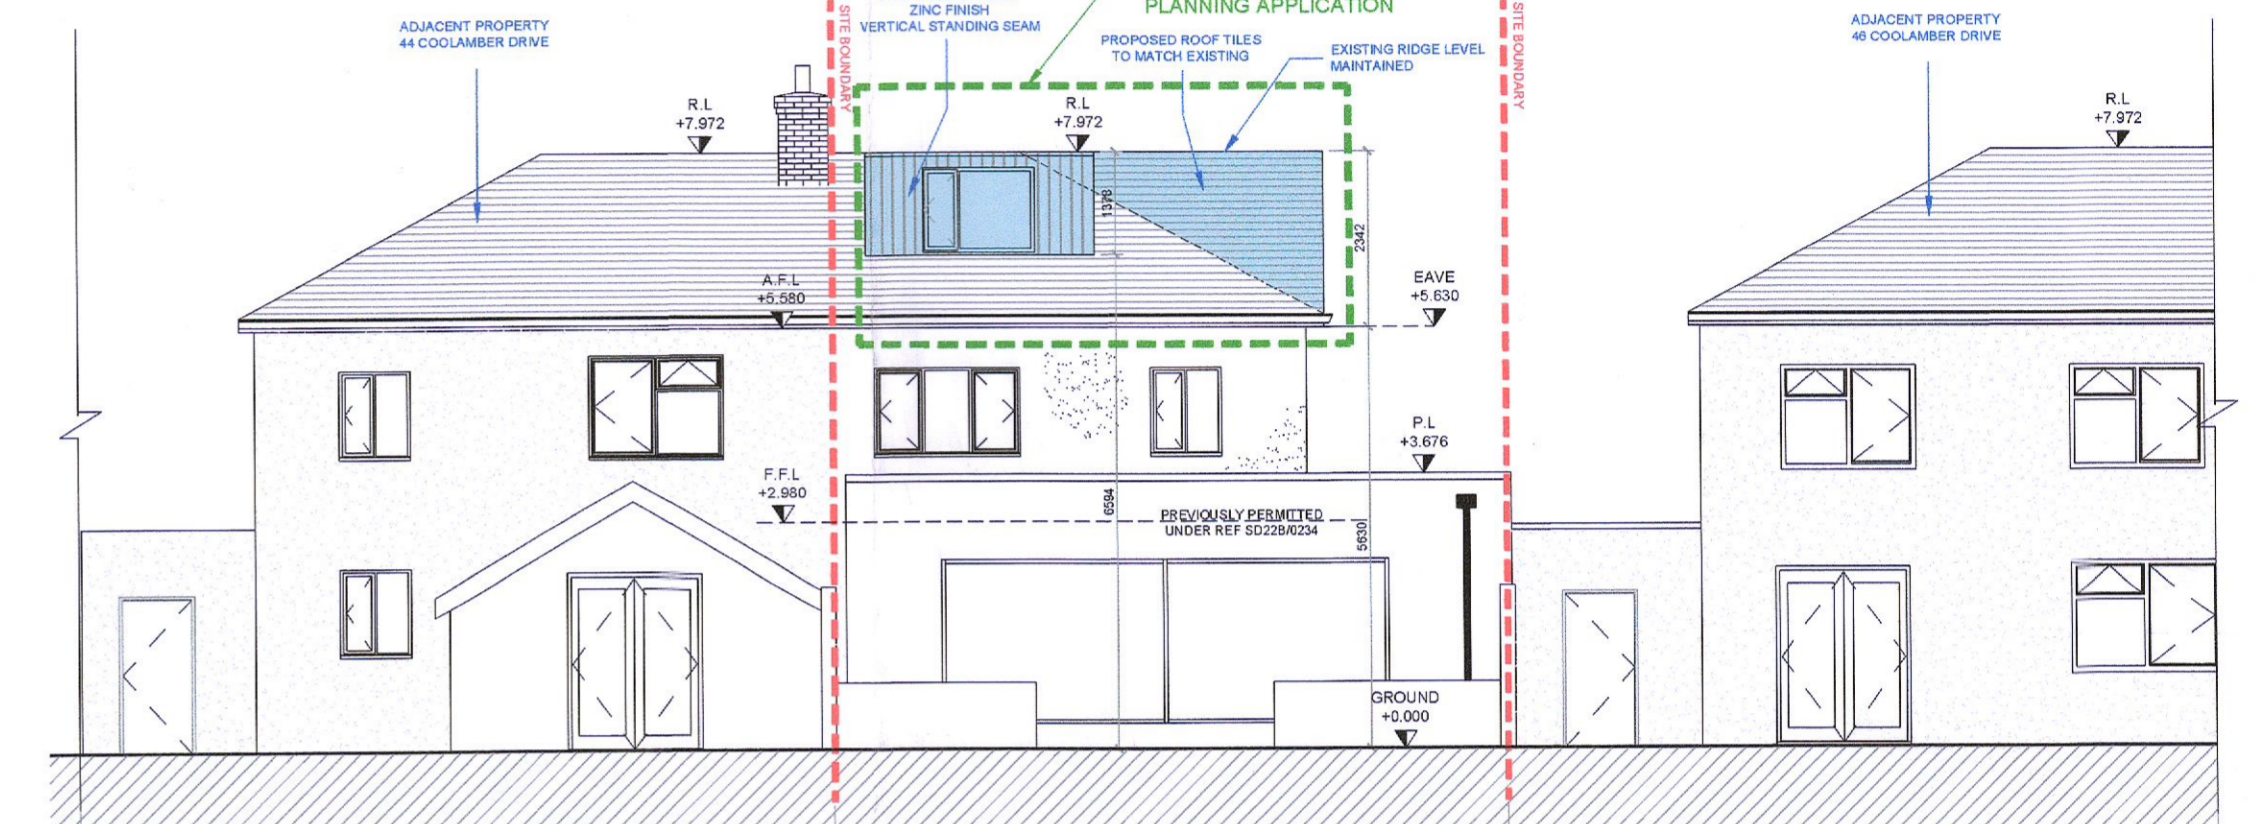

PROPOSED REAR CONTIGUOUS ELEVATION
Scale 1:100

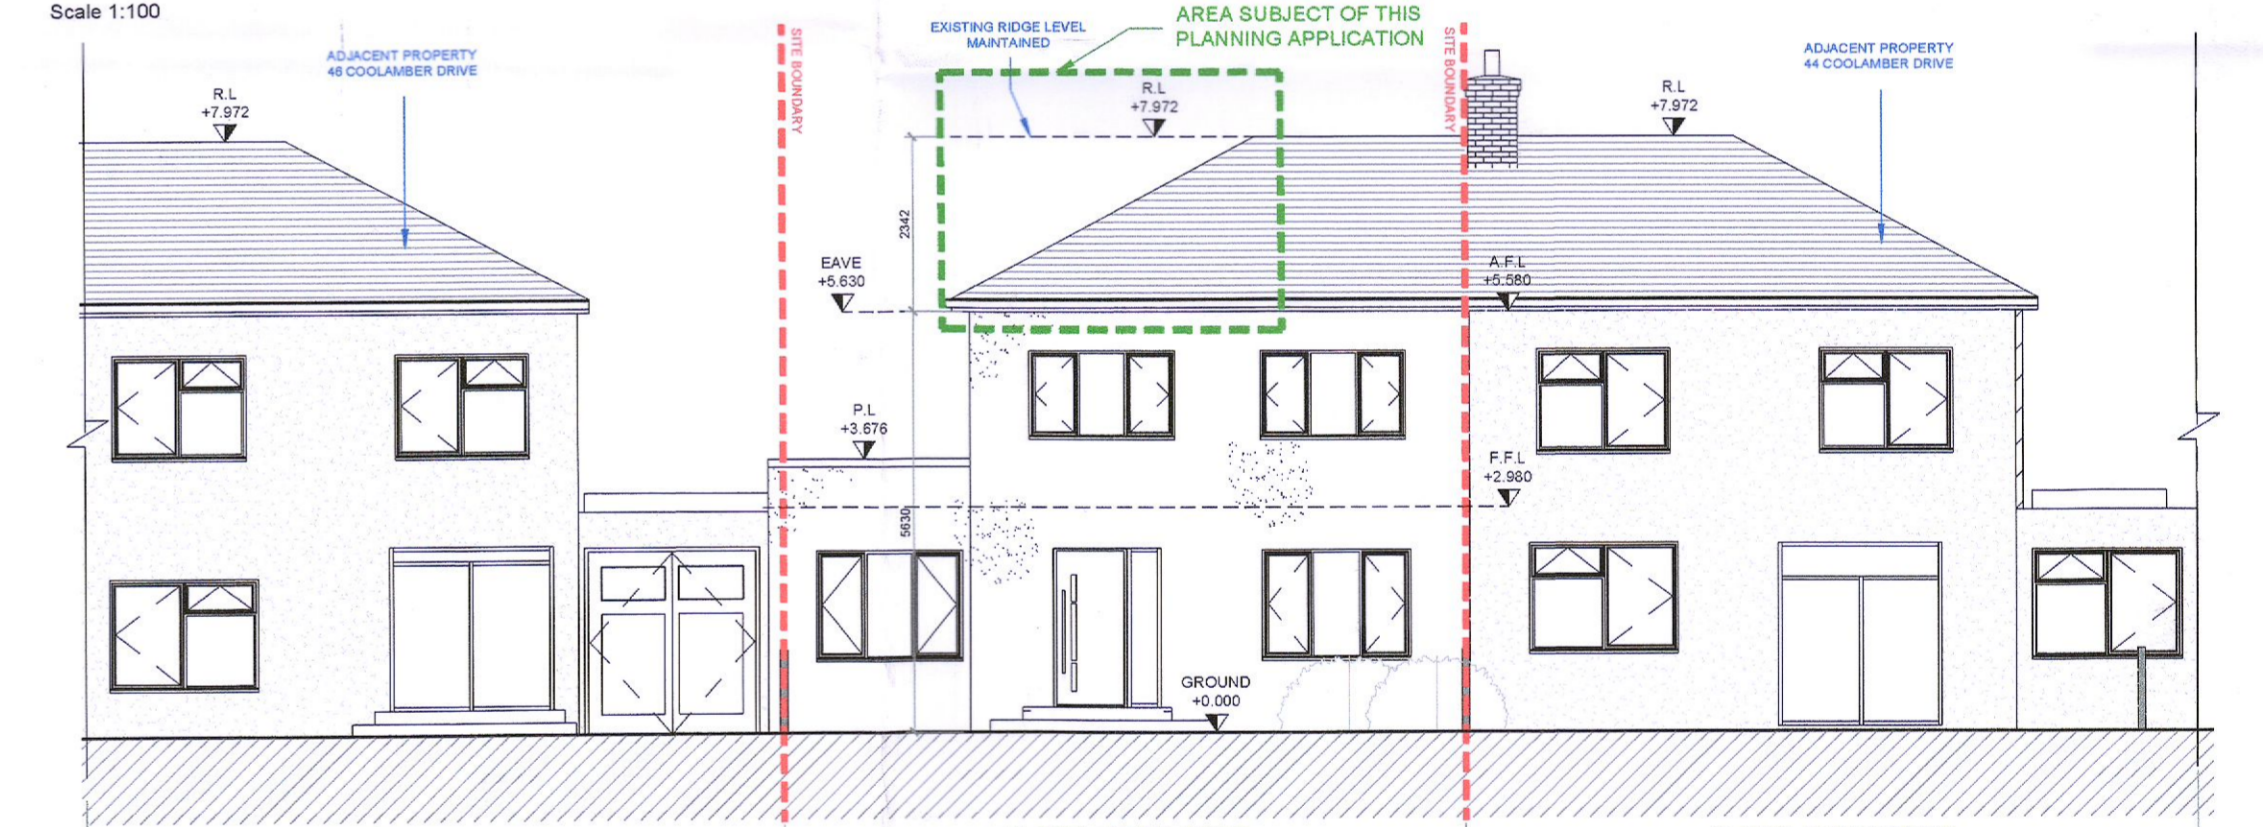

EXISTING FRONT (EAST) CONTIGUOUS ELEVATION
Scale 1:100

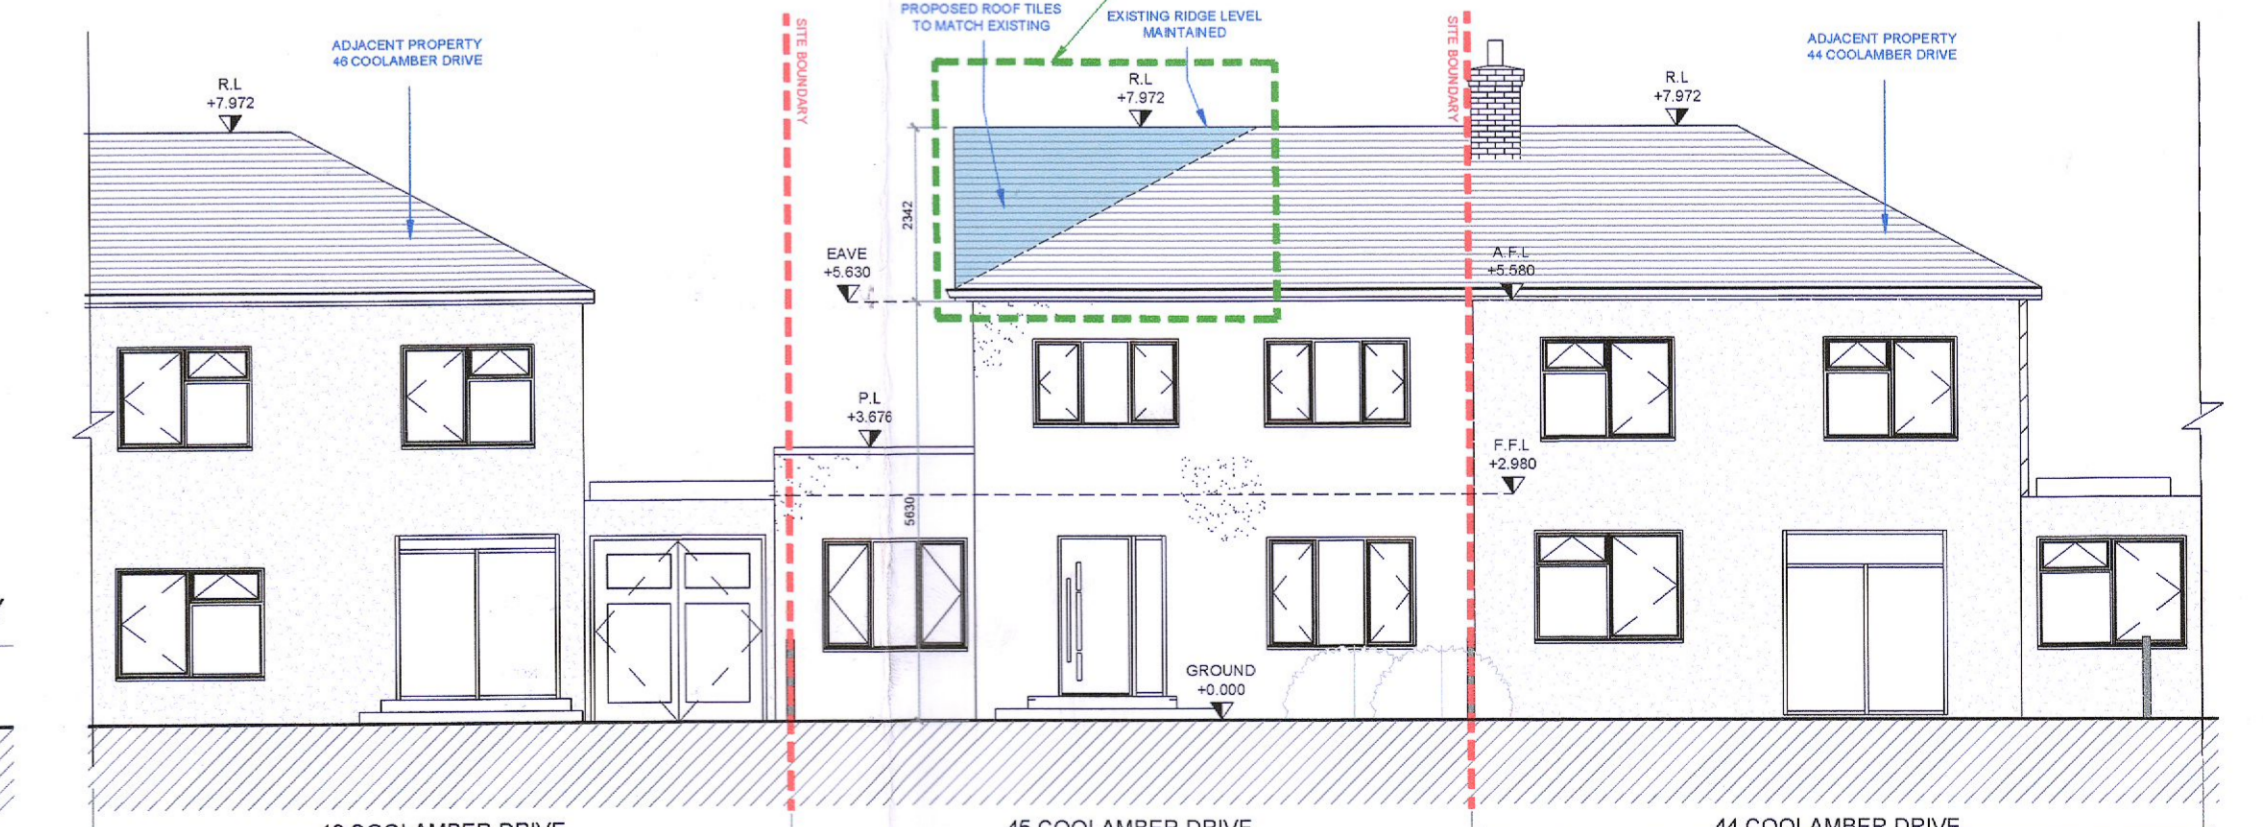

PROPOSED FRONT (EAST) CONTIGUOUS ELEVATION
Scale 1:100

NOTES:
© This drawing is copyright. Figured dimensions only to be taken from this drawing. All dimensions to be checked on site. Module Design Ltd to be informed immediately of any discrepancies before work proceeds.

- SITE BOUNDARY
- OWNER'S BOUNDARY
- AREA SUBJECT OF THIS PLANNING APPLICATION
- EXISTING WALLS/ BUILT FORM
- PROPOSAL

| REV | DATE | DESCRIPTION | ISSUED BY | REV | DATE | DESCRIPTION | ISSUED BY |
|-----|------|-------------|-----------|-----|------|-------------|-----------|
| | | | | | | | |
| | | | | | | | |
| | | | | | | | |
| | | | | | | | |

| | | |
|--|--------------------|-----------------|
| CLIENT NAME JAMES WALSH | | |
| DRAWN: POB | CHECKED BY: MON | PAGE SIZE A1 |
| DRAWING NO. 45C-MD-XX-DR-A-P2001 | | |
| Project Originator Level Location Type Role Number | | |

| | | | |
|--|-----------------------|----------------|------|
| PROJECT NAME: 45 COOLAMBER DRIVE DUBLIN 24 | | | |
| DRAWING TITLE: EXISTING/ PROPOSED WORKS | | | |
| PROJECT NO. 22049 | DATE NOVEMBER 2022 | SCALE 1:100 | REV. |

MODULE
ARCHITECTURE | DESIGN | PROJECT MANAGEMENT
1st Floor, 2 Chapel Hill, Lucan, Co. Dublin
t: +353 1 532 5078 e: info@module.ie w: www.module.ie

STATUS
PLANNING