



FRONT
 ⊕ Proposed Ground Floor Plan
 Floor area 63m sq.
 Note no change to floor plan

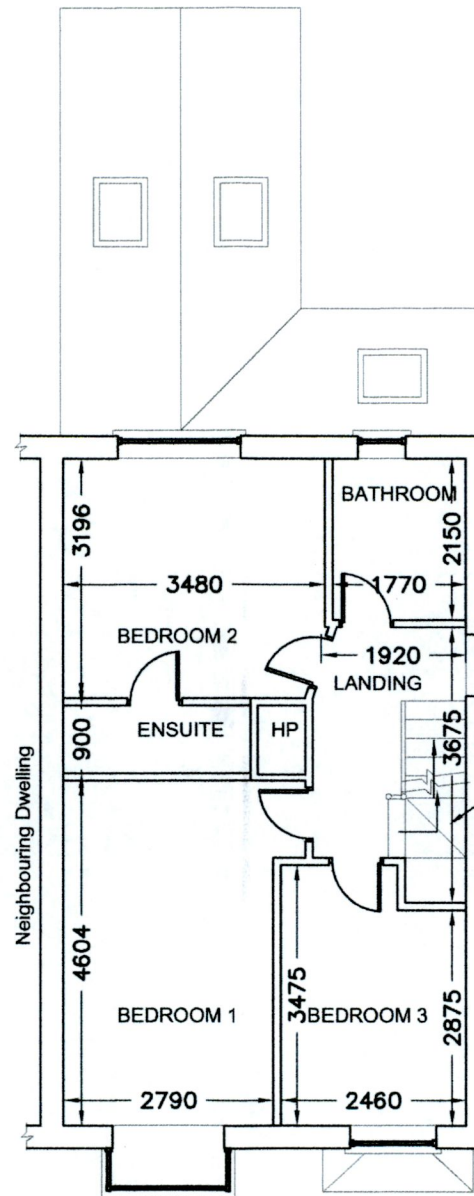

FRONT
 ⊕ Proposed First Floor Plan
 Floor area 44m sq.
 Note Only stairs to Attic level added

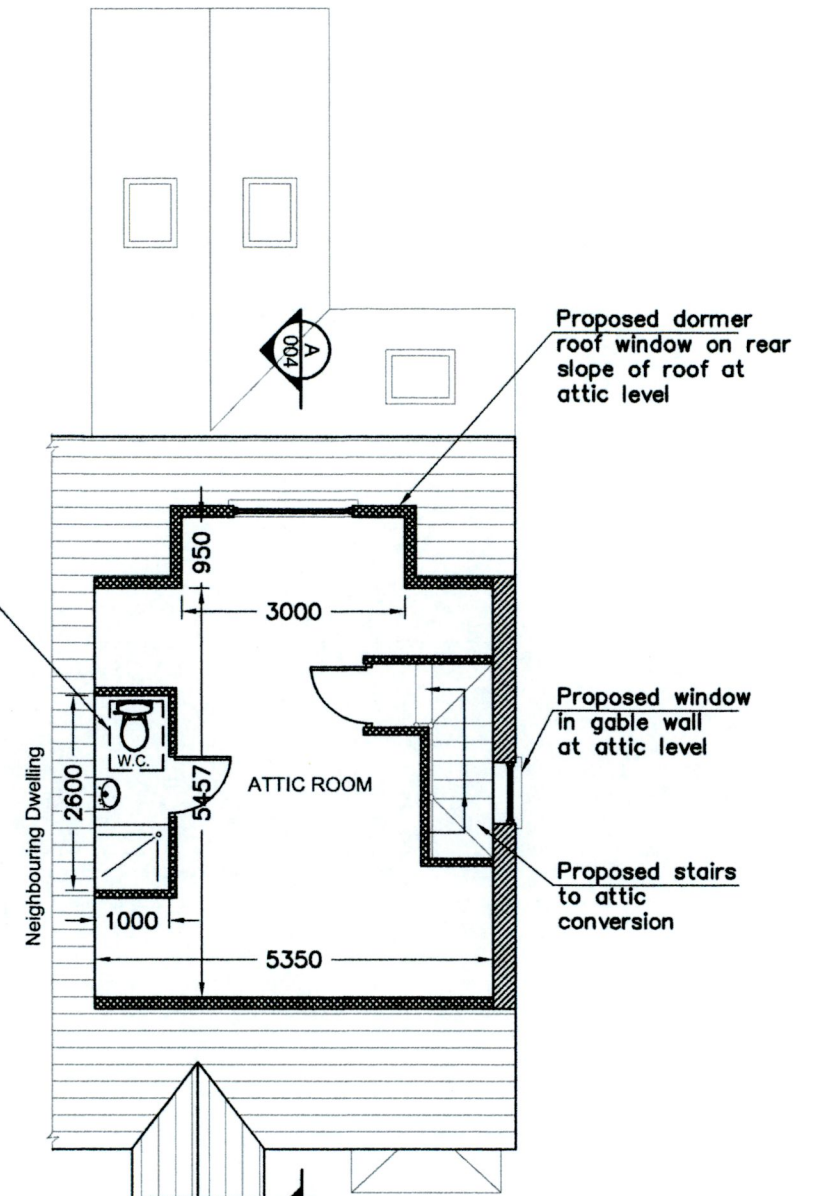

FRONT
 ⊕ Proposed Attic Floor Plan
 Floor area 29m sq.

P	ISSUED FOR PLANNING	ND	dec' 2022
REV:	REVISION TITLE:	DRN:	CHD: DATE:

THIS DRAWING IS ISSUED FOR PLANNING PERMISSION ONLY, AND IS NOT A CONSTRUCTION DRAWING

<h1>AA ARCHITECTURE</h1> <p>4 CARRIGMORE CLOSE, AYLESBURY, Dublin 24 - Ph: 01 4148358</p>	CLIENT: CONOR & JENNIFER STEVENS	TITLE: Proposed Plans	NOTES: This drawing is to be read in conjunction with all relevant Engineers drawings. Do not scale use figured dimensions ONLY. All dimensions in millimeters unless otherwise stated. All dimensions to be checked on site. All building works to comply with current building regulations & in accordance with Homebond Standards.
	JOB TITLE: Proposed Works at 5 Kiltipper Rise, Kiltipper Gate, Tallaght, Dublin 24	SCALE: 1:100 INITIALS: ND DATE: Dec' 2022	
	JOB No: S518 DRAWING No: 002 REV: P		