



NOTE  
OUTLINE ELEVATIONS OF  
NEIGHBOURING BUILDINGS ARE  
INDICATIVE ONLY. MEASURED  
SURVEYS OF THESE PROPERTIES  
HAVE NOT BEEN UNDERTAKEN.

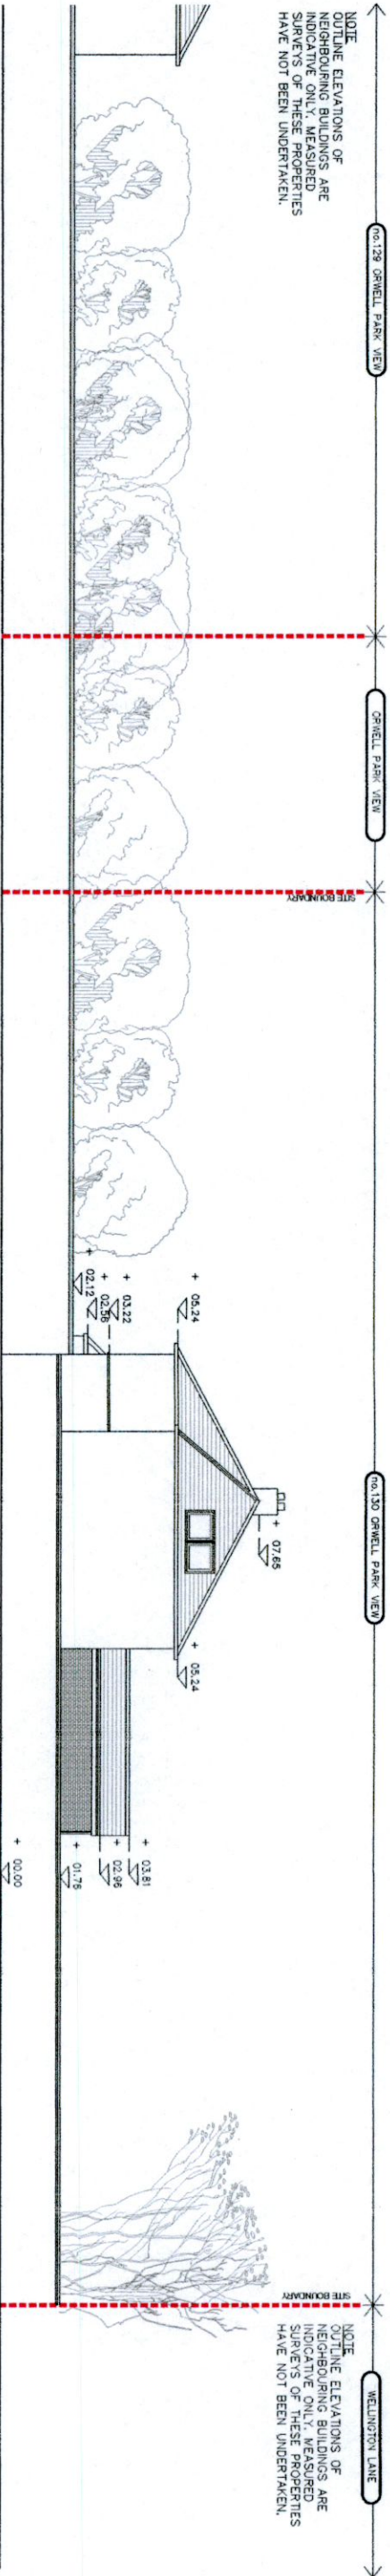


PROPOSED SIDE ELEVATION (FROM WELLINGTON LANE)  
scale 1:200

NOTE  
OUTLINE ELEVATIONS OF  
NEIGHBOURING BUILDINGS ARE  
INDICATIVE ONLY. MEASURED  
SURVEYS OF THESE PROPERTIES  
HAVE NOT BEEN UNDERTAKEN.

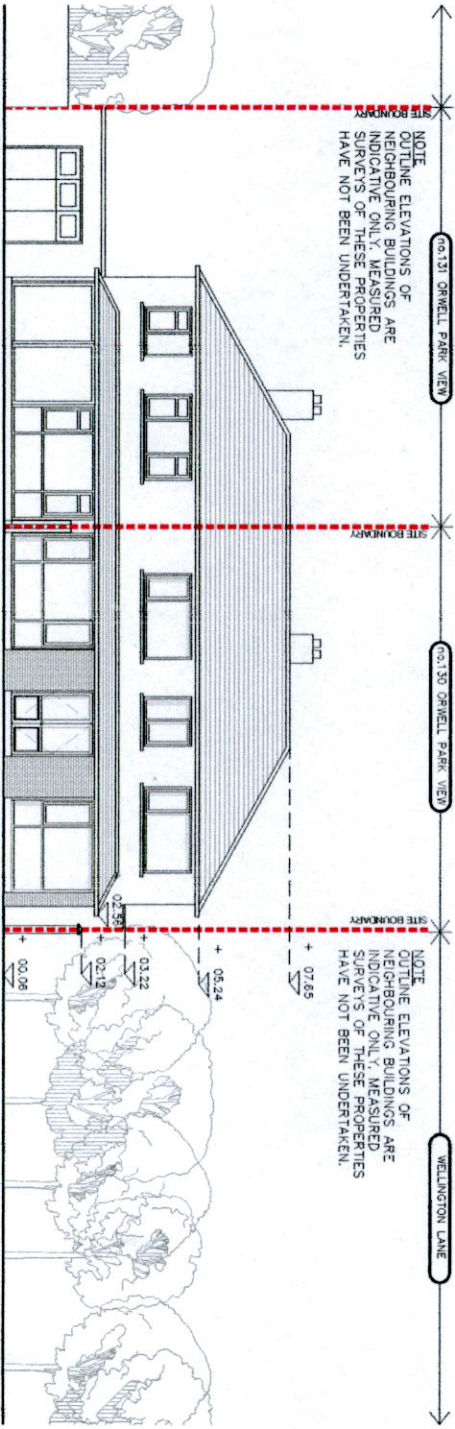

PROPOSED FRONT ELEVATION  
scale 1:200

NOTE  
OUTLINE ELEVATIONS OF  
NEIGHBOURING BUILDINGS ARE  
INDICATIVE ONLY. MEASURED  
SURVEYS OF THESE PROPERTIES  
HAVE NOT BEEN UNDERTAKEN.

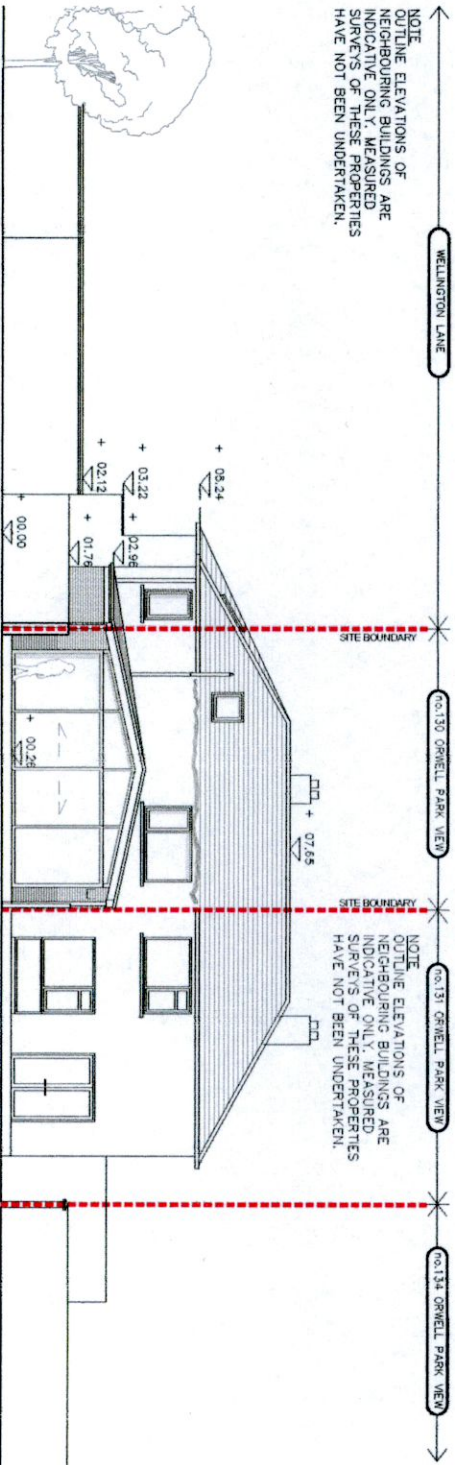

PROPOSED REAR ELEVATION  
scale 1:200

**RDP ARCHITECTS**  
129 GEORGIAN VILLAGE  
DUBLIN 15  
IRELAND

RAI  
Registered  
2022  
rdp

E: roisin@rdparchitects.ie  
M: 087 928 1852

PLANNING APPLICATION

LEGEND:  
- - - - - SITE BOUNDARY

PROJECT REF: DEMOLITION OF EXISTING REAR EXTENSION &  
GARAGE AND SUBSEQUENT EXTENSION OF GROUND  
+ FIRST FLOOR AT NO.130 ORWELL PARK VIEW,  
DUBLIN 6  
FOR LAURA FAULKNER AND PAUL COPELAND

DRAWING TITLE:	PROPOSED ELEVATIONS	DATE:	14.12.22	SCALE:	1:200	PROJECT No.:	2209
LOCATION:	NO.130 ORWELL PARK VIEW, DUBLIN 6	CAD FILE No.:	P-02	DRAWN BY:	RP	DRAWING No.:	P-02
REV:	0						