

**PROPOSED SIDE ELEVATION (FROM WELLINGTON LANE)**  
scale 1:100

NOTE  
OUTLINE ELEVATIONS OF NEIGHBOURING BUILDINGS ARE INDICATIVE ONLY. MEASURED SURVEYS OF THESE PROPERTIES HAVE NOT BEEN UNDERTAKEN.

SITE BOUNDARY

no.131 ORWELL PARK VIEW

SITE BOUNDARY

no.130 ORWELL PARK VIEW

SITE BOUNDARY

WELLINGTON LANE

SITE BOUNDARY

no.130 ORWELL PARK VIEW

SITE BOUNDARY

WELLINGTON LANE

SITE BOUNDARY

no.130 ORWELL PARK VIEW


SITE BOUNDARY

no.130 ORWELL PARK VIEW

SITE BOUNDARY

no.131 ORWELL PARK VIEW

SITE BOUNDARY

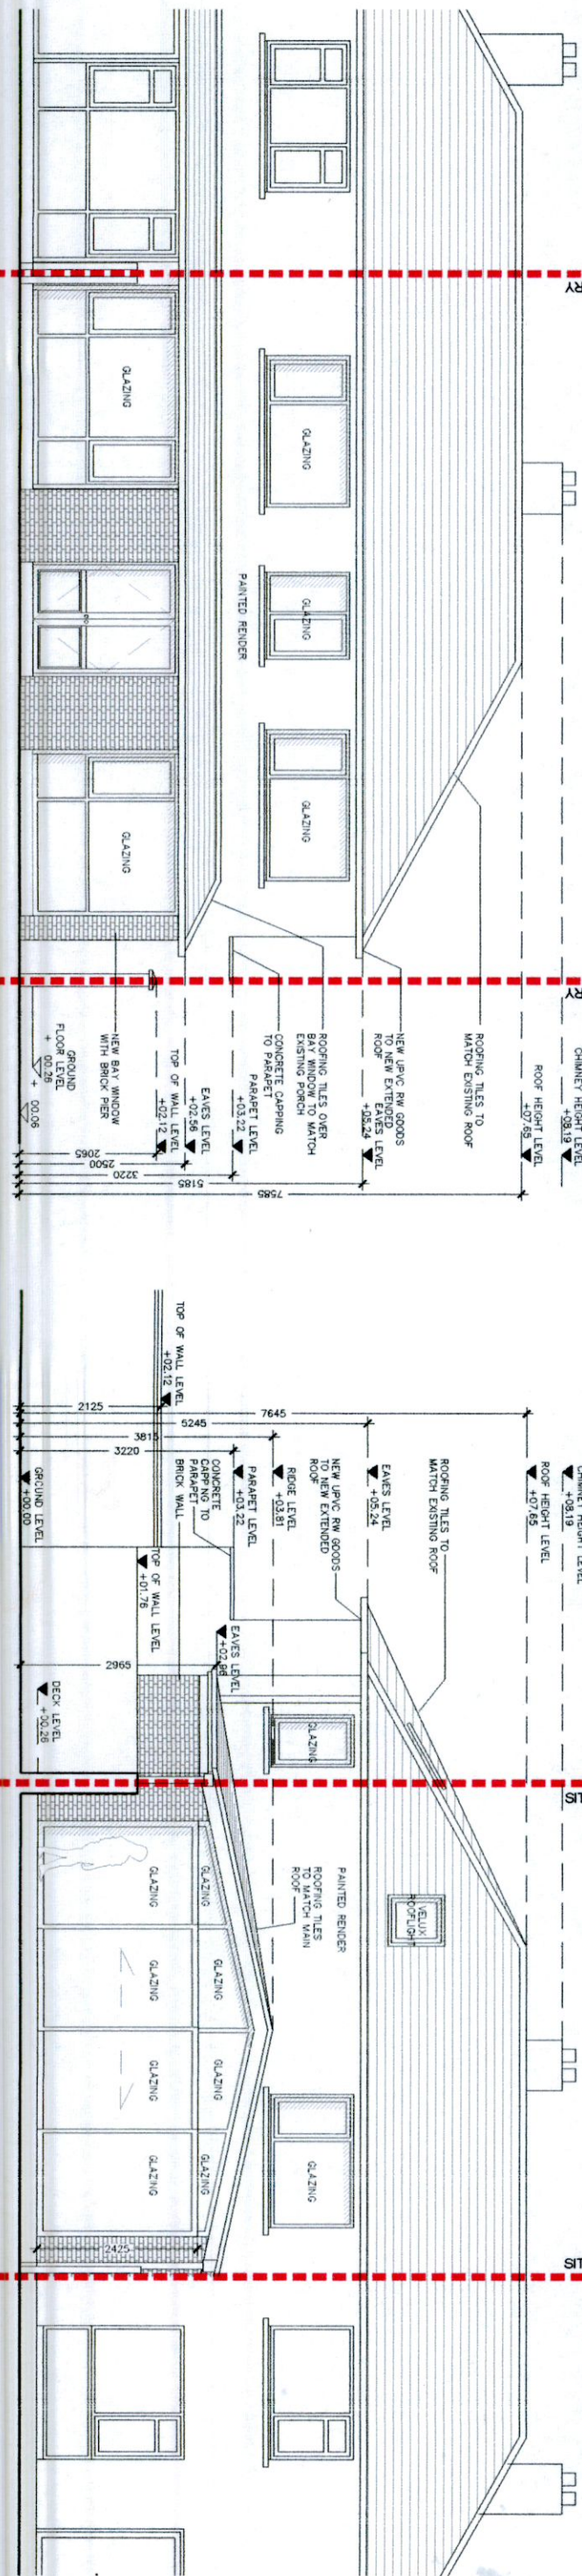


**PROPOSED FRONT ELEVATION**  
scale 1:100

**PROPOSED REAR ELEVATION**  
scale 1:100



**RdP ARCHITECTS**  
129 GEORGIAN VILLAGE  
DUBLIN 15  
IRELAND  
M: 087 928 1852  
E: roisin@rdparchitects.ie

**PLANNING APPLICATION**

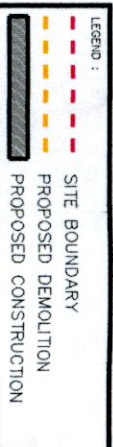

PROJECT REF: DEMOLITION OF EXISTING REAR EXTENSION & GARAGE AND SUBSEQUENT EXTENSION OF GROUND + FIRST FLOOR AT no.130 ORWELL PARK VIEW, FOR LAURA FAULKNER AND PAUL COPELAND

|                |                                   |               |          |           |       |              |             |
|----------------|-----------------------------------|---------------|----------|-----------|-------|--------------|-------------|
| DRAWING TITLE: | PROPOSED ELEVATIONS               | DATE:         | 14.12.22 | SCALE:    | 1:100 | PROJECT NO.: | 2209        |
| LOCATION:      | no.130 ORWELL PARK VIEW, DUBLIN 6 | CAD FILE NO.: | P-05     | DRAWN BY: | RP    | DRAWING NO.: | REV: P-05 0 |