






1 Front Elevation
1 : 100

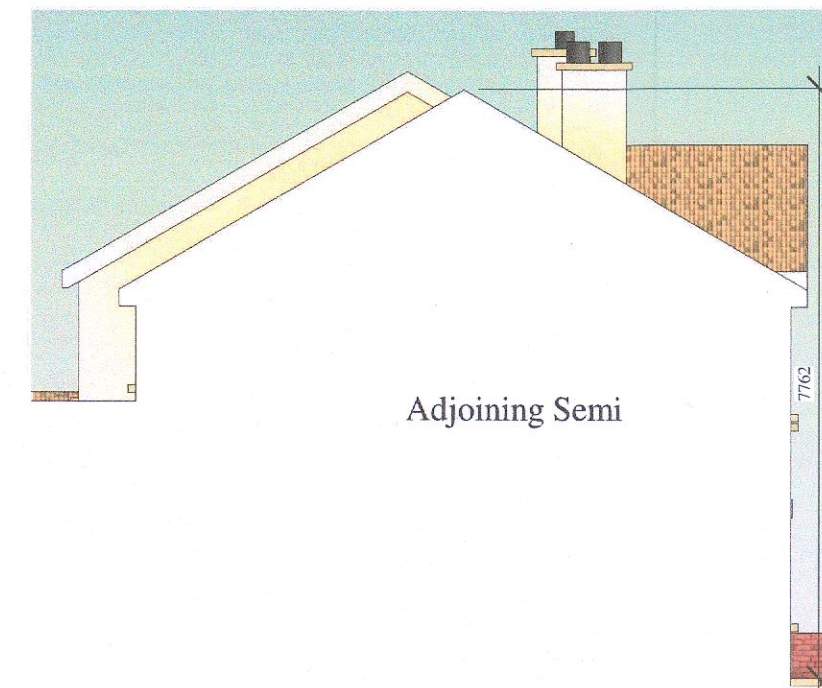


2 Side Elevation (Left)
1 : 100

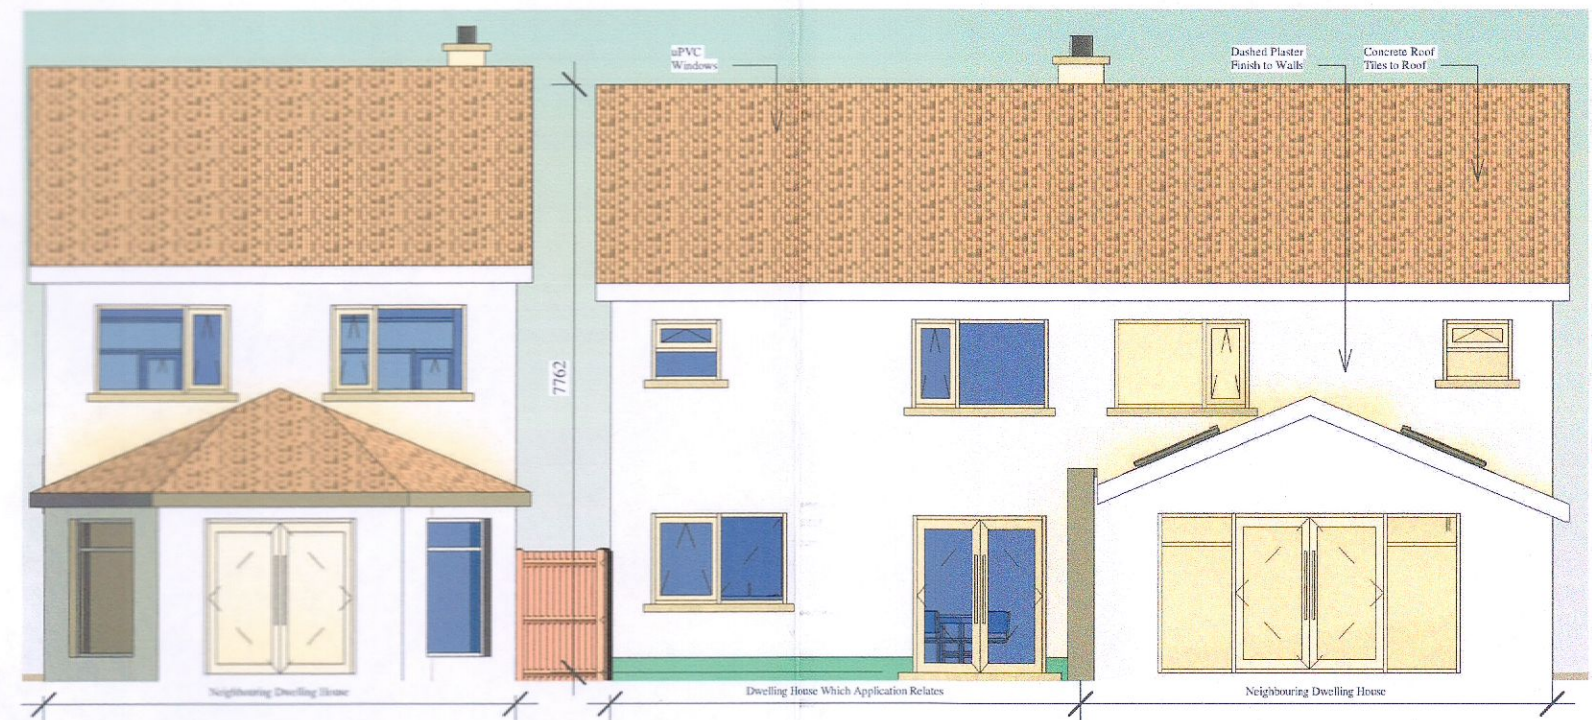


3 Rear Elevation
1 : 100

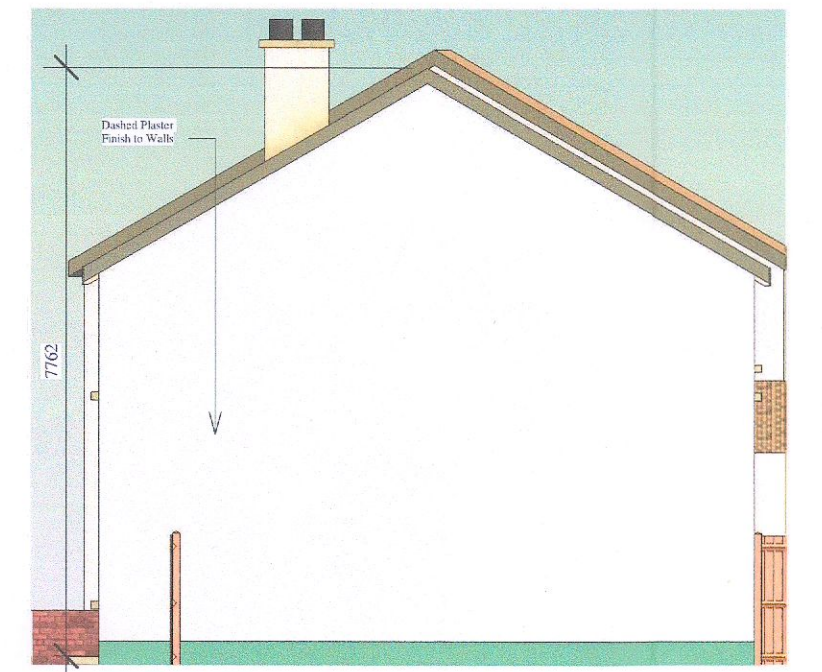


4 Side Elevation (Right)
1 : 100

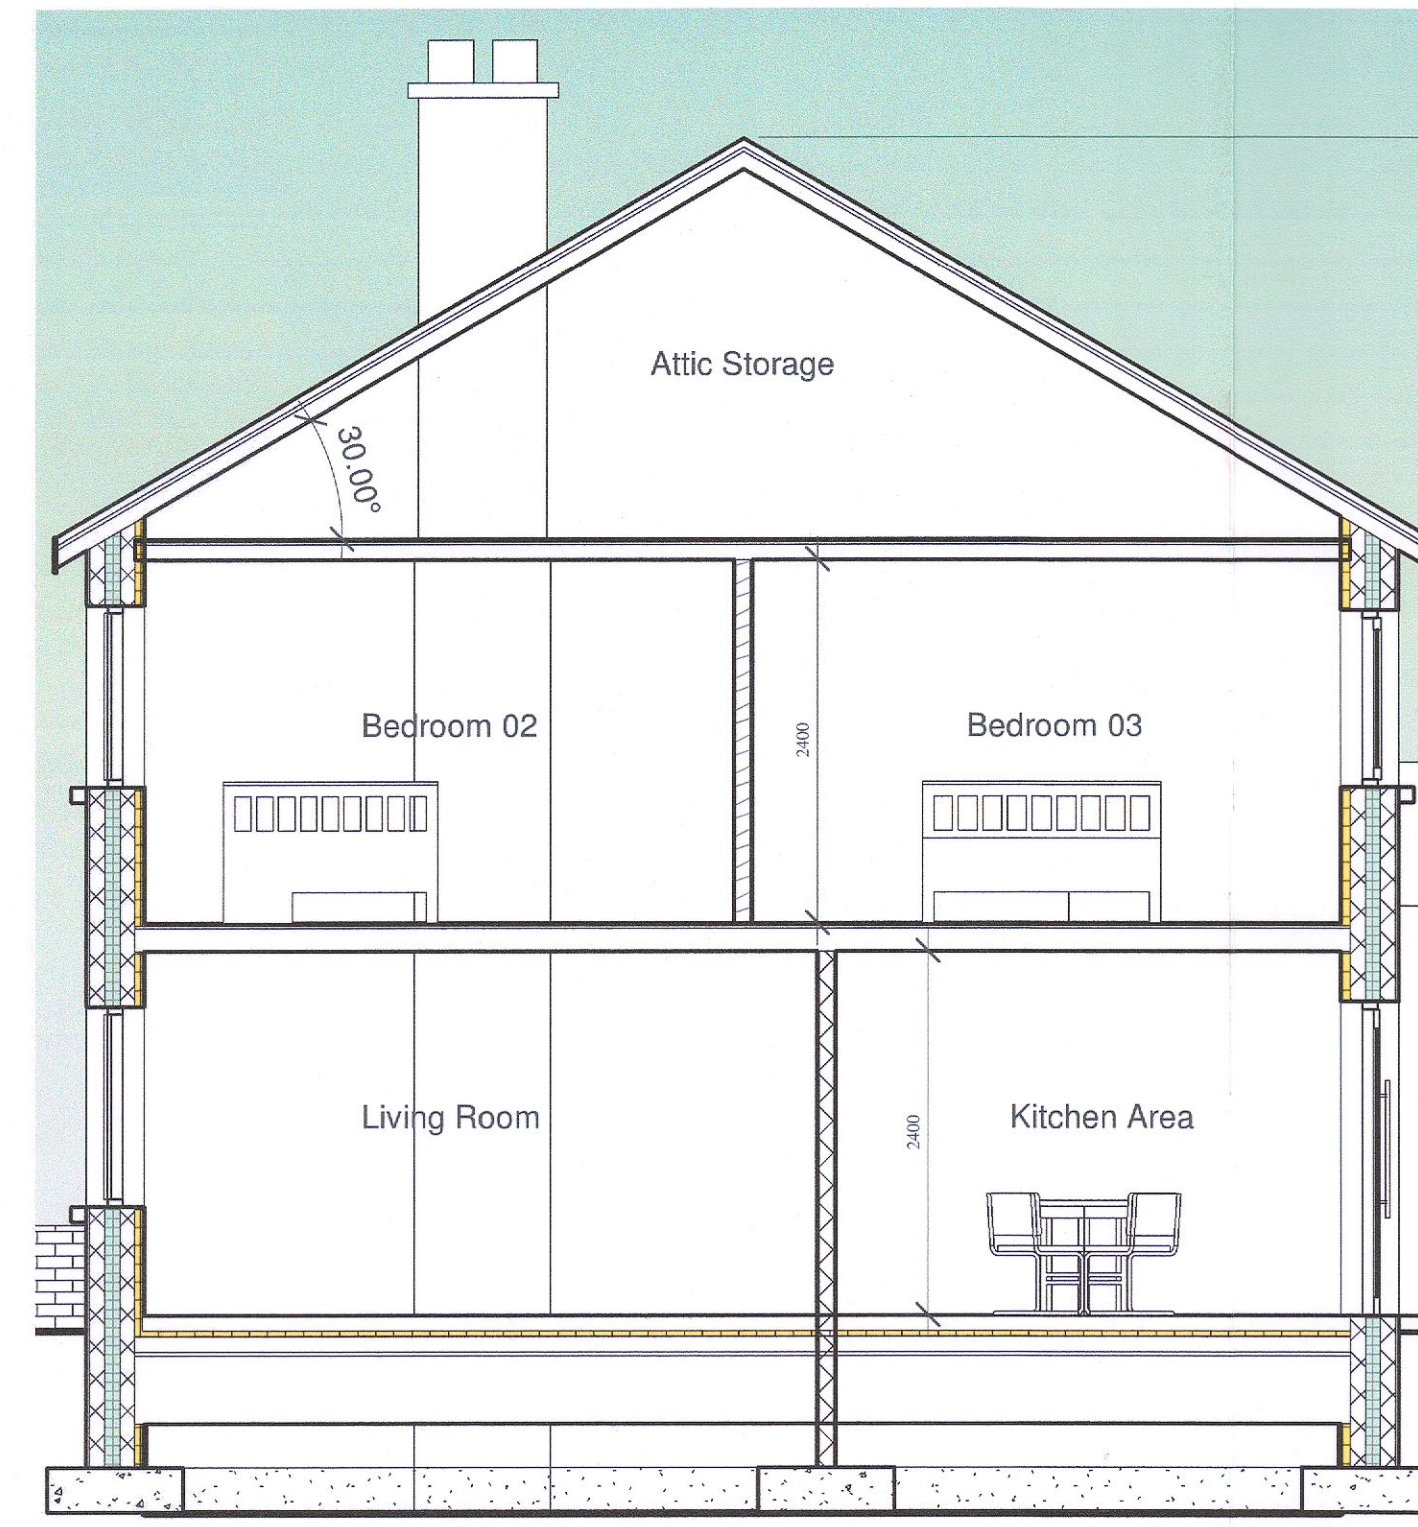

7 Section Thru House
1 : 50

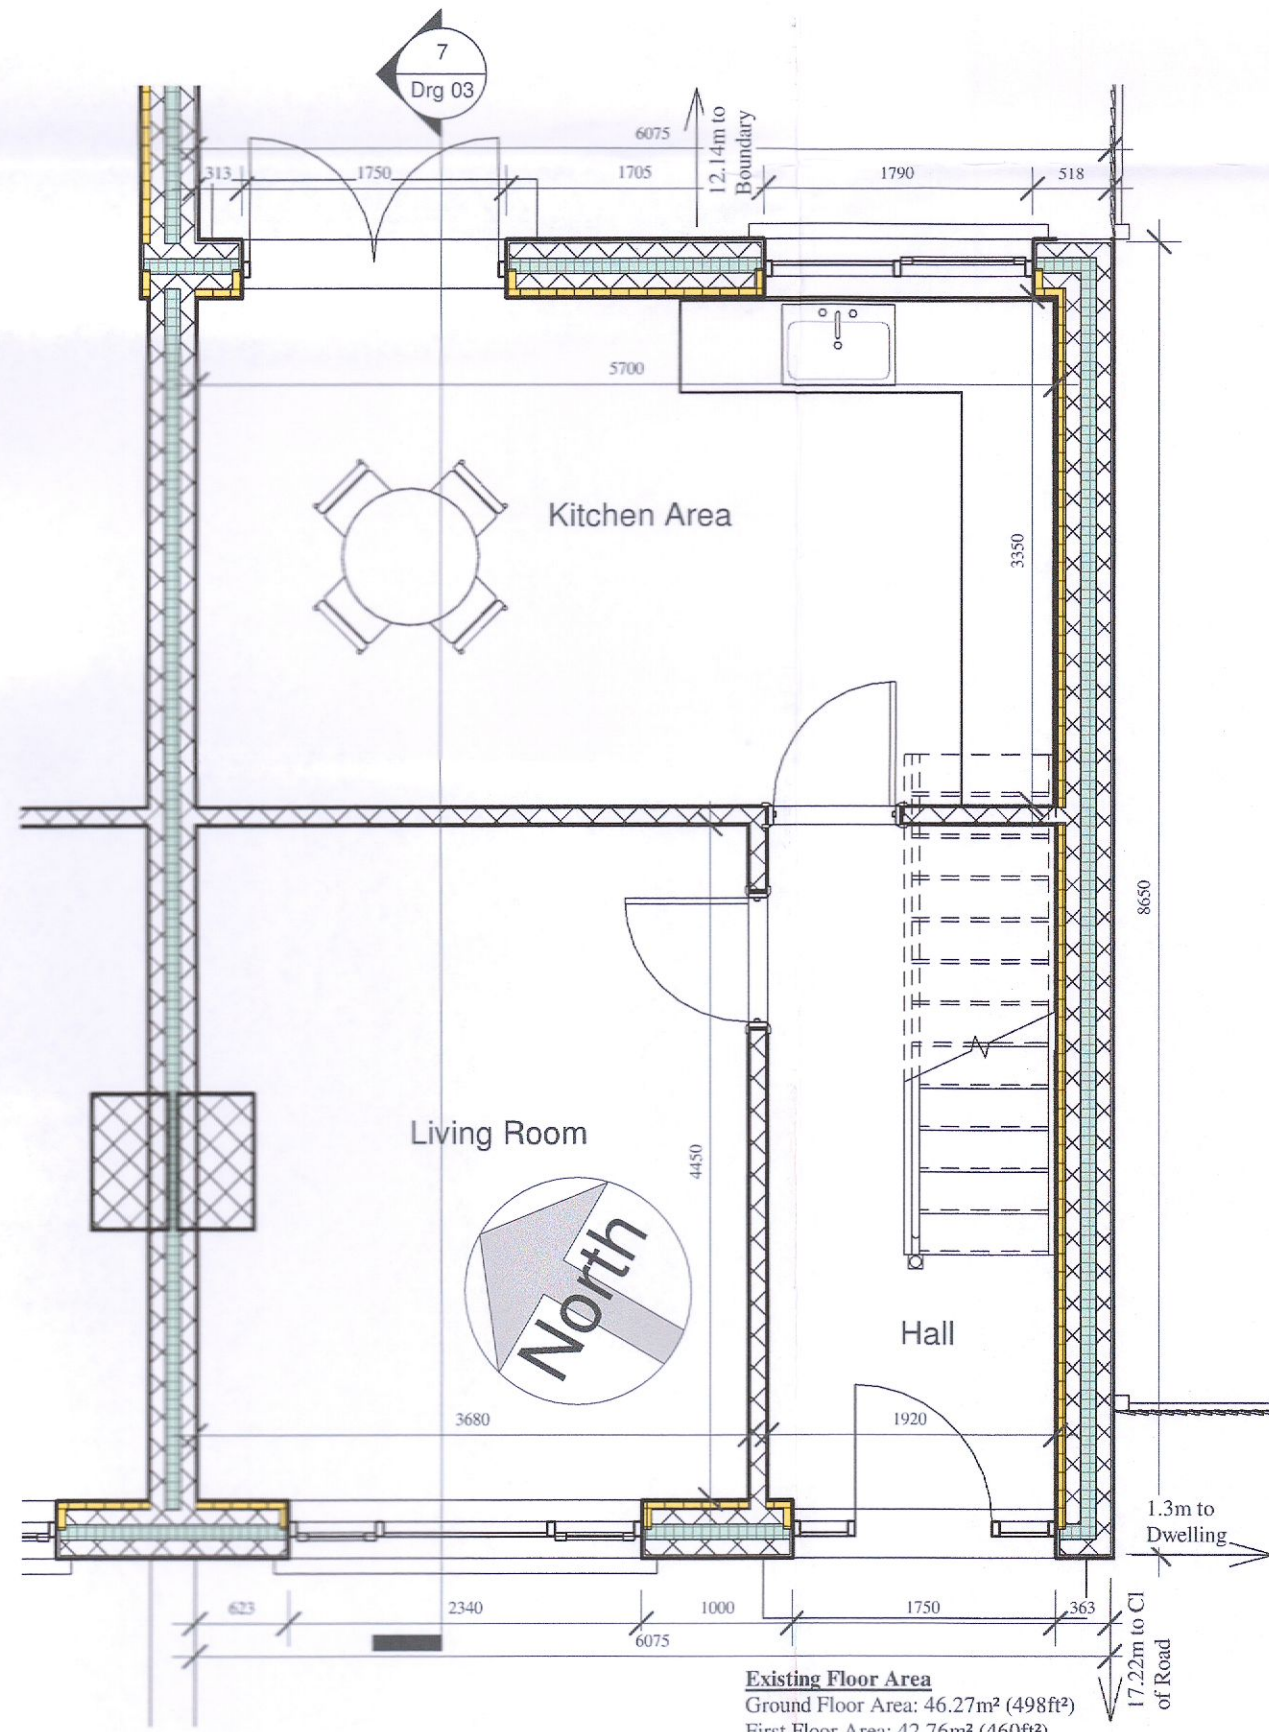

5 Ground Floor Plan
1 : 50

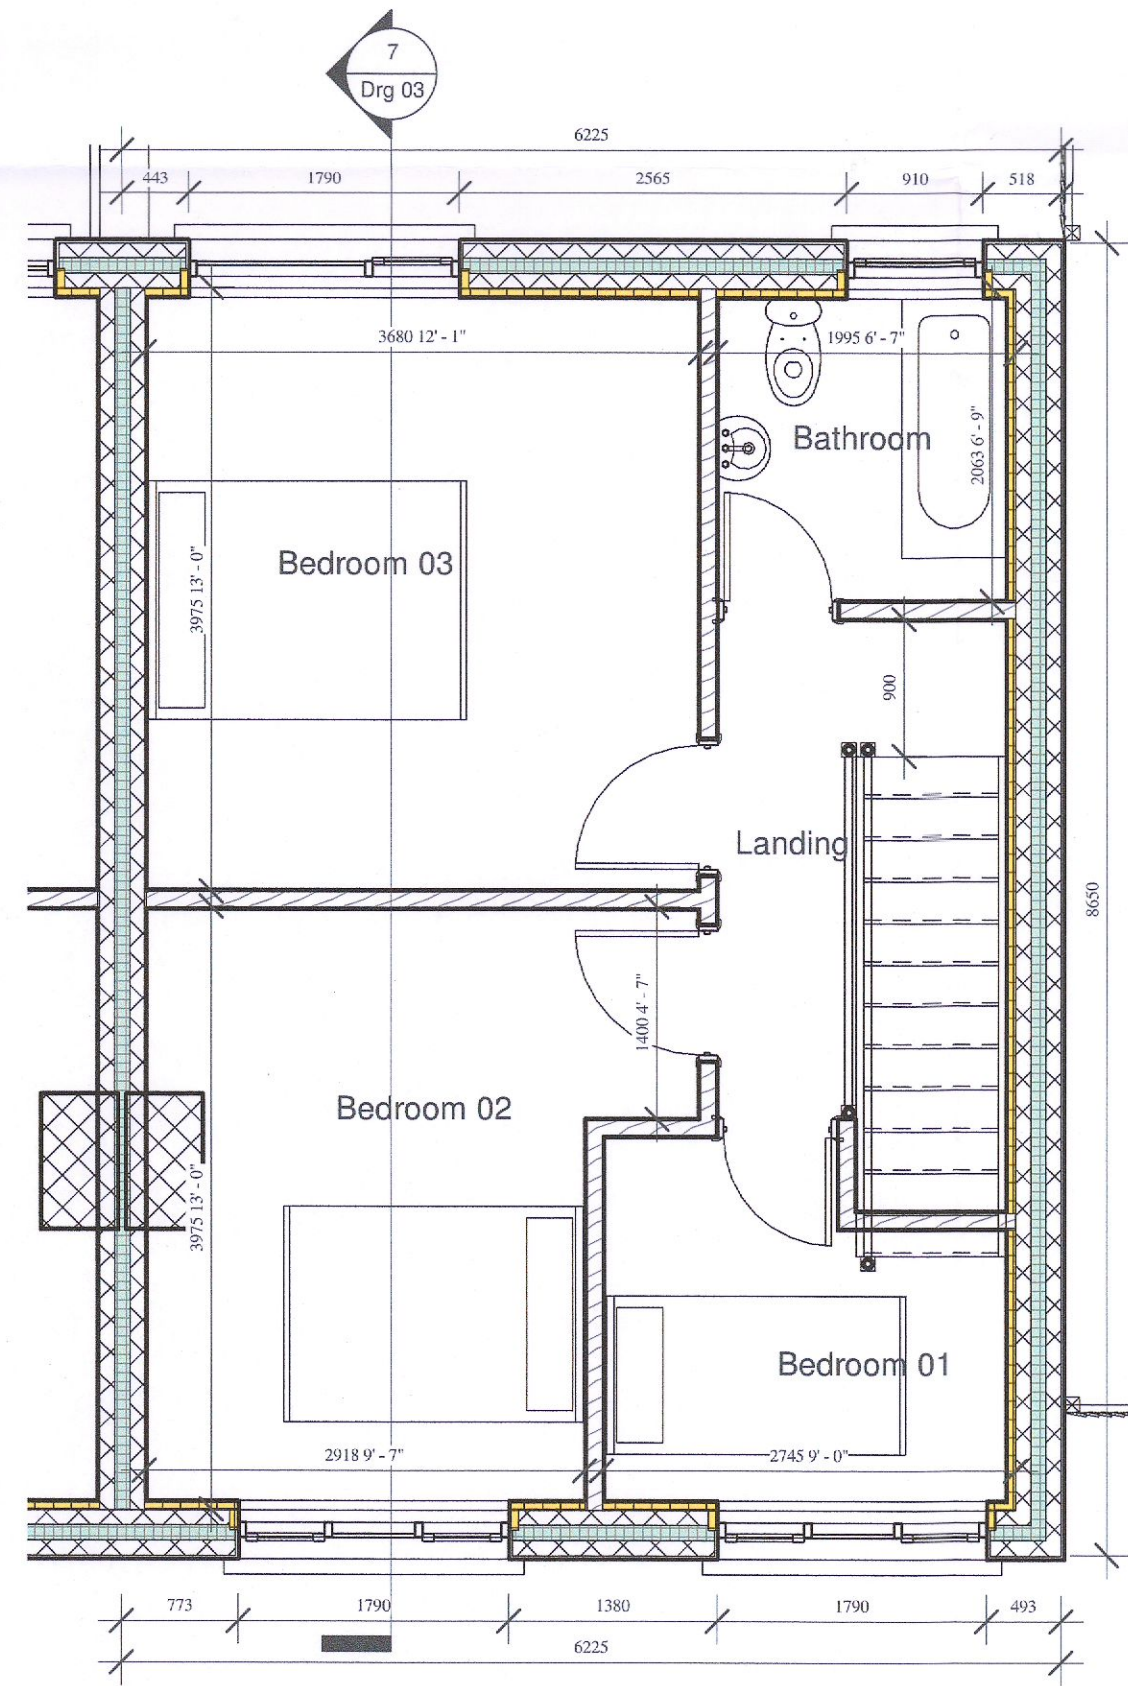

6 First Floor Plan
1 : 50

Existing Floor Area
Ground Floor Area: 46.27m² (498ft²)
First Floor Area: 42.76m² (460ft²)
Total Floor Area: 89.03m² (958ft²)

For Planning Purposes Only

Ordnance Survey Ireland Licence No. AR0016022
(c) Ordnance Survey Ireland, Government Ireland

October House
Design Ltd

Corlea,
Ballyshannon,
Co. Donegal,
F94 HDT7

J. Martin McLaughlin
C. Eng, B. Eng (Hons) MIEI
Mobile: (086) 2217173
Email: info@octoberhouse.org

No dimensions to be scaled from this drawing all dimensions to be checked by the contractor on site. Any errors or discrepancies to be reported to the Engineer in charge

Project Description:	Planning Permission for conversion of existing attic space from storage to domestic accommodation incorporating the raising of the wall plate to the rear of the dwelling to form a Flat Roof structure replacing the back pitch of the existing roof as at Tanarisk View, Kilmamagh, Co. Dublin D24 R81V, on behalf of Mr & Mrs Brian MacLaughlin
Drawing Title:	Planning Drg - Existing Dwelling
DRAWN BY:	Alvin Barrett
CHECKED BY:	J. Martin McLaughlin
SCALE:	As indicated
DATE:	December 2022
DRG NO.:	03
OS REF.:	