


1 2000 Ground Floor Existing
1:100

NOTES

KEYNOTES

LEGEND

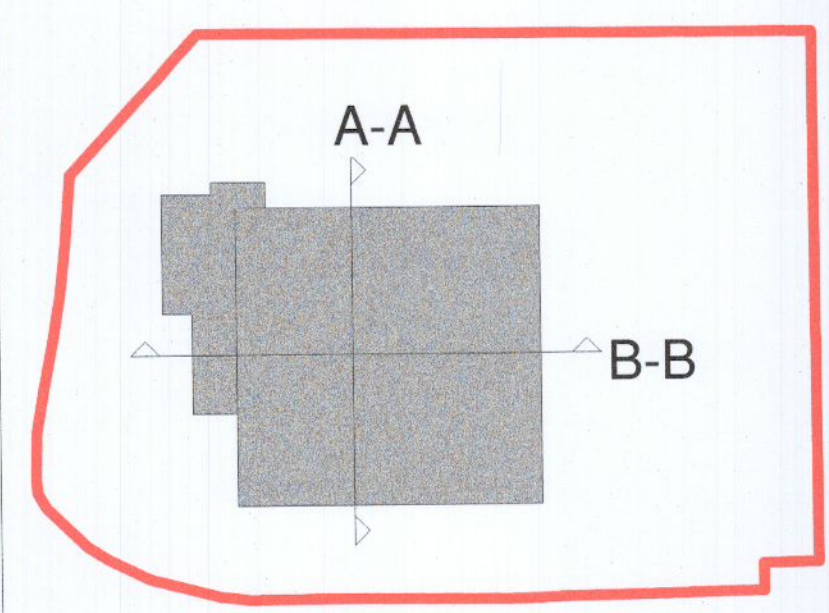

| REV. | DATE | DESCRIPTION | KTA | KTA | DRN | ENG | CHK | APP |
|------|------------|---------------------|-----|-----|-----|-----|-----|-----|
| P1 | 16.12.2022 | ISSUED FOR PLANNING | | | | | | |

ANY UNAUTHORIZED USE OR REPRODUCTION OF THIS DOCUMENT IN WHOLE OR IN PART IS PROHIBITED. DELETE THIS DOCUMENT IF YOU HAVE RECEIVED IT IN ERROR

MECHANICAL & ELECTRICAL ENGINEER CIVIL & STRUCTURAL ENGINEER

| | | | |
|--|--|--|--|
| Clifton Scannell Emerson Associates <small>Clifton Scannell Emerson Associates Limited Consulting Engineers, 901 New York Building, Dublin Road, Fishery Hill, DUBLIN, D08 F1E2. E: info@cses.com, W: www.cses.com</small> | | BB7 <small>BB7 Fire & Security Consulting 100/101 Mount Pleasant Business Centre, Rowagh Dublin, D08 F1E2 T: +353 1 857 3025 E: info@bb7.com W: www.bb7.com</small> | |
| ARCHITECT KAVANAGH TUITE ARCHITECTS <small>100/101 Mount Pleasant Business Centre, Rowagh Dublin, D08 F1E2 T: +353 1 857 3025 E: info@kavanaghtuite.ie W: www.kavanaghtuite.ie</small> | | OTHER ENGINEER Macro Works Ltd. <small>Ground Floor, Hibernia House, Cherrywood Business Park, Loughlinstown, Ireland D18 K440</small> | |
| SECURITY ENGINEER CUNDALL <small>Cundall Engineering Limited 711 Chatterbox Lane, Dublin D02 X027, Ireland T: +353 (0) 1 720 1720 E: info@cundall.com W: www.cundall.com</small> | | PROJECT: UNIT 1, M50 BUSINESS PARK TITLE: EXISTING GROUND FLOOR PLAN DRAWING NO.: J2139-KTA-22-XX-DR-A-2000 SCALE: As Indicated | |
| AGILE No.: | | REV: P1 | |