



Existing Front Elevation

1.100

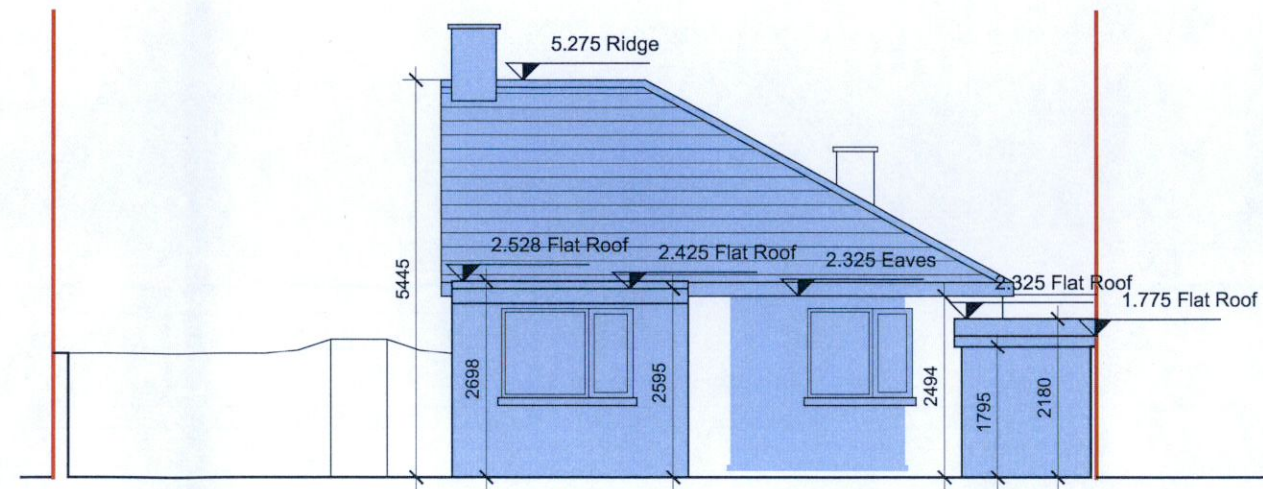

Existing Rear Elevation

1.100

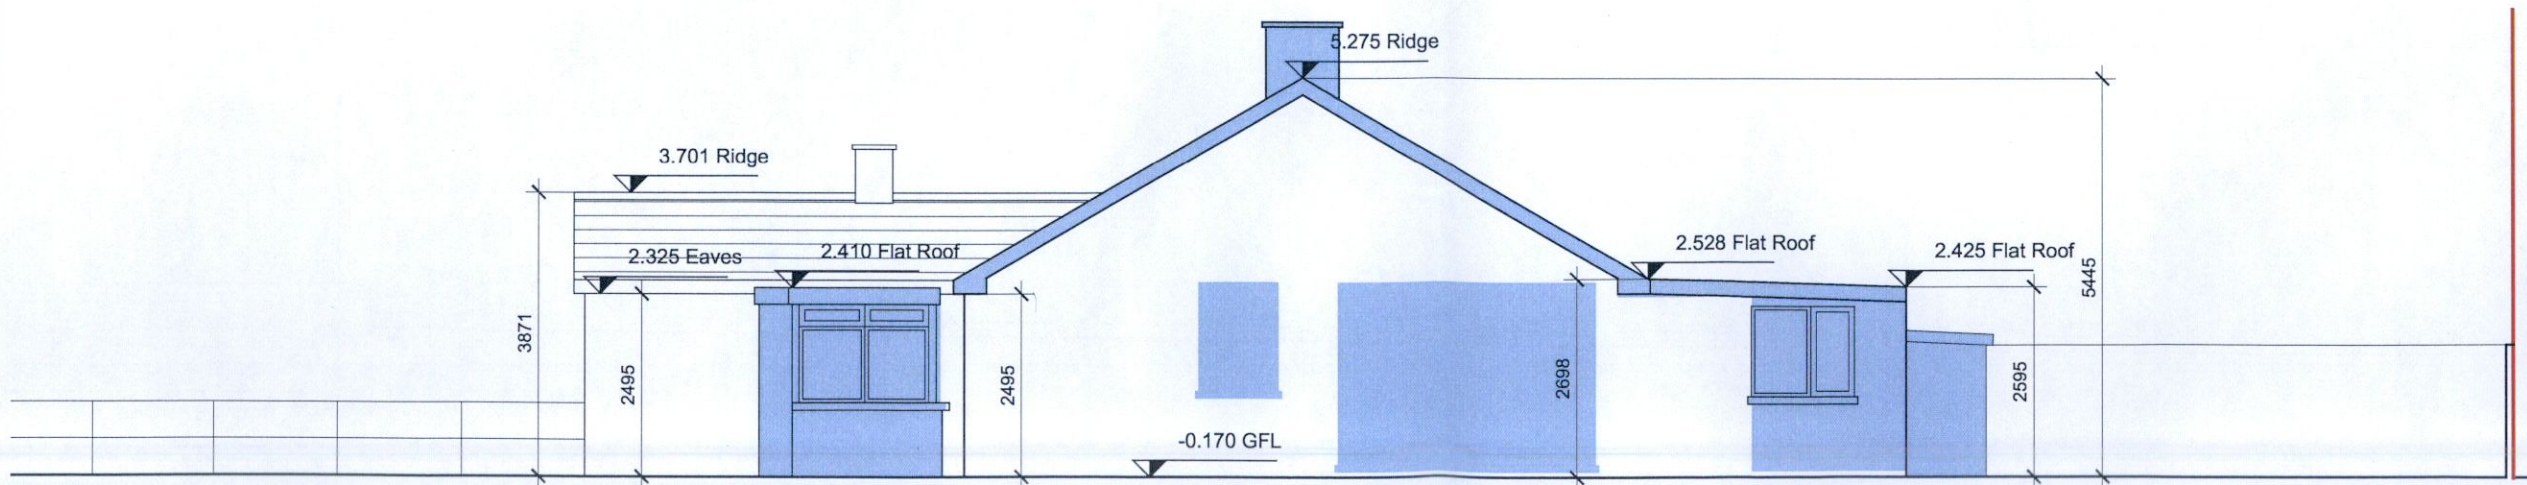

Existing Side Elevation

1.100

NOTES

DO NOT SCALE - USE FIGURED DIMENSIONS ONLY.
 ALL DIMENSIONS TO BE CHECKED ON SITE PRIOR TO CONSTRUCTION AND ANY DISCREPANCIES TO BE HIGHLIGHTED BY CONTRACTOR.
 THIS DRAWING IS TO BE READ IN CONJUNCTION WITH ALL RELEVANT SPECIFICATIONS AND DRAWINGS.
 ALL LEVELS ARE TO FINISHED LEVELS UNLESS OTHERWISE INDICATED.
 SUBJECT TO DETAILED DESIGN REVISIONS AND PLANNING CONDITIONS NOT KNOWN AT SCHEME DESIGN STAGE.
 TENDER DRAWINGS ARE NOT FOR CONSTRUCTION.
 ALL SETTING OUT AND DIMENSIONS TO BE AGREED ON SITE BASED ON CONSTRUCTION DRAWINGS.

LEGEND

- indicates site boundary
- indicates proposed demolition

0.00 temporary benchmark

FL01	Issued For Further Information	25.11.22
PP.01	Issued For Planning Permission	02.09.22
revision:	description:	date:

drawing status: **Planning Permission**

External Details



BRIGHT DESIGN ARCHITECTS
 01 269 6860 • info@bda.ie • www.bda.ie
 4 seafield park, booterstown, blackrock, co. dublin


project: 5 SHELTON GROVE, KIMMAGE, DUBLIN 12, D12K685

title: **EXISTING ELEVATIONS**

date: 25-08-22 scale: 1:100 @ A3 drawn by: JF


drawing number: 22010-110 revision: FI. 01

© Copyright - Bright Design Architects 2022
 This drawing or design may not be reproduced without permission.

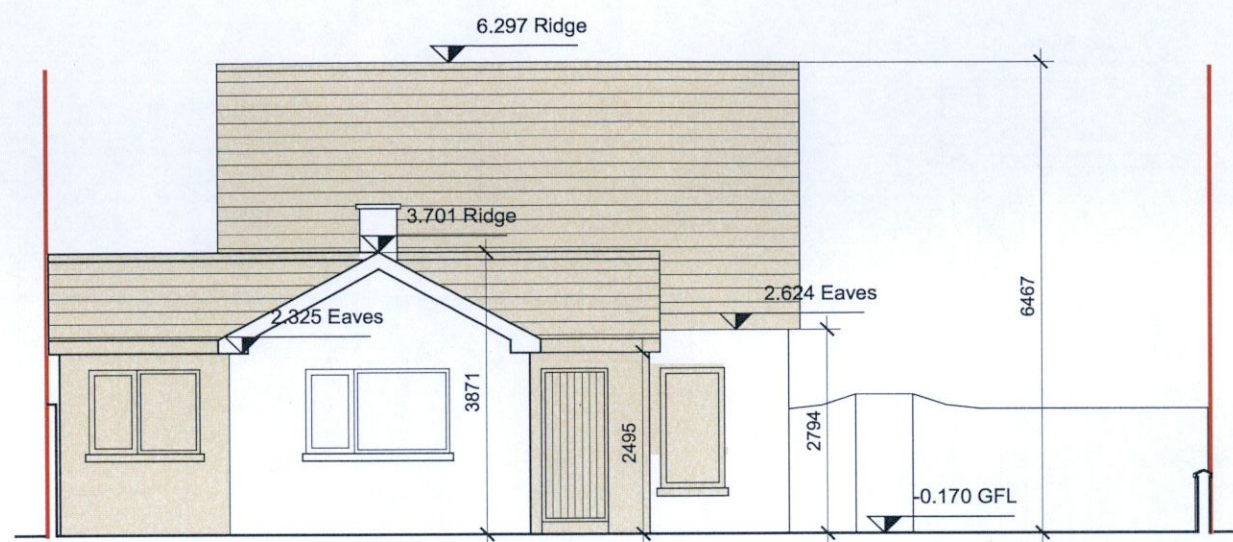


Proposed Front Elevation

1.100

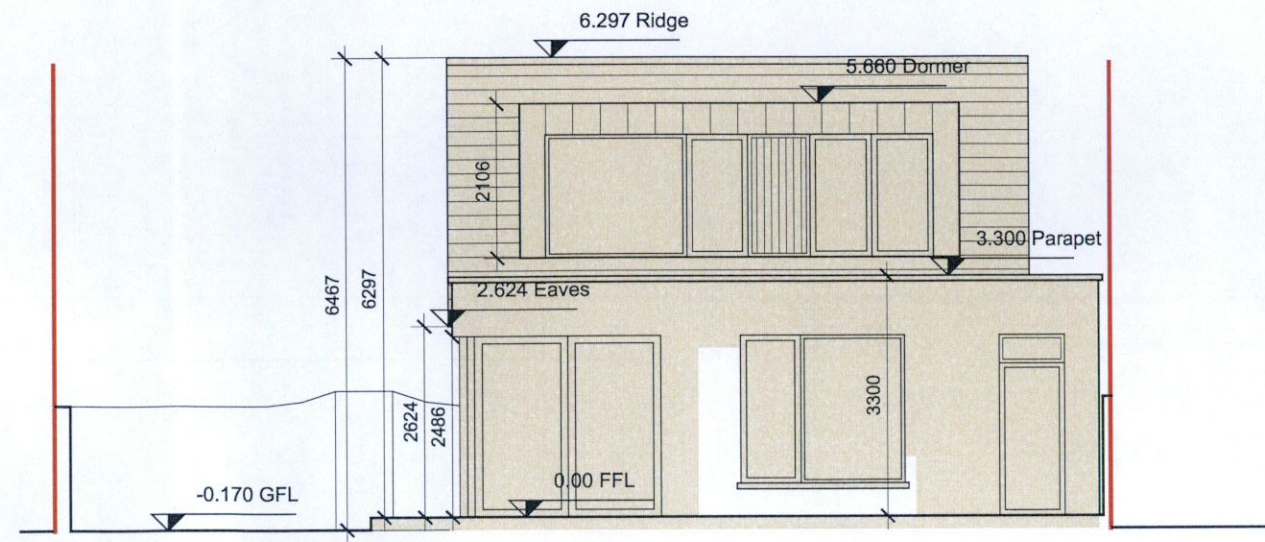

Proposed Rear Elevation

1.100

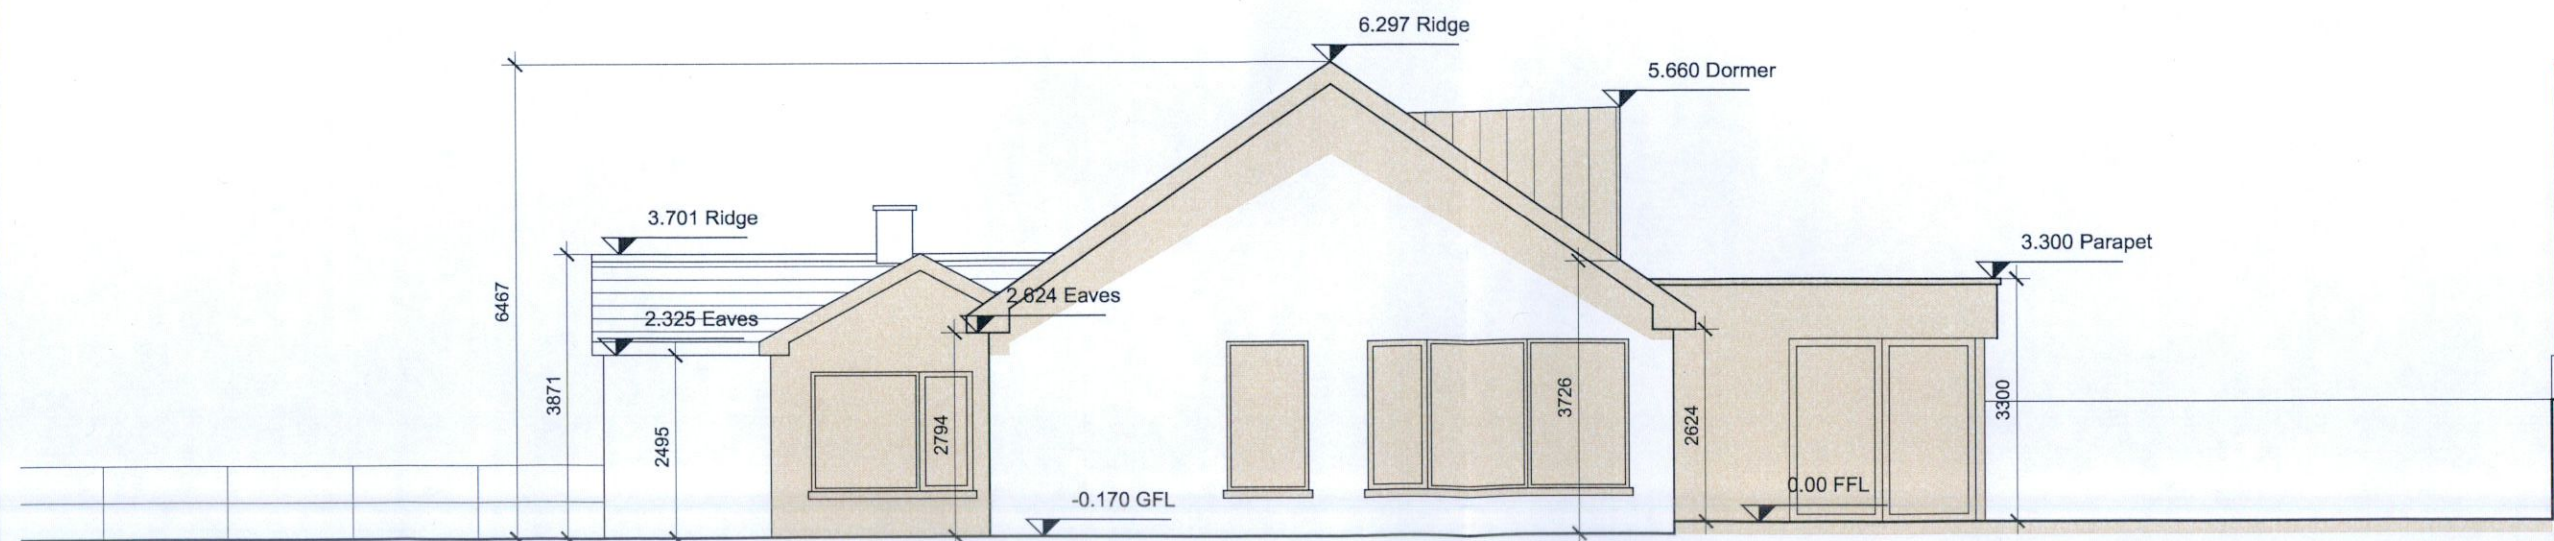

Proposed Side Elevation

1.100

NOTES
 DO NOT SCALE - USE FIGURED DIMENSIONS ONLY.
 ALL DIMENSIONS TO BE CHECKED ON SITE PRIOR TO CONSTRUCTION AND ANY DISCREPANCIES TO BE HIGHLIGHTED BY CONTRACTOR.
 THIS DRAWING IS TO BE READ IN CONJUNCTION WITH ALL RELEVANT SPECIFICATIONS AND DRAWINGS.
 ALL LEVELS ARE TO FINISHED LEVELS UNLESS OTHERWISE INDICATED.
 SUBJECT TO DETAILED DESIGN REVISIONS AND PLANNING CONDITIONS NOT KNOWN AT SCHEME DESIGN STAGE.
 TENDER DRAWINGS ARE NOT FOR CONSTRUCTION. ALL SETTING OUT AND DIMENSIONS TO BE AGREED ON SITE BASED ON CONSTRUCTION DRAWINGS.


LEGEND
 indicates site boundary
 indicates proposed works

0.00 temporary benchmark

FI.01	Issued For Further Information	25.11.22
PP.01	Issued For Planning Permission	02.09.22
revision:	description:	date:

drawing status: **Planning Permission**

External Details

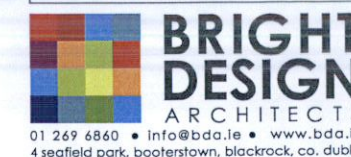

project: 5 SHELTON GROVE, KIMMAGE, DUBLIN 12, D12K685

title: **PROPOSED ELEVATIONS**
 date: 25-08-22 scale: 1:100 @ A3 drawn by: JF
 drawing number: revision

22010- 210 Fl. 01
 © Copyright - Bright Design Architects 2022
 This drawing or design may not be reproduced without permission.