

Planning Pack Map

CENTRE COORDINATES:
ITM 712859,729103

PUBLISHED: 28/09/2022
ORDER NO.: 50293810_1

MAP SERIES: 1:1,000
MAP SHEETS: 3328-22
1:1,000 3391-02

COMPILED AND PUBLISHED BY:
Ordnance Survey Ireland,
Phoenix Park,
Dublin 8,
Ireland.

Unauthorised reproduction
infringes Ordnance Survey Ireland
and Government of Ireland
copyright.


All rights reserved.
No part of this publication may
be copied, reproduced
or transmitted in any form
or by any means without the prior
written permission of
the copyright owners.

The representation on this map
of a road, track or footpath
is not evidence of the existence
of a right of way.

Ordnance Survey maps
never show legal property
boundaries, nor do they
show ownership of
physical features.

© Suirbhéireacht Ordanáis Éireann,
2022
© Ordnance Survey Ireland, 2022
www.osi.ie/copyright


LEGEND:
<http://www.osi.ie>;
search 'Large Scale Legend'

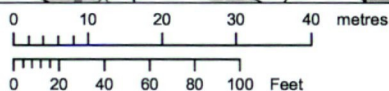

OUTPUT SCALE: 1:1,000

CAPTURE RESOLUTION:
The map objects are only accurate to the
resolution at which they were captured.
Output scale is not indicative of data capture scale.
Further information is available at:
<http://www.osi.ie>; search 'Capture Resolution'



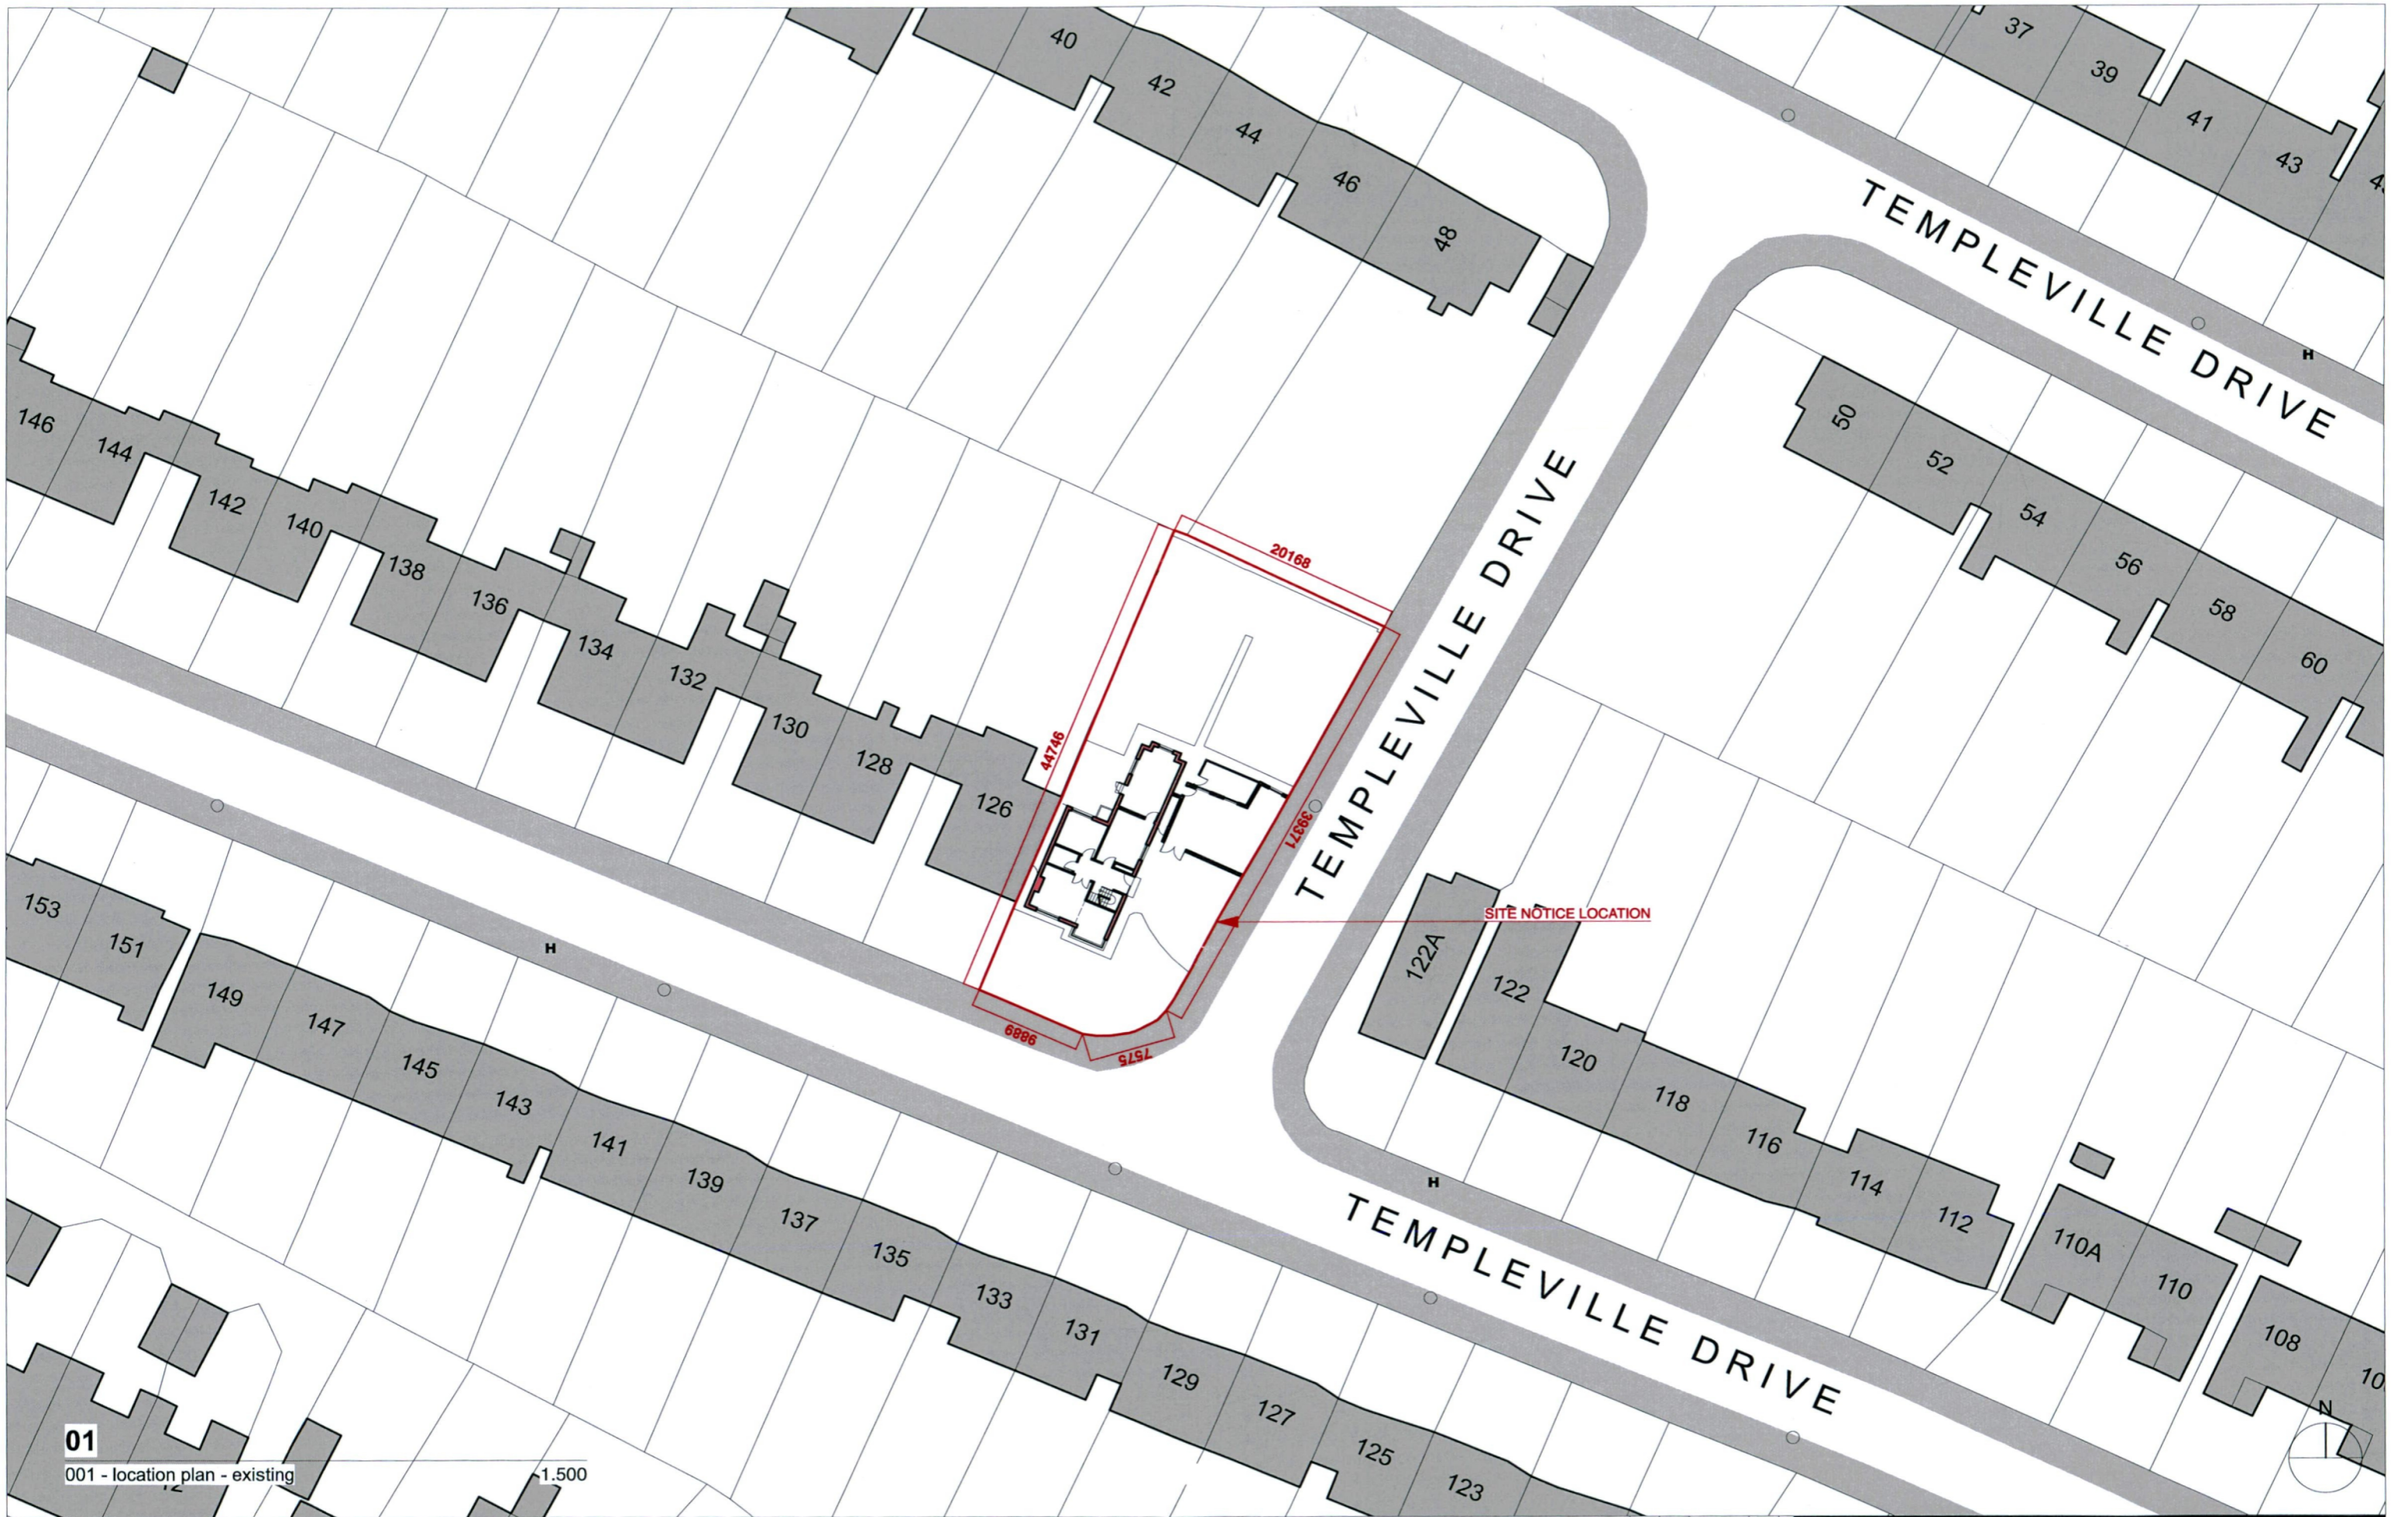


01

001 - location plan - existing

1:500

M:	G:	A:	mackay - architecture - design		info@mackay-architecture.com	
N:	H:	B:	client:	barry and susanne coleman	drawing number:	292-001
O:	E:	C:	project:	residential development	revision:	0
P:	J:	D:	site:	124 templeville drive	drawing reference:	mad-292-dwg-sk
Q:	K:	E:	drawing:	location plan - existing	drawn:	cm
R:	L:	F:	scale:	1:250 at a1 or 1:500 at a3	checked:	cm
orig:	chk:	date:	rev:			

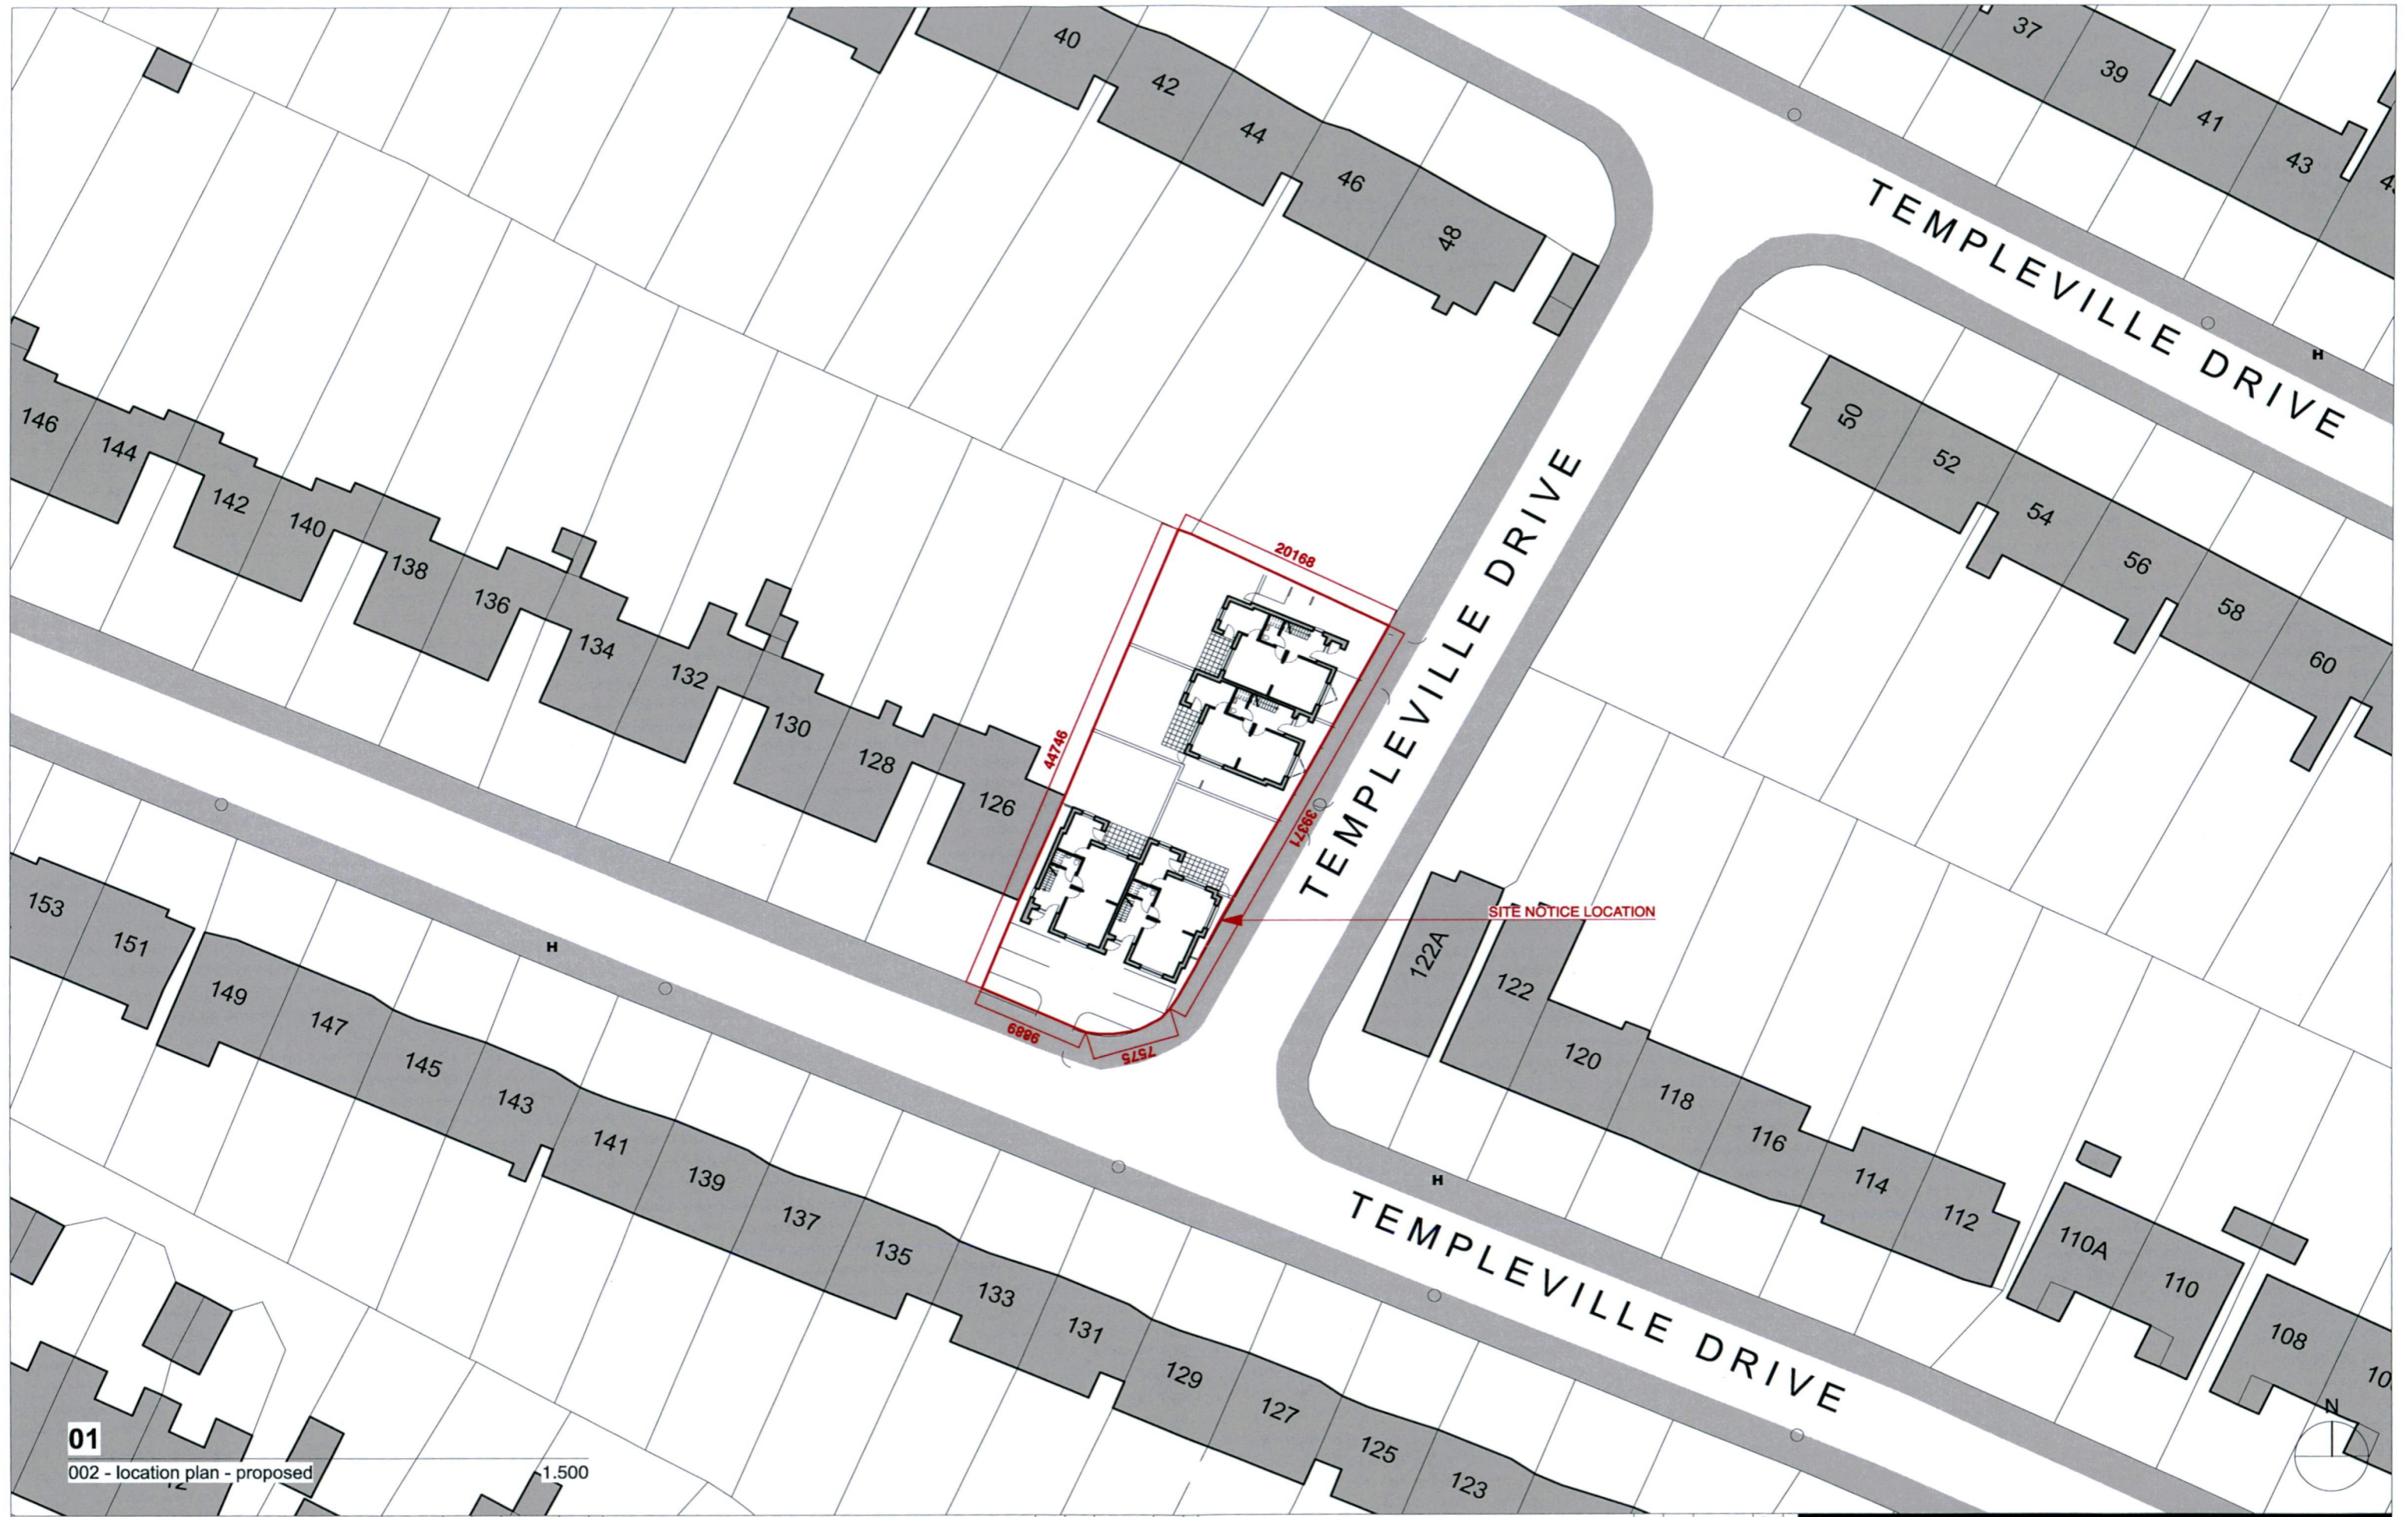

01

002 - location plan - proposed

1:1,500

M:	G:	A:	mackay - architecture - design		info@mackay-architecture.com
N:	H:	B:	client:	barry and susanne coleman	drawing number:
O:	E:	C:	project:	residential development	revision:
P:	J:	D:	site:	124 templeville drive	drawing reference:
Q:	K:	E:	drawing:	location plan - proposed	drawn:
R:	L:	F:	scale:	1:250 at a1 or 1:500 at a3	checked:
orig:	chk:	date:	rev:		




R4TS
 E 712890.162
 N 729118.158
 EI 54.870

SITE NOTICE LOCATION

01

003 - site plan - existing 1:200

note: red fill indicates proposed demolition works

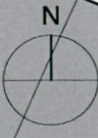


M:	N:	O:	P:	Q:	R:	orig:	chk:	date:	rev:	G:	H:	I:	J:	K:	L:	orig:	chk:	date:	rev:	A:	B:	C:	D:	E:	F:	orig:	chk:	date:	rev:

mackay - architecture - design		info@mackay-architecture.com	
client:	barry and susanne coleman	drawing number:	292-003
project:	residential development	revision:	0
site:	124 templeville drive	drawing reference:	mad-292-dwg-sk
drawing:	site plan - existing	drawn:	cm
scale:	1:100 at a1 or 1:200 at a3	checked:	cm



01
004 - site plan - proposed 1.200

M:	G:	A:	mackay - architecture - design		info@mackay-architecture.com
N:	E:	B:	client:	barry and susanne coleman	drawing number:
O:	I:	C:	project:	residential development	revision:
P:	J:	D:	site:	124 templeville drive	drawing reference:
Q:	K:	E:	drawing:	site plan - proposed	drawn:
R:	L:	F:	scale:	1.100 at a1 or 1.200 at a3	checked:
orig:	chk:	date:	rev:		cm

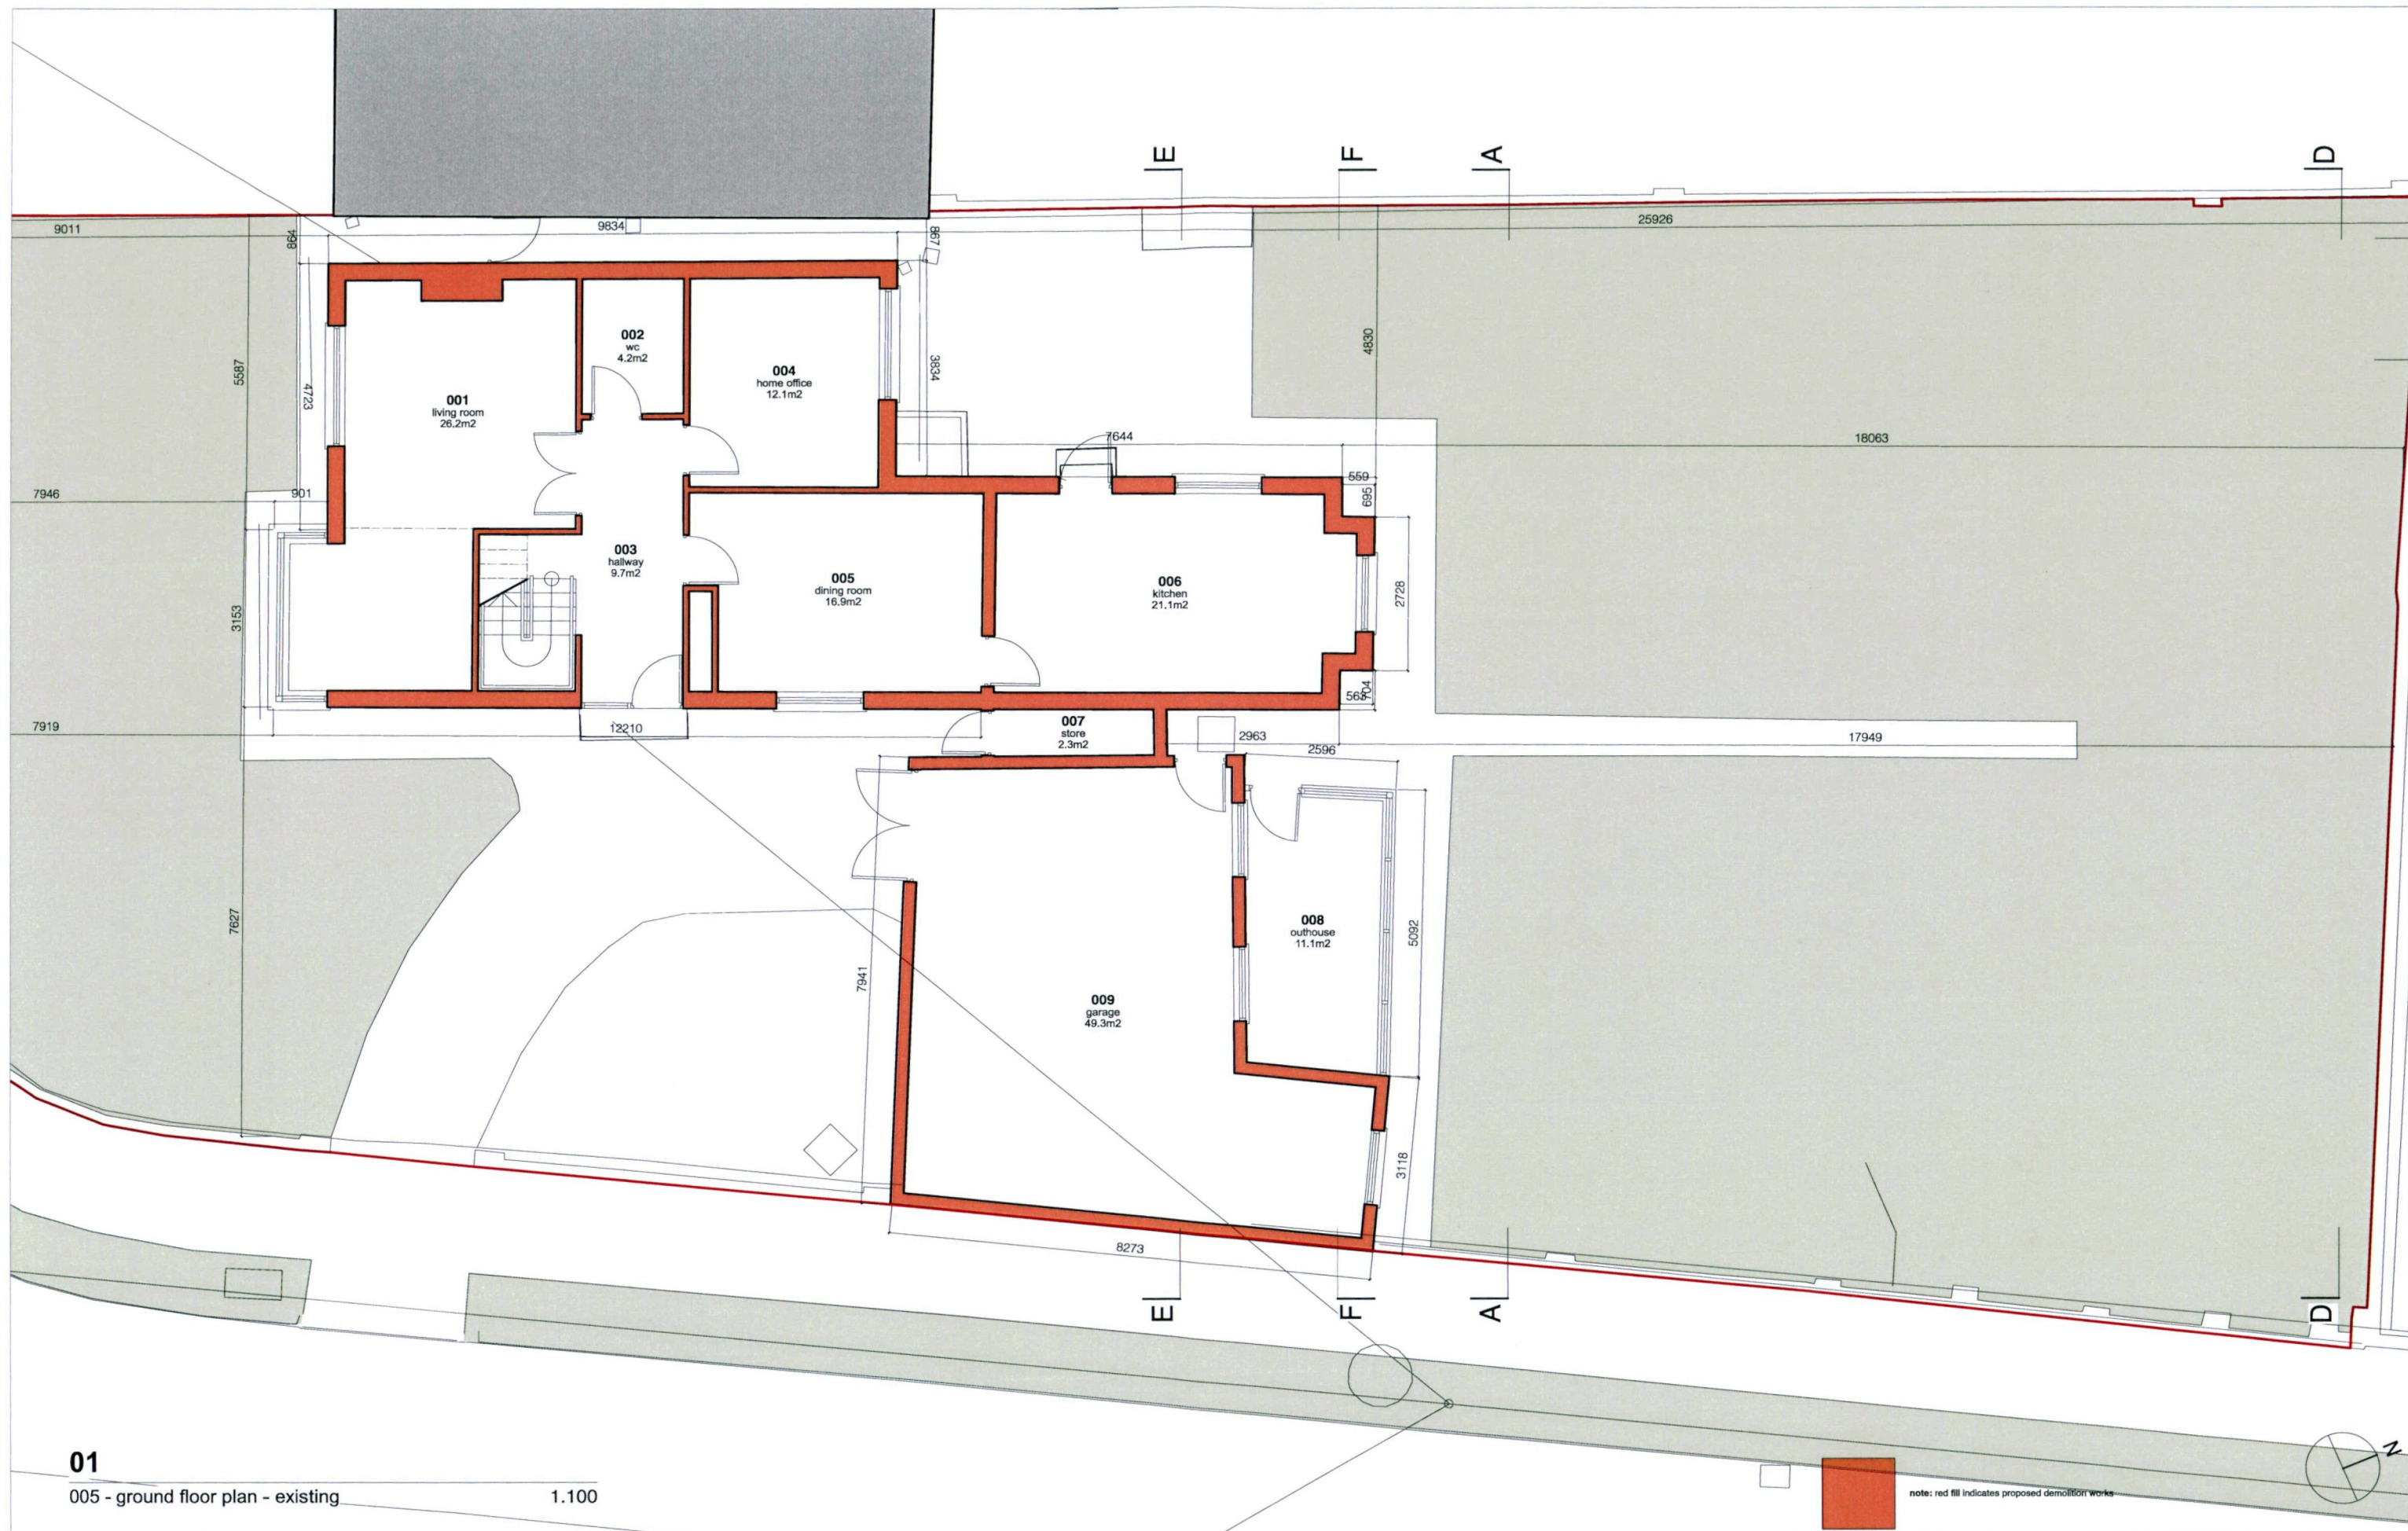

01

005 - ground floor plan - existing

1.100

note: red fill indicates proposed demolition works

M:	N:	O:	P:	Q:	R:	orig:	chk:	date:	rev:

G:	H:	I:	J:	K:	L:	orig:	chk:	date:	rev:

A:	B:	C:	D:	E:	F:	orig:	chk:	date:	rev:

mackay - architecture - design		info@mackay-architecture.com	
client:	barry and susanne coleman	drawing number:	292-005
project:	residential development	revision:	0
site:	124 templeville drive	drawing reference:	mad-292-dwg-sk
drawing:	ground floor plan - existing	drawn:	cm
scale:	1.50 at a1 or 1.100 at a3	checked:	cm




orig	chk	date	rev	orig	chk	date	rev	orig	chk	date	rev	orig	chk	date	rev

M:	N:	O:	P:	Q:	R:

G:	H:	I:	J:	K:	L:


A:	B:	C:	D:	E:	F:

mackay - architecture - design		info@mackay-architecture.com	
client:	barry and susanne coleman	drawing number:	292-006
project:	residential development	revision:	0
site:	124 templeville drive	drawing reference:	mad-292-dwg-sk
drawing:	ground floor plan - proposed	drawn:	cm
scale:	1:50 at a1 or 1:100 at a3	checked:	cm

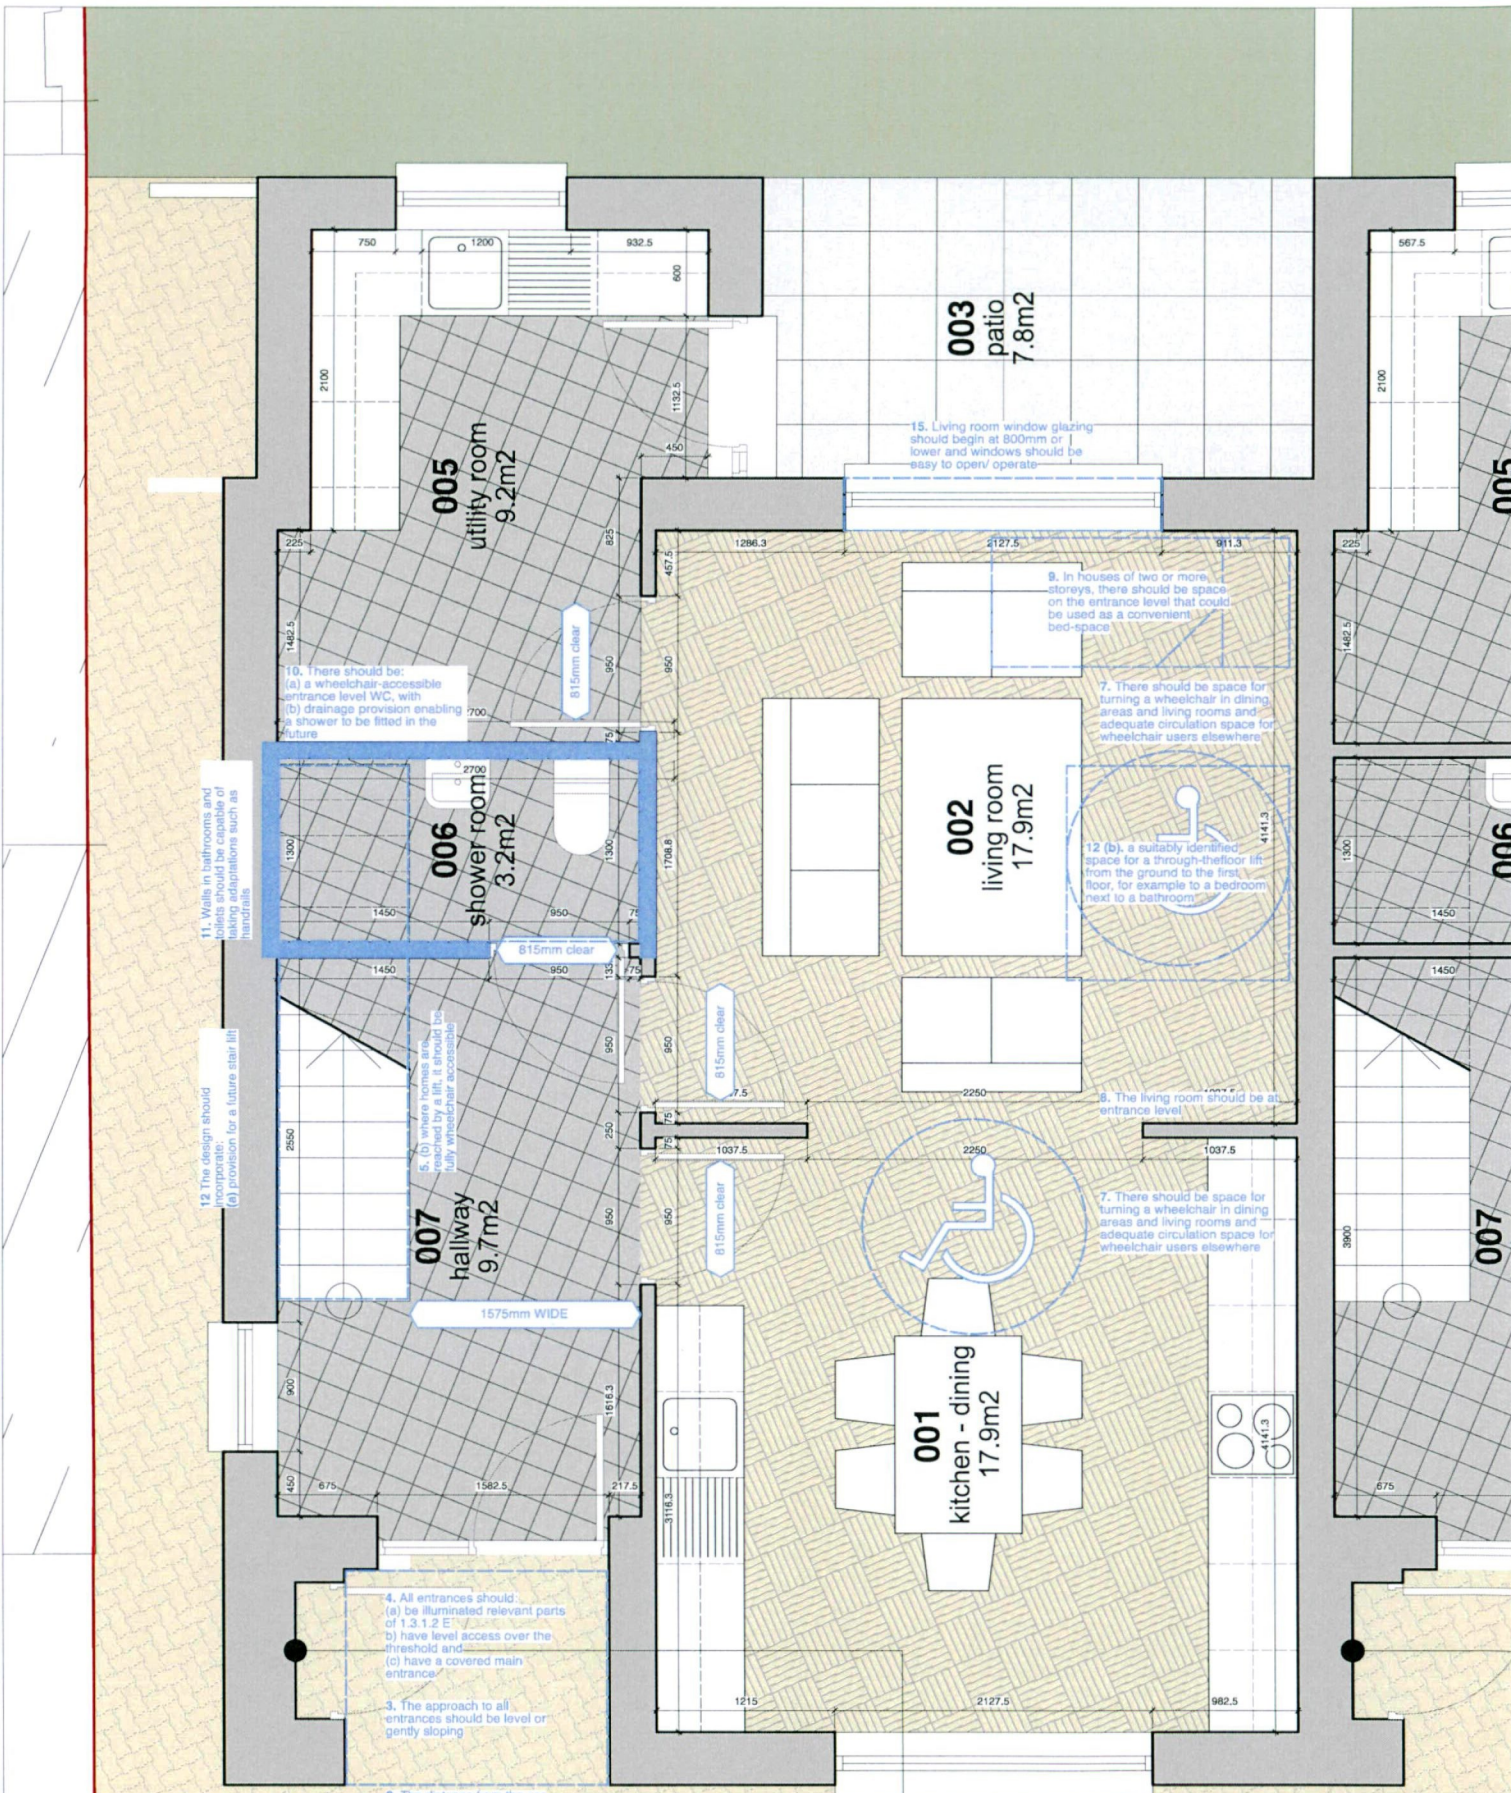

01


025 - ground floor plan - house one - lifetime homes 1.50

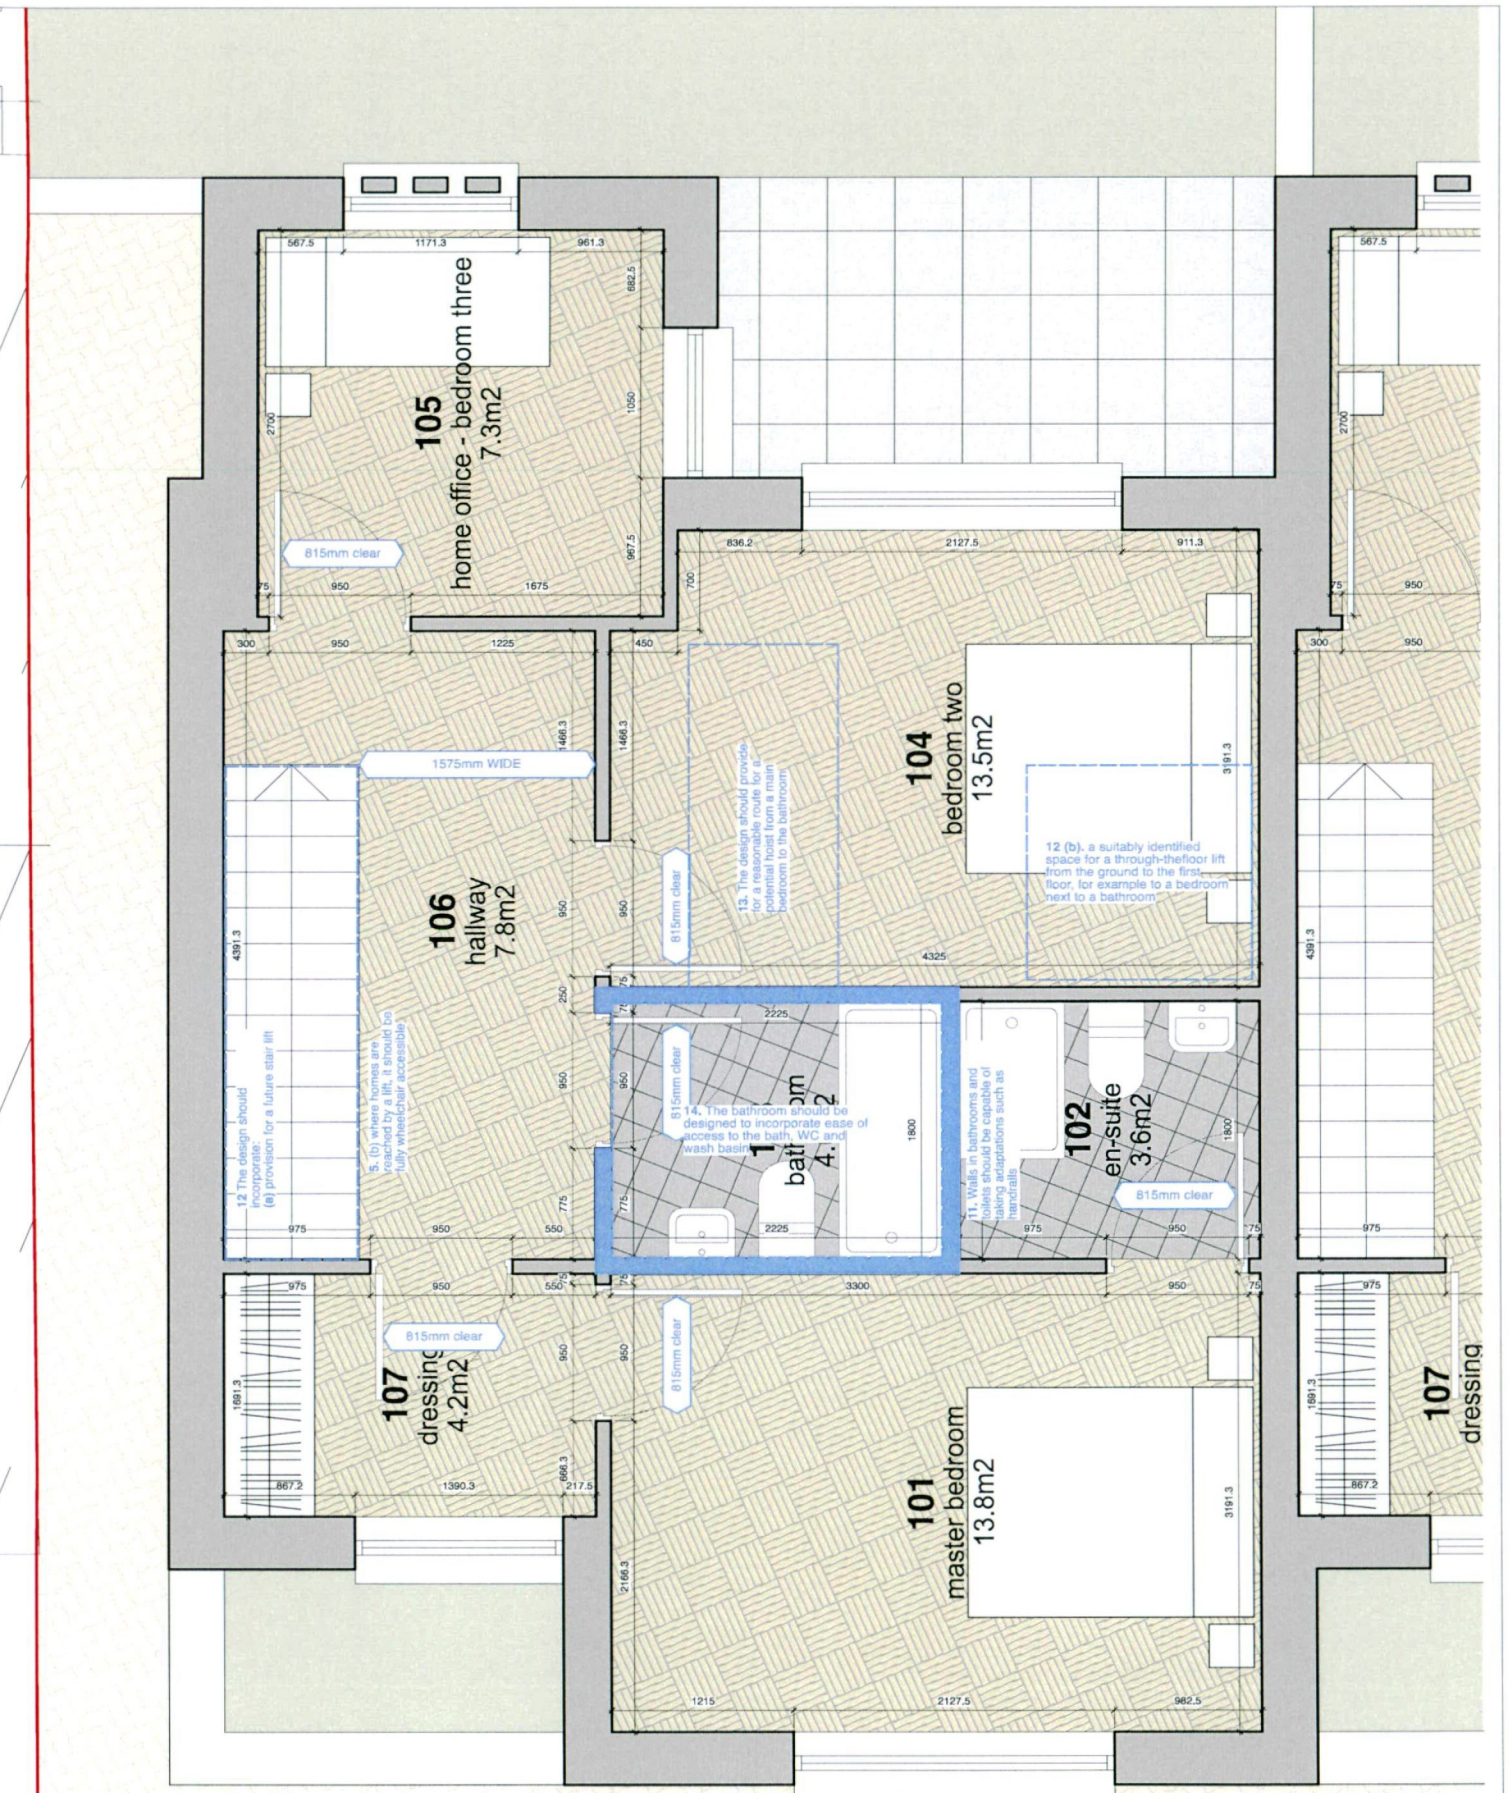

02

025 - first floor plan - house one - lifetime homes 1.50

M:	G:	A:	mackay - architecture - design	info@mackay-architecture.com
N:	H:	B:	client:	barry and susanne coleman
C:	L:	C:	project:	residential development
P:	J:	D:	site:	124 templeville drive
Q:	K:	E:	drawing:	house one floor plan - proposed
R:	L:	F:	scale:	1.25 at a1 or 1.50 at a3
orig: chk: date: rev:	orig: chk: date: rev:	orig: chk: date: rev:	drawing number:	292-025
			revision:	0
			drawing reference:	mad-292-dwg-sk
			drawn:	cm
			checked:	cm

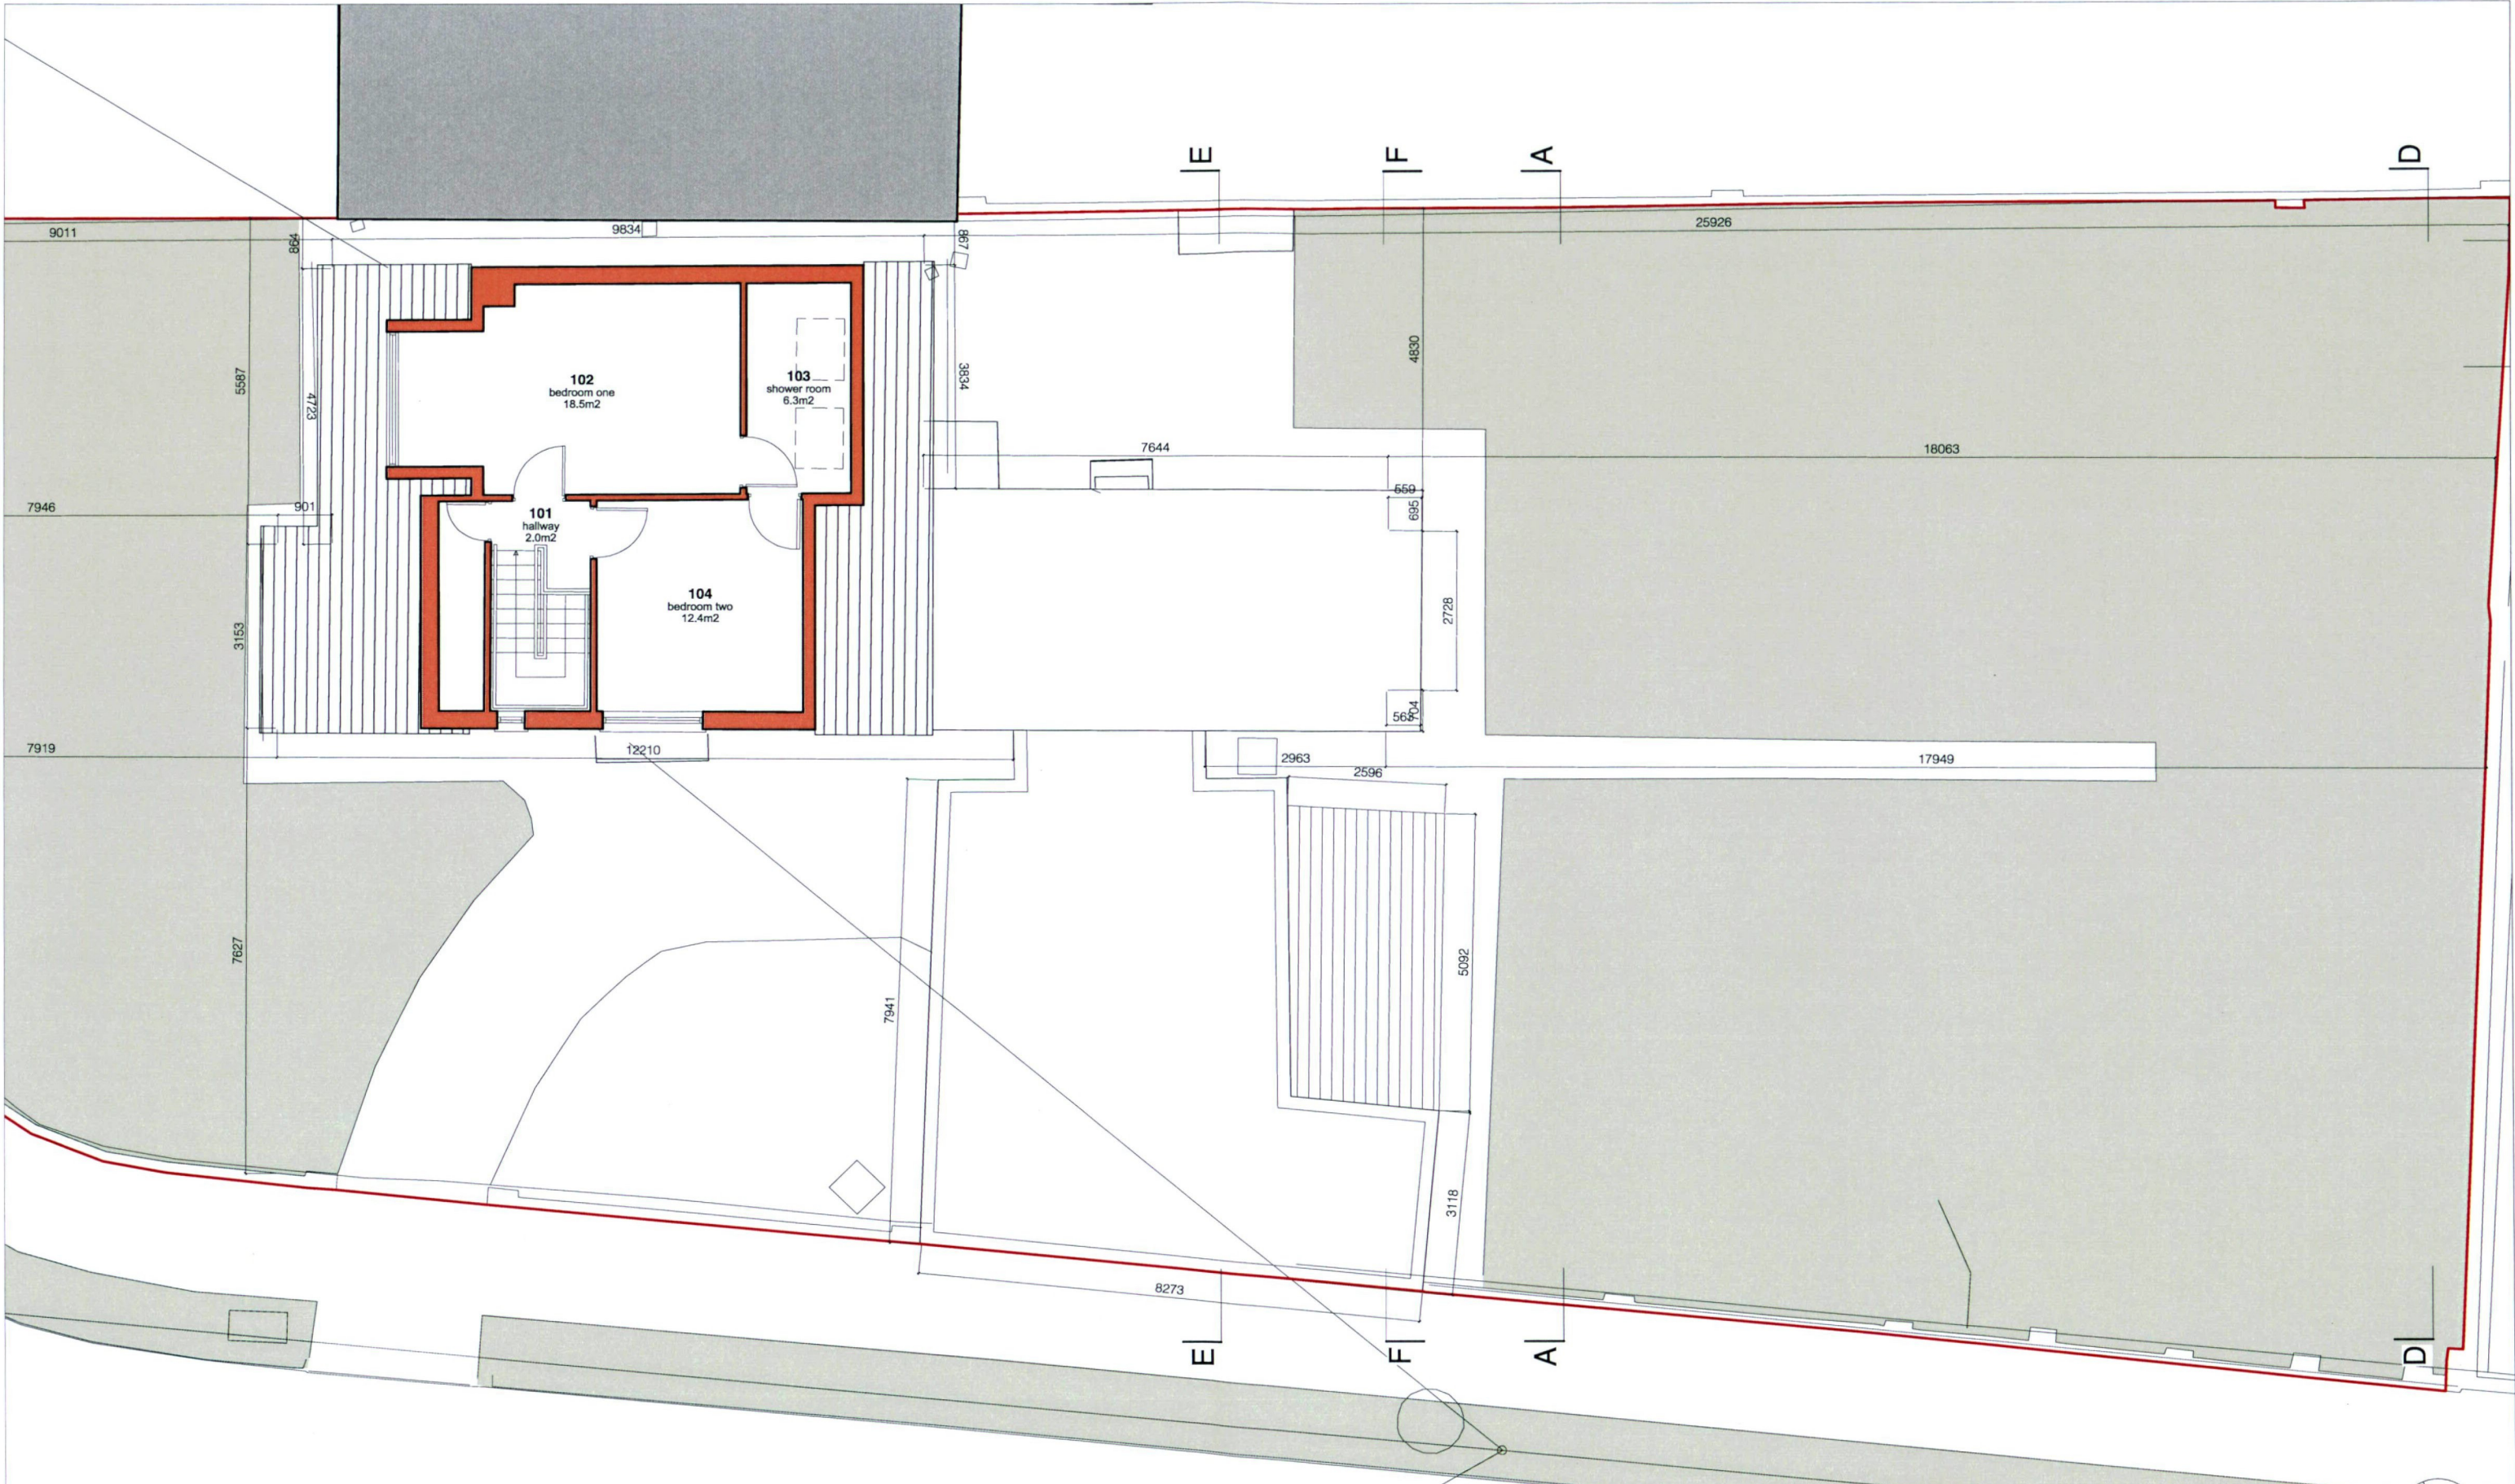


01

007 - first floor plan - existing


1.100



note: red fill indicates proposed demolition works

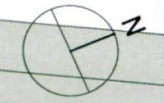

M:			G:			A:			mackay - architecture - design			info@mackay-architecture.com			
N:			H:			B:			client:			barry and susanne coleman			
O:			I:			C:			project:			residential development			
P:			J:			D:			site:			124 templeville drive			
Q:			K:			E:			drawing:			first floor plan - existing			
R:			L:			F:			scale:			1.50 at a1 or 1.100 at a3			
orig:	chk:	date:	rev:	orig:	chk:	date:	rev:	orig:	chk:	date:	rev:	orig:	chk:	date:	rev:

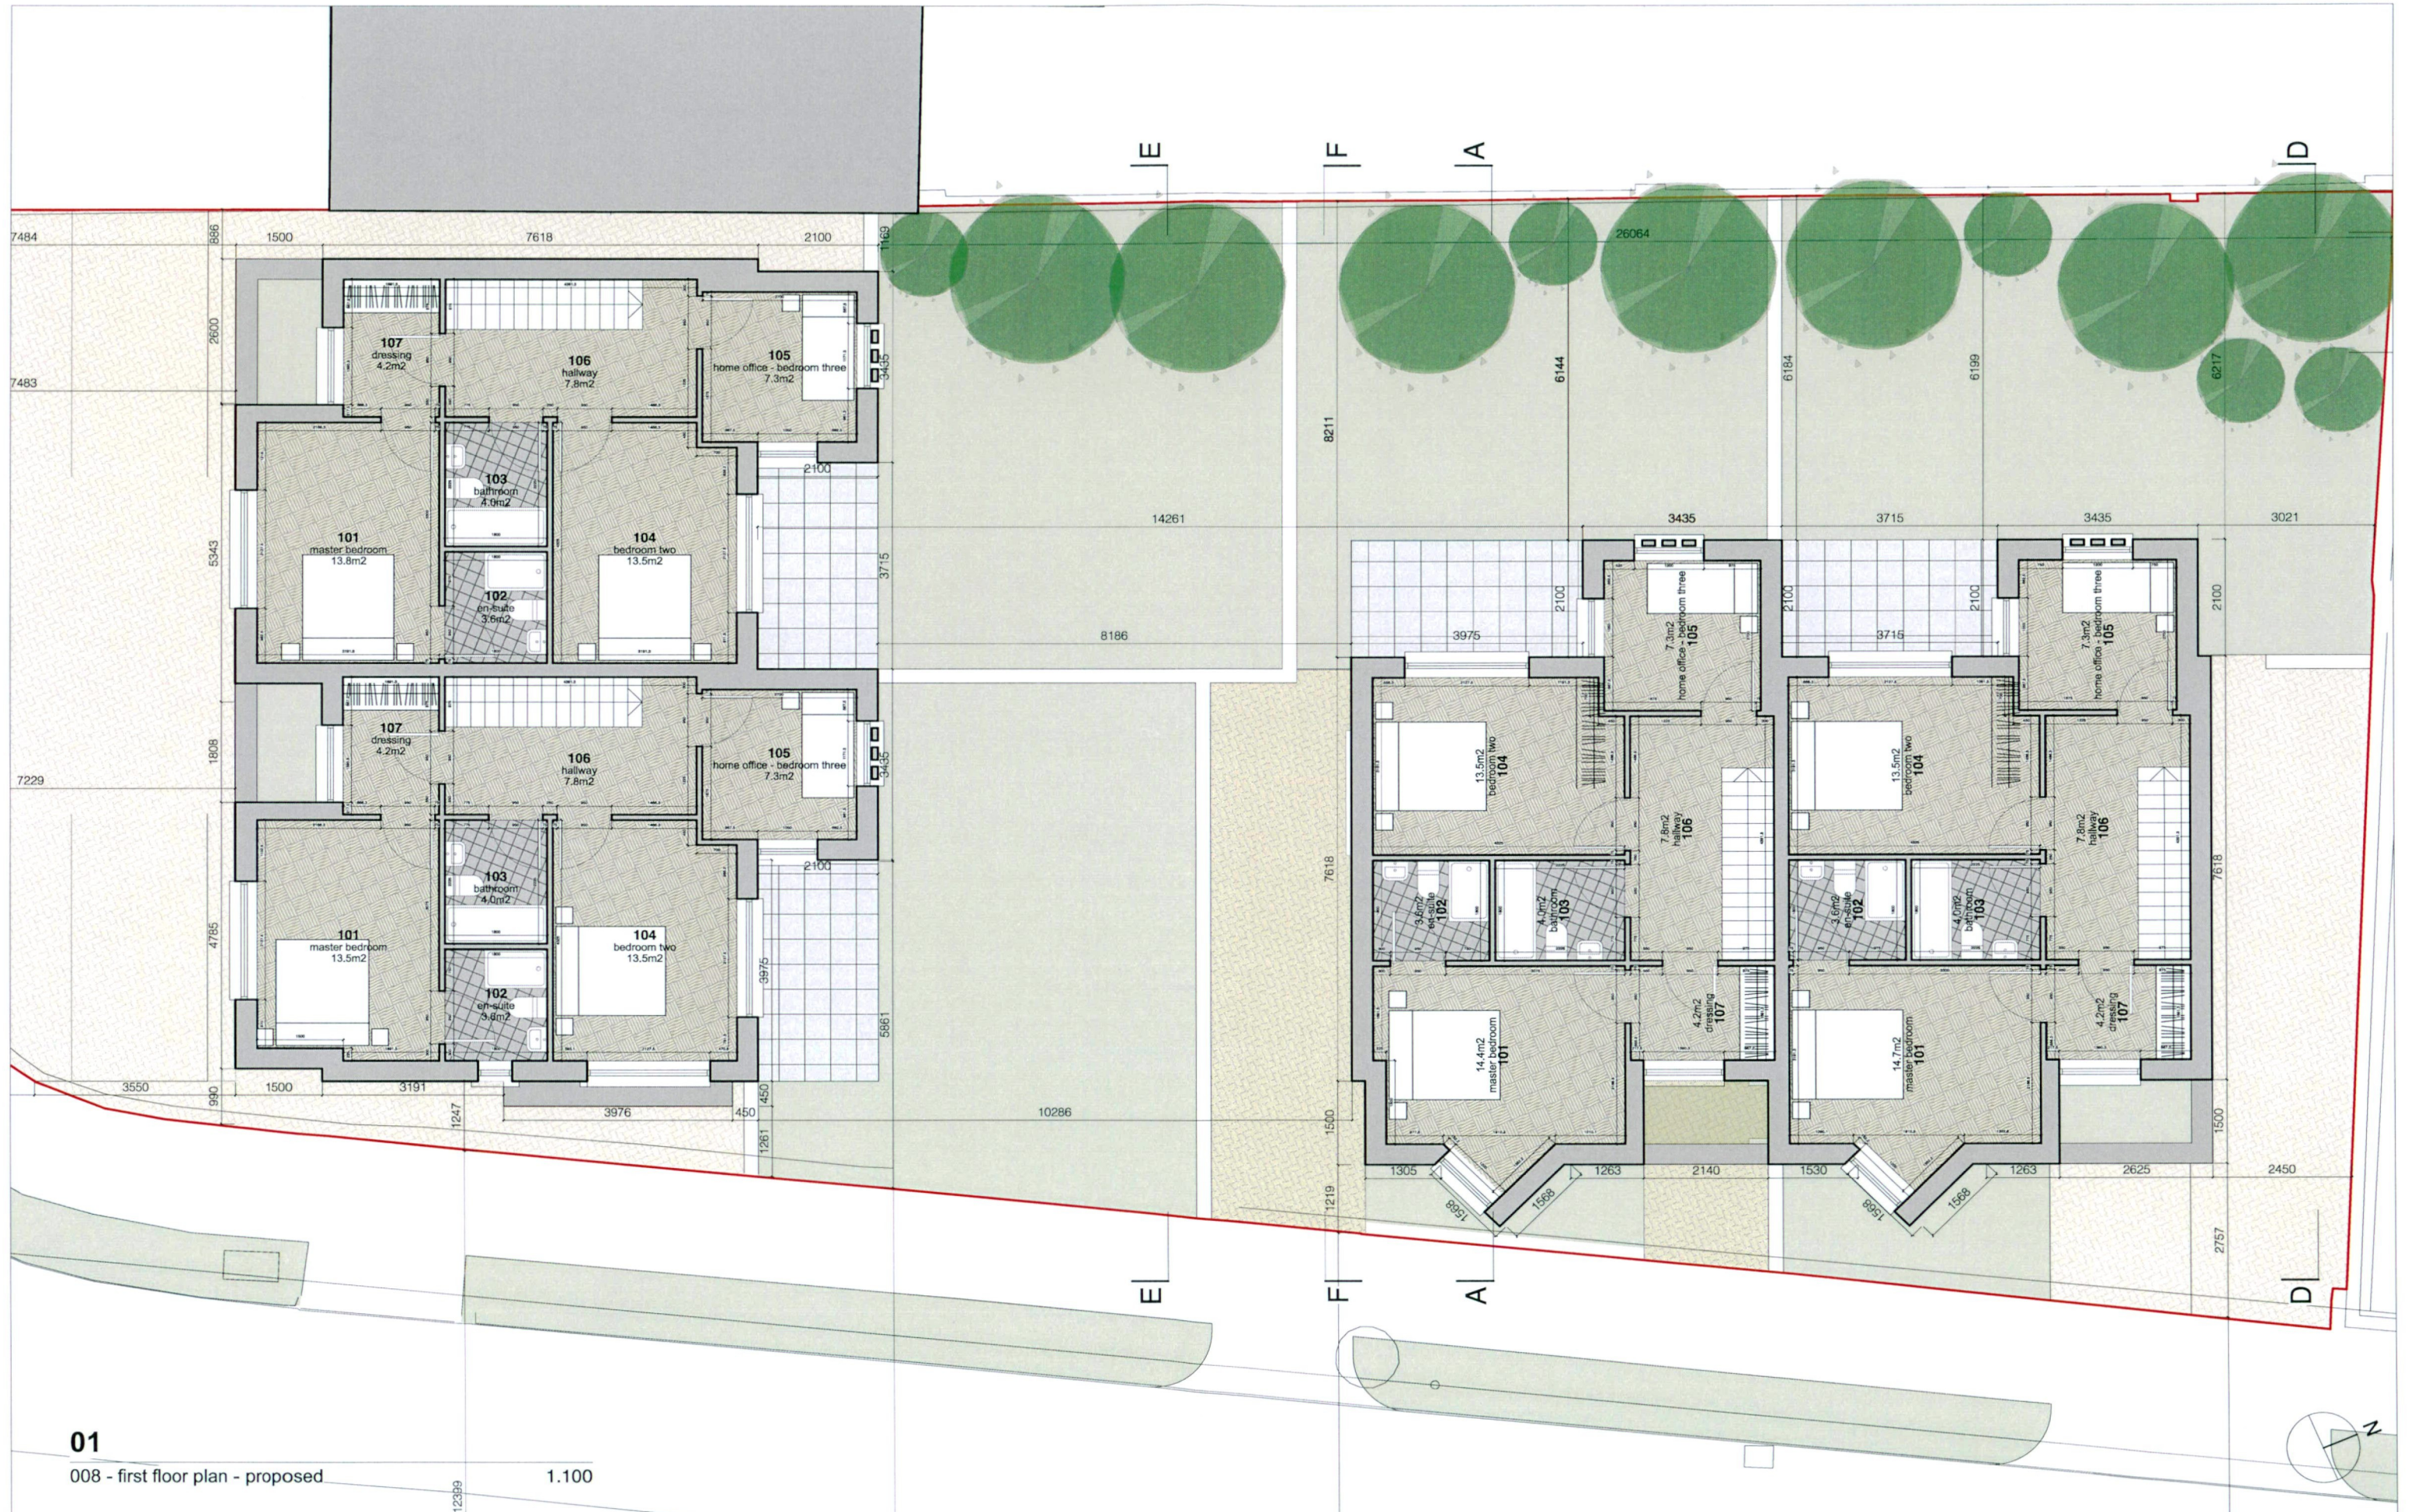


01

008 - first floor plan - proposed

1.100

12399	orig	chk	date	rev

mackay - architecture - design		info@mackay-architecture.com	
client:	barry and susanne coleman	drawing number:	292-008
project:	residential development	revision:	0
site:	124 templeville drive	drawing reference:	mad-292-dwg-sk
drawing:	first floor plan - proposed	drawn:	cm
scale:	1.50 at a1 or 1.100 at a3	checked:	cm

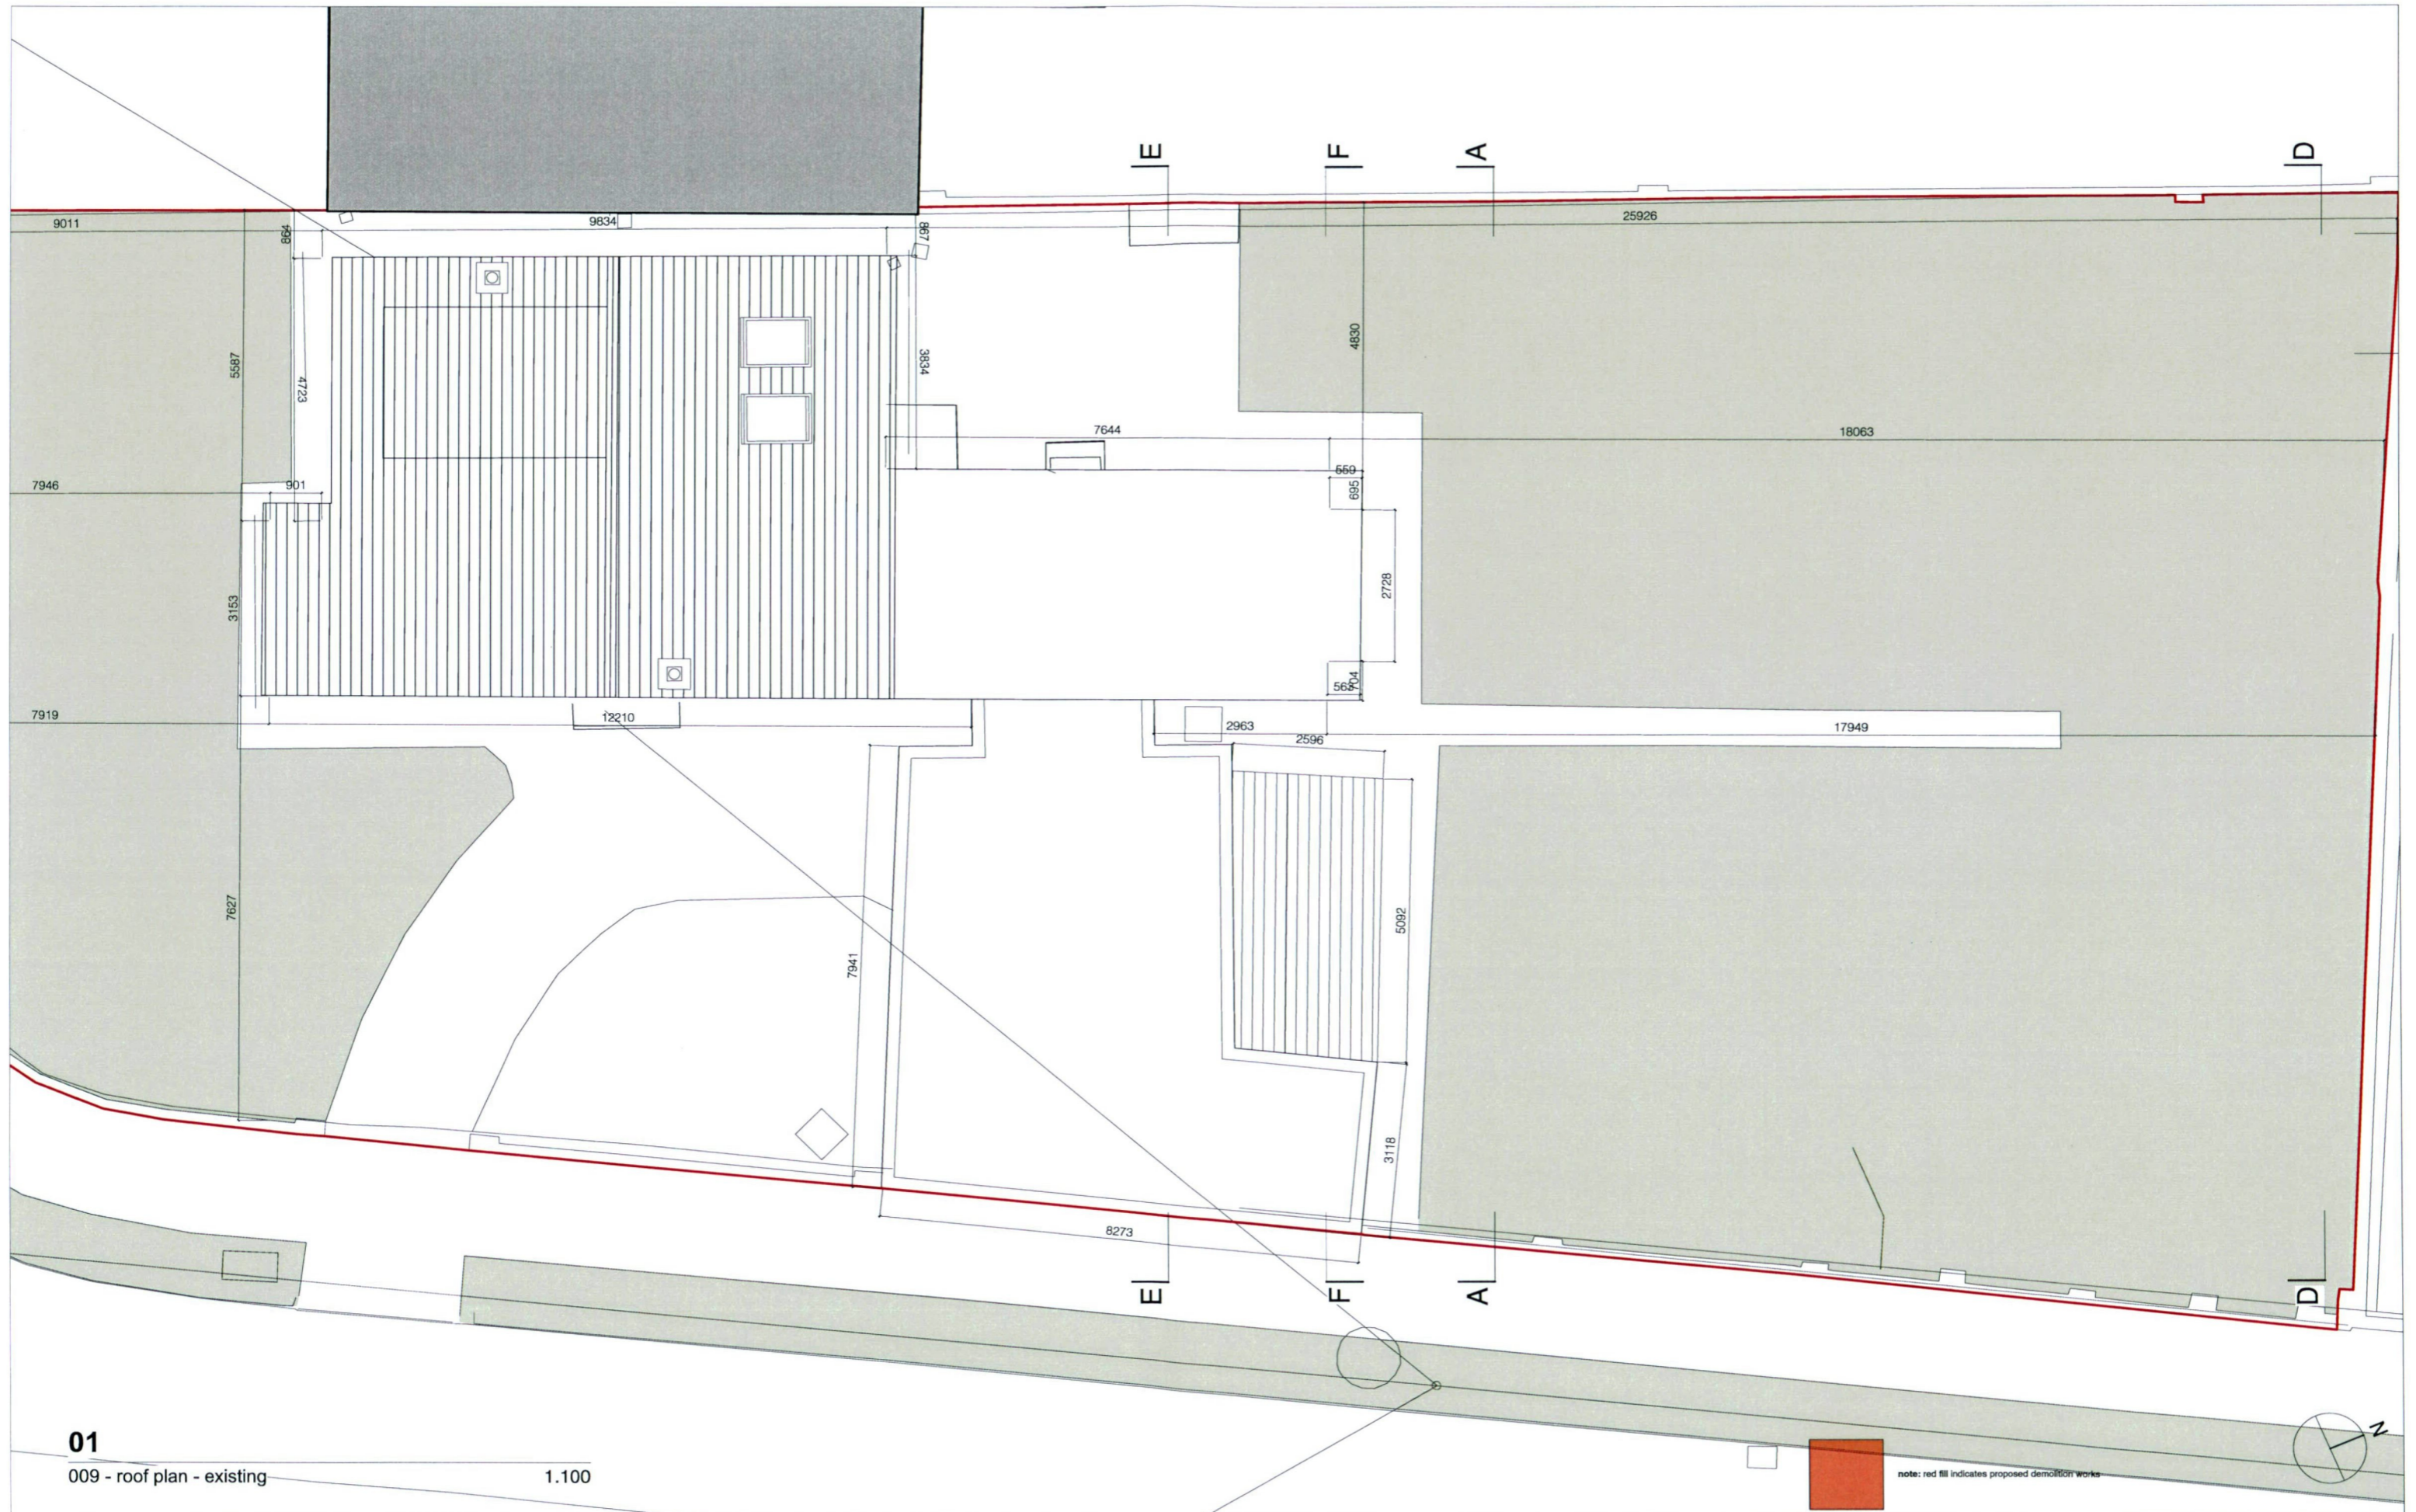


01

009 - roof plan - existing


1.100



note: red fill indicates proposed demolition work

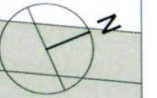

				M:					G:					A:					
				N:					H:					B:					
				O:					I:					C:					
				P:					J:					D:					
				Q:					K:					E:					
				R:					L:					F:					
				orig:	chk:	date:	rev:	orig:	chk:	date:	rev:	orig:	chk:	date:	rev:				
mackay - architecture - design																info@mackay-architecture.com			
client:		barry and susanne coleman				drawing number:		292-009											
project:		residential development				revision:		0											
site:		124 templeville drive				drawing reference:		mad-292-dwg-sk											
drawing:		roof plan - existing				drawn:		cm											
scale:		1.50 at a1 or 1.100 at a3				checked:		cm											

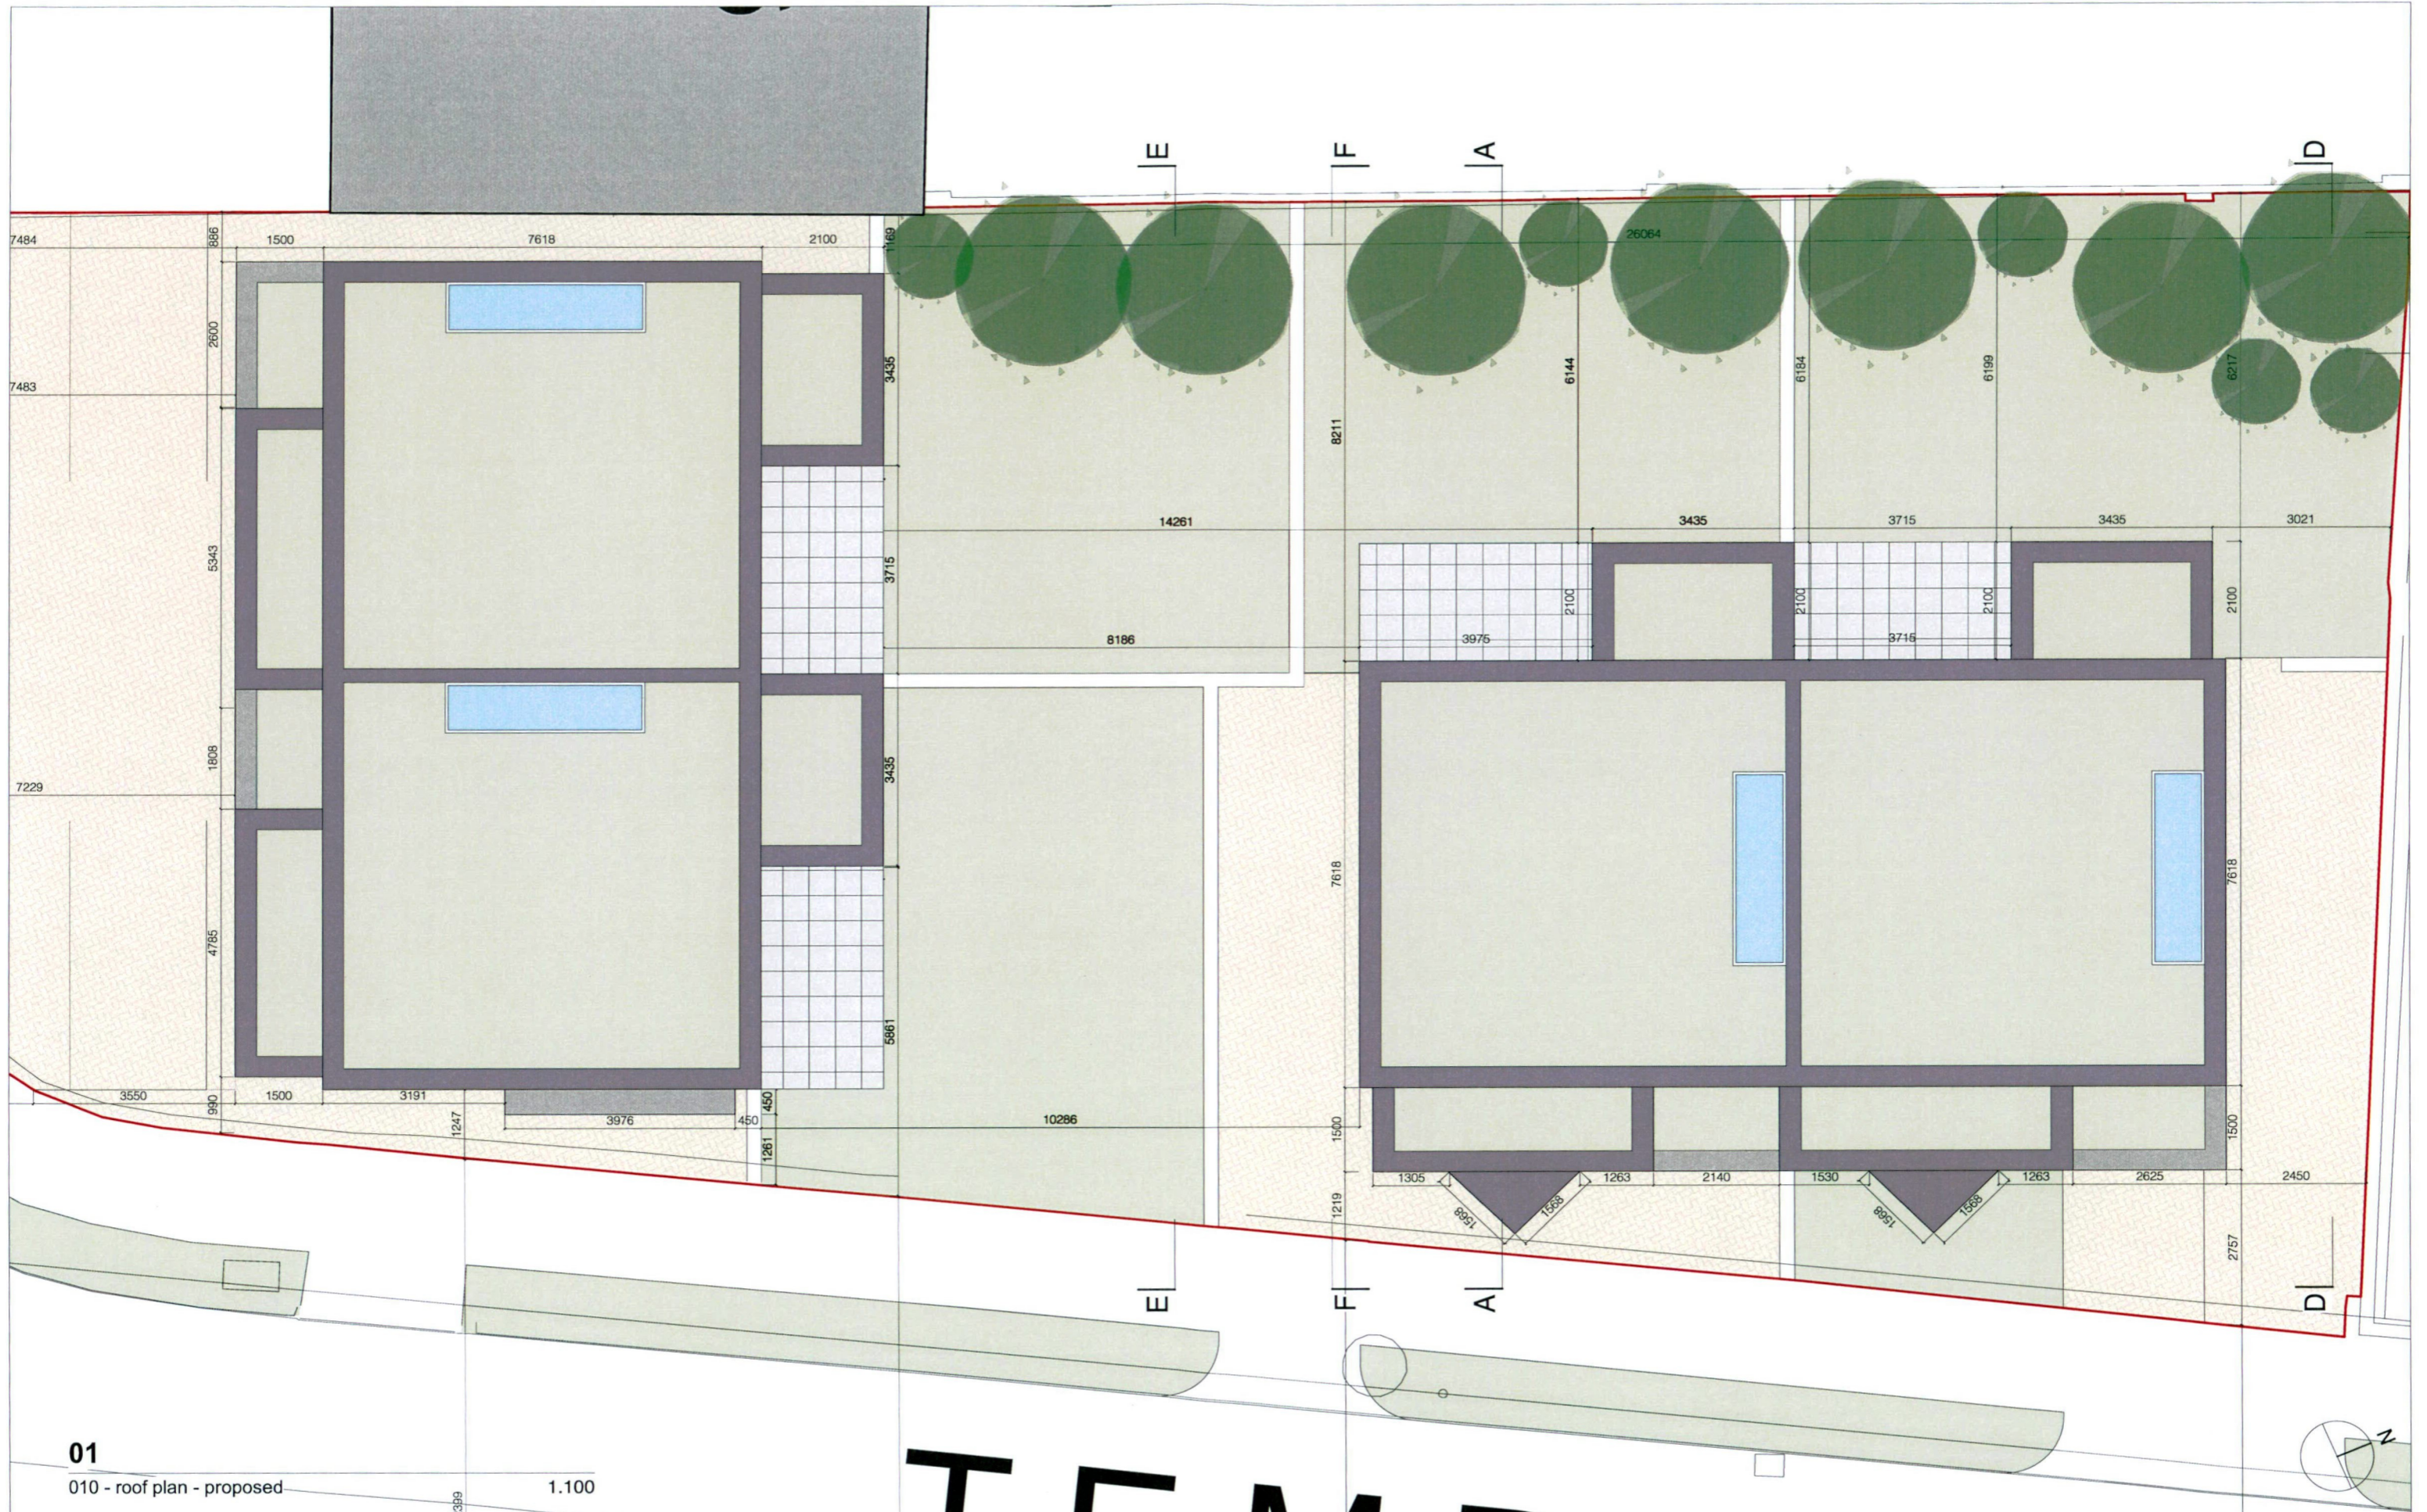

01

010 - roof plan - proposed

1.100


M:				G:				A:				mackay - architecture - design				info@mackay-architecture.com											
N:				H:				B:				client:				barry and susanne coleman				drawing number:				292-010			
O:				I:				C:				project:				residential development				revision				0			
P:				J:				D:				site:				124 templeville drive				drawing reference:				mad-292-dwg-sk			
Q:				K:				E:				drawing:				roof plan - proposed				drawn:				cm			
R:				L:				F:				scale:				1.50 at a1 or 1.100 at a3				checked:				cm			
orig:	chk:	date:	rev:	orig:	chk:	date:	rev:	orig:	chk:	date:	rev:																



01

014 - south facing street elevation - existing

1.100

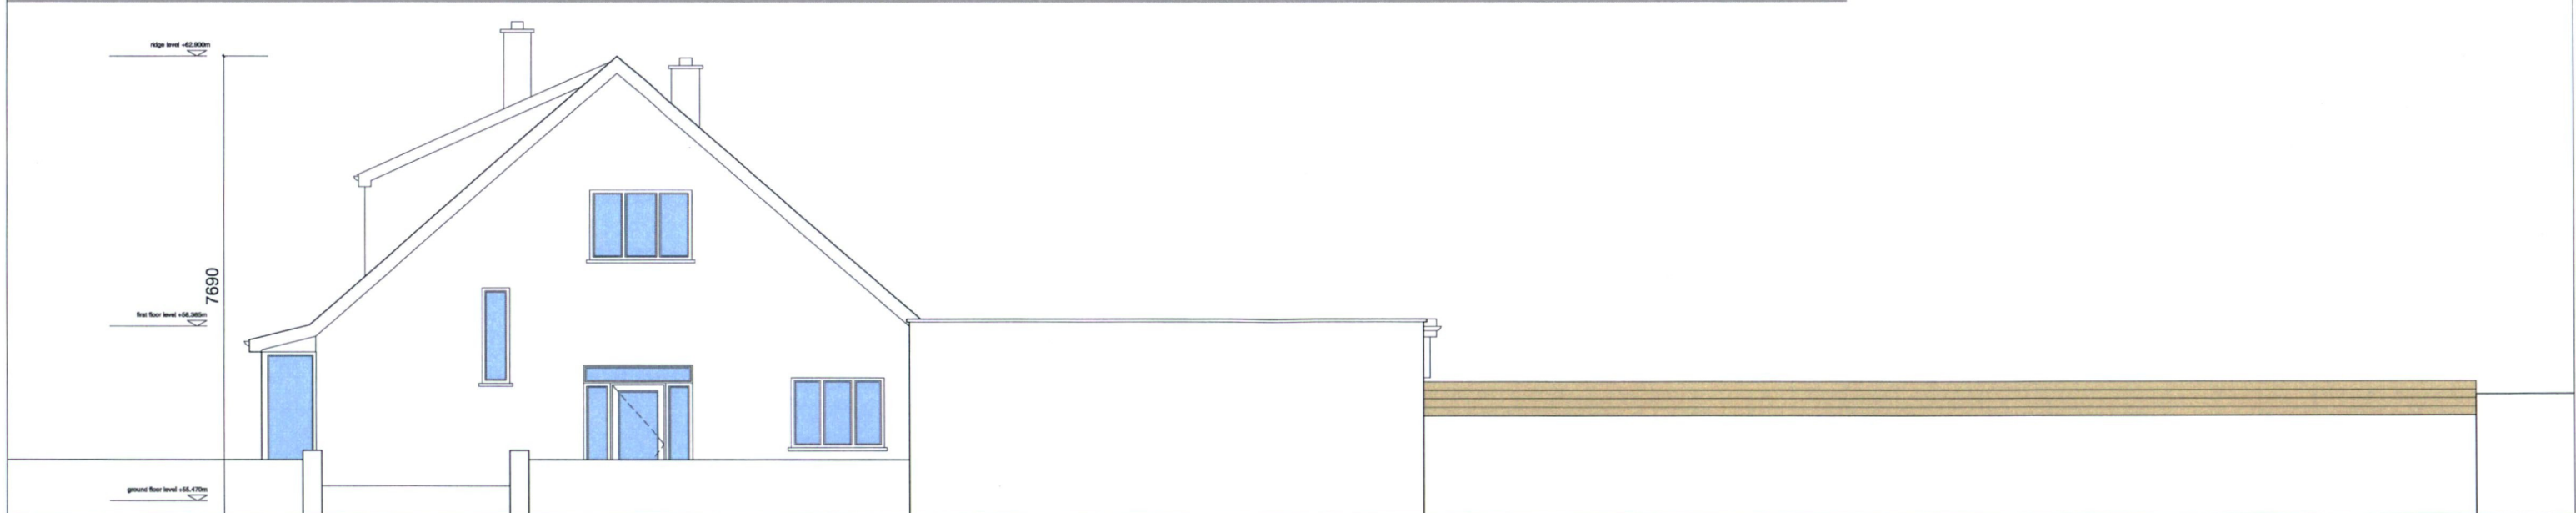

02

014 - east facing street elevation - existing

1.100

			M:				G:				A:	mackay - architecture - design			info@mackay-architecture.com		
			N:				H:				B:	client: barry and susanne coleman			drawing number: 292-014		
			O:				E:				C:	project: residential development			revision: 0		
			P:				J:				D:	site: 124 templeville drive			drawing reference: mad-292-dwg-sk		
			Q:				K:				E:	drawing: elevations - existing			drawn: cm		
			R:				L:				F:	scale: 1.50 at a1 or 1.100 at a3			checked:		
			rev:				rev:				rev:						
orig:	chk:	date:	rev:	orig:	chk:	date:	rev:	orig:	chk:	date:	rev:						




01

015 - south facing street elevation - proposed

1.100

126 TEMPLEVILLE DRIVE HOUSE 1 HOUSE 2

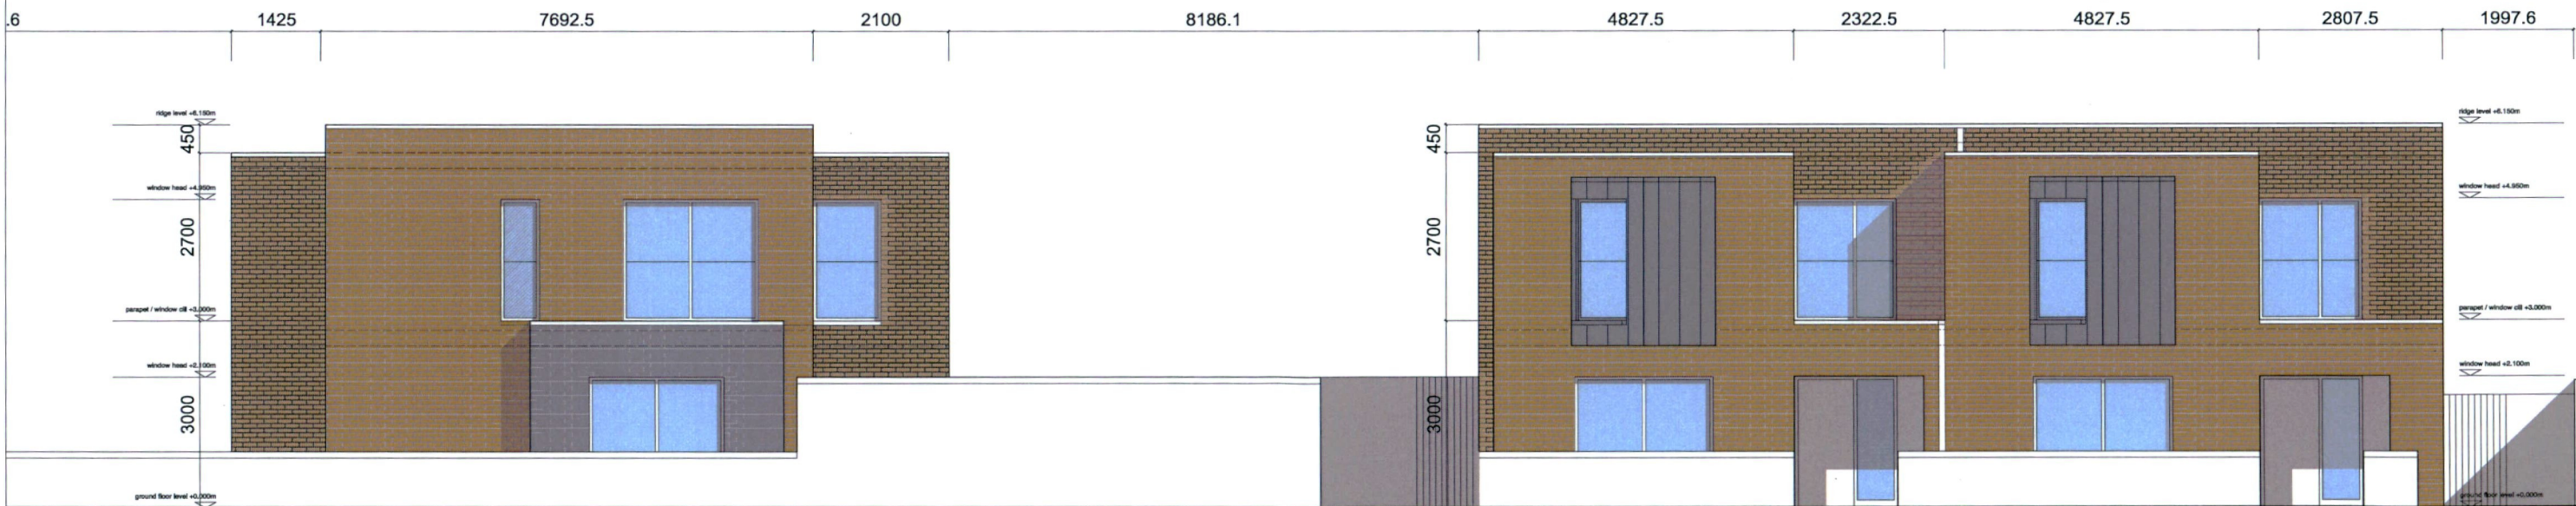

02

015 - east facing street elevation - proposed

1.100

HOUSE 2 HOUSE 3 HOUSE 4

												mackay - architecture - design				info@mackay-architecture.com			
M:				G:				A:					client:	barry and susanne coleman	drawing number:	292-015			
N:				H:				B:					project:	residential development	revision	0			
O:				I:				C:					site:	124 templeville drive	drawing reference:	mad-292-dwg-sk			
P:				J:				D:					drawing:	elevations - proposed	drawn:	cm			
Q:				K:				E:					scale:	1.50 at a1 or 1.100 at a3	checked:	cm			
R:				L:				F:											
orig:	chk:	date:	rev:	orig:	chk:	date:	rev:	orig:	chk:	date:	rev:								



HOUSE 1

HOUSE 1

01

026 - front elevation - house one


1.50

02

026 - rear elevation - house one

1.50

orig	chic	date	rev	orig	chic	date	rev	orig	chic	date	rev	mackay - architecture - design		info@mackay-architecture.com	
												client:	barry and susanne coleman	drawing number:	292-026
												project:	residential development	revision	0
												site:	124 templeville drive	drawing reference:	mad-292-dwg-ak
												drawing:	house one elevations - proposed	drawn:	cm
												scale:	1.25 at a1 or 1.50 at a3	checked:	cm

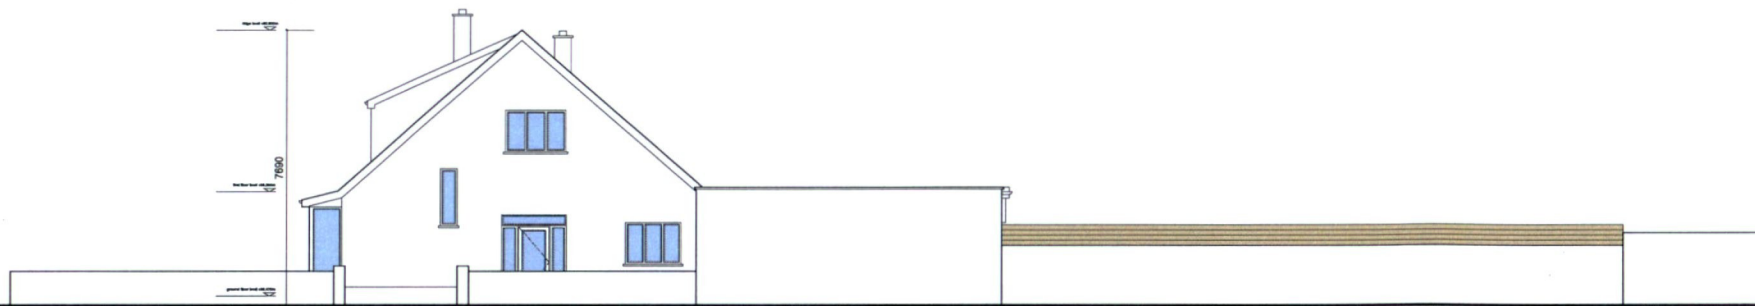

01

011 - east facing street elevation - existing

1.200



02

011 - south facing street elevation - existing

1.200



03

011 - section bb - existing


1.200



04

011 - section aa - existing

1.200

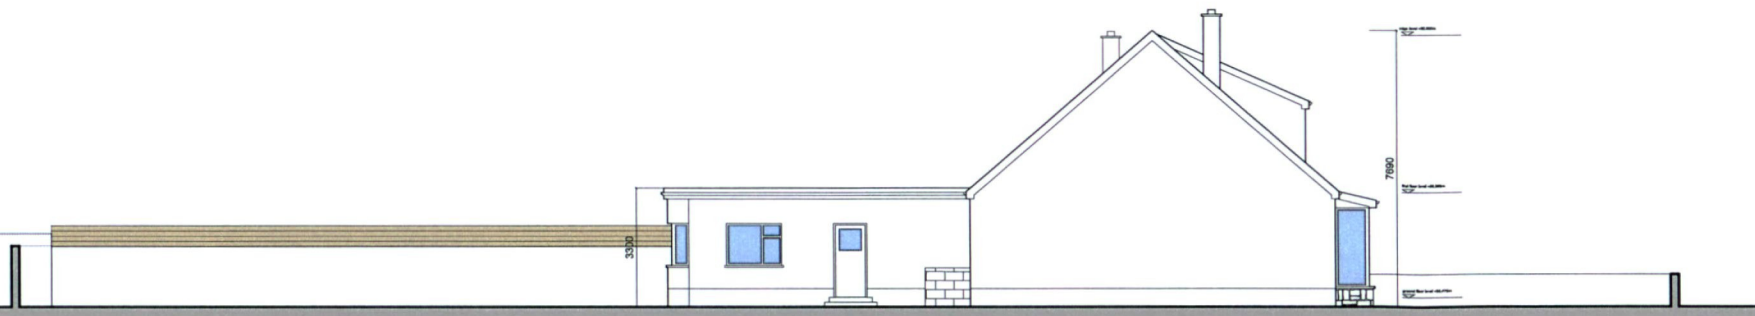


05

011 - section cc - existing

1.200

M:				G:				A:	mackay - architecture - design		info@mackay-architecture.com	
N:				H:				B:	client:	barry and susanne coleman	drawing number:	292-011
O:				I:				C:	project:	residential development	revision:	0
P:				J:				D:	site:	124 templeville drive	drawing reference:	mad-292-dwg-sk
Q:				K:				E:	drawing:	elevations - existing	drawn:	cm
R:				L:				F:	scale:	1.100 at a1 or 1.200 at a3	checked:	cm
orig:	chk:	date:	rev:	orig:	chk:	date:	rev:	orig:	chk:	date:	rev:	

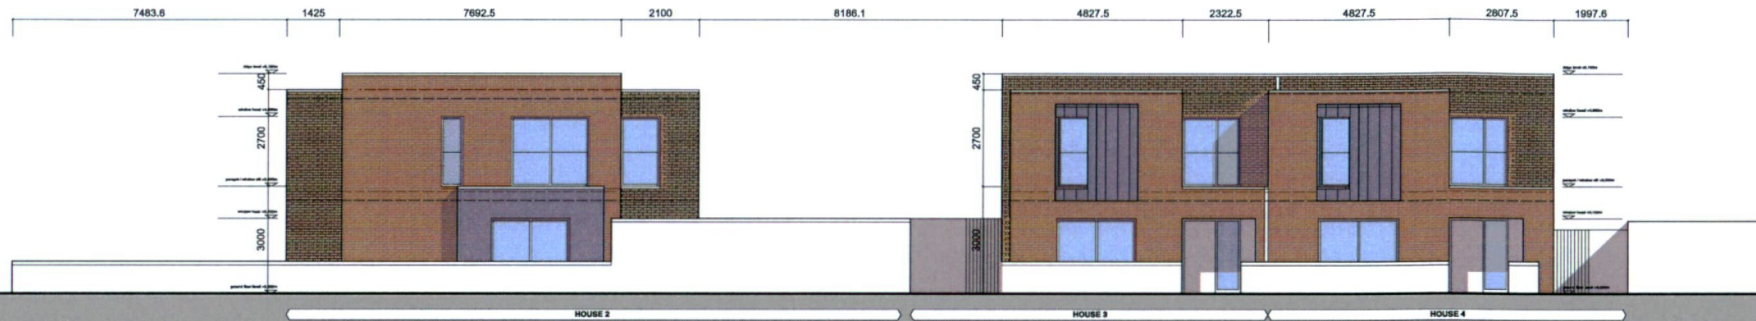

01

012 - east facing street elevation - proposed

1.200



02

012 - south facing street elevation - proposed


1.200



03

012 - section bb - proposed


1.200

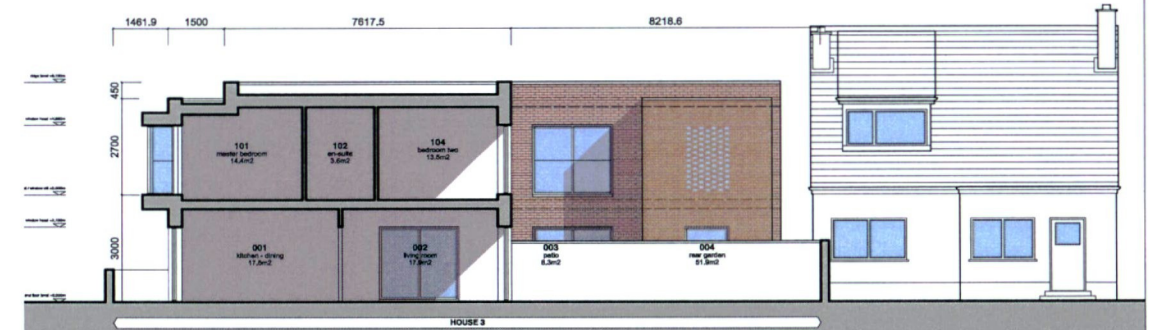

04

012 - section aa - proposed

1.200

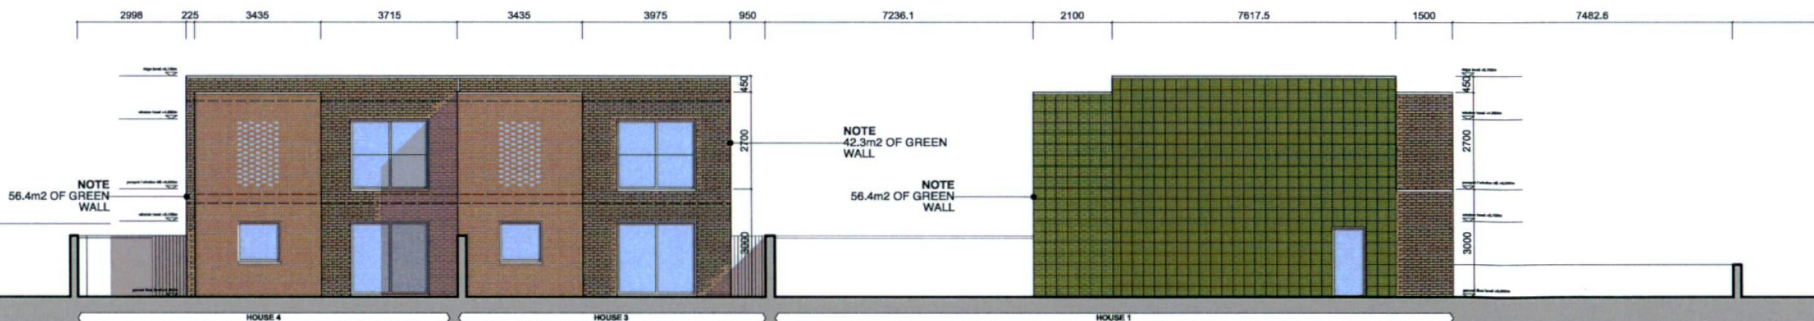

05

012 - section cc - proposed

1.200


M:		G:		A:	mackay - architecture - design		info@mackay-architecture.com
N:		H:		B:	client:	barry and susanne coleman	drawing number: 292-012
O:		I:		C:	project:	residential development	revision: 0
P:		J:		D:	site:	124 templeville drive	drawing reference: mad-292-dwg-sk
Q:		K:		E:	drawing:	elevations - proposed	drawn: cm
R:		L:		F:	scale:	1.100 at a1 or 1.200 at a3	checked: cm
orig:	chk:	date:	rev:	orig:	chk:	date:	rev:



01

016 - section aa - existing

1.100

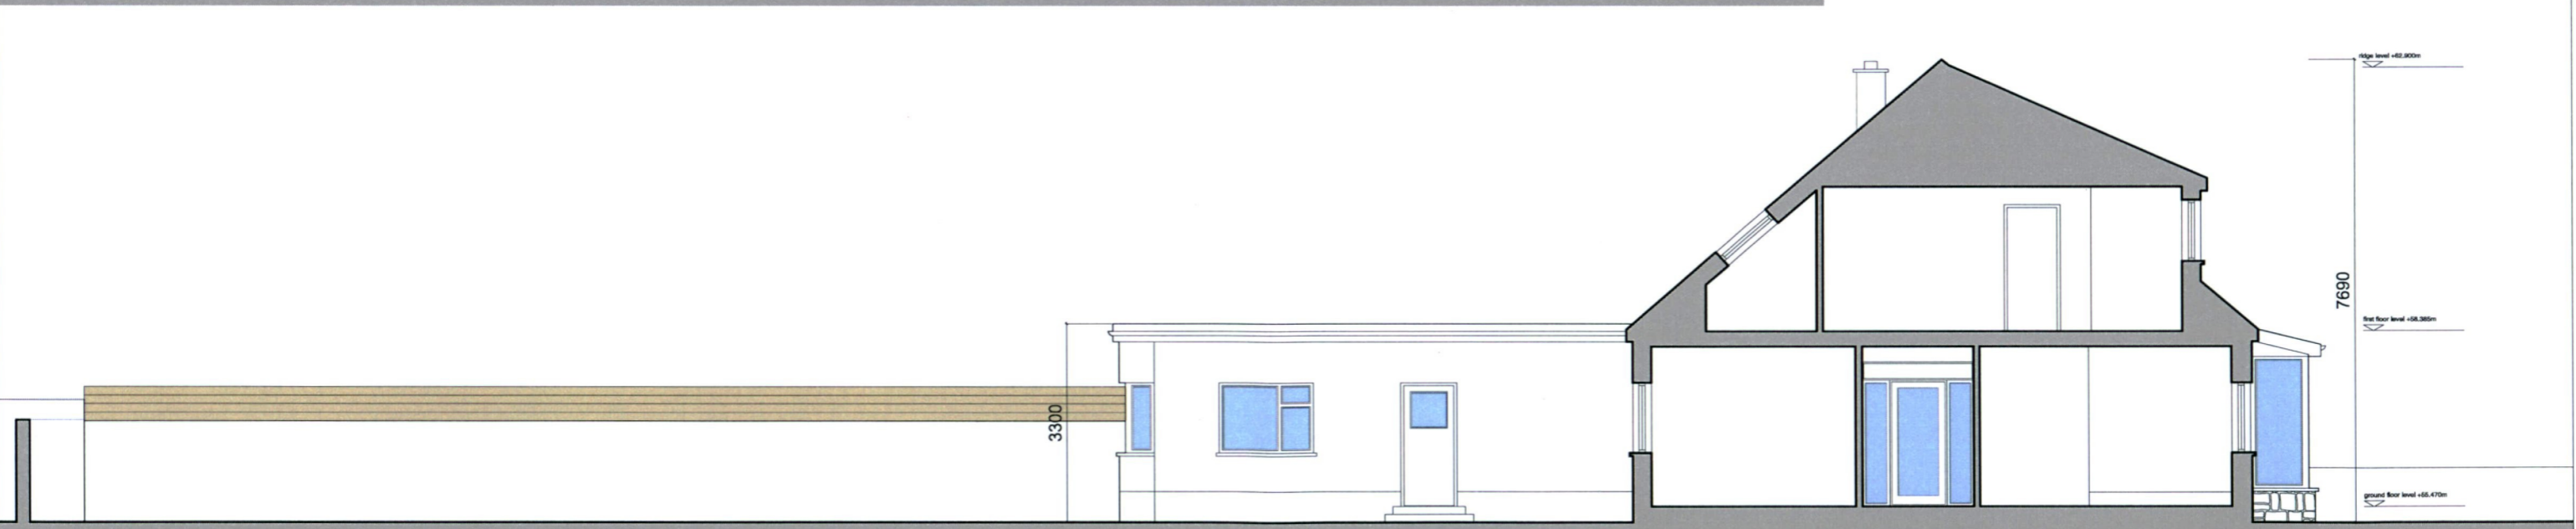

02


016 - section bb - existing

1.100

				M:					G:					A:	mackay - architecture - design				info@mackay-architecture.com			
				N:					H:					B:	client: berry and susanne coleman				drawing number: 292-016			
				O:					E:					C:	project: residential development				revision: 0			
				P:					J:					D:	site: 124 templeville drive				drawing reference: mad-292-dwg-sk			
				Q:					K:					E:	drawing: elevations - existing				drawn: cm			
				R:					L:					F:	scale: 1.50 at a1 or 1.100 at a3				checked: cm			
orig:	chk:	date:	rev:		orig:	chk:	date:	rev:		orig:	chk:	date:	rev:		orig:	chk:	date:	rev:				



01
017x - section aa - proposed 1.100

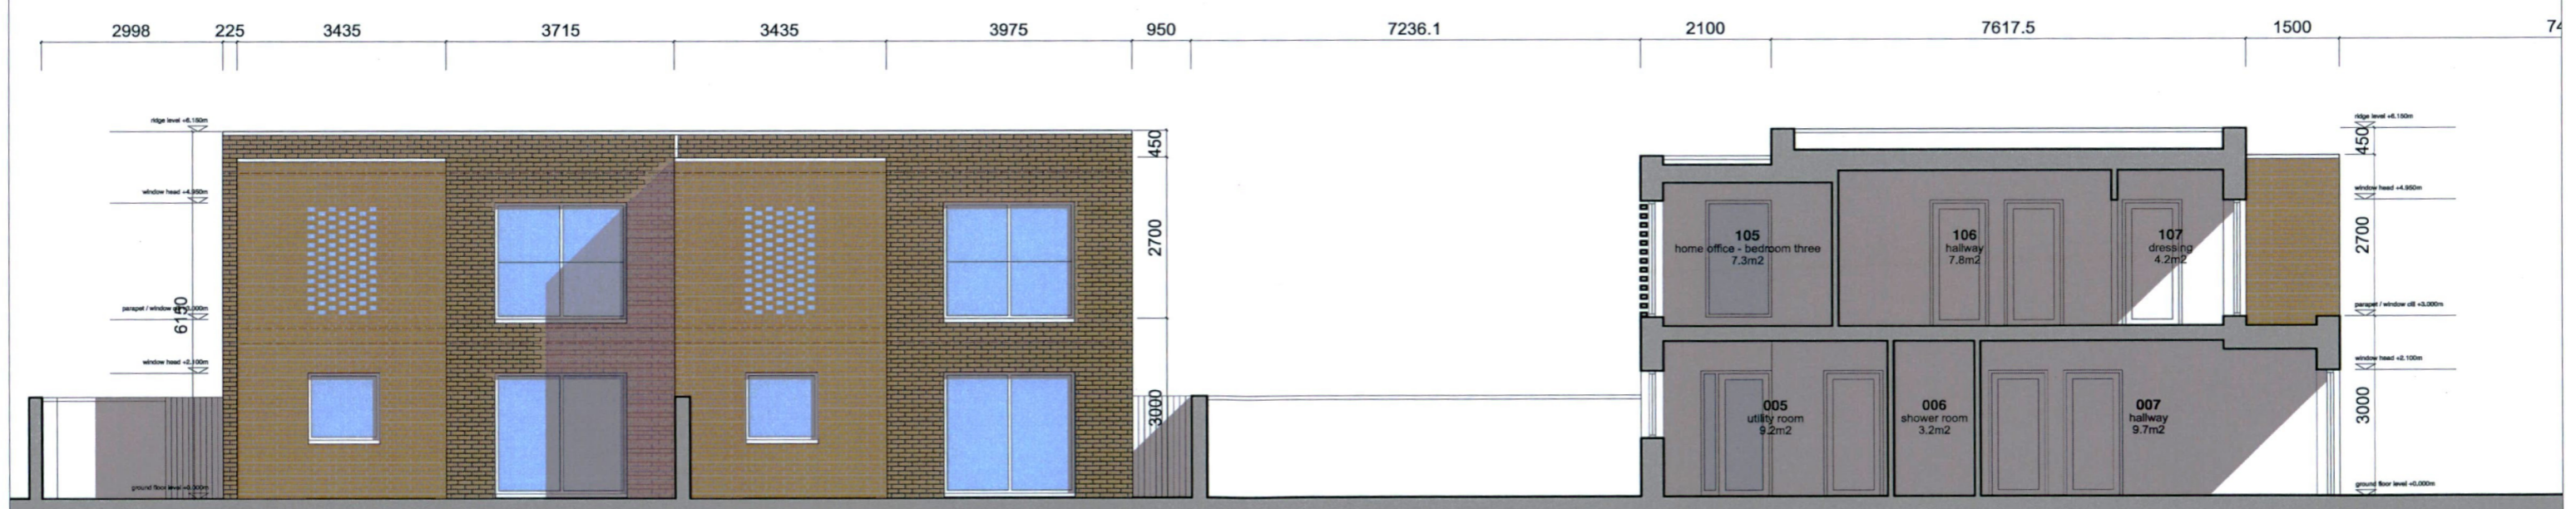

02
017 - section bb - proposed 1.100


M:	G:	A:	mackay - architecture - design		info@mackay-architecture.com
N:	H:	B:	client:	barry and susanne coleman	drawing number:
O:	I:	C:	project:	residential development	revision:
P:	J:	D:	site:	124 templeville drive	drawing reference:
Q:	K:	E:	drawing:	elevations - proposed	drawn:
R:	L:	F:	scale:	1.50 at a1 or 1.100 at a3	checked:
orig:	chk:	date:	rev:		cm



01

018 - section dd - existing

1.100

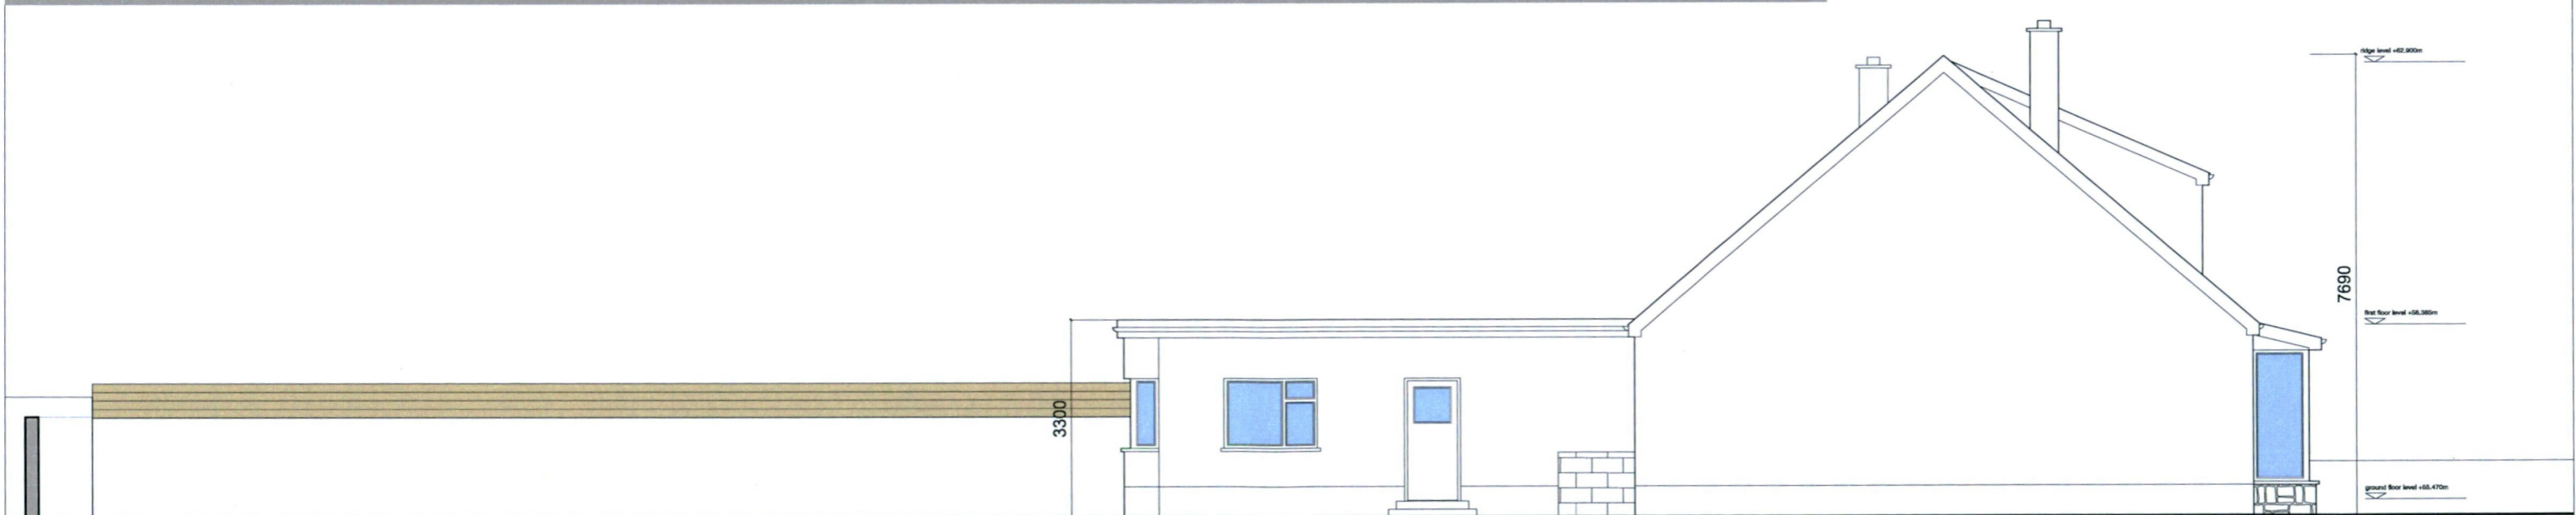

01

018 - section cc - existing

1.100


M:	G:	A:	mackay - architecture - design		info@mackay-architecture.com	
N:	H:	B:	client:	barry and susanne coleman	drawing number:	292-018
O:	I:	C:	project:	residential development	revision:	0
P:	J:	D:	site:	124 templeville drive	drawing reference:	mad-292-dwg-sk
Q:	K:	E:	drawing:	elevations - existing	drawn:	cm
R:	L:	F:	scale:	1.50 at a1 or 1.100 at a3	checked:	cm
orig:	chk:	date:	rev:			



01

019 - section dd - proposed

1.100

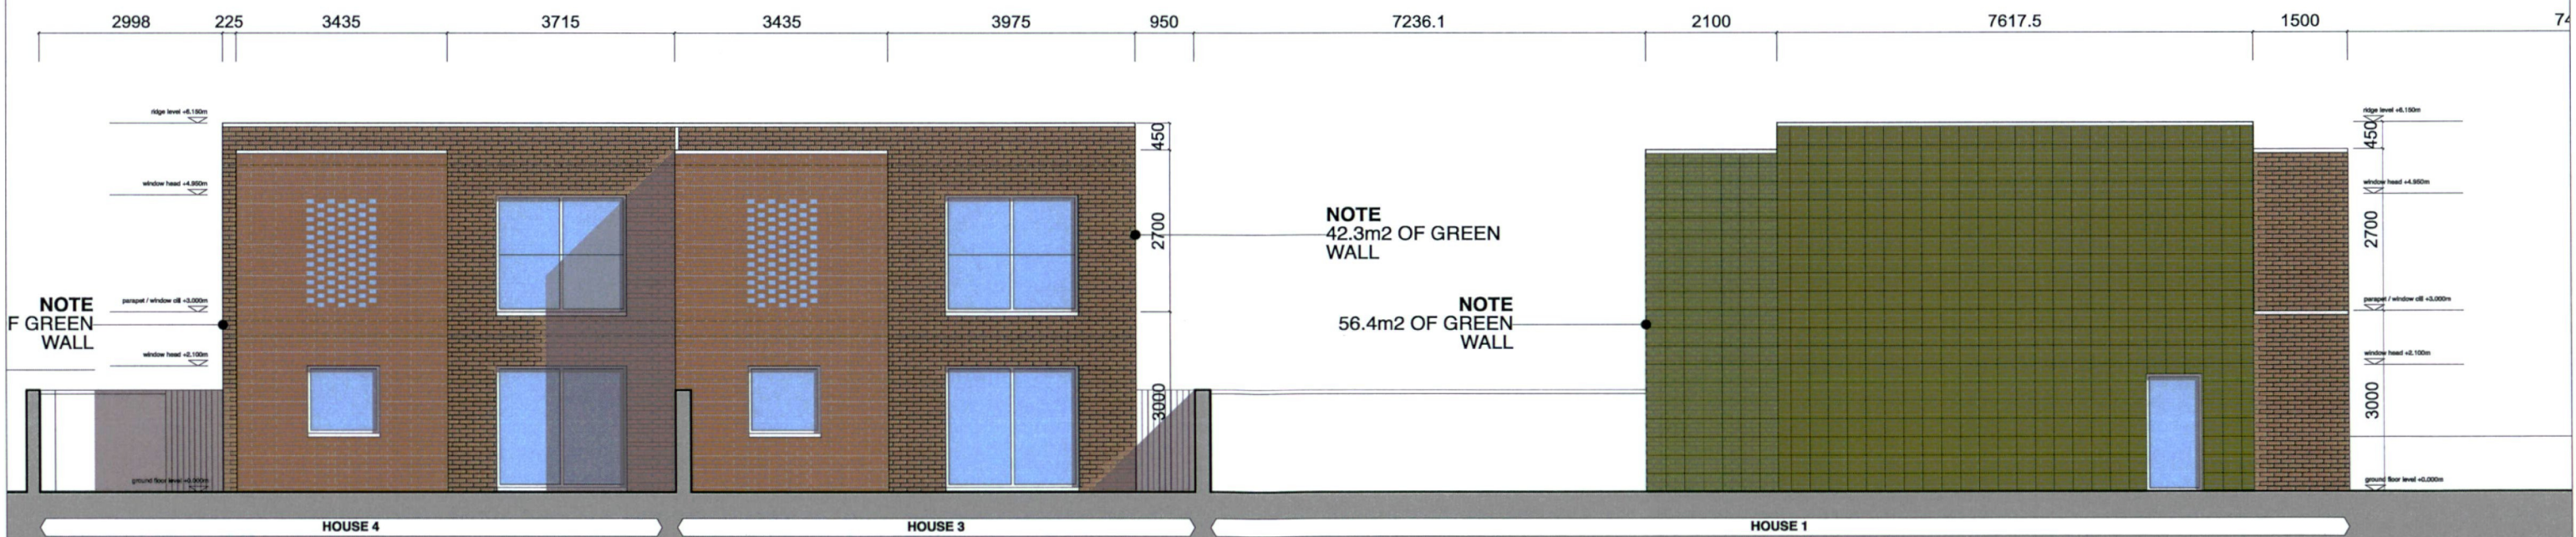

02

019 - section cc - proposed

1.100

M:				G:				A:	mackay - architecture - design		info@mackay-architecture.com	
N:				H:				B:	client:	residential development	drawing number:	292-019
O:				I:				C:	project:	124 templeville drive	revision:	0
P:				J:				D:	site:	elevations - proposed	drawing reference:	mad-292-dwg-sk
Q:				K:				E:	drawing:	1.50 at a1 or 1.100 at a3	drawn:	cm
R:				L:				F:	scale:		checked:	cm
orig:	chk:	date:	rev:	orig:	chk:	date:	rev:	orig:	chk:	date:	rev:	




01
021 - street elevation south east facing - existing 1.200



02
021 - street elevation south west facing - existing 1.200







03
021 - rear elevation - existing 1.200

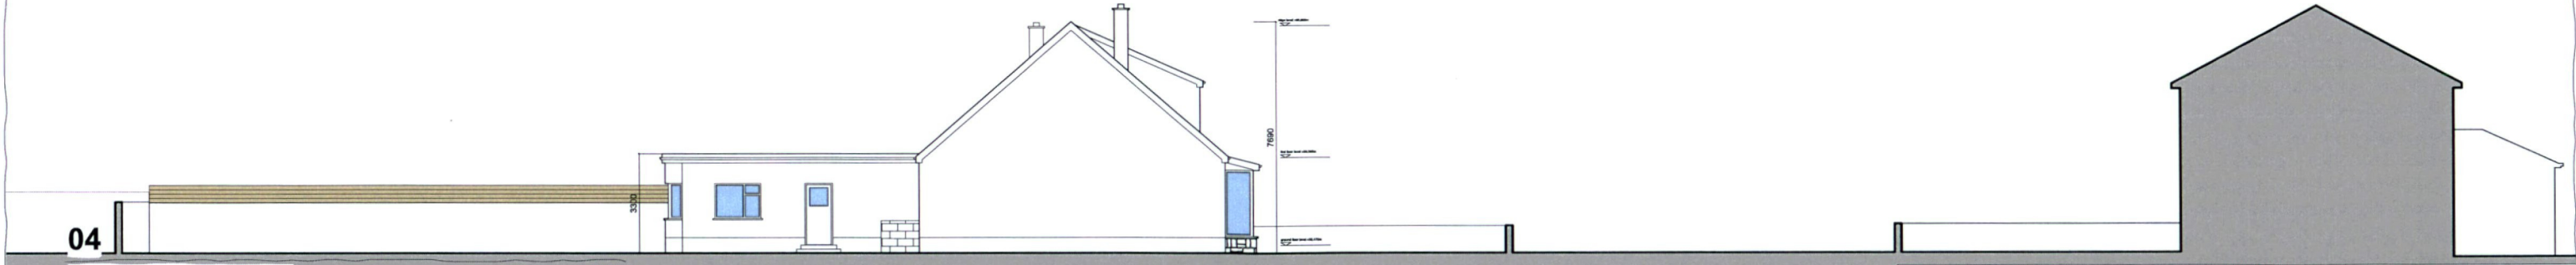

04
021 - section cc - existing 1.200

M:				G:				A:							
N:				H:				B:							
O:				E:				C:							
P:				J:				D:							
Q:				K:				E:							
R:				L:				F:							
orig:	chk:	date:	rev:	orig:	chk:	date:	rev:	orig:	chk:	date:	rev:	mackay - architecture - design		info@mackay-architecture.com	
												client:	barry and susanne coleman	drawing number:	292-021
								project:	residential development	revision:	0	site:	124 templeville drive	drawing reference:	mad-292-dwg-ek
								drawing:	elevations - existing	drawn:	cm	scale:	1.100 at a1 or 1.200 at a3	checked:	cm

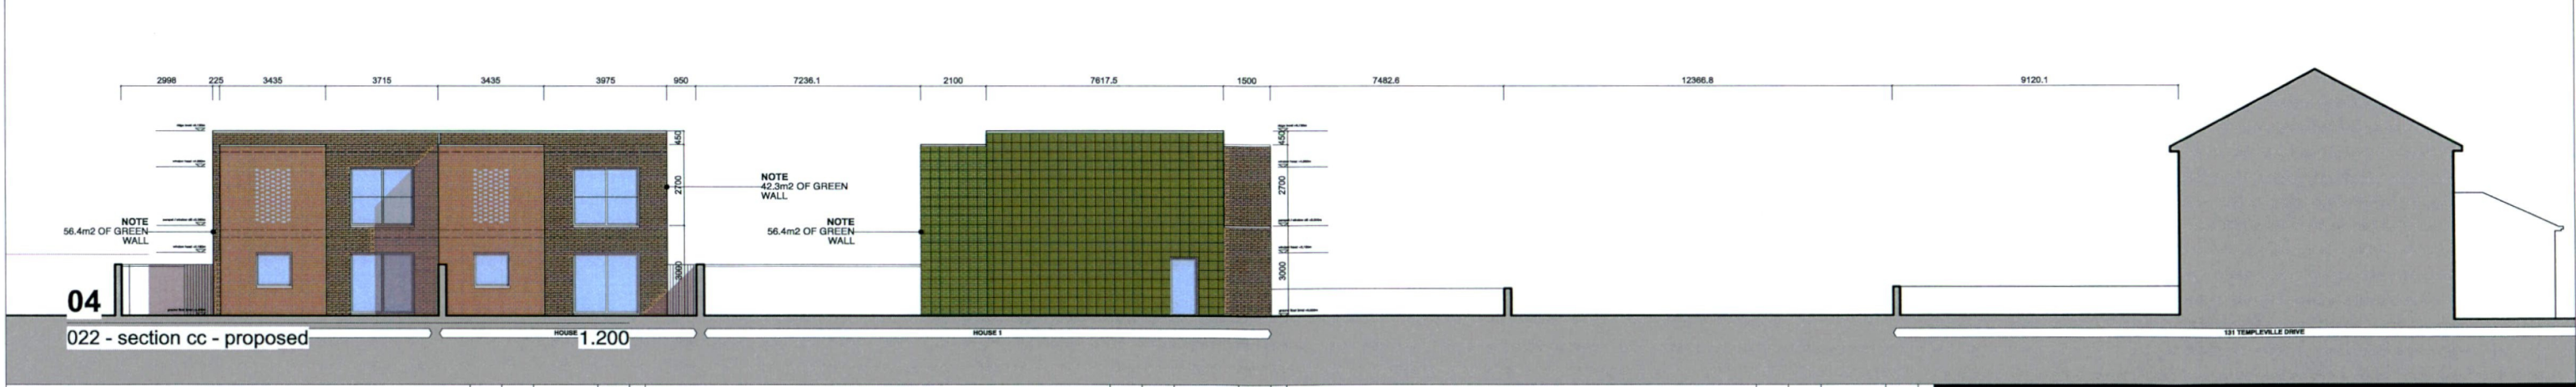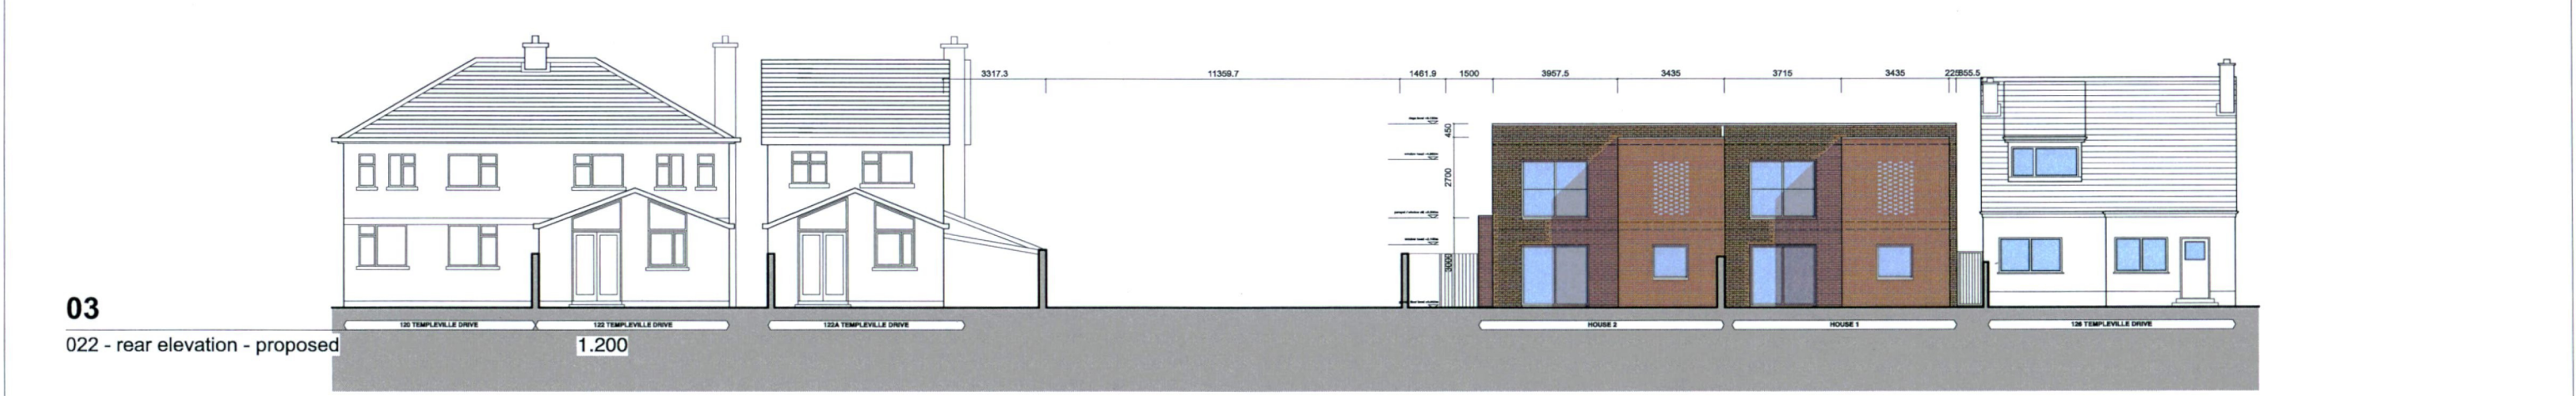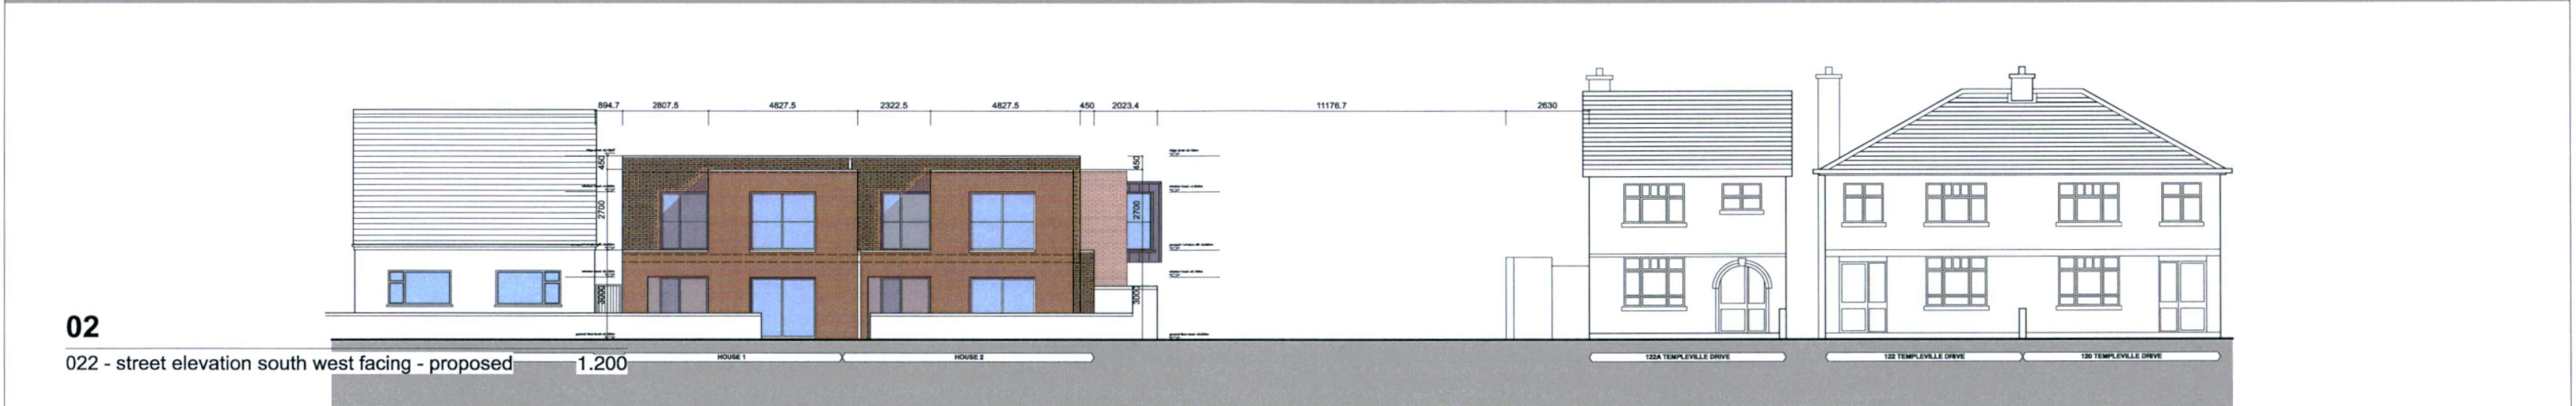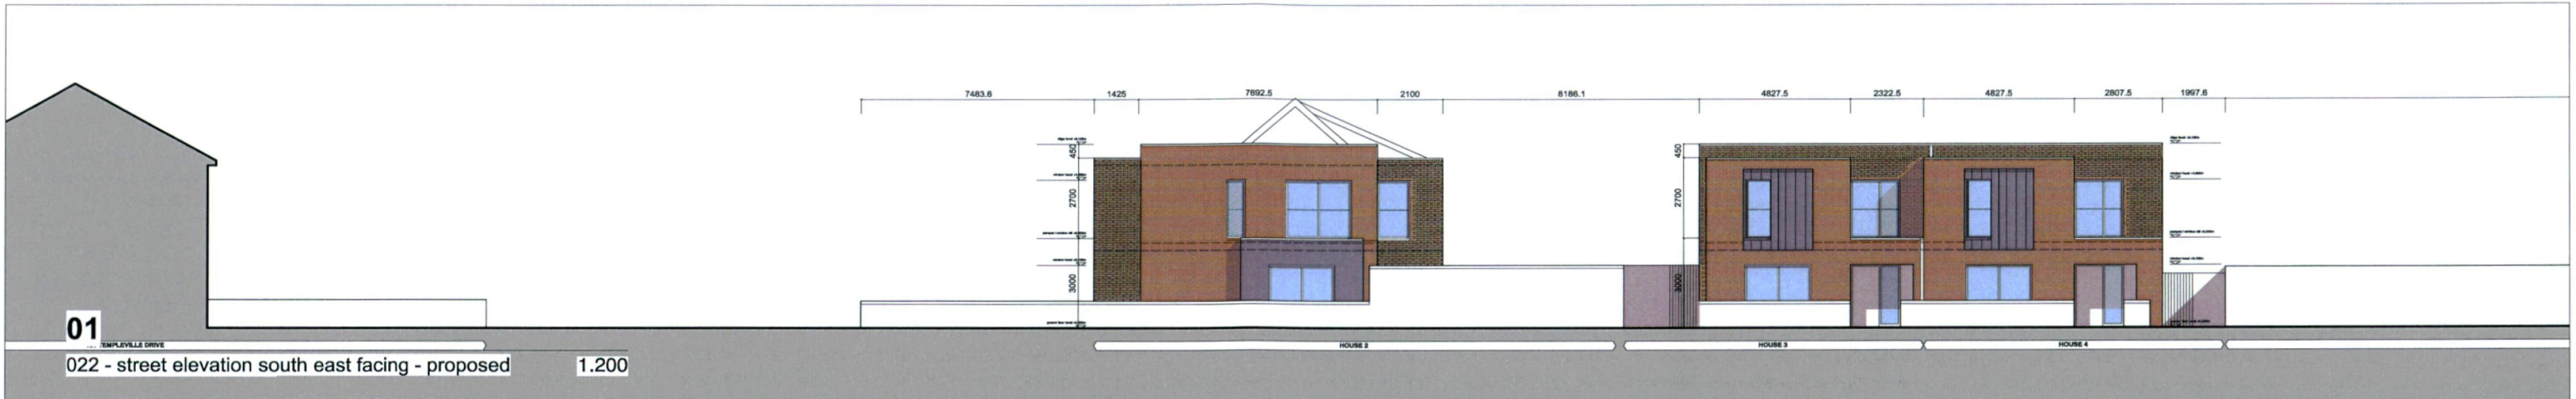

M:		G:		A:	mackay - architecture - design						
N:		H:		B:	info@mackay-architecture.com						
O:		I:		C:	client:	barry and susanne coleman	drawing number:	292-022			
P:		J:		D:	project:	residential development	revision:	0			
Q:		K:		E:	site:	templeville drive	drawing reference:	mad-292-dwg-sk			
R:		L:		F:	drawing:	elevations - proposed	drawn:	cm			
orig:	chk:	date:	rev:	orig:	chk:	date:	rev:	scale:	1.100 at a1 or 1.200 at a3	checked:	cm



01

023 - aerial plan - existing

1.500



M:				G:				A:					mackay - architecture - design		info@mackay-architecture.com	
N:				H:				B:					client:	barry and susanne coleman	drawing number:	292-023
O:				I:				C:					project:	residential development	revision:	0
P:				J:				D:					site:	124 templeville drive	drawing reference:	mad-292-dwg-sk
Q:				K:				E:					drawing:	aerial plan - existing	drawn:	cm
R:				L:				F:					scale:	1,250 at a1 or 1,500 at a3	checked:	cm
orig:	chk:	date:	rev:	orig:	chk:	date:	rev:	orig:	chk:	date:	rev:					








01

024 - aerial plan - proposed

1.500

M:				G:				A:	mackay - architecture - design			info@mackay-architecture.com
N:				H:				B:	client:	barry and susanne coleman	drawing number:	292-024
O:				t:				C:	project:	residential development	revision:	0
P:				J:				D:	site:	124 templeville drive	drawing reference:	mad-292-dwg-sk
Q:				K:				E:	drawing:	aerial plan - proposed	drawn:	cm
R:				L:				F:	scale:	1.250 at a1 or 1.500 at a3	checked:	cm
orig:	chk:	date:	rev:	orig:	chk:	date:	rev:	orig:	chk:	date:	rev:	

NOTES:-
 This is a planning drawing only and is therefore limited in its capacity to convey the total information, details & specification necessary to complete the works. Any work carried out that is not covered here will be the responsibility of the persons carrying them out. If any situation arises which would cause a contravention of the building regulations, then the Engineer should be consulted, otherwise the Engineer cannot be held responsible. As these drawings are prepared as planning drawings only, it is strongly recommended that the Engineer be consulted for the preparation of full working drawings. It is solely the client's responsibility to support a Qualified Engineer to supervise the project during the construction stage and to prepare structural working drawings for the builder.
 ALL WORK AND MATERIALS ARE TO BE IN ACCORDANCE WITH THE CURRENT BUILDING REGULATIONS WHETHER DETAILED ON THIS DRAWING OR NOT.
 All dimensions to be taken on site. Do not scale any dimensions from this drawing. This drawing is to be read in conjunction with all other relevant drawings and specifications etc that are issued.
 This drawing remains the copyright of Coyle Civil & Structural and may not be copied or reproduced without written consent.

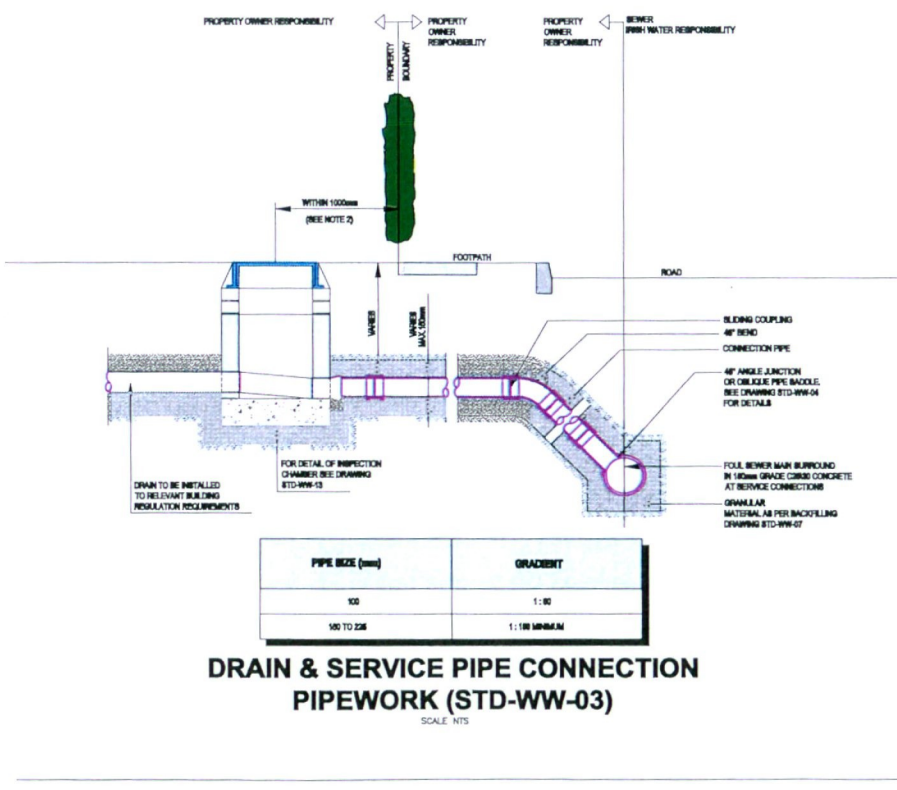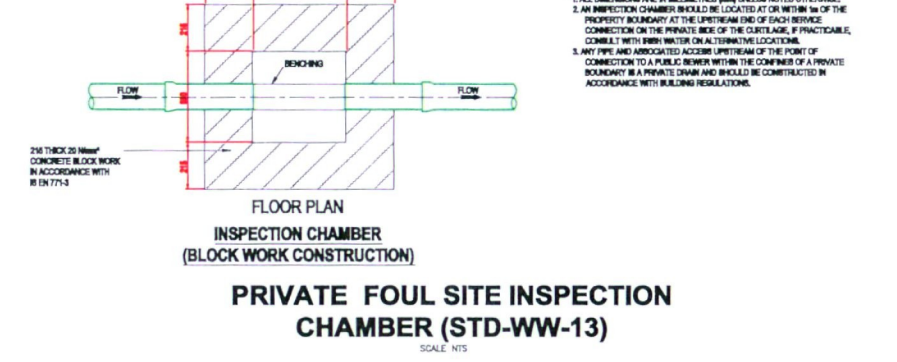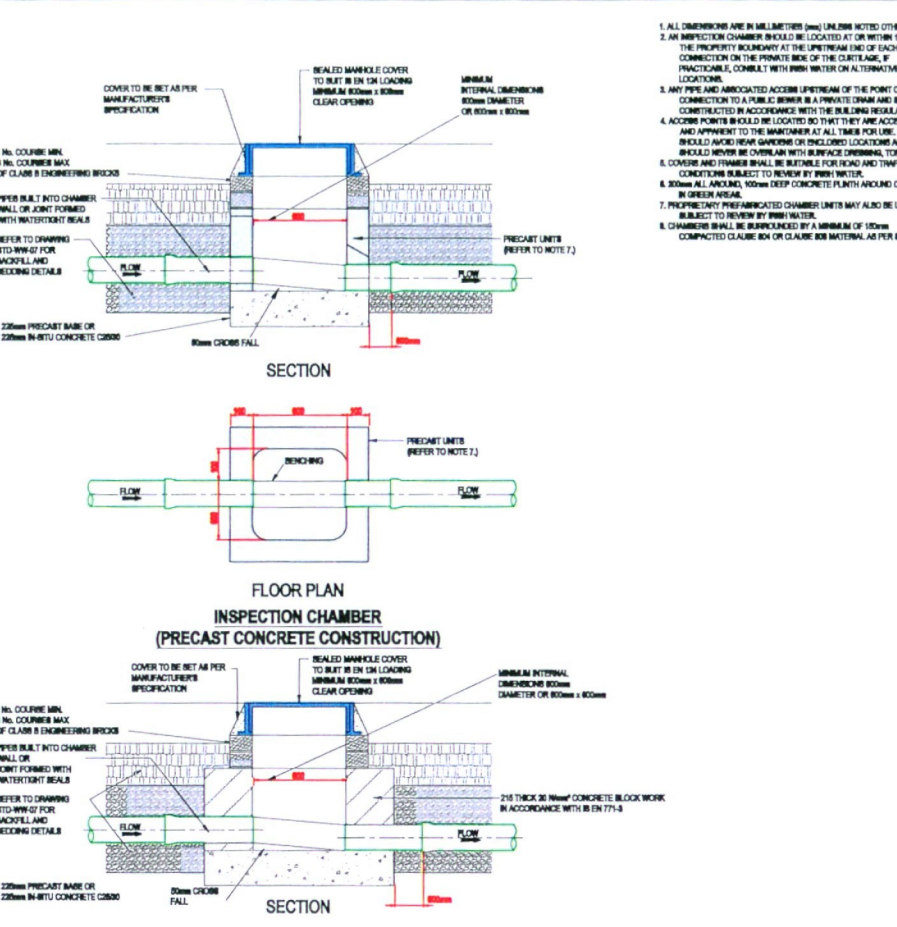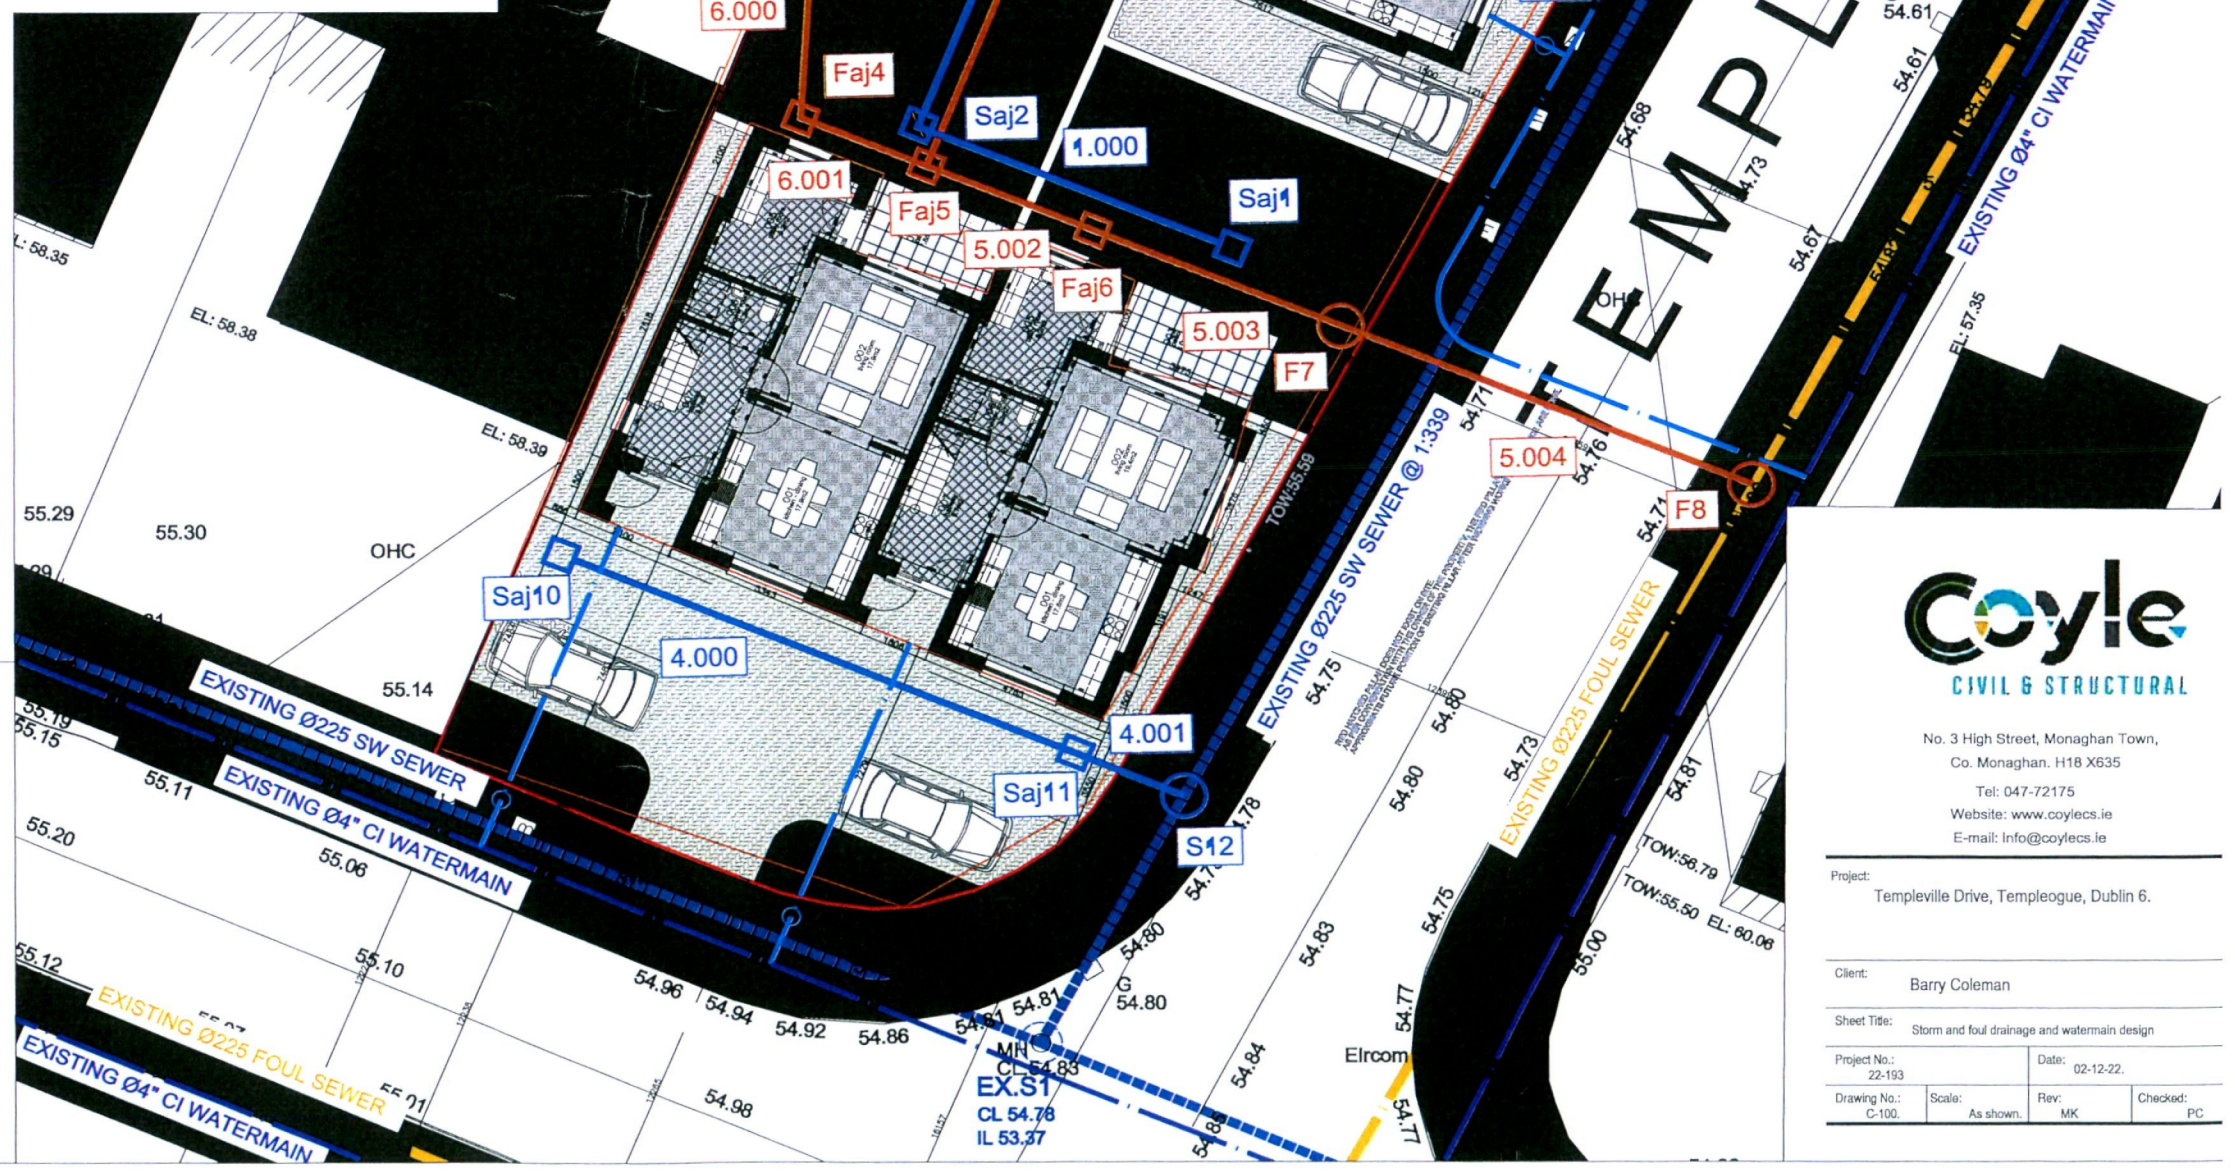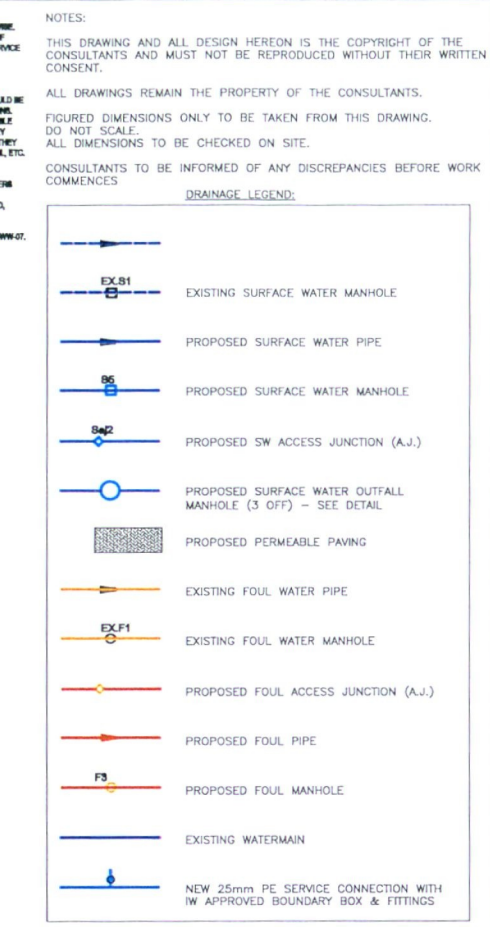

Coyle
 CIVIL & STRUCTURAL

No. 3 High Street, Monaghan Town,
 Co. Monaghan, H18 X635
 Tel: 047-72175
 Website: www.coylecs.ie
 E-mail: info@coylecs.ie

Project: Templeville Drive, Templeogue, Dublin 6.

Client: Barry Coleman

Sheet Title: Storm and foul drainage and watermain design

Project No.: 22-193	Date: 02-12-22
Drawing No.: C-100	Scale: As shown
Rev: MK	Checked: PC



01
027 - landscape plan - proposed
1:200

M:				G:				A:			
N:				H:				B:			
O:				I:				C:			
P:				J:				D:			
Q:				K:				E:			
R:				L:				F:			
orig: chk: date: rev:				orig: chk: date: rev:				orig: chk: date: rev:			

mackay - architecture - design				info@mackay-architecture.com			
client:	barry and susanne coleman	drawing number:	292-027				
project:	residential development	revision:	0				
site:	124 templeville drive	drawing reference:	mad-292-dwg-sk				
drawing:	ground floor plan - proposed	drawn:	cm				
scale:	1:100 at a1 or 1:200 at a3	checked:	cm				