






1:200 EXISTING SITE PLAN

<b>Project Number</b> <b>TA22.32</b>	<small>Copyright reserved. Work to figured dimensions only. Do not scale from drawing. The Contractor is responsible for checking all levels and dimensions on site and shall refer all discrepancies to the Architect. Where appropriate, for details of R.C. structure or mechanical or electrical details, see engineers drawings. Proprietary items shall be checked with manufacturer. This size of proprietary items shall be checked with manufacturer. The contractor shall be responsible for the coordination of structure, services and finishes. All levels are relative to site datum as indicated.</small>	<b>Issue Status:</b> PLANNING	<b>Project:</b> Domestic extension & renovation
		<b>Drawn By:</b> FD	<b>Address:</b> 17 The Rise, Boden Park
		<b>Drawing Scale:</b> 1:200	<b>Client:</b> Clara Cronin
		<b>Drawing Number:</b> P.5	<b>Date of issue:</b> Thursday 15 December 2022

DRAWING KEY:


-  EXISTING WALL
-  PROPOSED WALL
-  PROPOSED WORKS
-  SITE BOUNDARY

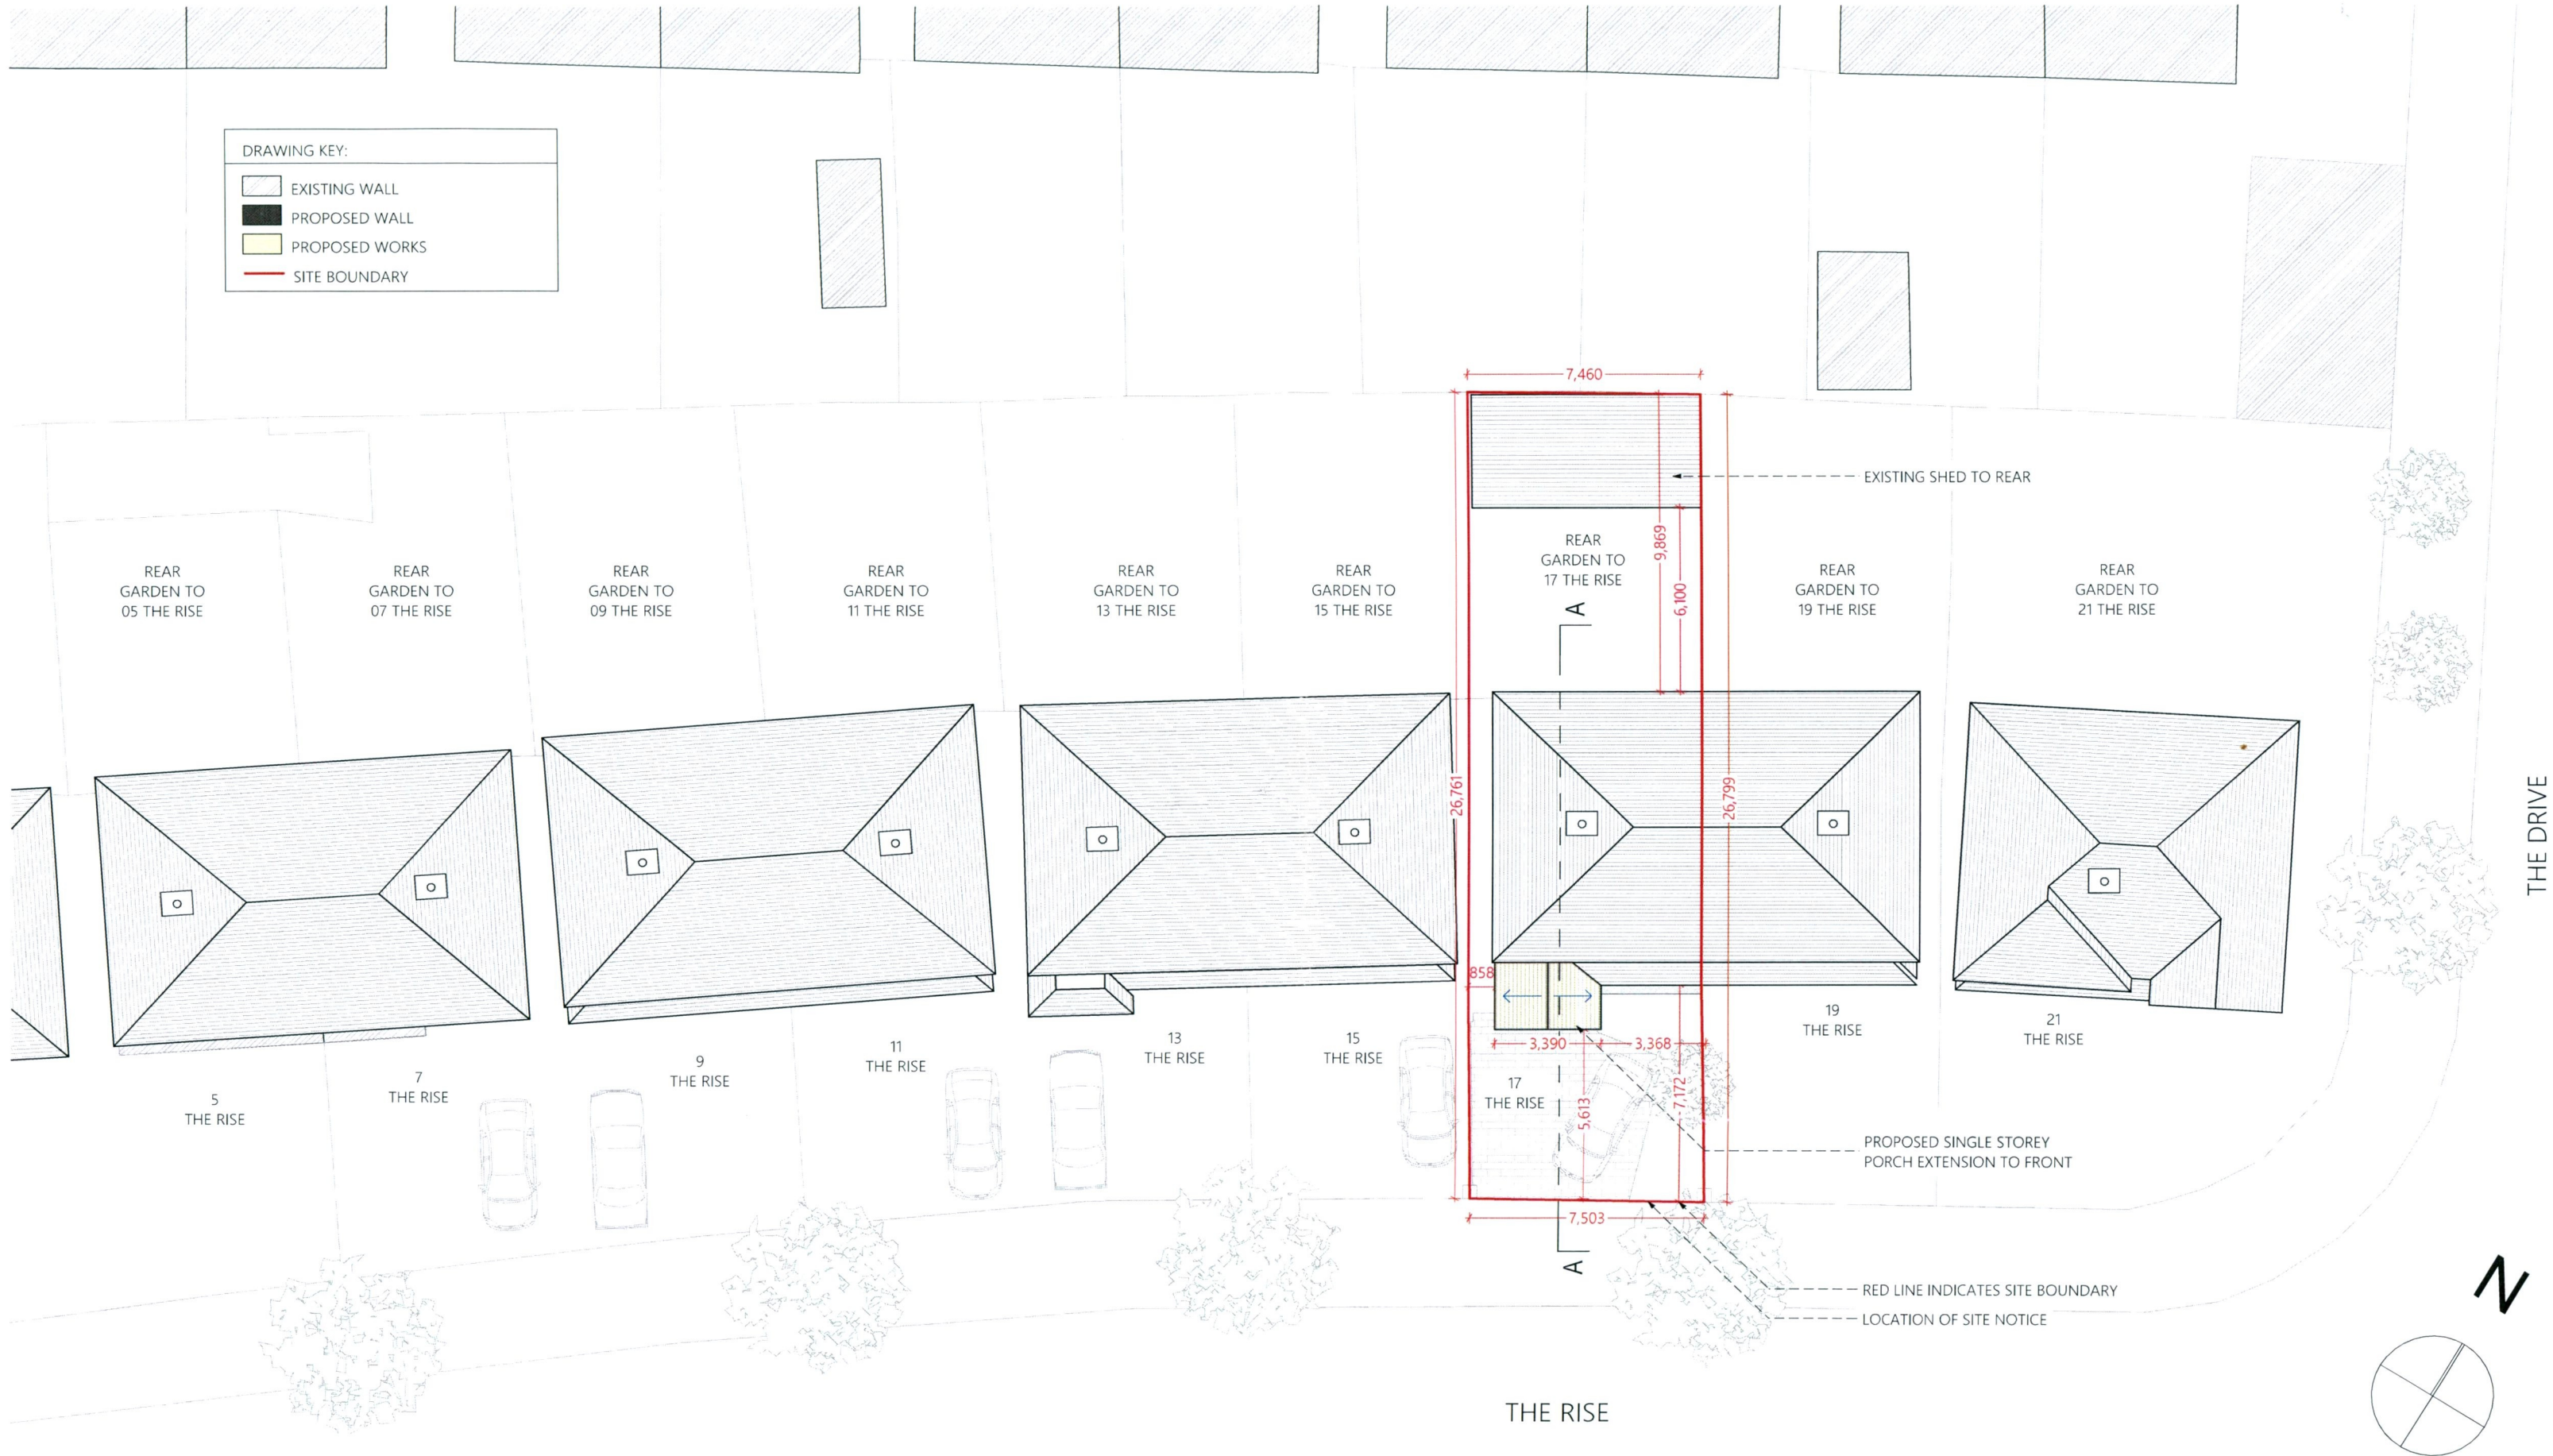


1:200 PROPOSED SITE PLAN

<b>Project Number</b> <b>TA22.32</b>	<small>Copyright reserved. Work to figured dimensions only. Do not scale from drawing. The Contractor is responsible for checking all levels and dimensions on site and shall refer all discrepancies to the Architect. Where appropriate, for details of R.C. structure or mechanical or electrical details, see engineers drawings. Proprietary items shall be checked with manufacturer. This size of proprietary items shall be checked with manufacturer. The contractor shall be responsible for the coordination of structure, services and finishes. All levels are relative to site datum as indicated.</small>	<b>Issue Status:</b> PLANNING	<b>Project:</b> Domestic extension & renovation
		<b>Drawn By:</b> FD	<b>Address:</b> 17 The Rise, Bodan Park
		<b>Drawing Scale:</b> 1:100, 1:200	<b>Client:</b> Clara Cronin
		<b>Drawing Number:</b> P.1	<b>Date of issue:</b> Thursday 15 December 2022



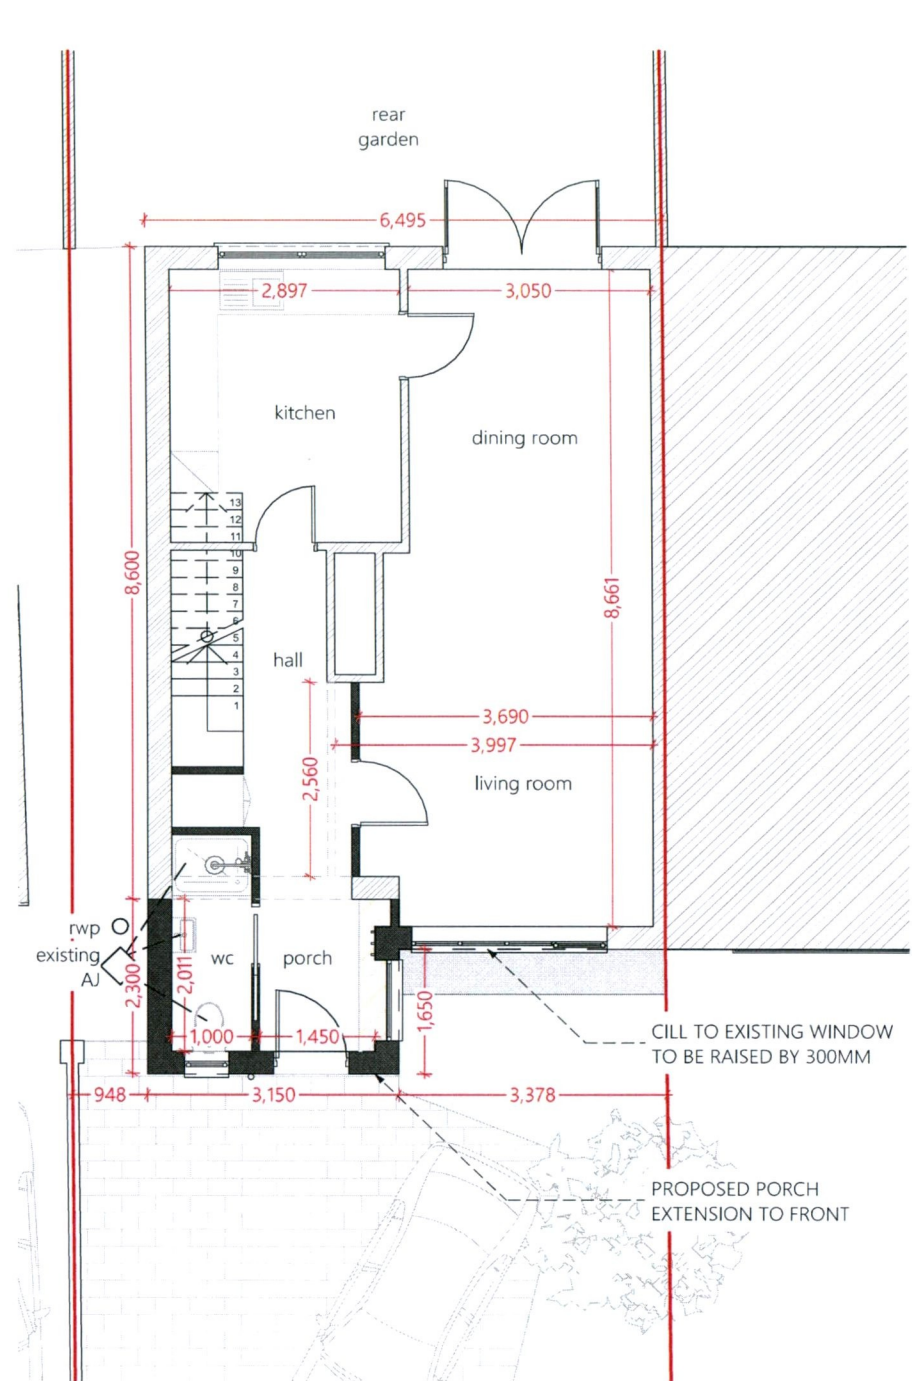


1:100 PROPOSED GROUND FLOOR

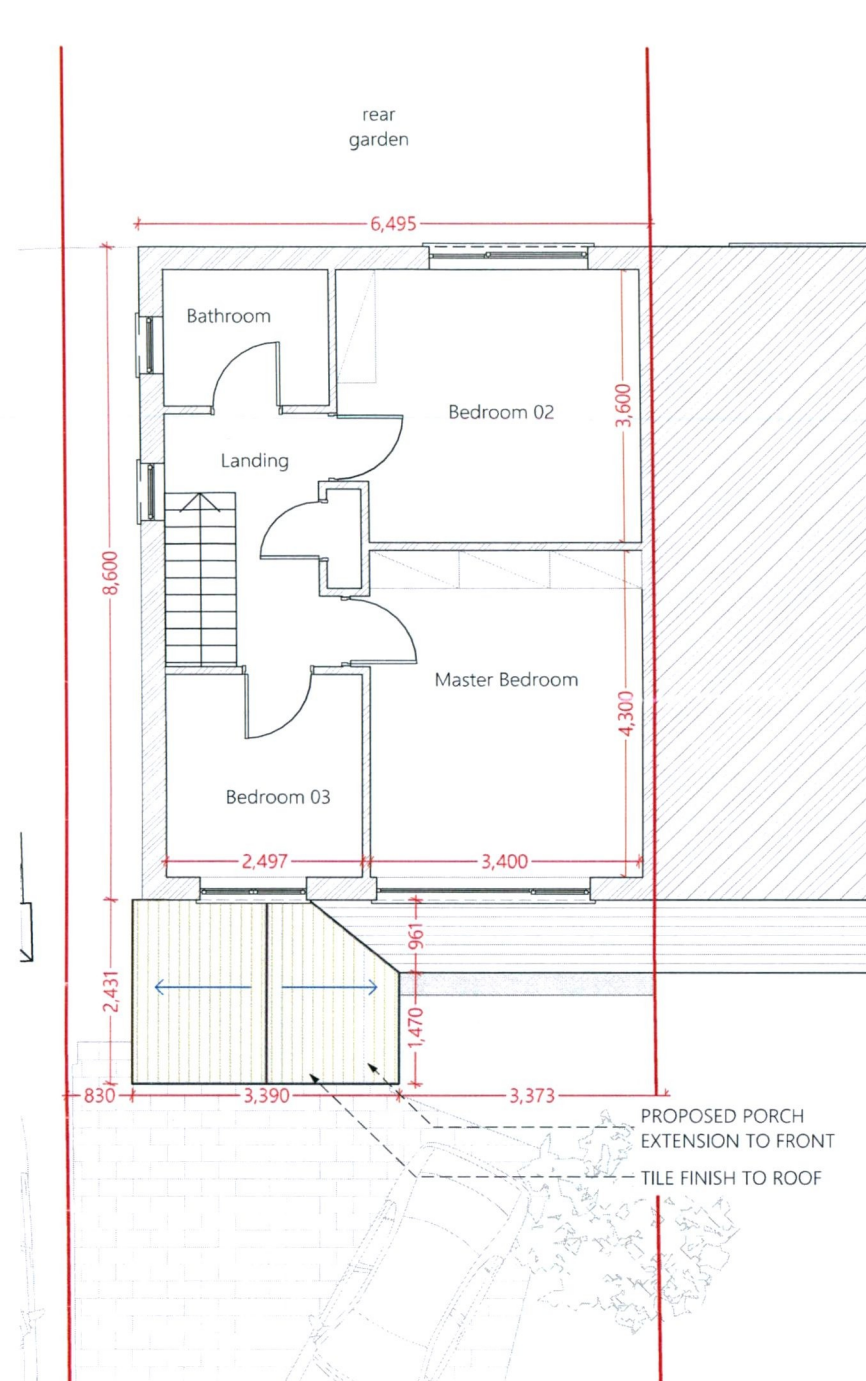



1:100 PROPOSED FIRST FLOOR

<p>Project Number <b>TA22.32</b></p>	<p>Copyright reserved. Work to figured dimensions only. Do not scale from drawing The Contractor is responsible for checking all levels and dimensions on site and shall refer all discrepancies to the Architect Where appropriate, for details of R.C. structure or mechanical or electrical details, see engineers drawings Proprietary items shall be checked with manufacturer This size of proprietary items shall be checked with manufacturer The contractor shall be responsible for the coordination of structure, services and finishes All levels are relative to site datum as indicated</p>	<p><b>Issue Status:</b> PLANNING</p>	<p><b>Project:</b> Domestic extension &amp; renovation</p>
		<p><b>Drawn By:</b> FD</p>	<p><b>Address:</b> 17 The Rise, Boden Park</p>
		<p><b>Drawing Scale:</b> 1:100</p>	<p><b>Client:</b> Clara Cronin</p>
		<p><b>Drawing Number:</b> P.2</p>	<p><b>Date of issue:</b> Monday 19 December 2022</p>




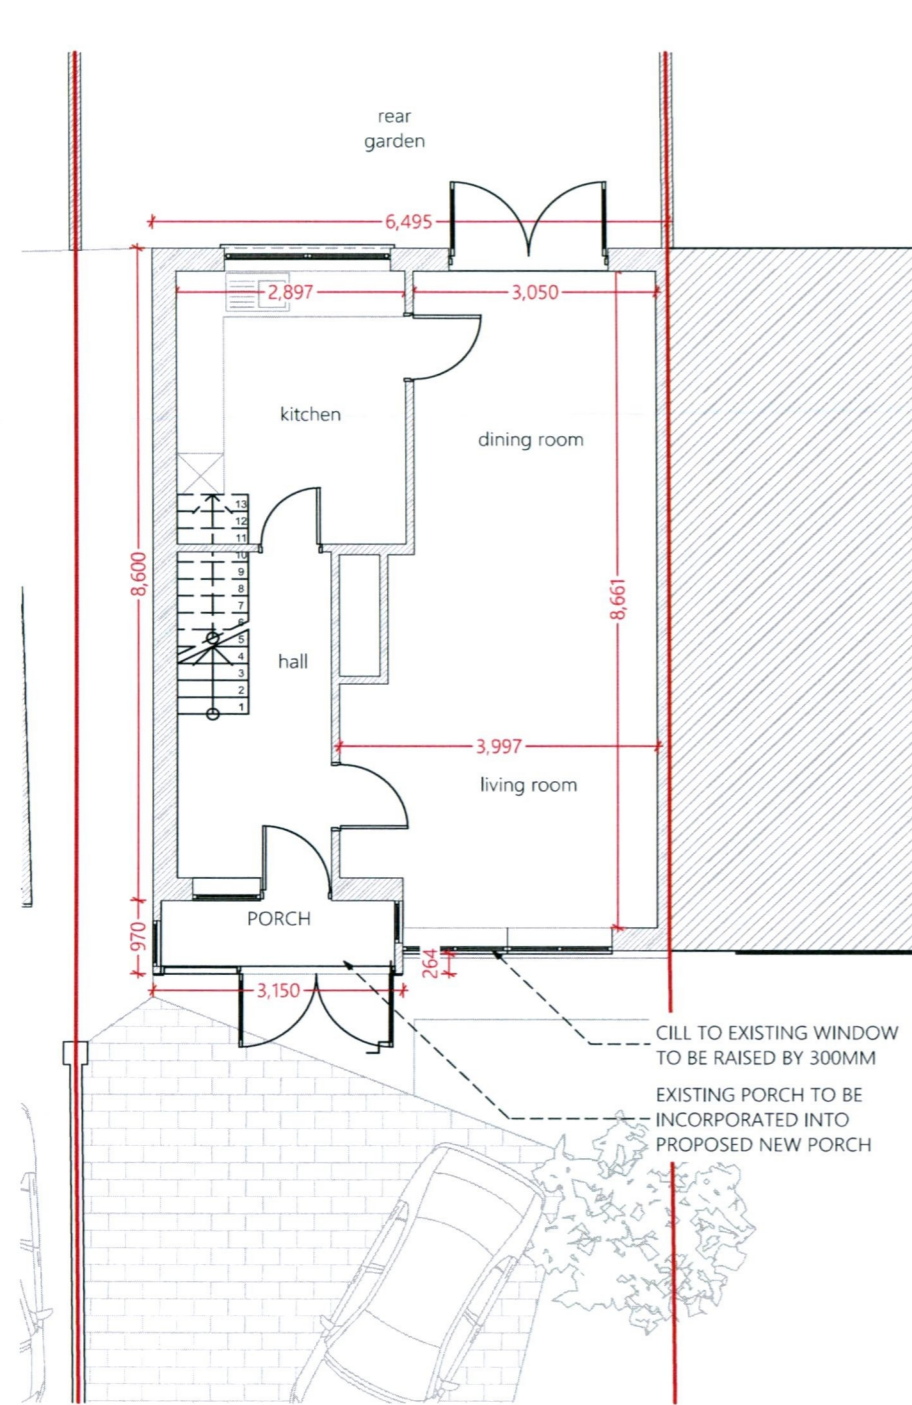

1:100 GROUND FLOOR

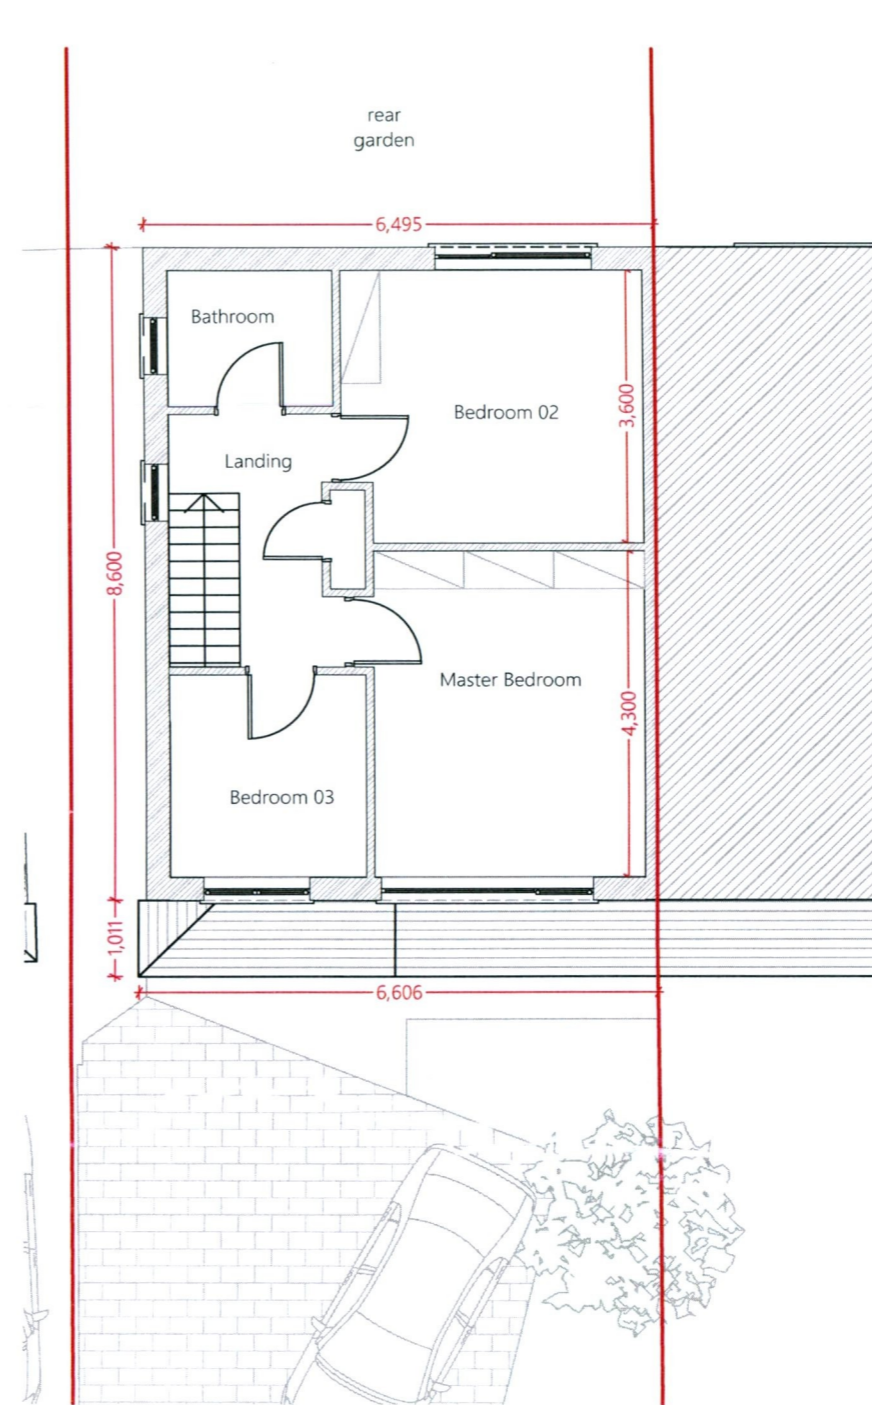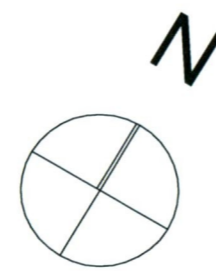

1:100 FIRST FLOOR

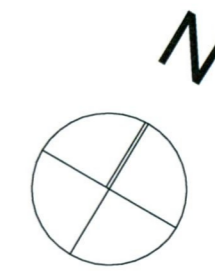


Project Number  
**TA22.32**

Copyright reserved. Work to figured dimensions only. Do not scale from drawing  
The Contractor is responsible for checking all levels and dimensions on site and shall refer all discrepancies to the Architect  
Where appropriate, for details of R.C. structure or mechanical or electrical details, see engineers drawings  
Proprietary items shall be checked with manufacturer  
This size of proprietary items shall be checked with manufacturer  
The contractor shall be responsible for the coordination of structure, services and finishes  
All levels are relative to site datum as indicated


**Issue Status:** PLANNING  
**Drawn By:** FD  
**Drawing Scale:** 1:100  
**Drawing Number:** P.6

**Project:** Domestic extension & renovation  
**Address:** 17 The Rise, Boden Park  
**Client:** Clara Cronin  
**Date of issue:** Thursday 15 December 2022


**theArchitects**  
SHANNON + BROWNE

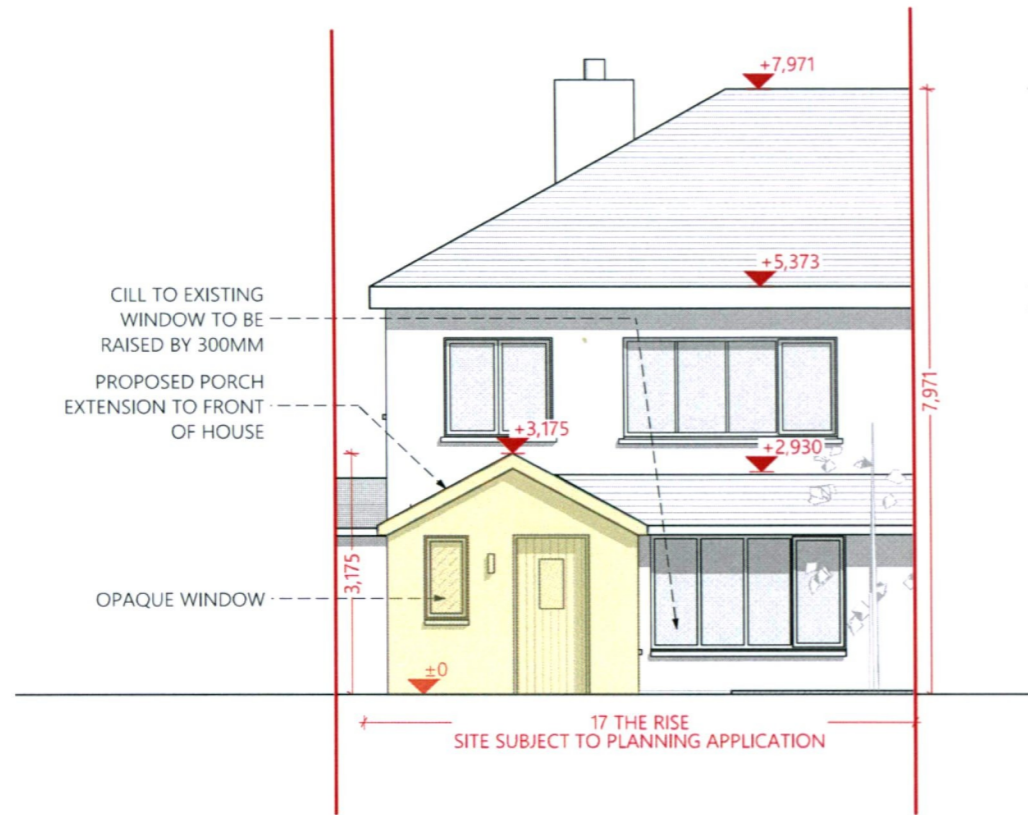


1:100 PROPOSED FRONT ELEVATION

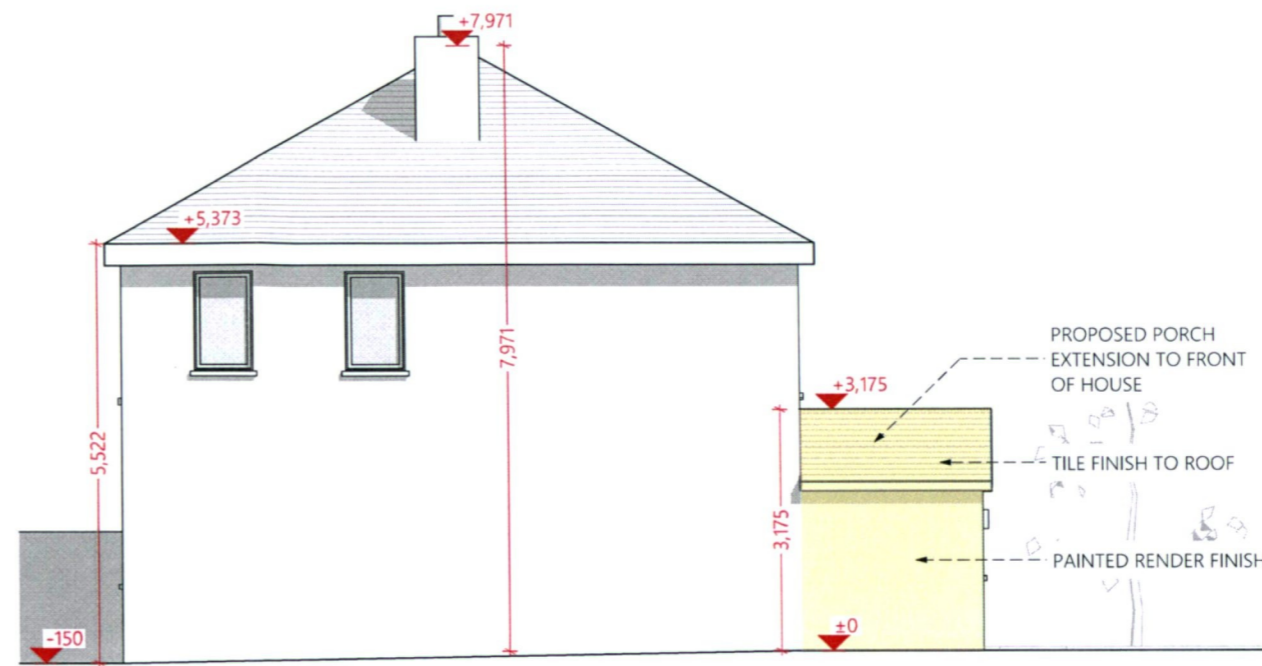

1:100 PROPOSED SIDE ELEVATION

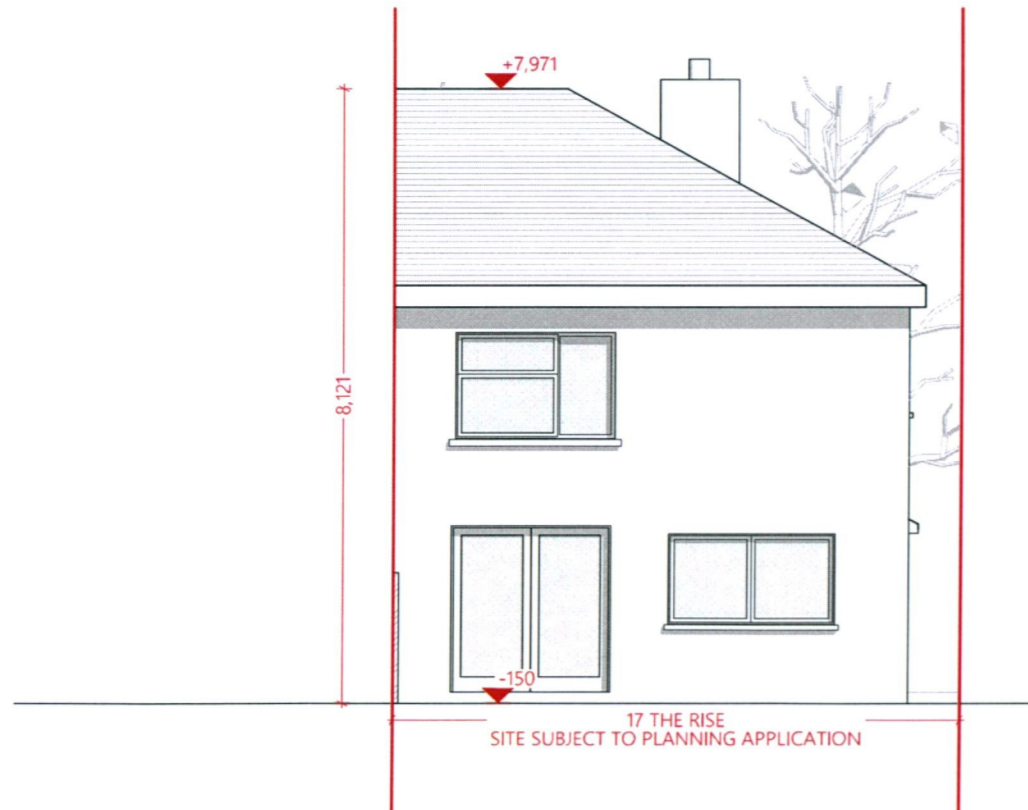

1:100 PROPOSED REAR ELEVATION

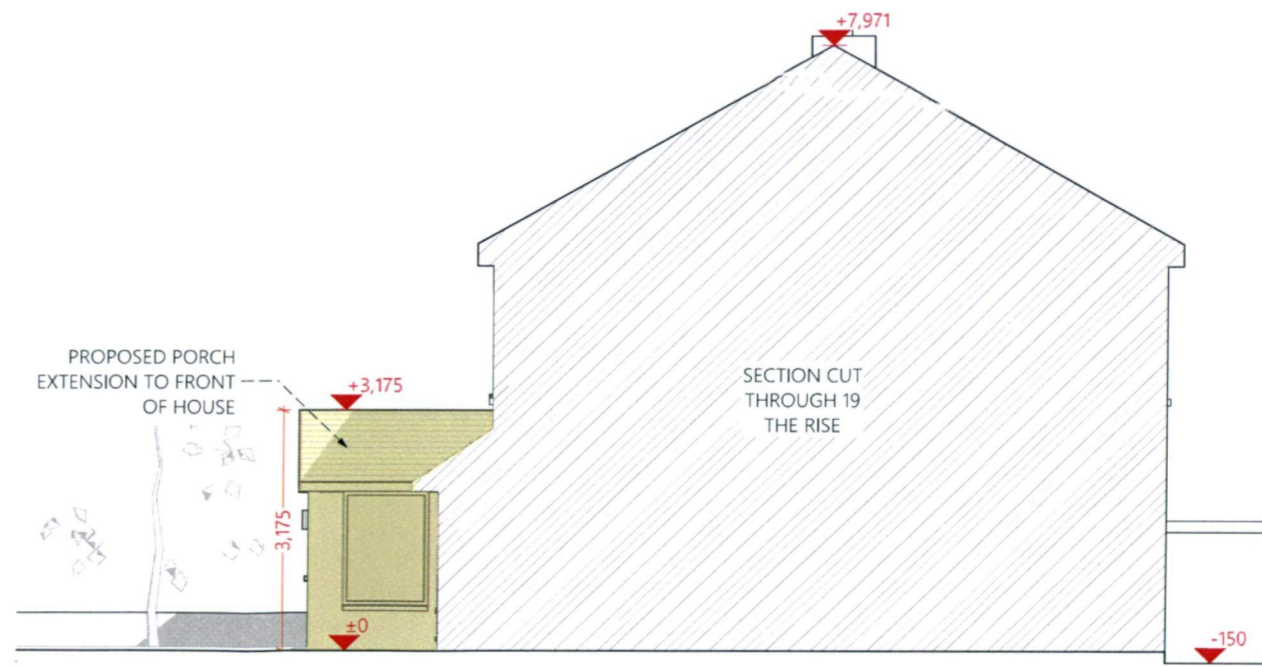

1:100 PROPOSED SIDE ELEVATION

DRAWING KEY:	
	EXISTING WALL
	PROPOSED WALL
	PROPOSED WORKS
	SITE BOUNDARY


Project Number  
**TA22.32**

Copyright reserved. Work to figured dimensions only. Do not scale from drawing  
The Contractor is responsible for checking all levels and dimensions on site and shall refer all discrepancies to the Architect  
Where appropriate, for details of R.C. structure or mechanical or electrical details, see engineers drawings  
Proprietary items shall be checked with manufacturer  
This size of proprietary items shall be checked with manufacturer  
The contractor shall be responsible for the coordination of structure, services and finishes  
All levels are relative to site datum as indicated


**Issue Status:** PLANNING  
**Drawn By:** FD  
**Drawing Scale:** 1:100  
**Drawing Number:** P.3

**Project:** Domestic extension & renovation  
**Address:** 17 The Rise, Boden Park  
**Client:** Clara Cronin  
**Date of issue:** Thursday 15 December 2022


**theArchitects**  
SHANNON + BROWNE

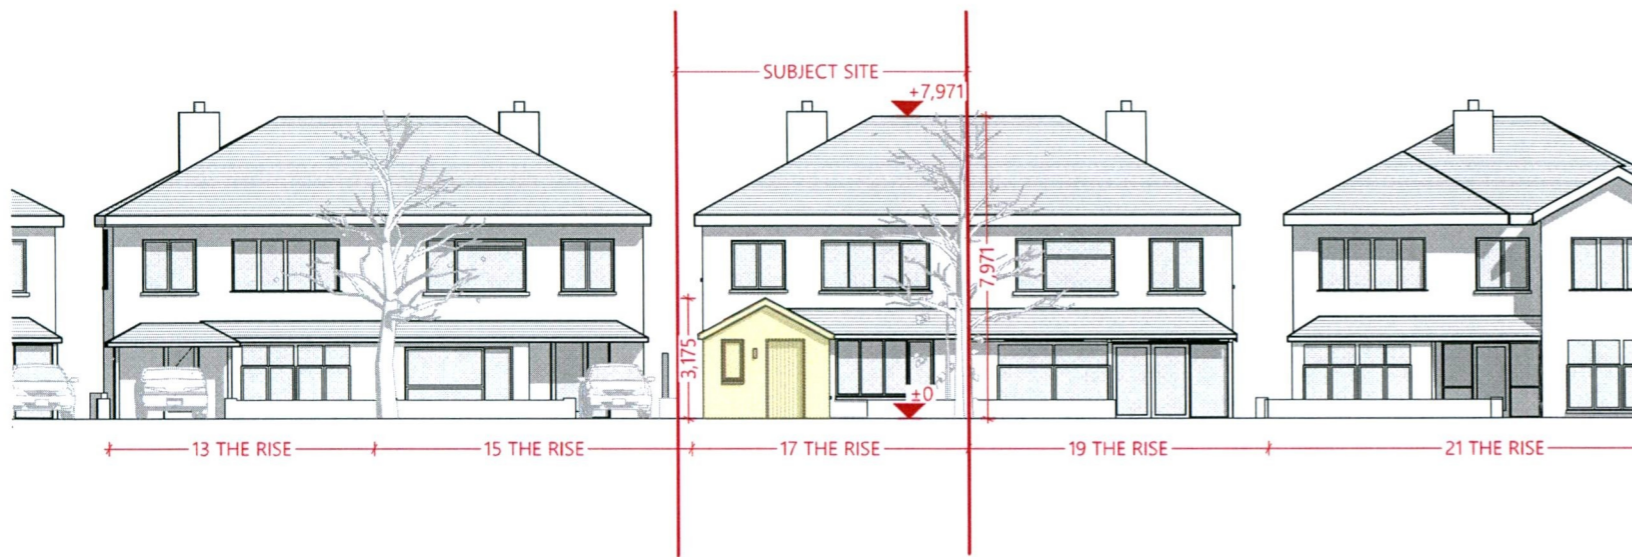


1:200 PROPOSED FRONT CONTINUOUS ELEVATION

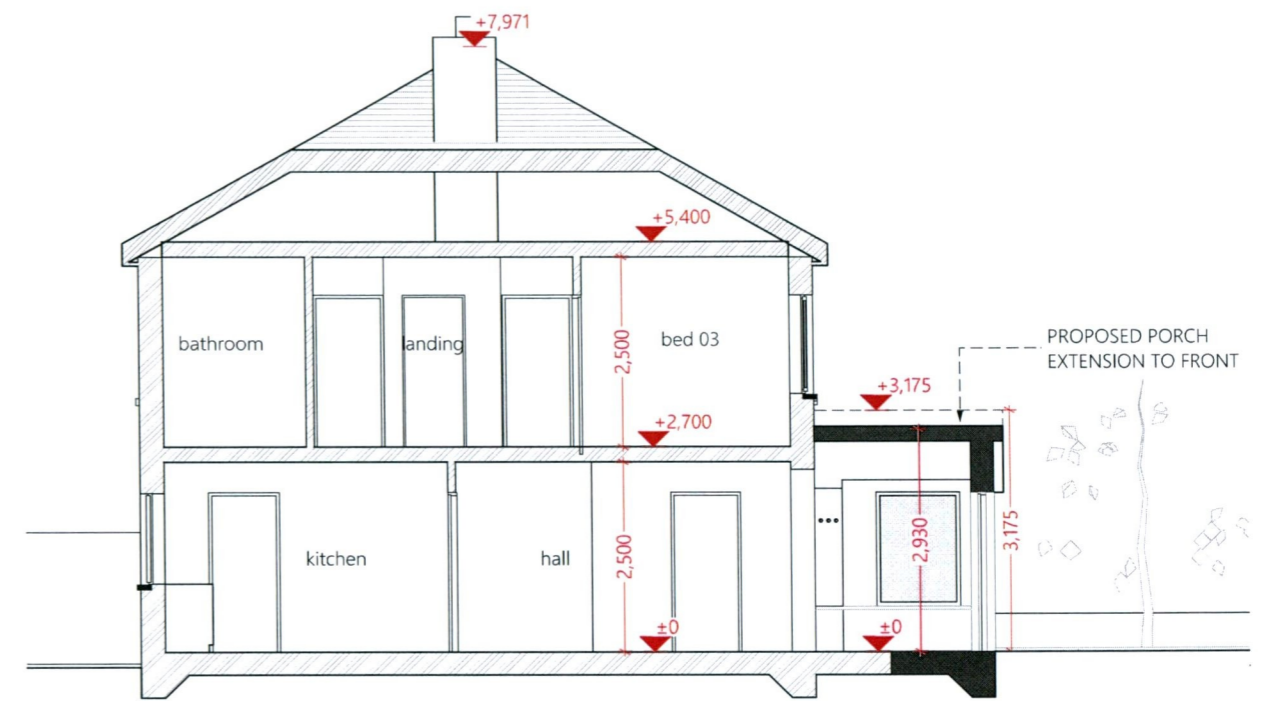

1:100 PROPOSED SECTION A

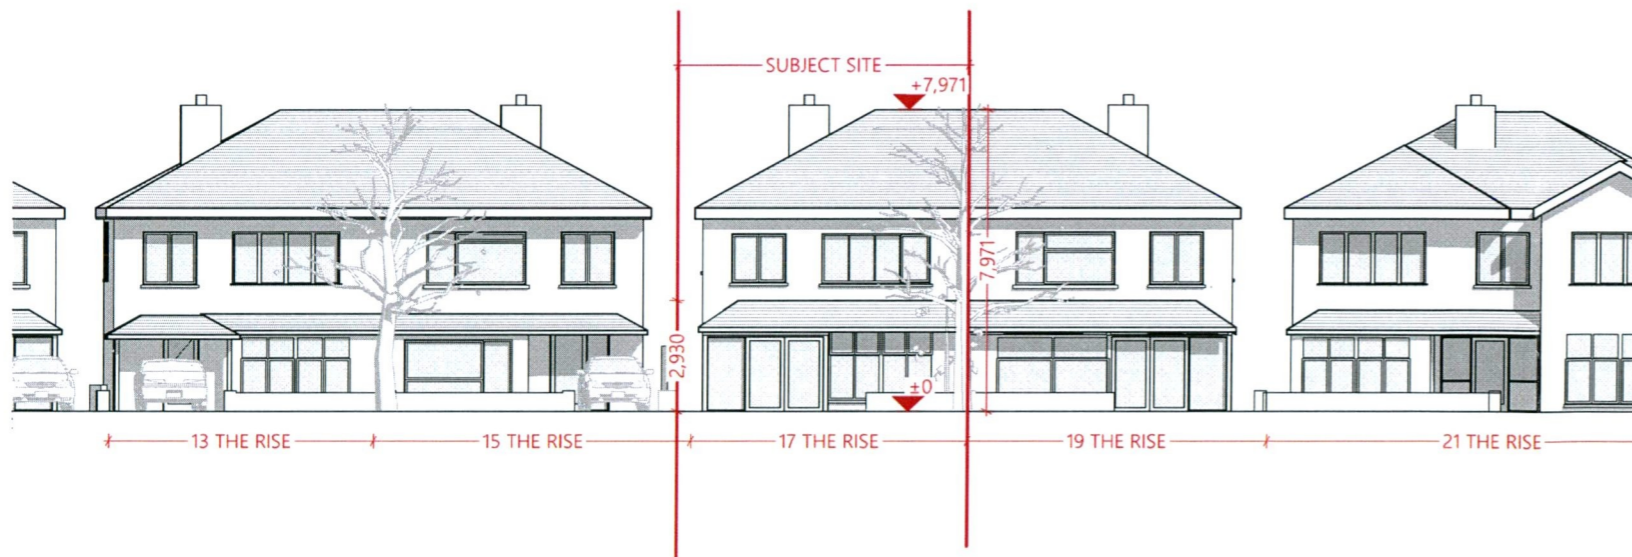

1:200 EXISTING FRONT CONTINUOUS ELEVATION

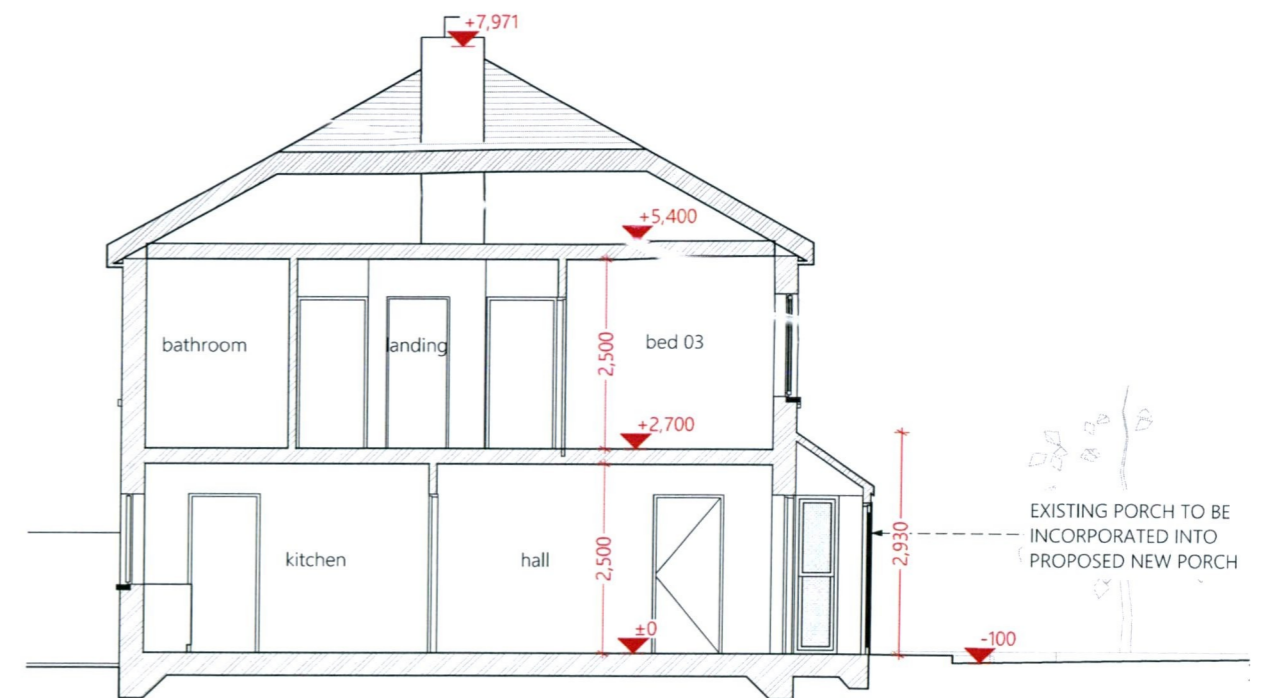


1:100 EXISTING SECTION A

Project Number  
**TA22.32**


Copyright reserved. Work to figured dimensions only. Do not scale from drawing. The Contractor is responsible for checking all levels and dimensions on site and shall refer all discrepancies to the Architect. Where appropriate, for details of R.C. structure or mechanical or electrical details, see engineers drawings. Proprietary items shall be checked with manufacturer. This size of proprietary items shall be checked with manufacturer. The contractor shall be responsible for the coordination of structure, services and finishes. All levels are relative to site datum as indicated.

**Issue Status:** PLANNING  
**Drawn By:** FD  
**Drawing Scale:** 1:200, 1:100  
**Drawing Number:** P.4


**Project:** Domestic extension & renovation  
**Address:** 17 The Rise, Boden Park  
**Client:** Clara Cronin  
**Date of issue:** Thursday 15 December 2022

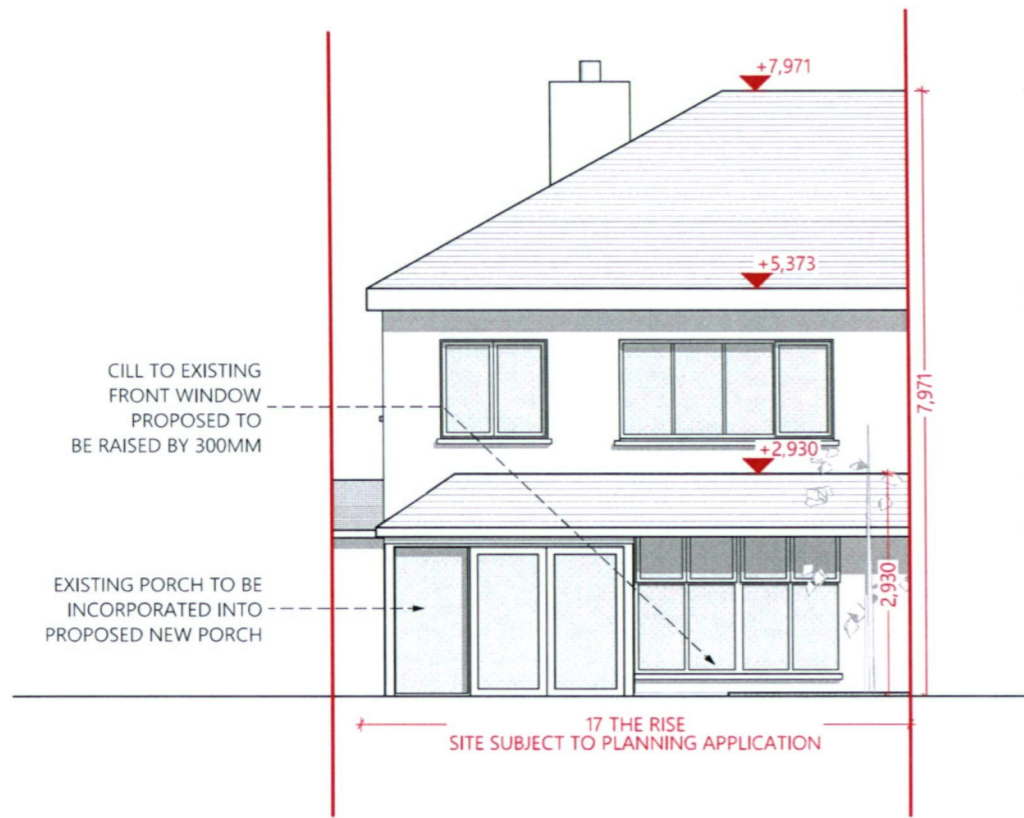


1:100 FRONT ELEVATION

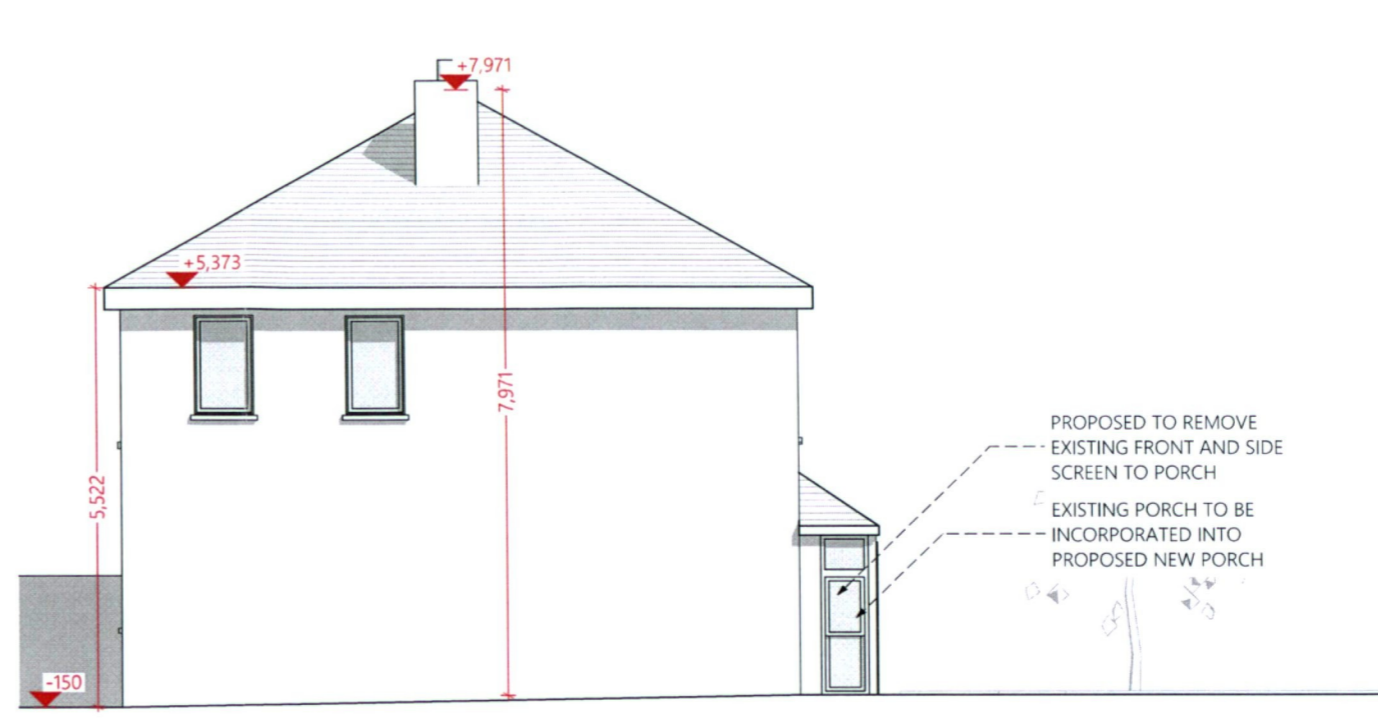

1:100 SIDE ELEVATION

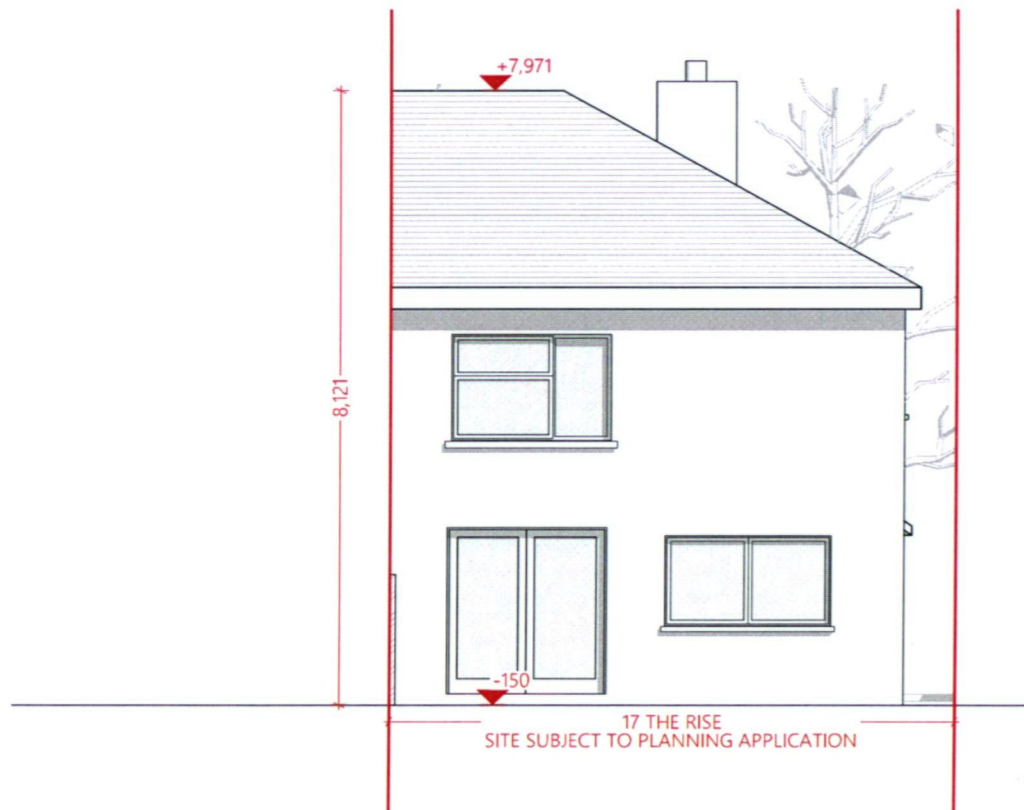

1:100 REAR ELEVATION

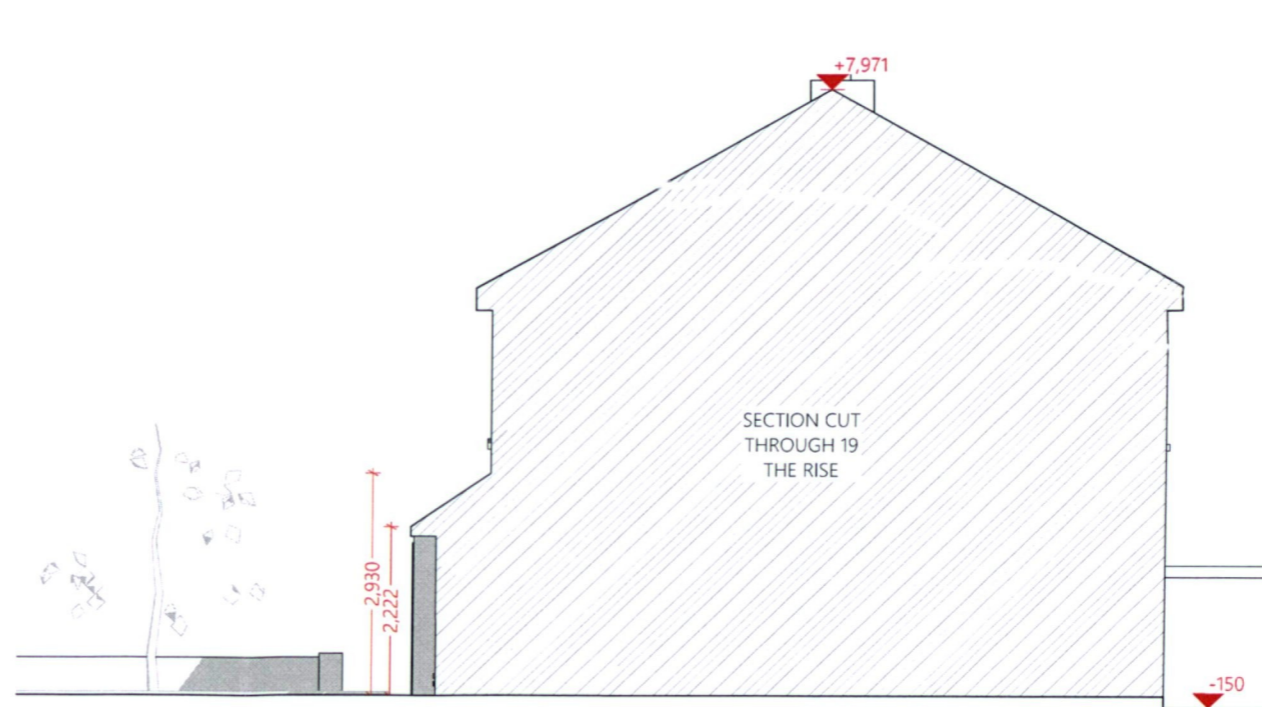

1:100 SIDE ELEVATION

Project Number  
**TA22.32**

Copyright reserved. Work to figured dimensions only. Do not scale from drawing.  
The Contractor is responsible for checking all levels and dimensions on site and shall refer all discrepancies to the Architect.  
Where appropriate, for details of R.C. structure or mechanical or electrical details, see engineers drawings.  
Proprietary items shall be checked with manufacturer.  
This size of proprietary items shall be checked with manufacturer.  
The contractor shall be responsible for the coordination of structure, services and finishes.  
All levels are relative to site datum as indicated.

**Issue Status:** PLANNING  
**Drawn By:** FD  
**Drawing Scale:** 1:100  
**Drawing Number:** P.7

**Project:** Domestic extension & renovation  
**Address:** 17 The Rise, Boden Park  
**Client:** Clara Cronin  
**Date of issue:** Thursday 15 December 2022

**theArchitects**  
SHANNON + BROWNE