



NOTE:  
 1. No dimensions to be scaled from this drawing.  
 2. All dimensions to be checked on site.  
 3. This drawing to be read in conjunction with relevant consultants drawings.

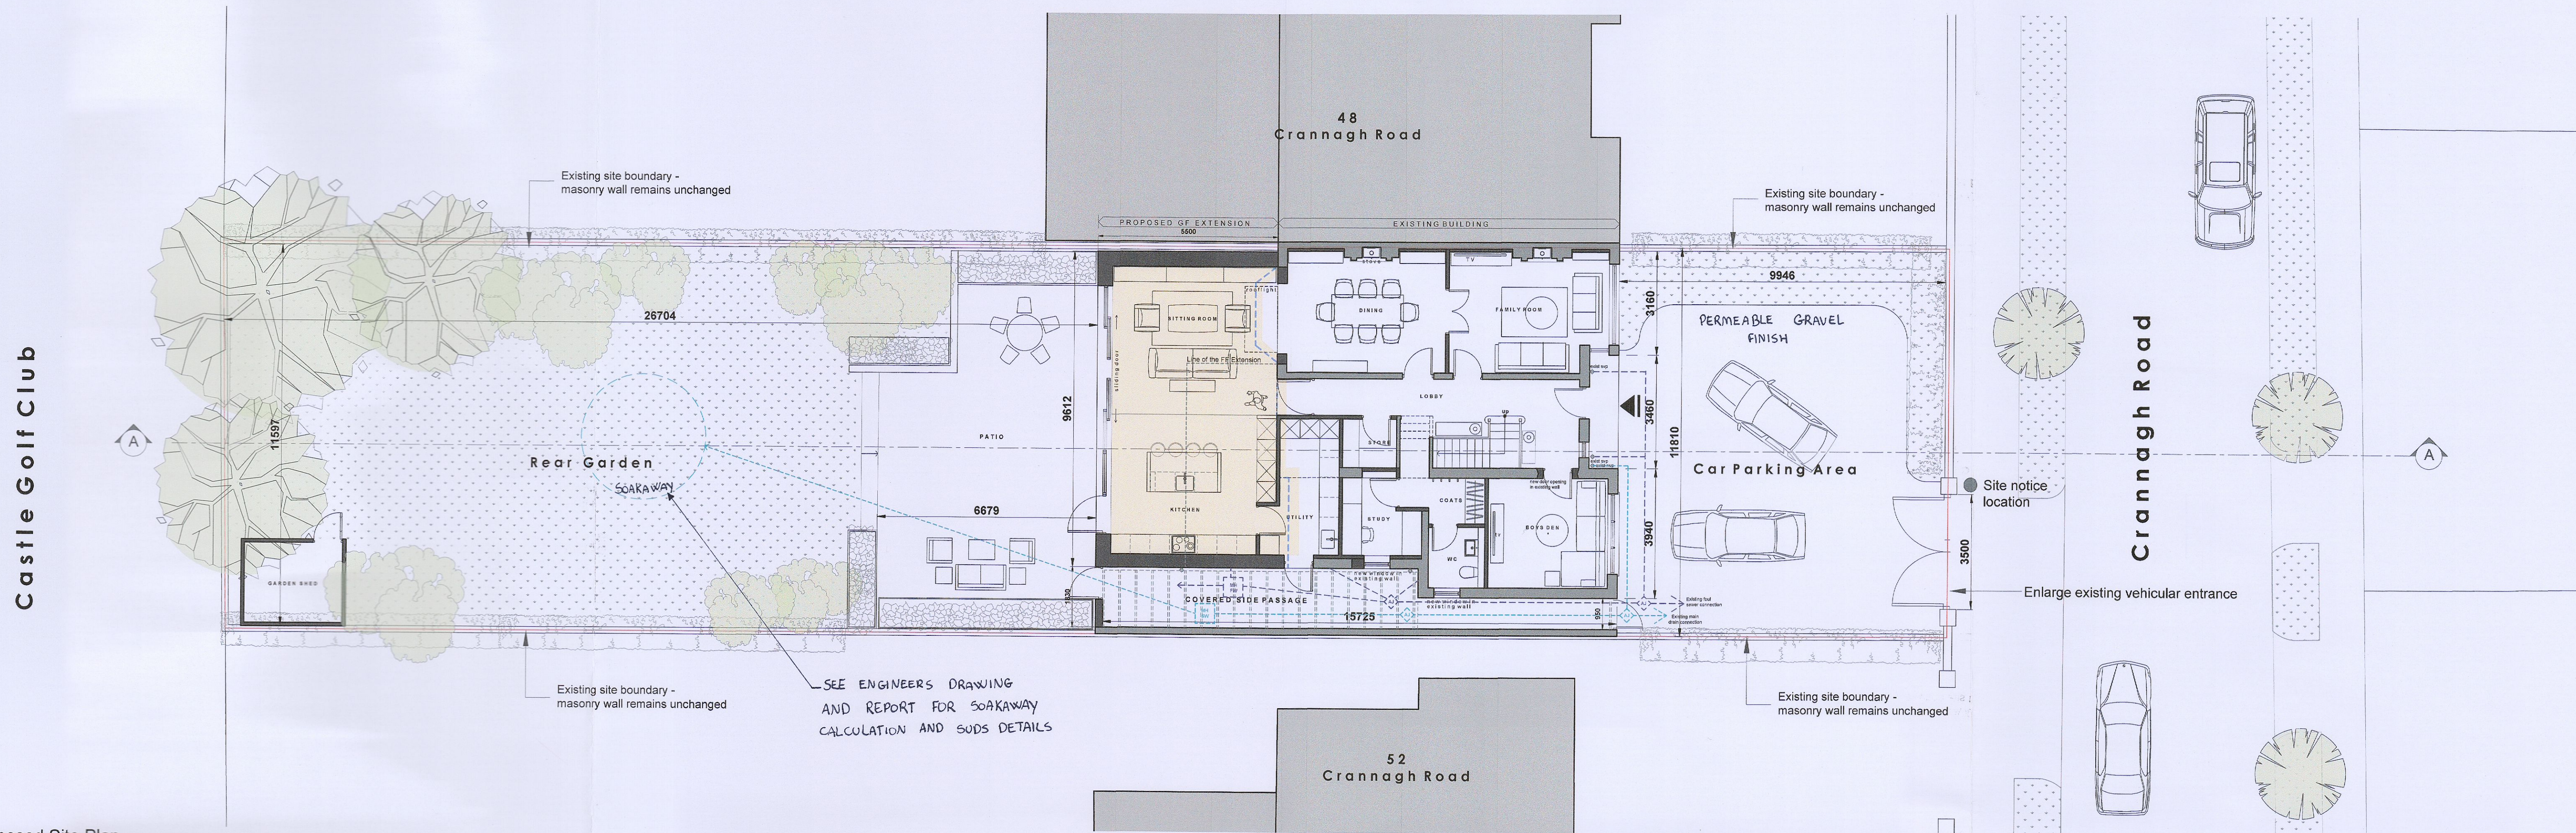


Proposed Site Plan  
 Scale 1:100 @ A1

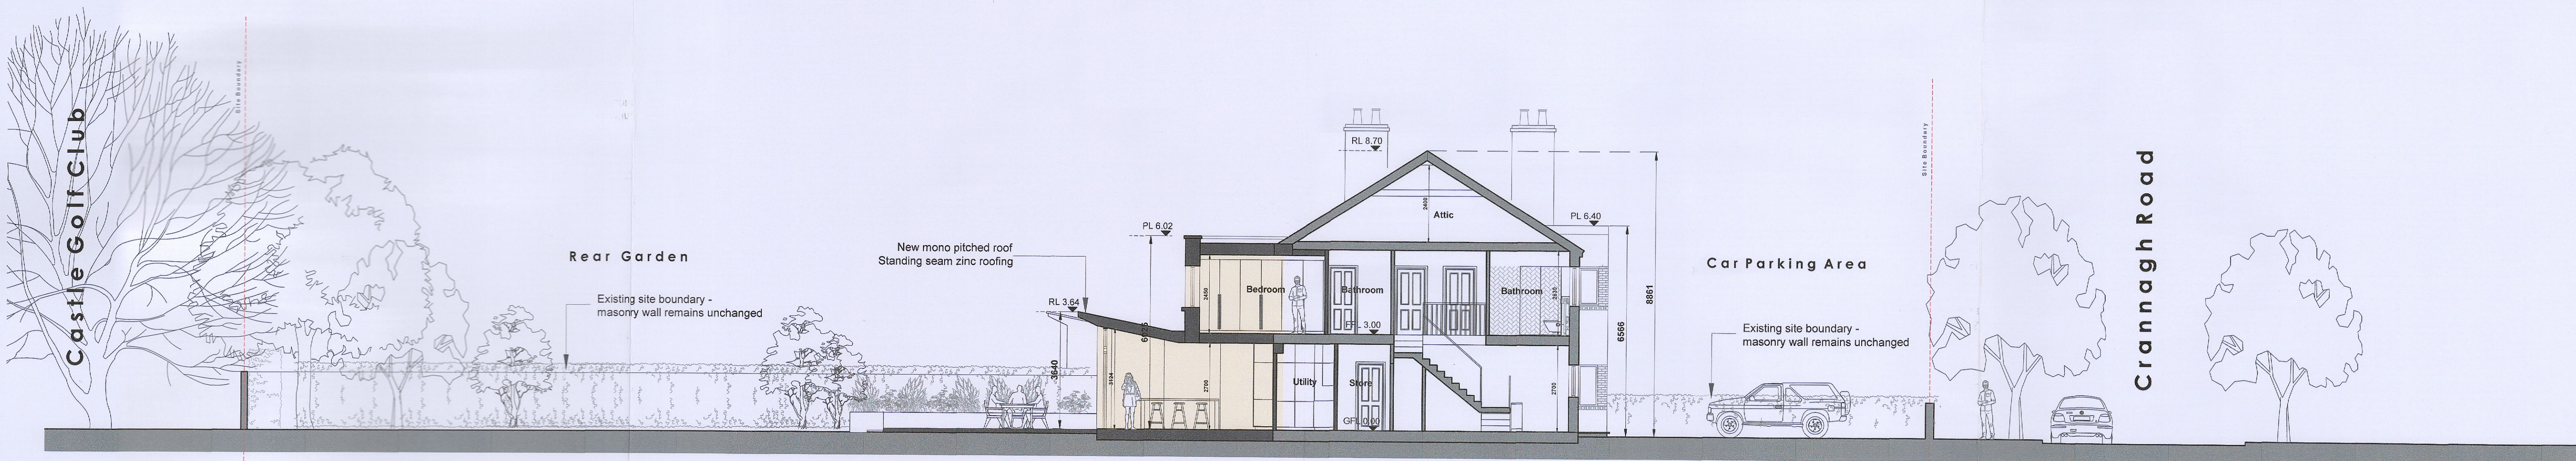

Proposed Site Section A-A  
 Scale 1:100 @ A1

- KEY**
- Site current application relates to outlined in red
  - Original structure to be retained (walls)
  - New structure
  - Proposed extension area / new build

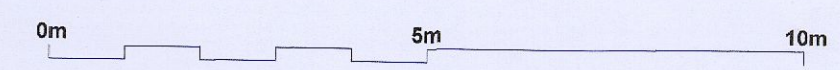

REV.	DATE	DESCRIPTION	DRAWN	REV.	DATE	DESCRIPTION	DRAWN	REV.	DATE	DESCRIPTION	DRAWN
A	25.10.22	Roof shape updated									
B	18.01.23	FF Extension Roof height updated									

**PROPOSED SITE LAYOUT & SECTION**

Client: **Proposed Alterations & Refurbishment 50 Crannagh Road**

Drawing No: **PL - 100** Revision: **B**

Scale: 1:100 Date: Dec '22 Size: A1

**NOONAN MORAN ARCHITECTURE**

119 Saggart Street Lower, Dublin 2, Ireland  
 T: +353 (0)1 476 07 22  
 E: info@noonanmoran.ie  
 www.noonanmoran.ie