
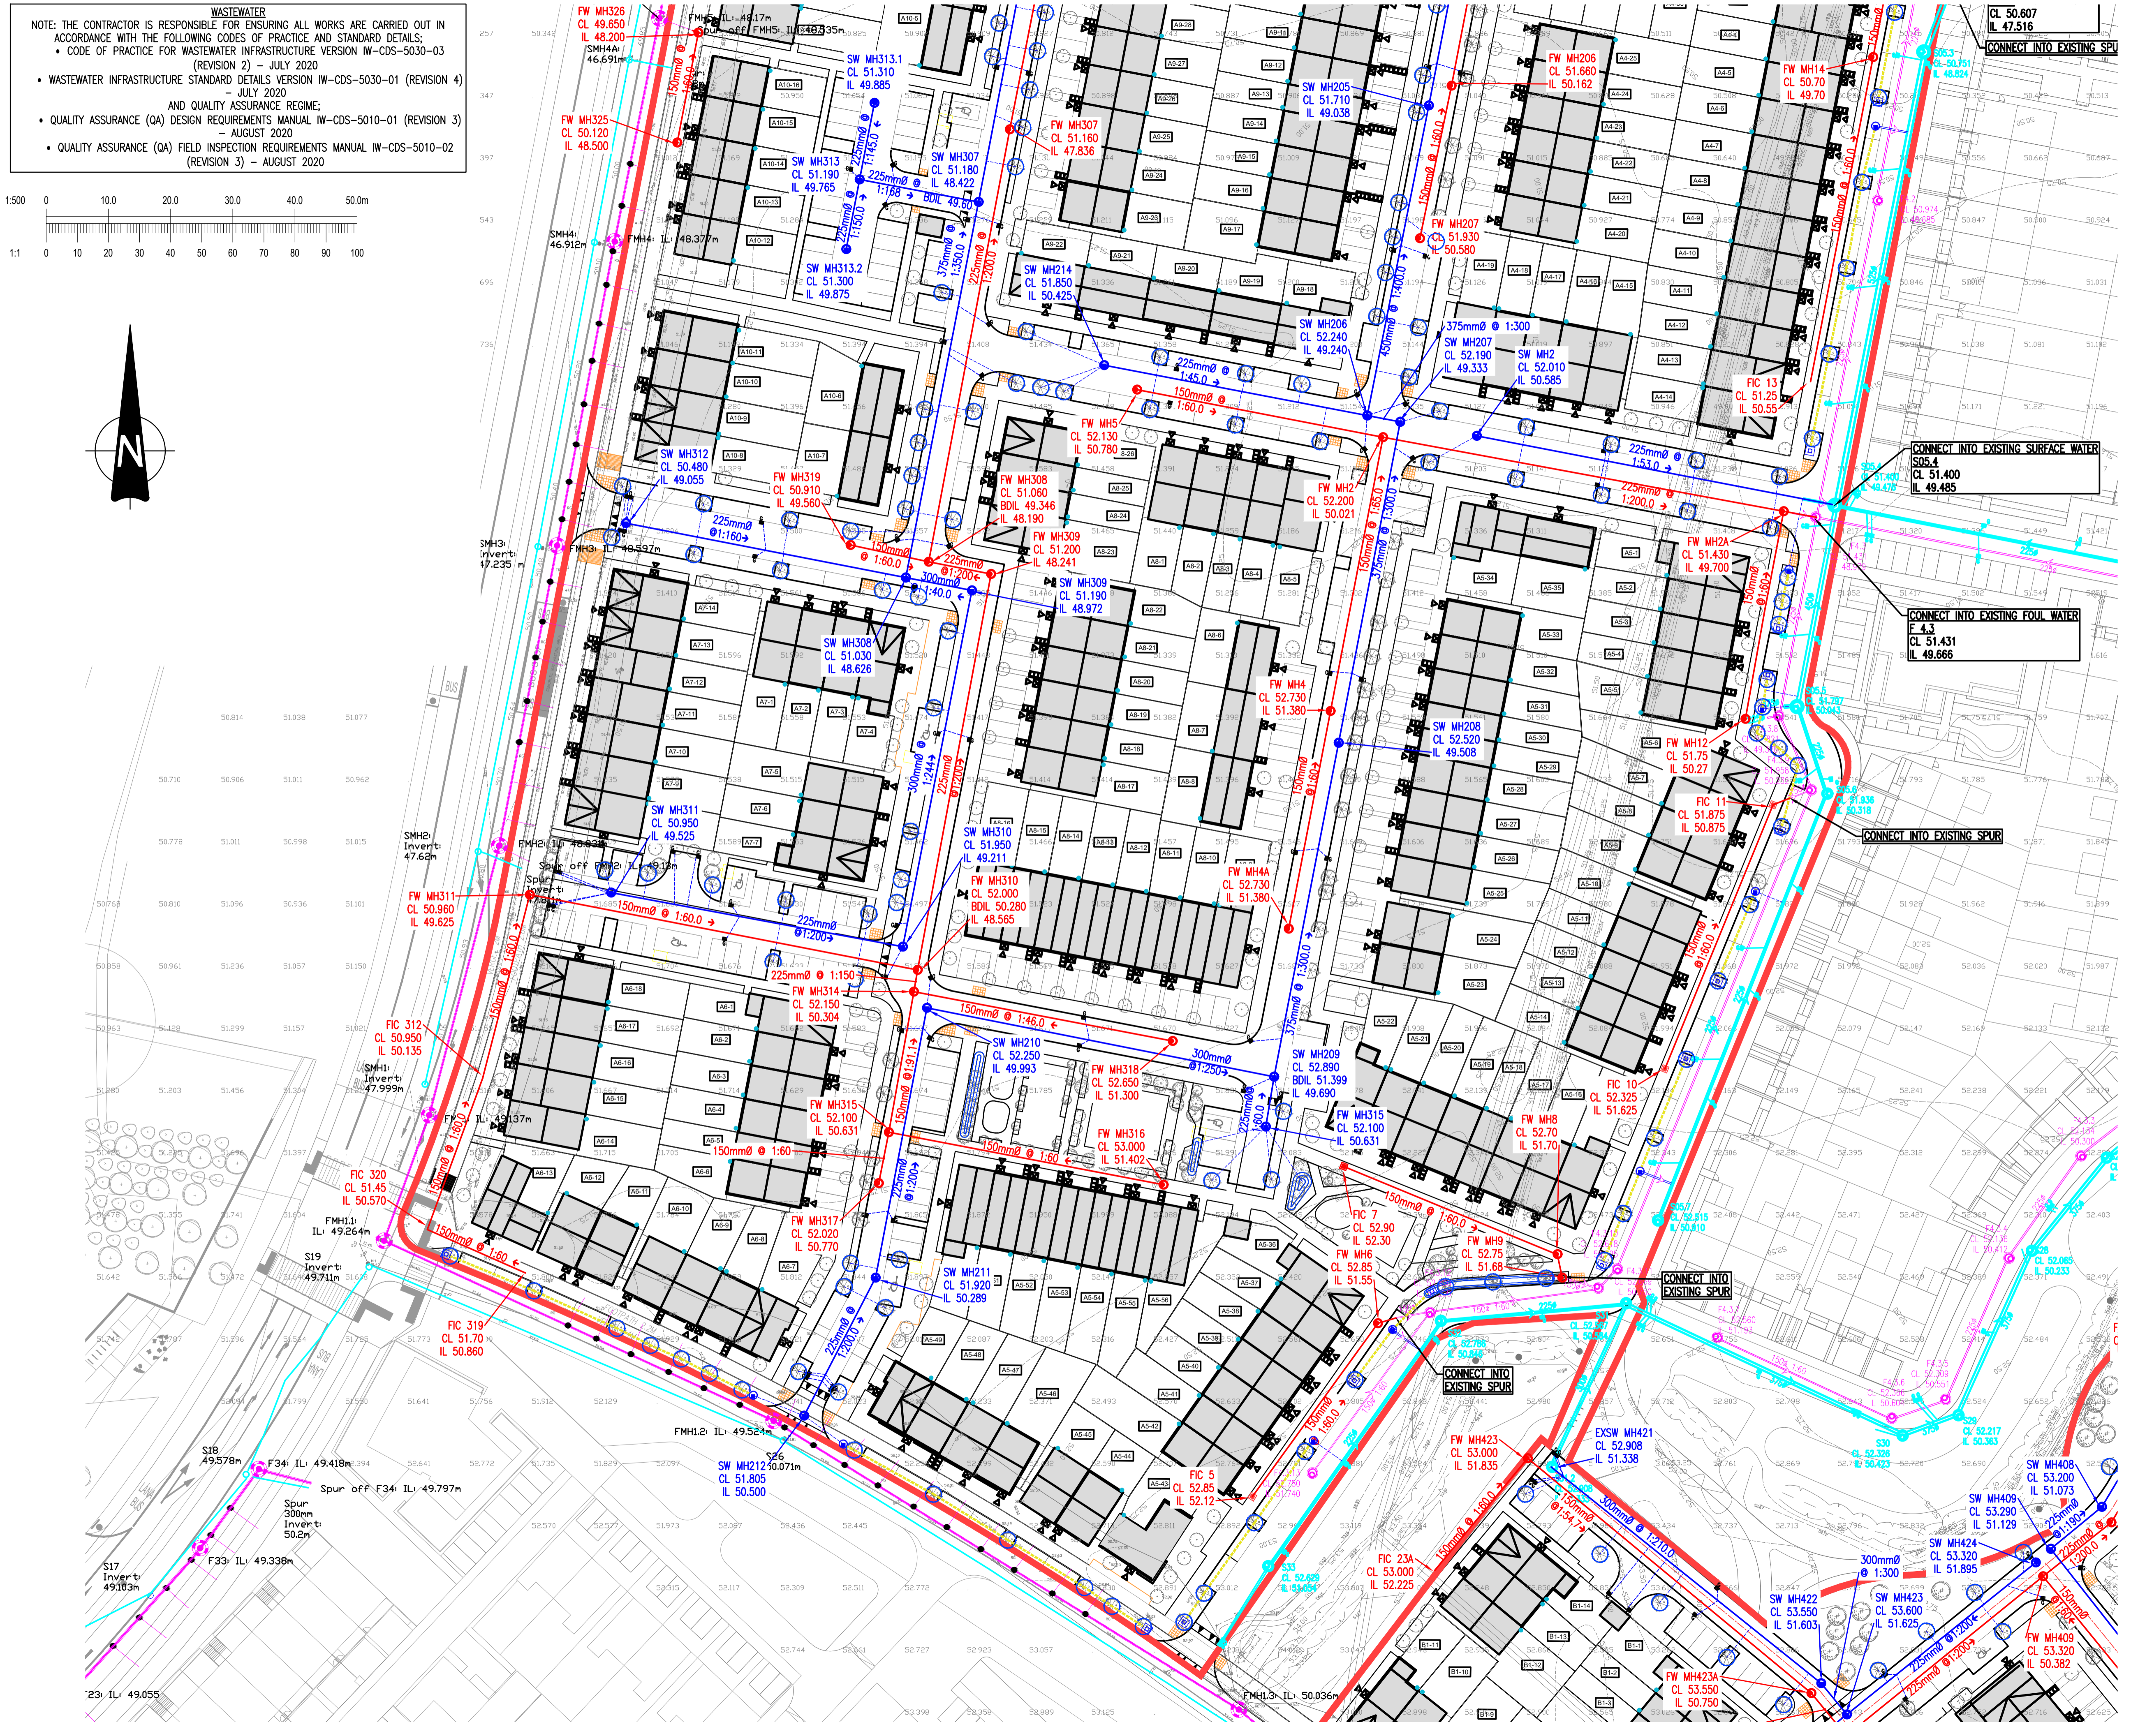
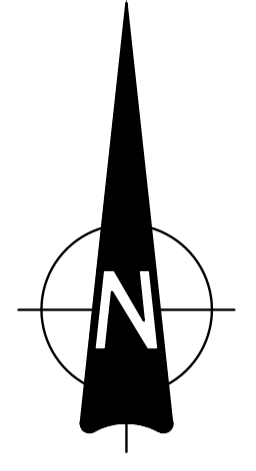



WASTEWATER
 NOTE: THE CONTRACTOR IS RESPONSIBLE FOR ENSURING ALL WORKS ARE CARRIED OUT IN ACCORDANCE WITH THE FOLLOWING CODES OF PRACTICE AND STANDARD DETAILS:
 • CODE OF PRACTICE FOR WASTEWATER INFRASTRUCTURE VERSION IW-CDS-5030-03 (REVISION 2) – JULY 2020
 • WASTEWATER INFRASTRUCTURE STANDARD DETAILS VERSION IW-CDS-5030-01 (REVISION 4) – JULY 2020
 AND QUALITY ASSURANCE REGIME:
 • QUALITY ASSURANCE (QA) DESIGN REQUIREMENTS MANUAL IW-CDS-5010-01 (REVISION 3) – AUGUST 2020
 • QUALITY ASSURANCE (QA) FIELD INSPECTION REQUIREMENTS MANUAL IW-CDS-5010-02 (REVISION 3) – AUGUST 2020

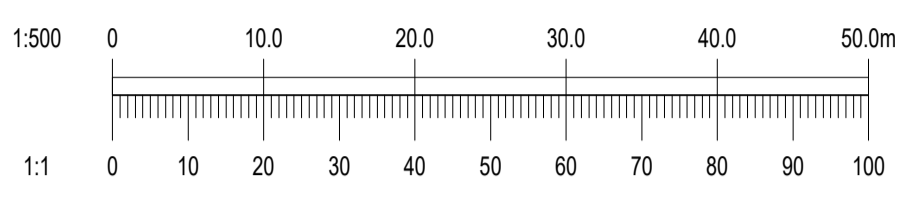

NOTES:
 1. DO NOT SCALE. USE FIGURED DIMENSIONS ONLY.
 2. THIS DRAWING IS TO BE READ IN CONJUNCTION WITH ALL OTHER RELEVANT ARCHITECTURAL AND ENGINEERING DRAWINGS.

LEGEND:

- SITE BOUNDARY
- SCOPE OF WORK BOUNDARY
- EXISTING FOUL WATER SEWER WITH PIPE SIZE, GRADE, MANHOLE REF. AND INVERT LEVEL
- EXISTING SURFACE WATER SEWER WITH PIPE SIZE, GRADE, MANHOLE REF. AND INVERT LEVEL
- PROPOSED FOUL WATER SEWER WITH PIPE SIZE, GRADE, MANHOLE REF. AND INVERT LEVEL
- PROPOSED SURFACE WATER SEWER WITH PIPE SIZE, GRADE, MANHOLE REF. AND INVERT LEVEL
- PROPOSED FOUL WATER HOUSE DRAIN AND ACCESS CHAMBER
- PROPOSED #100mm FOUL WATER PIPE
- PROPOSED ROAD GULLY
- PROPOSED SWALES
- PROPOSED WATER BUTTS

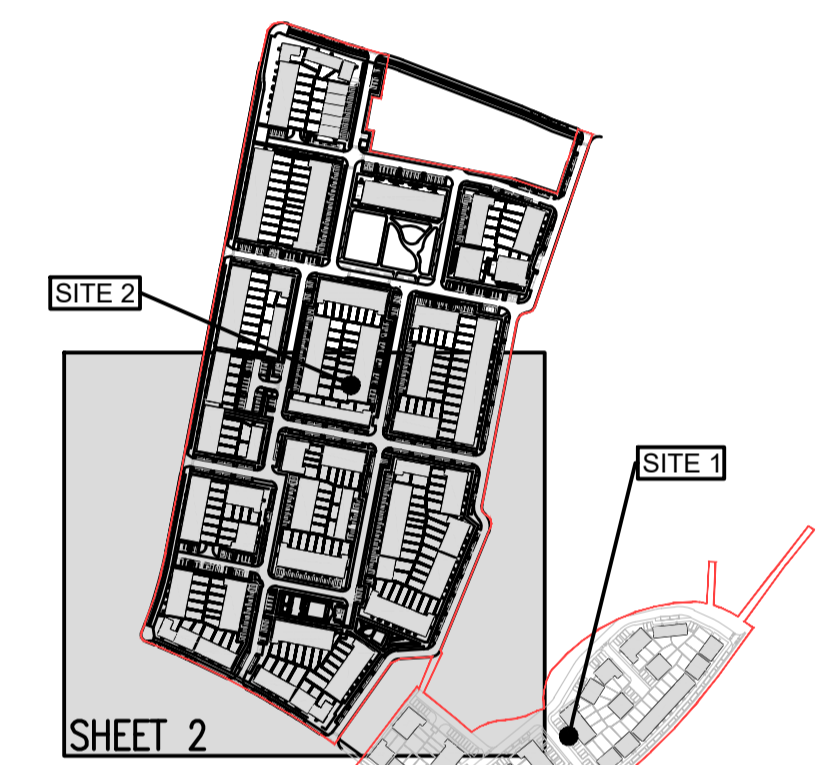

KEYPLAN
 SCALE 1:5000

Ordnance Survey
 Ordnance Survey Ireland Licence No. EN 0006022 © Ordnance Survey Ireland/Government of Ireland.

27/01/23	PLANNING COMPLIANCE ISSUE	PW	JB
REV. DATE	AMENDMENT	DRN	APPD

STATUS
FOR PLANNING ONLY
NOT FOR CONSTRUCTION

Waterman Moylan
 Engineering Consultants
 BLOCK 9, EASTPOINT BUSINESS PARK, ALFIE BYRNE ROAD, DUBLIN D03 H3F4 IRELAND. Tel: (01) 664 8900
 Email: info@waterman-moylan.ie www.waterman-moylan.ie

CLIENT QUINTAIN DEVELOPMENTS IRELAND Ltd.
ARCHITECT MOLA ARCHITECTS
PROJECT TANDY'S LANE VILLAGE – PHASE 2 – SITE 2
TITLE PROPOSED DRAINAGE LAYOUT SHEET 2 OF 2

DRAWN PW	DESIGNED JB	APPROVED IW	DATE JAN. 2023
SCALE 1:500 @A1	JOB NO 21-058	DRG. NO. P1201	REVISION -

© 2022. This drawing is copyright. No part of this document may be reproduced or transmitted in any form or by any means without the written permission of the consulting engineer in copyright. Under no circumstances shall the engineer be held liable for any loss or damage arising from the use of this document.