




EXISTING FIRST FLOOR PLAN
Scale 1:100

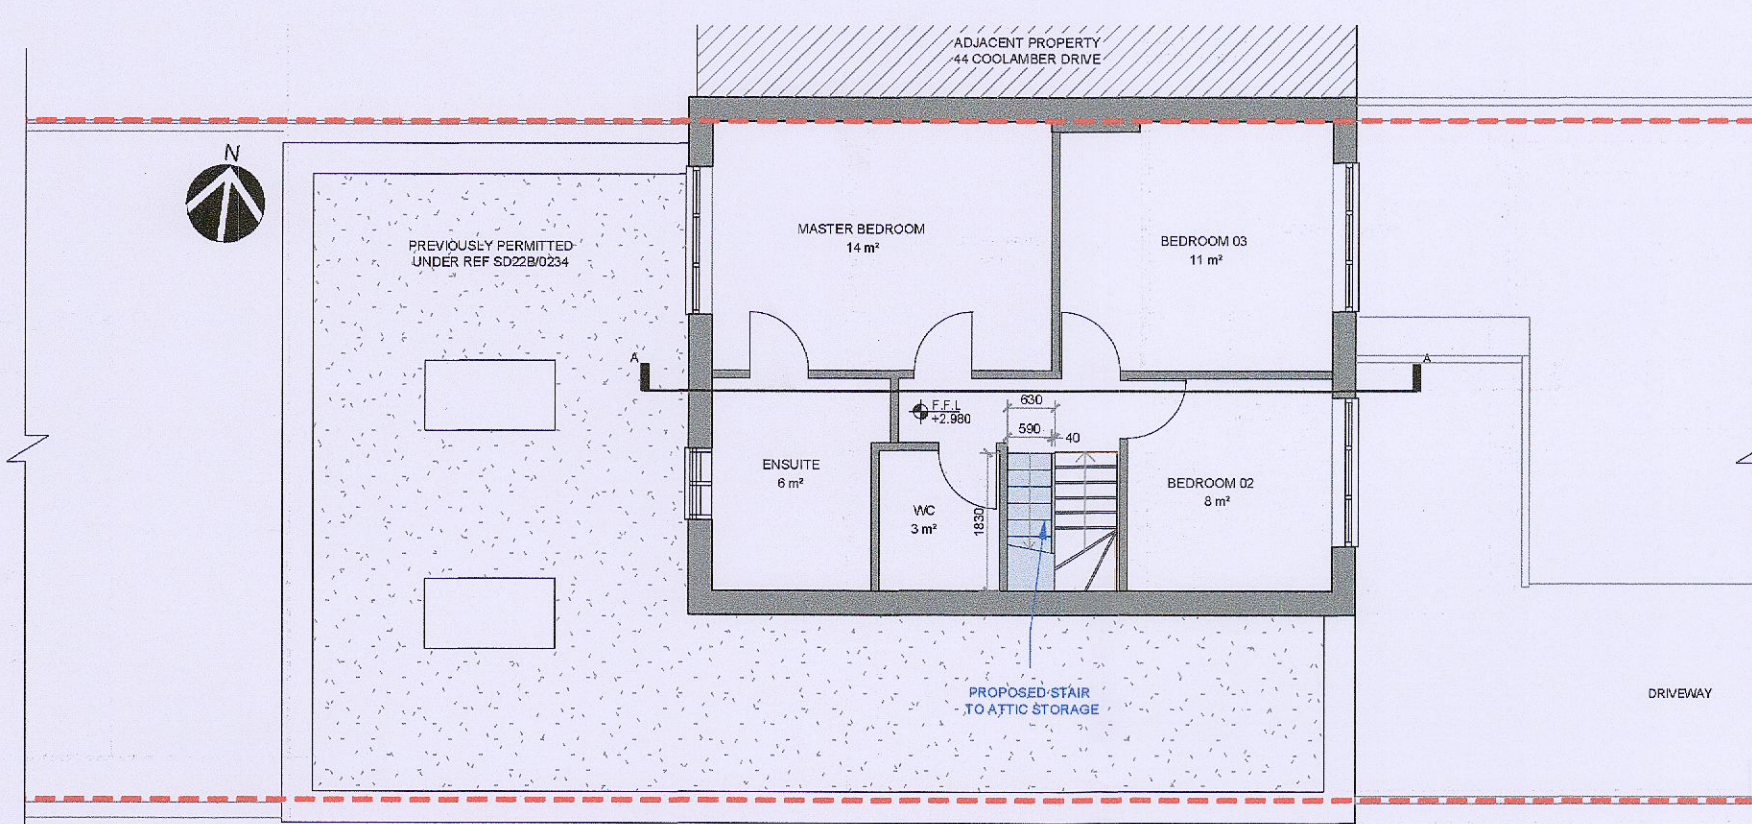


PROPOSED FIRST FLOOR PLAN
Scale 1:100

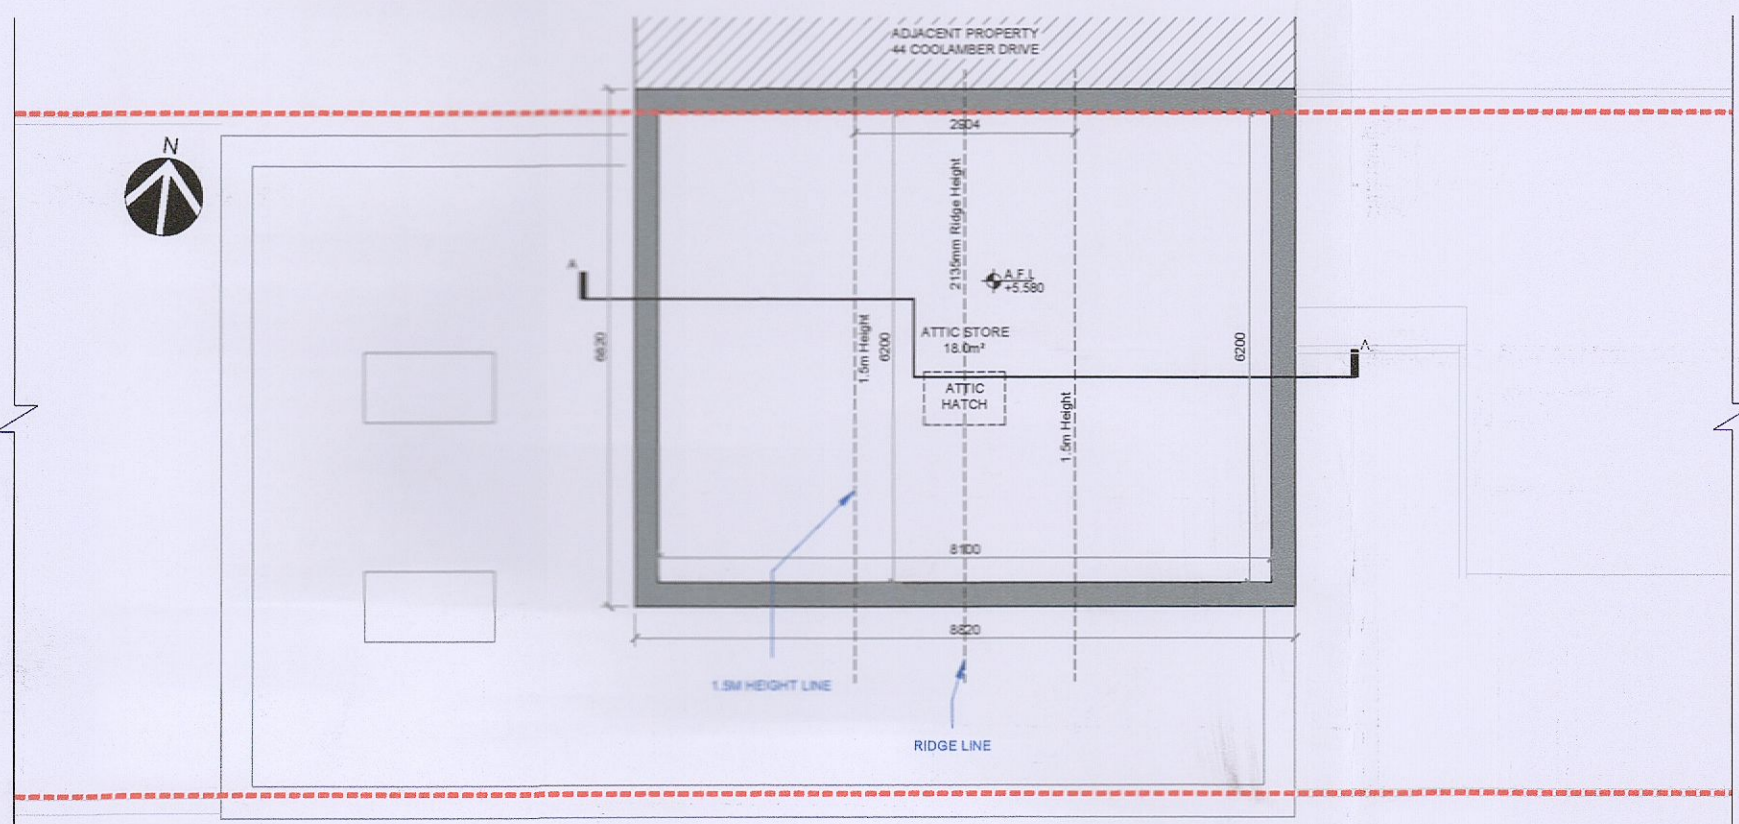


EXISTING FIRST FLOOR PLAN
Scale 1:100

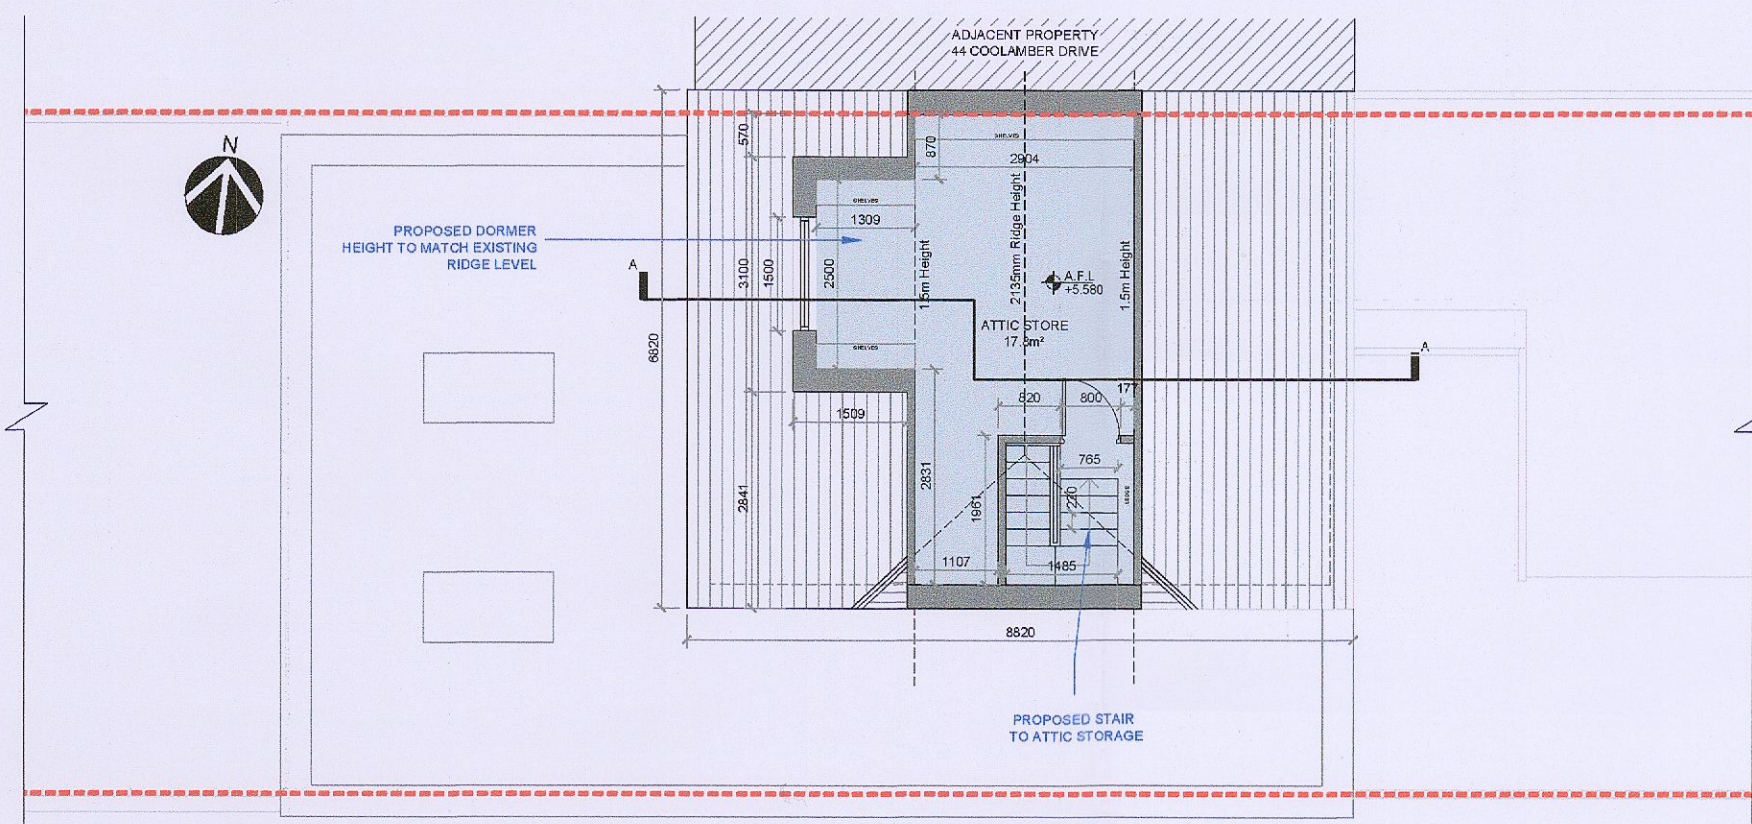


PROPOSED FIRST FLOOR PLAN
Scale 1:100

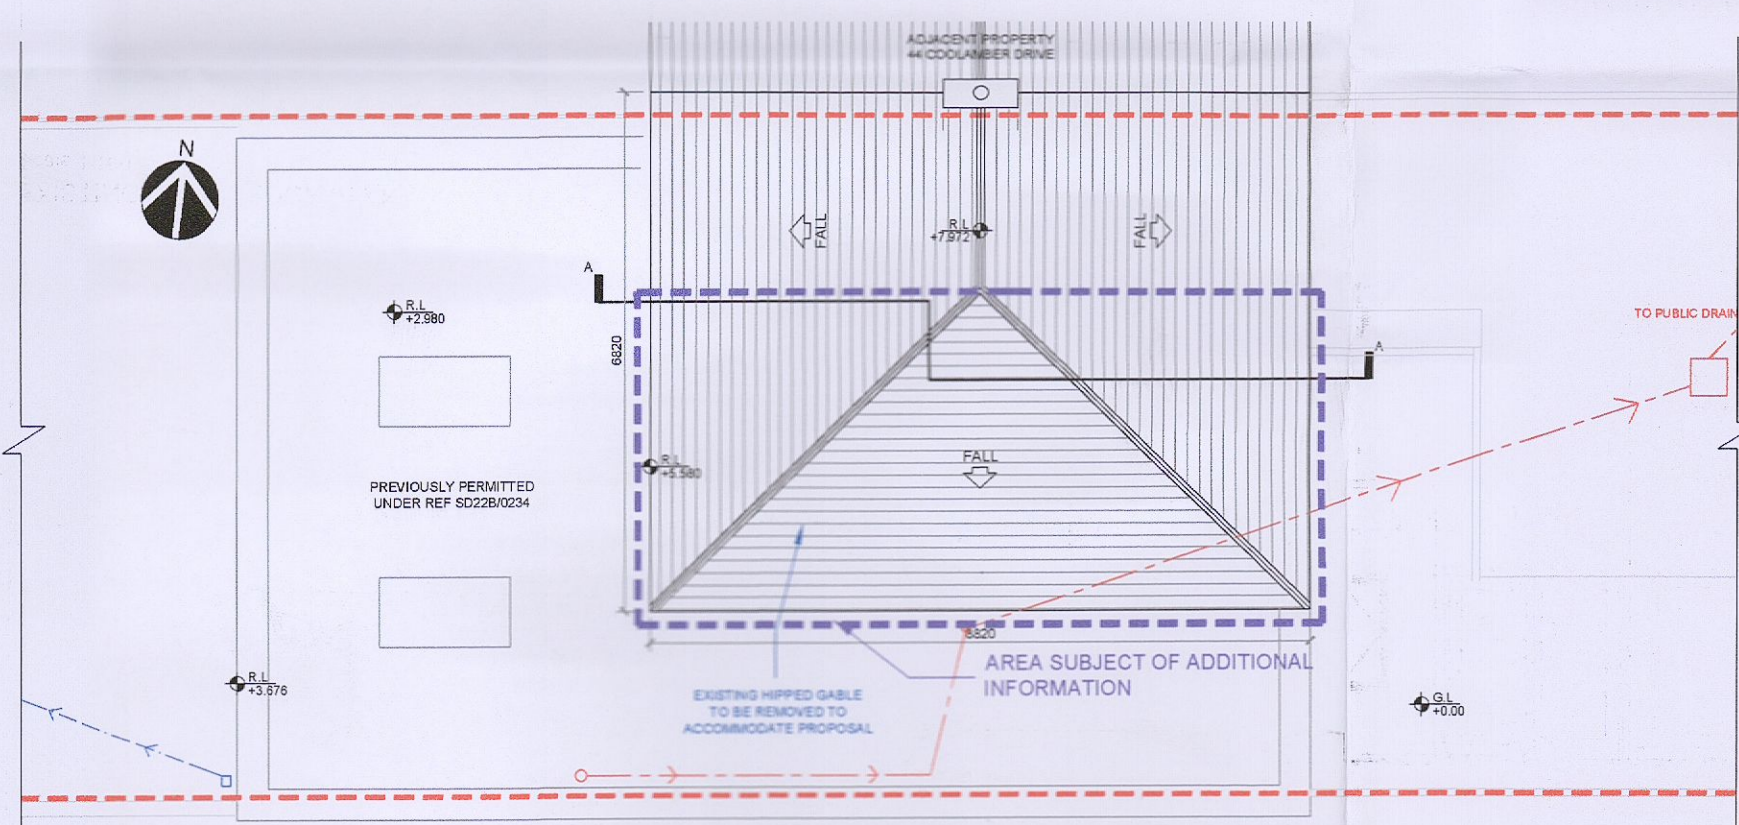


EXISTING ROOF PLAN
Scale 1:100

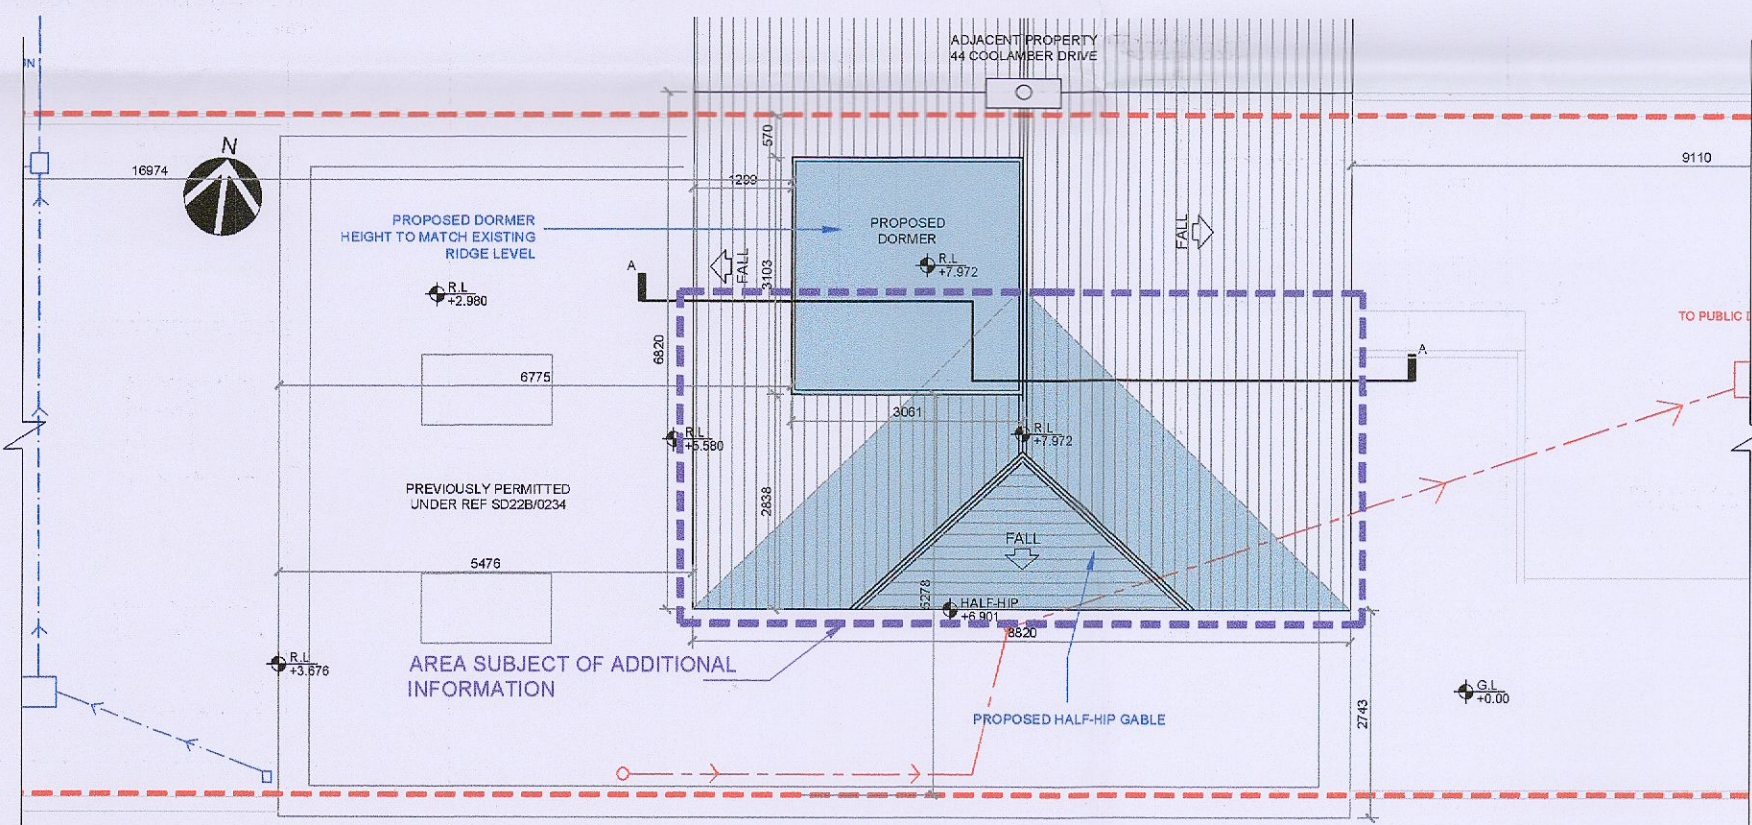


PROPOSED ROOF PLAN
Scale 1:100

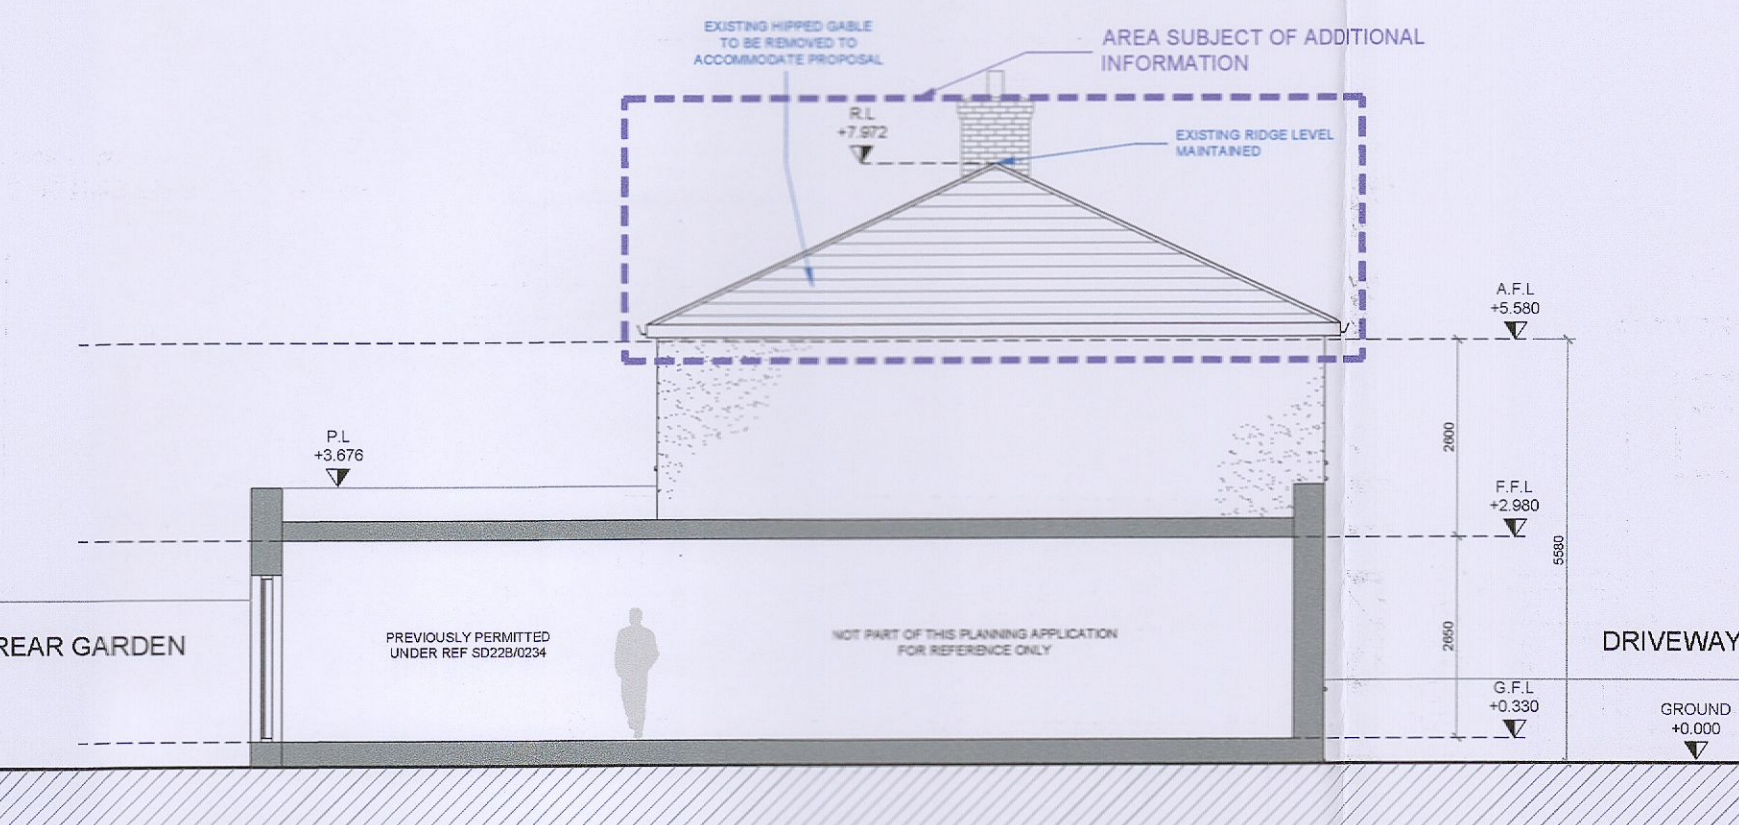


EXISTING SIDE (SOUTH) ELEVATION
Scale 1:100

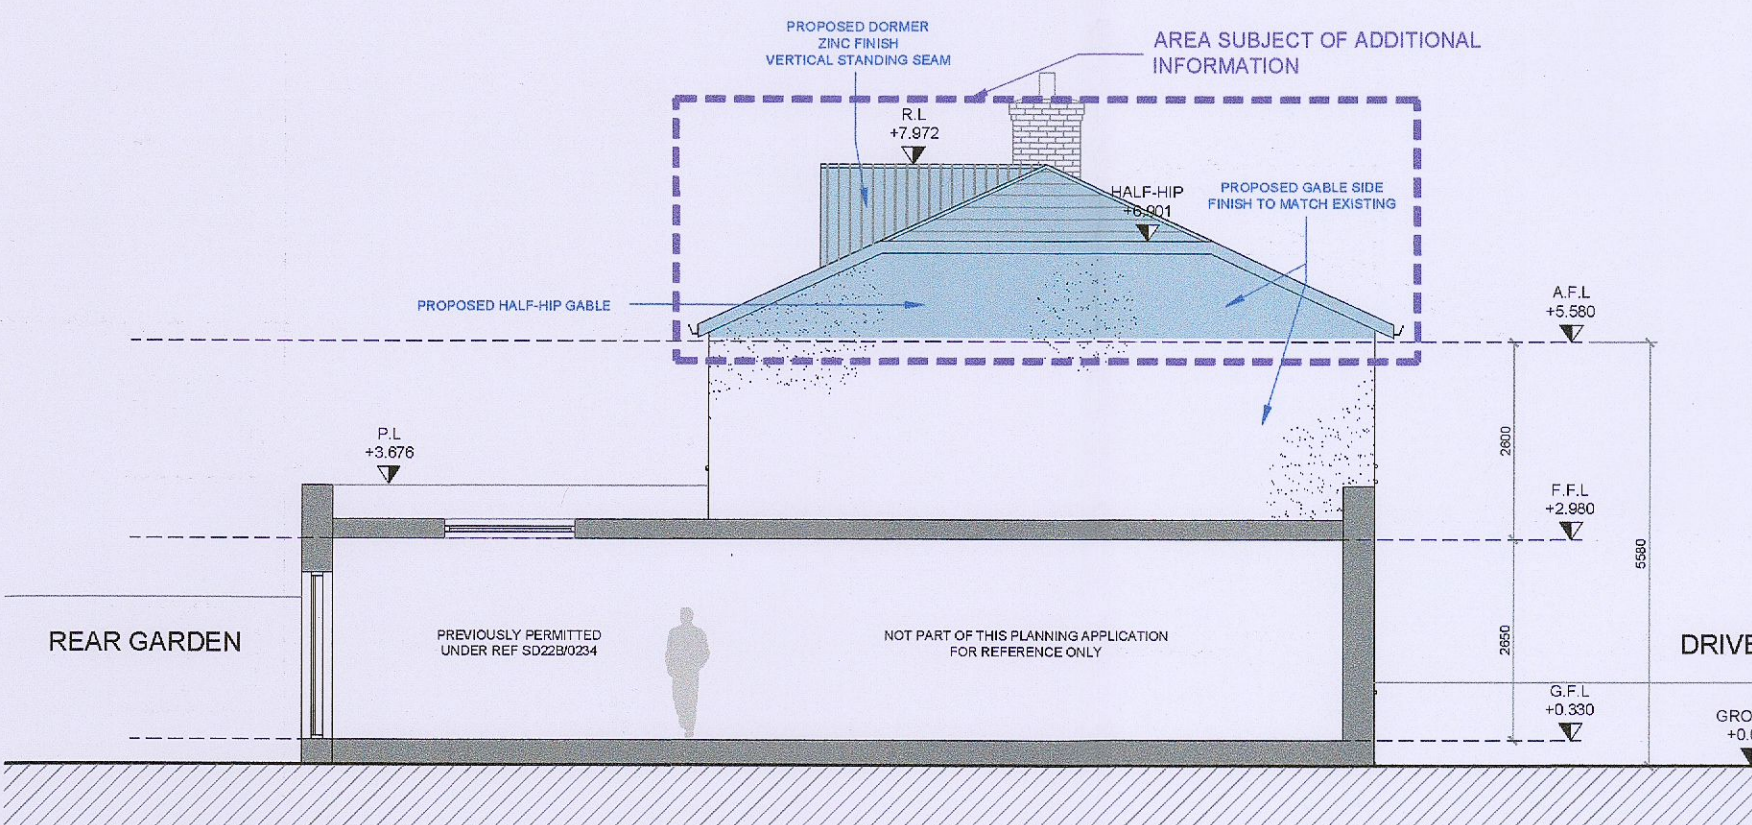


PROPOSED SIDE (SOUTH) ELEVATION
Scale 1:100

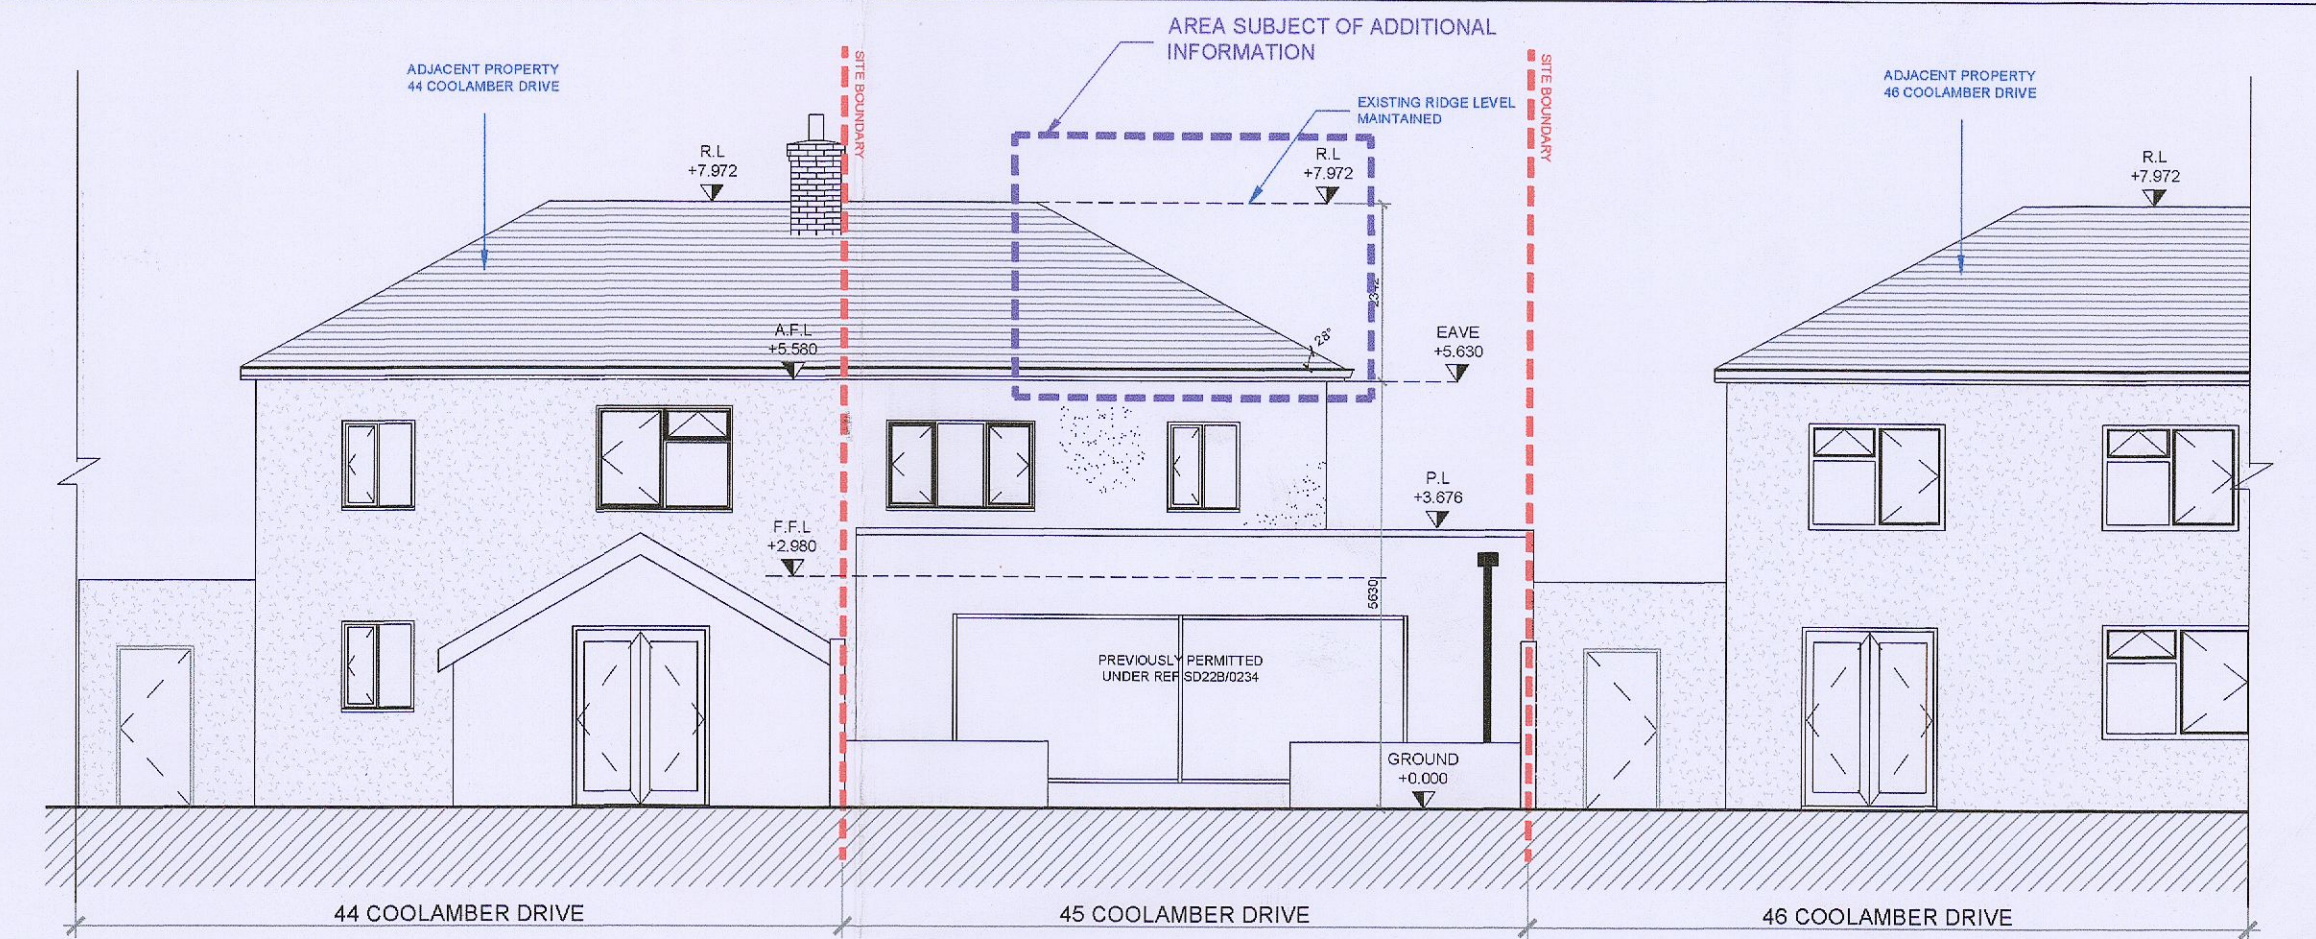


EXISTING REAR CONTIGUOUS ELEVATION
Scale 1:100

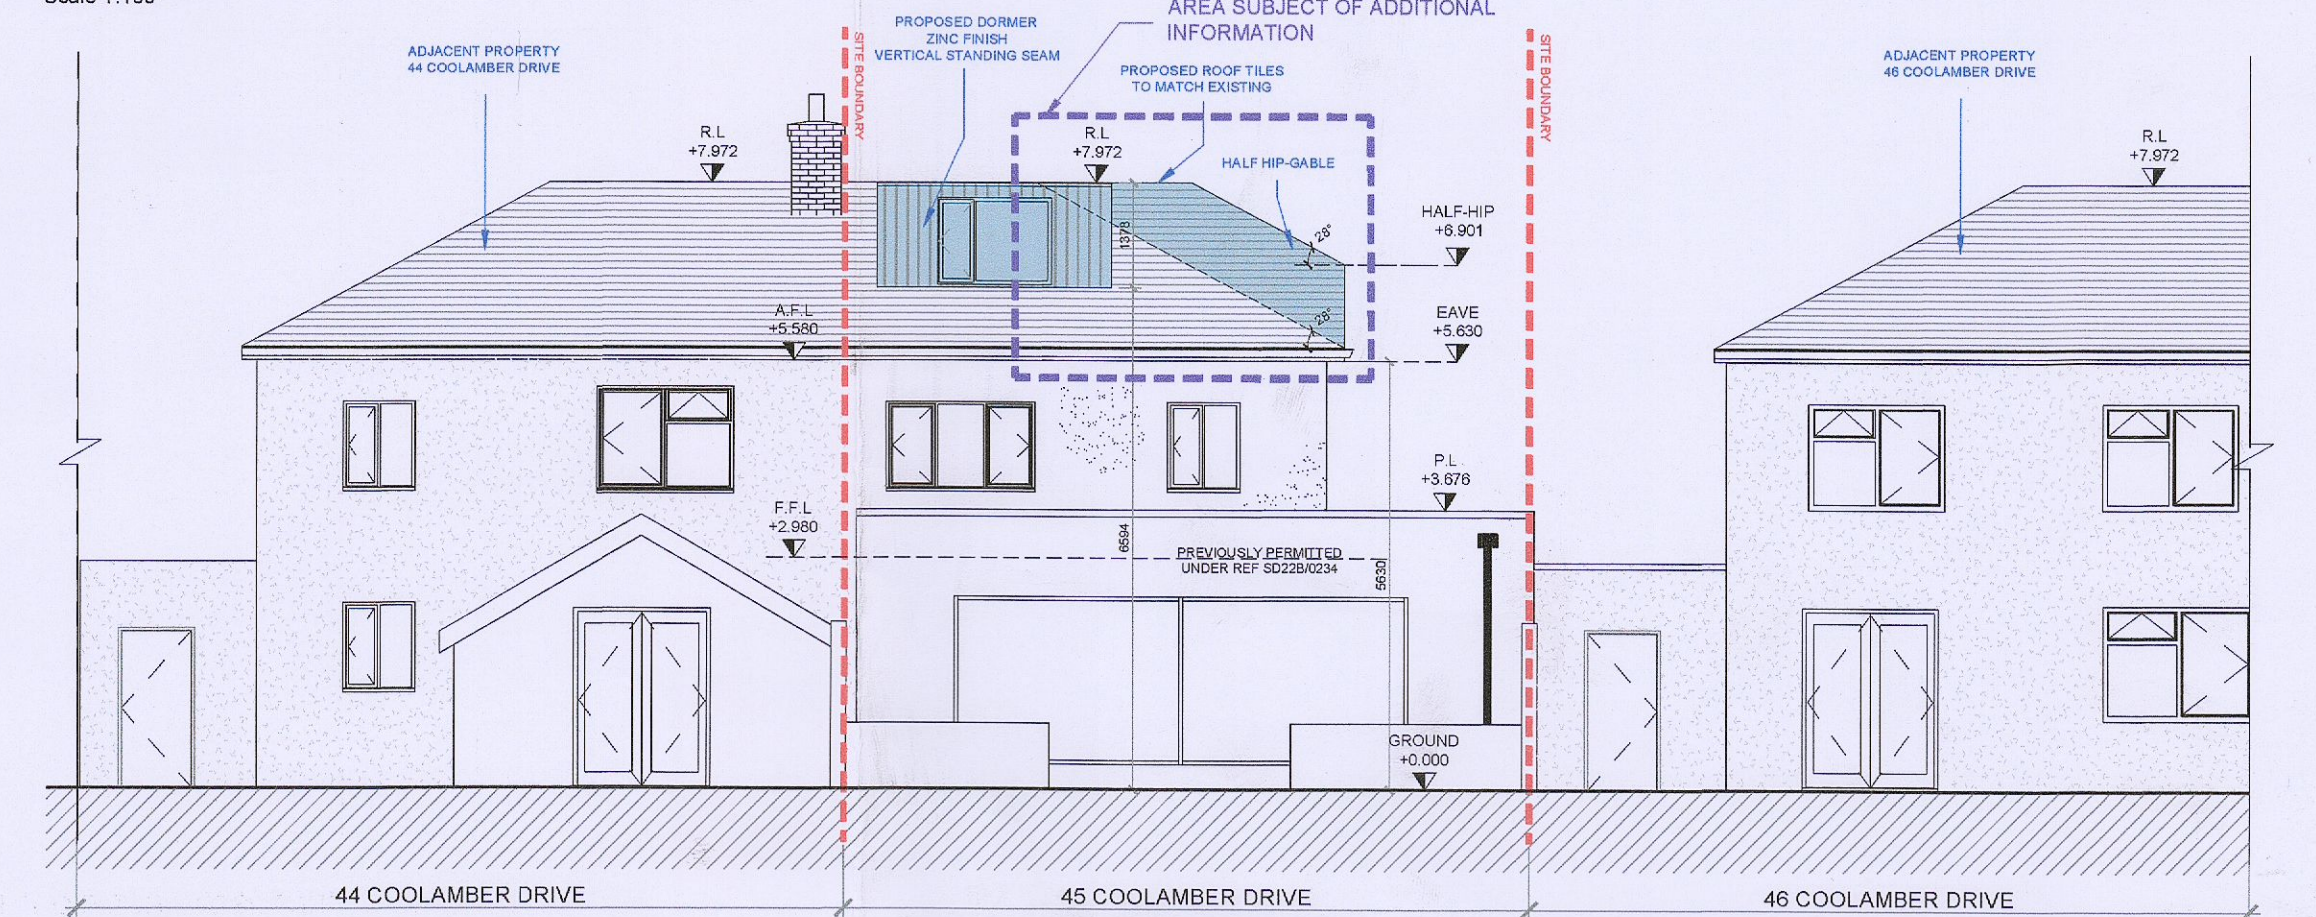

PROPOSED REAR CONTIGUOUS ELEVATION
Scale 1:100

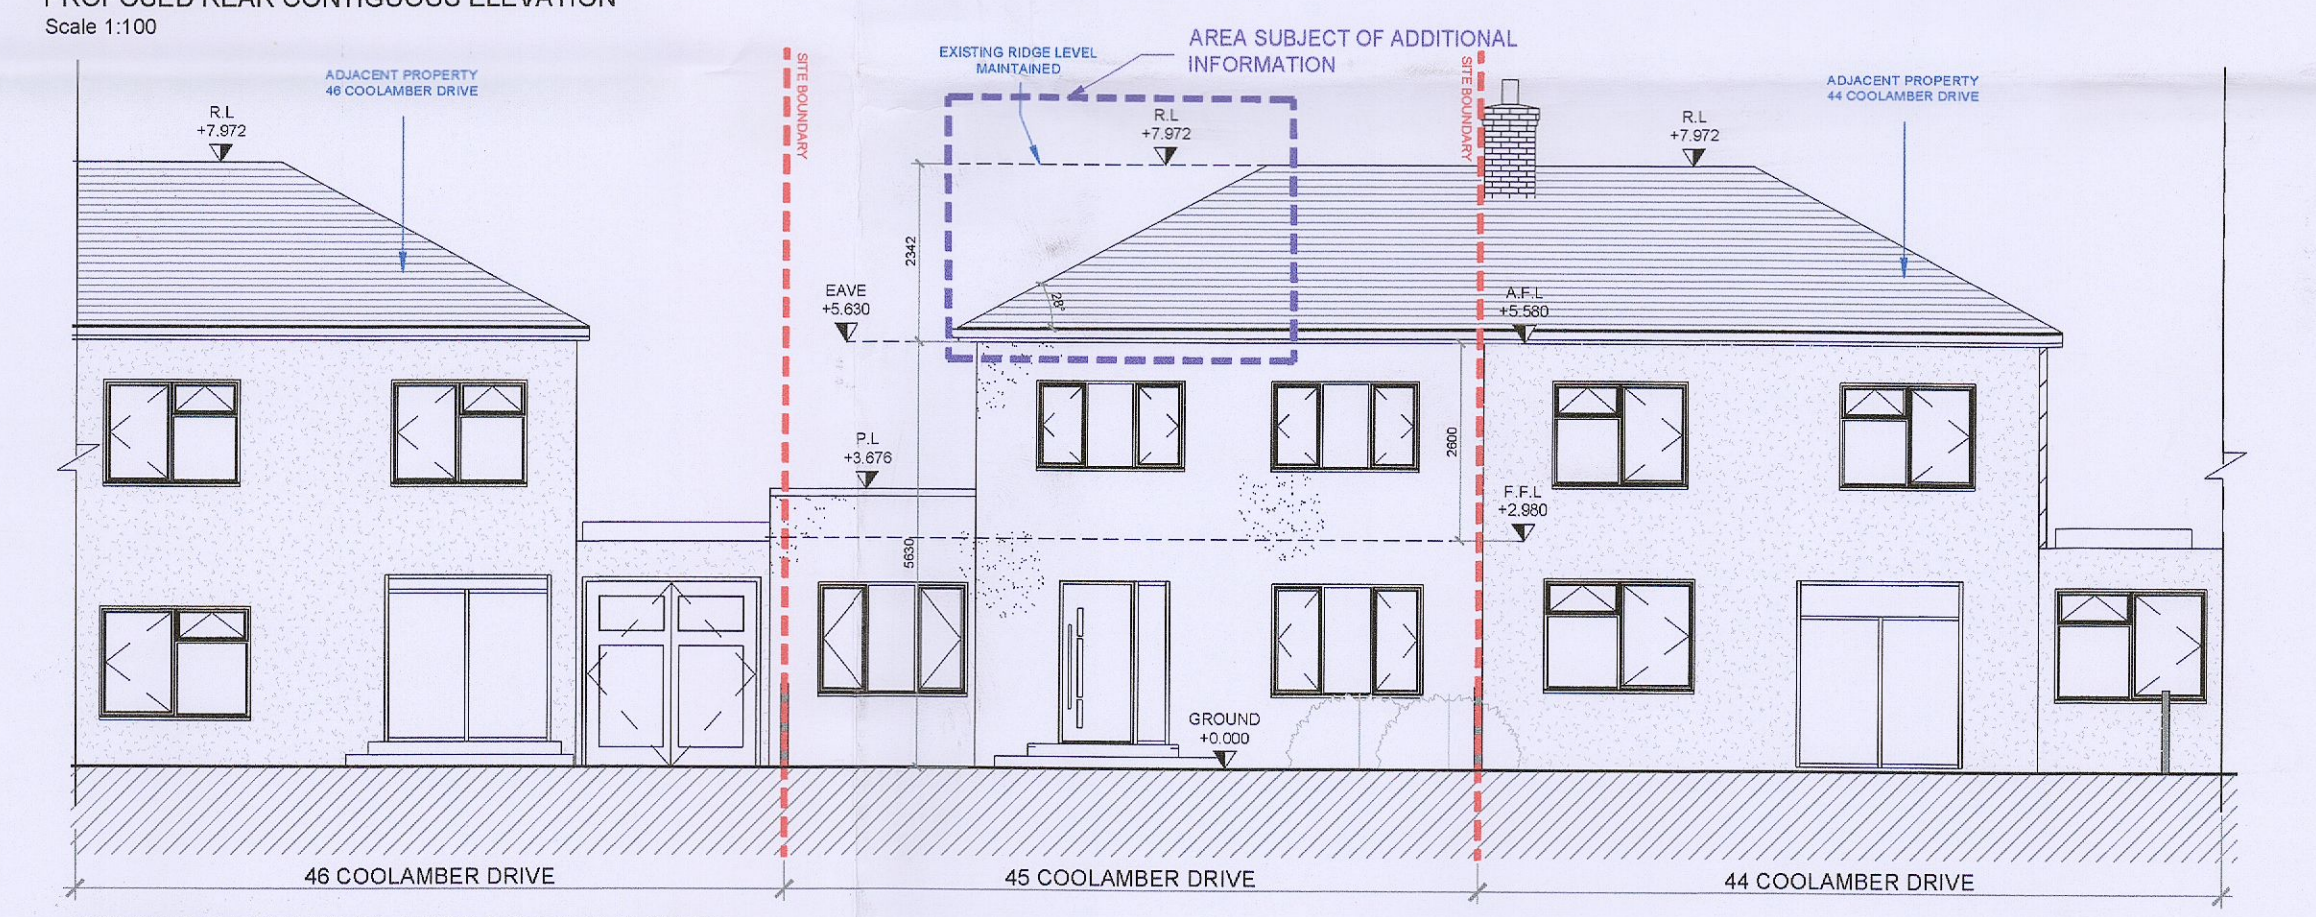

EXISTING FRONT (EAST) CONTIGUOUS ELEVATION
Scale 1:100

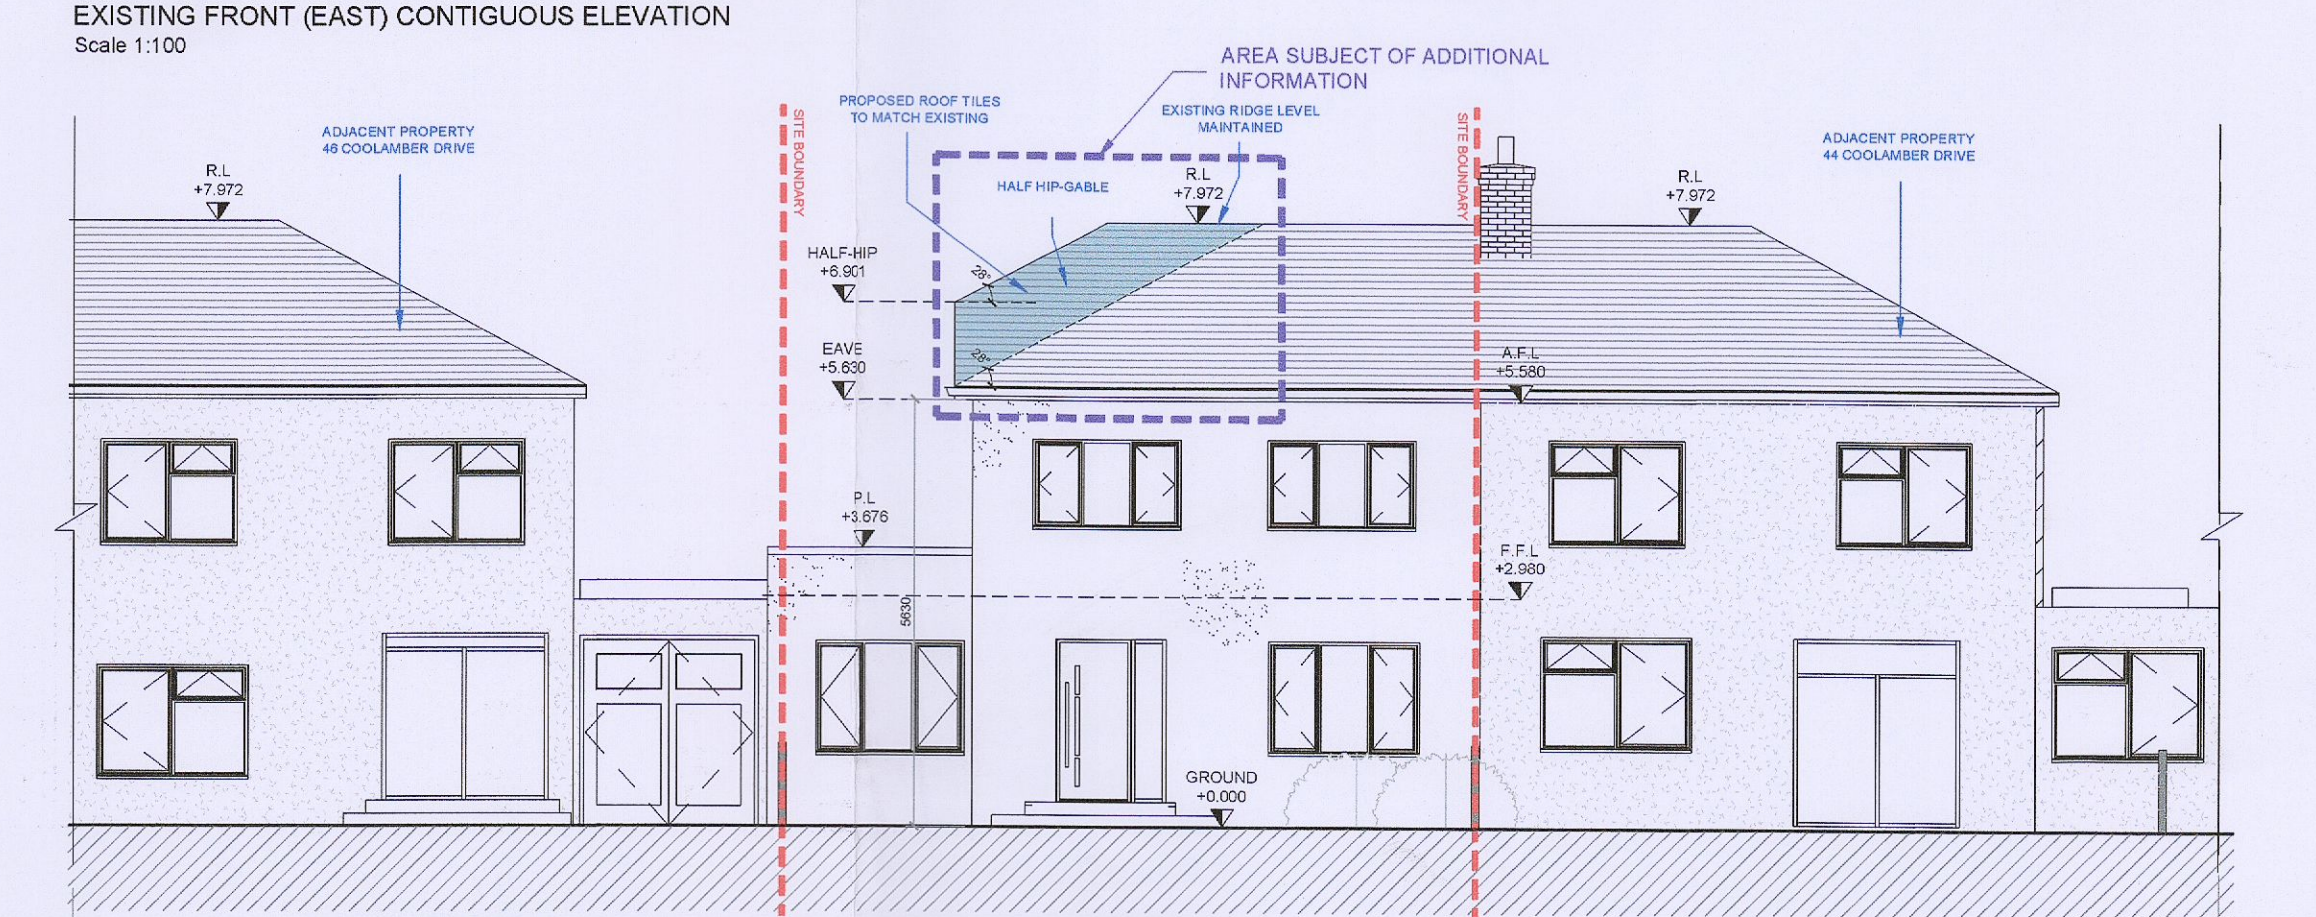

PROPOSED FRONT (EAST) CONTIGUOUS ELEVATION
Scale 1:100

NOTES:
© This drawing is copyright. Figured dimensions only to be taken from this drawing. All dimensions to be checked on site. Module Design Ltd to be informed immediately of any discrepancies before work proceeds.

- SITE BOUNDARY/ OWNERSHIP BOUNDARY
- - - AREA SUBJECT OF ADDITIONAL INFORMATION
- ▬ EXISTING WALLS/ BUILT FORM
- ▬ PROPOSAL

REV	DATE	DESCRIPTION	ISSUED BY	REV	DATE	DESCRIPTION	ISSUED BY

CLIENT NAME JAMES WALSH		
DRAWN: POB	CHECKED BY: MON	PAGE SIZE A1
DRAWING NO. 45C-MD-XX-DR-A-P2001		
Project : Originator ; Level ; Location ; Type ; Role ; Number ;		

PROJECT NAME: 45 COOLAMBER DRIVE DUBLIN 24			
DRAWING TITLE: EXISTING/ PROPOSED WORKS			
PROJECT NO. 22049	DATE: FEBRUARY 2023	SCALE: 1:100	REV.

MODULE
ARCHITECTURE | DESIGN | PROJECT MANAGEMENT
1st Floor, 2 Chapel Hill, Limerick, Co. Dublin
t: +353 1 522 0078 e: hello@module.ie w: www.module.ie

STATUS
ADDITIONAL INFORMATION
Reg. Ref. SD22B/0515