



Legend

- Site boundary

- Descriptions from Local Area Plan:**
- Existing/improved secondary route
- Existing/improved tertiary route/local route/homezone
- Proposed tertiary route/local route/homezone
- Local pocket park

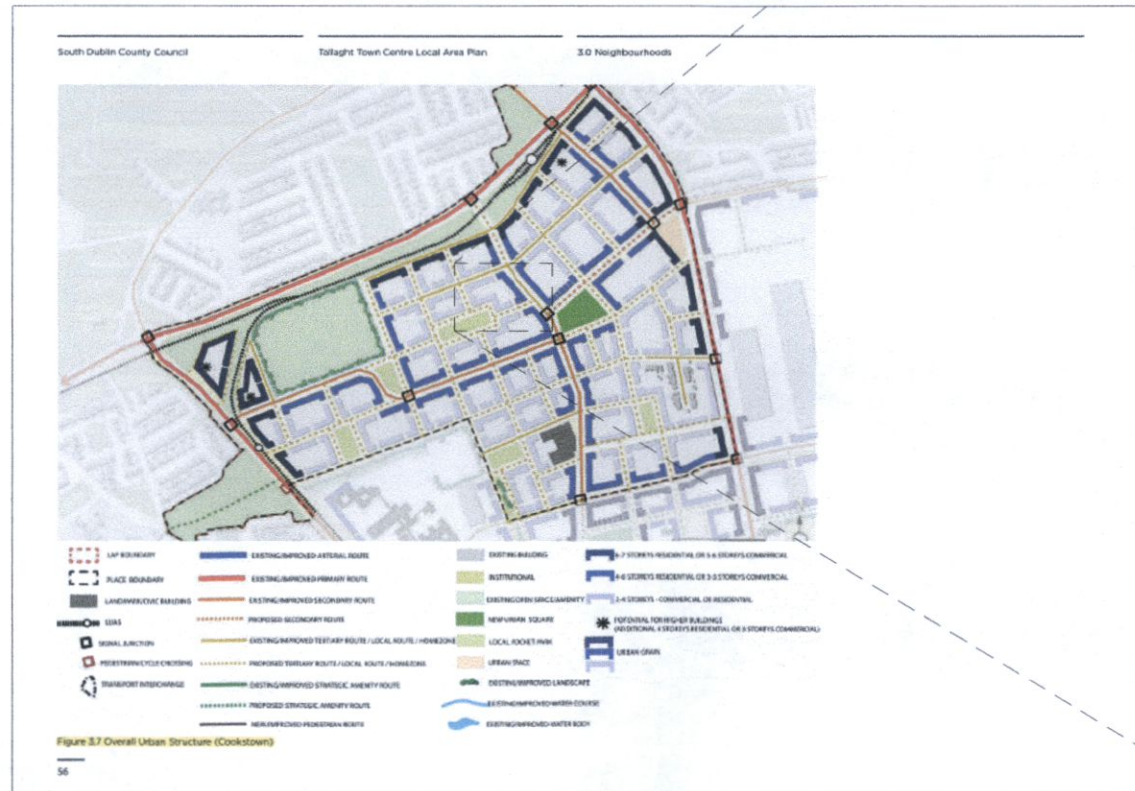

Tallaght Town Centre Local Area Plan 2020, Figure 3.7, page 56.

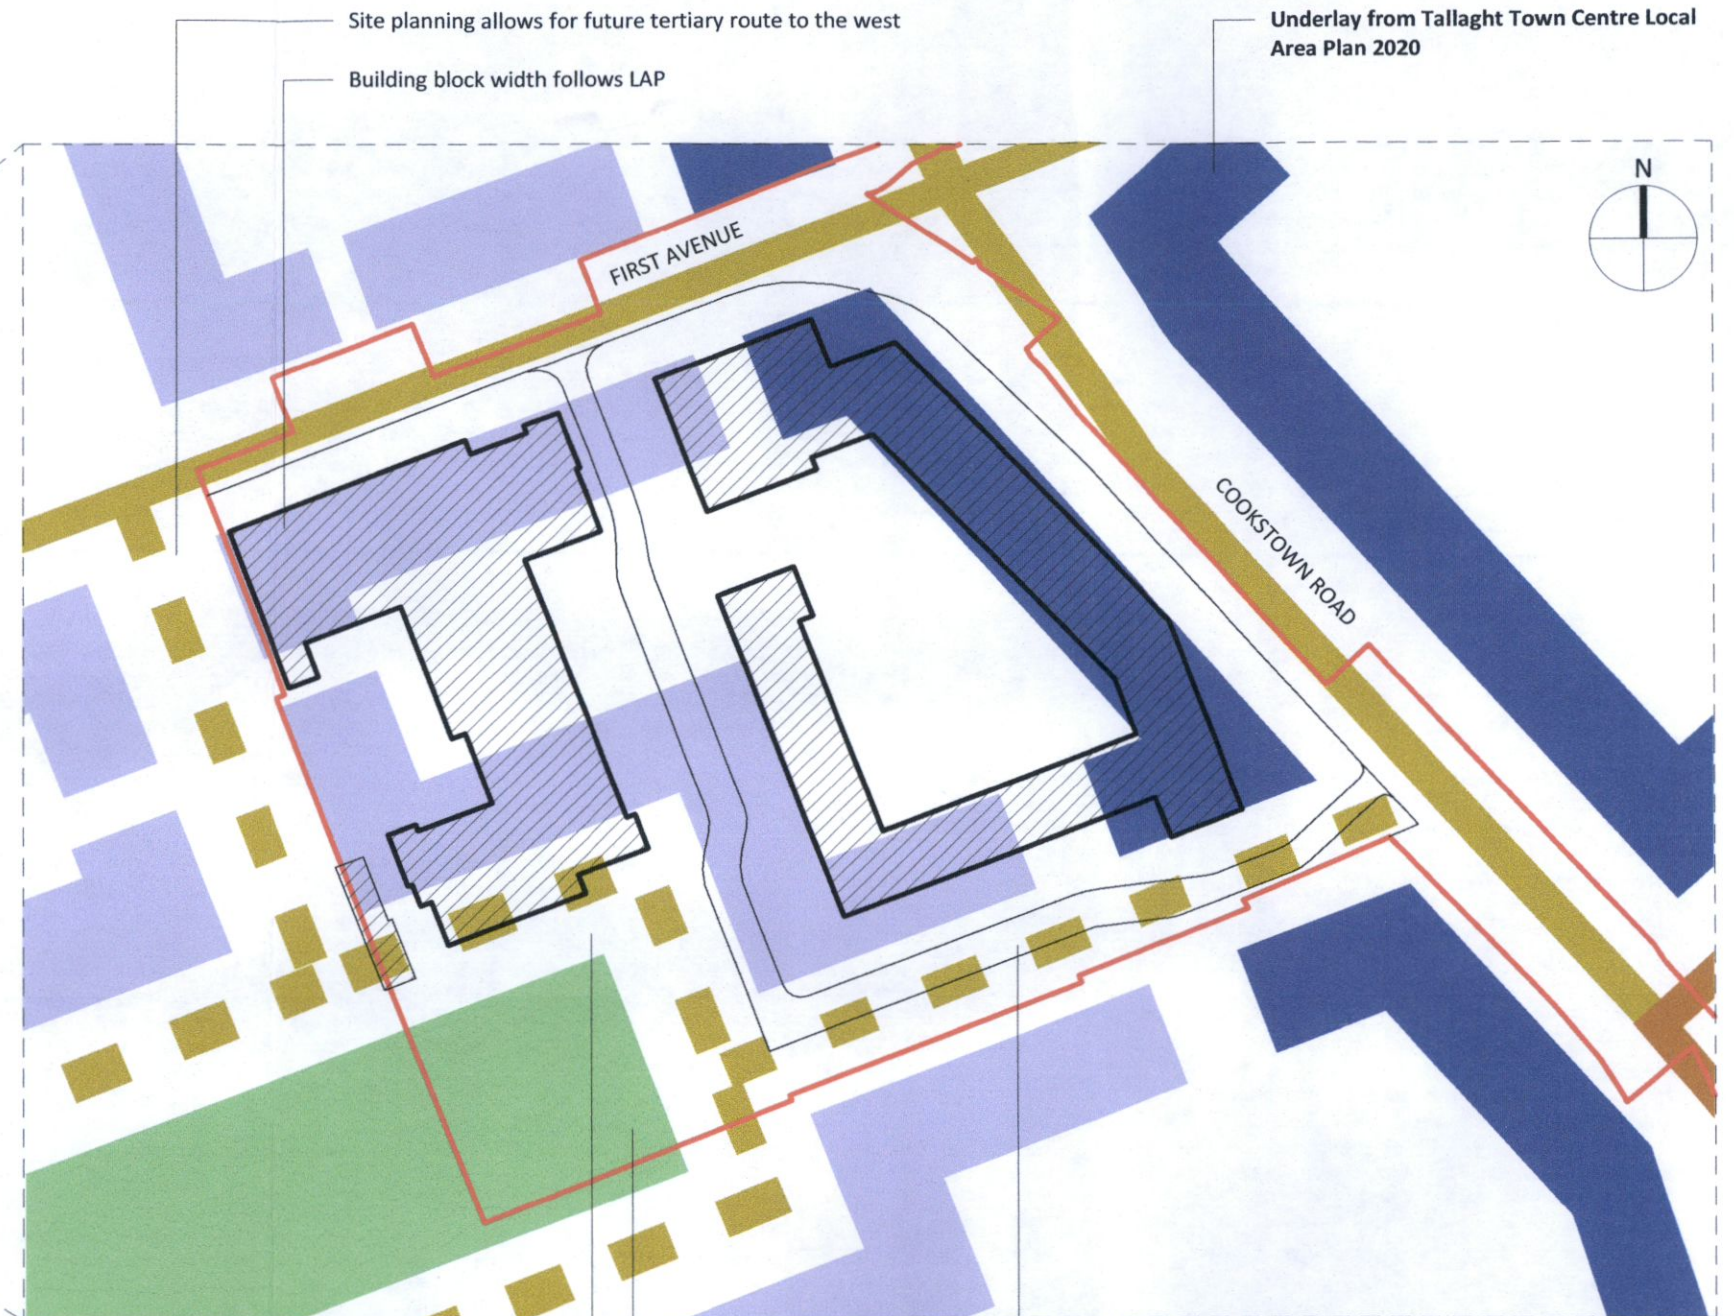

Pedestrian/cyclist connectivity allowed for along north end of pocket park

Proposed site plan provides for pocket park

Proposed site plan provides new tertiary route

Job 3514 - First Avenue 	Client Bartra Property (Cookstown) Limited	Date 12/12/2022
	Sheet Title Local Area Plan Overlay	Rev
20 Cruises Street Limerick V94 R6P9 Ireland (061) 312249 limerick@eml.ie	37 Fitzwilliam Pl. Dublin 2 D02 YT52 Ireland (01) 6707677 dublin@eml.ie	Drawn by AH Checked by TM Drawing No. 3514-EML-ZZ-ZZ-DR-A-0020
  www.eml.ie		