


PROPOSED SITE PLAN

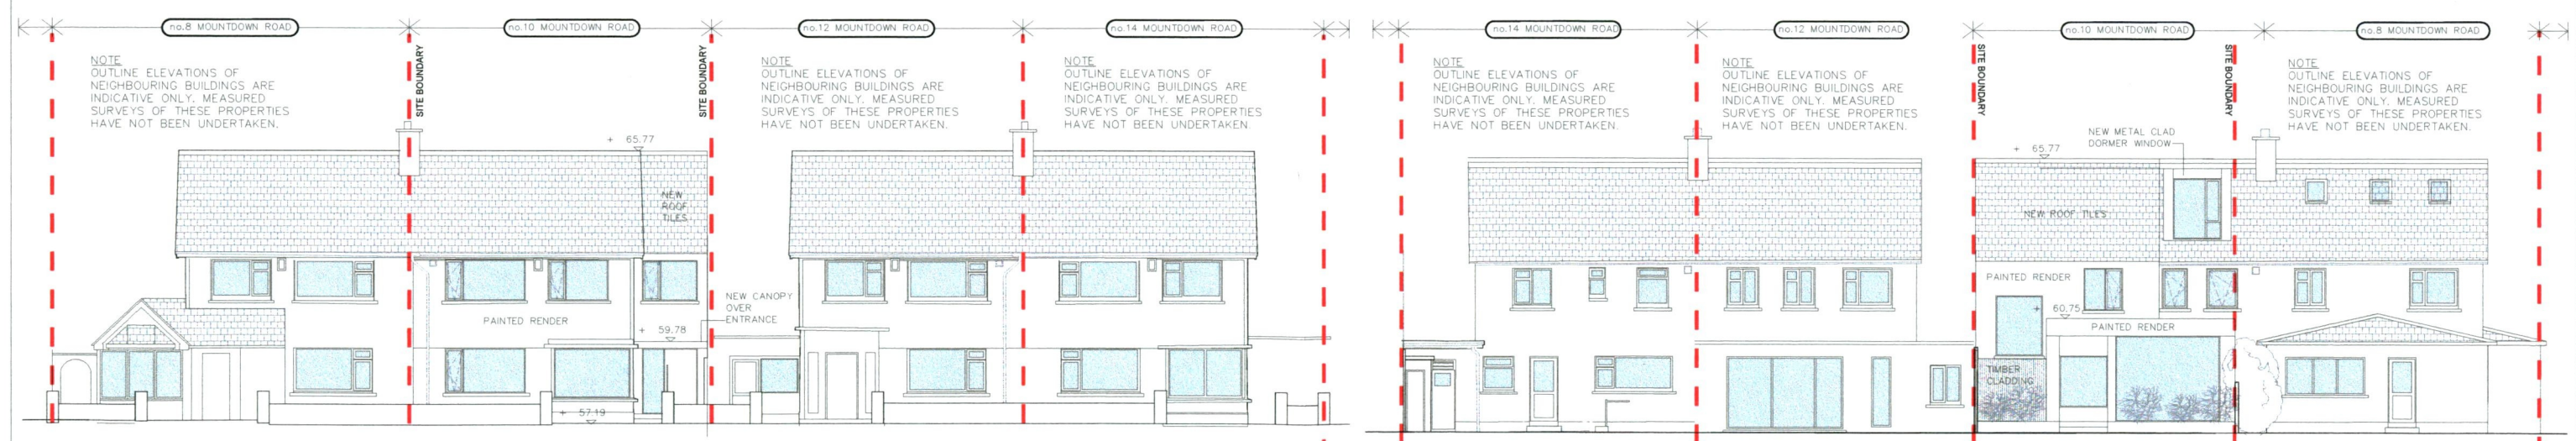


PROPOSED CONTIGUOUS FRONT ELEVATION

PROPOSED CONTIGUOUS REAR ELEVATION

ARÓ ARCHITECTS
M: 0838010544
E: info@arochitects.ie

PLANNING

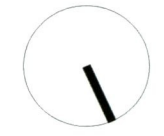

LEGEND :
- - - - - DEVELOPMENT
 SUBJECT TO PLANNING

PROJECT REF :
REFURBISHMENT AND EXTENSION OF
no.10 MOUNTDOWN ROAD, DUBLIN 12
FOR LAURA DOYLE & PAUL BOYLE

DRAWING TITLE : PROPOSED SITE PLAN + CONTIGUOUS ELEVATIONS	DATE : FEB 23	SCALE : 1.200	PROJECT No. : 2216
LOCATION : no. 10 MOUNTDOWN ROAD, MANOR ESTATE, DUBLIN 12	CAD FILE No. : P-004	DRAWN BY : RP	DRAWING No. : P-01
			REV : P