




**HOUSE TYPE B4
HANDED**

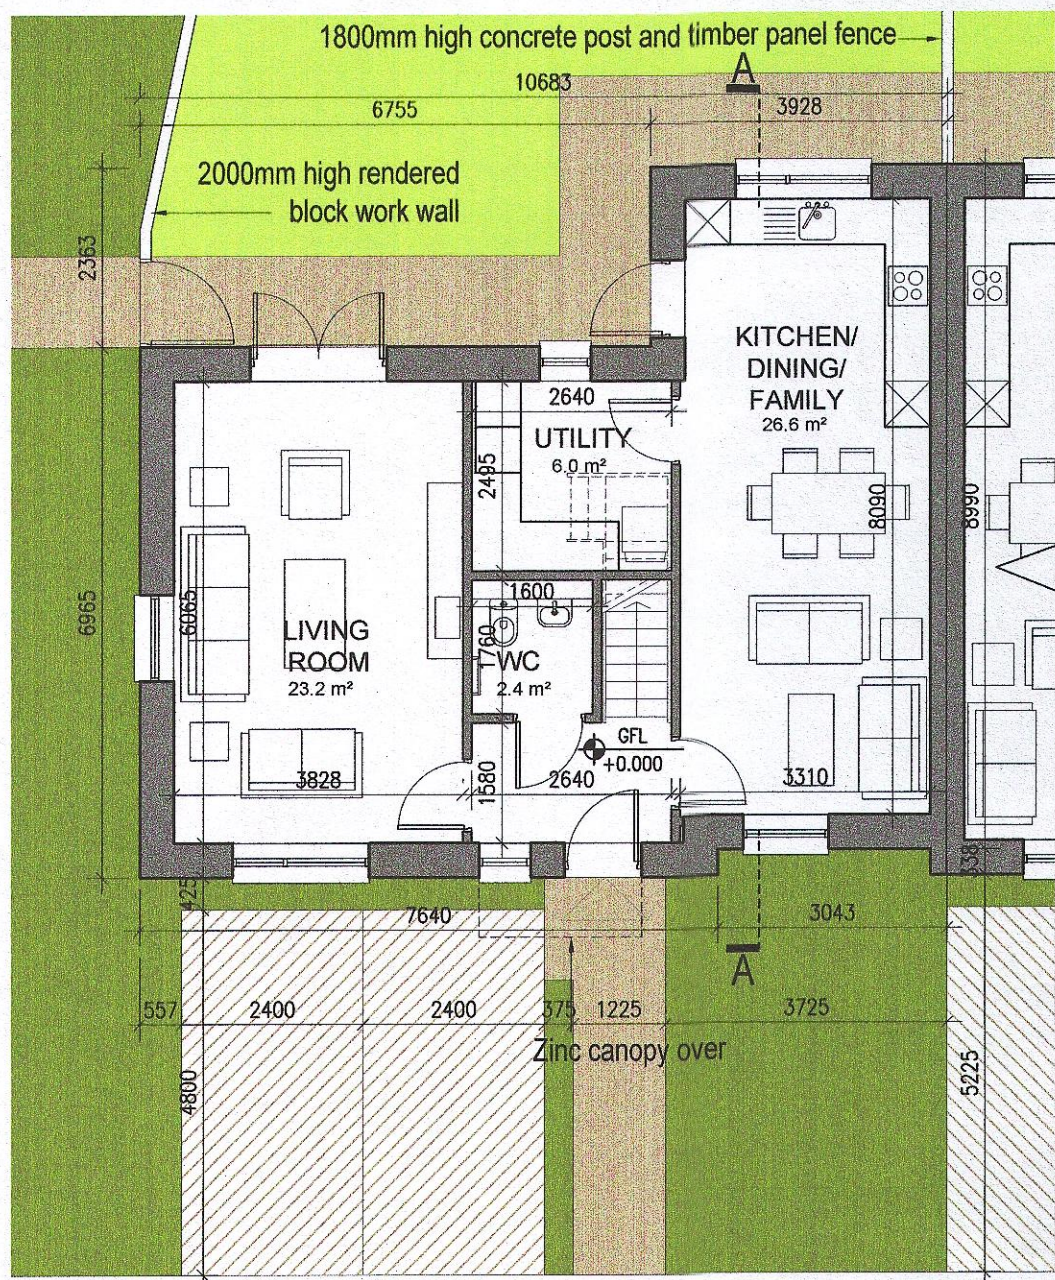


01 Ground Floor Plan

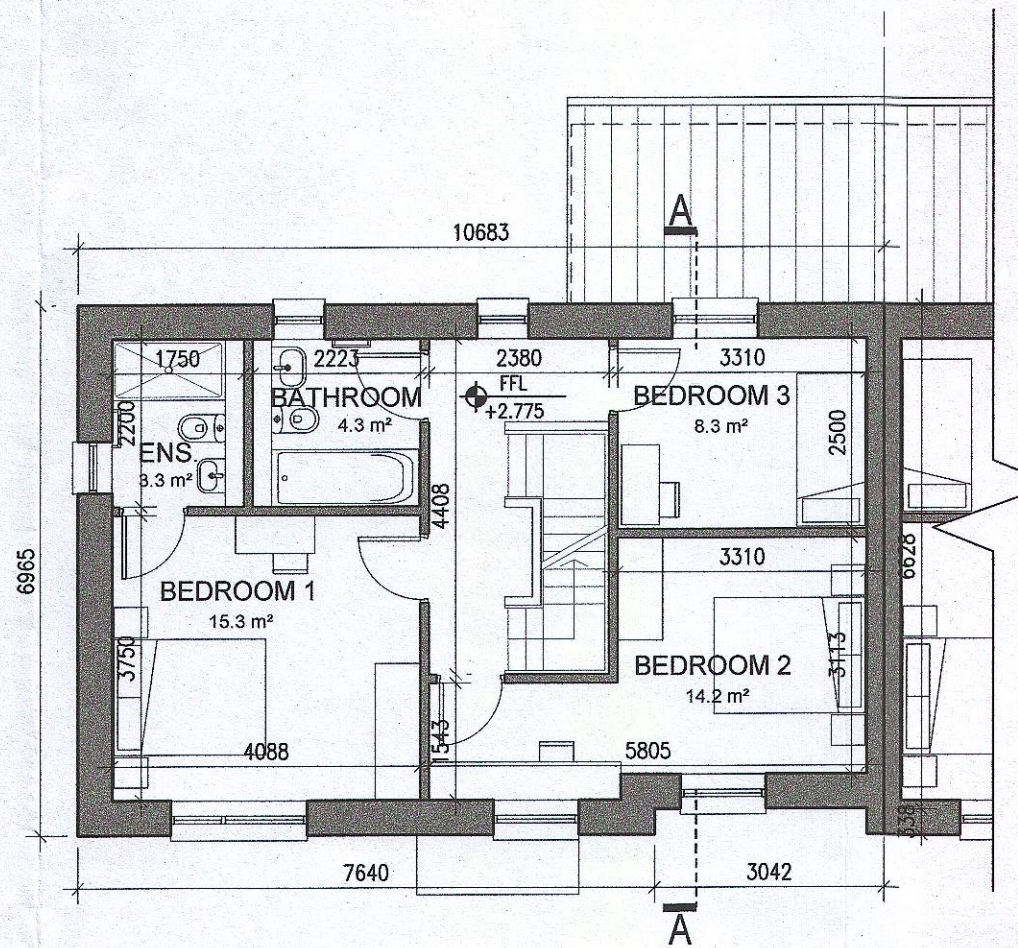


02 First Floor Plan

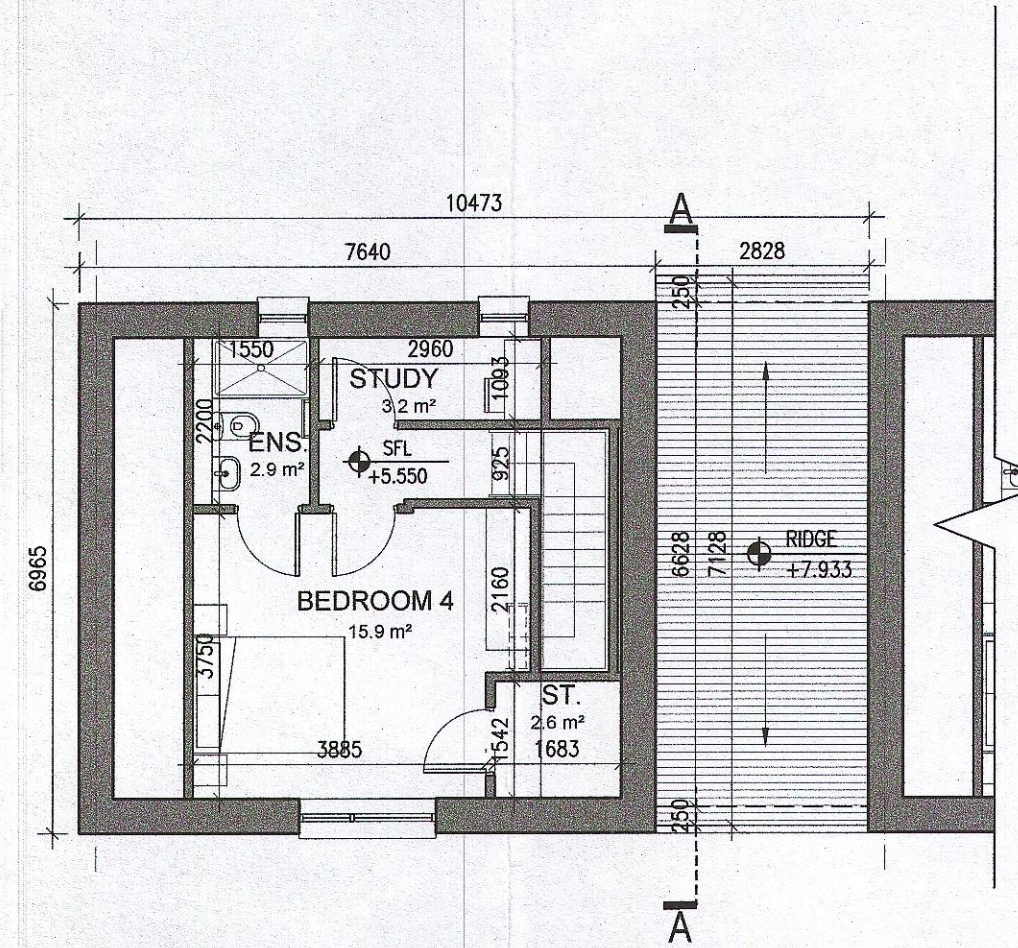

03 Second Floor Plan

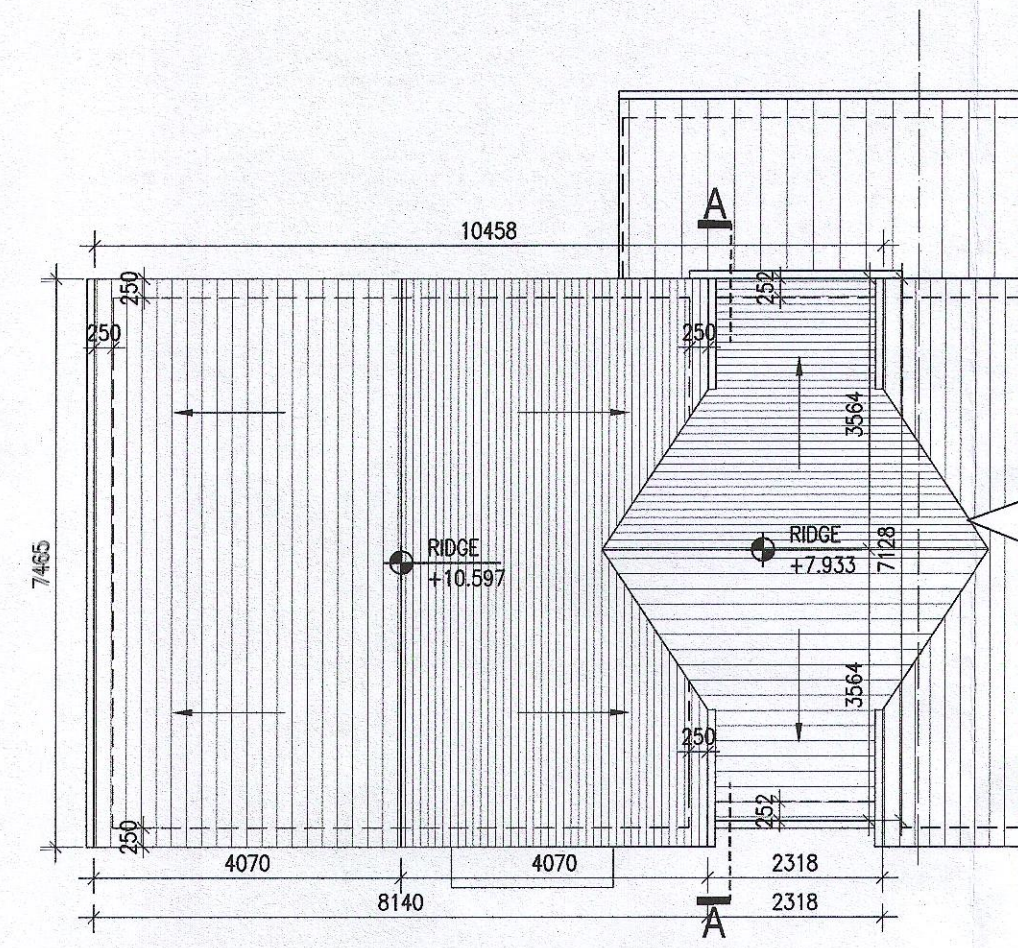

04 Roof Plan

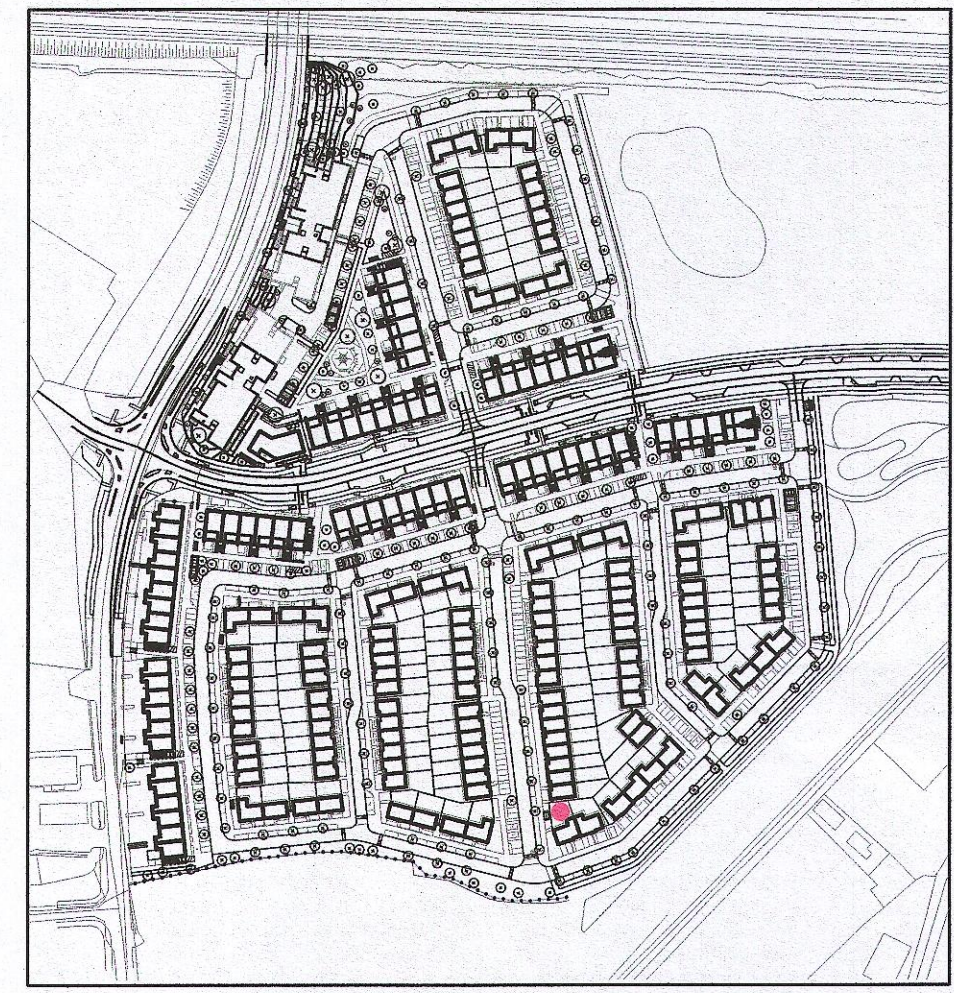


Indicates unit locations
KEY PLAN [NTS]


HOUSE TYPES			
unit type	No. of beds	No. of storeys	No. of units
Type A	- 4 bed	3 storeys	11
Type B	- 4 bed	3 storeys	15
Type C	- 4 bed	2 storeys	11
Type D	- 3 bed	2 storeys	46
Type E	- 3 bed	2 storeys	41
Type F	- 3 bed	2 storeys	15
			139



05 Front Elevation

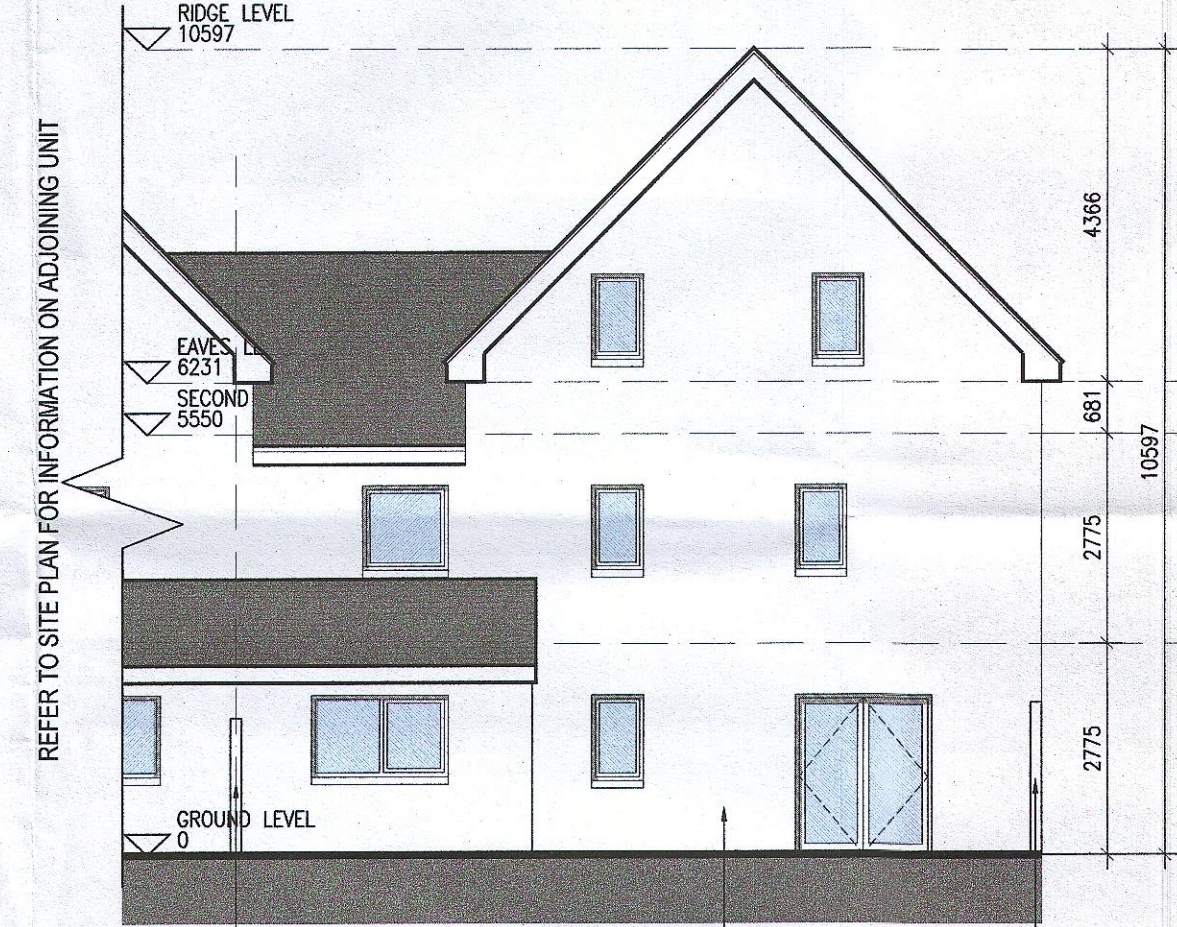

06 Rear Elevation

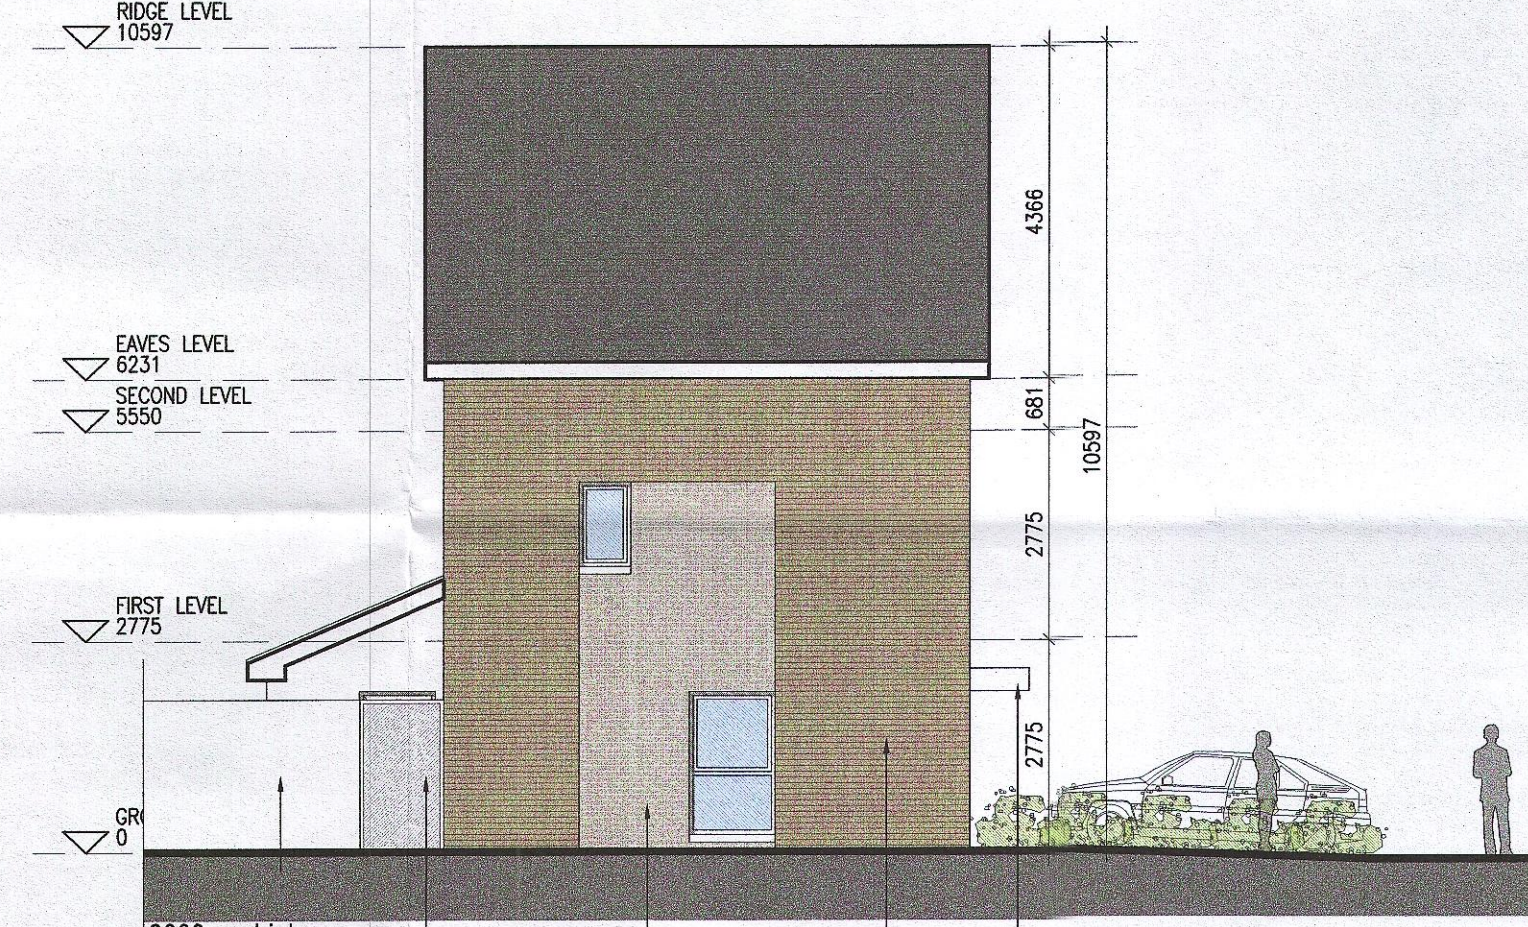

07 Side Elevation

EXTERNAL FINISHES

WALLS: PAINTED SAND / CEMENT RENDER OR PROPRIETARY PRECOLOURED RENDER FINISH SELECTED BRICKWORK WHERE INDICATED ON DRAWINGS

WINDOWS: SELECTED PROPRIETARY DOUBLE / TRIPLE GLAZED WINDOW SYSTEM WITH FRAMES TO APPROVED COLOUR OBSCURED GLAZING TO BATHROOMS AND EN-SUITES.

DOORS: SELECTED PROPRIETARY DOORS AND GLAZED SIDE SCREENS TO APPROVED COLOUR.

RAINWATER GOODS: uPVC OR POWDER COATED METAL GUTTERS AND RAINWATER PIPES TO SELECTED COLOUR.

MAIN ROOF: CONCRETE ROOF TILES IN SELECTED COLOUR.


LOW LEVEL PROJECTION: ZINC CANOPY TO ENTRANCE OF UNITS

OTHER ITEMS: uPVC OR POWDER COATED METAL FASCIAS, SOFFITS AND BARGE BOARDS PAINTED MILDSTEEL RAILINGS AND BALUSTRADES

MATERIAL CODE LEGEND

- 01 - BUFF BRICK - STANDARD BOND - LIGHT APPROVED TONE
- 02 - BUFF BRICK - FEATURE BOND - LIGHT APPROVED TONE
- 03 - BUFF BRICK - STANDARD BOND - BROWN APPROVED TONE
- 04 - BUFF BRICK - FEATURE BOND - BROWN APPROVED TONE
- 05 - SELF COLOURED RENDER - LIGHT APPROVED TONE
- 06 - SELF COLOURED RENDER - DARK APPROVED TONE
- 07 - CONCRETE ROOF TILES - DARK APPROVED TONE
- 08 - POWDERCOATED METALWORK OR uPVC - DARK APPROVED RAL COLOUR
- 09 - POWDERCOATED METAL SCREENING - DARK APPROVED RAL COLOUR
- 10 - CLEAR GLAZING WITH DARK APPROVED RAL COLOUR FRAMING
- 11 - OPACIFIED GLAZING WITH DARK APPROVED RAL COLOUR FRAMING

HOUSE TYPE B4
 Ground floor area 67.3m²
 First floor area 59.6m²
 Second floor area 28.1m²
Total Floor Area (4-bed unit): 154.9m²

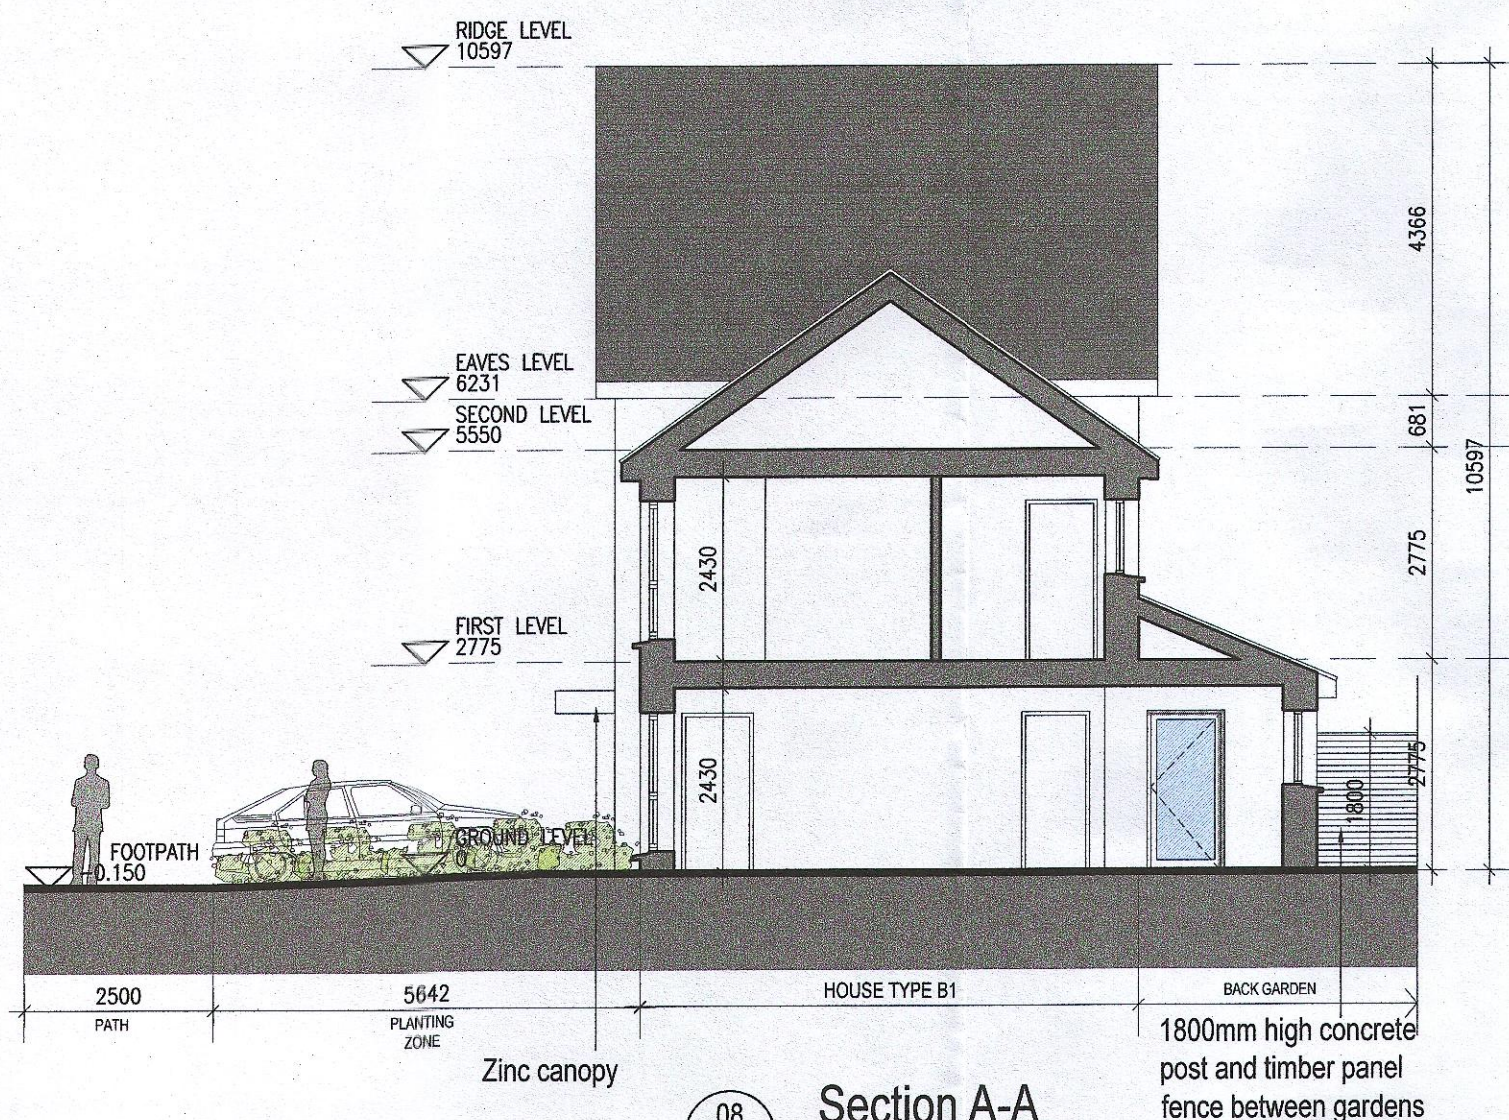

08 Section A-A

REFER TO STREET ELEVATIONS FOR LOCATION OF ELEVATION TYPES

REFER TO LANDSCAPE ARCHITECT'S DRAWINGS FOR ALL LANDSCAPING DETAILS INCLUDING BOUNDARY TREATMENTS

- Notes**
- Copyright Reserved
 - Work to figure dimensions only. Do not scale drawing
 - The contractor is responsible for checking all levels and dimensions on site and shall refer all discrepancies to the Architect
 - Where appropriate, for details of r.c. structure, or mechanical and electrical details, see Engineers drawings
 - Proprietary items shall be fixed in strict accordance with manufacturers instructions.
 - Sizes of proprietary items shall be checked with manufacturer.
 - The contractor shall be responsible for the coordination of structure, finishes and services.

Issue Status	Progress
Planning Application	■
Fire Cert	
Disability Cert	
Tender	
Construction	
As Built	
Information Only	

No.	Date	Revision	Initials
01	27/01/23	Planning Application	IFJ

Project **Adamstown Extension - Clonburris SDZ Residential Development**

Drawing Title **House Type B4_End_Handed_Plans, Elevations and Section**

Drawing No **6268-P-111**

Scale **1:100 @ A1** Rev **01** Drawn **IFJ** Date **Jan' 23**

6-7 HARCOURT TERRACE, DUBLIN 2, IRELAND
 t: +353-1-618 2400 f: +353-1-618 7845
 www.bkd.ie
bkdarchitects
 BURKE-KENNEDY DOYLE