


O-0 Proposed Street Elevation OO
1:500 @ A0
Local Street 2 and 7 Elevations looking West



Keyplan
Not to scale



O-01 Proposed Street Elevation O-01
1:200 @ A0

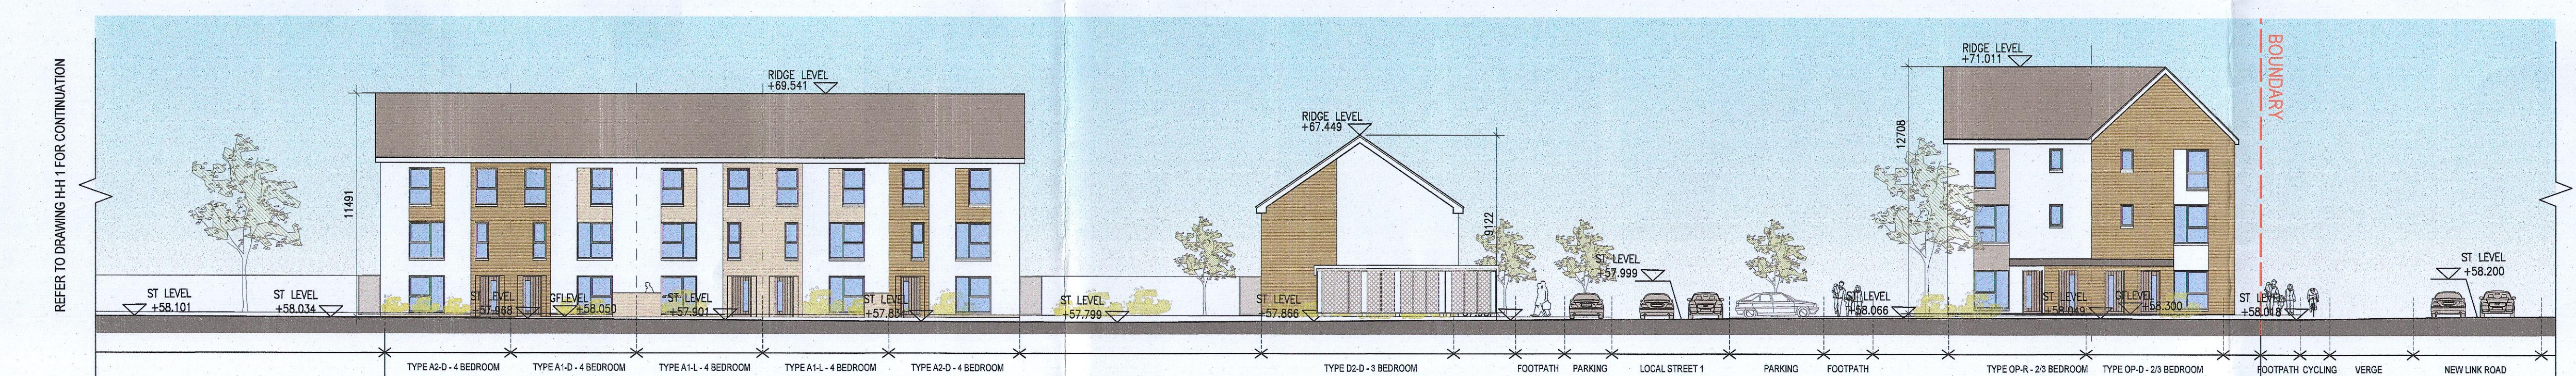

O-02 Proposed Street Elevation O-02
1:200 @ A1



O-03 Proposed Street Elevation O-03
1:200 @ A1



P-P Proposed Street Elevation P-P
1:200 @ A1
Local Street 4 Elevations looking North



Q-Q Proposed Street Elevation Q-Q
1:200 @ A1
Local Street 6 Elevation looking South

MATERIAL CODE LEGEND

- 01 - BUFF BRICK - STANDARD BOND - LIGHT APPROVED TONE
- 02 - BUFF BRICK - FEATURE BOND - LIGHT APPROVED TONE
- 03 - BUFF BRICK - STANDARD BOND - BROWN APPROVED TONE
- 04 - BUFF BRICK - FEATURE BOND - BROWN APPROVED TONE
- 05 - SELF COLOURED RENDER - LIGHT APPROVED TONE
- 06 - SELF COLOURED RENDER - DARK APPROVED TONE
- 07 - CONCRETE ROOF TILES - DARK APPROVED TONE
- 08 - DARK APPROVED PAINT COLOUR
- 09 - POLYCOATED METALWORK OR UPVC
- 10 - DARK APPROVED PAINT COLOUR
- 11 - CLEAR GLAZING WITH DARK APPROVED PAINT COLOUR FRAMING
- 12 - CLEAR GLAZING WITH DARK APPROVED PAINT COLOUR FRAMING

- Notes**
1. Concept drawing
 2. Work is for information only. Do not scale drawing
 3. The contractor is responsible for checking all levels and dimensions on site and shall refer all discrepancies to the architect
 4. Where appropriate, for details of c/c, structure, or mechanical and electrical details, see Engineers drawings
 5. Where appropriate, for details of c/c, structure, or mechanical and electrical details, see Engineers drawings
 6. Proprietary items shall be listed in accordance with manufacturer's restrictions
 7. Speed of construction shall be in accordance with manufacturer's restrictions
 8. The contractor shall be responsible for the coordination of structure, trades and services

Issue Status	Revision	Initials
Planning Application	1	RT
Final Consent		
Disability Cert		
Tender		
Construction		
Final Build		

No.	Date	Revision	Initials
01	27/03/23	Planning Application	RT

Project: Adamstown Extension - Clonburris SDZ Residential Development

Drawing Title: Contiguous Elevations O-Q, P-P & Q-Q

Drawing No: 6028-P-055

Scale: 1:200 @ A0

Rev: 01

Drawn: RT

Date: Jan 23

97 PARQUET TERRACE, DUBLIN 2, IRELAND
T: +353-1-872 2400 F: +353-1-872 2305
WWW.BKD.AE

bkd architects
SUNKE-KENNEDY DOYLE