





Elevation G-G 1
Elevation G-G 2
Proposed Street Elevation G-G (Local Street 1)
Local Street 1 Elevation looking North

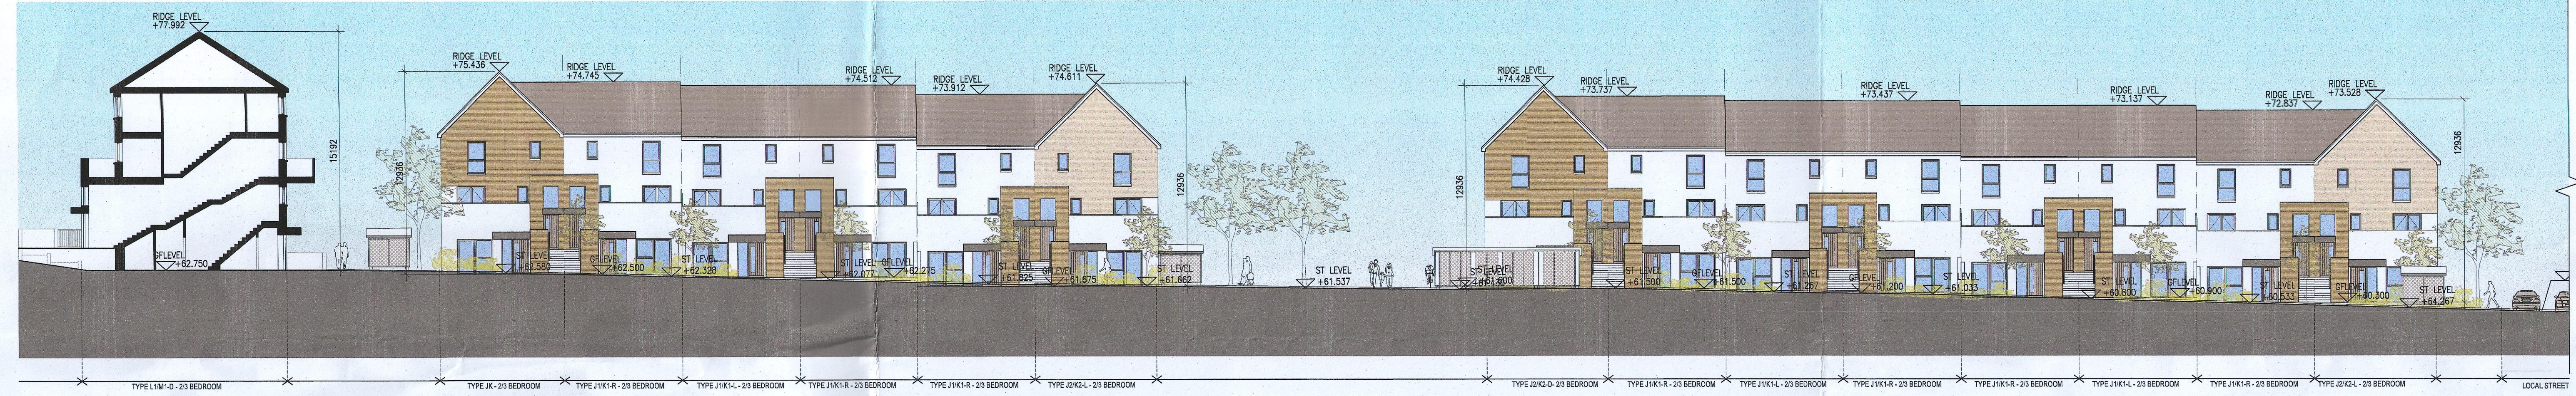


Proposed Street Elevation G-G1 (Local Street 1)
1:200 @ A1

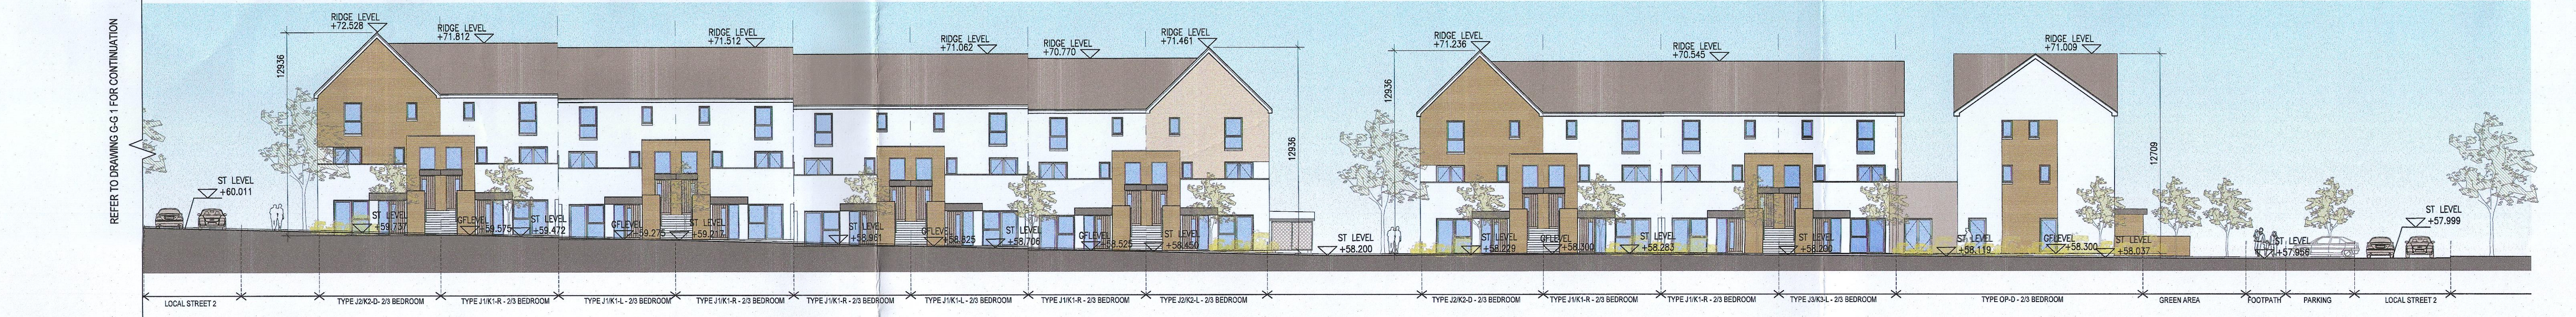

Proposed Street Elevation G-G2 (Local Street 1)
1:200 @ A1




Elevation H-H 1
Elevation H-H 2
Proposed Street Elevation H-H (Local Street 1)
Local Street 1 Elevation looking South

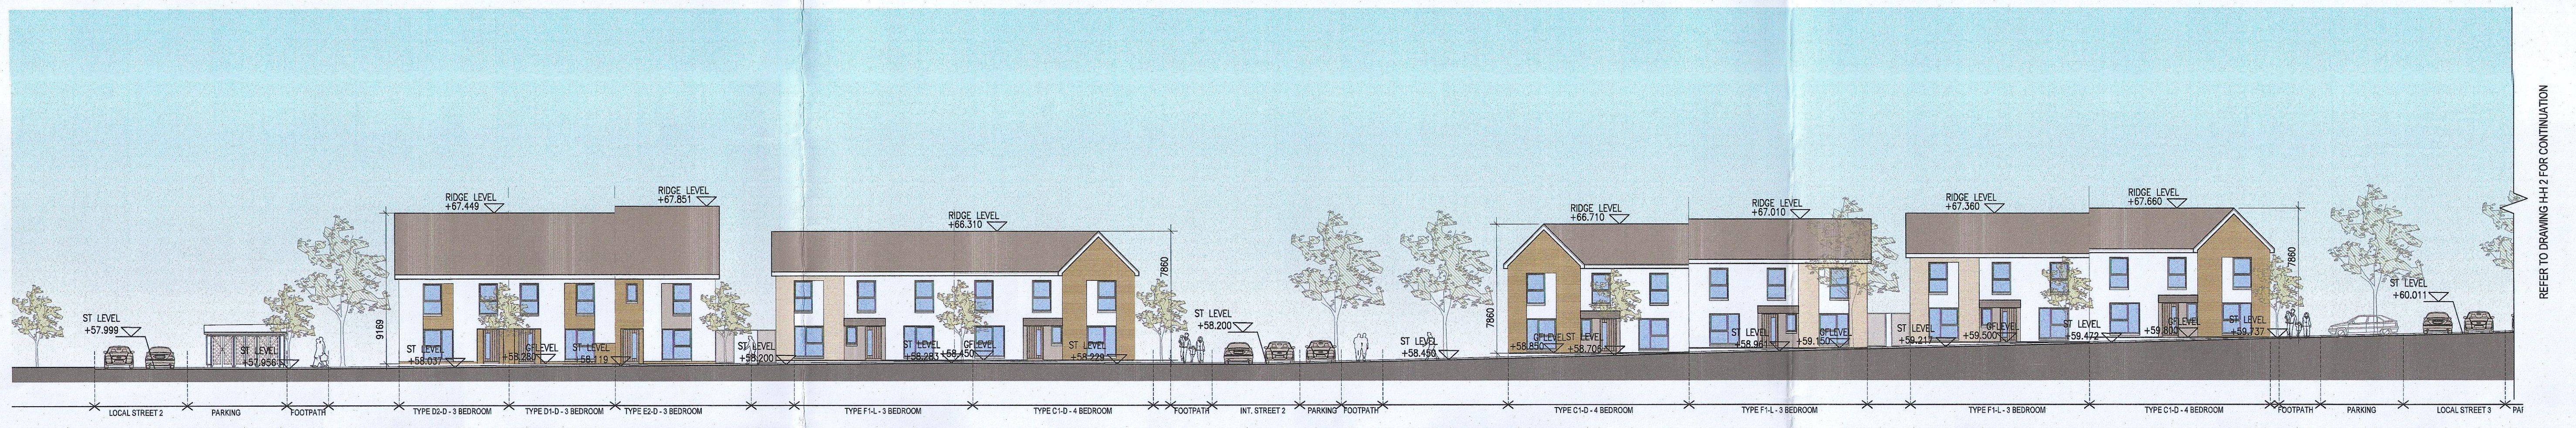

Proposed Street Elevation H-H1 (Local Street 1)
1:200 @ A1



Proposed Street Elevation H-H2 (Local Street 1)
1:200 @ A1

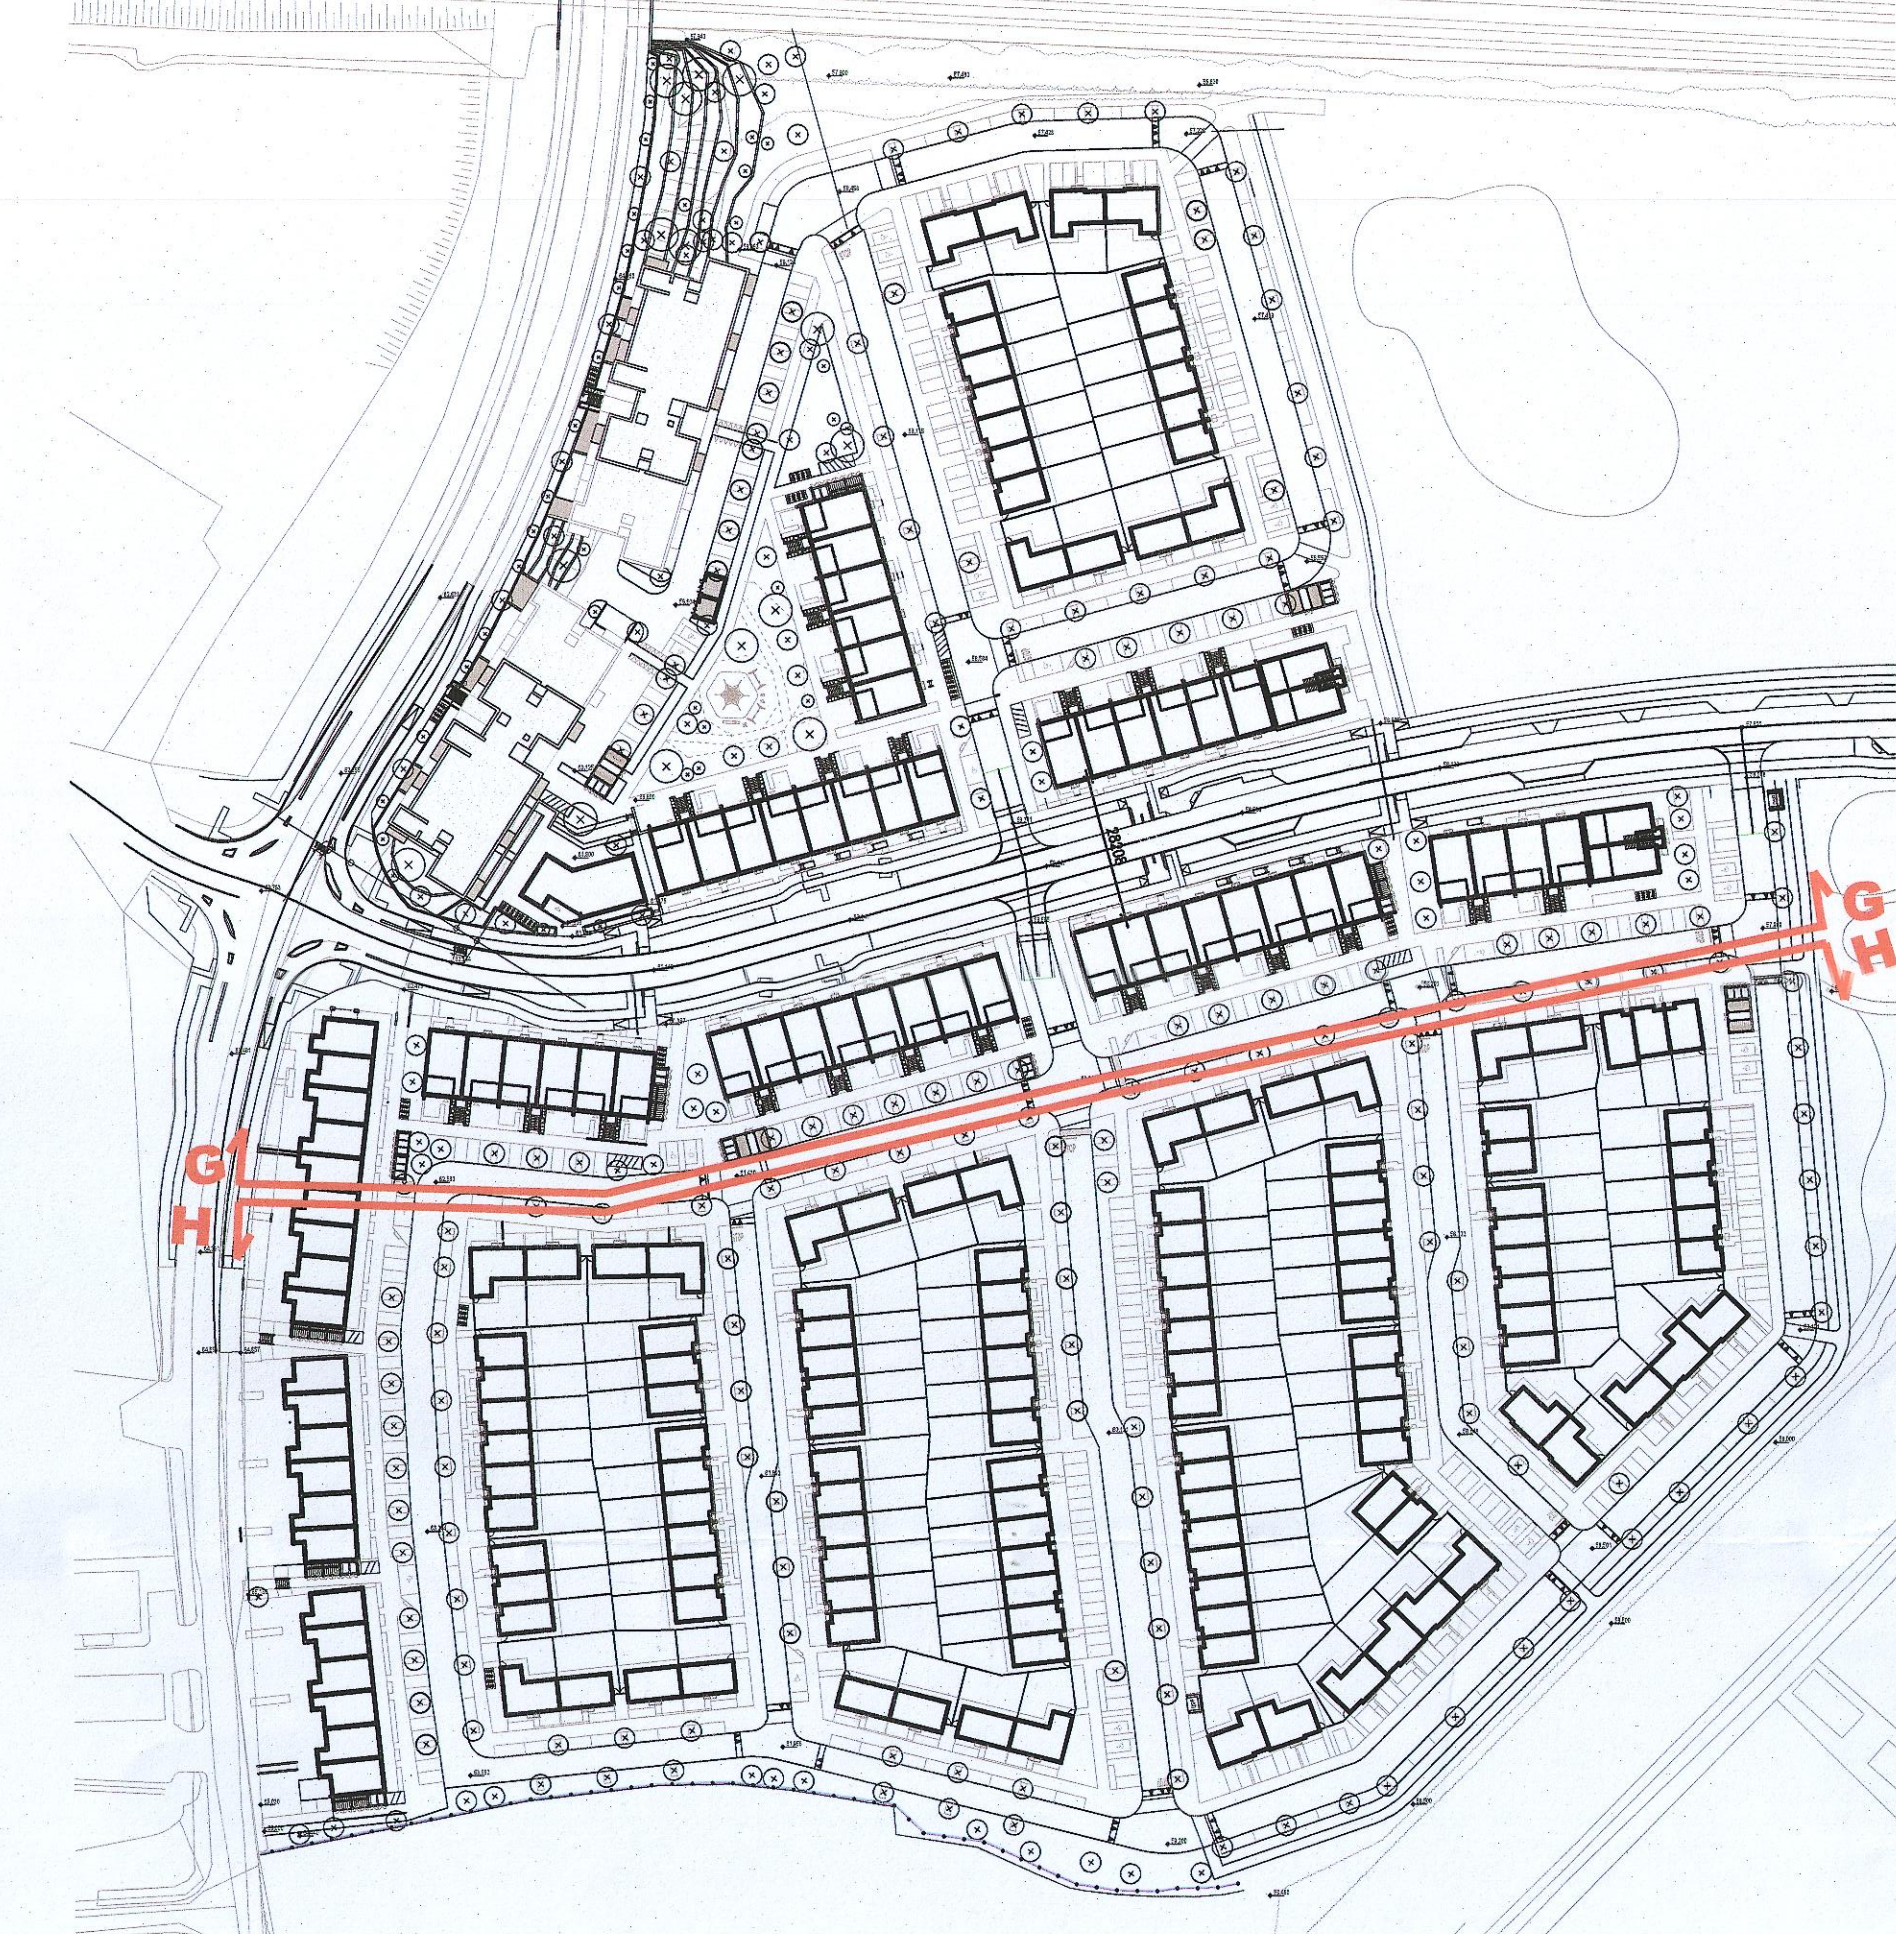

Keyplan
Not to scale

MATERIAL CODE LEGEND

- D1 - BUFF BRICK - STANDARD BOND - LIGHT APPROVED TONE
- D2 - BUFF BRICK - FEATURE BOND - LIGHT APPROVED TONE
- D3 - BUFF BRICK - STANDARD BOND - BROWN APPROVED TONE
- D4 - BUFF BRICK - FEATURE BOND - BROWN APPROVED TONE
- D5 - SELF COLOURED RENDER - LIGHT APPROVED TONE
- D6 - SELF COLOURED RENDER - DARK APPROVED TONE
- D7 - CONCRETE ROOF TILES - DARK APPROVED TONE
- D8 - POWDERCOATED METALWORK OR UPVC - DARK APPROVED PAINT COLOUR
- D9 - POWDERCOATED METAL SCREENING - DARK APPROVED PAINT COLOUR
- D10 - CLEAR GLAZING WITH DARK APPROVED RAL COLOUR FINING
- D11 - CRACKED GLAZING WITH DARK APPROVED RAL COLOUR FINING

1. Copyright reserved
2. Views to be signed and dimensioned only. Do not scale drawing
3. The contractor is responsible for checking all levels and dimensions on site and shall refer all discrepancies to the architect
4. Where appropriate, the design of all structural, mechanical and electrical details shall be in accordance with the relevant standards
5. Proprietary items shall be used in full accordance with manufacturers instructions
6. Some discretionary items shall be checked with manufacturer
7. The contractor shall be responsible for the coordination of all trades, finishes and services

| Issue Status | Programme | Responsible | Date |
|------------------------|-----------|-------------|----------|
| Planning Application | 2024 | Architect | 12/01/23 |
| Disability Cert | 2024 | Architect | 12/01/23 |
| Technical Construction | 2024 | Architect | 12/01/23 |
| AS Built | 2024 | Architect | 12/01/23 |

| No. | Date | Revision | Initials |
|-----|----------|----------------------|----------|
| 01 | 12/01/23 | Planning Application | AK |

Project: Adamstown Extension - Clonburris SDZ Residential Development
 Drawing Title: Configuous Elevation: G-G & H-H
 Drawing No: 6288-P-053
 Scale: 1:200 @ A0 Rev: 01 Drawn: RT Date: Jan 23

6-7 FAWCOURT TERRACE, DUBLIN 9, IRELAND
 T: +353 1 810 4100 F: +353 1 810 4101
 www.bkd.ie
bkd architects
 BURKE-KENEDY-DOYLE