



J-J
P-054
Proposed Street Elevation J-J
Local Street 5 Elevation looking East



K-K
P-054
Proposed Street Elevation K-K
Intimate Street 1 Elevation looking East




L-L
P-054
Proposed Street Elevation L-L
Intimate Street 1 Elevation looking West



M-M
P-054
Proposed Street Elevation M-M
Intimate Street 2 Elevation looking East



N-N
P-054
Proposed Street Elevation N-N
Intimate Street 2 Elevation looking West

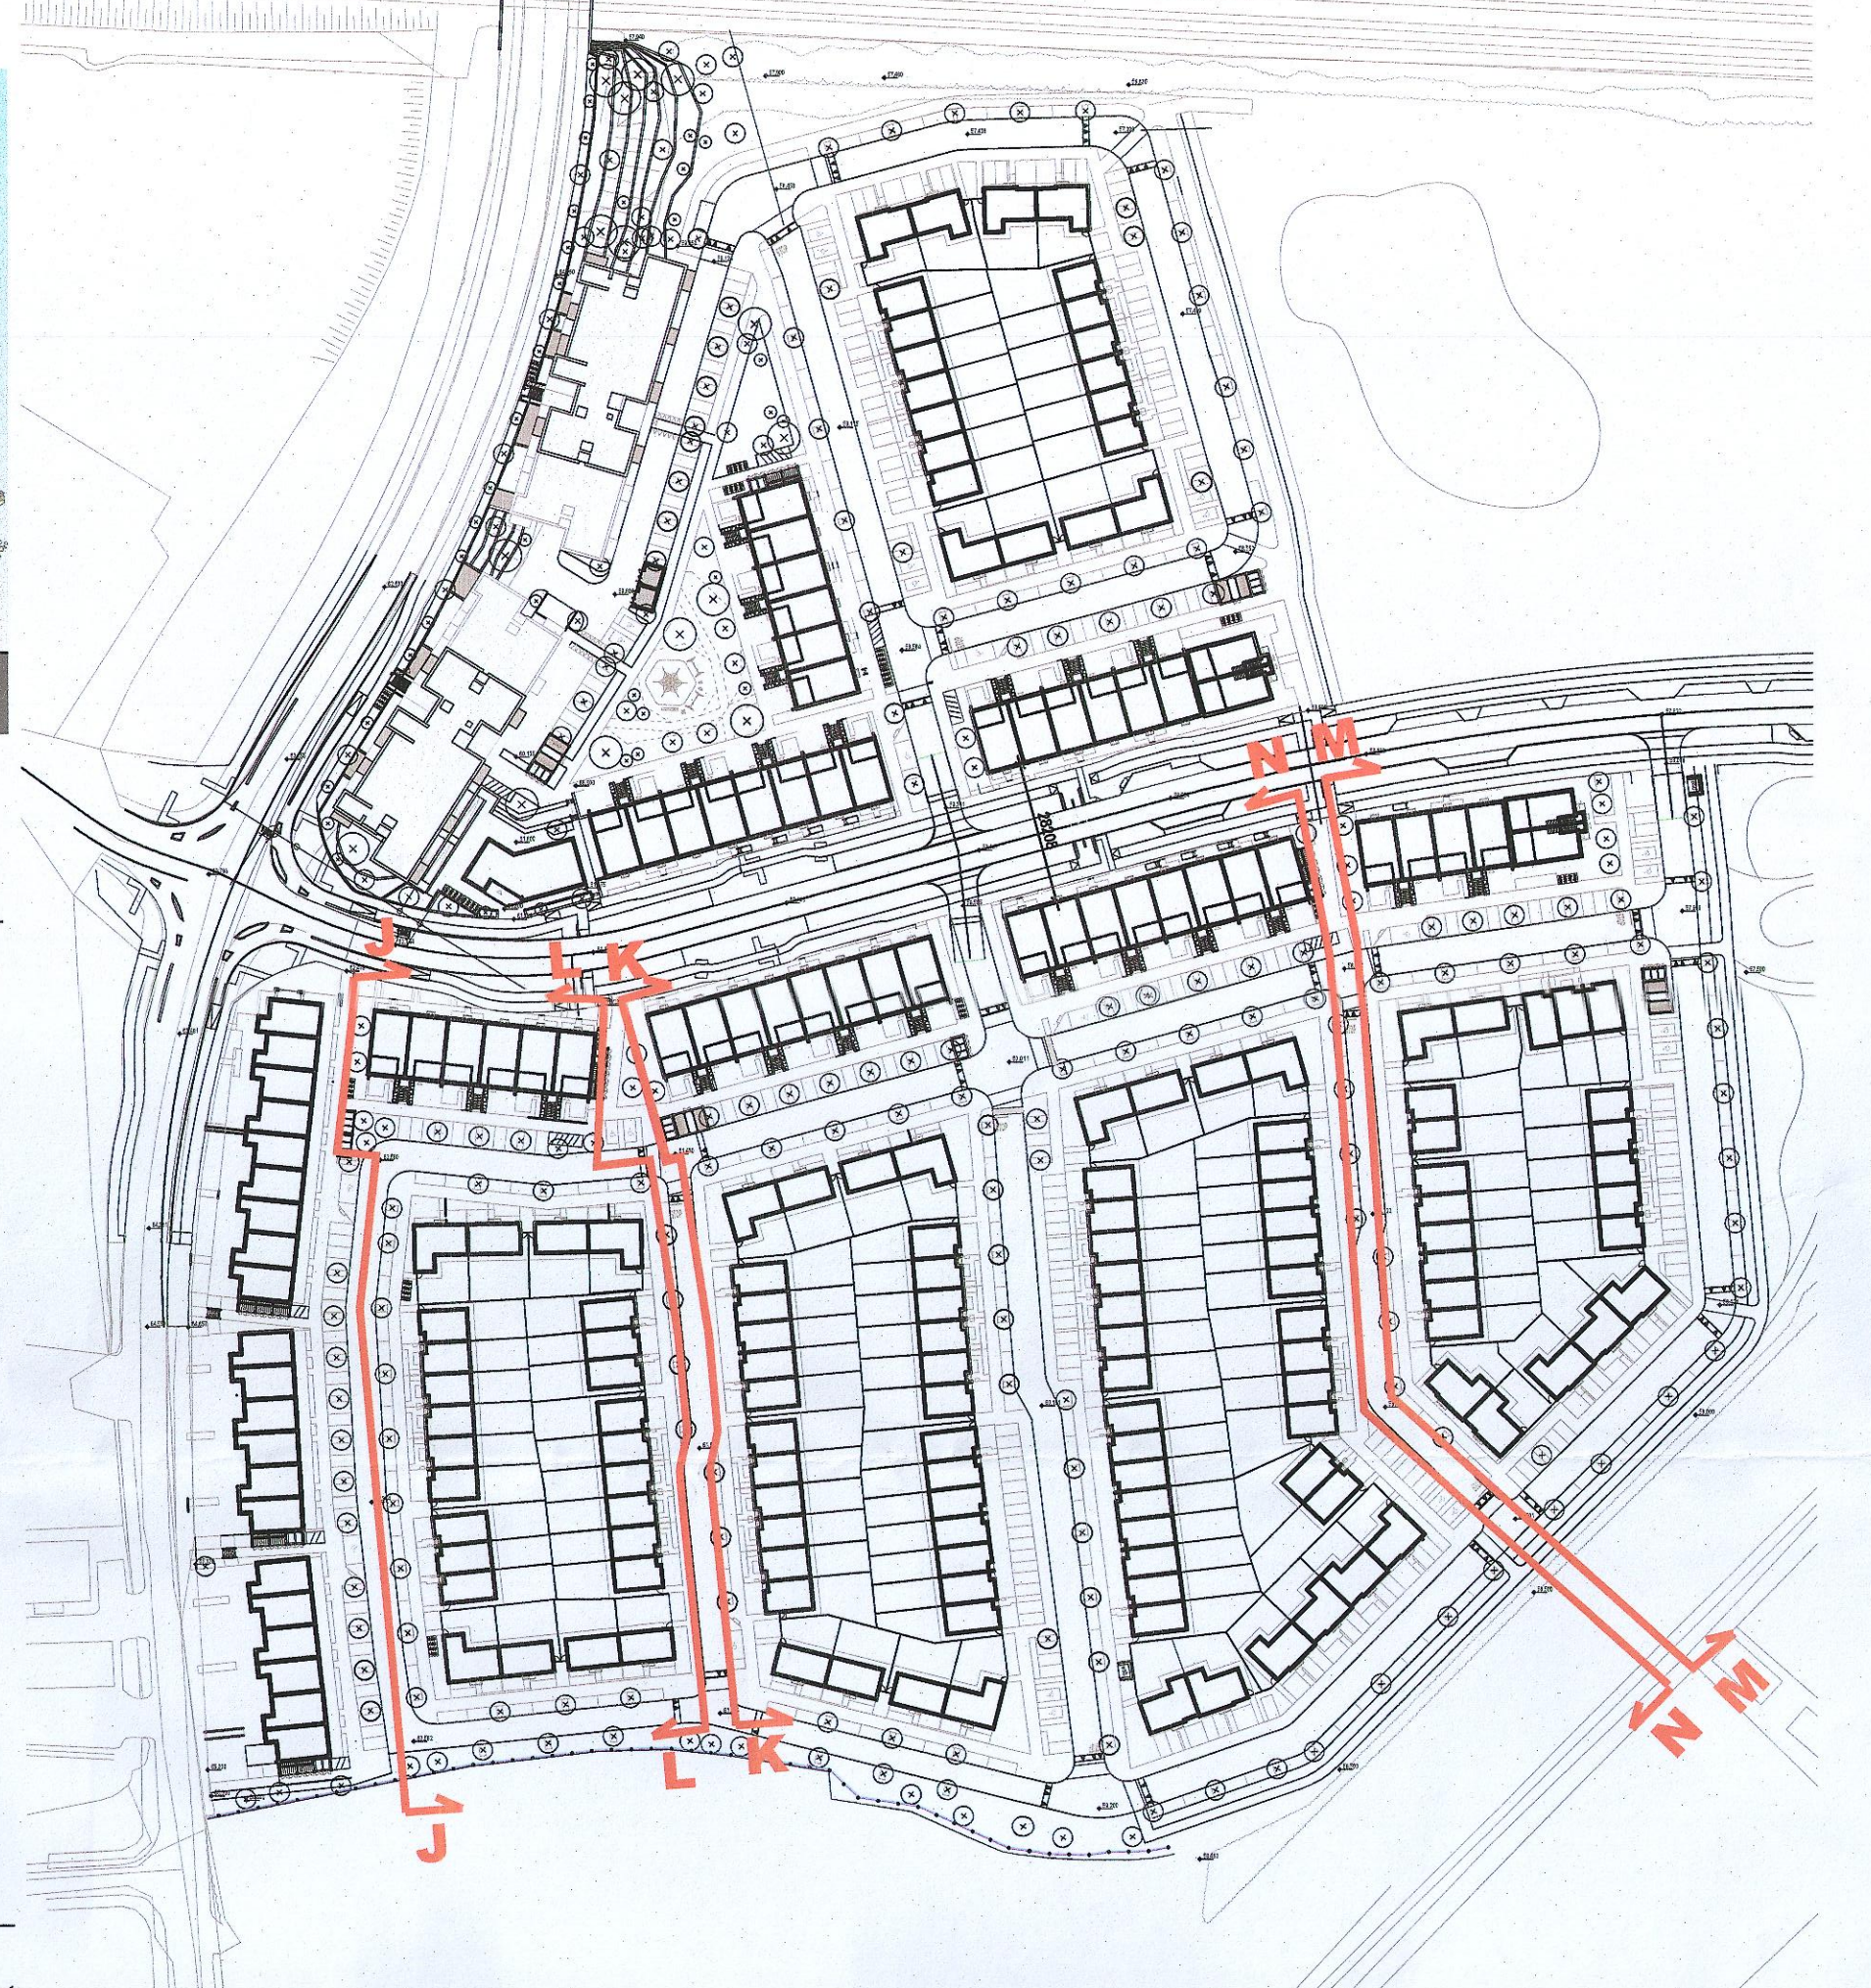

00
054
Keyplan
Not to scale

MATERIAL CODE LEGEND

- 01 - BUFF BRICK - STANDARD BOND - LIGHT APPROVED TONE
- 02 - BUFF BRICK - FEATURE BOND - LIGHT APPROVED TONE
- 03 - BUFF BRICK - STANDARD BOND - BROWN APPROVED TONE
- 04 - BUFF BRICK - FEATURE BOND - BROWN APPROVED TONE
- 05 - SELF COLOURED RENDER - LIGHT APPROVED TONE
- 06 - SELF COLOURED RENDER - DARK APPROVED TONE
- 07 - CONCRETE ROOF TILES - DARK APPROVED TONE
- 08 - POWDERCOATED METALWORK OR UPVC - DARK APPROVED RAL COLOUR
- 09 - POWDERCOATED METAL SCREENING - DARK APPROVED RAL COLOUR
- 10 - CLEAR GLAZING WITH DARK APPROVED RAL COLOUR FRAMING
- 11 - OPACIFIED GLAZING WITH DARK APPROVED RAL COLOUR FRAMING

Notes:
 1. Checklist Provided
 2. Work to agreed dimensions only. Do not scale drawing.
 3. The contractor is responsible for checking depths and dimensions on site and shall refer all discrepancies to the architect.
 4. Where appropriate, for details of c/c, structure, or mechanical and electrical details, see Engineer's drawings.
 5. Proprietary items shall be fixed in place in accordance with manufacturer's instructions.
 6. Sites of proprietary items shall be checked with manufacturer.
 7. The contractor shall be responsible for the coordination of studies, fixtures and services.

Revision Status

No.	Date	Revision	Initials
1	12/05/23	Planning Application	
2		Fire Cert	
3		Disability Cert	
4		Tender	
5		Construction	
6		As Built	

No.	Date	Revision	Initials
1	12/05/23	Planning Application	
2		Fire Cert	
3		Disability Cert	
4		Tender	
5		Construction	
6		As Built	

Project Information

Project: Adamstown Extension - Clonbarrs SDZ Residential Development
 Drawing Title: Contiguous Elevation-J, K, L, M & N
 Drawing No: 0268-P-054
 Scale: 1:200 @ A0
 Rev: 01
 Drawn: RT
 Date: Jan 23

bkd architects
 BURKE KENNEDY DOYLE
 6-7 HARCOURT TERRACE, DUBLIN 2, IRELAND
 T: +353 1 452 4761
 F: +353 1 452 4762
 www.bkd.ie