





01 Proposed Section E-E
P-501 1:200 @ A1

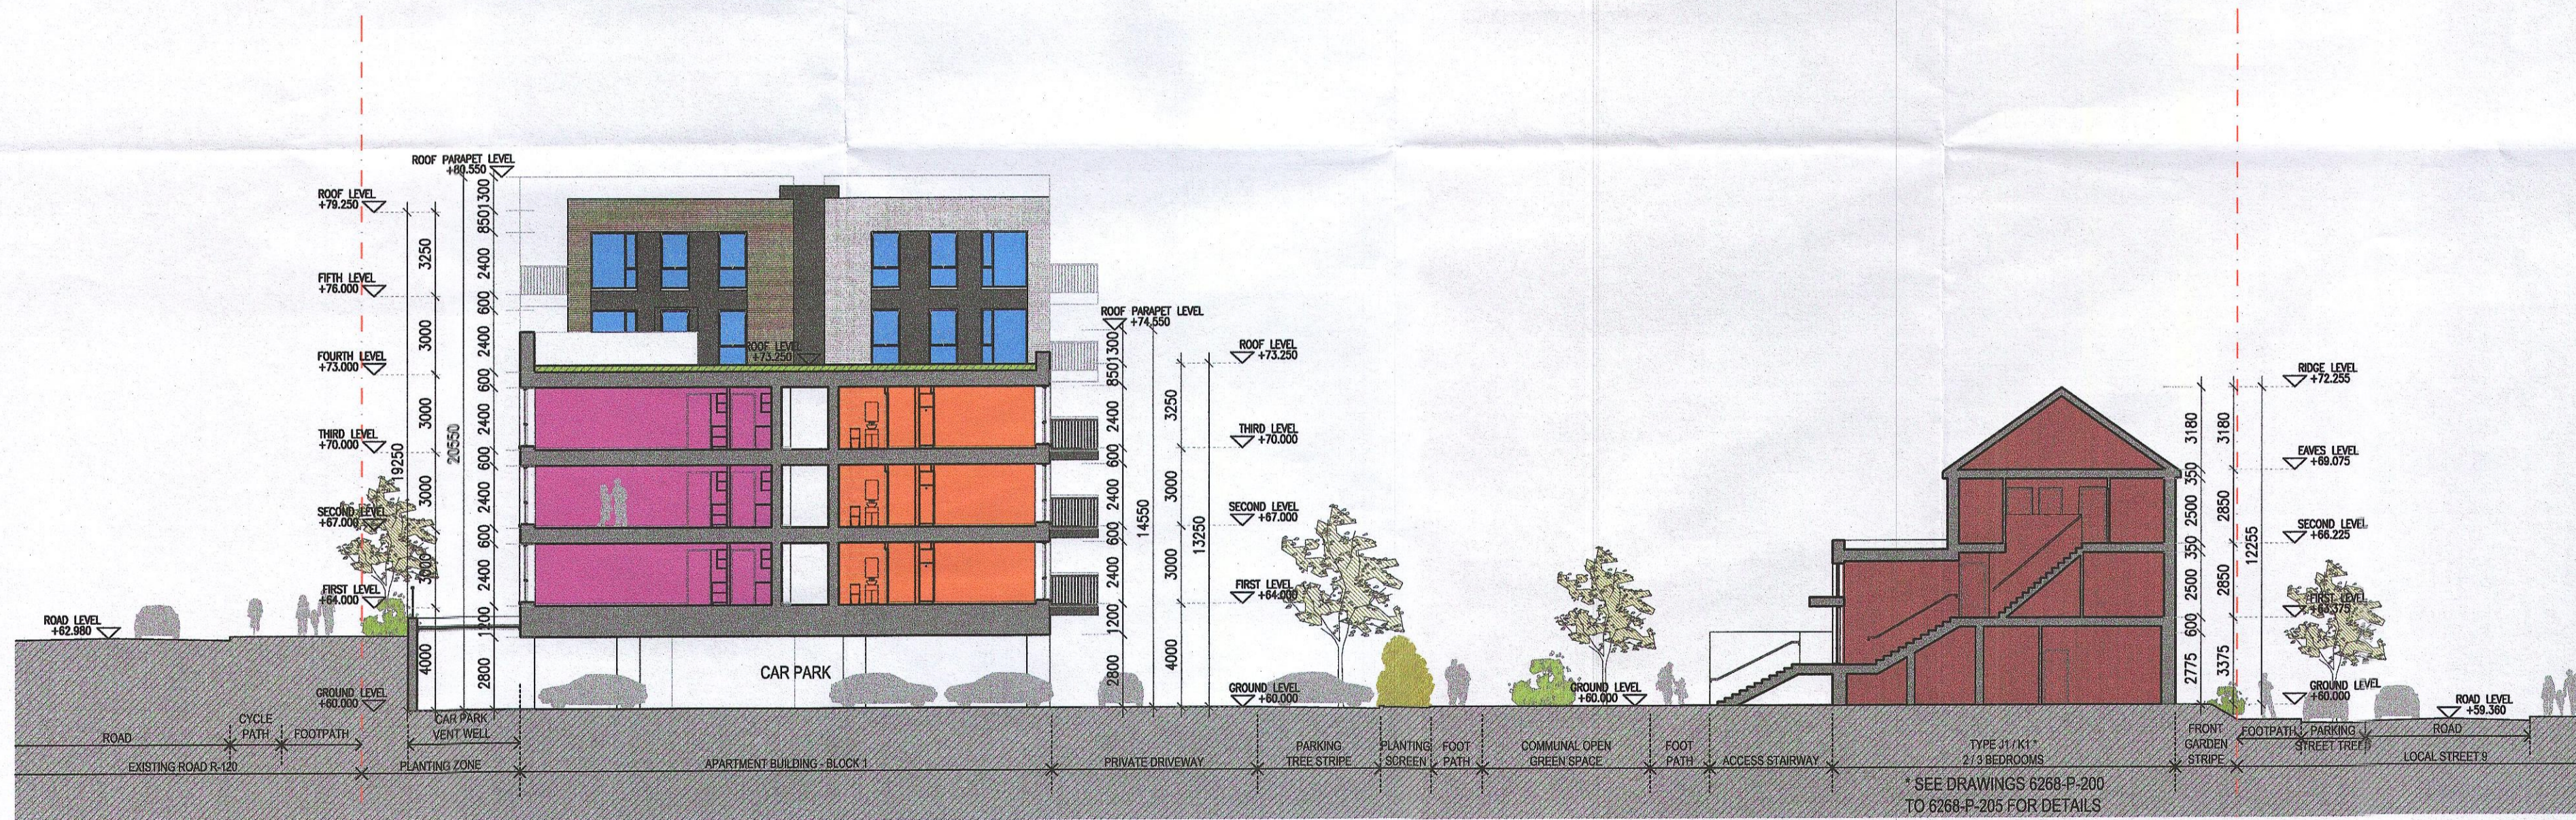

02 Proposed Section D-D
P-501 1:200 @ A1

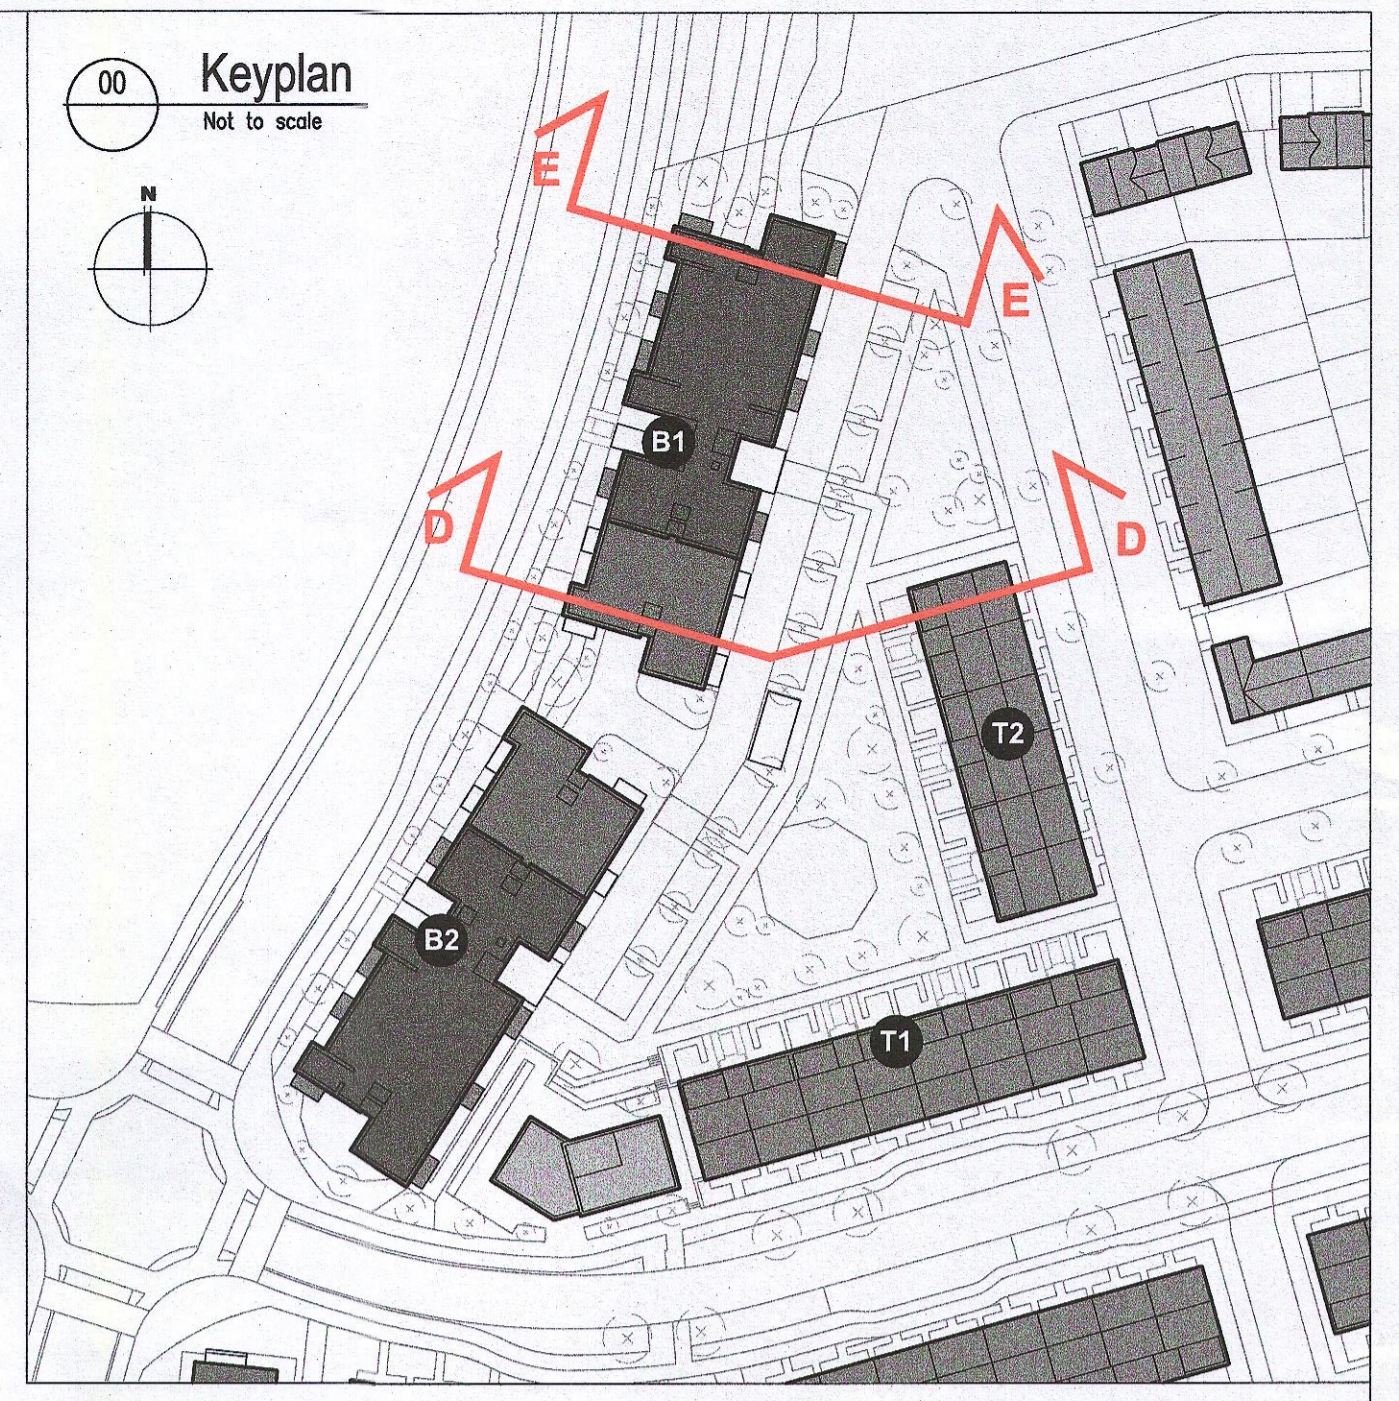

Notes		Issue Status		No.	Date	Revision	Initials
1. Copyright Reserved		Progress		01	27/01/23	Planning Application	VB
2. Work to figure dimensions only. Do not scale drawing		Planning Application					
3. The contractor is responsible for checking all levels and dimensions on site and shall refer all discrepancies to the Architect		Fire Cert					
4. Where appropriate, for details of r.c. structure, or mechanical and electrical details, see Engineers drawings		Disability Cert					
5. Proprietary items shall be fixed in strict accordance with manufacturers instructions.		Tender					
6. Sizes of proprietary items shall be checked with manufacturer.		Construction					
7. The contractor shall be responsible for the coordination of structure, finishes and services.		As Built					
		Information Only					

Project: Adamstown Extension - Clonburris SDZ Residential Development

Drawing Title: Apartment Blocks Proposed Sections D-D,E-E

Drawing No: 6268-P-501

Scale: 1:200@A1 | Rev: 01 | Drawn: VB | Date: 20/09/22

6-7 HARCOURT TERRACE, DUBLIN 2, IRELAND
+353-1-610 2400 | F:+353-1-610 7080
www.bkd.ie
e: architecture@bkd.ie

bkdarchitects
BURKE-KENNEDY DOYLE