




1 GROUND FLOOR PLAN
707 1:100

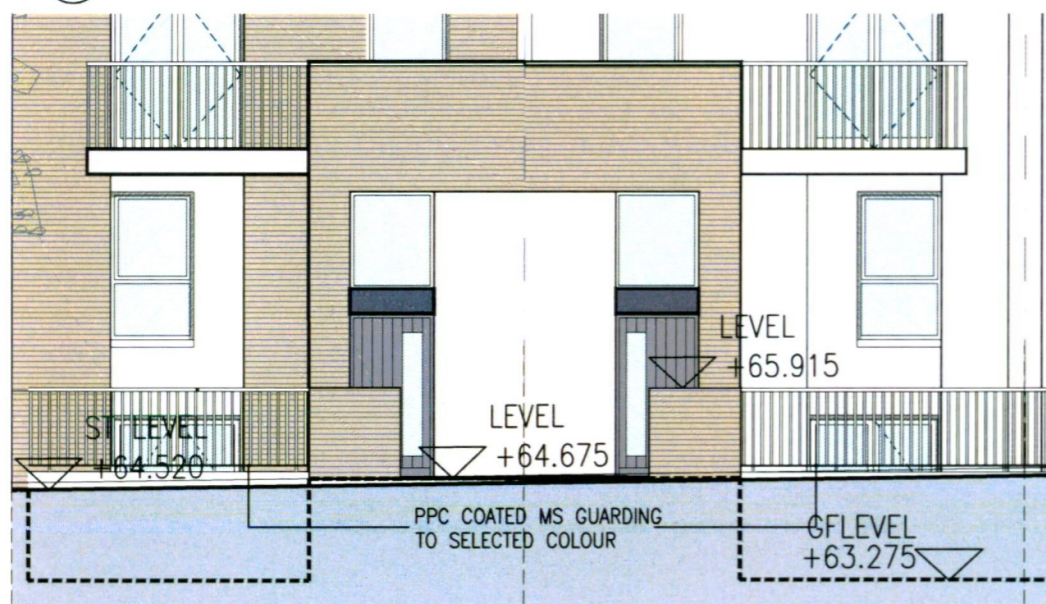

3 ELEVATION 1
707 1:100

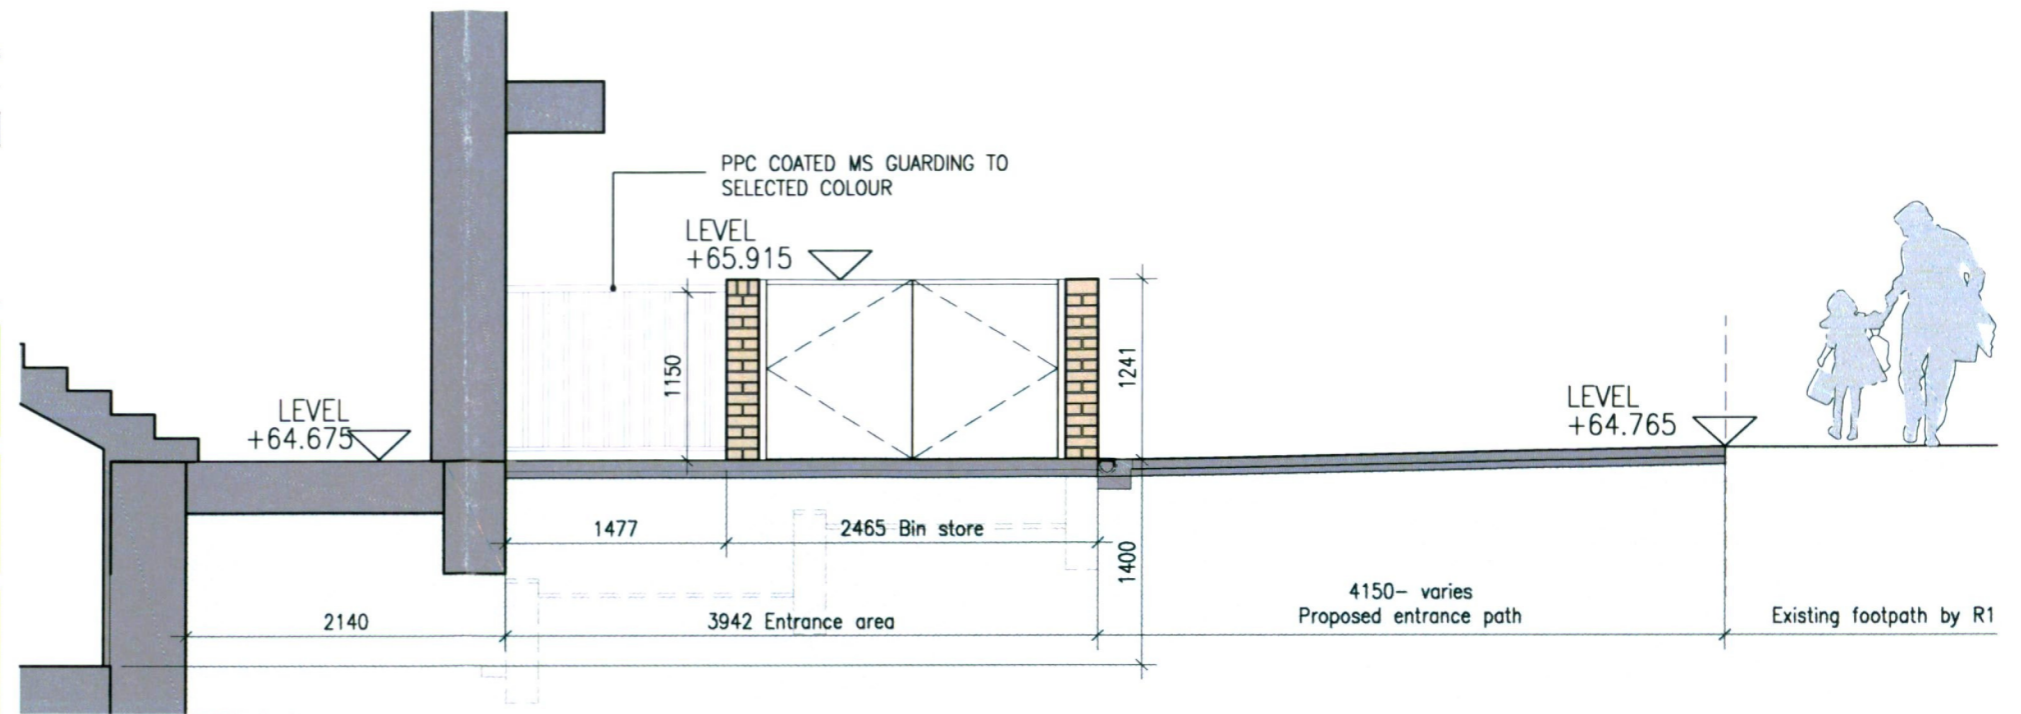

2 SECTION A-A
707 1:50

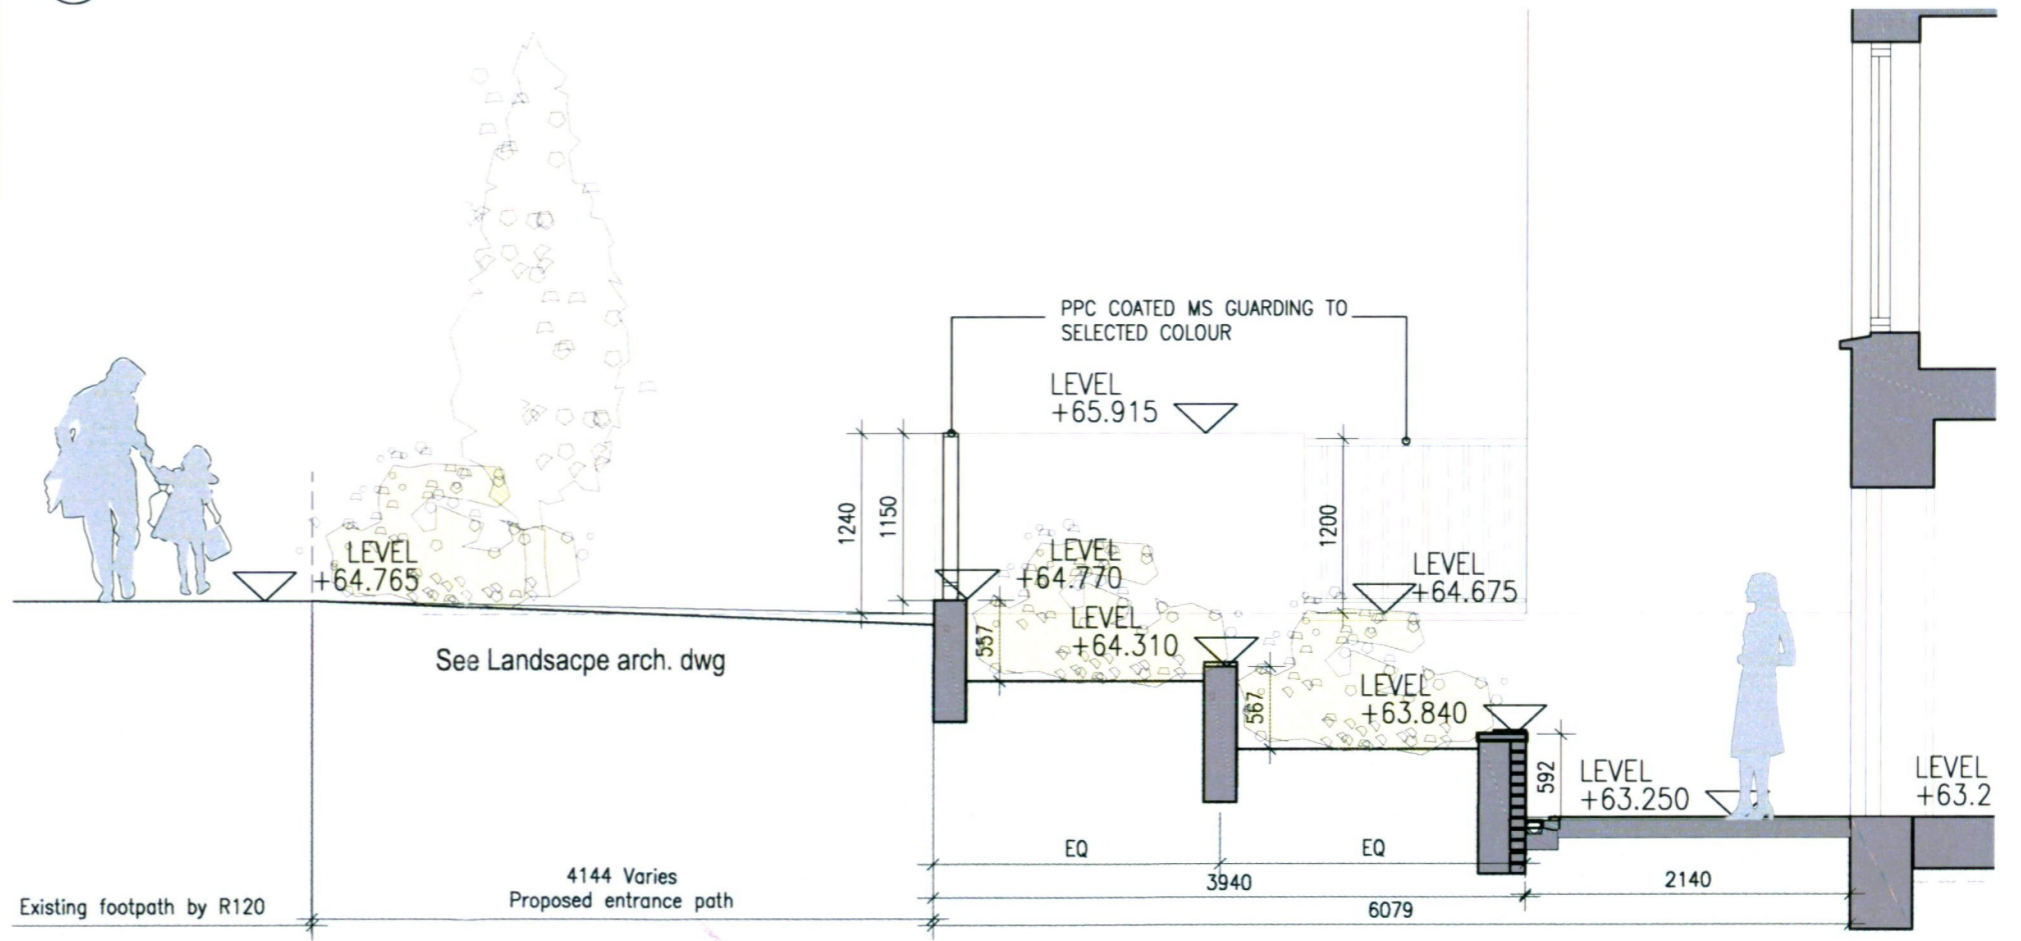

4 SECTION B-B
707 1:50

No.	Date	Revision	Initials
01	27/01/23	Planning Application	SH

Note - the detail shown above is a typical detail that applies to all L/M type units with entrances onto the R120 Newcastle Rd. Please note that ground / footpath levels vary along the length of this road.

M: Project Section - Current 6268 Clonburris Housing CAD Drawings Planning Title sheets 700 Series - Details 6268-P-706 Type LM Amenity Space And Boundary Treatments.dwg
18.01.2023 15:23:51

Project		Adamstown Extension - Clonburris SDZ Residential Development		6 - 7 HARCOURT TERRACE, DUBLIN 2, IRELAND t +353-1-618 2400 f +353-1-616 7385 e architecture@bkd.ie www.bkd.ie	
Drawing Title		Duplex LM- R120 Entrance and Boundary Treatment			
Drawing No		6268-P-707			
Scale	1:50 @ A3	Rev	01	Drawn	SH
Date	Jan' 23				

bkdarchitects
BURKE-KENNEDY DOYLE