




01 Proposed Bicycle Parking Type 2 - Ground Plan
P-701 1:500A1

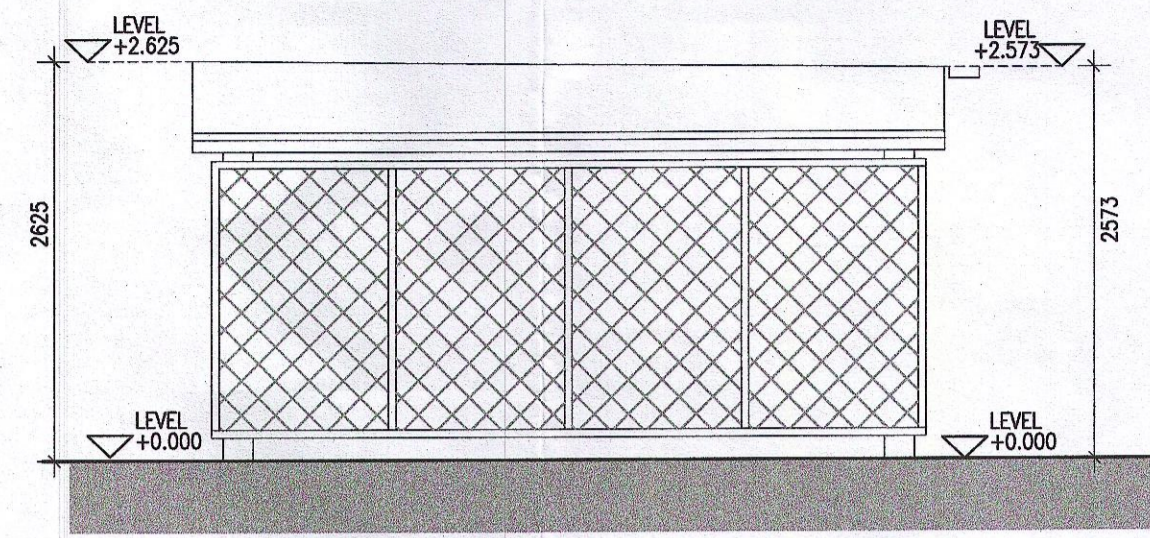


04 Proposed Bicycle Parking Type 2 - Elevation B
P-701 1:500A1

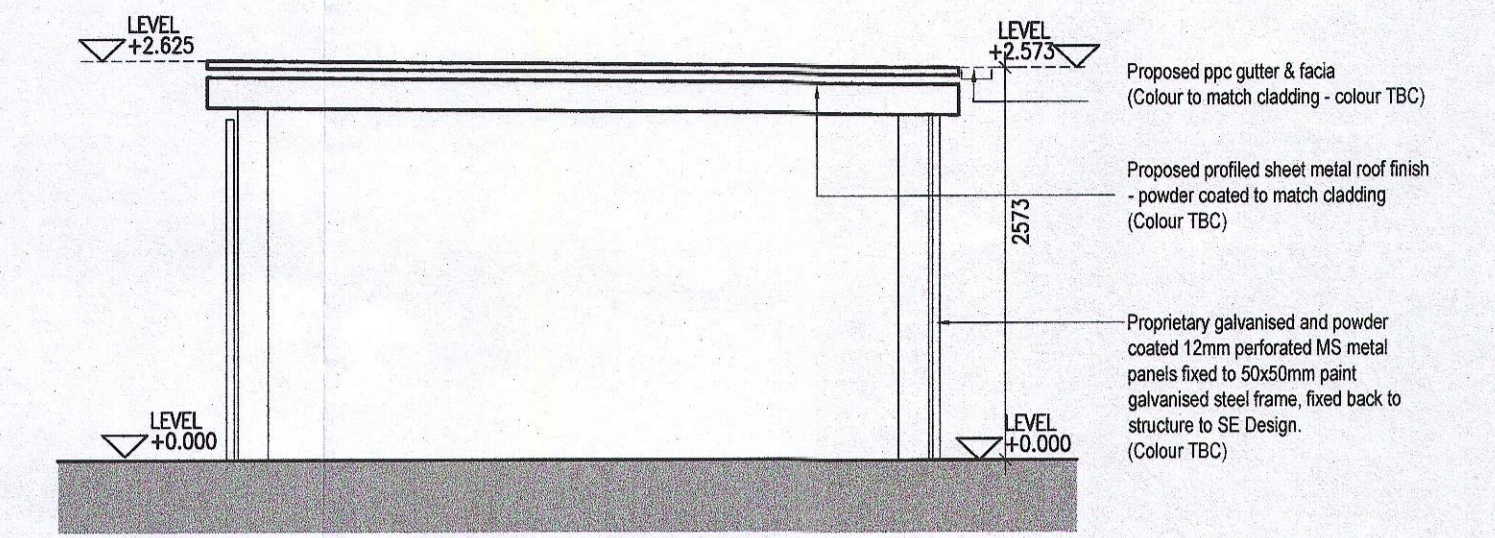


07 Proposed Bicycle Parking Type 2 - Section A-A
P-701 1:500A1

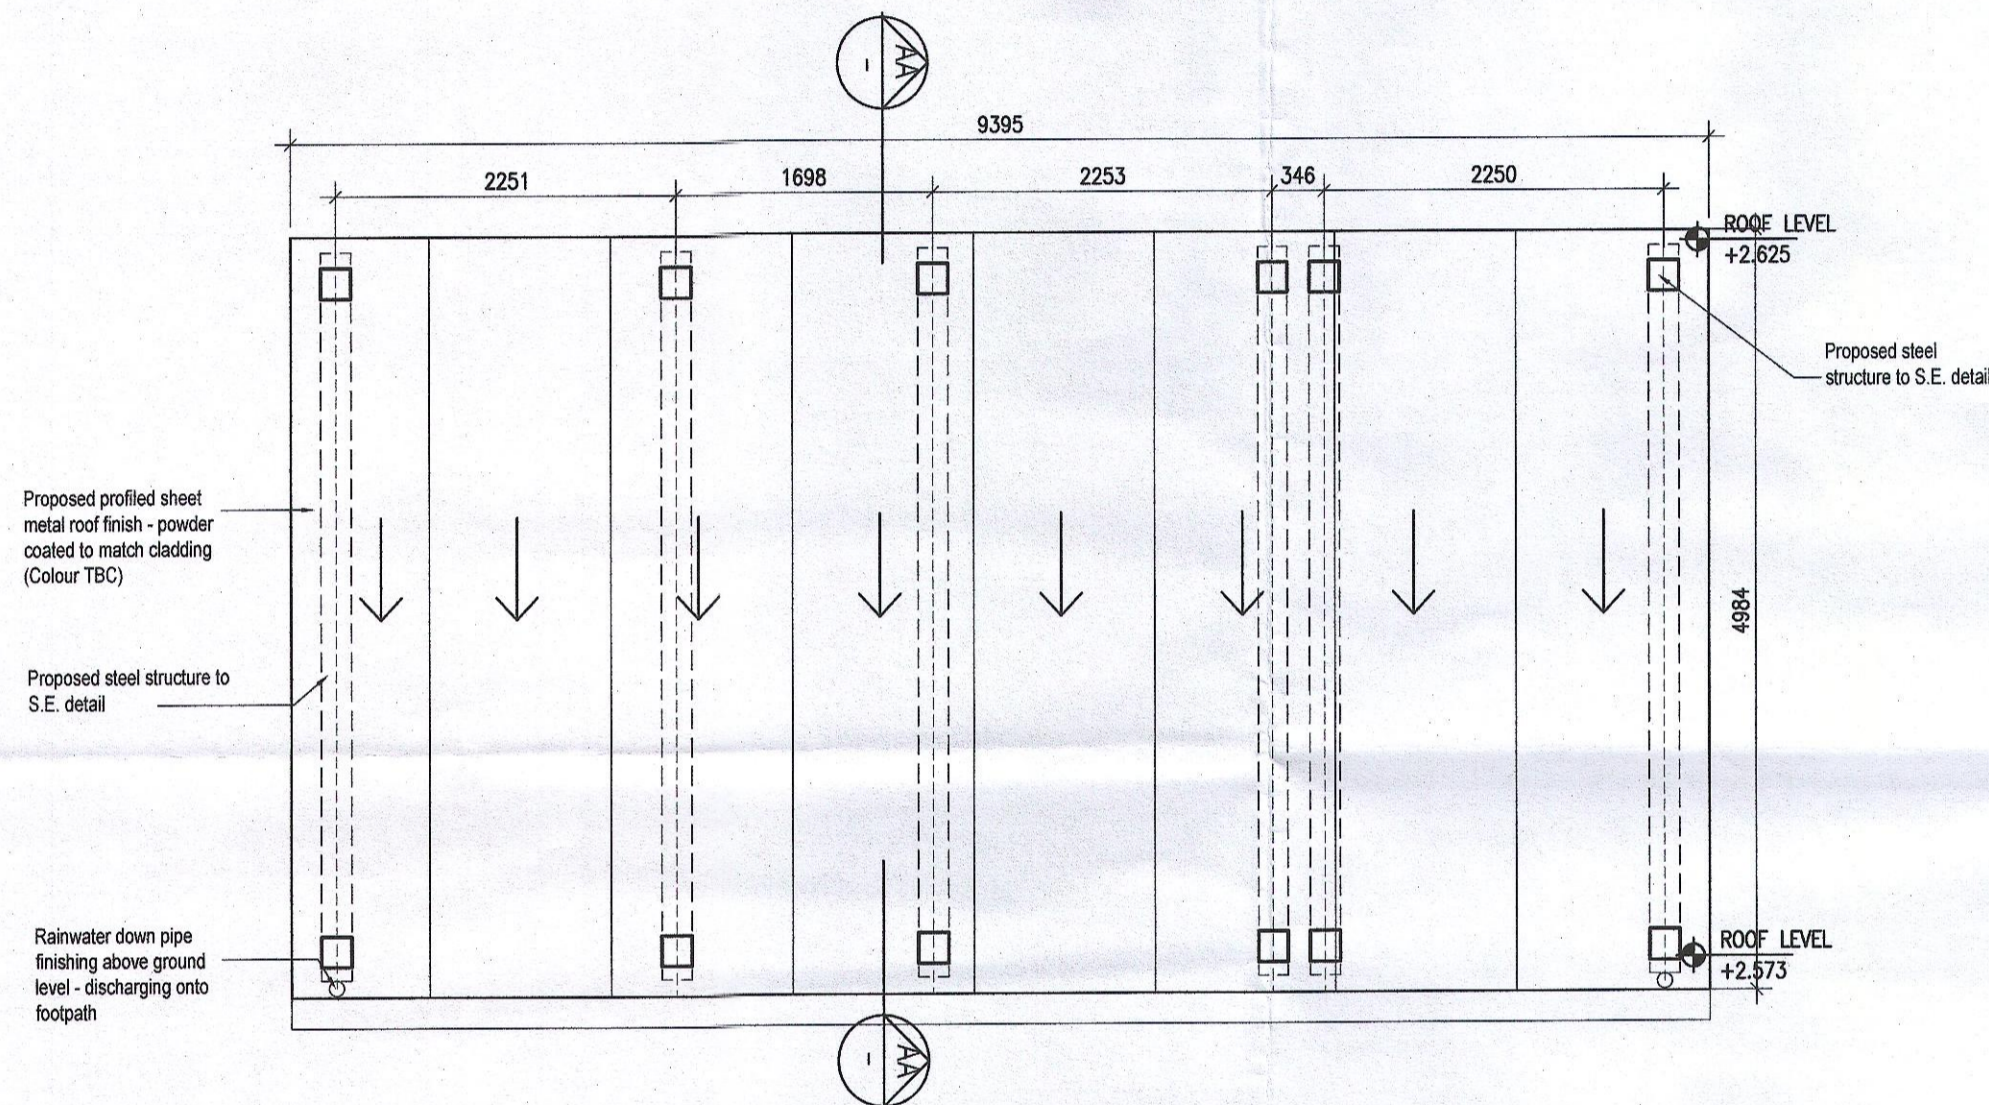


02 Proposed Bicycle Parking Type 2 - Roof Plan
P-701 1:500A1

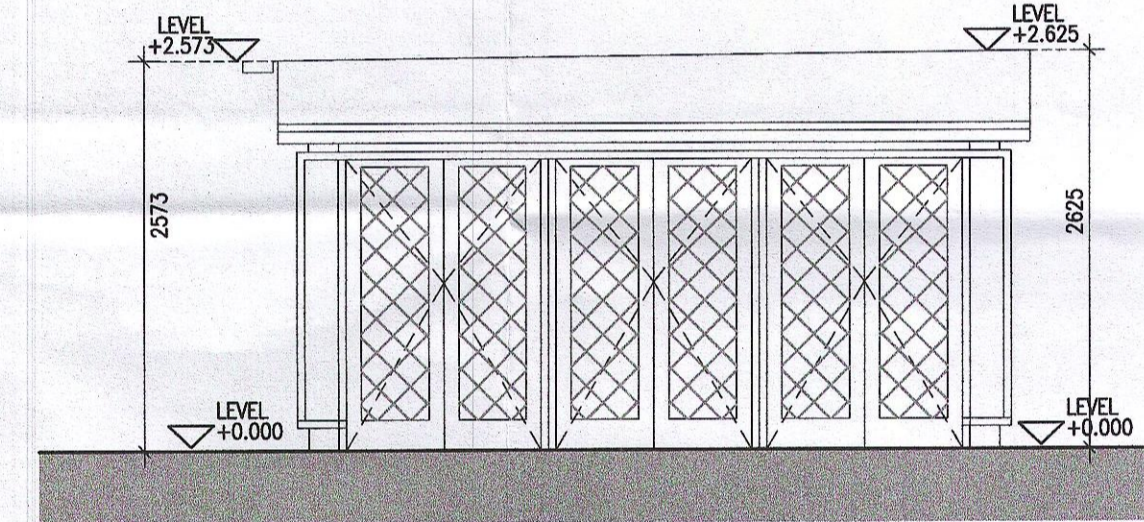


05 Proposed Bicycle Parking Type 2 - Elevation C
P-701 1:500A1

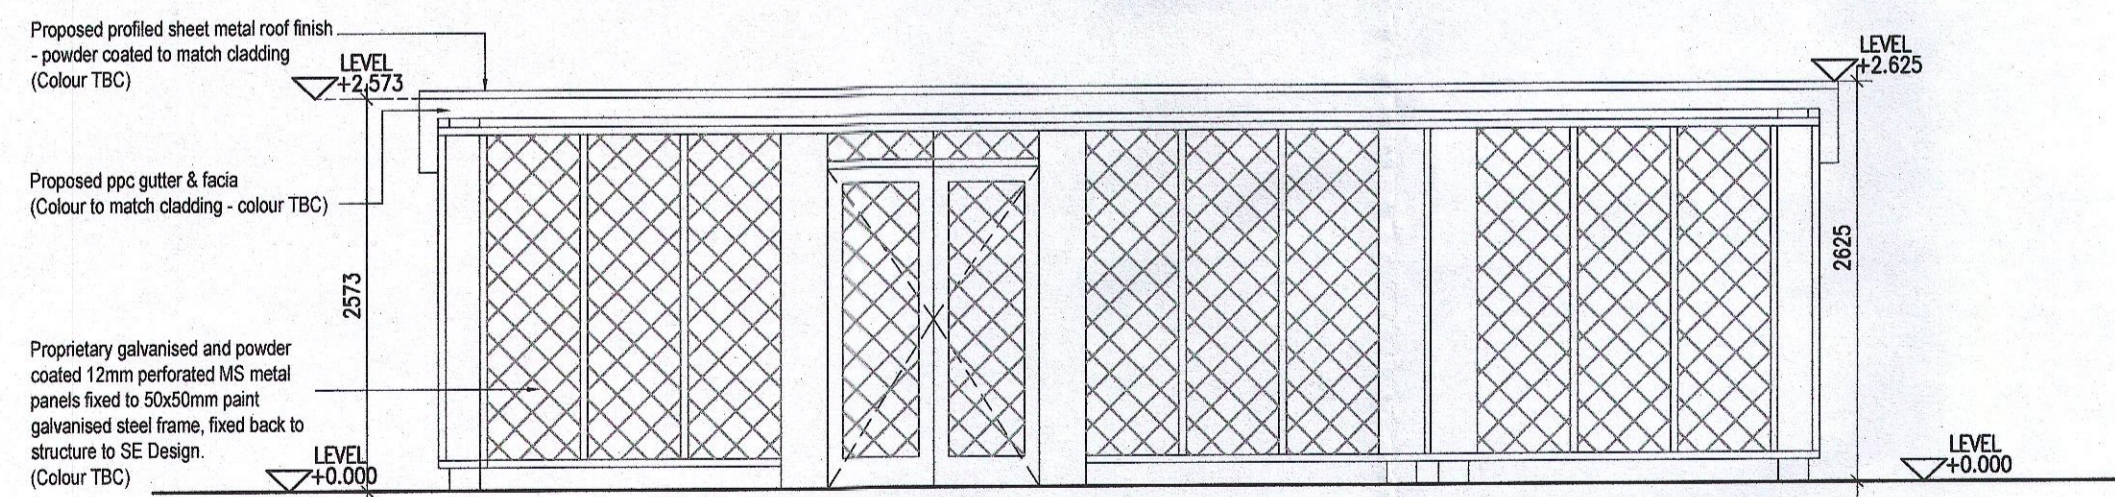

03 Proposed Bicycle Parking Type 2 - Elevation A
P-701 1:500A1

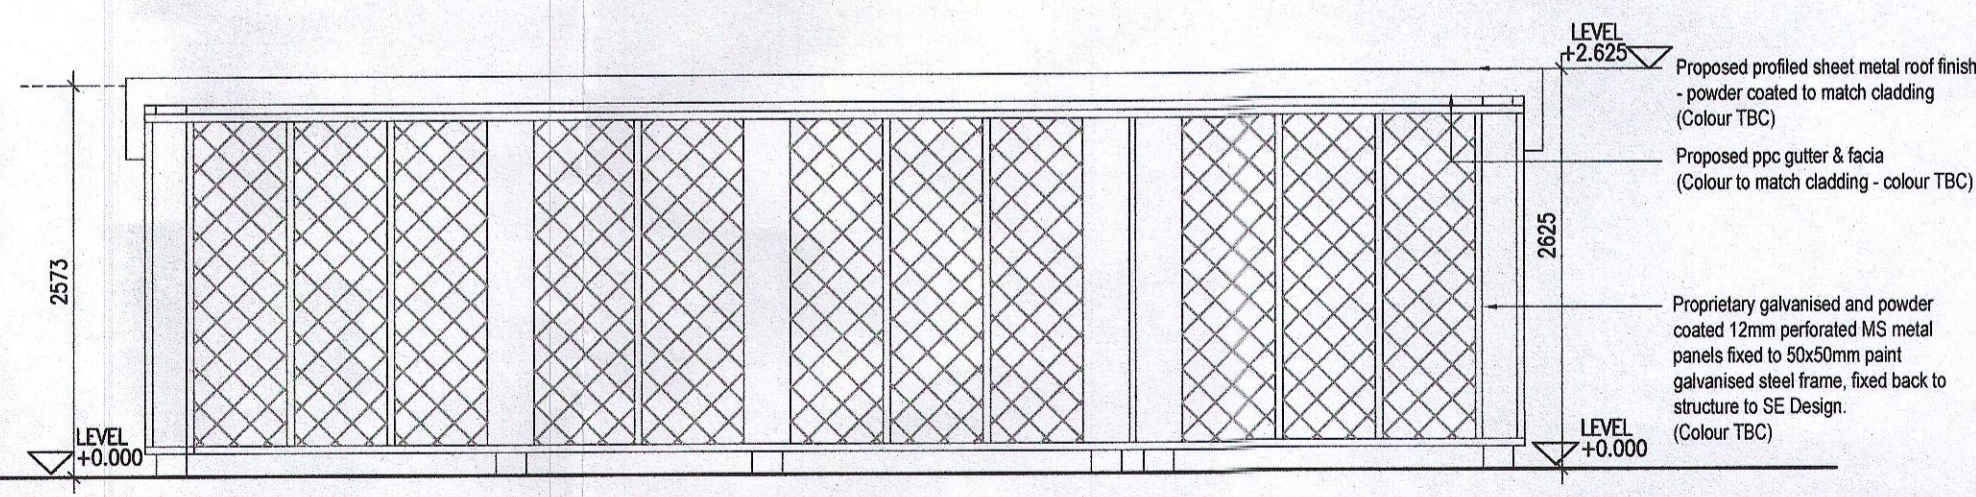

06 Proposed Bicycle Parking Type 2 - Elevation D
P-701 1:500A1

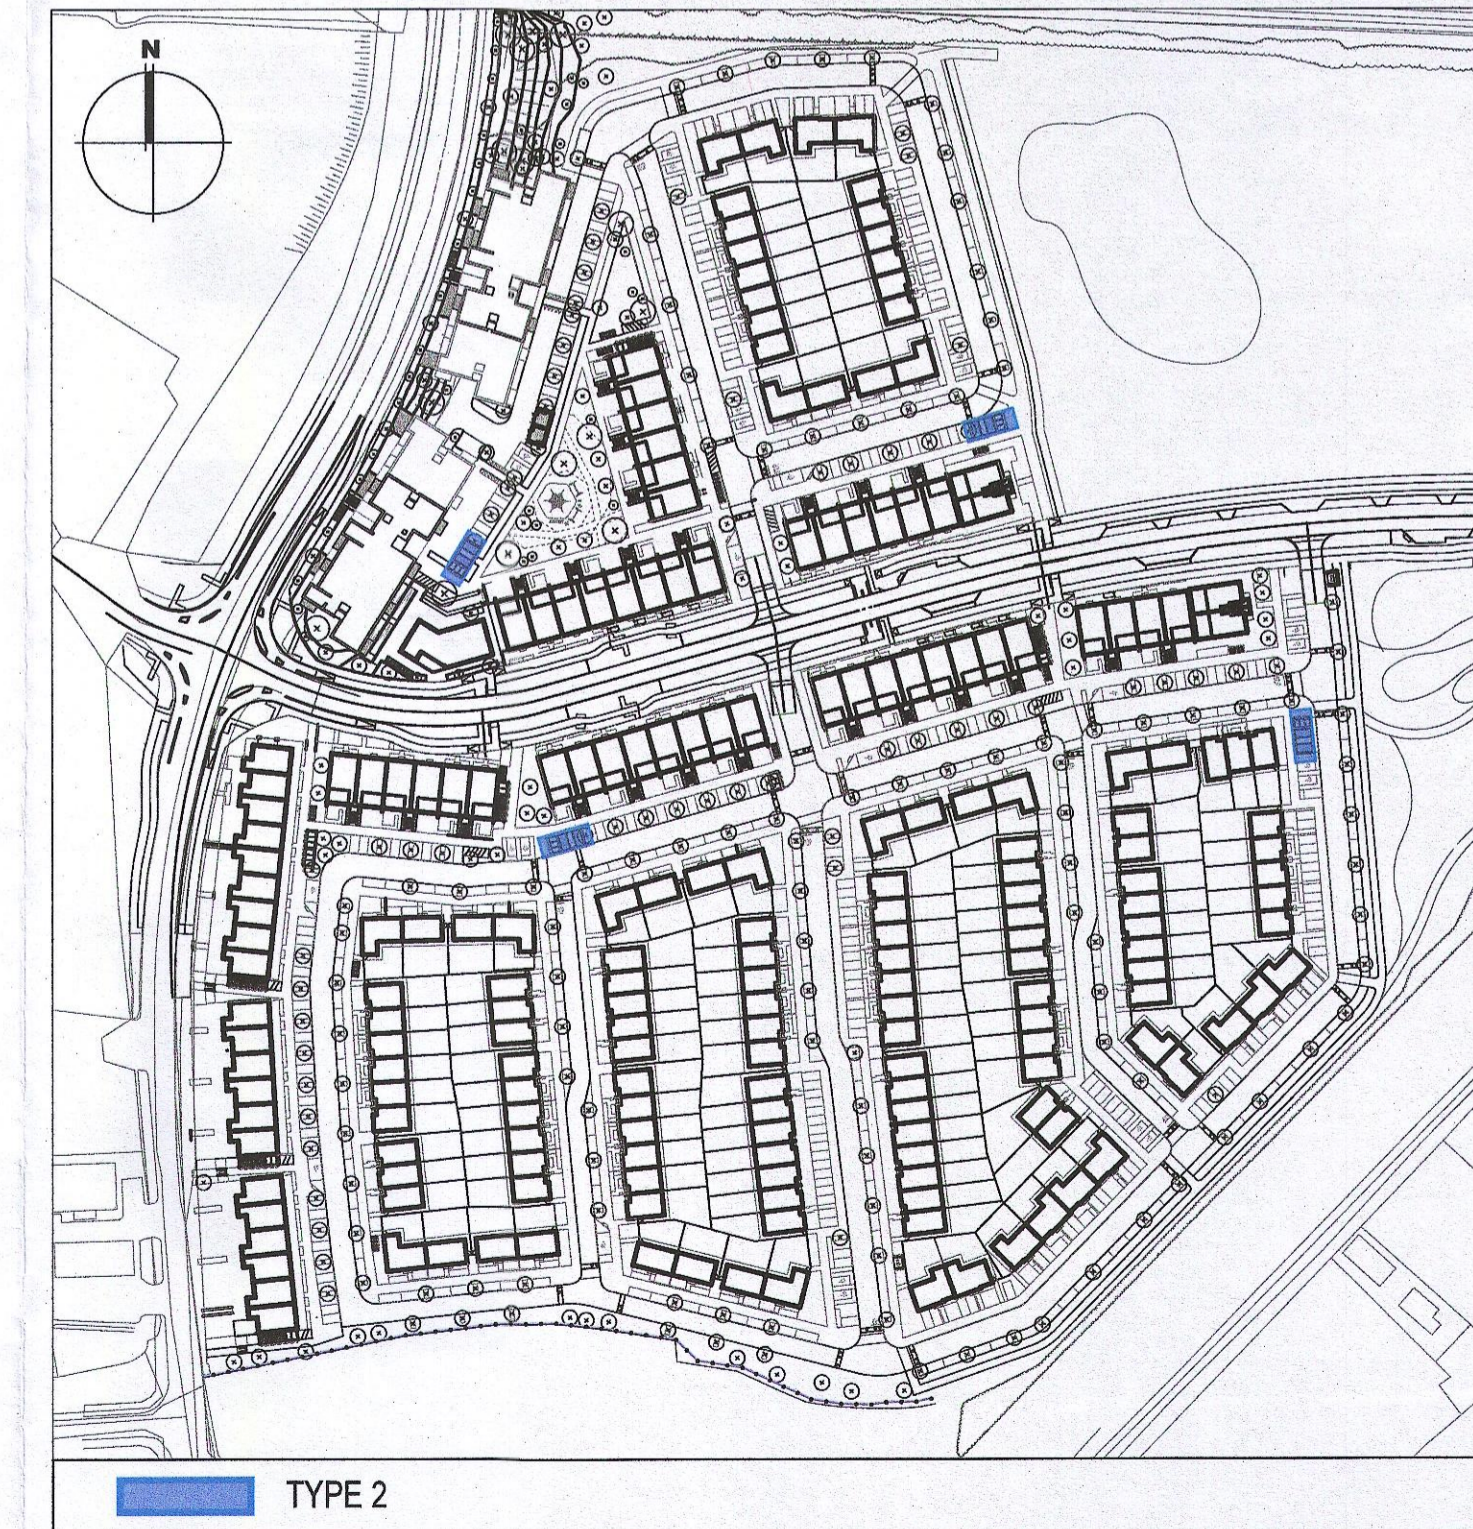

BICYCLE STORES TYPE 2

Notes	
1.	Copyright Reserved
2.	Work to figured dimensions only. Do not scale drawing.
3.	The contractor is responsible for checking all levels and dimensions on site and shall refer all discrepancies to the Architect.
4.	Where appropriate, for details of e.g. structure, or mechanical and electrical details, see Engineers drawings.
5.	Proprietary items shall be fixed in strict accordance with manufacturers instructions.
6.	Sizes of proprietary items shall be checked with manufacturer.
7.	The contractor shall be responsible for the coordination of structure, finishes and services.

Issue Status		No.		Date	Revision	Initials
Progress	Planning Application	A	XX/YY/ZZZZ	SHD PLANNING APPLICATION		AM
Fire Cert						
Disability Cert						
Tender						
Construction						
As Built						
Information Only						

Project: Adamstown Extension - Clonburris SDZ Residential Development

Drawing Title: Bicycle Store Details Type 2

Drawing No: 6288-P-701

Scale: 1:50@A1 Rev: 01 Drawn: RT Date: Jan' 23

6-7 HARCOURT TERRACE, DUBLIN 2, IRELAND
+353-1-518 2400 +353-1-518 7385
e.architectural@bkd.ie
www.bkd.ie

bkd architects
BURKE-KENNEDY DOYLE