

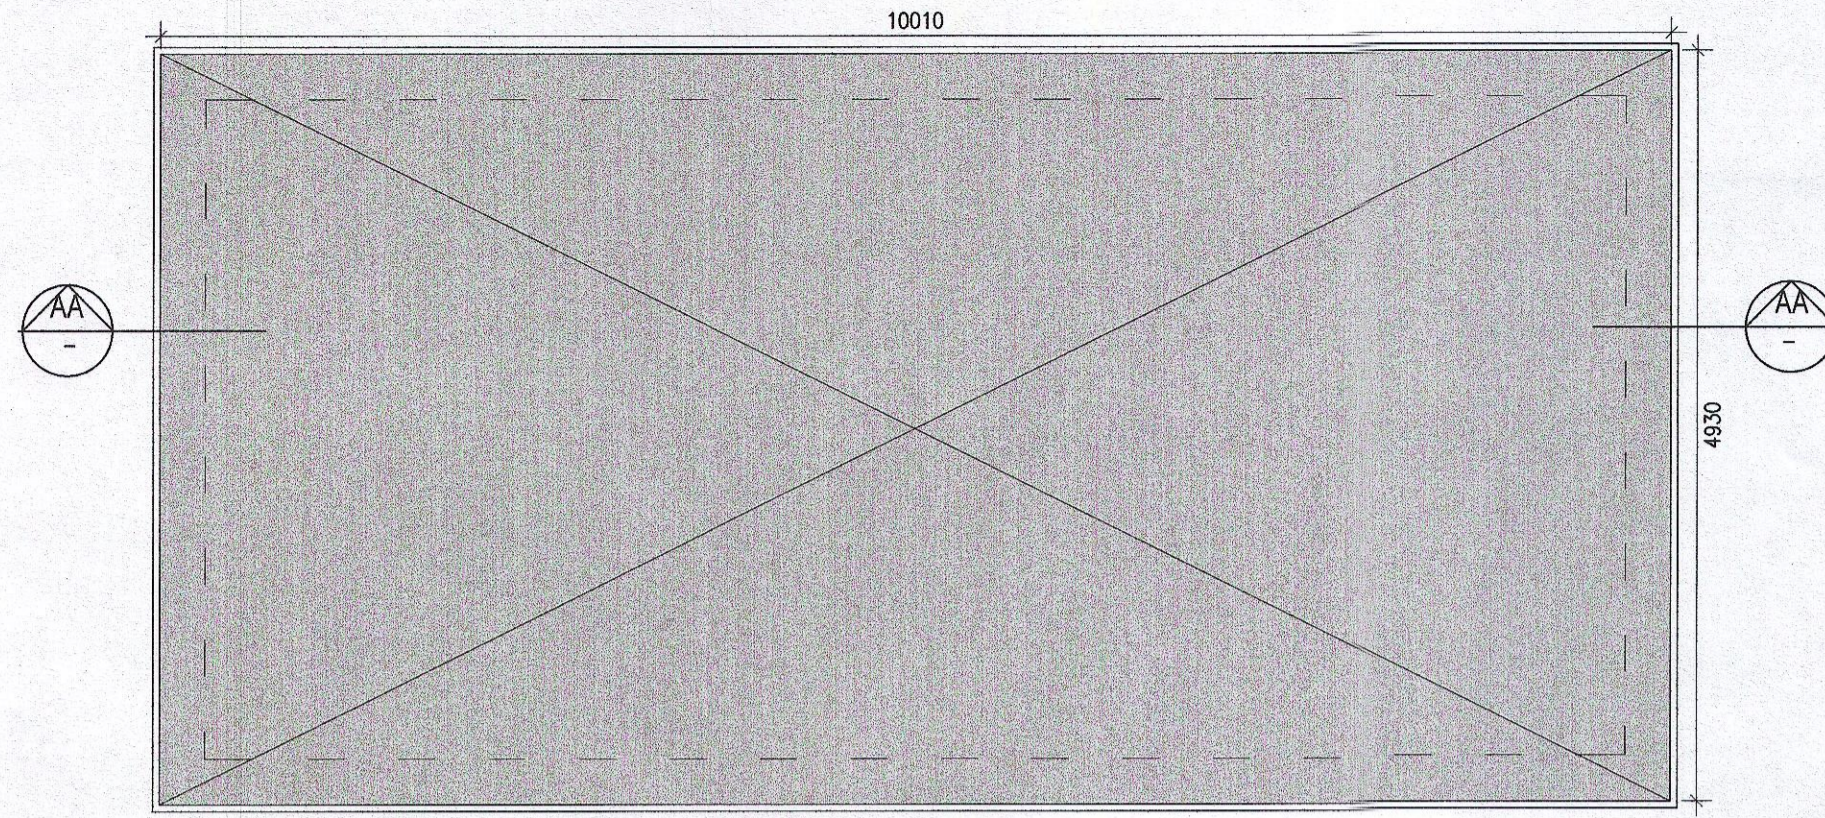



01 ESB Substation Typical Plan  
706 1:50@A1

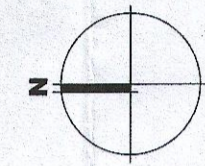



02 ESB Substation Typical Roof Plan  
706 1:50@A1

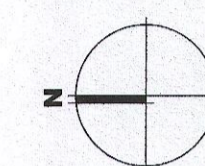


**SUBSTATION**

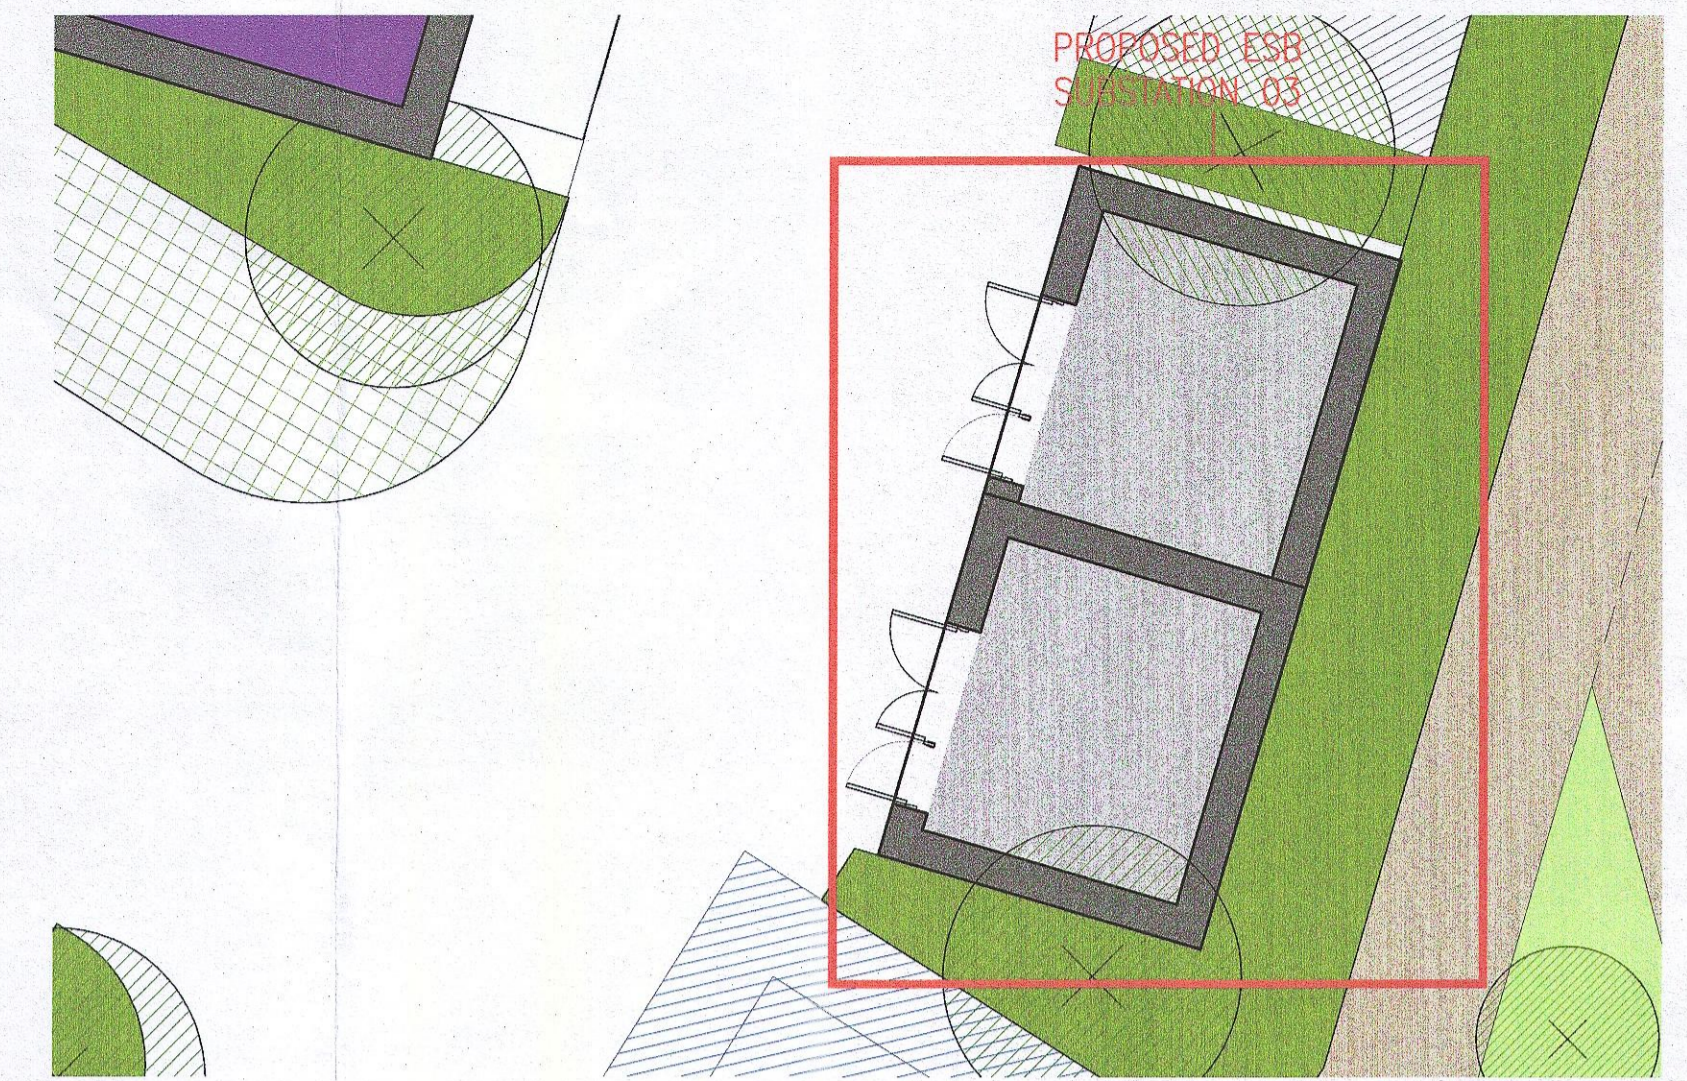


06 KEY PLAN - SUBSTATIONS  
706 NTS@A1

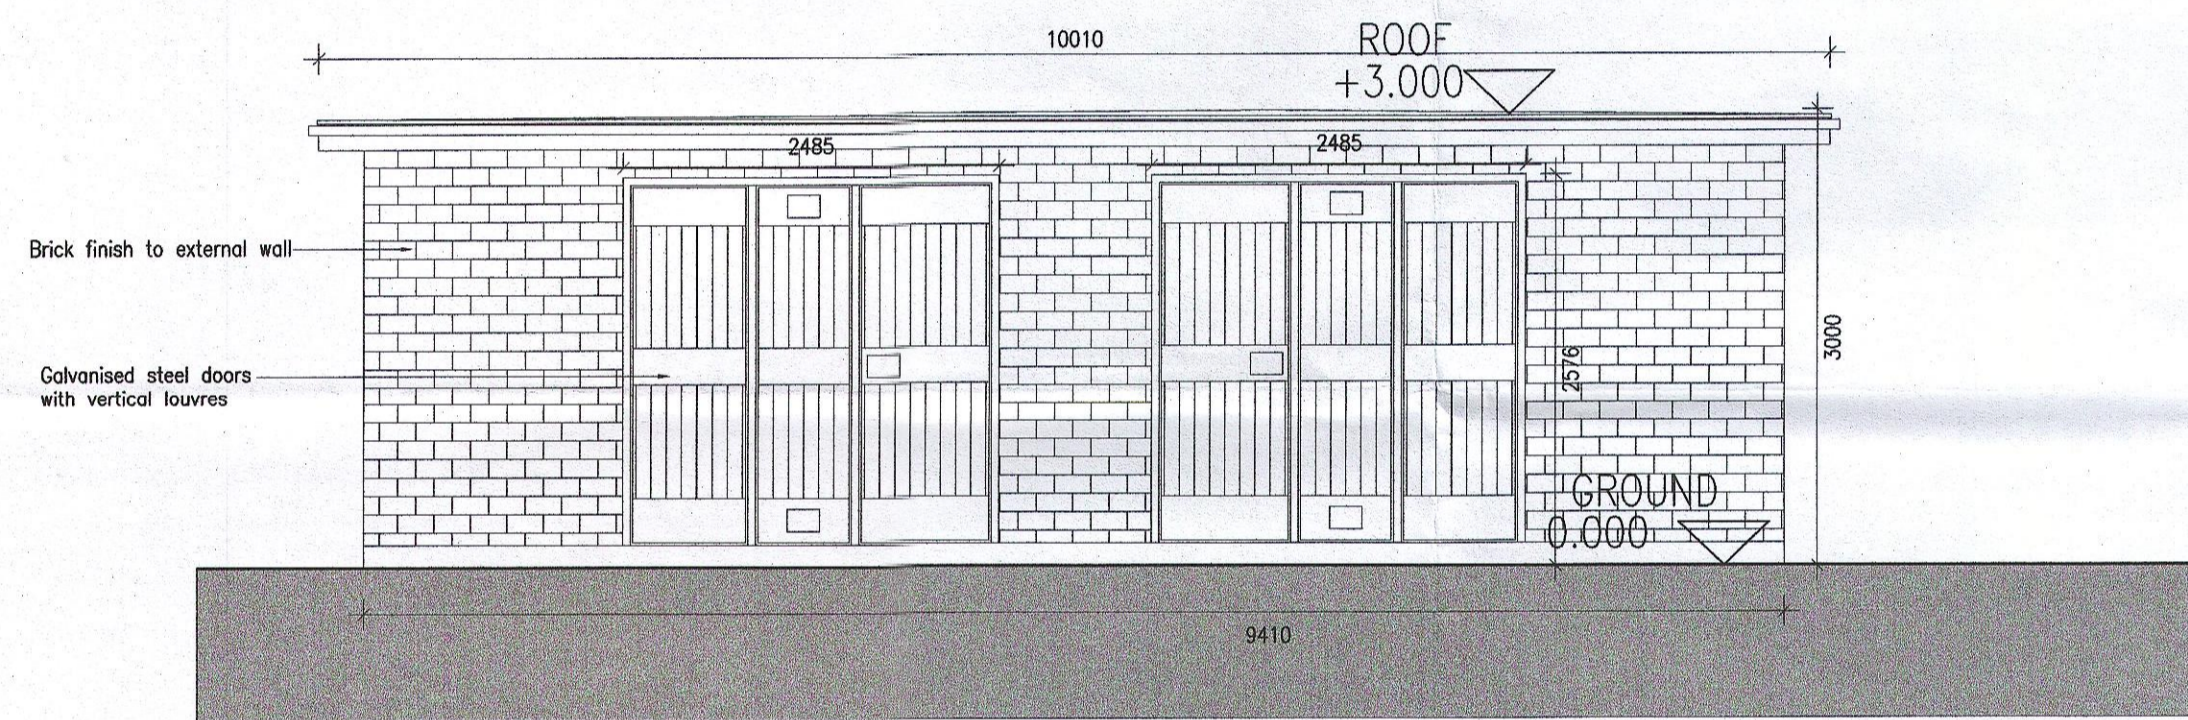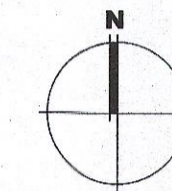


03 ESB Substation Typical Front Elevation  
706 1:50@A1

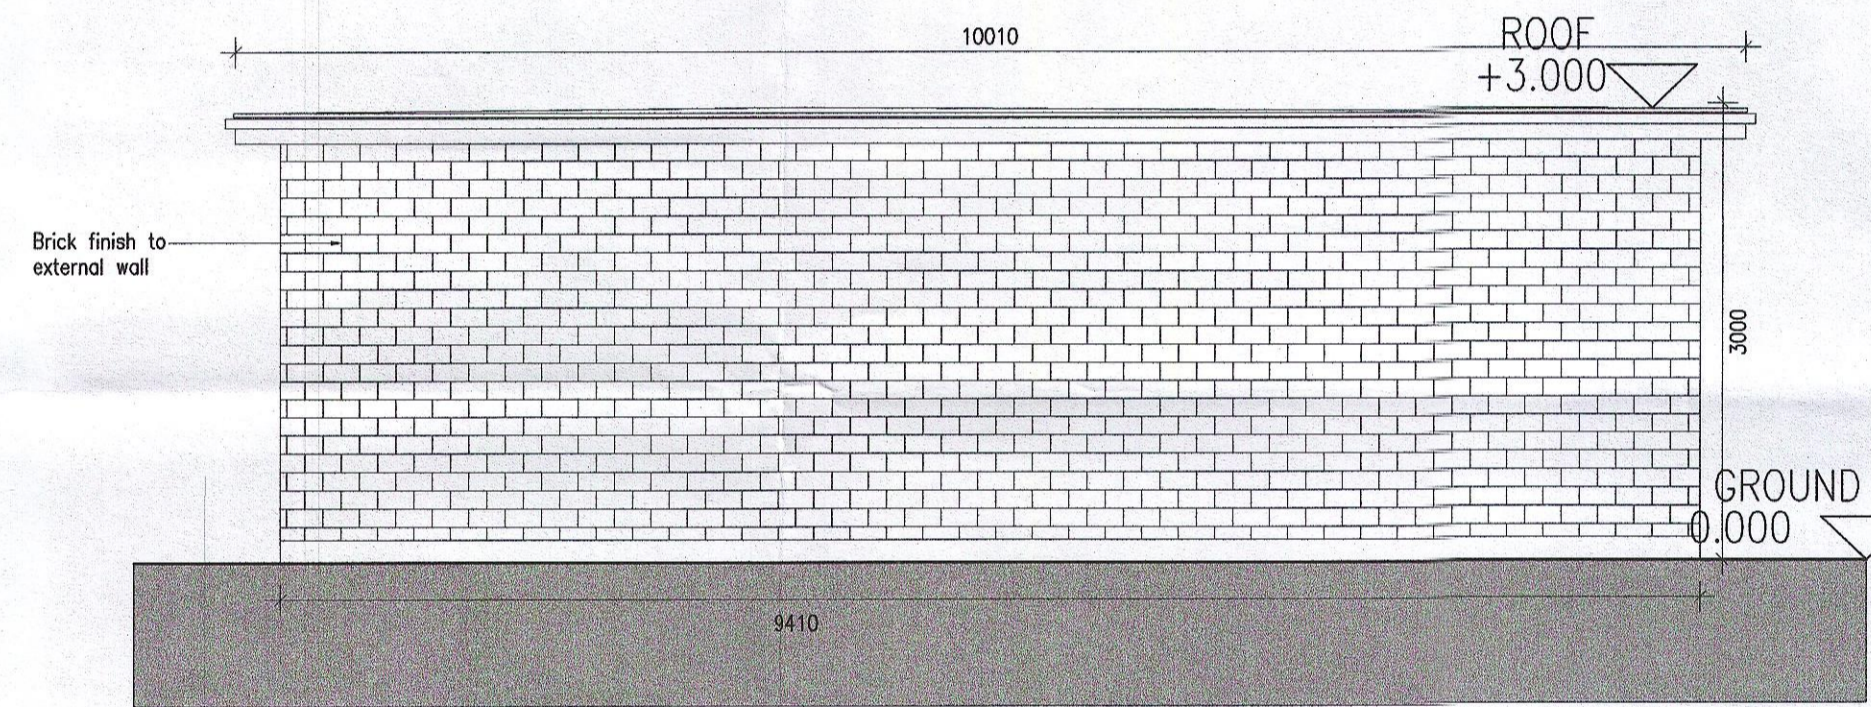

04 ESB Substation Typical Back Elevation  
706 1:50@A1

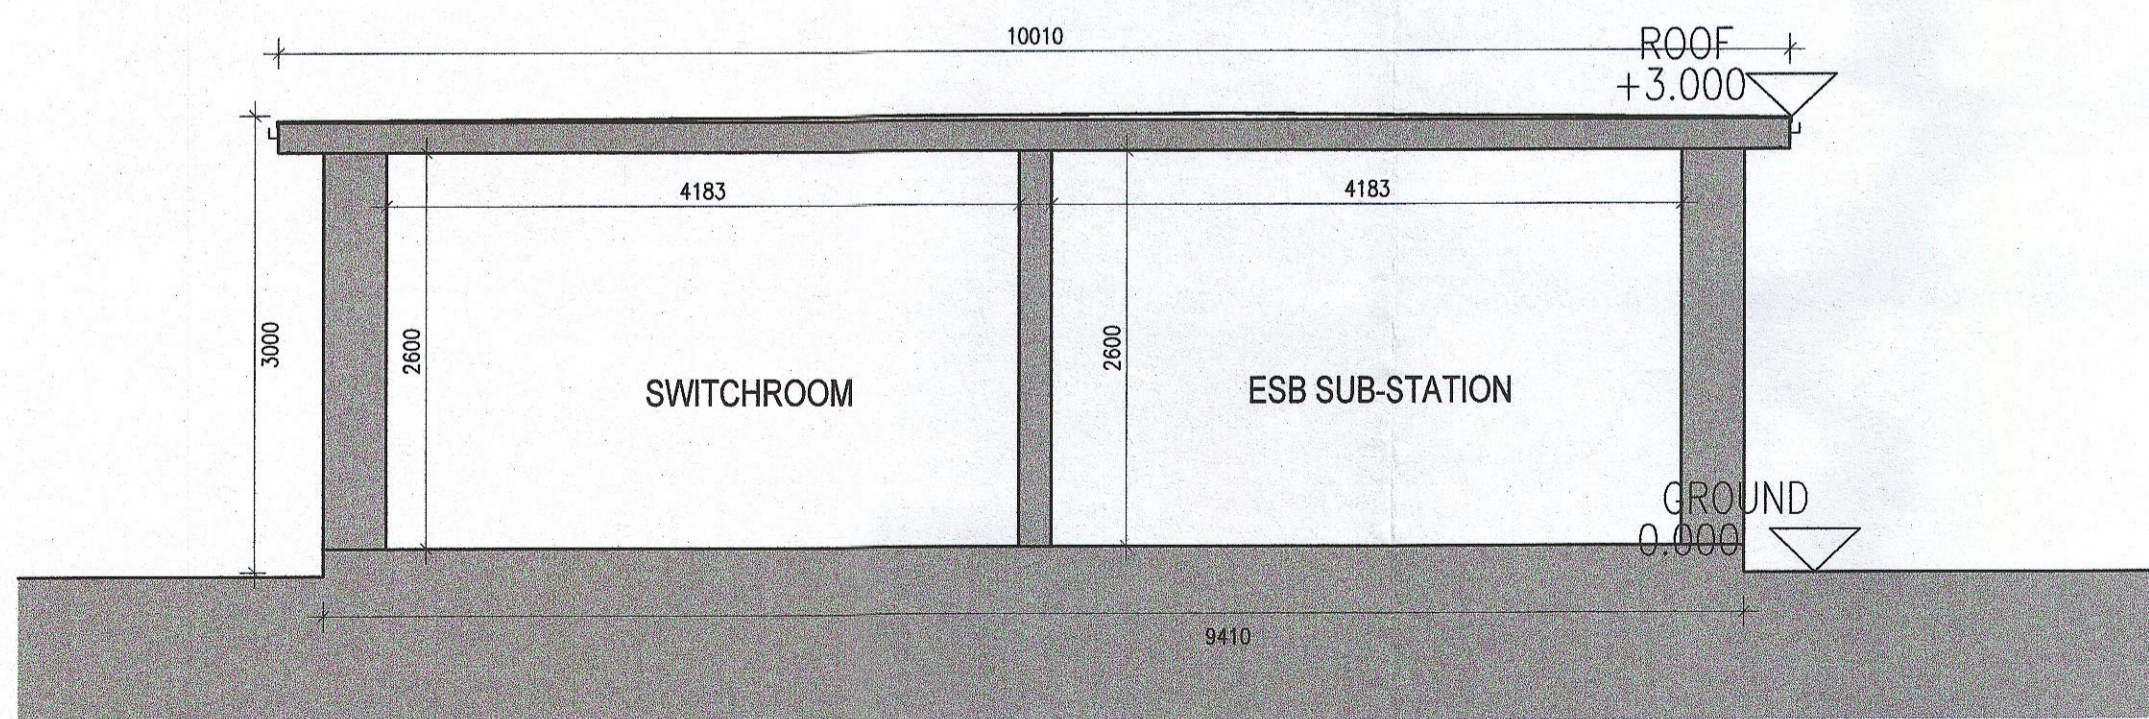

03 ESB Substation Typical Section A-A  
706 1:50@A1

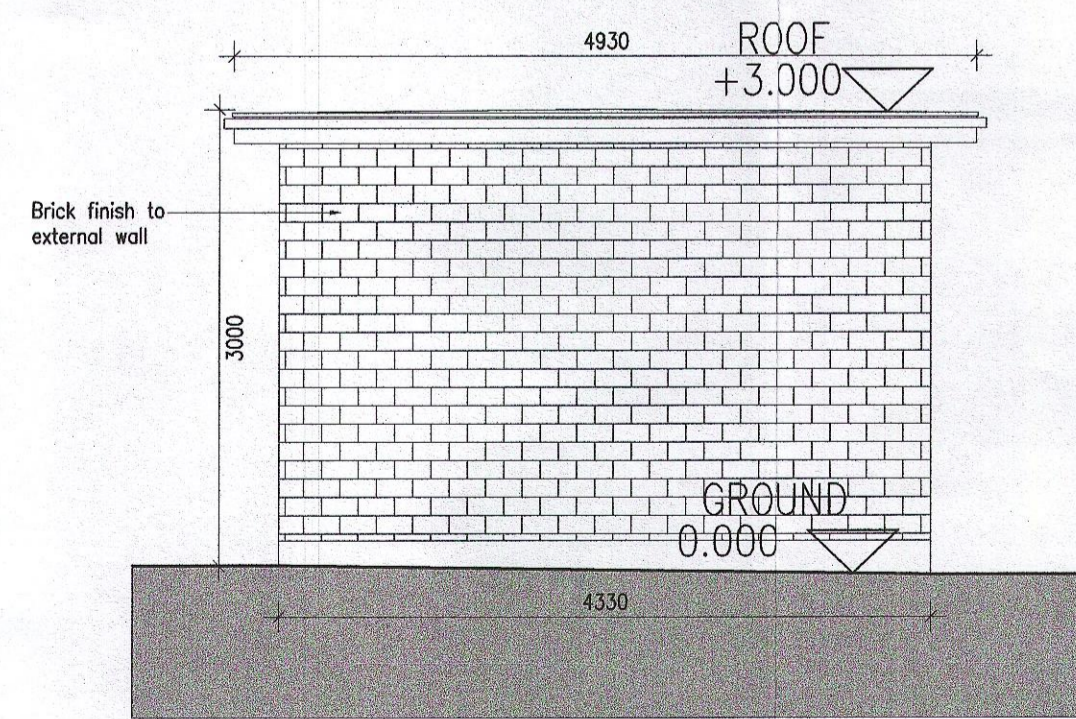

04 ESB Substation Typical Side Elevation  
706 1:50@A1

Notes		Issue Status		No	Date	Revision	Initials
1. Copyright Reserved		Progress		01	27/01/23	Planning Application	RT
2. Work to figured dimensions only. Do not scale drawing		Planning Application	■				
3. The contractor is responsible for checking all levels and dimensions on site and shall refer all discrepancies to the Architect		Fire Cert					
4. Where appropriate, for details of r.c. structures, or mechanical and electrical details, see Engineers drawings		Disability Cert					
5. Proprietary items shall be fixed in strict accordance with manufacturers instructions		Tender					
6. Sizes of proprietary items shall be checked with manufacturer		Construction					
7. The contractor shall be responsible for the coordination of structure, finishes and services		As Built					
M:\Project Section - Current\6268 Clonburris Housing\CAD\Drawings\Planning\Titlesheets\700 Series - Details\6268-P-706 - ESB_switchroom Details.dwg 30/01/2023 17:29:58		Information Only					

Project		Adamstown Extension - Clonburris SDZ Residential Development		6-7 HARCOURT TERRACE, DUBLIN 2, IRELAND t +353-1-818 2400 f +353-1-818 7365 w architecture@bkd.ie	
Drawing Title		Proposed Substation & Switchroom		www.bkd.ie	
Drawing No		6268-P-706			
Scale	Rev	Drawn	Date		
1:20@A1	01	RT	Jan' 23		

**bkdarchitects**  
BURKE-KENNEDY DOYLE