


FLOOR PLAN
Scale 1:50



ROOF PLAN
Scale 1:50

NOTES / LEGEND

READ IN CONJUNCTION WITH THE FOLLOWING DRAWING'S AND DOCUMENTS

Doc.No.	Title

DRAWING STATUS
FOR PLANNING

REV	DESCRIPTION	DATE	BY
A	ISSUED FOR PLANNING	16/06/2022	EC EOK
B	ISSUED FOR PLANNING	17/06/2022	EC EOK
C	ISSUED FOR PLANNING	15/07/2022	EC EOK
D	PLANNING RESUBMISSION	20/12/2022	EC EOK

PROJECT
DATA CENTRE

TITLE
BUILDINGS AND PLANT:
ESB SUBSTATION
FLOOR PLANS



London Office: 395 GREAT WEST ROAD, UXTON, MIDDLESEX, UK. TEL: +44(0)20 8327110, FAX: +44(0)20 8327111, Email: london@kirby.co.uk
 Limerick Office: RAHEEN BUSINESS PARK, LIMERICK, IRELAND. TEL: +353 (0)61 226060, FAX: +353 (0)61 226061, Email: limerick@kirby.co.uk
 Dublin Office: WHITE SWAN BUSINESS PARK, SOUTH DUBLIN, IRELAND. TEL: +353 (0)1 4540411, FAX: +353 (0)1 4547989, Email: dublin@kirby.co.uk
 Galway Office: MONEA ROAD, GALWAY, IRELAND. TEL: +353 (0)91 732860, FAX: +353 (0)91 732862, Email: galway@kirby.co.uk

DRN: EC CKD:EOK	JOB NO: IE0161	DWG NO: KG-IE0161-CD012
DATE: 20/12/2022	REV NO: D	SCALE: 1:50 A1