


GENERAL NOTES -
 ** Do not scale from this drawing
 ** Use figured dimensions only
 © This drawing is copyright. No part of this document may be reproduced or transmitted in any form or stored in any retrieval system from the copyright holder, except as agreed for use on a project, for which the document was originally issued.



1 Proposed Contiguous South Elevation
 Scale: 1 : 200

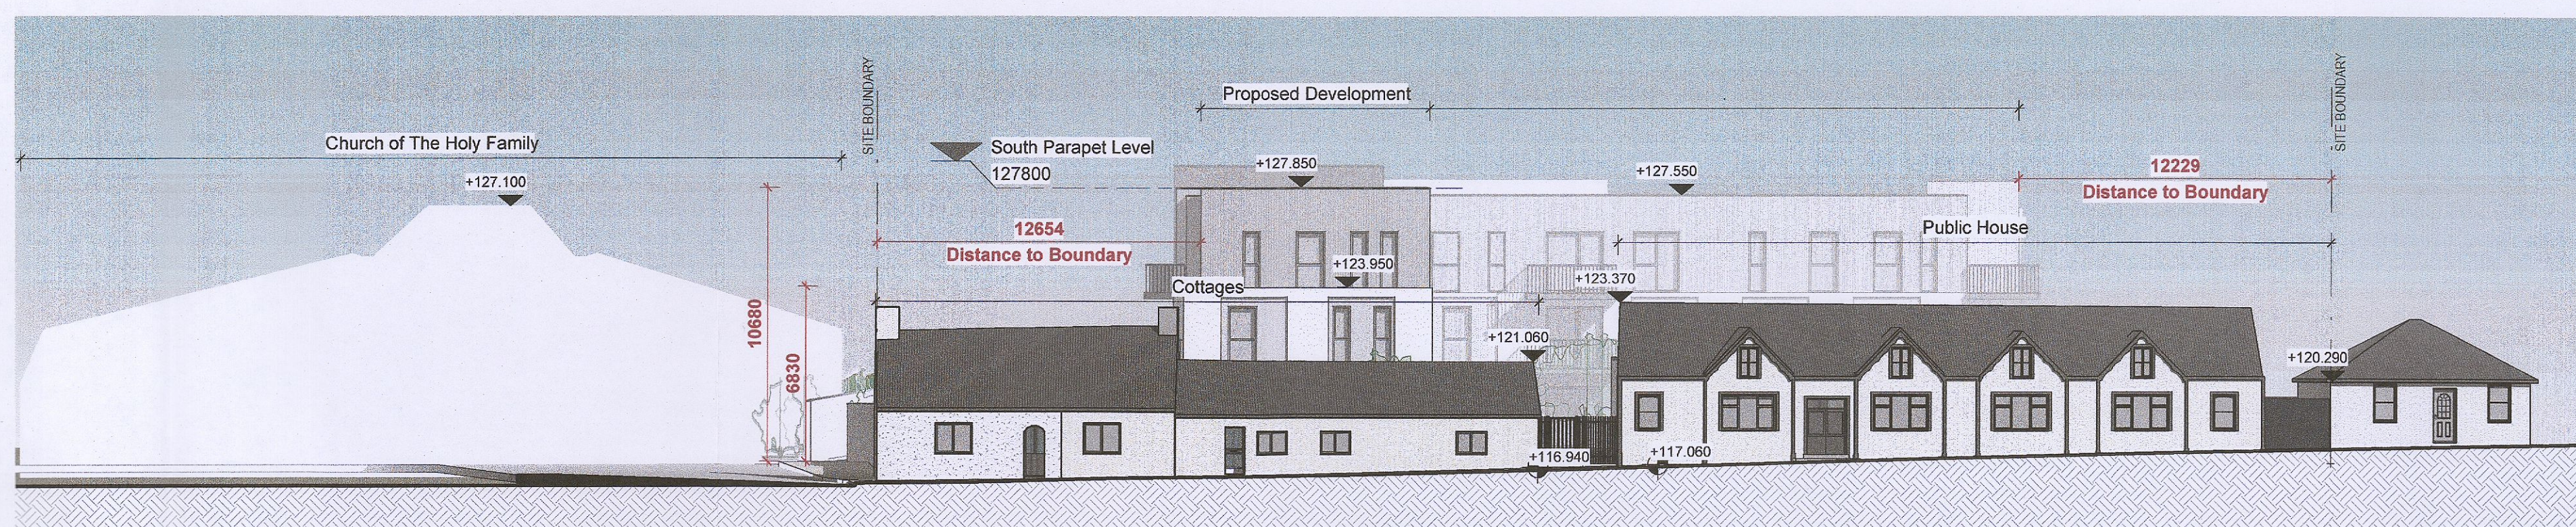


2 Proposed Contiguous East Elevation
 Scale: 1 : 200



3 Proposed Contiguous North Elevation
 Scale: 1 : 200




4 Proposed Contiguous West Elevation
 Scale: 1 : 200

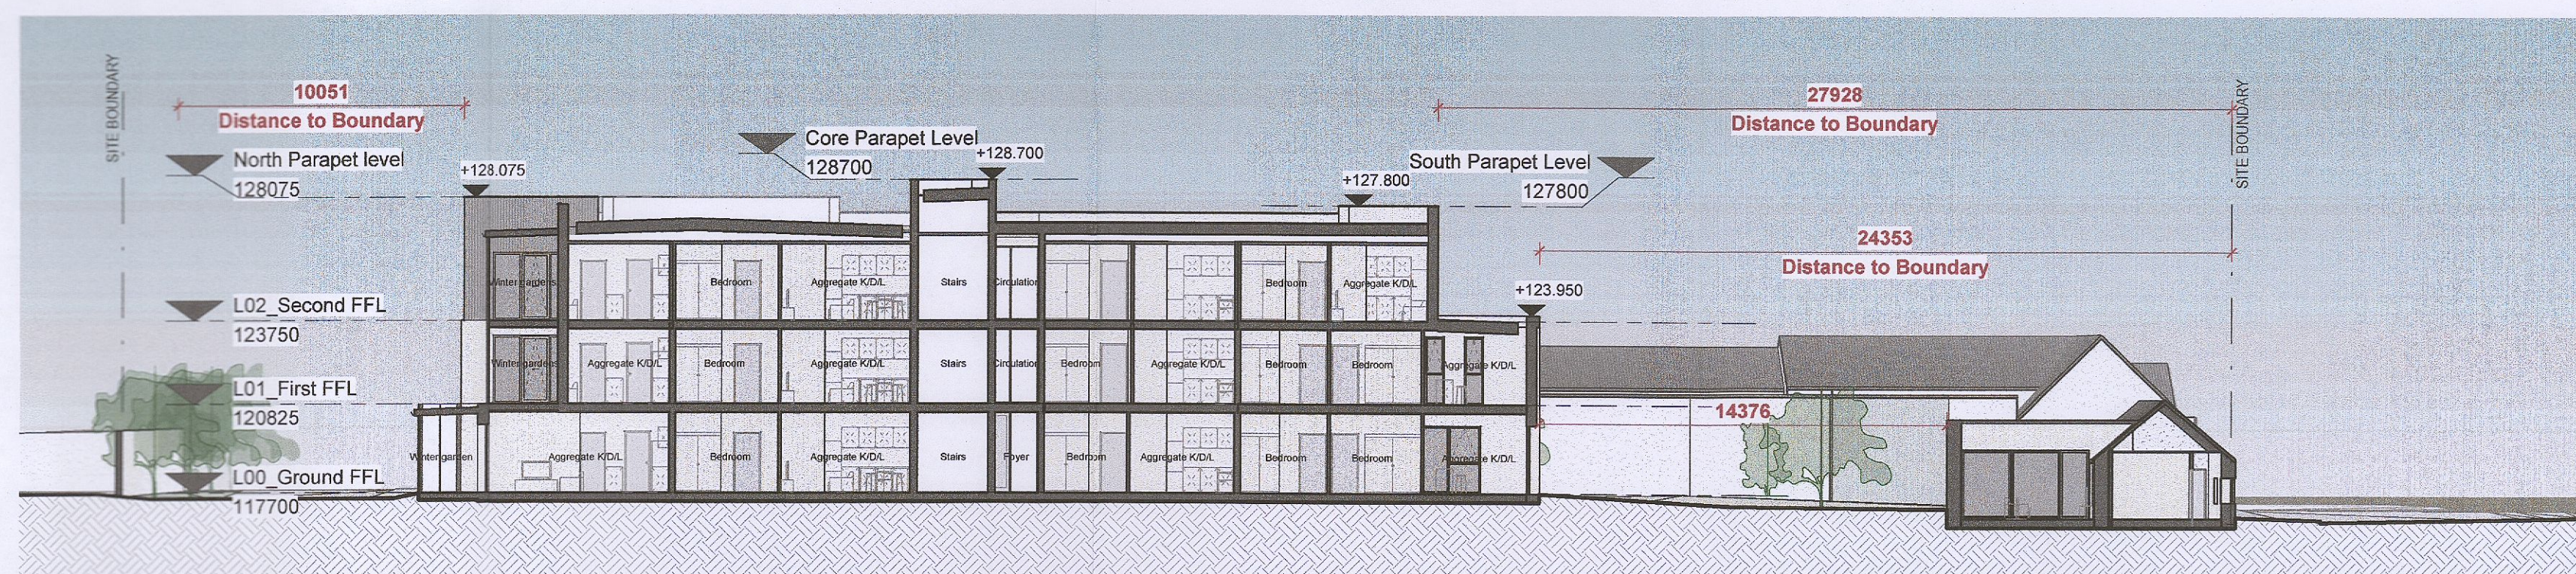

6 Section 1
 Scale: 1 : 200



Rev.	Initial	Date	Revision Description
A1	PG	03.03.2023	Response to A.I. request

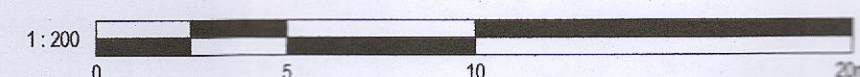

DOWNEY 29 Merrion Square, Dublin 4, Ireland
 00353 1 133 0230
 info@downey.ie

RIAI Registered Architect
 2023

CLIENT	Lorat Trading LTD.	SCALE @ A1:	As indicated	PAPER SIZE:	A1
PROJECT	Proposed Development at Main Street, Rathcoole, Co. Dublin	SCALE @ A3:	As indicated	DRAWN BY:	PG
DWG. TITLE	Proposed Contiguous Elevations - Apartments block	CHECKED BY:	RK	DATE:	Mar. 23
		REVISION:	A1	DRAWN NO.:	PL-401