




GENERAL NOTES -
 ** Do not scale from this drawing
 ** Use figured dimensions only
 © This drawing is copyright. No part of this document may be reproduced or transmitted in any form or stored in any retrieval system from the copyright holder, except as agreed for use on a project, for which the document was originally issued.

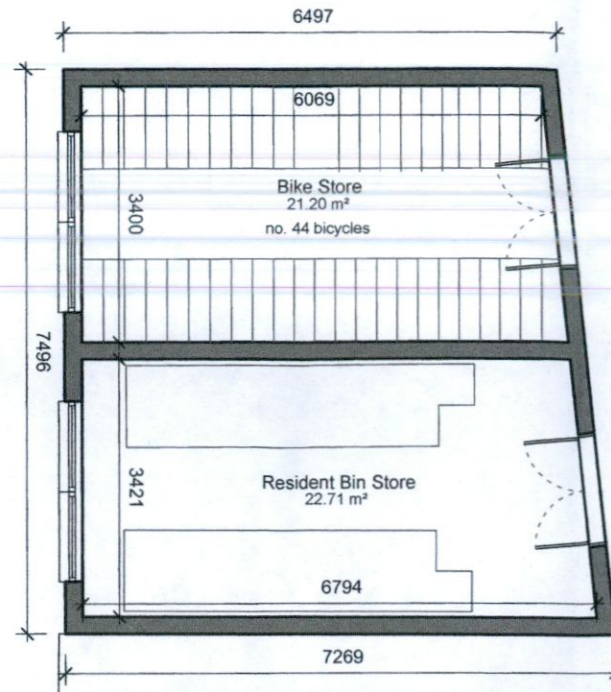

2 Bicycle & Bin storage Plan
 Scale: 1 : 100

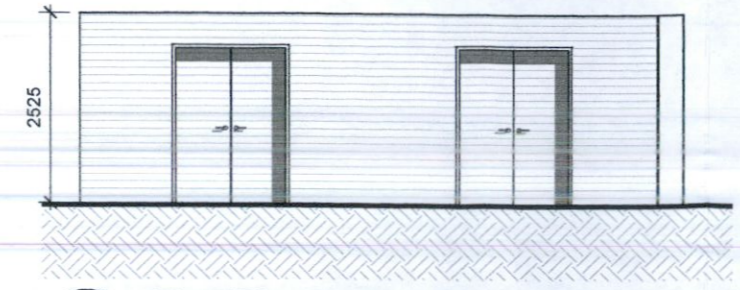


4 East Elevation
 Scale: 1 : 100

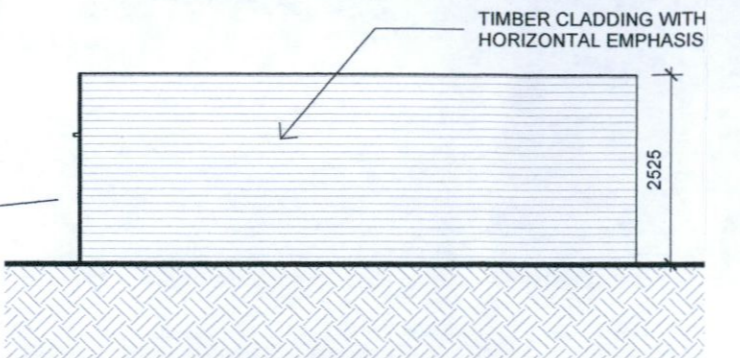


6 South Elevation
 Scale: 1 : 100




5 North Elevation
 Scale: 1 : 100

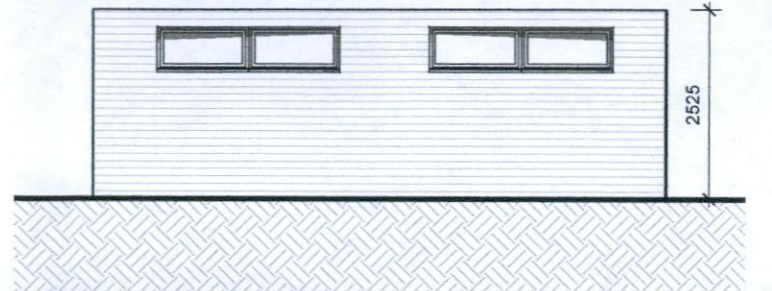

7 West Elevation
 Scale: 1 : 100

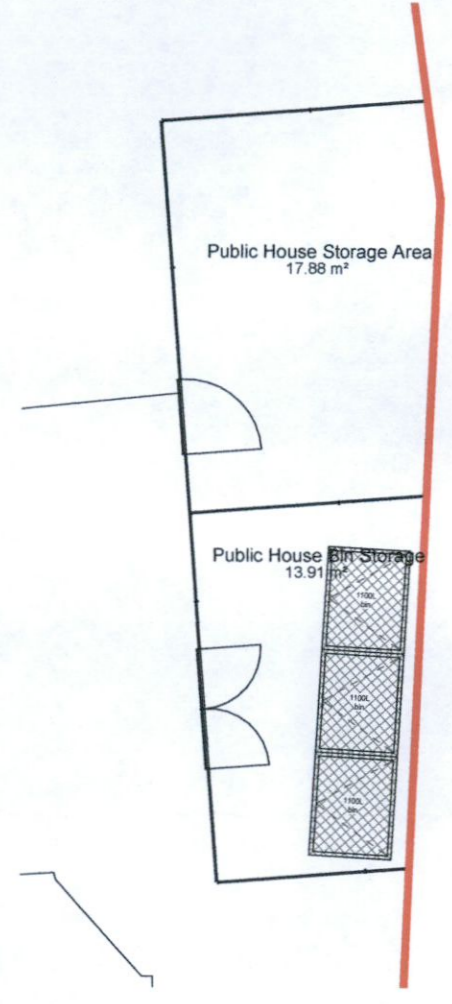


3 Public House Storage & Bin Storage
 Scale: 1 : 100

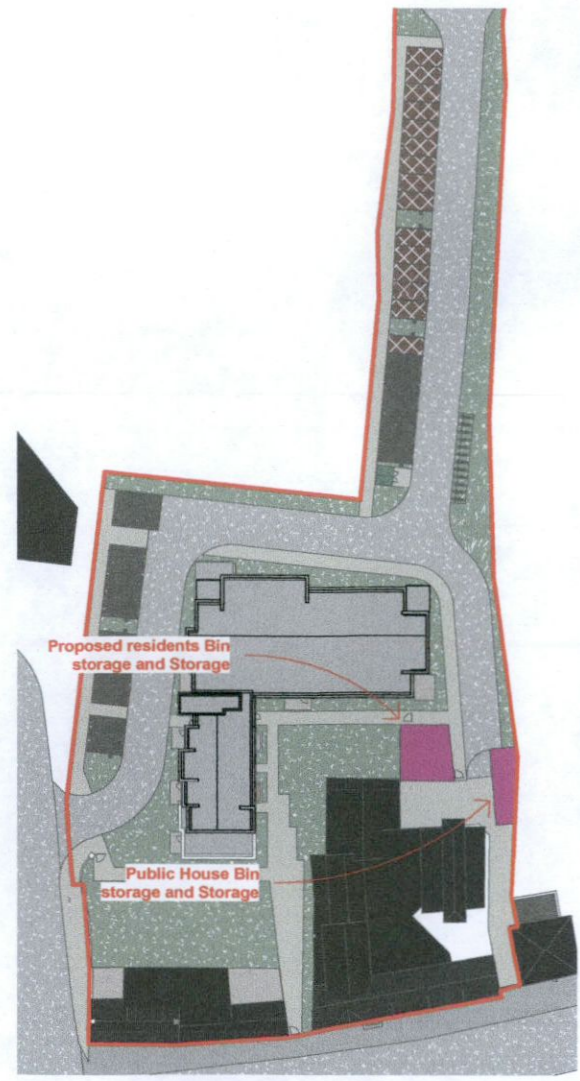


1 Location of Storages and Utilities
 Scale: 1 : 1000



8 North Elevation
 Scale: 1 : 100

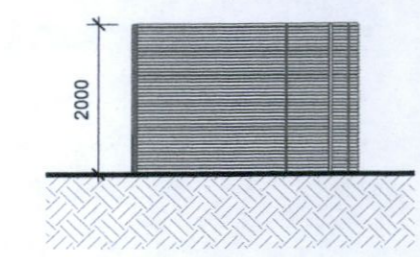

9 South Elevation
 Scale: 1 : 100

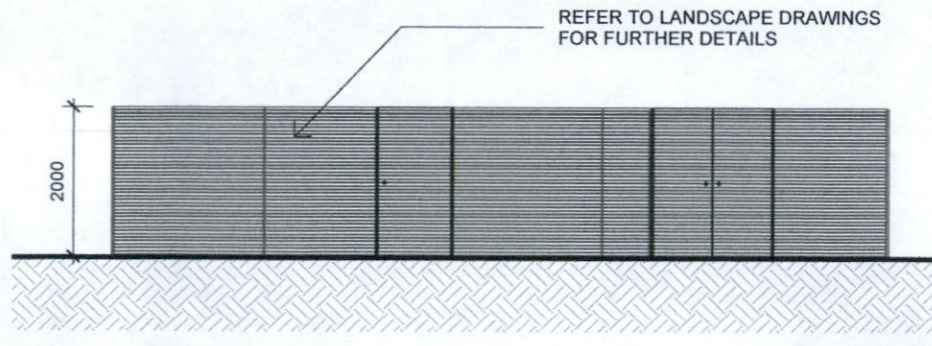

10 West Elevation
 Scale: 1 : 100

A.I.

Rev.	Initial	Date	Revision Description
AI 1	PG	03.03.2023	Response to A.I. request

DOWNNEY 29 Merrion Square, D02RW64 +353 (0) 1 253 0220 info@downey.ie

RIAI Practice Number 2023

CLIENT	Lorat Trading LTD.	SCALE @ A1:	PAPER SIZE	A3
PROJECT	Proposed Development at Main Street, Rathcoole, Co. Dublin	SCALE @ A3:	DRAWN BY:	PG
DWG. TITLE	Proposed Bin, Bicycle and Public House Storages	CHECKED BY:	RK	JOB NO. 436-003
		DATE:	Mar. 23	
		REVISION:	AI 1	DRWG NO. PL-502