



**Proposed Front South Elevation**  
SCALE: 1:50 @ A1

**FLOOR AREA SCHEDULE:**


EXISTING GROUND FLOOR AREA	= 50sq.m
PROPOSED EXTENSION AREA	= 67q.m
TOTAL PROPOSED FLOOR AREA	= 117sq.m

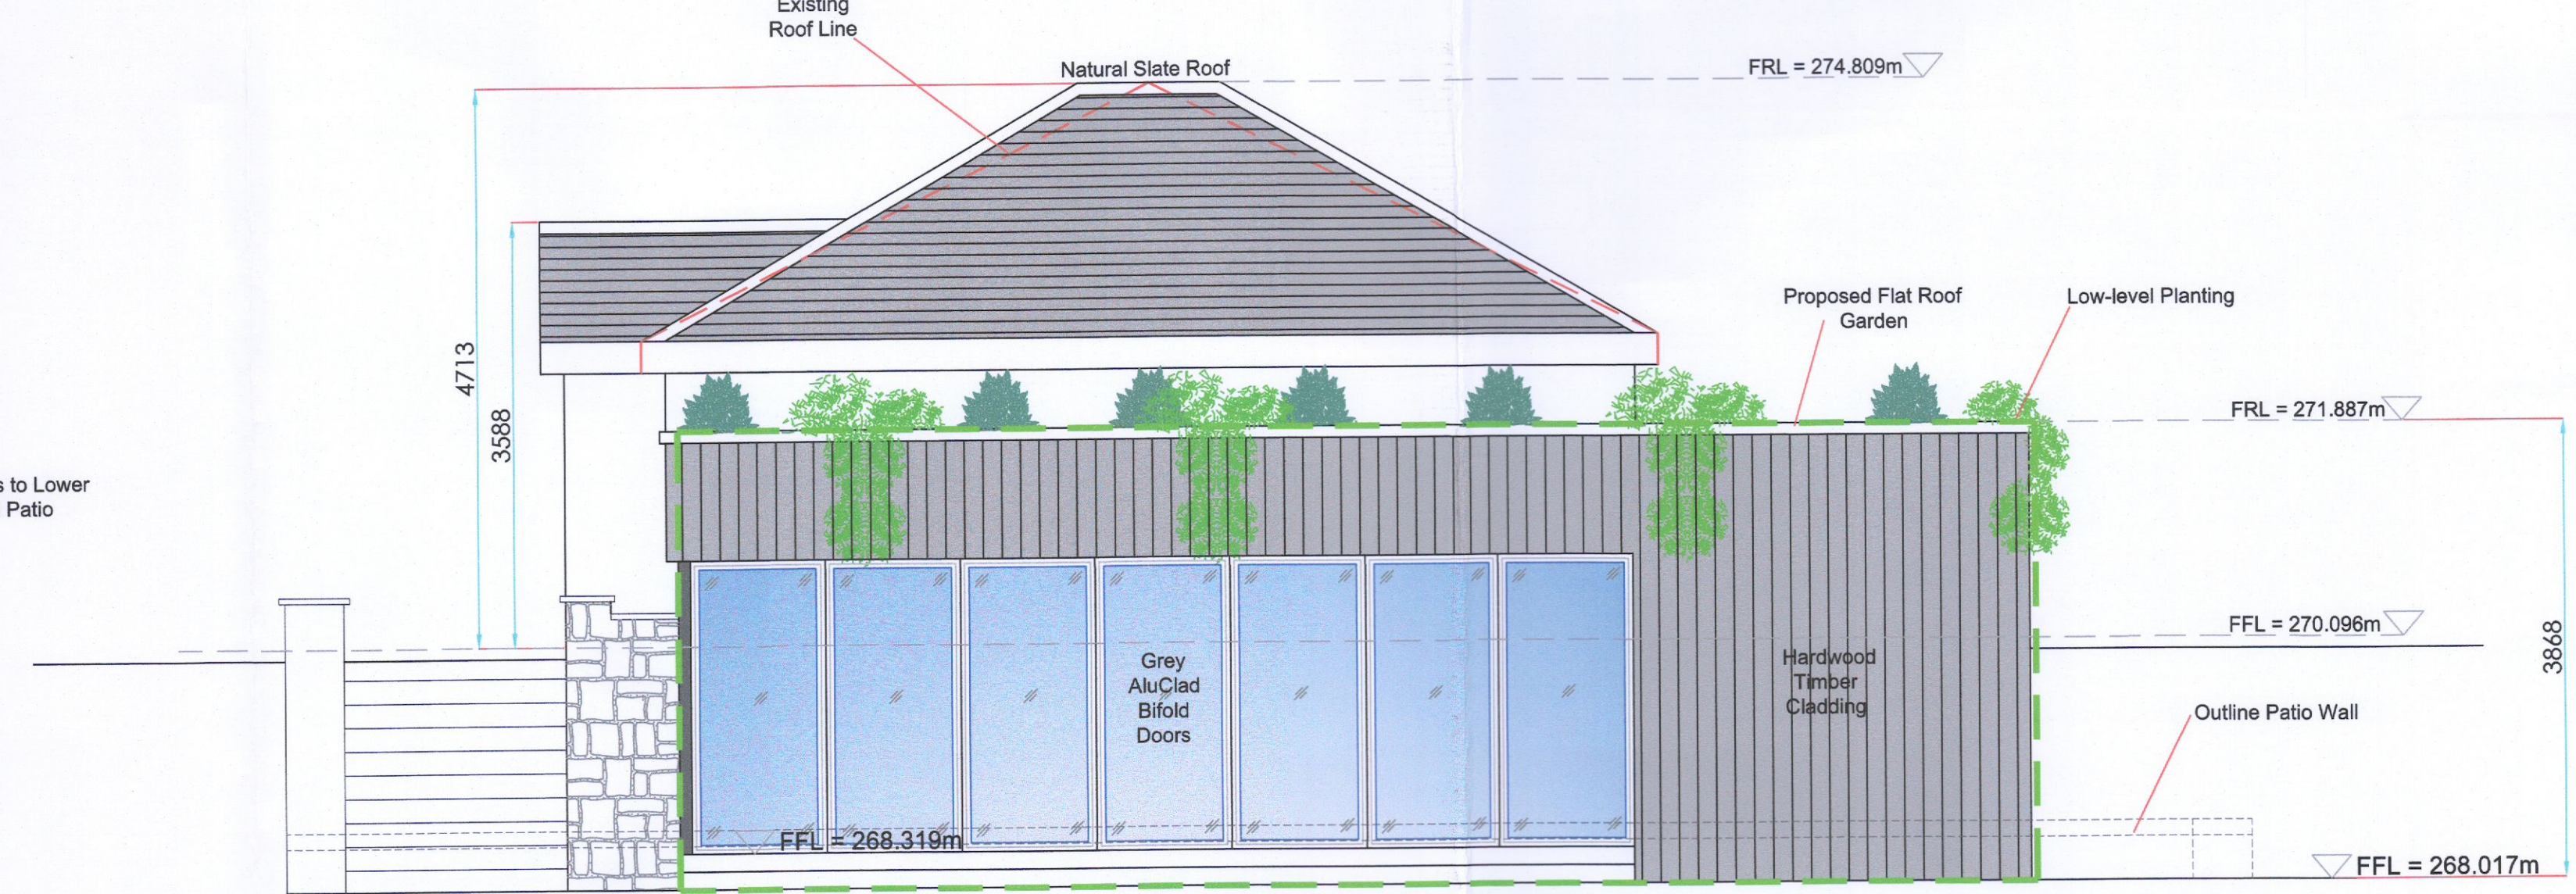



**Proposed Rear North Elevation**  
SCALE: 1:50 @ A1

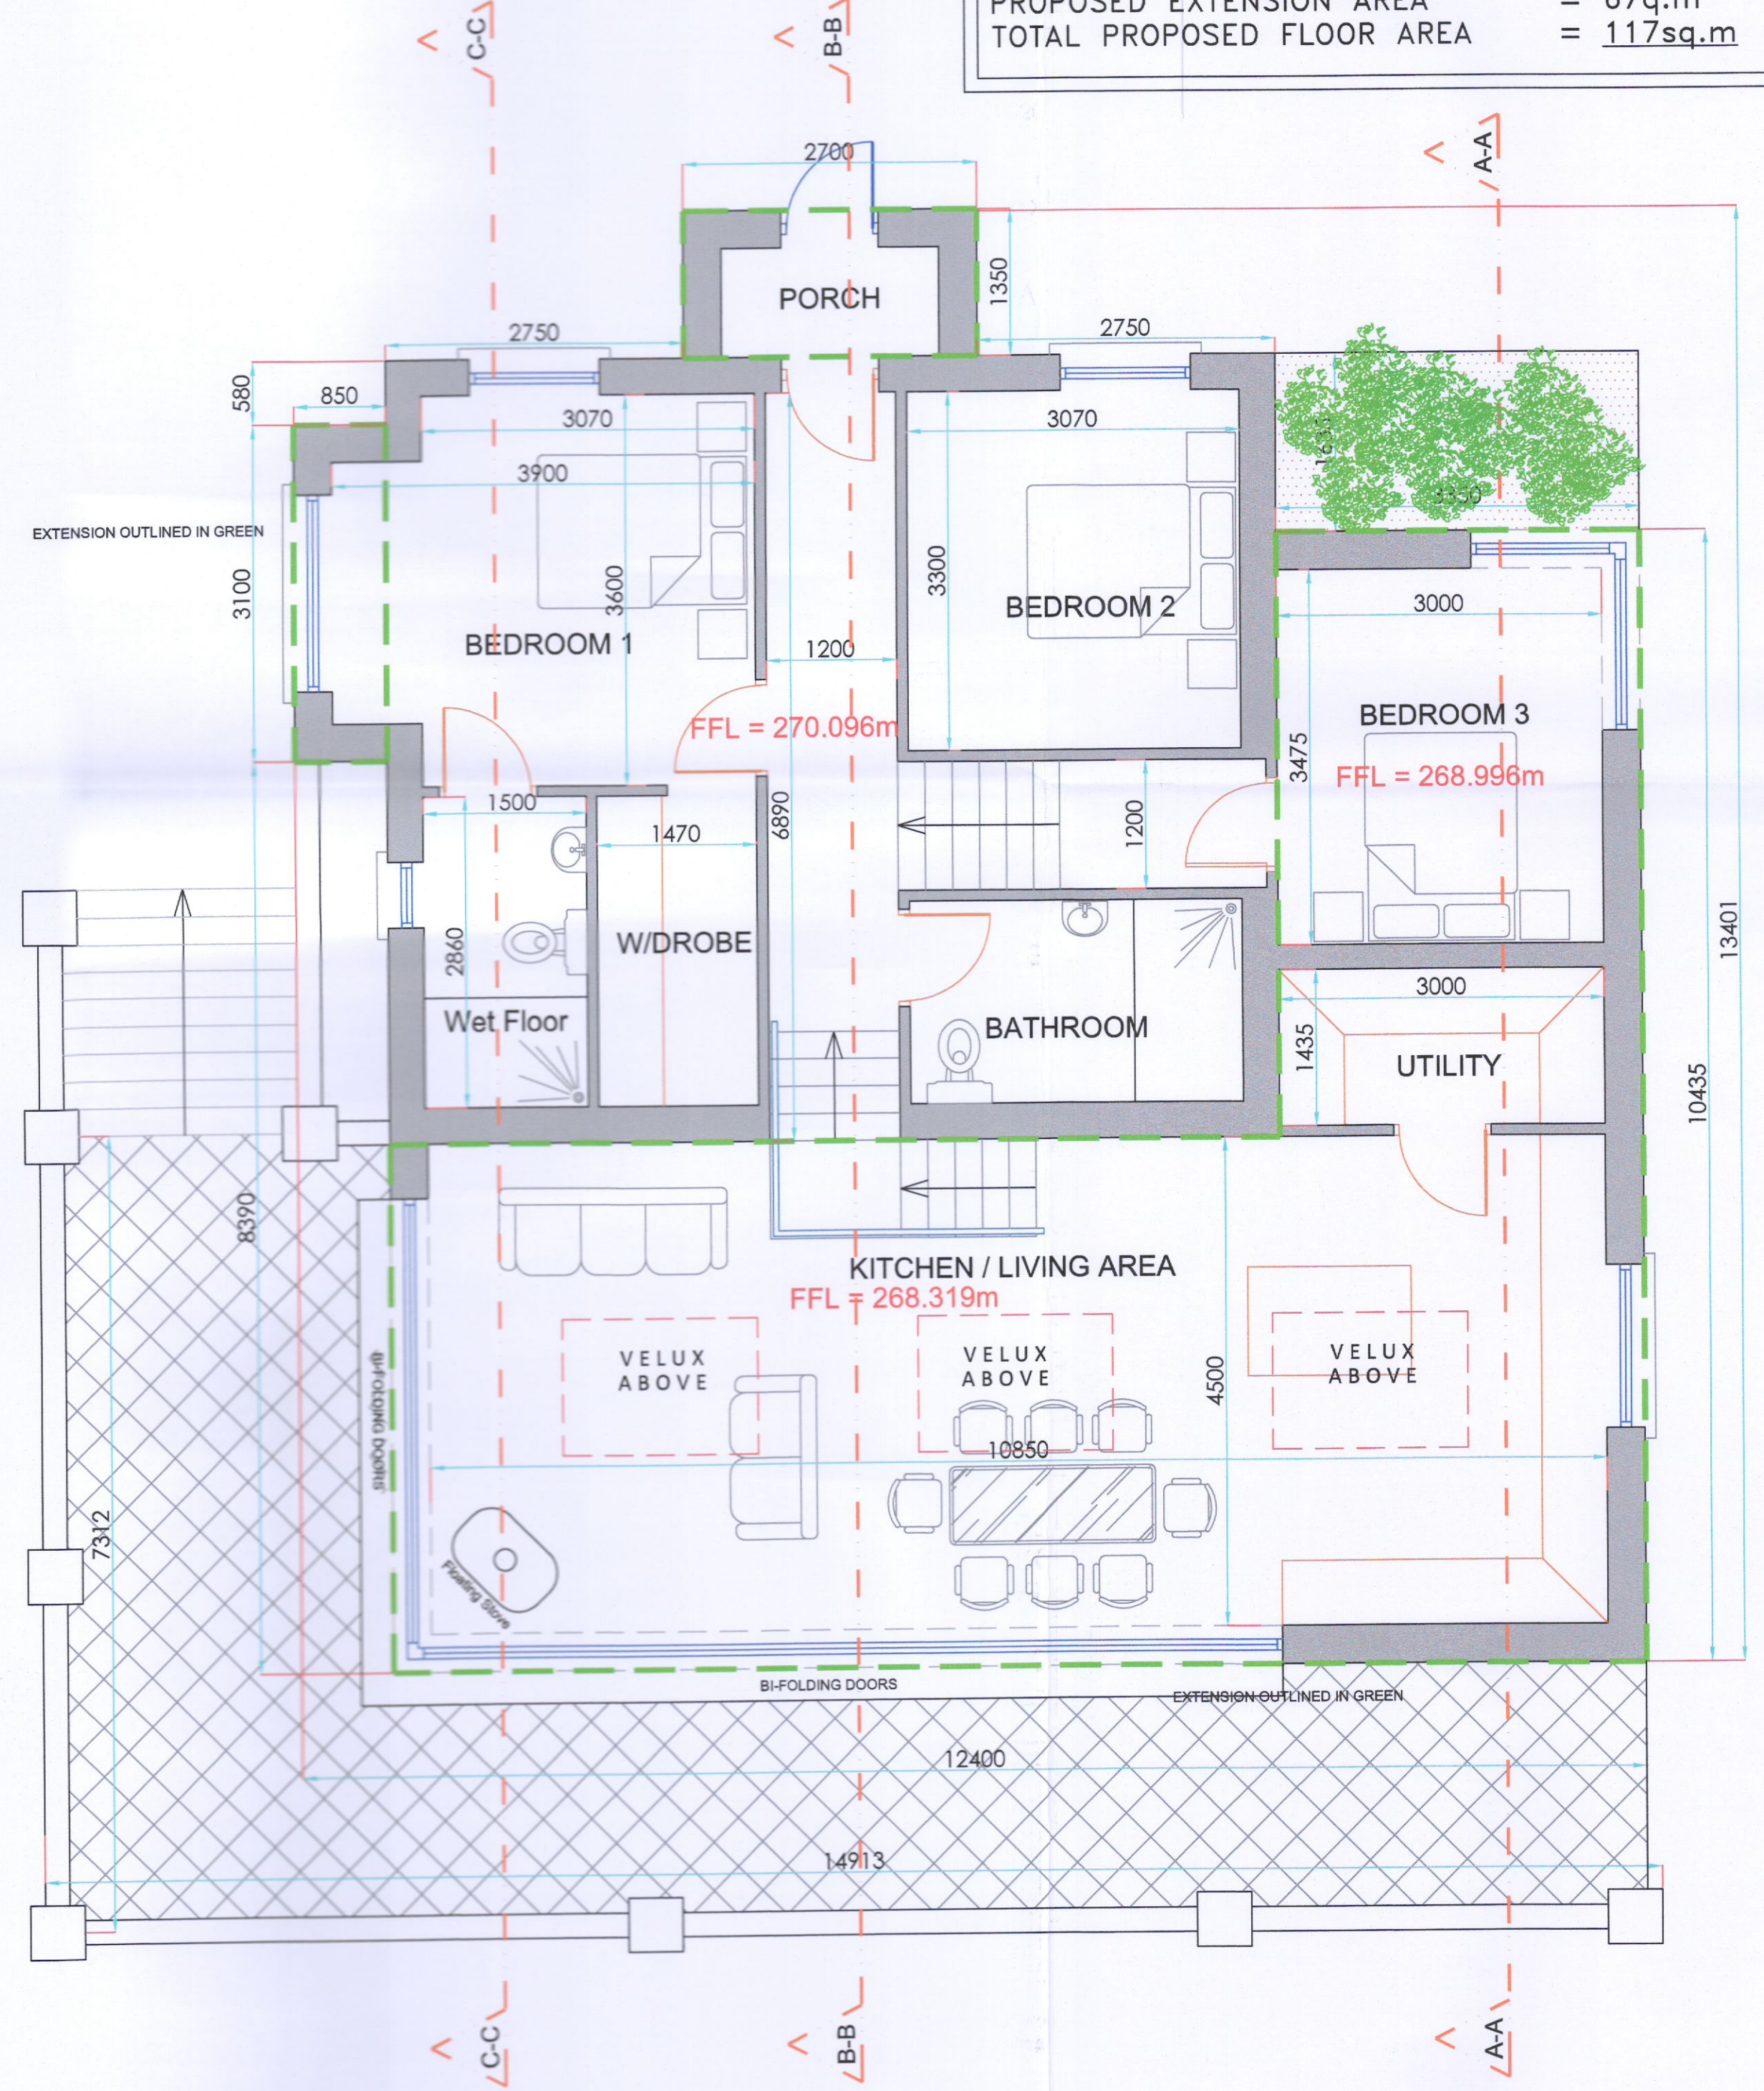

**Proposed Floor Plan**  
SCALE: 1:50 @ A1

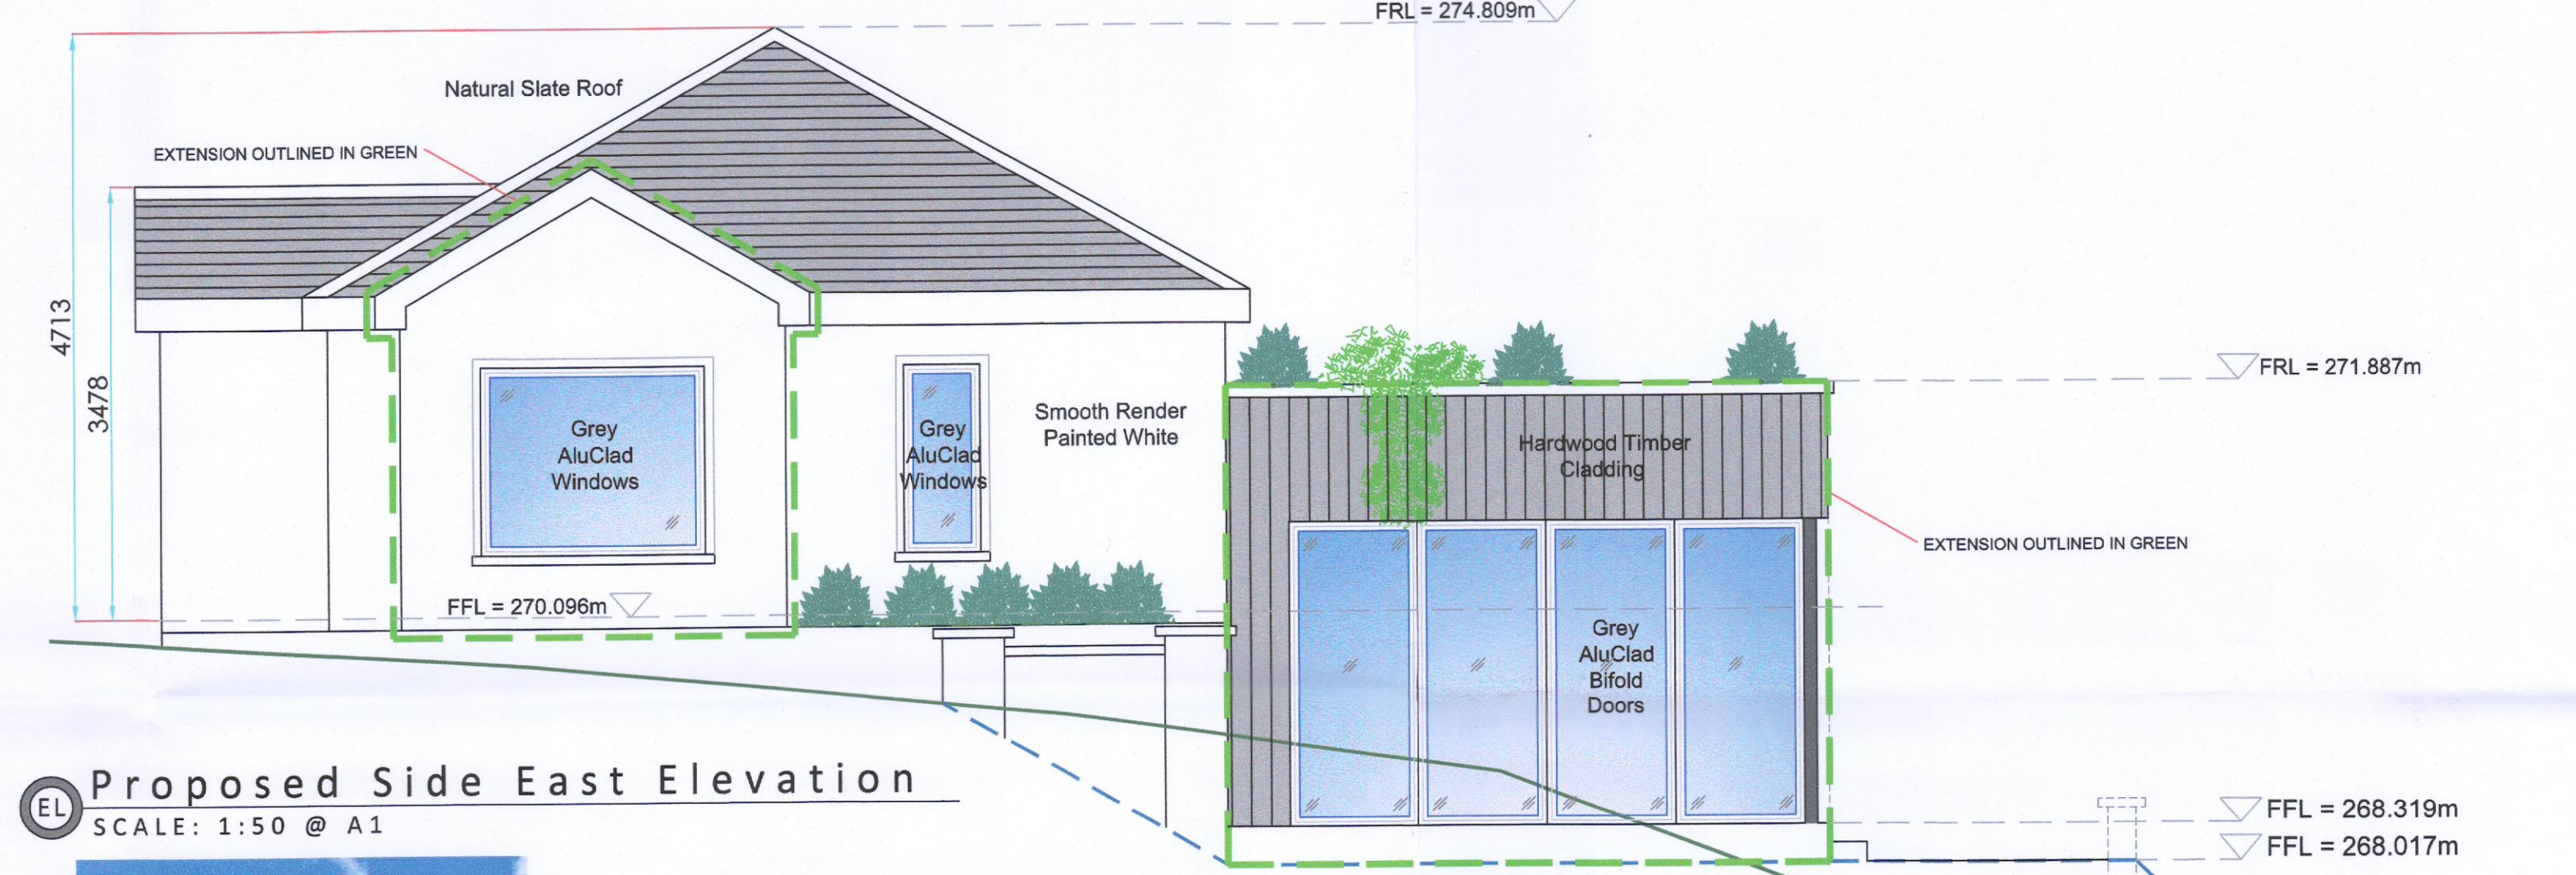

**Proposed Side East Elevation**  
SCALE: 1:50 @ A1

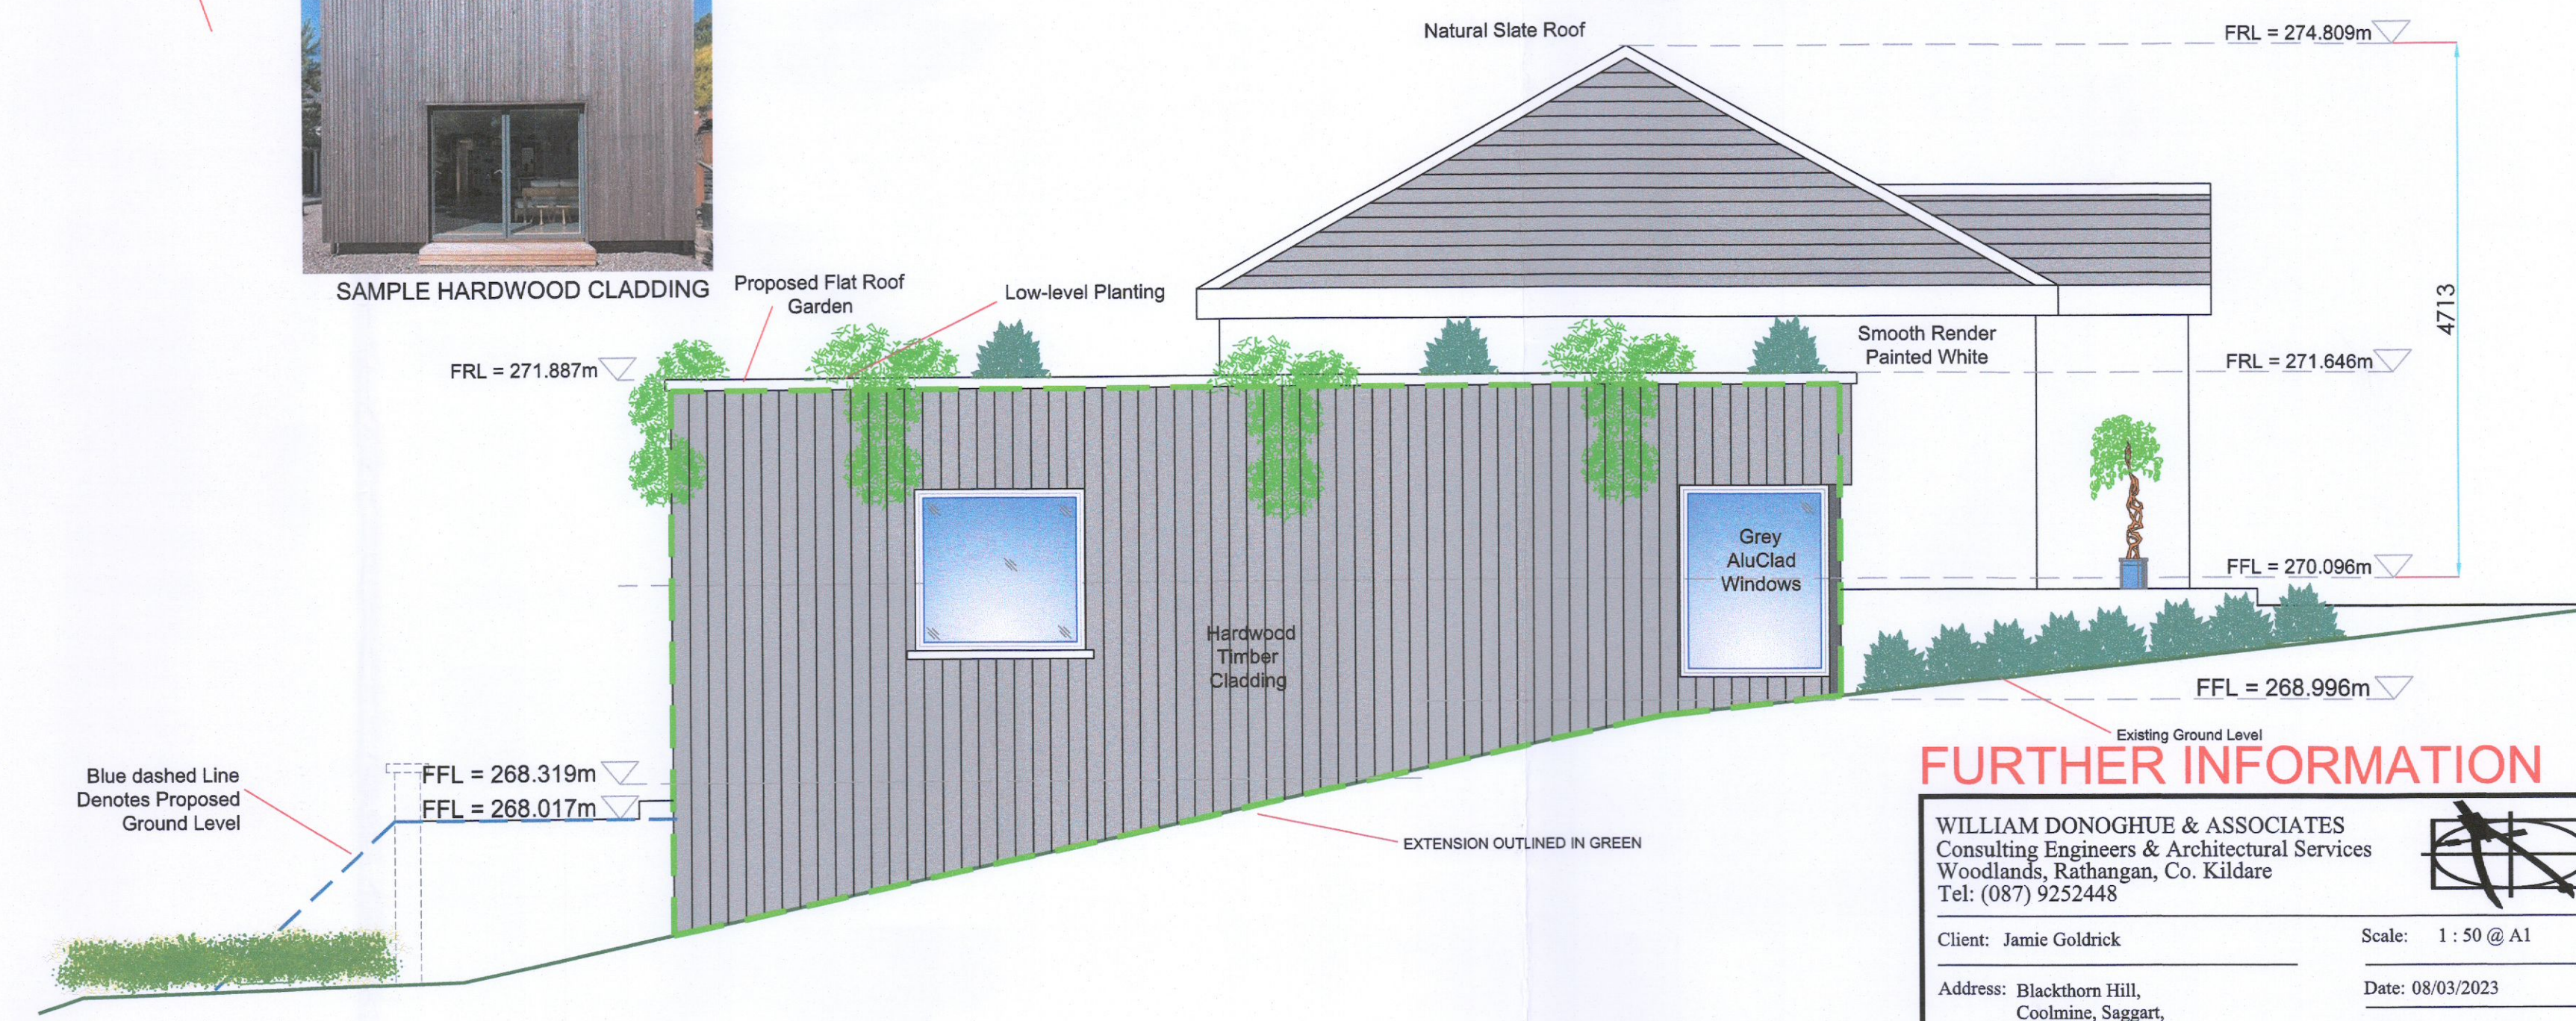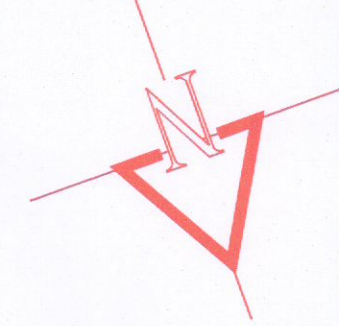

**Proposed Side West Elevation**  
SCALE: 1:50 @ A1

**FURTHER INFORMATION**

**WILLIAM DONOGHUE & ASSOCIATES**  
Consulting Engineers & Architectural Services  
Woodlands, Rathangan, Co. Kildare  
Tel: (087) 9252448

Client: Jamie Goldrick  
Address: Blackthorn Hill, Coolmine, Saggart, Co. Dublin  
Title: PROPOSED LAYOUT FOR PLANNING PURPOSES ONLY

Scale: 1:50 @ A1  
Date: 08/03/2023  
Cad Ref: WD - 238 - TG - 02  
Site Area: 0.00 Acres  
Drawn by: P. O'Connor