



PROPOSED HOUSETYPE C3


4 Bed Detached Bungalow
Toatal GFA 139 sqm

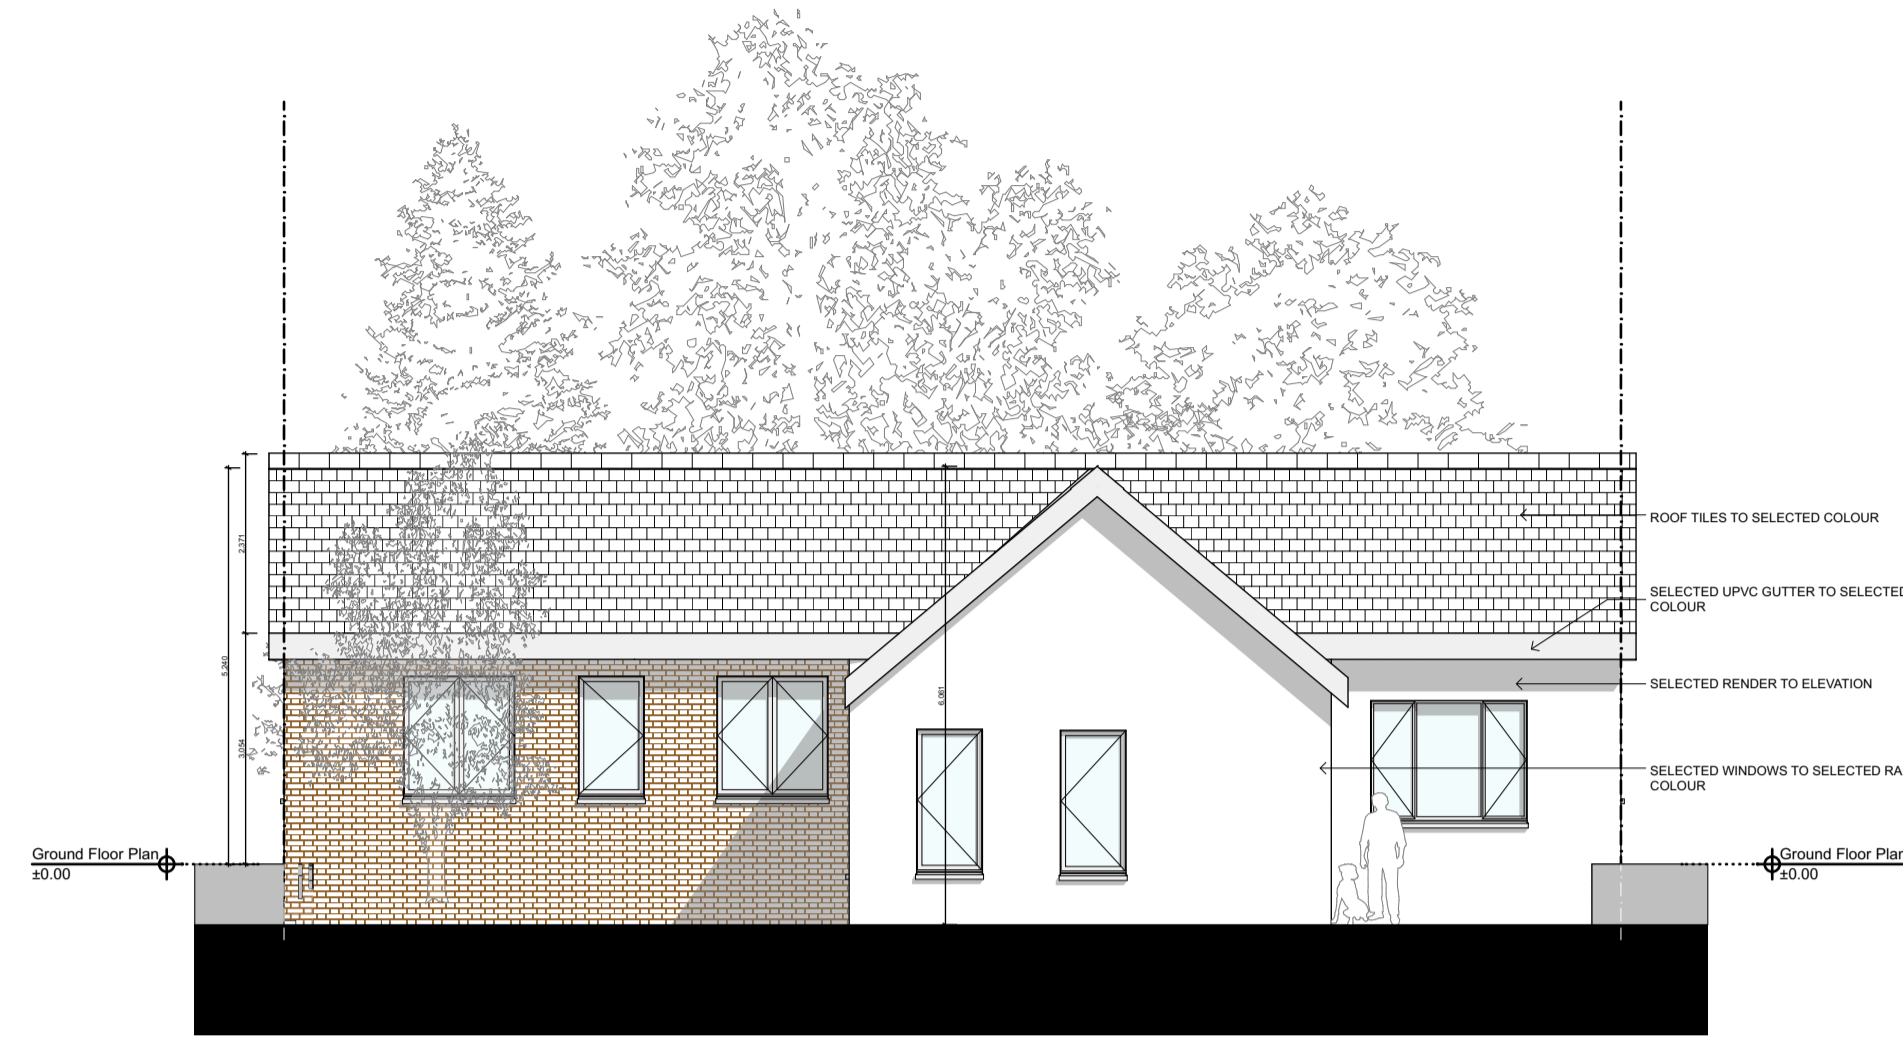

Rear Elevation
SCALE 1:100

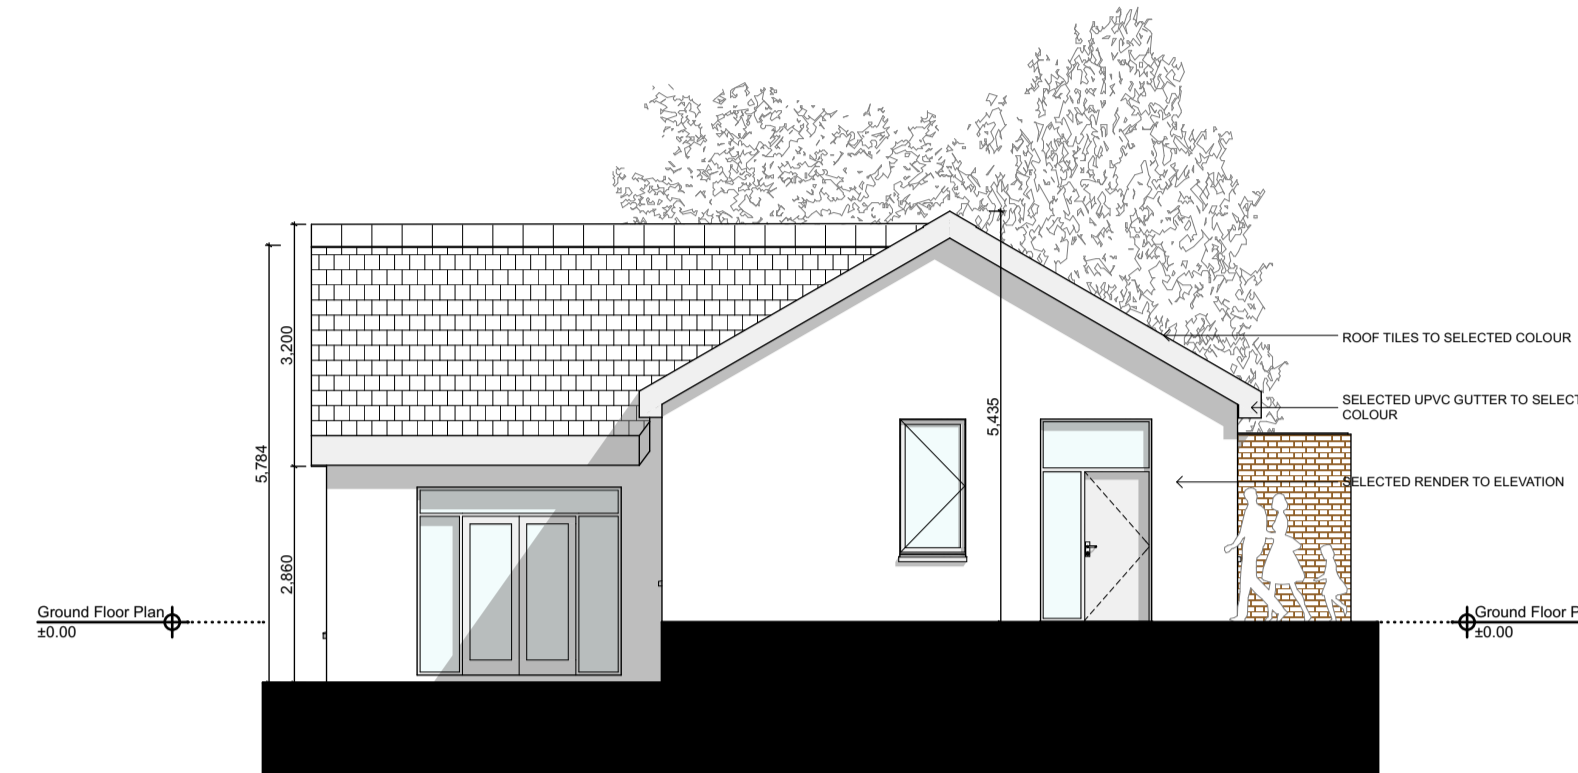


Side Elevation
SCALE 1:100

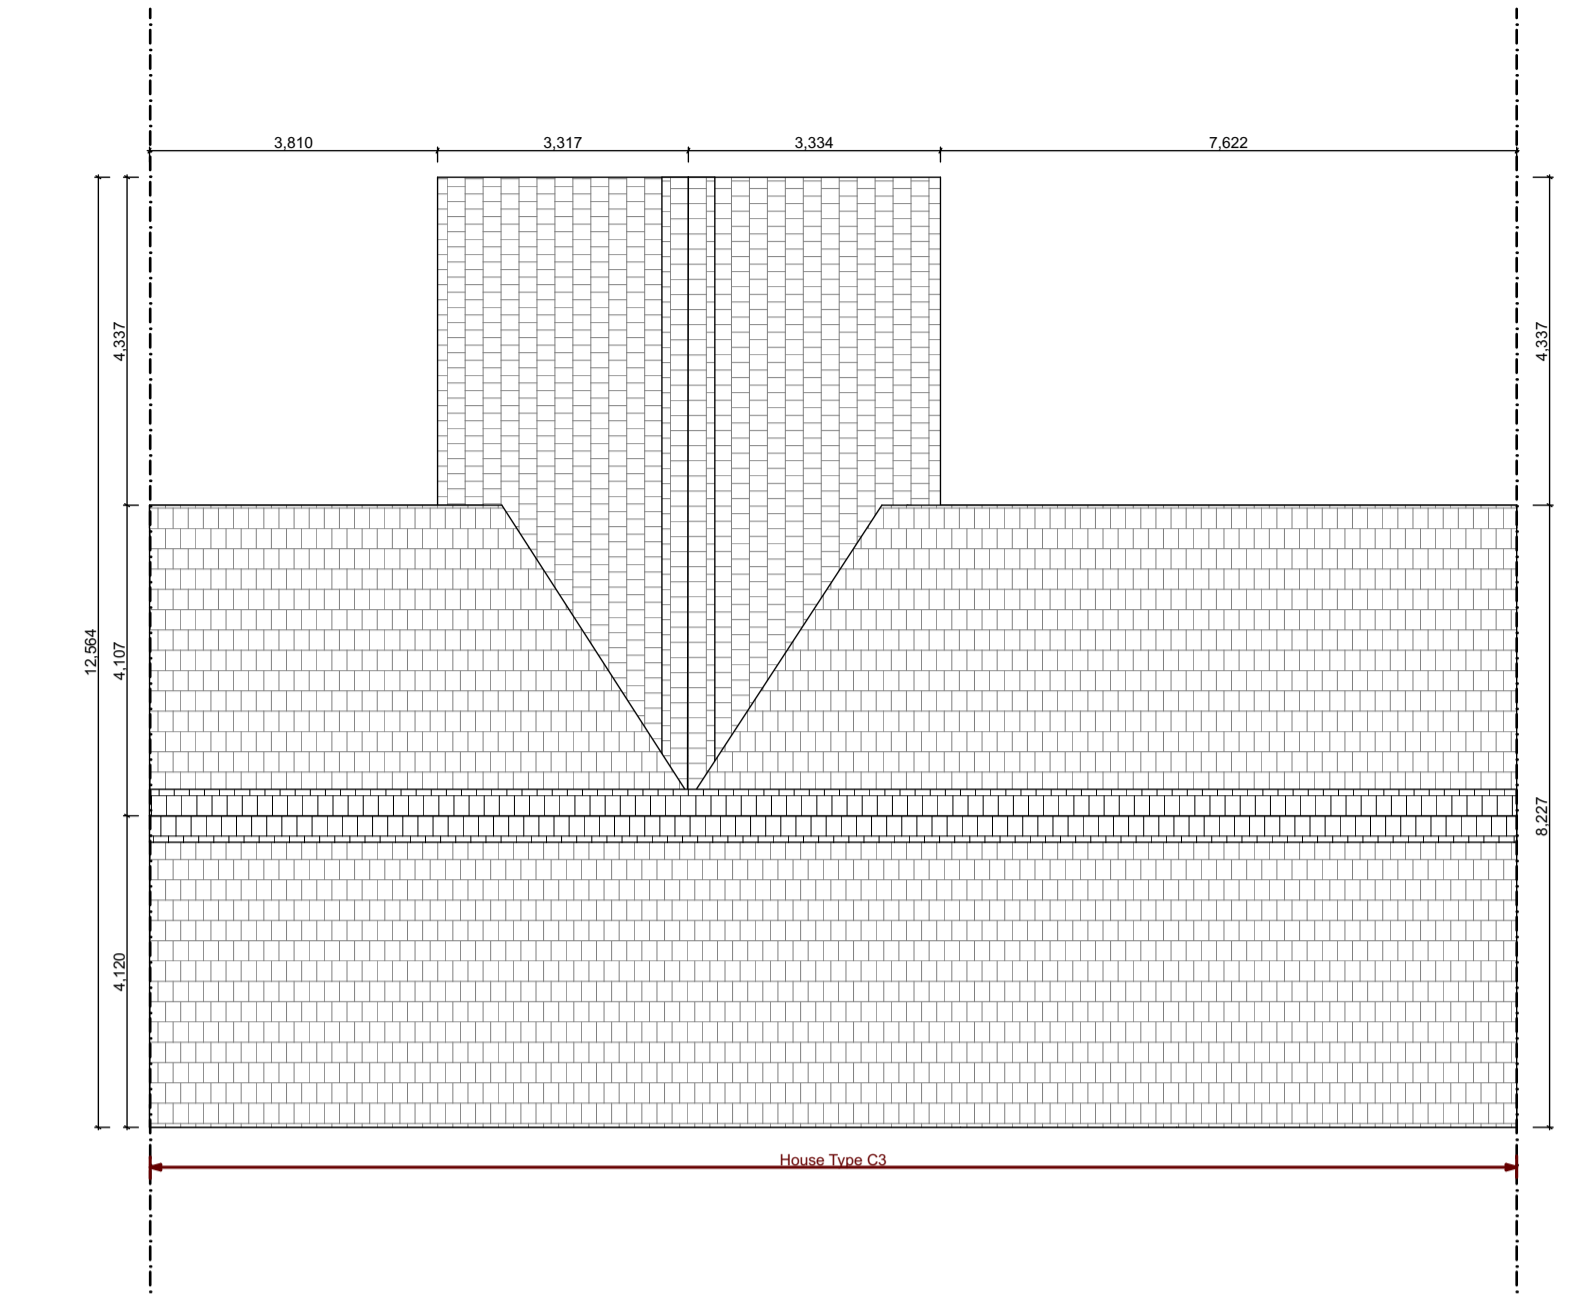

Roof Plan
SCALE 1:100



Front Elevation
SCALE 1:100

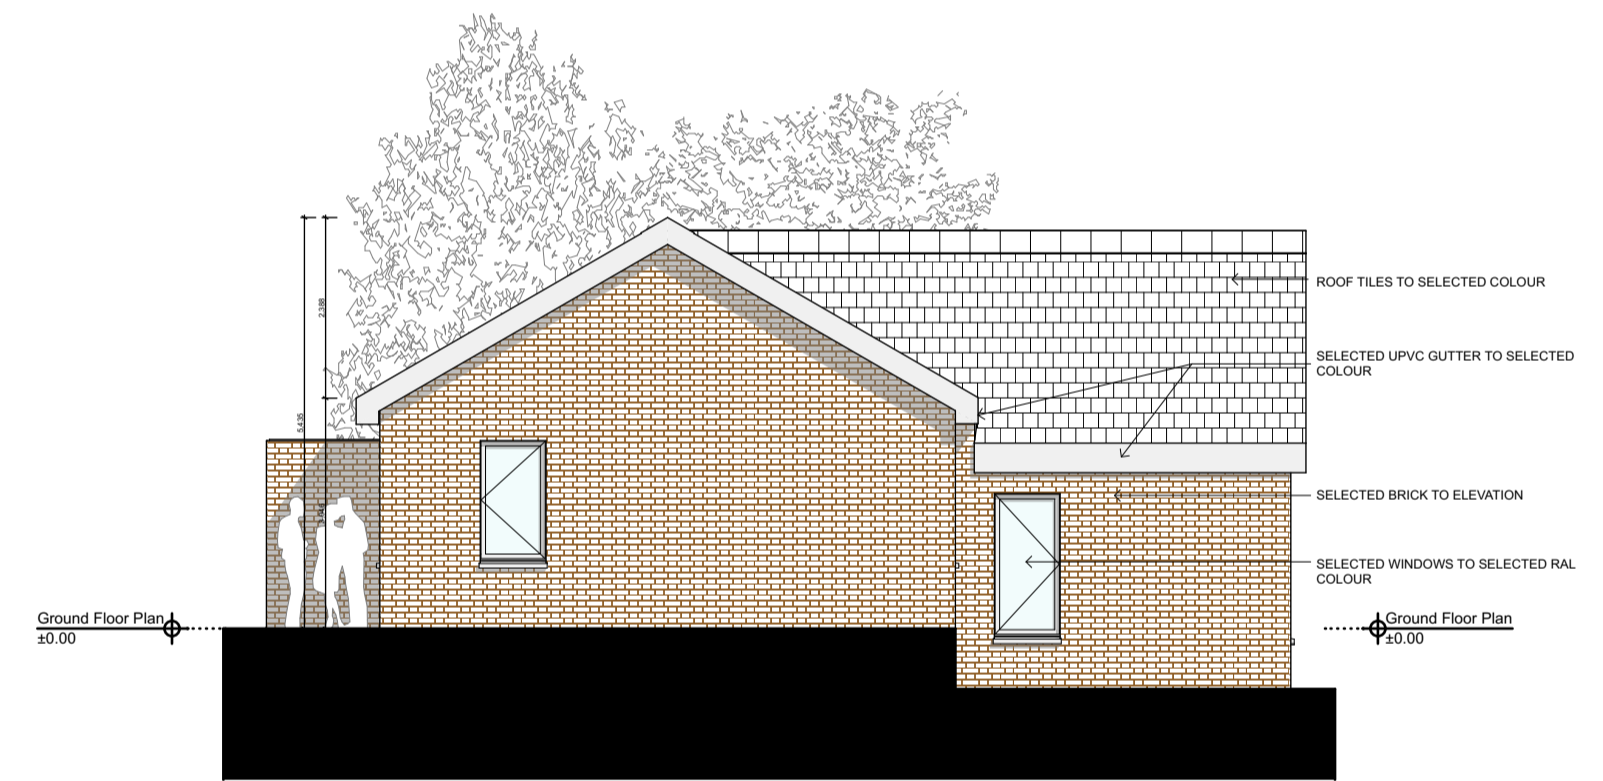

Side Elevation
SCALE 1:100



Ground Floor Plan
SCALE 1:100



House - Type C - Front View



Section 1
SCALE 1:100