

AS PERMITTED SITE PLAN (Granted under PLN.Reg.Ref. SD18A/0328 & ABP-304708-19)

APPLICATION SITE

**Tree Legend**

Note:  
FOR TREES PROPOSED TO BE REMOVED  
REFER TO ARBORIST'S DRAWINGS

EXISTING TREES TO BE RETAINED


EXISTING TREES TO BE RETAINED

Refer To Landscape Architects Drawings for Proposed Trees & Shrubs

Legend:  
This drawing is to be Read in Conjunction with the Following Drawings:  
All Drainage Information is Indicated on CS Consulting Group Structural/Civil Engineers Drawings and Report.  
All Road Information is Indicated on CS Consulting Group Structural/Civil Engineers Drawings and Report.  
All existing Tree Information is Indicated on The Tree File Drawings and Report.  
All Landscaping indicated on RMDA Drawings & Report  
Ordnance Survey Licence Number CYAL50316709

**Legend & Notes:**

EXISTING CHURCH & PARISH AREAS (Not Part of This Application)	NEW NURSING HOME UNDER CONSTRUCTION
CONVENT WORKS / CHANGE OF USE AREA	

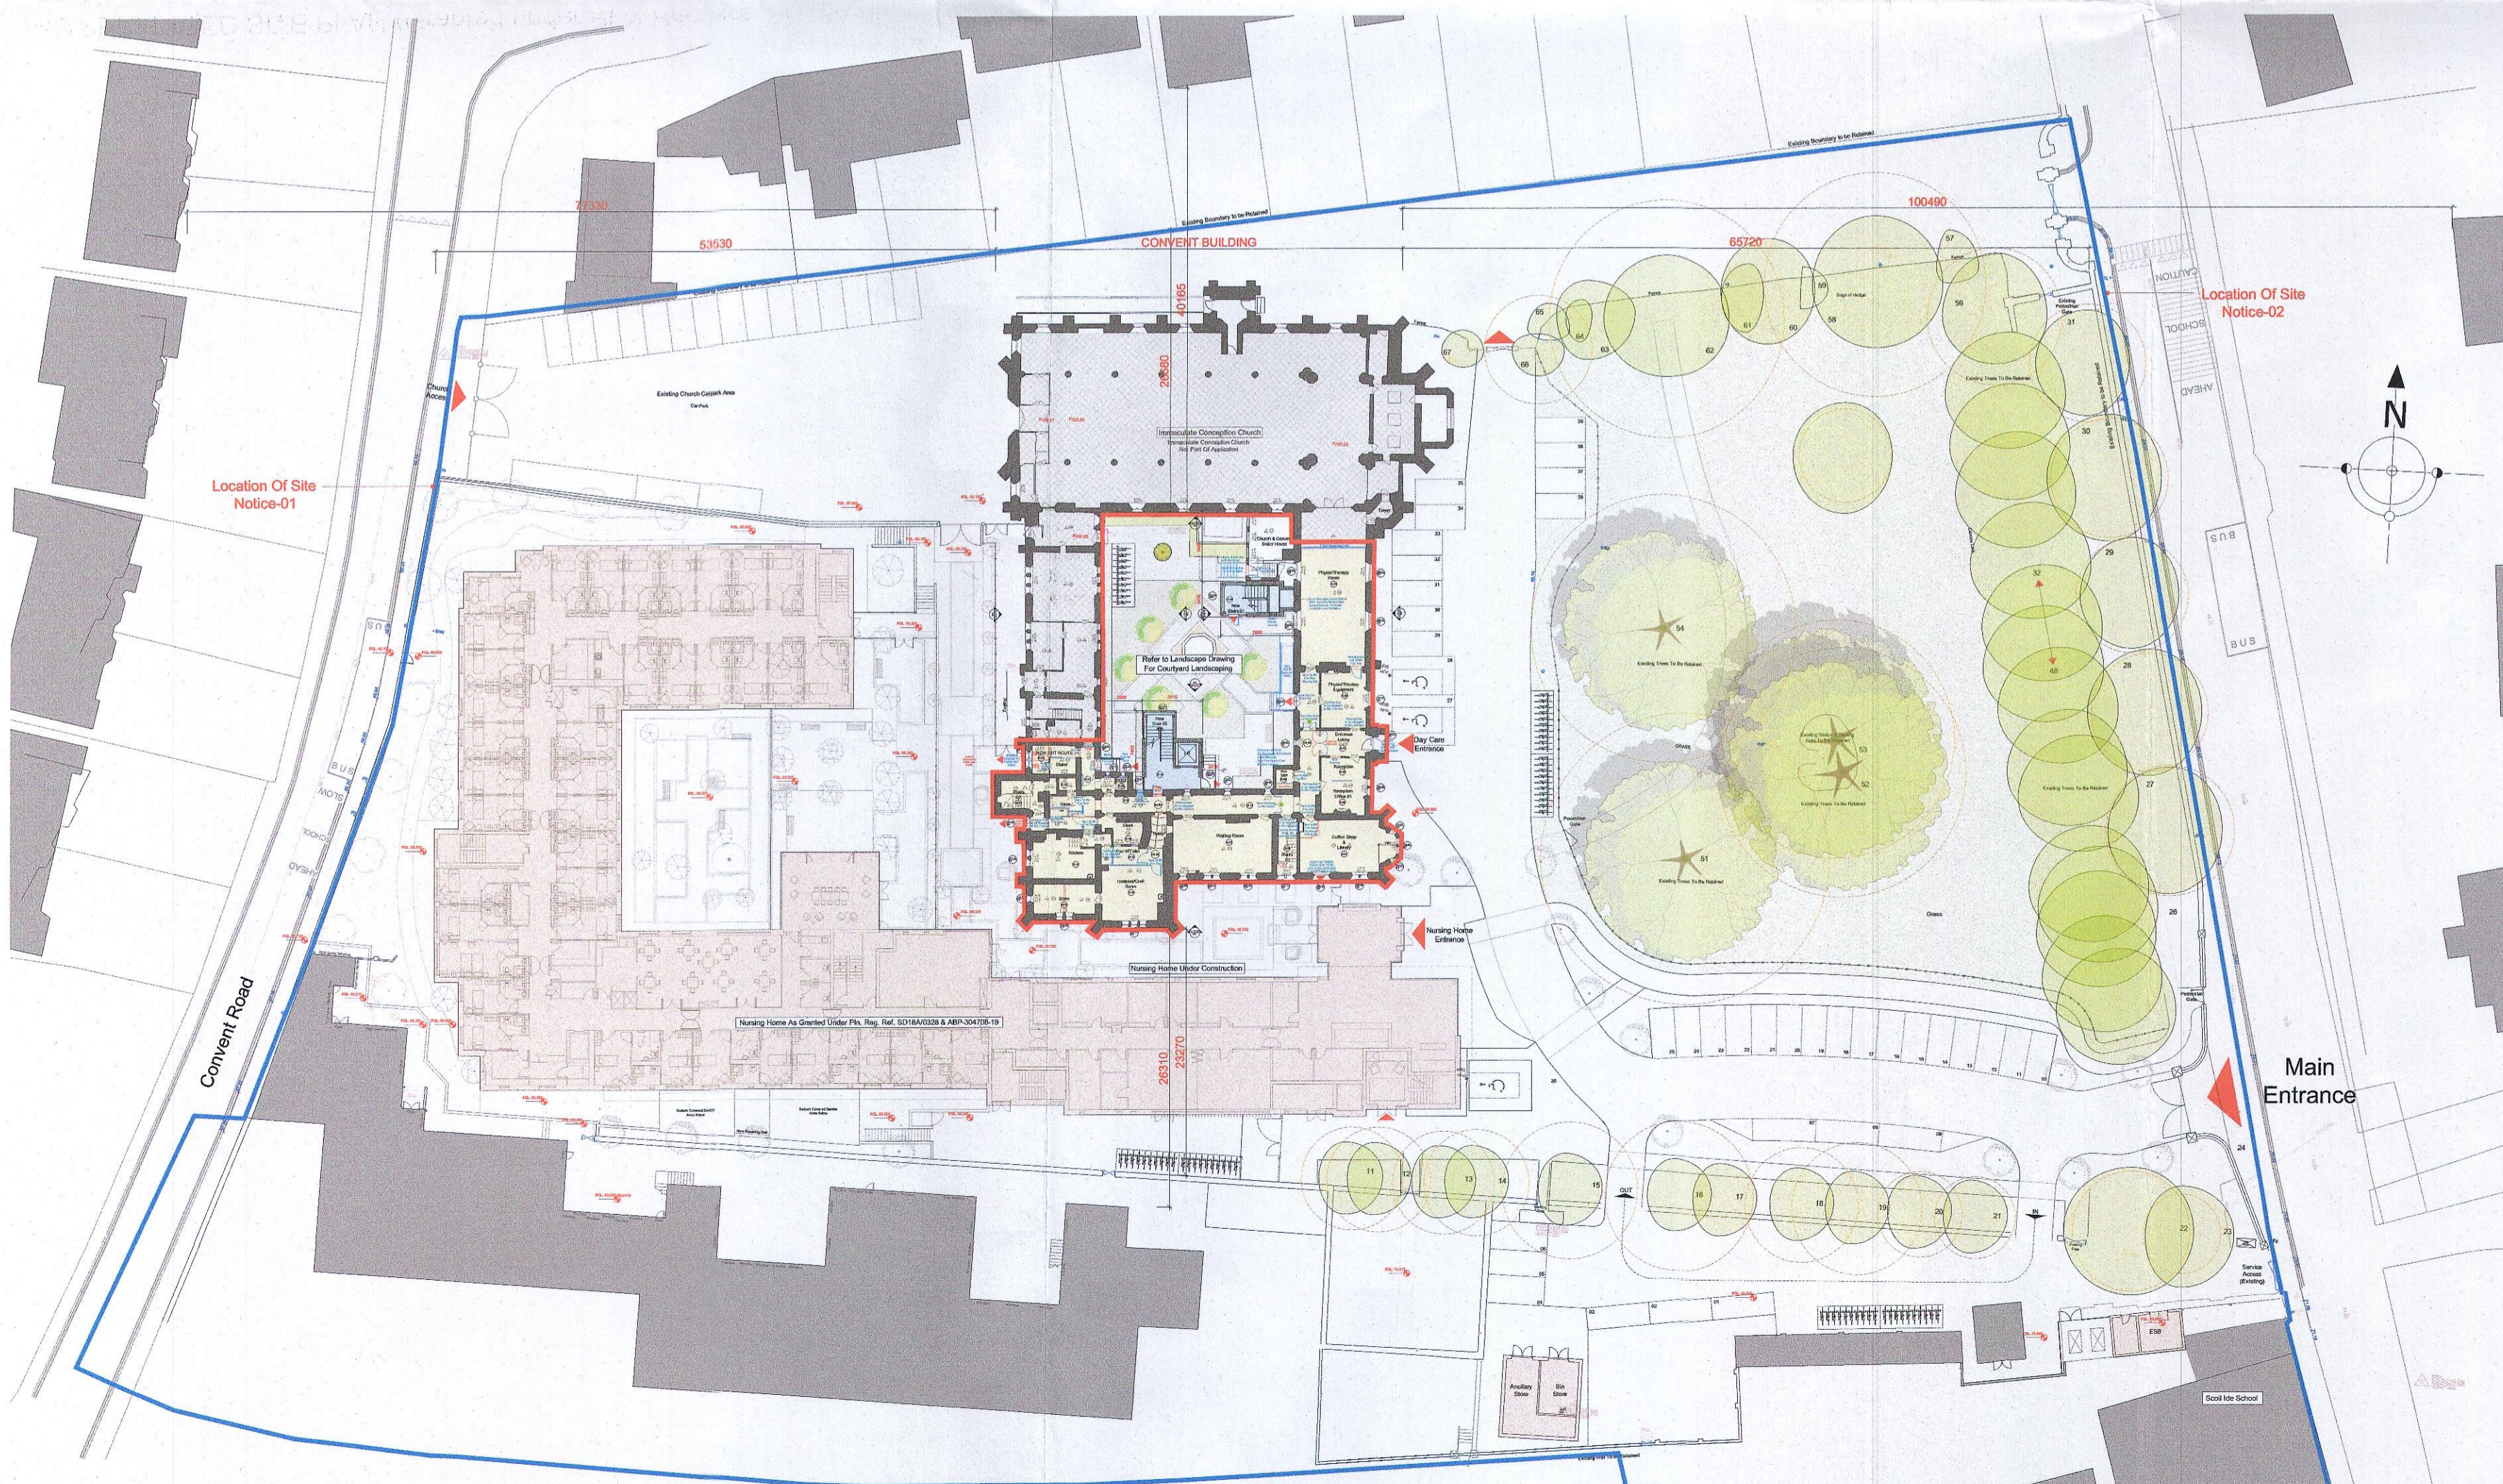

PROPOSED SITE PLAN

OTHER LANDS IN OWNERSHIP / CONTROL OF THE APPLICANT  
REFER TO DWG. NO. 2201 PLN 080 FOR FULL EXTENT OF BLUE LINE

APPLICATION SITE

**Tree Legend**

Note:  
FOR TREES PROPOSED TO BE REMOVED  
REFER TO ARBORIST'S DRAWINGS

EXISTING TREES TO BE RETAINED

EXISTING TREES TO BE RETAINED

Refer To Landscape Architects Drawings for Proposed Trees & Shrubs

Legend:  
This drawing is to be Read in Conjunction with the Following Drawings:  
All Drainage Information is Indicated on CS Consulting Group Structural/Civil Engineers Drawings and Report.  
All Road Information is Indicated on CS Consulting Group Structural/Civil Engineers Drawings and Report.  
All existing Tree Information is Indicated on The Tree File Drawings and Report.  
All Landscaping indicated on RMDA Drawings & Report  
Ordnance Survey Licence Number CYAL50316709

**Legend & Notes:**

EXISTING CHURCH & PARISH AREAS (Not Part of This Application)	NEW STAIRS & LIFT
CONVENT WORKS / CHANGE OF USE AREA	NEW NURSING HOME UNDER CONSTRUCTION

revision:	description:	job:	scale:	date:
	AS PERMITTED & PROPOSED SITE PLAN	Community Geriatric Daycare For TUH at Presentation Convent Clondalkin	1:500	C This drawing is copyright.
				1 Do not scale this drawing.
				2 Errors and omissions to be immediately notified to Architect.
				3 All dimensions to be checked on site.
				4 To be read with relevant Engineers drawings.
	Presentation Convent Clondalkin (Protected Structure)	client: Bartra Property (NH) Limited.		
		issue:		
		PLANNING		
				<b>CONROY CROWE KELLY ARCHITECTS</b>
				65 MERRION SQUARE DUBLIN 2
				PHONE 6613990/1 FAX 6765715
				e-mail info@cck.ie