

Materials:
 Roof: Slate Finish with Lead Valleys
 Walls: Dressed Limestone
 Windows/Doors: Painted Hardwood Timber

NEW STAIR GLAZED JUNCTION WITH EXISTING STONE WALL & EXTERNAL 60MIM. FIRE RATED SECONDARY GLAZING



Clipped Panel by Window Supplier with Mastic Seal Against Stone

EPDM Fully Bonded to Existing Stone Wall


Infill End Panel by Window Supplier with Mastic Seal Against Stone

Secondary 60min. Fire Rated Secondary Glazing To Existing Windows, Refer to Plan for Locations


EXISTING STONE WALL

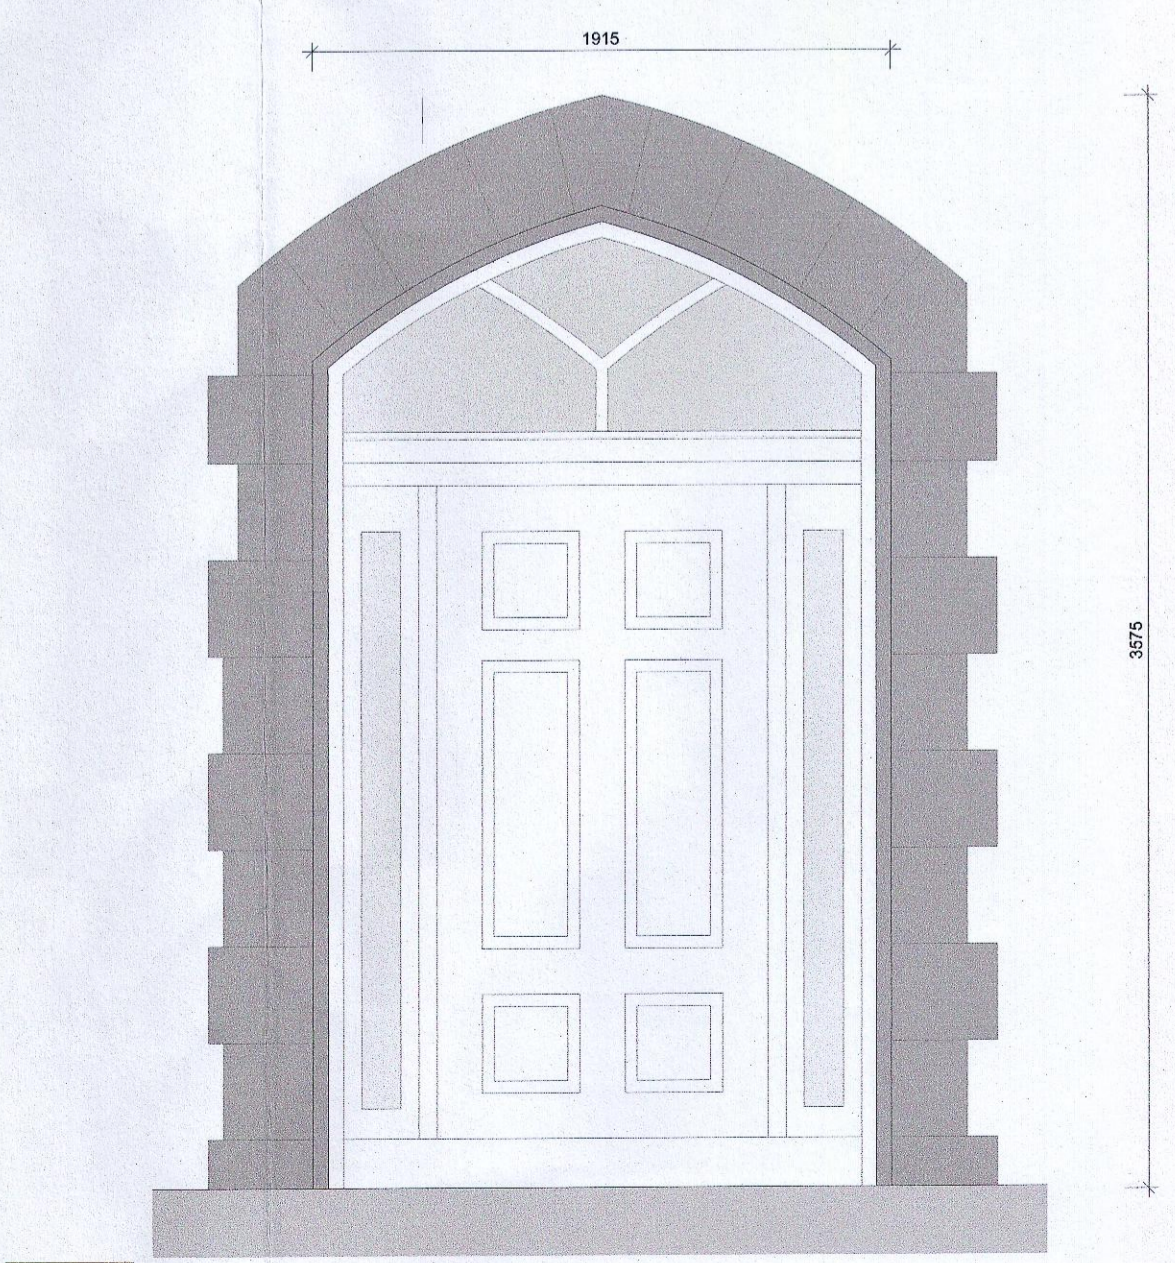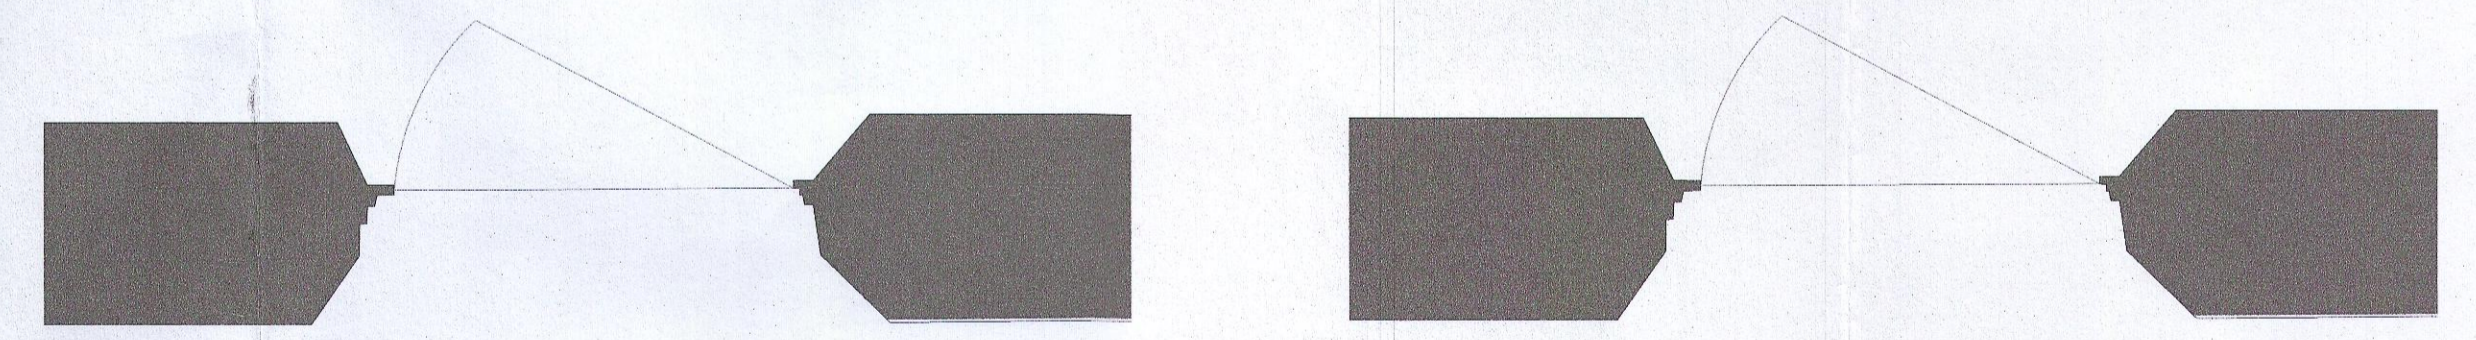

26 EXISTING DOOR WITH STONE SURROUND (SOUTH ELEVATION)
Existing Timber panel Door

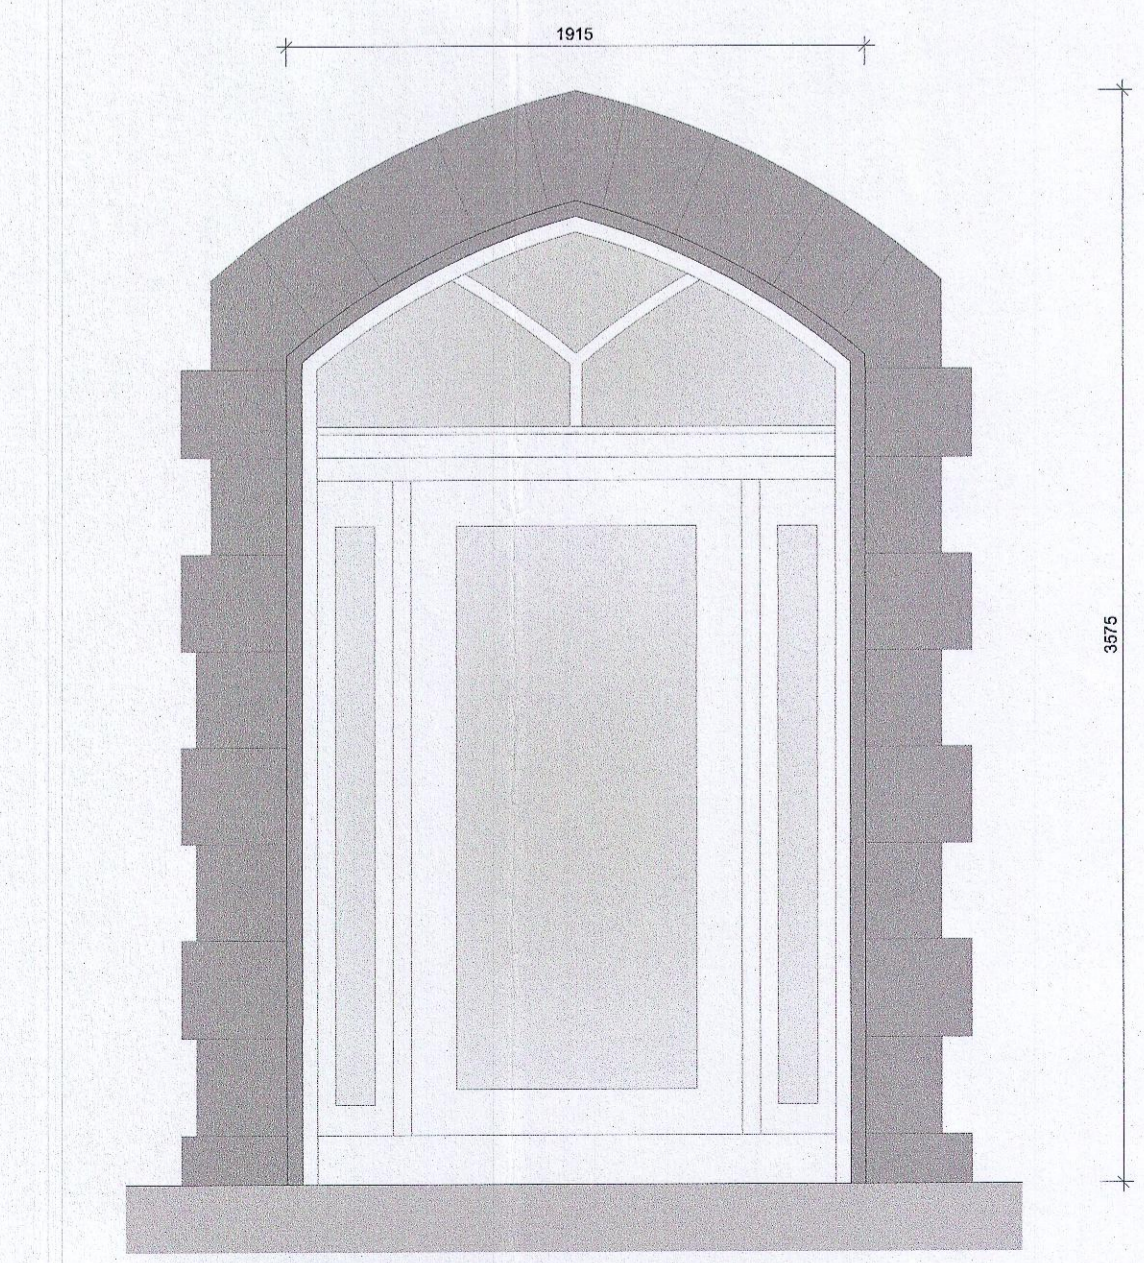

EXISTING DOOR WITH STONE SURROUND (SOUTH ELEVATION)
Existing Timber Door to be Replaced With a Timber Glazed Door.

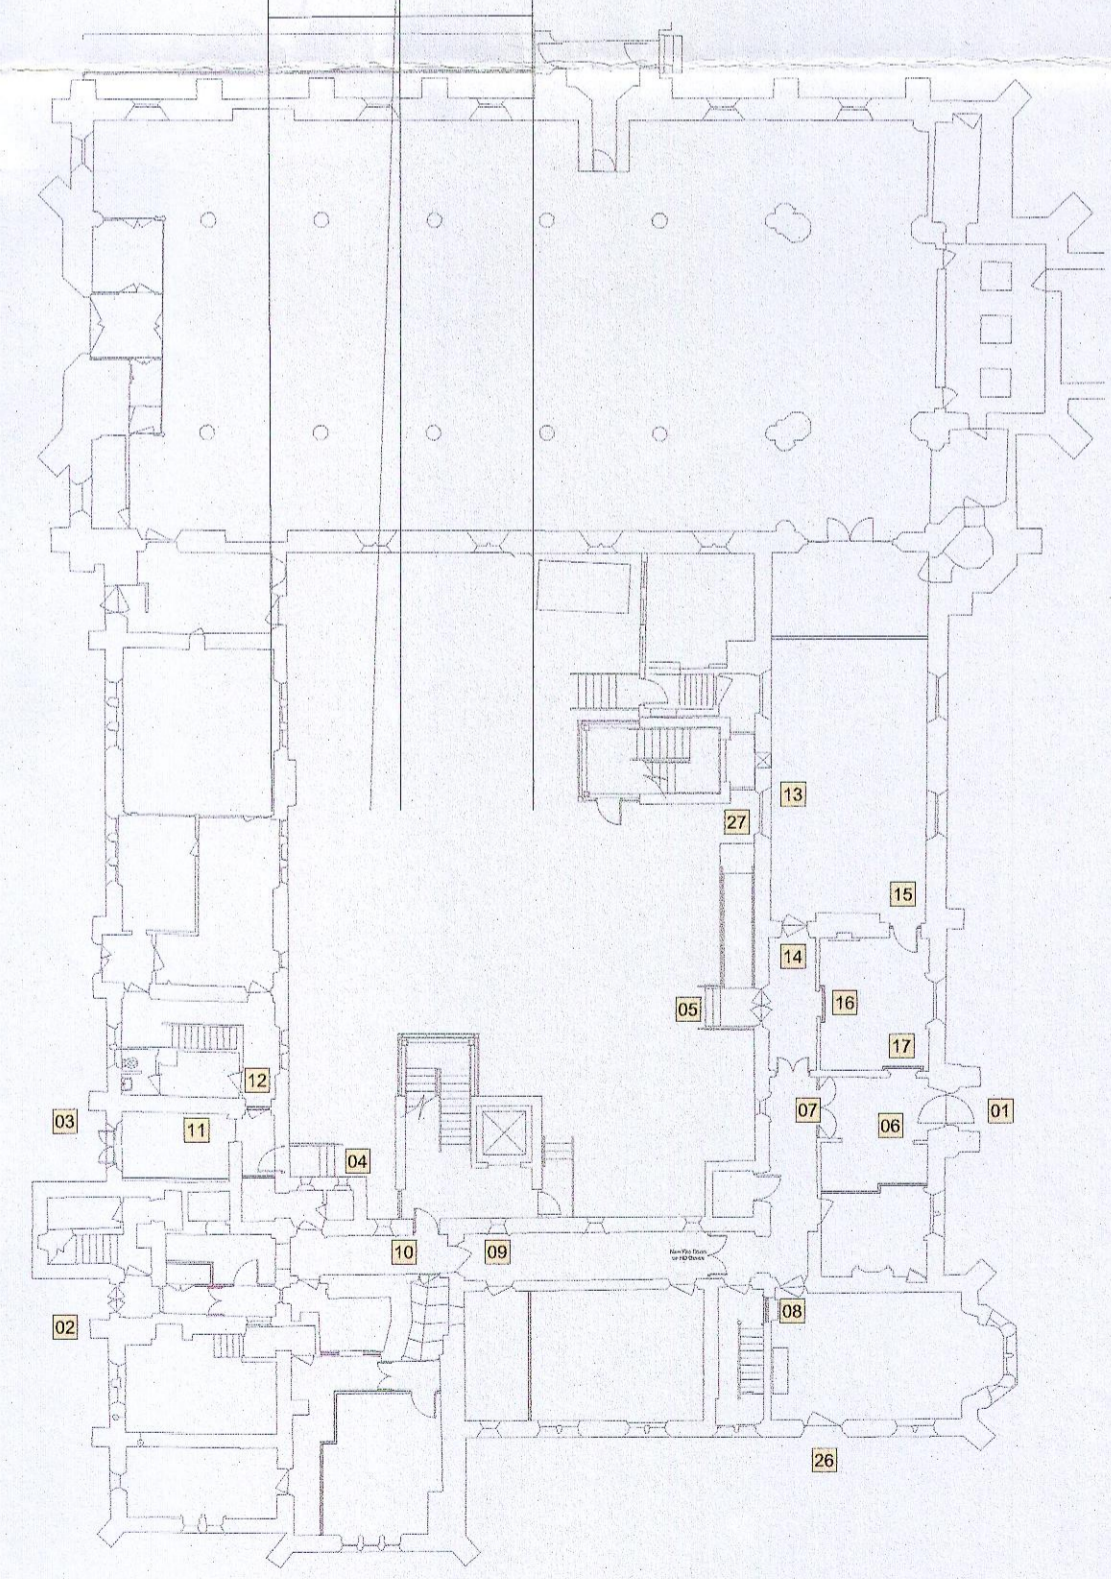

Ground Floor Key Plan - Scale: NTS

27

26

revision:	description:	date:	scale:	checked:	date/rev.:
1	DETAILED CONVENT INTERVENTIONS TO FABRIC OF BUILDING SHEET - 5	MAR 23	1:25		1 This drawing is copyright. Do not scale this drawing.
2					2 Errors and omissions to be immediately notified to Architect.
3					3 All dimensions to be checked on site.
4					4 To be read with relevant Engineers drawings.
Presentation Convent Clondalkin (A Protected Structure)		client: Bartra Property (NH) Limited.	job: Community Geriatric Daycare For TUH at Presentation Convent Clondalkin	drawing no: 2201 PLN 304 (APP2)	issue: PLANNING
		CONROY CROWE KELLY ARCHITECTS 65 MERRION SQUARE DUBLIN 2 PHONE 66139901 FAX 6765715 e-mail info@ckc.ie			