


**Materials:**  
 Roof: Slate Finish with Lead Valleys  
 Walls: Dressed Limestone  
 Windows/Doors: Painted Hardwood Timber

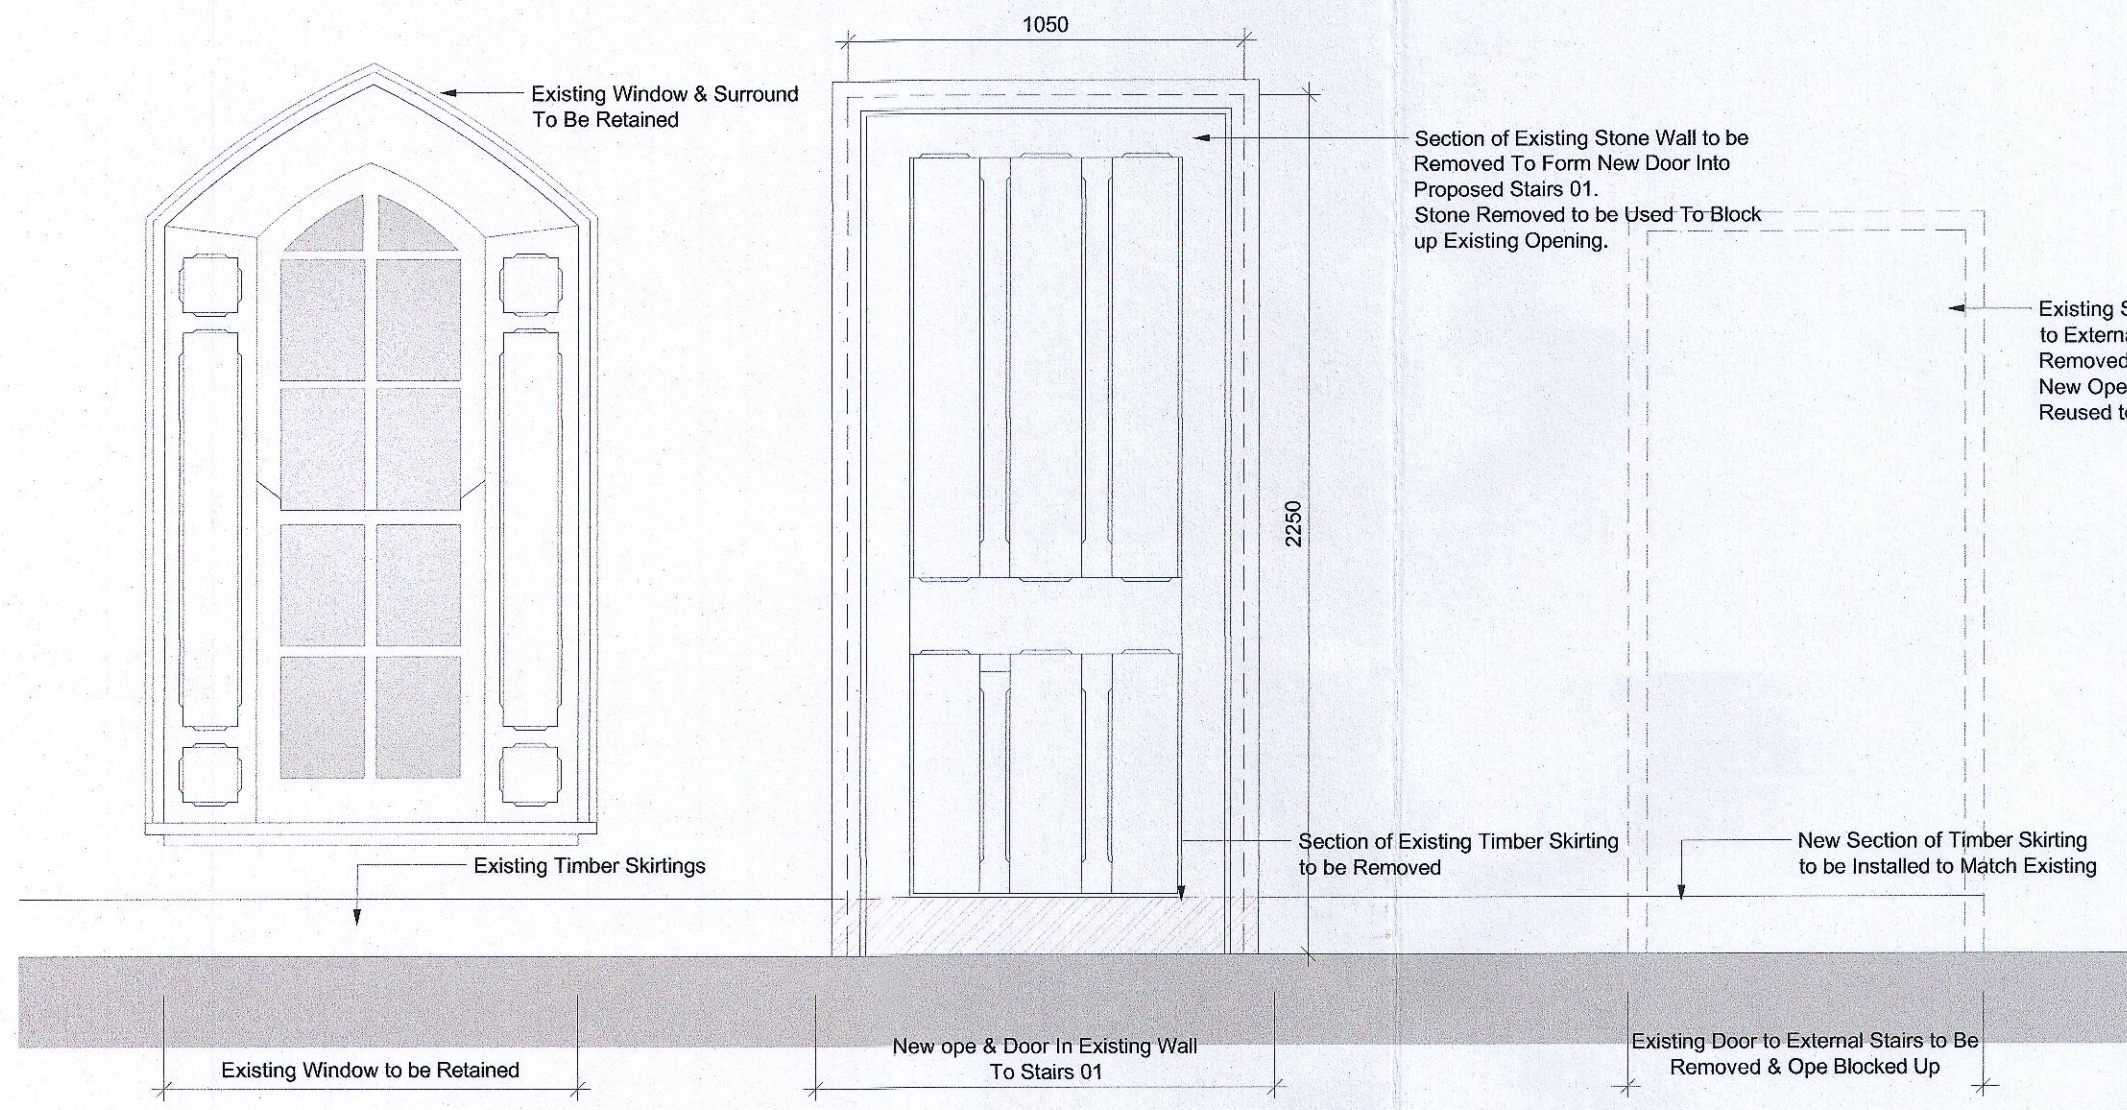


PROPOSED NEW OPENING TO PROPOSED STAIRS 01  
 FIRST FLOOR PLAN


**19** NEW DOOR TO BE FORMED IN EXTERNAL WALL TO ACCESS PROPOSED STAIRS 01

**18** EXISTING DOOR TO EXTERNAL STAIRS TO BE REMOVED & OPENING CLOSED UP REUSING STONE FROM NEW OPENING OPPOSITE


**15** NEW DOOR TO BE FORMED BETWEEN PHYSIO/THERAPY ROOM & STORE

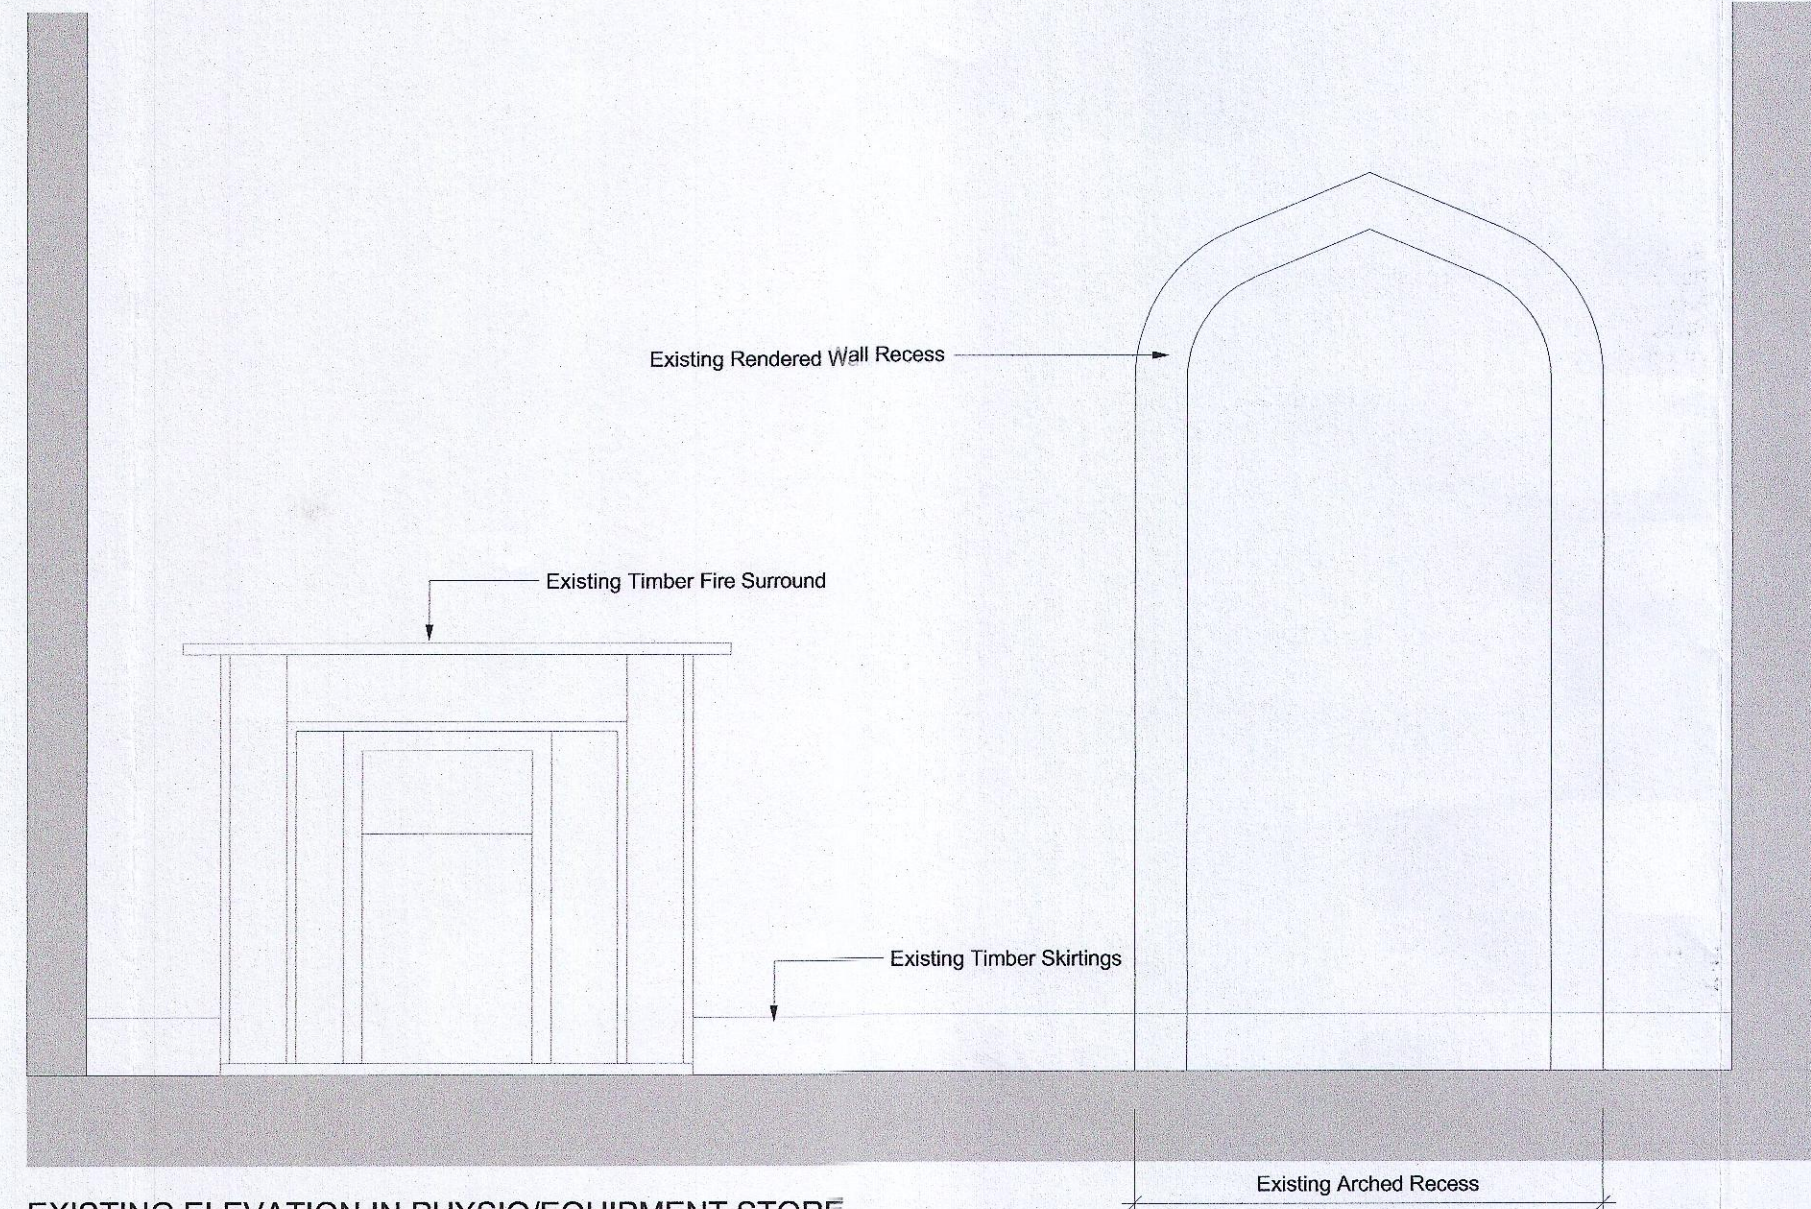

EXISTING ELEVATION IN PHYSIO/EQUIPMENT STORE  
 GROUND FLOOR PLAN

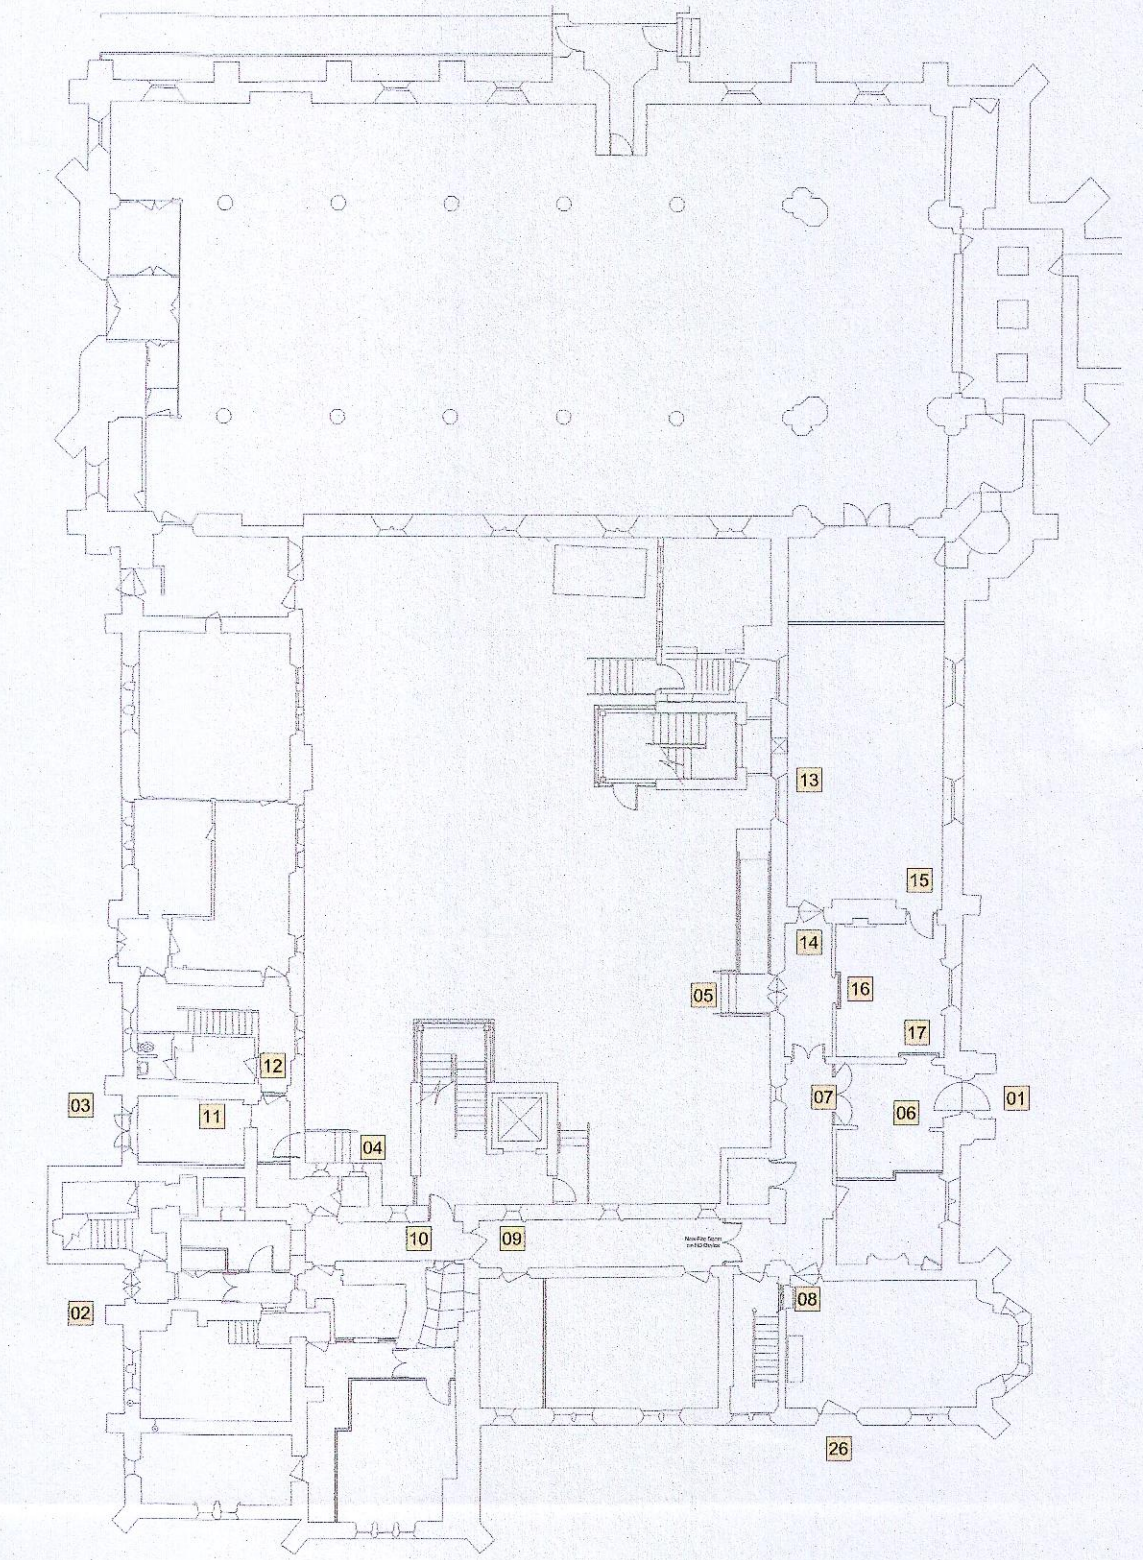


Ground Floor Key Plan - Scale: NTS

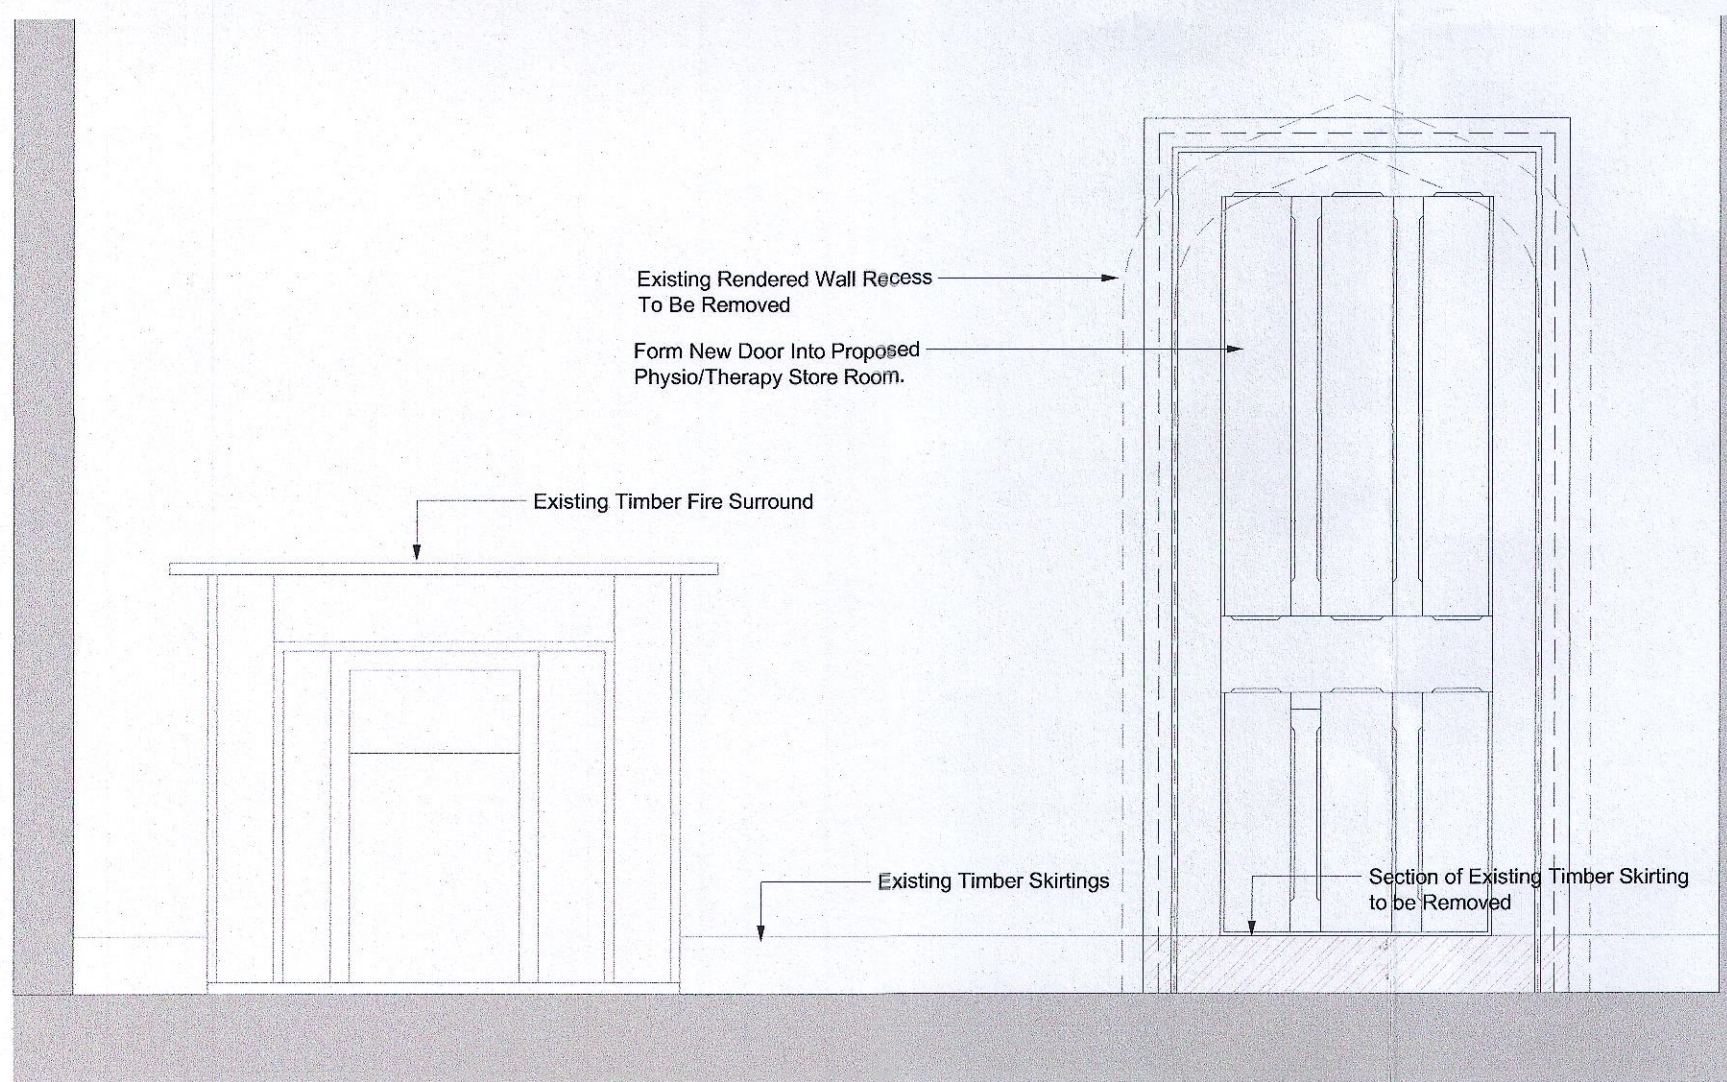





PROPOSED ELEVATION IN PHYSIO/EQUIPMENT STORE  
 GROUND FLOOR PLAN

**15** NEW DOOR TO BE FORMED BETWEEN PHYSIO/THERAPY ROOM & STORE

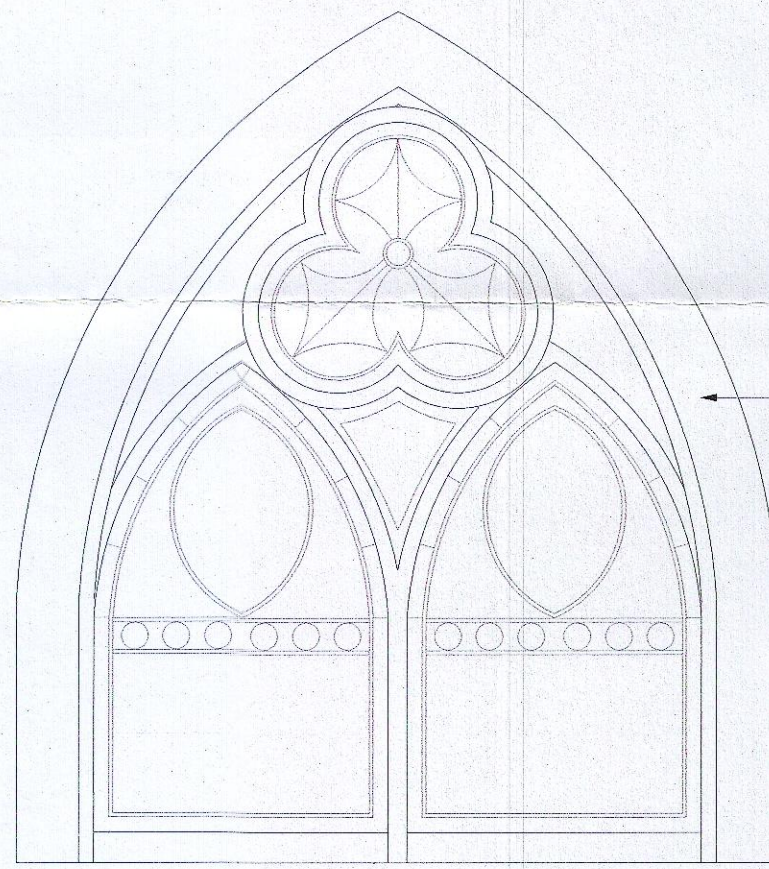

PROPOSED NEW OPENINGS TO EXTERNAL WALL OF PHYSIO/THERAPY ROOM  
 GROUND FLOOR PLAN

**13** NEW OPENINGS TO BE FORMED IN EXTERNAL WALL FOR VENTILATION GRILLS

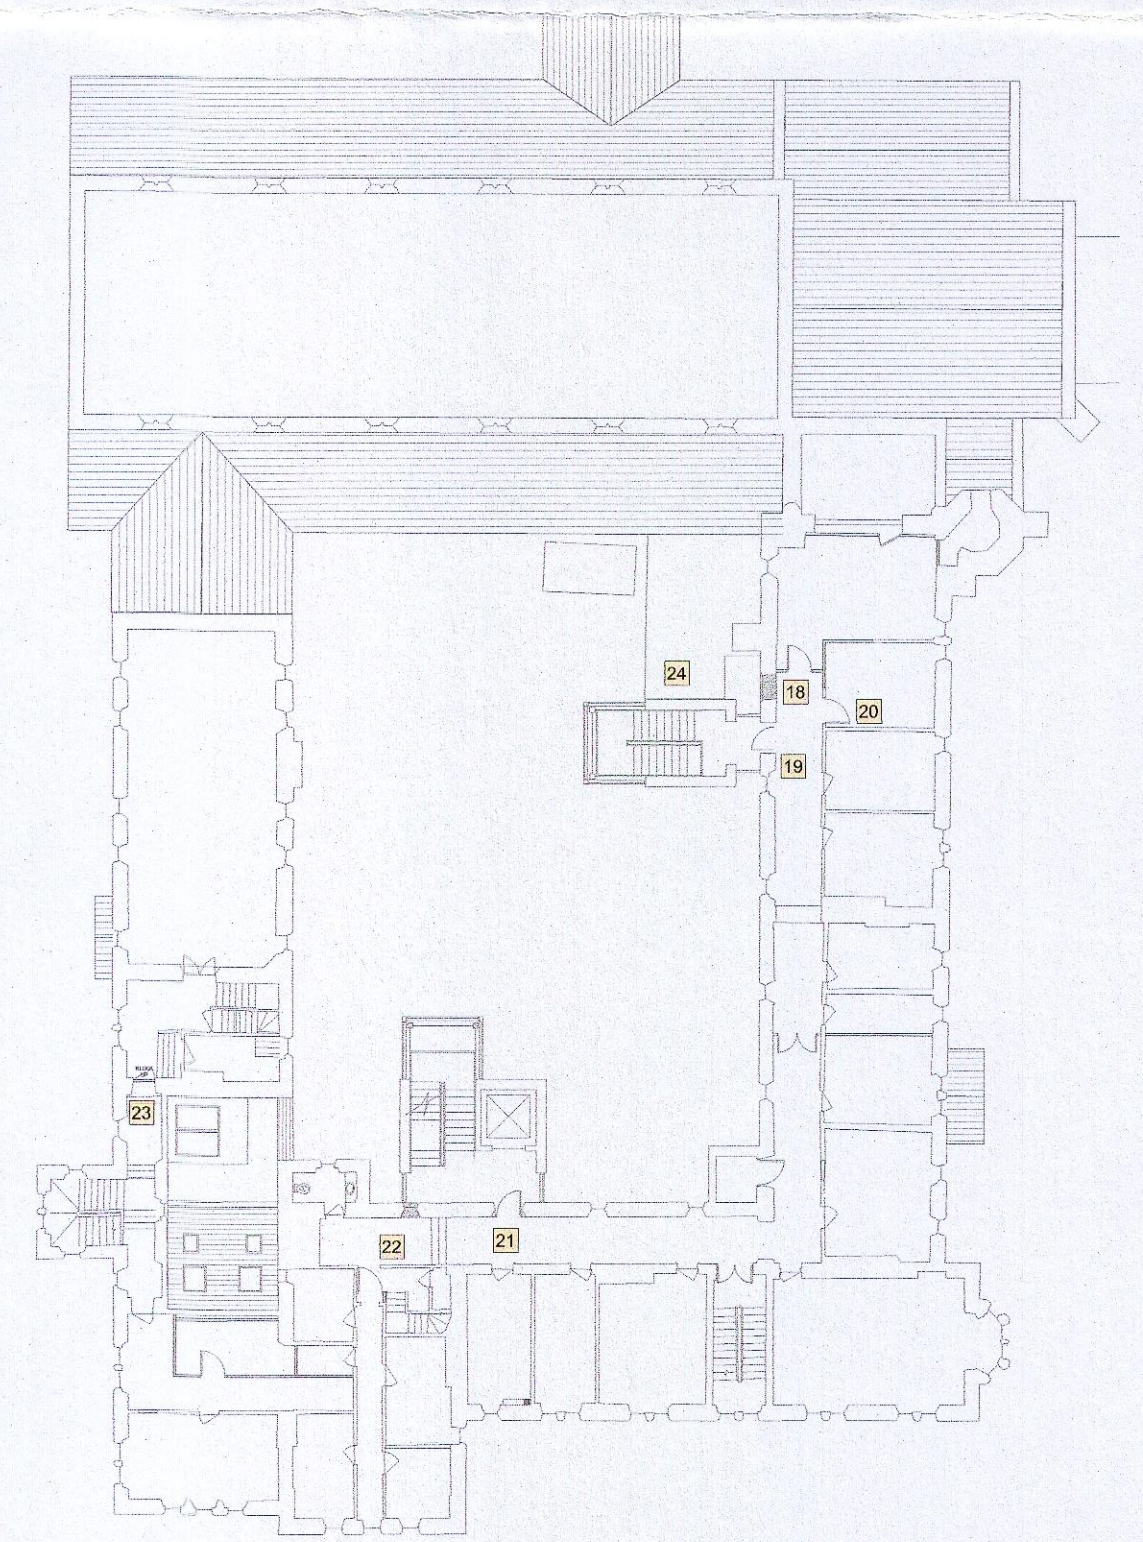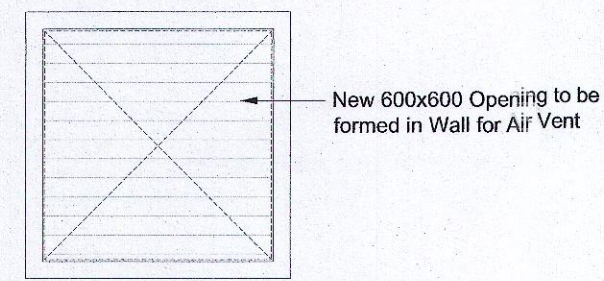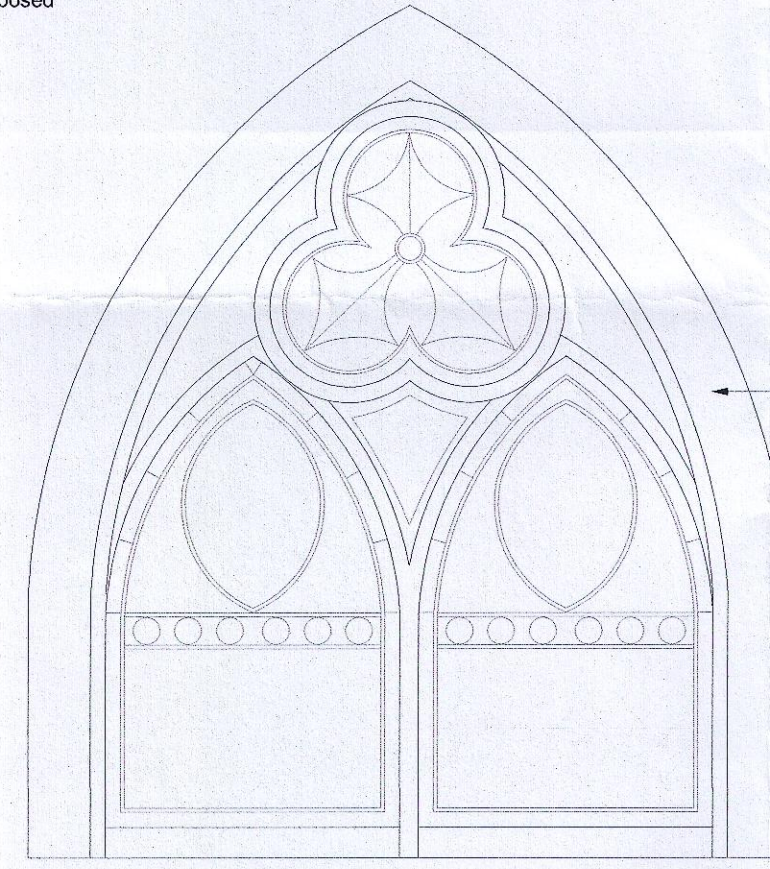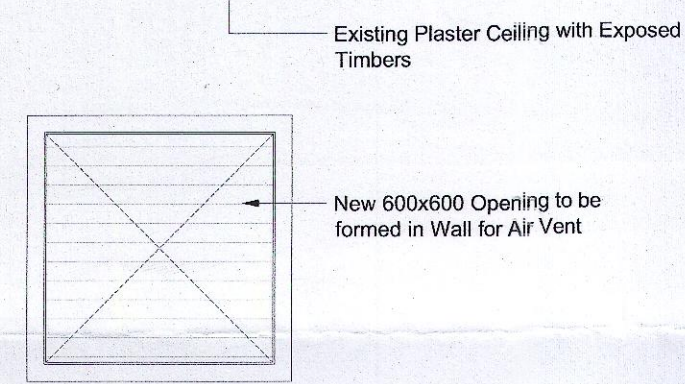

First Floor Key Plan - Scale: NTS

revision:	description	job	scale	date/int.:
1	DETAILED CONVENT INTERVENTIONS TO FABRIC OF BUILDING SHEET - 3	Community Geriatric Daycare For TUH at Presentation Convent Clondalkin	1:20	© This drawing is copyright. Do not scale this drawing.
2			MAR 23	Errors and omissions to be immediately notified to Architect.
3				All dimensions to be checked on site.
4				To be read with relevant Engineers drawings.
client	client	Bartra Property (NH) Limited.	checked	
issue	issue	PLANNING		
CONROY CROWE KELLY ARCHITECTS				
65 MERRION SQUARE DUBLIN 2				
PHONE 66139901 FAX 6765715 e-mail info@ccck.ie				