
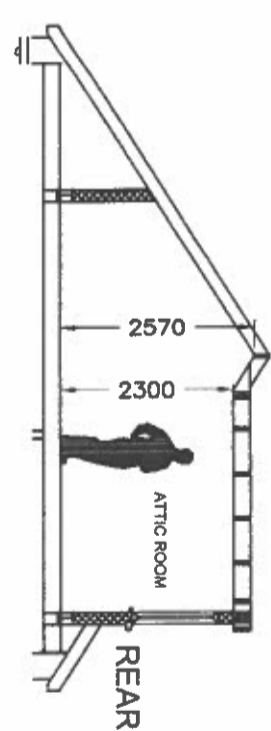


Proposed Block Plan & Drainage Layout  
SCALE 1:200

Proposed dormer roof window & 1No. roof light on rear slope  
Proposed hip built up into Dutch Hip with window in gable wall at attic level

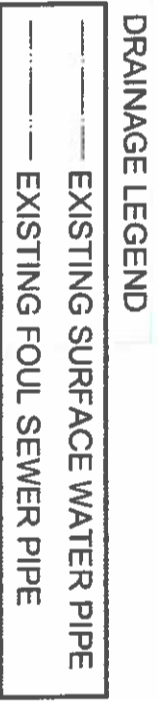

Section A-A  
SCALE 1:100

ISSUED FOR COMPLIANCE WITH PART 2 OF PLANNING PERMISSION GRANT. PROPOSED GABLE END AT ATTIC LEVEL. REVISED TO DUTCH HIP	ND	FEB' 2023
ISSUED FOR PLANNING	ND	DEC' 2022
REVISION TITLE:	DRN: CHD:	DATE:

**AA ARCHITECTURE**

4 CARRIGMORE CLOSE, AYLESBURY,  
Dublin 24 - Ph: 01 4148358

ISSUED FOR COMPLIANCE WITH PART 2. PLANNING REF: SD22B/0529

CLIENT: **CONOR & JENNIFER STEVENS**

JOB TITLE:  
Proposed Works at 5 Kiltipper Rise, Kiltipper Gate, Tallaght, Dublin 24

TITLE:  
Proposed Block Plan, Drainage Layout & Section A-A

SCALE: as shown	INITIALS: ND	DATE: Dec' 2022
JOB No: S518	DRAWING No: 004	REV: CO

**NOTES:**

This drawing is to be read in conjunction with all relevant Engineers drawings.  
Do not scale use figured dimensions ONLY.  
All dimensions in millimeters unless otherwise stated.  
All dimensions to be checked on site.  
All building works to comply with current building regulations & in accordance with Homebond Standards.

THIS DRAWING IS ISSUED FOR PLANNING PERMISSION ONLY, AND IS NOT A CONSTRUCTION DRAWING